

**NOTES**

- All Sewer Main Pipes are Ø160 PE21 PE100 Class SDR21, Unless noted otherwise.
- All Sewer House Connections are Ø110 PE, Unless noted otherwise.

MORNINGTON PARADE

ORPHEUS STREET

NORFOLK DRIVE

NORFOLK DRIVE

DRIVE

MORETON BAY BOULEVARD


AS CONSTRUCTED

**ENGINEER'S CERTIFICATION**

I, MARK SHAW, being a certified / registered engineer and duly authorised representative of KN GROUP PTY LTD hereby:  
 - Certify the information contained in the drawing is an accurate "AS CONSTRUCTED" representation of the works.  
 - Accept responsibility for the "AS CONSTRUCTED" information contained in this drawing.  
 - Acknowledge the "AS CONSTRUCTED" information contained in drawing may be relied on by Council and others.  
 Certification by \_\_\_\_\_ on \_\_\_\_\_  
 for KN GROUP PTY LTD  
 Registered Professional Engineer of Queensland - No. 17544

**SURVEYOR'S CERTIFICATION**

We T.H. JENSEN BOWERS PTY LTD, hereby certify that the vertical and horizontal locations and dimensions shown on this plan are a true and correct record and were located by survey.  
 Director \_\_\_\_\_ Date: 30/01/2019

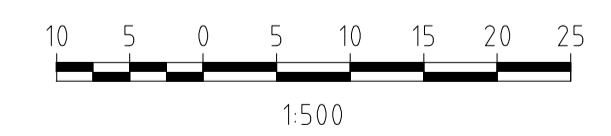

A1

INDEX	DATE	REVISIONS	DRAWN	CHECKED	PASSED	INITIALS	DATE
A	30/01/19	Original Issue	LB	JM			

DRAWN	LB	30/01/19
CHECKED	JM	
PASSED		

**JENSEN BOWERS**  
 SURVEYORS  
 PLANNERS  
 DEVELOPMENT ADVISORS  
 jensenbowers.com.au

73 Costin Street, Fortitude Valley, Qld. 4006  
 PO Box 776, Spring Hill, Qld. 4004  
 T (07) 3852 1771 F (07) 3252 9818  
 T.H. Jensen & Bowers Pty. Ltd. (Consulting Surveyors)  
 ABN 52 010 072 607  
 ©Copyright reserved to Jensen Bowers Group Consultants Pty Ltd



Unitywater

NORTHEAST BUSINESS PARK C / - KN GROUP PTY LTD CONSULTING ENGINEERS  
 NORTH HARBOUR - STAGE 17  
 AS CONSTRUCTED SEWER RETICULATION

SHEET 1 OF 1 SHEETS SCALE 1:500

REVISION DATE 30/01/19 REVISION A

DISCIPLINE CODE  
 DRAWING NO.  
 U-2018-0721