


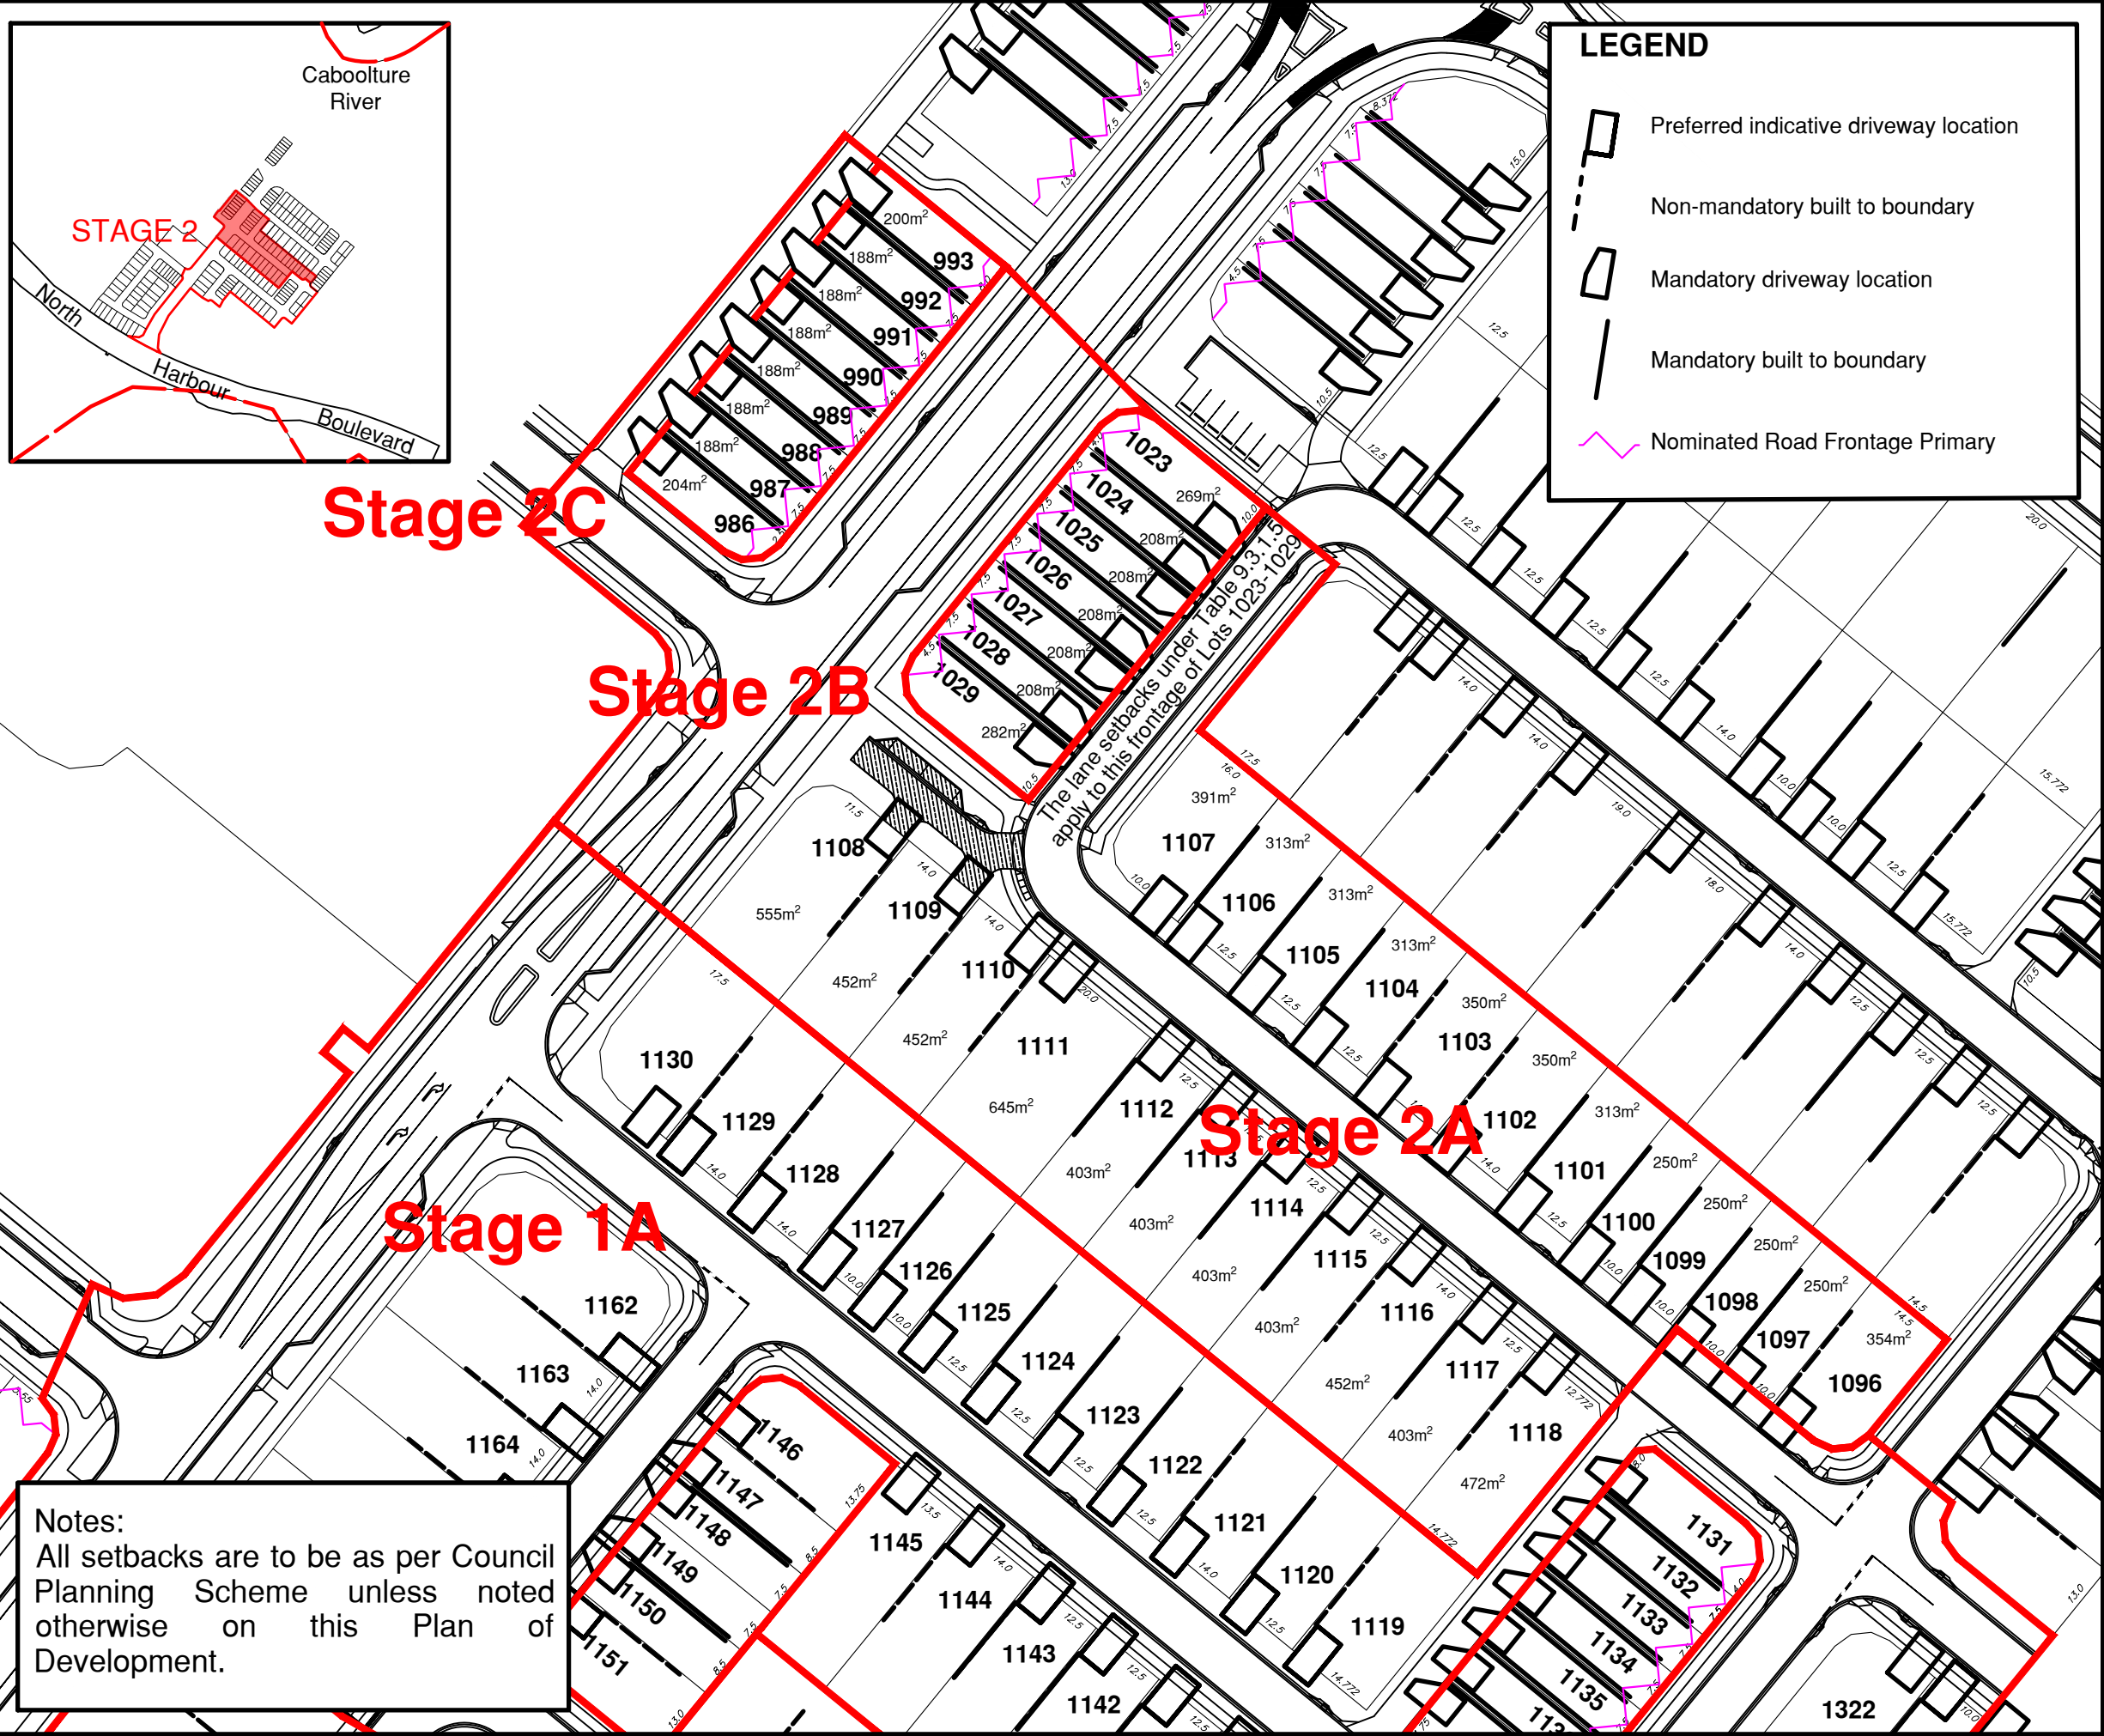

revisions

content
STAGE 2
PLAN OF DEVELOPMENT

project
NORTH HARBOUR

client
NORTH HARBOUR
HOLDINGS PTY LTD

scale; 1:1000
A3

drawn by; MTM
checked by; MTM
date; 18/6/2024
drawing no.

NH-BE-RN2

