


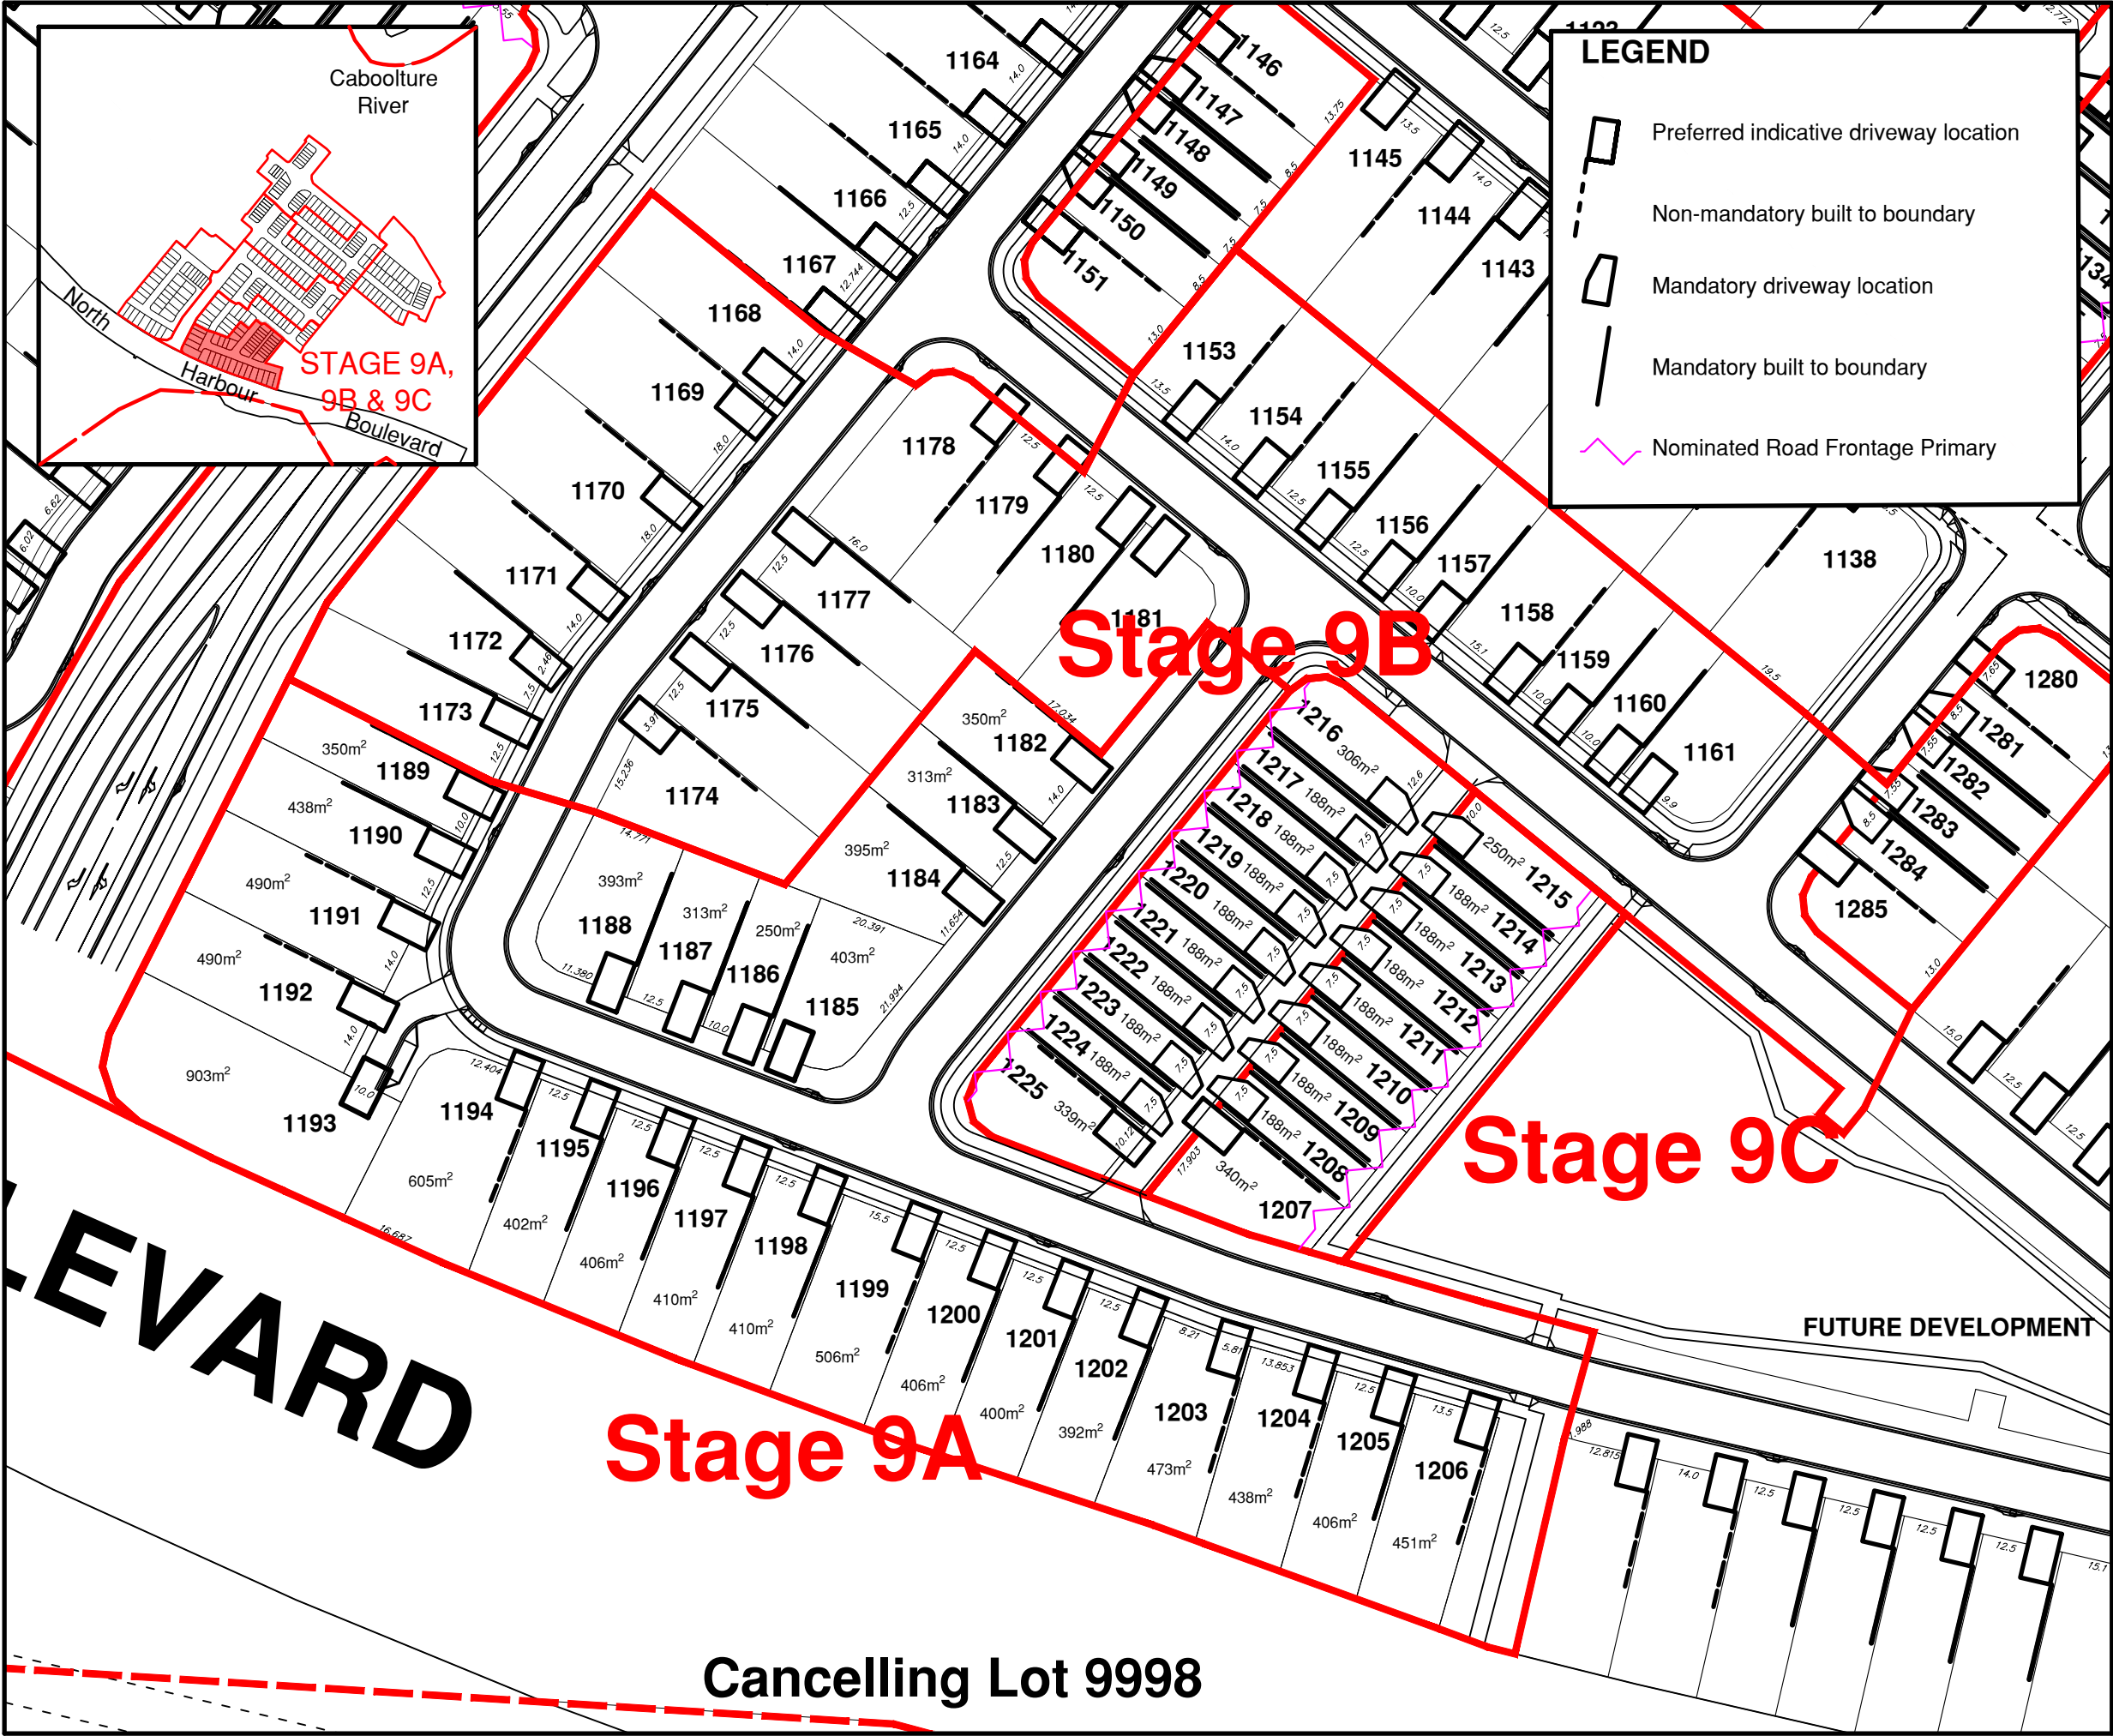

LEGEND

- Preferred indicative driveway location
- Non-mandatory built to boundary
- Mandatory driveway location
- Mandatory built to boundary
- Nominated Road Frontage Primary

revisions	
content STAGE 9 PLAN OF DEVELOPMENT	
project NORTH HARBOUR	
client NORTH HARBOUR HOLDINGS PTY LTD	
scale; 1:1000 ⊙: A3	
drawn by; MTM	
checked by; MTM	
date; 22/8/2024	
drawing no. NH-BE-RN9	