



Legend

Area of Fill

Proposed New Allotment

PSL4.30

Proposed Surface Level

2.50

Proposed Surface Contour

+2.50

Proposed Fill Depth Contour

Proposed Batter Line

HW 2.50

Proposed height of wall

AHW 2.50

Proposed Average height of wall

Proposed Rock Retaining Wall

Proposed Sleeper Retaining Wall

Proposed Acoustic Barrier

Proposed Timber Fence


Allotment Description

This plan shows details of Proposed Allotment 1253 on SP356344 cancelling part of Lot 9998 on Proposed Reconfiguration Plans as approved by Moreton Bay City Council in accordance with Development Approval Number DA/2024/2264 dated 07.11.2024.

The Contractor shall complete all allotment earthwork operations in such a manner to allow an approved Geotechnical testing company's certification that site filling has been placed as Level 1 "Controlled Fill" in accordance with the provisions of Australian Standard AS 3798-2007.

The frequency of control testing shall be in accordance with the provisions of Table 8.1 of AS3798-2007.

- Notes**
- This Diagram has been prepared for information purposes only and does not form part of any contract of sale.
 - This plan was prepared for the exclusive use of North Harbour Holdings Pty Ltd and their other professional advisors and is not to be used for any other purpose or by any other person or corporation.
 - North Harbour Holdings Pty Ltd and T.H. Jensen and Bowers Pty Ltd accept no responsibility for any loss or damage arising to any person or corporation who may use or rely on this plan in contravention of these terms.
 - The title boundaries shown on this diagram were not marked at the time this diagram was prepared and have been determined from calculated dimensions only and not by field survey.
 - Services shown hereon have been plotted from available records current at the time of preparation. The local authority and/or service provider should be contacted for 'As Constructed' information prior to any design and/or construction of any structure.
 - There can be variations between this design information and works as constructed. Field survey is required to confirm the actual location of services prior to design and construction of any house or structure.
 - Any Building Envelope shown may not take into consideration additional setback and clearance requirements that may be imposed by statutory and service authorities and their associated Acts and Legislation.
 - These notes form an integral part of this plan. If others use this information, they should be advised of its purpose and limitations.
 - This plan may not be reproduced unless these notes are included.

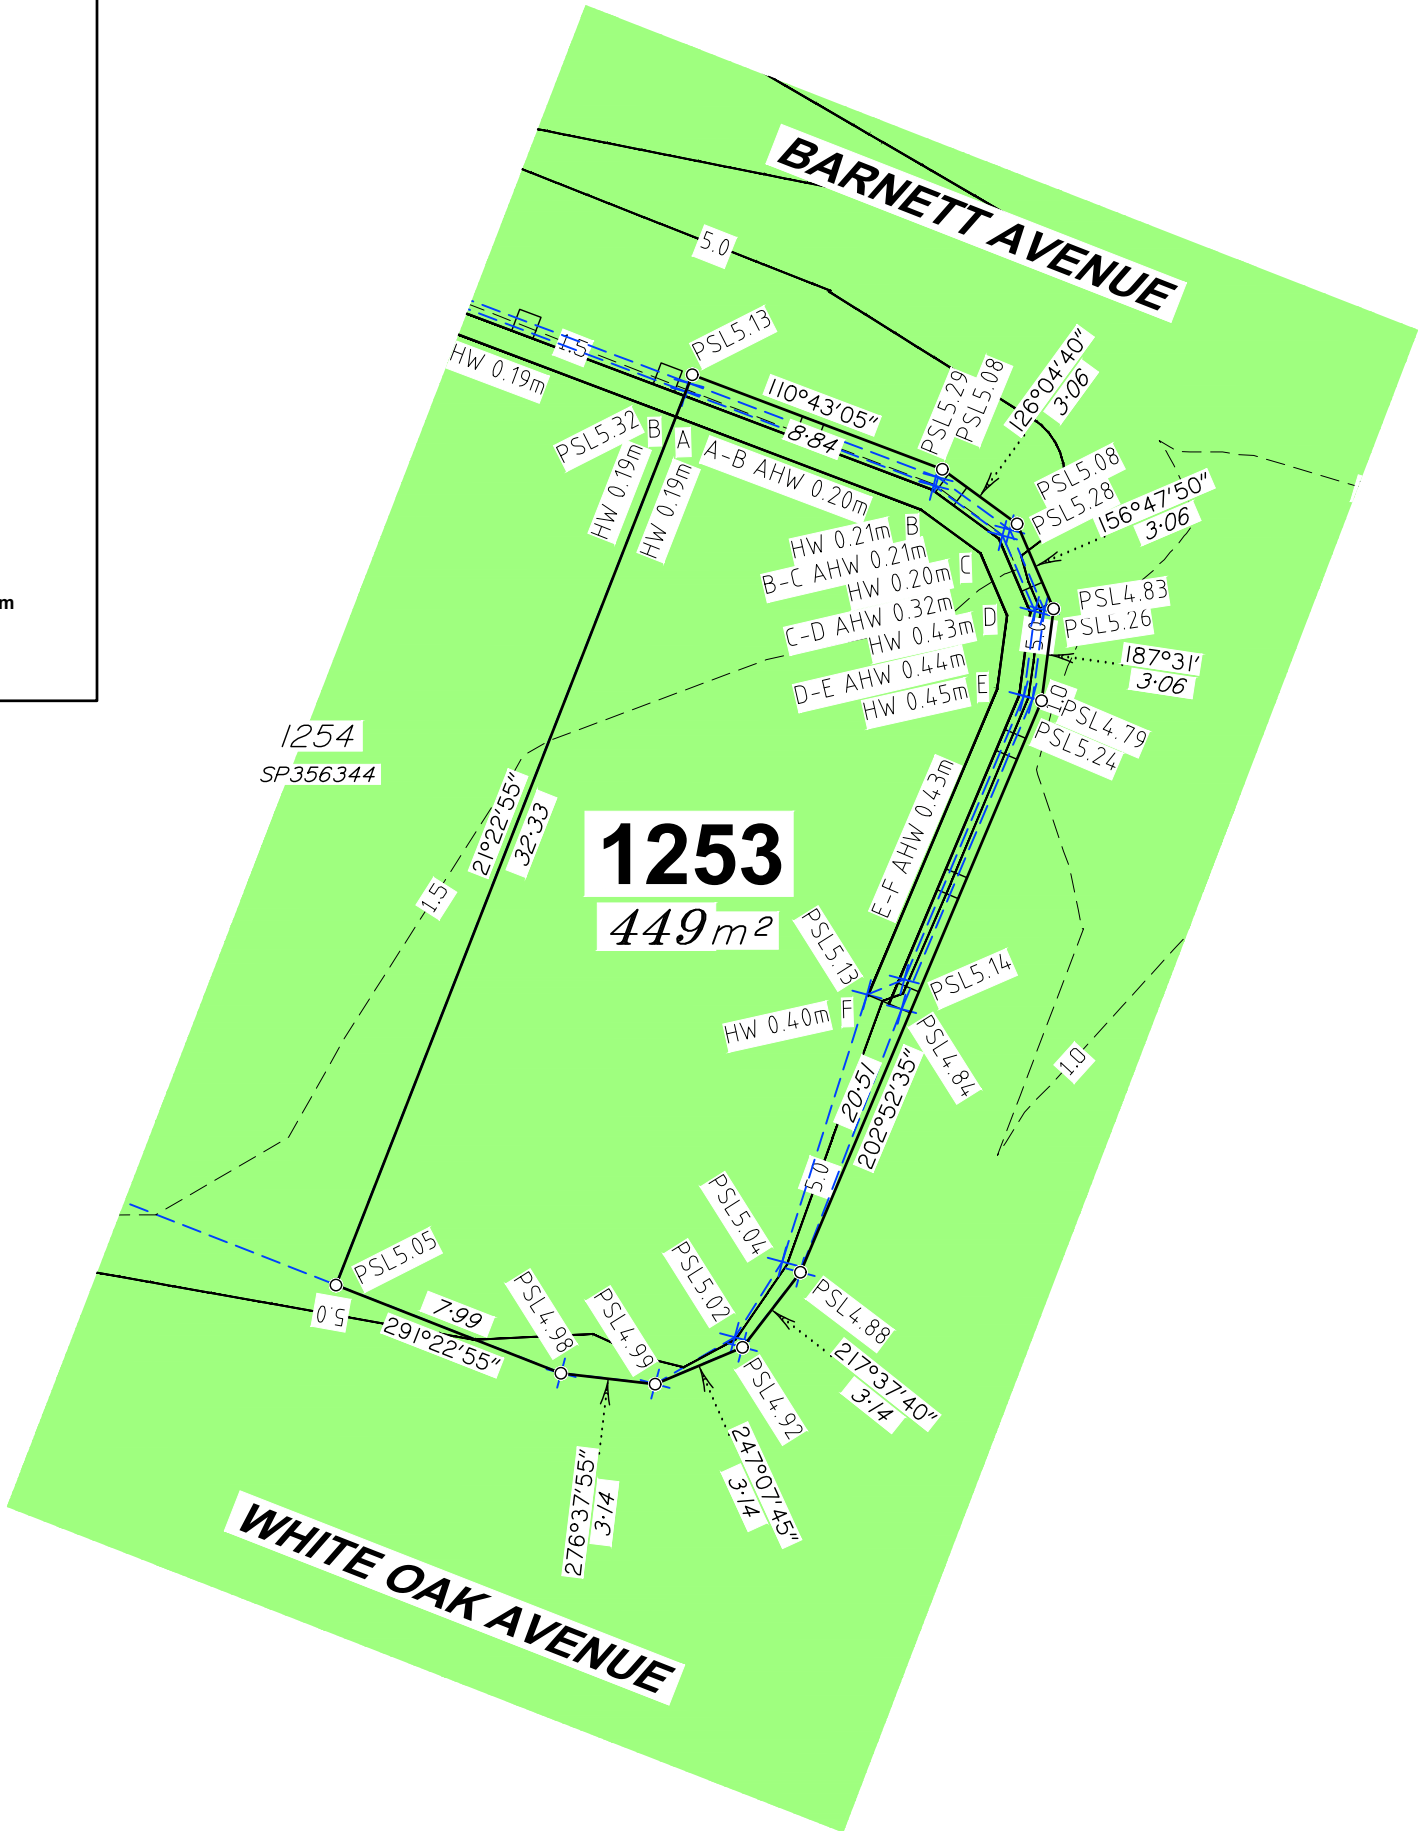

JENSEN BOWERS

SURVEYORS
PLANNERS
DEVELOPMENT ADVISORS

jensenbowers.com.au

Brisbane (Head Office)
59 Anderson Street, Fortitude Valley, Qld. 4006
PO Box 799, Spring Hill, Qld. 4004
T (07) 3852 1771

T.H. Jensen & Bowers Pty. Ltd. (Consulting Surveyors)
ABN: 52 010 872 607


© Copyright reserved to Jensen Bowers Group Consultants Pty Ltd

Associated Consultants

KN Consulting Engineers

Local Authority: Moreton Bay City Council
Authority Ref. No: DA/2024/2264
RP Description: Cancelling Lot 9998

Locality: Morayfield
Date of Survey: N/A
Level Datum: AHD (der)
Origin: OPM 139507 (RL 6.31m)
Level Bk / Fid Bk: Digital
Horizontal Datum: MGA Zone 56
Contour Interval: N/A

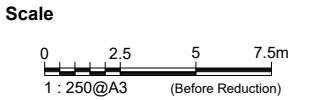

Notes

This plan was produced for the exclusive use of North Harbour Holdings Pty Ltd.

It is to be used as an attachment under the Land Sales Act 1984 to sell freehold land off the plan. All dimensions and areas are subject to final registration of the survey plan.

The services, design contours and fill hatching shown hereon are from designs as supplied by KN Group Pty Ltd received 29.10.2025.

Disclaimer

Any licence, expressed or implied, to use this document for any purpose whatsoever is restricted to the terms of the agreement or implied agreement between Jensen Bowers and the instructing party.

Drawn:	Pineapple	Date:	10.11.2025
Surveyed:	N/A	Date:	N/A
Checked:	SM	Date:	10.11.2025

Approved:

SJM

Issue	Description	Date	Appd.
A	Original Issue	10.11.25	SM

Client

North Harbour Holdings Pty Ltd

Stage 10

North Harbour

Residential North

Disclosure Plan Lot 1253 on SP356344		
Drawing No.	Issue	Original Size
S-7550 - 1253	A	A3



Legend

Area of Fill

Proposed New Allotment

PSL4-30

Proposed Surface Level

— 2.50 —

Proposed Surface Contour

- - + 2.50 - -

Proposed Fill Depth Contour

Proposed Batter Line

HW 2.50

Proposed height of wall

AHW 2.50

Proposed Average height of wall

Proposed Rock Retaining Wall

Proposed Sleeper Retaining Wall

Proposed Acoustic Barrier

//

Proposed Timber Fence


Allotment Description

This plan shows details of Proposed Allotment 1254 on SP356344 cancelling part of Lot 9998 on Proposed Reconfiguration Plans as approved by Moreton Bay City Council in accordance with Development Approval Number DA/2024/2264 dated 07.11.2024.

The Contractor shall complete all allotment earthwork operations in such a manner to allow an approved Geotechnical testing company's certification that site filling has been placed as Level 1 "Controlled Fill" in accordance with the provisions of Australian Standard AS 3798-2007.

The frequency of control testing shall be in accordance with the provisions of Table 8.1 of AS3798-2007.

- Notes**
- This Diagram has been prepared for information purposes only and does not form part of any contract of sale.
 - This plan was prepared for the exclusive use of North Harbour Holdings Pty Ltd and their other professional advisors and is not to be used for any other purpose or by any other person or corporation.
 - North Harbour Holdings Pty Ltd and T.H. Jensen and Bowers Pty Ltd accept no responsibility for any loss or damage arising to any person or corporation who may use or rely on this plan in contravention of these terms.
 - The title boundaries shown on this diagram were not marked at the time this diagram was prepared and have been determined from calculated dimensions only and not by field survey.
 - Services shown hereon have been plotted from available records current at the time of preparation. The local authority and/or service provider should be contacted for 'As Constructed' information prior to any design and/or construction of any structure.
 - There can be variations between this design information and works as constructed. Field survey is required to confirm the actual location of services prior to design and construction of any house or structure.
 - Any Building Envelope shown may not take into consideration additional setback and clearance requirements that may be imposed by statutory and service authorities and their associated Acts and Legislation.
 - These notes form an integral part of this plan. If others use this information, they should be advised of its purpose and limitations.
 - This plan may not be reproduced unless these notes are included.

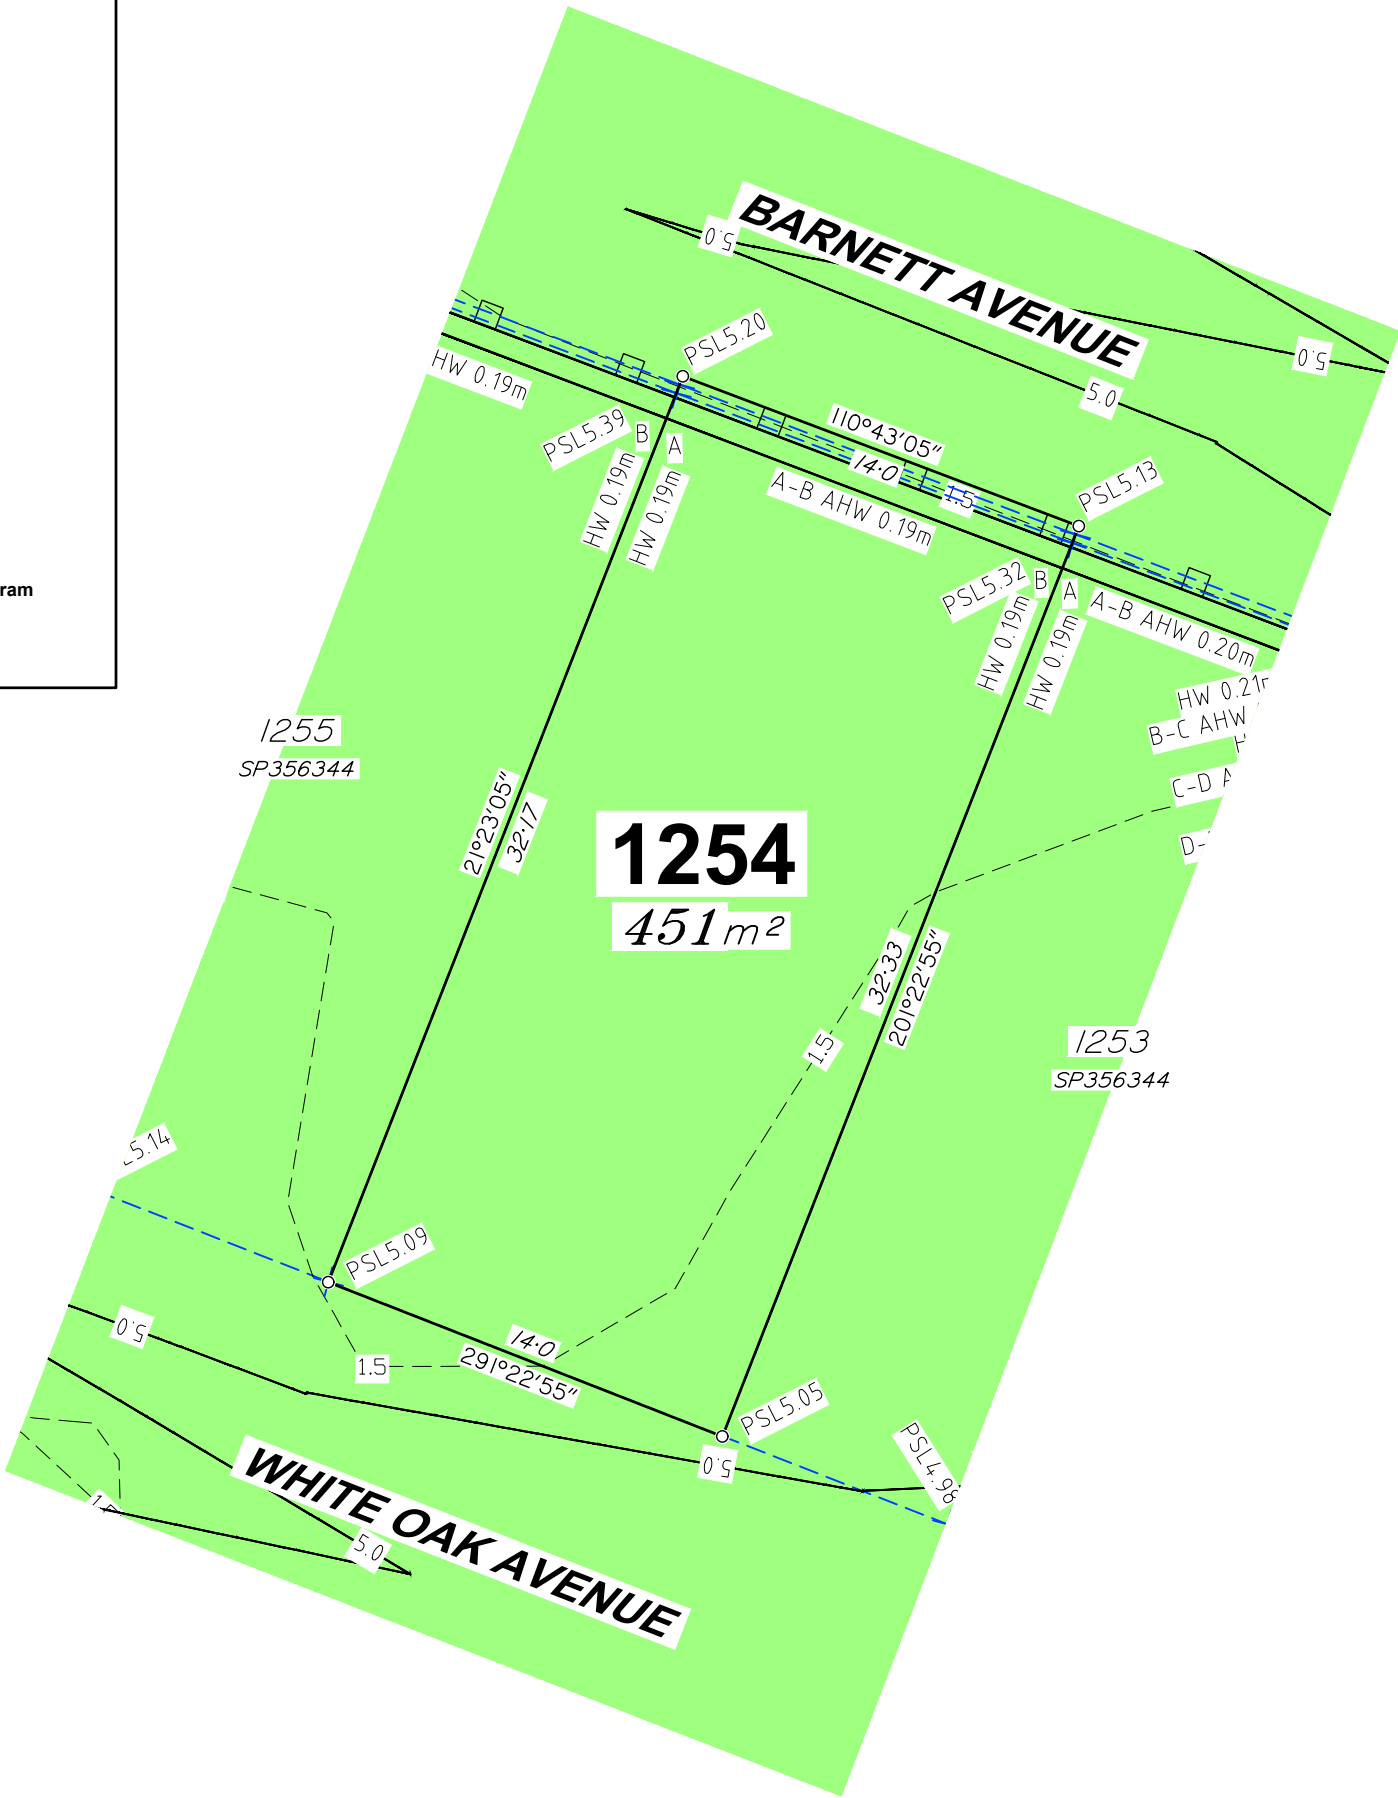

JENSEN BOWERS

SURVEYORS
PLANNERS
DEVELOPMENT ADVISORS

jensenbowers.com.au

Brisbane (Head Office)
59 Anderson Street, Fortitude Valley, Qld. 4006
PO Box 799, Spring Hill, Qld. 4004
T (07) 3852 1771

T.H. Jensen & Bowers Pty. Ltd. (Consulting Surveyors)
ABN: 52 010 872 607


© Copyright reserved to Jensen Bowers Group Consultants Pty Ltd

Associated Consultants

KN Consulting Engineers

Local Authority: Moreton Bay City Council
Authority Ref. No: DA/2024/2264
RP Description: Cancelling Lot 9998

Locality: Morayfield
Date of Survey: N/A
Level Datum: AHD (der)
Origin: OPM 139507 (RL 6.31m)
Level Bk / Fid Bk: Digital
Horizontal Datum: MGA Zone 56
Contour Interval: N/A

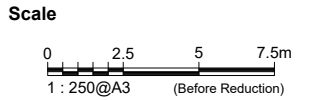

Notes

This plan was produced for the exclusive use of North Harbour Holdings Pty Ltd.

It is to be used as an attachment under the Land Sales Act 1984 to sell freehold land off the plan. All dimensions and areas are subject to final registration of the survey plan.

The services, design contours and fill hatching shown hereon are from designs as supplied by KN Group Pty Ltd received 29.10.2025.

Disclaimer

Any licence, expressed or implied, to use this document for any purpose whatsoever is restricted to the terms of the agreement or implied agreement between Jensen Bowers and the instructing party.

Drawn:	Pineapple	Date:	10.11.2025
Surveyed:	N/A	Date:	N/A
Checked:	SM	Date:	10.11.2025

Approved:			
SJM			
Issue	Description	Date	Appd.
A	Original Issue	10.11.25	SM

Client

North Harbour Holdings Pty Ltd

Stage 10

North Harbour

Residential North

Disclosure Plan Lot 1254 on SP356344		
Drawing No.	Issue	Original Size
S-7550 - 1254	A	A3



Legend

Area of Fill

Proposed New Allotment

PSL4:30

Proposed Surface Level

2.50

Proposed Surface Contour

+2.50

Proposed Fill Depth Contour

Proposed Batter Line

HW 2.50

Proposed height of wall

AHW 2.50

Proposed Average height of wall

Proposed Rock Retaining Wall

Proposed Sleeper Retaining Wall

Proposed Acoustic Barrier

//

Proposed Timber Fence


Allotment Description

This plan shows details of Proposed Allotment 1255 on SP356344 cancelling part of Lot 9998 on Proposed Reconfiguration Plans as approved by Moreton Bay City Council in accordance with Development Approval Number DA/2024/2264 dated 07.11.2024.

The Contractor shall complete all allotment earthwork operations in such a manner to allow an approved Geotechnical testing company's certification that site filling has been placed as Level 1 "Controlled Fill" in accordance with the provisions of Australian Standard AS 3798-2007.

The frequency of control testing shall be in accordance with the provisions of Table 8.1 of AS3798-2007.

- Notes**
- This Diagram has been prepared for information purposes only and does not form part of any contract of sale.
 - This plan was prepared for the exclusive use of North Harbour Holdings Pty Ltd and their other professional advisors and is not to be used for any other purpose or by any other person or corporation.
 - North Harbour Holdings Pty Ltd and T.H. Jensen and Bowers Pty Ltd accept no responsibility for any loss or damage arising to any person or corporation who may use or rely on this plan in contravention of these terms.
 - The title boundaries shown on this diagram were not marked at the time this diagram was prepared and have been determined from calculated dimensions only and not by field survey.
 - Services shown hereon have been plotted from available records current at the time of preparation. The local authority and/or service provider should be contacted for 'As Constructed' information prior to any design and/or construction of any structure.
 - There can be variations between this design information and works as constructed. Field survey is required to confirm the actual location of services prior to design and construction of any house or structure.
 - Any Building Envelope shown may not take into consideration additional setback and clearance requirements that may be imposed by statutory and service authorities and their associated Acts and Legislation.
 - These notes form an integral part of this plan. If others use this information, they should be advised of its purpose and limitations.
 - This plan may not be reproduced unless these notes are included.

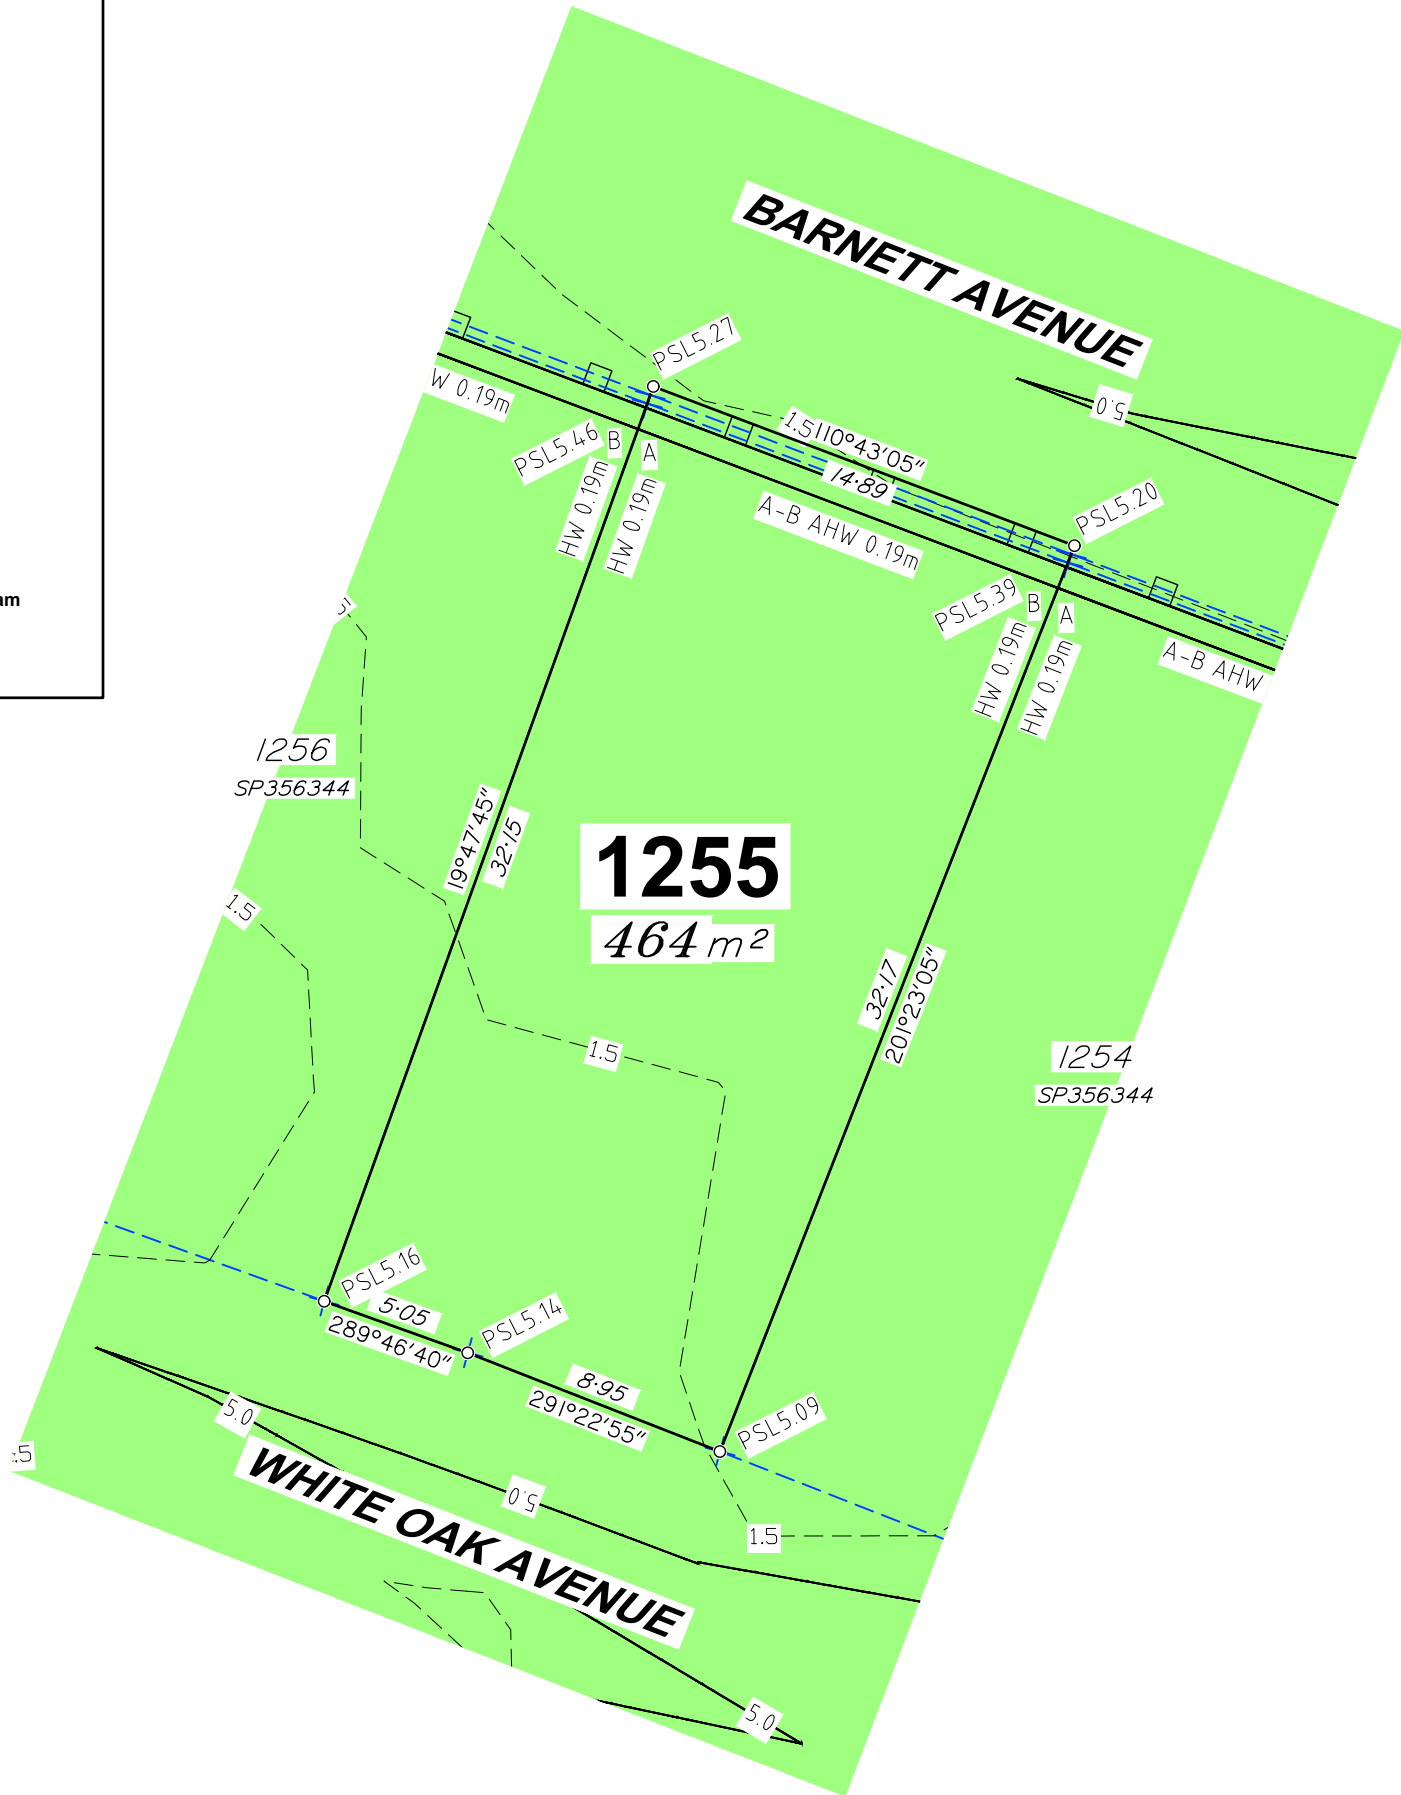

JENSEN BOWERS

SURVEYORS
PLANNERS
DEVELOPMENT ADVISORS

jensenbowers.com.au

Brisbane (Head Office)
59 Anderson Street, Fortitude Valley, Qld. 4006
PO Box 799, Spring Hill, Qld. 4004
T (07) 3852 1771

T.H. Jensen & Bowers Pty. Ltd. (Consulting Surveyors)
ABN: 52 010 872 607


© Copyright reserved to Jensen Bowers Group Consultants Pty Ltd

Associated Consultants

KN Consulting Engineers

Local Authority: Moreton Bay City Council
Authority Ref. No: DA/2024/2264
RP Description: Cancelling Lot 9998

Locality: Morayfield
Date of Survey: N/A
Level Datum: AHD (der)
Origin: OPM 139507 (RL 6.31m)
Level Bk / Fid Bk: Digital
Horizontal Datum: MGA Zone 56
Contour Interval: N/A

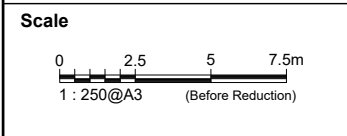

Notes

This plan was produced for the exclusive use of North Harbour Holdings Pty Ltd.

It is to be used as an attachment under the Land Sales Act 1984 to sell freehold land off the plan. All dimensions and areas are subject to final registration of the survey plan.

The services, design contours and fill hatching shown hereon are from designs as supplied by KN Group Pty Ltd received 29.10.2025.

Disclaimer

Any licence, expressed or implied, to use this document for any purpose whatsoever is restricted to the terms of the agreement or implied agreement between Jensen Bowers and the instructing party.

Drawn:	Pineapple	Date:	10.11.2025
Surveyed:	N/A	Date:	N/A
Checked:	SM	Date:	10.11.2025

Approved:

SJM

Issue	Description	Date	Appd.
A	Original Issue	10.11.25	SM

Client

North Harbour Holdings Pty Ltd

Stage 10

North Harbour

Residential North

Disclosure Plan		
Lot 1255 on SP356344		
Drawing No.	Issue	Original Size
S-7550 - 1255	A	A3



Legend

Area of Fill

Proposed New Allotment

PSL4:30

2.50

+2.50

Proposed Surface Level

Proposed Surface Contour

Proposed Fill Depth Contour

Proposed Batter Line

HW 2.50

AHW 2.50

Proposed height of wall

Proposed Average height of wall

Proposed Rock Retaining Wall

Proposed Sleeper Retaining Wall

Proposed Acoustic Barrier

Proposed Timber Fence

Area of Fill

Proposed New Allotment

Proposed Surface Level

Proposed Surface Contour

Proposed Fill Depth Contour

Proposed Batter Line

Proposed height of wall

Proposed Average height of wall

Proposed Rock Retaining Wall

Proposed Sleeper Retaining Wall

Proposed Acoustic Barrier

Proposed Timber Fence

Allotment Description

This plan shows details of Proposed Allotment 1256 on SP356344 cancelling part of Lot 9998 on Proposed Reconfiguration Plans as approved by Moreton Bay City Council in accordance with Development Approval Number DA/2024/2264 dated 07.11.2024.

The Contractor shall complete all allotment earthwork operations in such a manner to allow an approved Geotechnical testing company's certification that site filling has been placed as Level 1 "Controlled Fill" in accordance with the provisions of Australian Standard AS 3798-2007.

The frequency of control testing shall be in accordance with the provisions of Table 8.1 of AS3798-2007.

Notes

1. This Diagram has been prepared for information purposes only and does not form part of any contract of sale.

2. This plan was prepared for the exclusive use of North Harbour Holdings Pty Ltd and their other professional advisors and is not to be used for any other purpose or by any other person or corporation.

3. North Harbour Holdings Pty Ltd and T.H. Jensen and Bowers Pty Ltd accept no responsibility for any loss or damage arising to any person or corporation who may use or rely on this plan in contravention of these terms.

4. The title boundaries shown on this diagram were not marked at the time this diagram was prepared and have been determined from calculated dimensions only and not by field survey.


5. Services shown hereon have been plotted from available records current at the time of preparation. The local authority and/or service provider should be contacted for 'As Constructed' information prior to any design and/or construction of any structure.

6. There can be variations between this design information and works as constructed. Field survey is required to confirm the actual location of services prior to design and construction of any house or structure.

7. Any Building Envelope shown may not take into consideration additional setback and clearance requirements that may be imposed by statutory and service authorities and their associated Acts and Legislation.

8. These notes form an integral part of this plan. If others use this information, they should be advised of its purpose and limitations.

9. This plan may not be reproduced unless these notes are included.

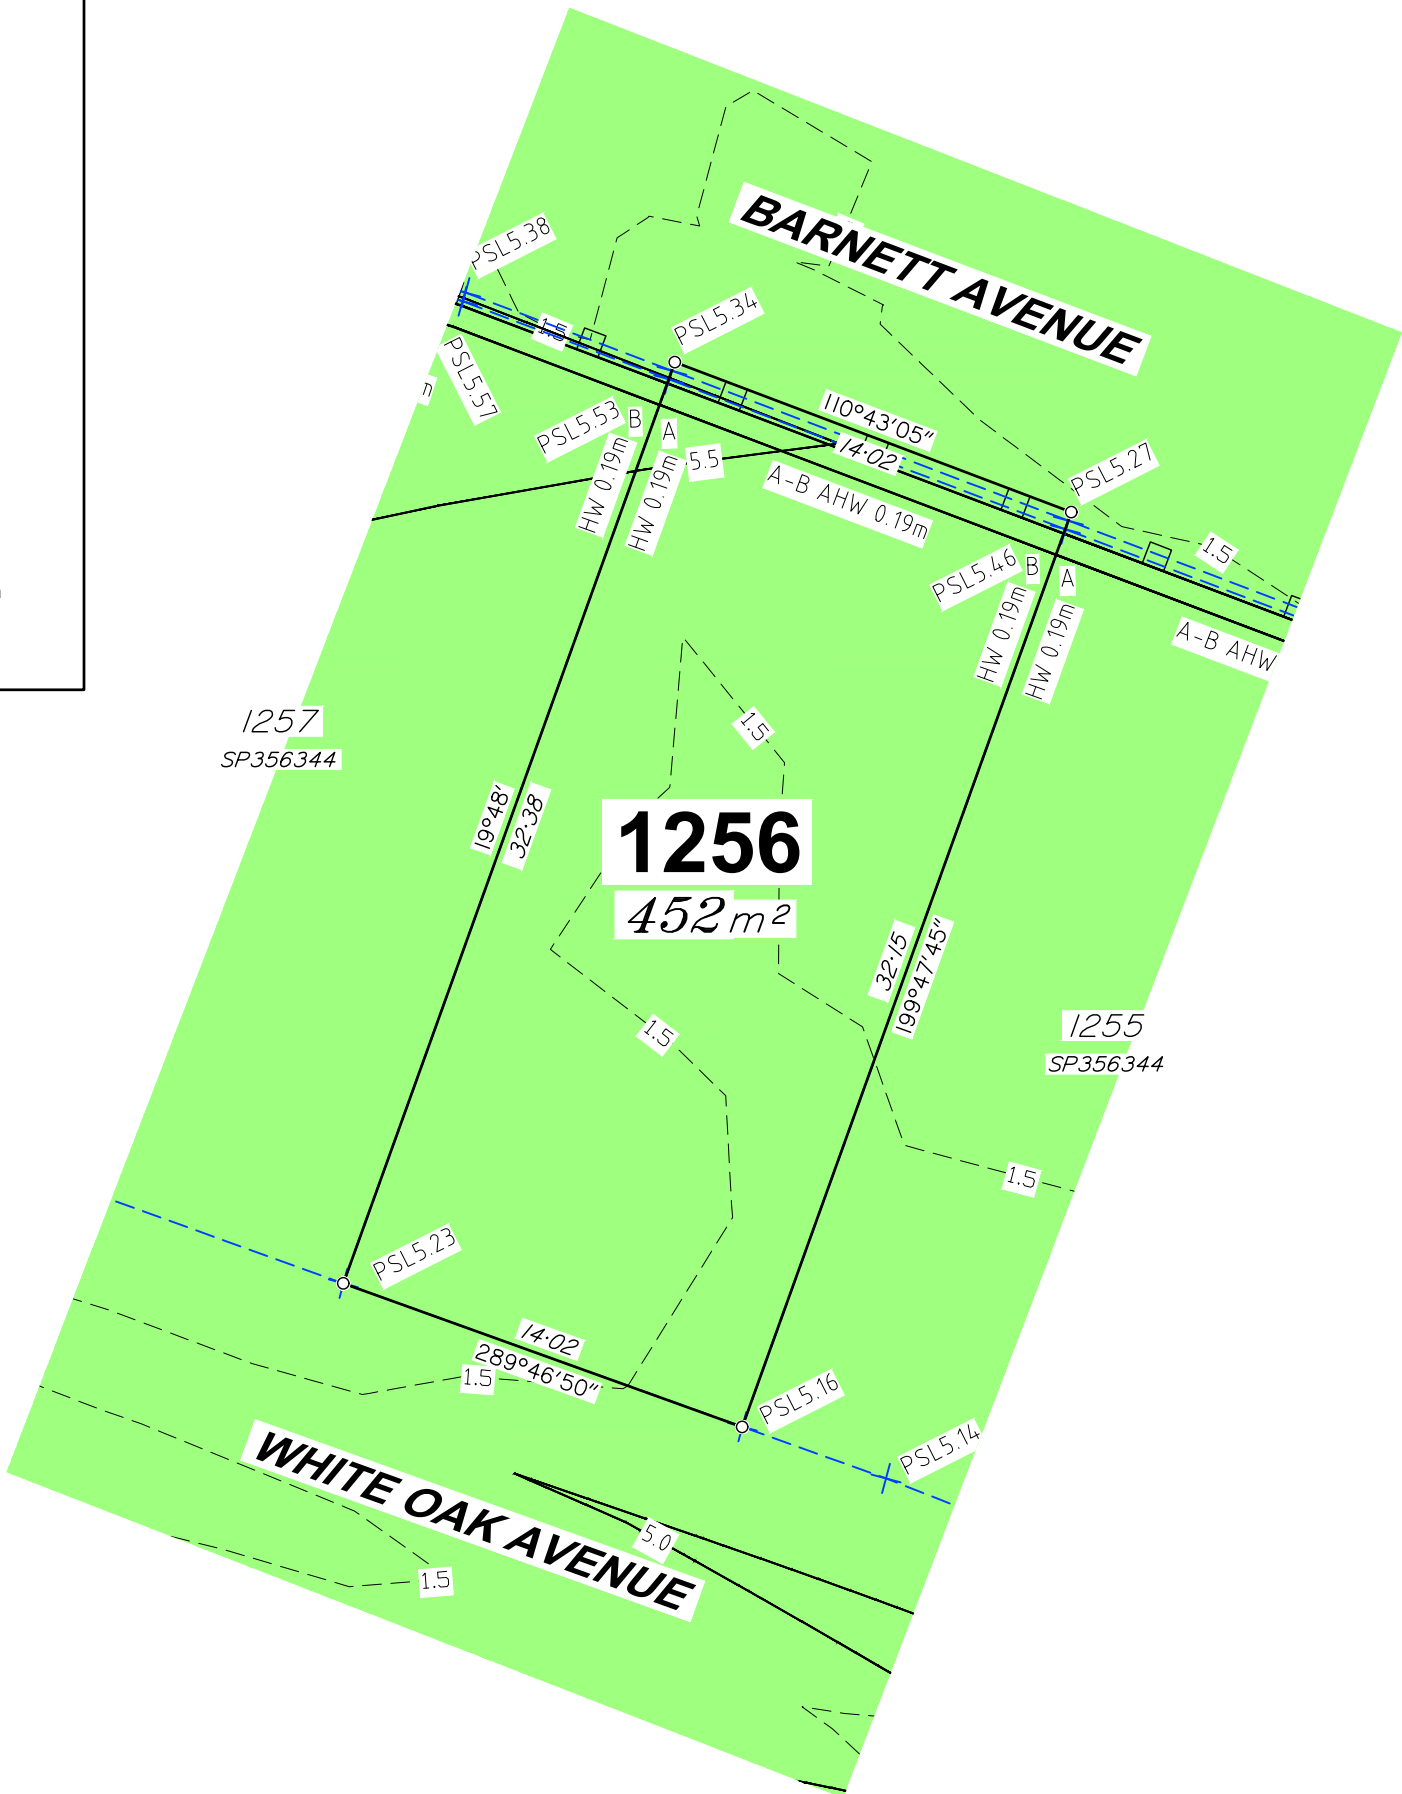

JENSEN BOWERS

SURVEYORS
PLANNERS
DEVELOPMENT ADVISORS

jensenbowers.com.au

Brisbane (Head Office)
59 Anderson Street, Fortitude Valley, Qld. 4006
PO Box 799, Spring Hill, Qld. 4004
T (07) 3852 1771

T.H. Jensen & Bowers Pty. Ltd. (Consulting Surveyors)
ABN: 52 010 872 607

© Copyright reserved to Jensen Bowers Group Consultants Pty Ltd

Associated Consultants

KN Consulting Engineers

Local Authority: Moreton Bay City Council

Authority Ref. No: DA/2024/2264

RP Description: Cancelling Lot 9998

Locality: Morayfield

Date of Survey: N/A

Level Datum: AHD (der)

Origin: OPM 139507 (RL 6.31m)

Level Bk / Fid Bk: Digital

Horizontal Datum: MGA Zone 56

Contour Interval: N/A

Scale

0 2.5 5 7.5m

1 : 250@A3 (Before Reduction)

Notes

This plan was produced for the exclusive use of North Harbour Holdings Pty Ltd.

It is to be used as an attachment under the Land Sales Act 1984 to sell freehold land off the plan. All dimensions and areas are subject to final registration of the survey plan.

The services, design contours and fill hatching shown hereon are from designs as supplied by KN Group Pty Ltd received 29.10.2025.

Disclaimer

Any licence, expressed or implied, to use this document for any purpose whatsoever is restricted to the terms of the agreement or implied agreement between Jensen Bowers and the instructing party.

Drawn:	Pineapple	Date:	10.11.2025
Surveyed:	N/A	Date:	N/A
Checked:	SM	Date:	10.11.2025

Approved:

SJM

Issue	Description	Date	Appd.
A	Original Issue	10.11.25	SM

Client

North Harbour Holdings Pty Ltd

Stage 10
North Harbour
Residential North

Disclosure Plan
Lot 1256 on SP356344

Drawing No.	Issue	Original Size
S-7550 - 1256	A	A3



Legend

Area of Fill

Proposed New Allotment

PSL4:30

Proposed Surface Level

2.50

Proposed Surface Contour

+2.50

Proposed Fill Depth Contour

Proposed Batter Line

HW 2.50

Proposed height of wall

AHW 2.50

Proposed Average height of wall

Proposed Rock Retaining Wall

Proposed Sleeper Retaining Wall

Proposed Acoustic Barrier

//

Proposed Timber Fence


Allotment Description

This plan shows details of Proposed Allotment 1257 on SP356344 cancelling part of Lot 9998 on Proposed Reconfiguration Plans as approved by Moreton Bay City Council in accordance with Development Approval Number DA/2024/2264 dated 07.11.2024.

The Contractor shall complete all allotment earthwork operations in such a manner to allow an approved Geotechnical testing company's certification that site filling has been placed as Level 1 "Controlled Fill" in accordance with the provisions of Australian Standard AS 3798-2007.

The frequency of control testing shall be in accordance with the provisions of Table 8.1 of AS3798-2007.

- Notes**
- This Diagram has been prepared for information purposes only and does not form part of any contract of sale.
 - This plan was prepared for the exclusive use of North Harbour Holdings Pty Ltd and their other professional advisors and is not to be used for any other purpose or by any other person or corporation.
 - North Harbour Holdings Pty Ltd and T.H. Jensen and Bowers Pty Ltd accept no responsibility for any loss or damage arising to any person or corporation who may use or rely on this plan in contravention of these terms.
 - The title boundaries shown on this diagram were not marked at the time this diagram was prepared and have been determined from calculated dimensions only and not by field survey.
 - Services shown hereon have been plotted from available records current at the time of preparation. The local authority and/or service provider should be contacted for 'As Constructed' information prior to any design and/or construction of any structure.
 - There can be variations between this design information and works as constructed. Field survey is required to confirm the actual location of services prior to design and construction of any house or structure.
 - Any Building Envelope shown may not take into consideration additional setback and clearance requirements that may be imposed by statutory and service authorities and their associated Acts and Legislation.
 - These notes form an integral part of this plan. If others use this information, they should be advised of its purpose and limitations.
 - This plan may not be reproduced unless these notes are included.

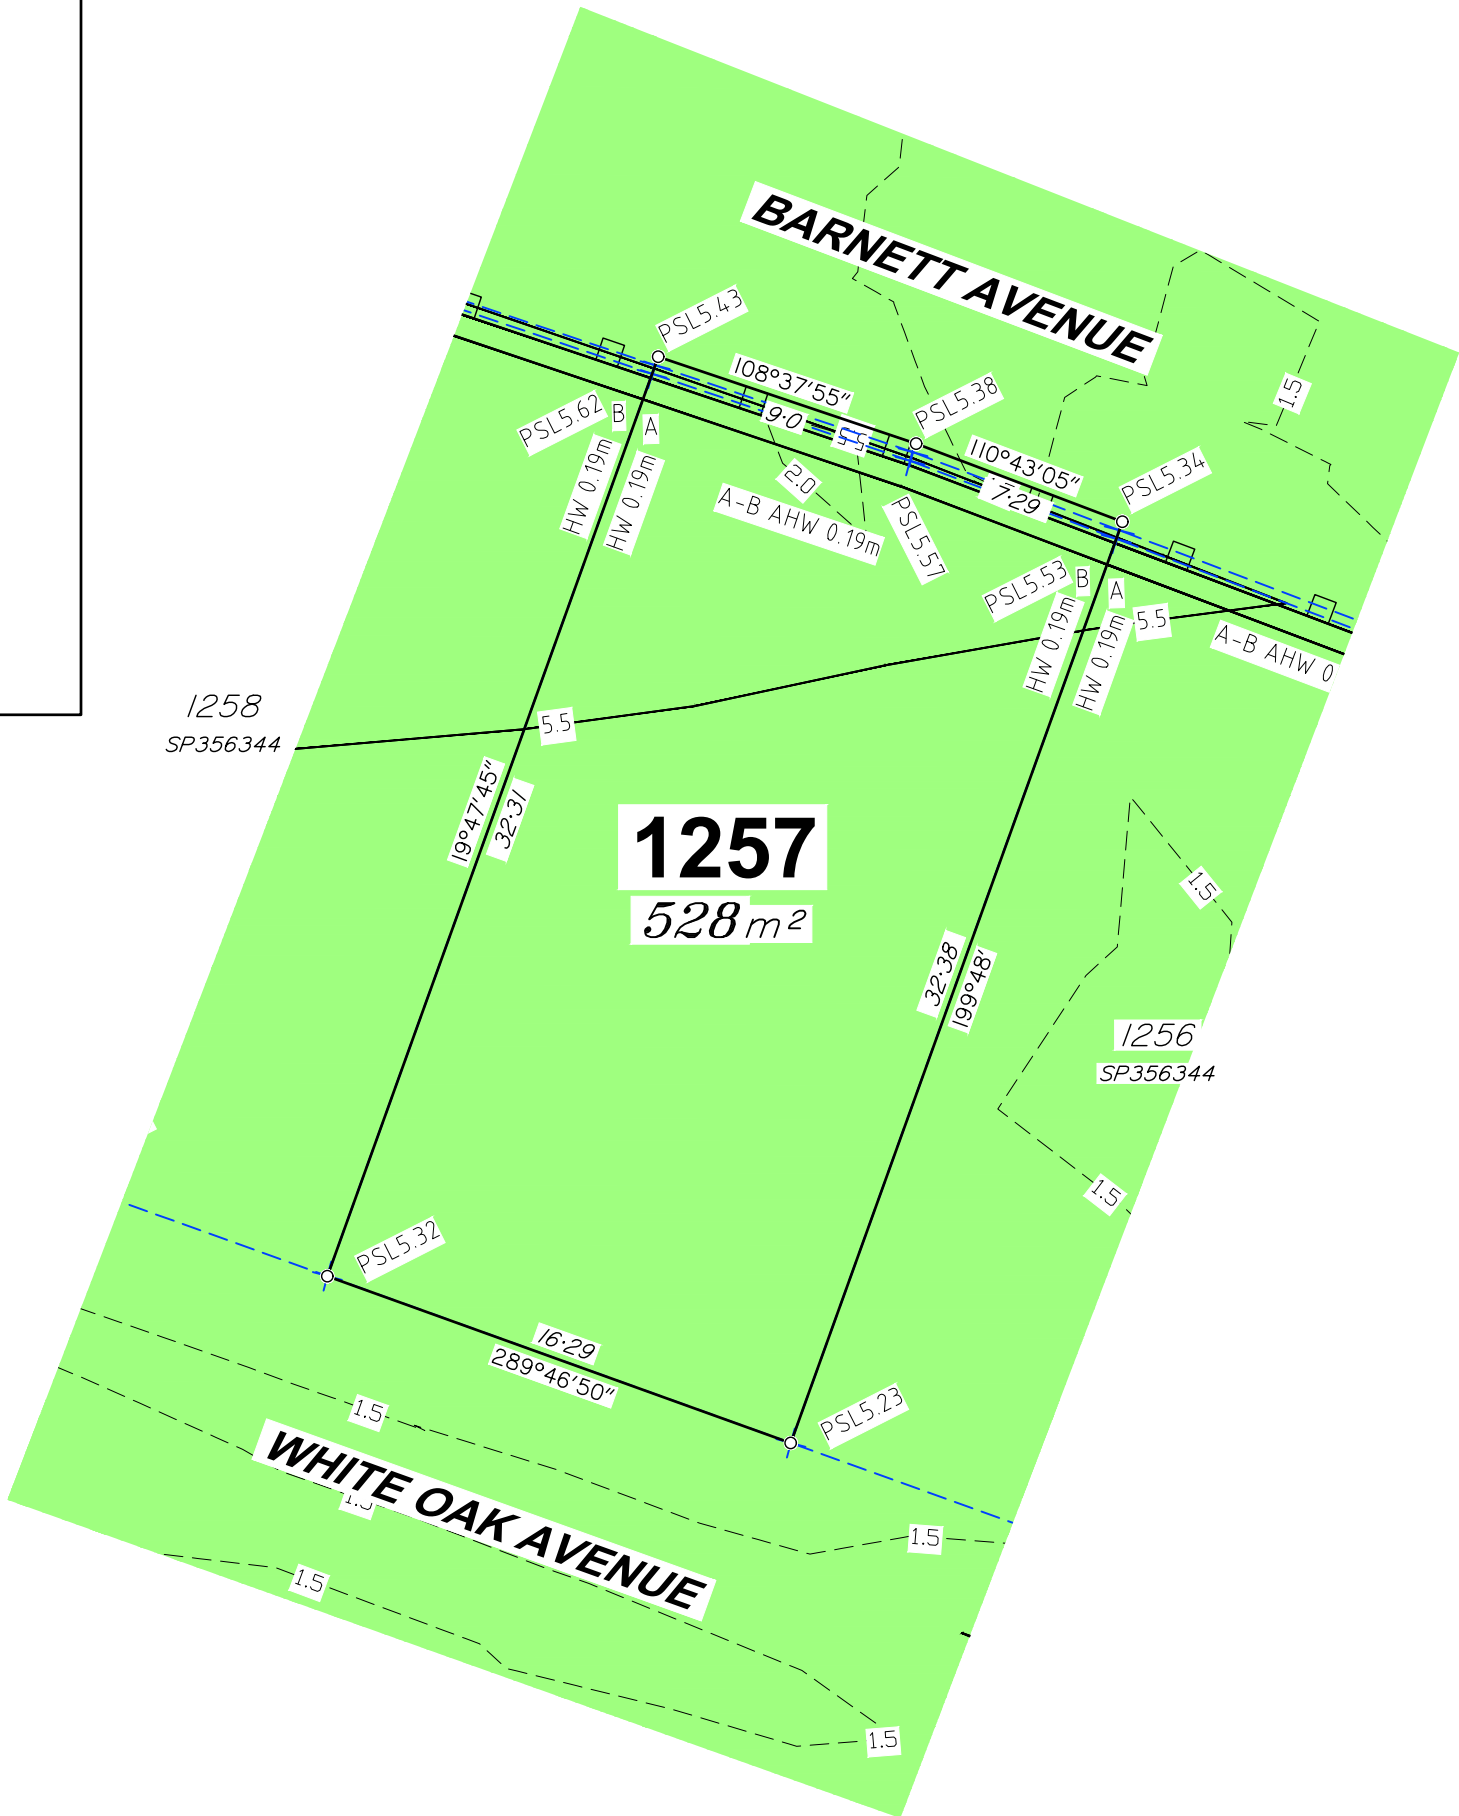

JENSEN BOWERS

SURVEYORS
PLANNERS
DEVELOPMENT ADVISORS

jensenbowers.com.au

Brisbane (Head Office)
59 Anderson Street, Fortitude Valley, Qld. 4006
PO Box 799, Spring Hill, Qld. 4004
T (07) 3852 1771

T.H. Jensen & Bowers Pty. Ltd. (Consulting Surveyors)
ABN: 52 010 872 607


© Copyright reserved to Jensen Bowers Group Consultants Pty Ltd

Associated Consultants

KN Consulting Engineers

Local Authority: Moreton Bay City Council
Authority Ref. No: DA/2024/2264
RP Description: Cancelling Lot 9998

Locality: Morayfield
Date of Survey: N/A
Level Datum: AHD (der)
Origin: OPM 139507 (RL 6.31m)
Level Bk / Fid Bk: Digital
Horizontal Datum: MGA Zone 56
Contour Interval: N/A

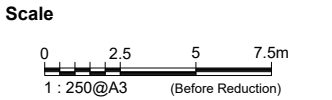

Notes

This plan was produced for the exclusive use of North Harbour Holdings Pty Ltd.

It is to be used as an attachment under the Land Sales Act 1984 to sell freehold land off the plan. All dimensions and areas are subject to final registration of the survey plan.

The services, design contours and fill hatching shown hereon are from designs as supplied by KN Group Pty Ltd received 29.10.2025.

Disclaimer

Any licence, expressed or implied, to use this document for any purpose whatsoever is restricted to the terms of the agreement or implied agreement between Jensen Bowers and the instructing party.

Drawn:	Pineapple	Date:	10.11.2025
Surveyed:	N/A	Date:	N/A
Checked:	SM	Date:	10.11.2025

Approved:

SJM

Issue	Description	Date	Appd.
A	Original Issue	10.11.25	SM

Client

North Harbour Holdings Pty Ltd

Stage 10

North Harbour

Residential North

Disclosure Plan

Lot 1257 on SP356344

Drawing No.	Issue	Original Size
S-7550 - 1257	A	A3



Legend

Area of Fill

Proposed New Allotment

PSL4:30

2.50

2.50

HW 2.50

AHW 2.50

Proposed Rock Retaining Wall

Proposed Sleeper Retaining Wall

Proposed Acoustic Barrier

Proposed Timber Fence

Area of Fill

Proposed New Allotment

Proposed Surface Level

Proposed Surface Contour

Proposed Fill Depth Contour

Proposed Batter Line

Proposed height of wall

Proposed Average height of wall

Proposed Rock Retaining Wall

Proposed Sleeper Retaining Wall

Proposed Acoustic Barrier

Proposed Timber Fence


Allotment Description

This plan shows details of Proposed Allotment 1258 on SP356344 cancelling part of Lot 9998 on Proposed Reconfiguration Plans as approved by Moreton Bay City Council in accordance with Development Approval Number DA/2024/2264 dated 07.11.2024.

The Contractor shall complete all allotment earthwork operations in such a manner to allow an approved Geotechnical testing company's certification that site filling has been placed as Level 1 "Controlled Fill" in accordance with the provisions of Australian Standard AS 3798-2007.

The frequency of control testing shall be in accordance with the provisions of Table 8.1 of AS3798-2007.

- Notes**
- This Diagram has been prepared for information purposes only and does not form part of any contract of sale.
 - This plan was prepared for the exclusive use of North Harbour Holdings Pty Ltd and their other professional advisors and is not to be used for any other purpose or by any other person or corporation.
 - North Harbour Holdings Pty Ltd and T.H. Jensen and Bowers Pty Ltd accept no responsibility for any loss or damage arising to any person or corporation who may use or rely on this plan in contravention of these terms.
 - The title boundaries shown on this diagram were not marked at the time this diagram was prepared and have been determined from calculated dimensions only and not by field survey.
 - Services shown hereon have been plotted from available records current at the time of preparation. The local authority and/or service provider should be contacted for 'As Constructed' information prior to any design and/or construction of any structure.
 - There can be variations between this design information and works as constructed. Field survey is required to confirm the actual location of services prior to design and construction of any house or structure.
 - Any Building Envelope shown may not take into consideration additional setback and clearance requirements that may be imposed by statutory and service authorities and their associated Acts and Legislation.
 - These notes form an integral part of this plan. If others use this information, they should be advised of its purpose and limitations.
 - This plan may not be reproduced unless these notes are included.

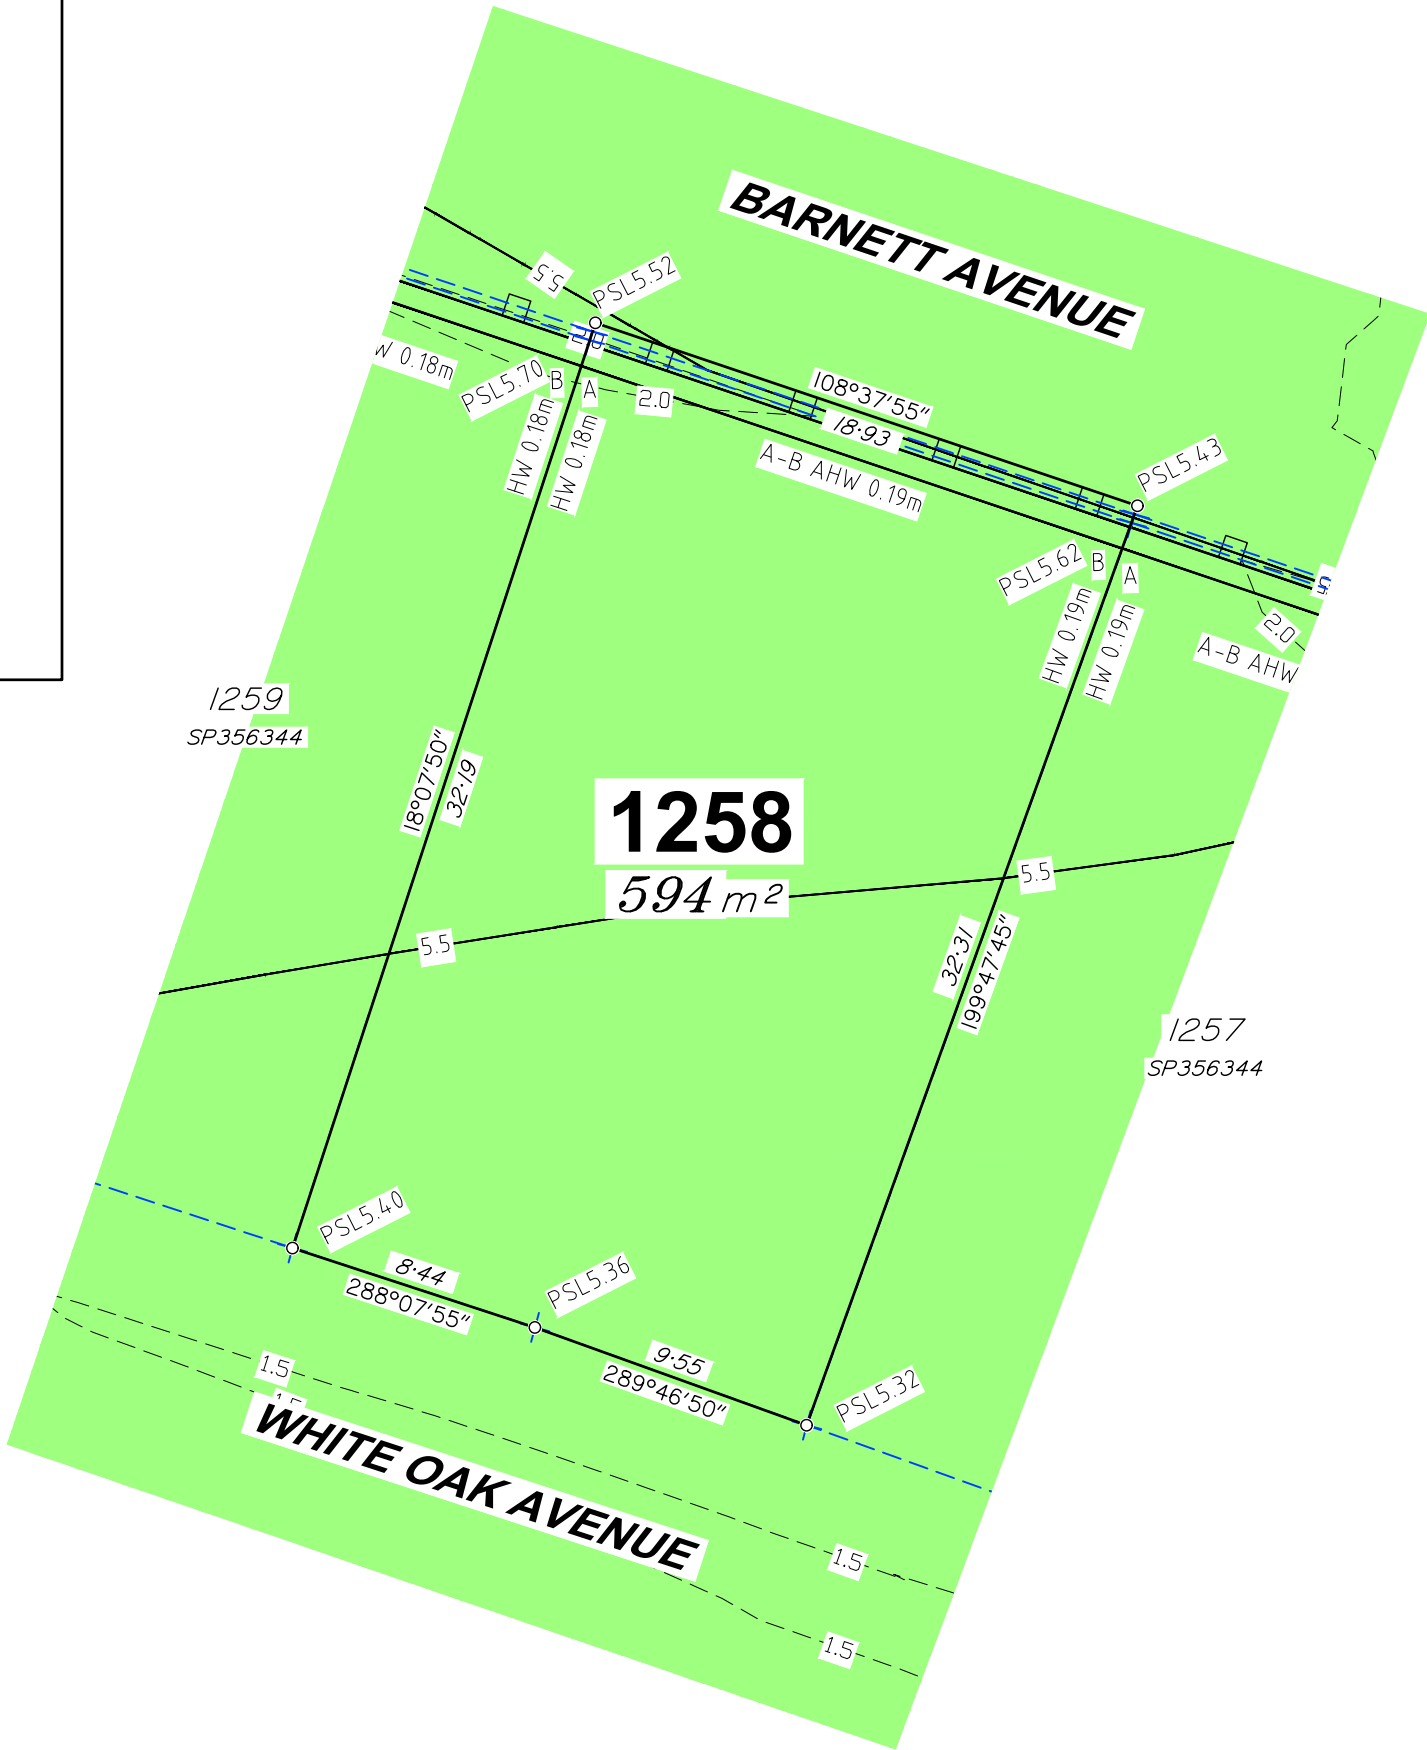

JENSEN BOWERS

SURVEYORS
PLANNERS
DEVELOPMENT ADVISORS

jensenbowers.com.au

Brisbane (Head Office)
59 Anderson Street, Fortitude Valley, Qld. 4006
PO Box 799, Spring Hill, Qld. 4004
T (07) 3852 1771

T.H. Jensen & Bowers Pty. Ltd. (Consulting Surveyors)
ABN: 52 010 872 607


© Copyright reserved to Jensen Bowers Group Consultants Pty Ltd

Associated Consultants

KN Consulting Engineers

Local Authority: Moreton Bay City Council
Authority Ref. No: DA/2024/2264
RP Description: Cancelling Lot 9998

Locality: Morayfield
Date of Survey: N/A
Level Datum: AHD (der)
Origin: OPM 139507 (RL 6.31m)
Level Bk / Fid Bk: Digital
Horizontal Datum: MGA Zone 56
Contour Interval: N/A

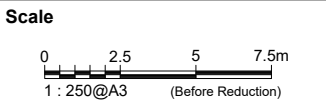

Notes

This plan was produced for the exclusive use of North Harbour Holdings Pty Ltd.

It is to be used as an attachment under the Land Sales Act 1984 to sell freehold land off the plan. All dimensions and areas are subject to final registration of the survey plan.

The services, design contours and fill hatching shown hereon are from designs as supplied by KN Group Pty Ltd received 29.10.2025.

Disclaimer

Any licence, expressed or implied, to use this document for any purpose whatsoever is restricted to the terms of the agreement or implied agreement between Jensen Bowers and the instructing party.

Drawn:	Pineapple	Date:	10.11.2025
Surveyed:	N/A	Date:	N/A
Checked:	SM	Date:	10.11.2025

Approved:

SJM

Issue	Description	Date	Appd.
A	Original Issue	10.11.25	SM

Client

North Harbour Holdings Pty Ltd

Stage 10

North Harbour

Residential North

Disclosure Plan		
Lot 1258 on SP356344		
Drawing No.	Issue	Original Size
S-7550 - 1258	A	A3



Legend

Area of Fill

Proposed New Allotment

PSL4-30

Proposed Surface Level

— 2.50 —

Proposed Surface Contour

- - + 2.50 - -

Proposed Fill Depth Contour

Proposed Batter Line

HW 2.50

Proposed height of wall

AHW 2.50

Proposed Average height of wall

Proposed Rock Retaining Wall

Proposed Sleeper Retaining Wall

Proposed Acoustic Barrier

//

Proposed Timber Fence


Allotment Description

This plan shows details of Proposed Allotment 1259 on SP356344 cancelling part of Lot 9998 on Proposed Reconfiguration Plans as approved by Moreton Bay City Council in accordance with Development Approval Number DA/2024/2264 dated 07.11.2024.

The Contractor shall complete all allotment earthwork operations in such a manner to allow an approved Geotechnical testing company's certification that site filling has been placed as Level 1 "Controlled Fill" in accordance with the provisions of Australian Standard AS 3798-2007.

The frequency of control testing shall be in accordance with the provisions of Table 8.1 of AS3798-2007.

- Notes**
- This Diagram has been prepared for information purposes only and does not form part of any contract of sale.
 - This plan was prepared for the exclusive use of North Harbour Holdings Pty Ltd and their other professional advisors and is not to be used for any other purpose or by any other person or corporation.
 - North Harbour Holdings Pty Ltd and T.H. Jensen and Bowers Pty Ltd accept no responsibility for any loss or damage arising to any person or corporation who may use or rely on this plan in contravention of these terms.
 - The title boundaries shown on this diagram were not marked at the time this diagram was prepared and have been determined from calculated dimensions only and not by field survey.
 - Services shown hereon have been plotted from available records current at the time of preparation. The local authority and/or service provider should be contacted for 'As Constructed' information prior to any design and/or construction of any structure.
 - There can be variations between this design information and works as constructed. Field survey is required to confirm the actual location of services prior to design and construction of any house or structure.
 - Any Building Envelope shown may not take into consideration additional setback and clearance requirements that may be imposed by statutory and service authorities and their associated Acts and Legislation.
 - These notes form an integral part of this plan. If others use this information, they should be advised of its purpose and limitations.
 - This plan may not be reproduced unless these notes are included.

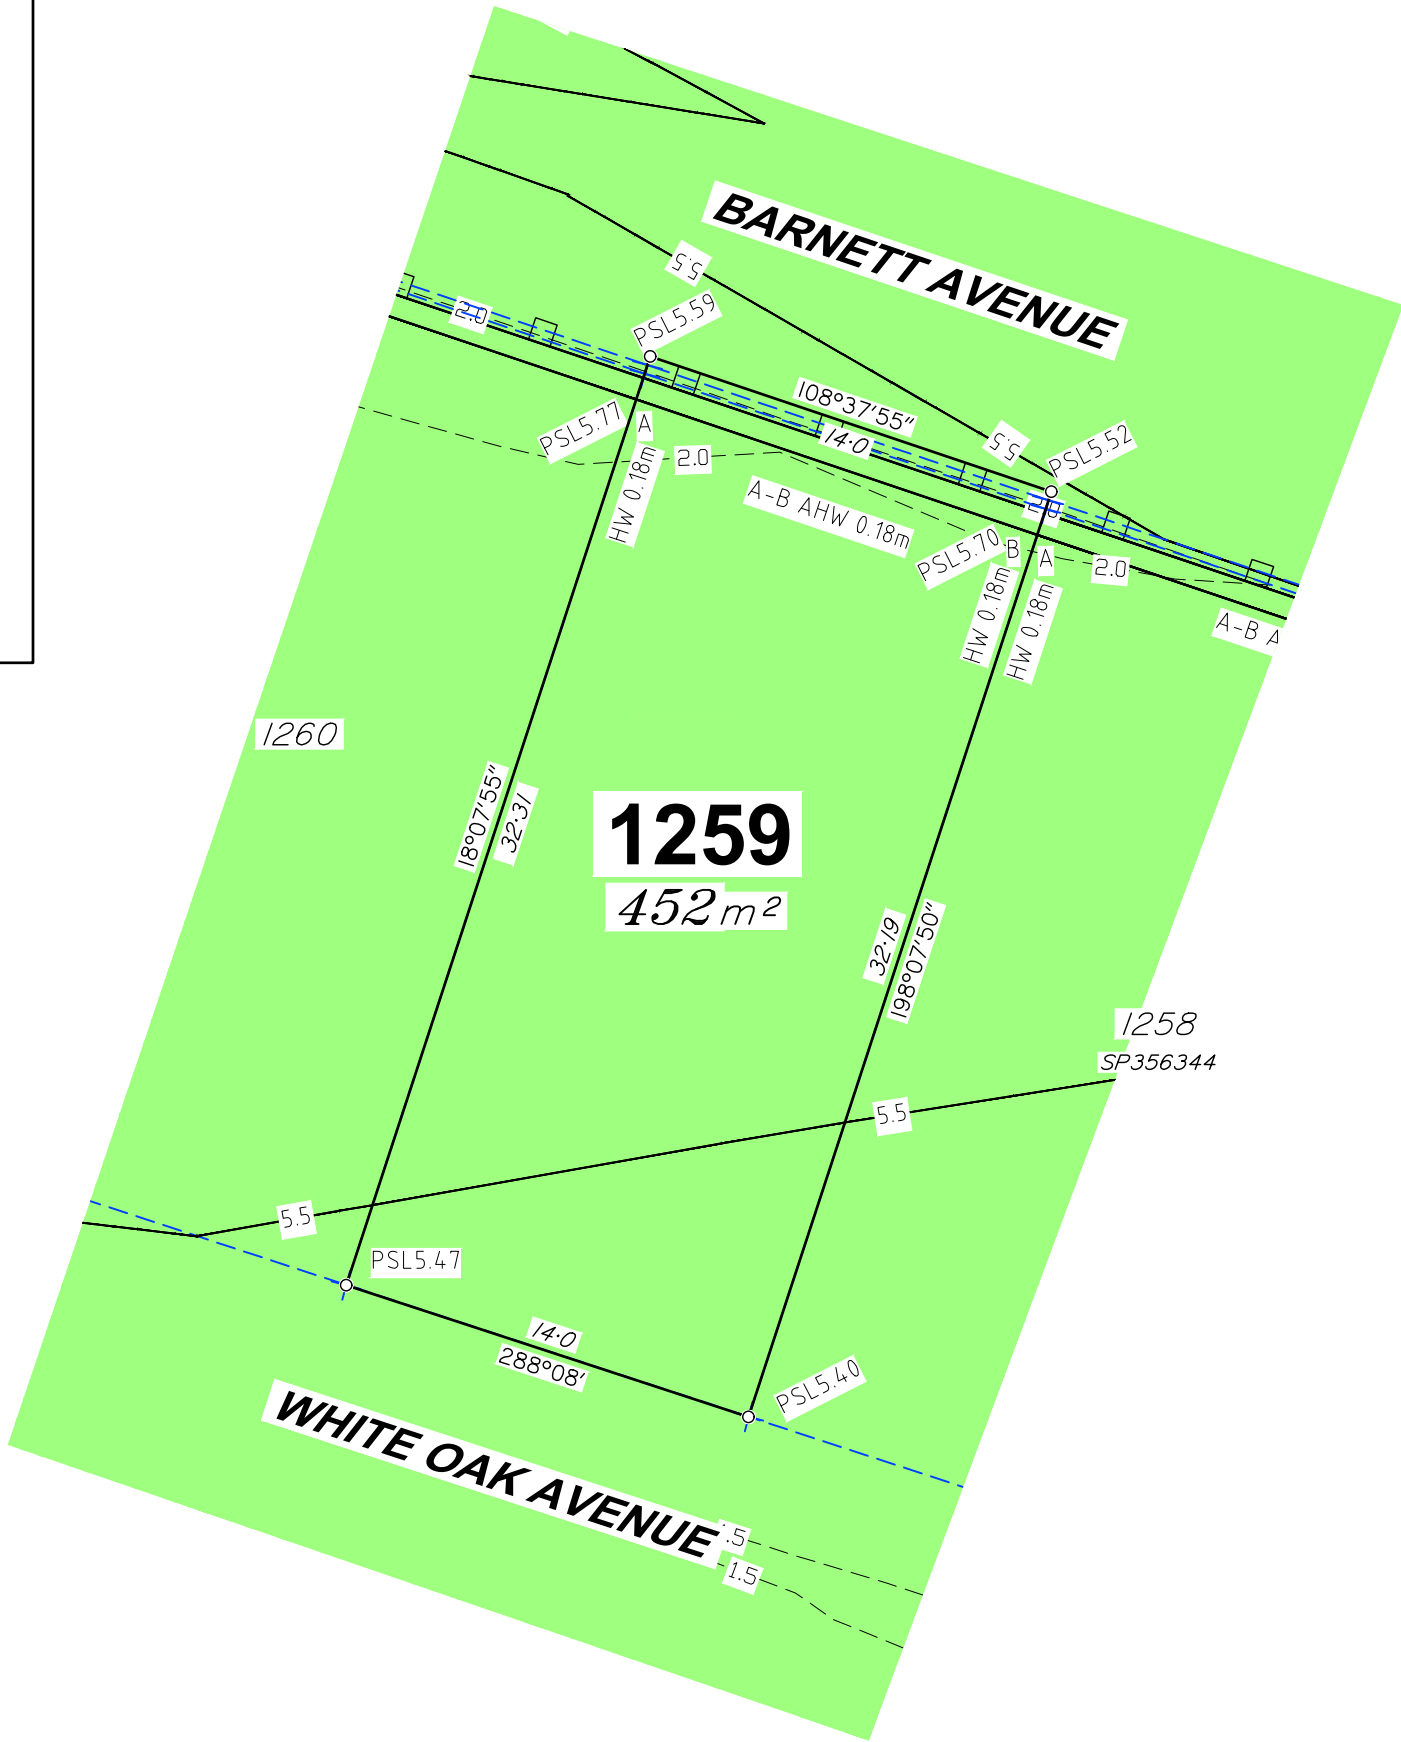

JENSEN BOWERS

SURVEYORS
PLANNERS
DEVELOPMENT ADVISORS

jensenbowers.com.au

Brisbane (Head Office)
59 Anderson Street, Fortitude Valley, Qld. 4006
PO Box 799, Spring Hill, Qld. 4004
T (07) 3852 1771

T.H. Jensen & Bowers Pty. Ltd. (Consulting Surveyors)
ABN: 52 010 872 607


© Copyright reserved to Jensen Bowers Group Consultants Pty Ltd

Associated Consultants

KN Consulting Engineers

Local Authority: Moreton Bay City Council
Authority Ref. No: DA/2024/2264
RP Description: Cancelling Lot 9998

Locality: Morayfield
Date of Survey: N/A
Level Datum: AHD (der)
Origin: OPM 139507 (RL 6.31m)
Level Bk / Fid Bk: Digital
Horizontal Datum: MGA Zone 56
Contour Interval: N/A

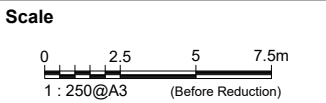

Notes

This plan was produced for the exclusive use of North Harbour Holdings Pty Ltd.

It is to be used as an attachment under the Land Sales Act 1984 to sell freehold land off the plan. All dimensions and areas are subject to final registration of the survey plan.

The services, design contours and fill hatching shown hereon are from designs as supplied by KN Group Pty Ltd received 29.10.2025.

Disclaimer

Any licence, expressed or implied, to use this document for any purpose whatsoever is restricted to the terms of the agreement or implied agreement between Jensen Bowers and the instructing party.

Drawn:	Pineapple	Date:	10.11.2025
Surveyed:	N/A	Date:	N/A
Checked:	SM	Date:	10.11.2025

Approved:

SJM

Issue	Description	Date	Appd.
A	Original Issue	10.11.25	SM

Client

North Harbour Holdings Pty Ltd

Stage 10

North Harbour

Residential North

Disclosure Plan

Lot 1259 on SP356344

Drawing No.	Issue	Original Size
S-7550 - 1259	A	A3



Legend

Area of Fill

Proposed New Allotment

PSL4-30

Proposed Surface Level

2.50

Proposed Surface Contour

+2.50

Proposed Fill Depth Contour

Proposed Batter Line

HW 2.50

Proposed height of wall

AHW 2.50

Proposed Average height of wall

Proposed Rock Retaining Wall

Proposed Sleeper Retaining Wall

Proposed Acoustic Barrier

//

Proposed Timber Fence


Allotment Description

This plan shows details of Proposed Allotment 1245 on SP356344 cancelling part of Lot 9998 on Proposed Reconfiguration Plans as approved by Moreton Bay City Council in accordance with Development Approval Number DA/2025/6083 dated 19.01.2026.

The Contractor shall complete all allotment earthwork operations in such a manner to allow an approved Geotechnical testing company's certification that site filling has been placed as Level 1 "Controlled Fill" in accordance with the provisions of Australian Standard AS 3798-2007.

The frequency of control testing shall be in accordance with the provisions of Table 8.1 of AS3798-2007.

- Notes**
- This Diagram has been prepared for information purposes only and does not form part of any contract of sale.
 - This plan was prepared for the exclusive use of North Harbour Holdings Pty Ltd and their other professional advisors and is not to be used for any other purpose or by any other person or corporation.
 - North Harbour Holdings Pty Ltd and T.H. Jensen and Bowers Pty Ltd accept no responsibility for any loss or damage arising to any person or corporation who may use or rely on this plan in contravention of these terms.
 - The title boundaries shown on this diagram were not marked at the time this diagram was prepared and have been determined from calculated dimensions only and not by field survey.
 - Services shown hereon have been plotted from available records current at the time of preparation. The local authority and/or service provider should be contacted for 'As Constructed' information prior to any design and/or construction of any structure.
 - There can be variations between this design information and works as constructed. Field survey is required to confirm the actual location of services prior to design and construction of any house or structure.
 - Any Building Envelope shown may not take into consideration additional setback and clearance requirements that may be imposed by statutory and service authorities and their associated Acts and Legislation.
 - These notes form an integral part of this plan. If others use this information, they should be advised of its purpose and limitations.
 - This plan may not be reproduced unless these notes are included.

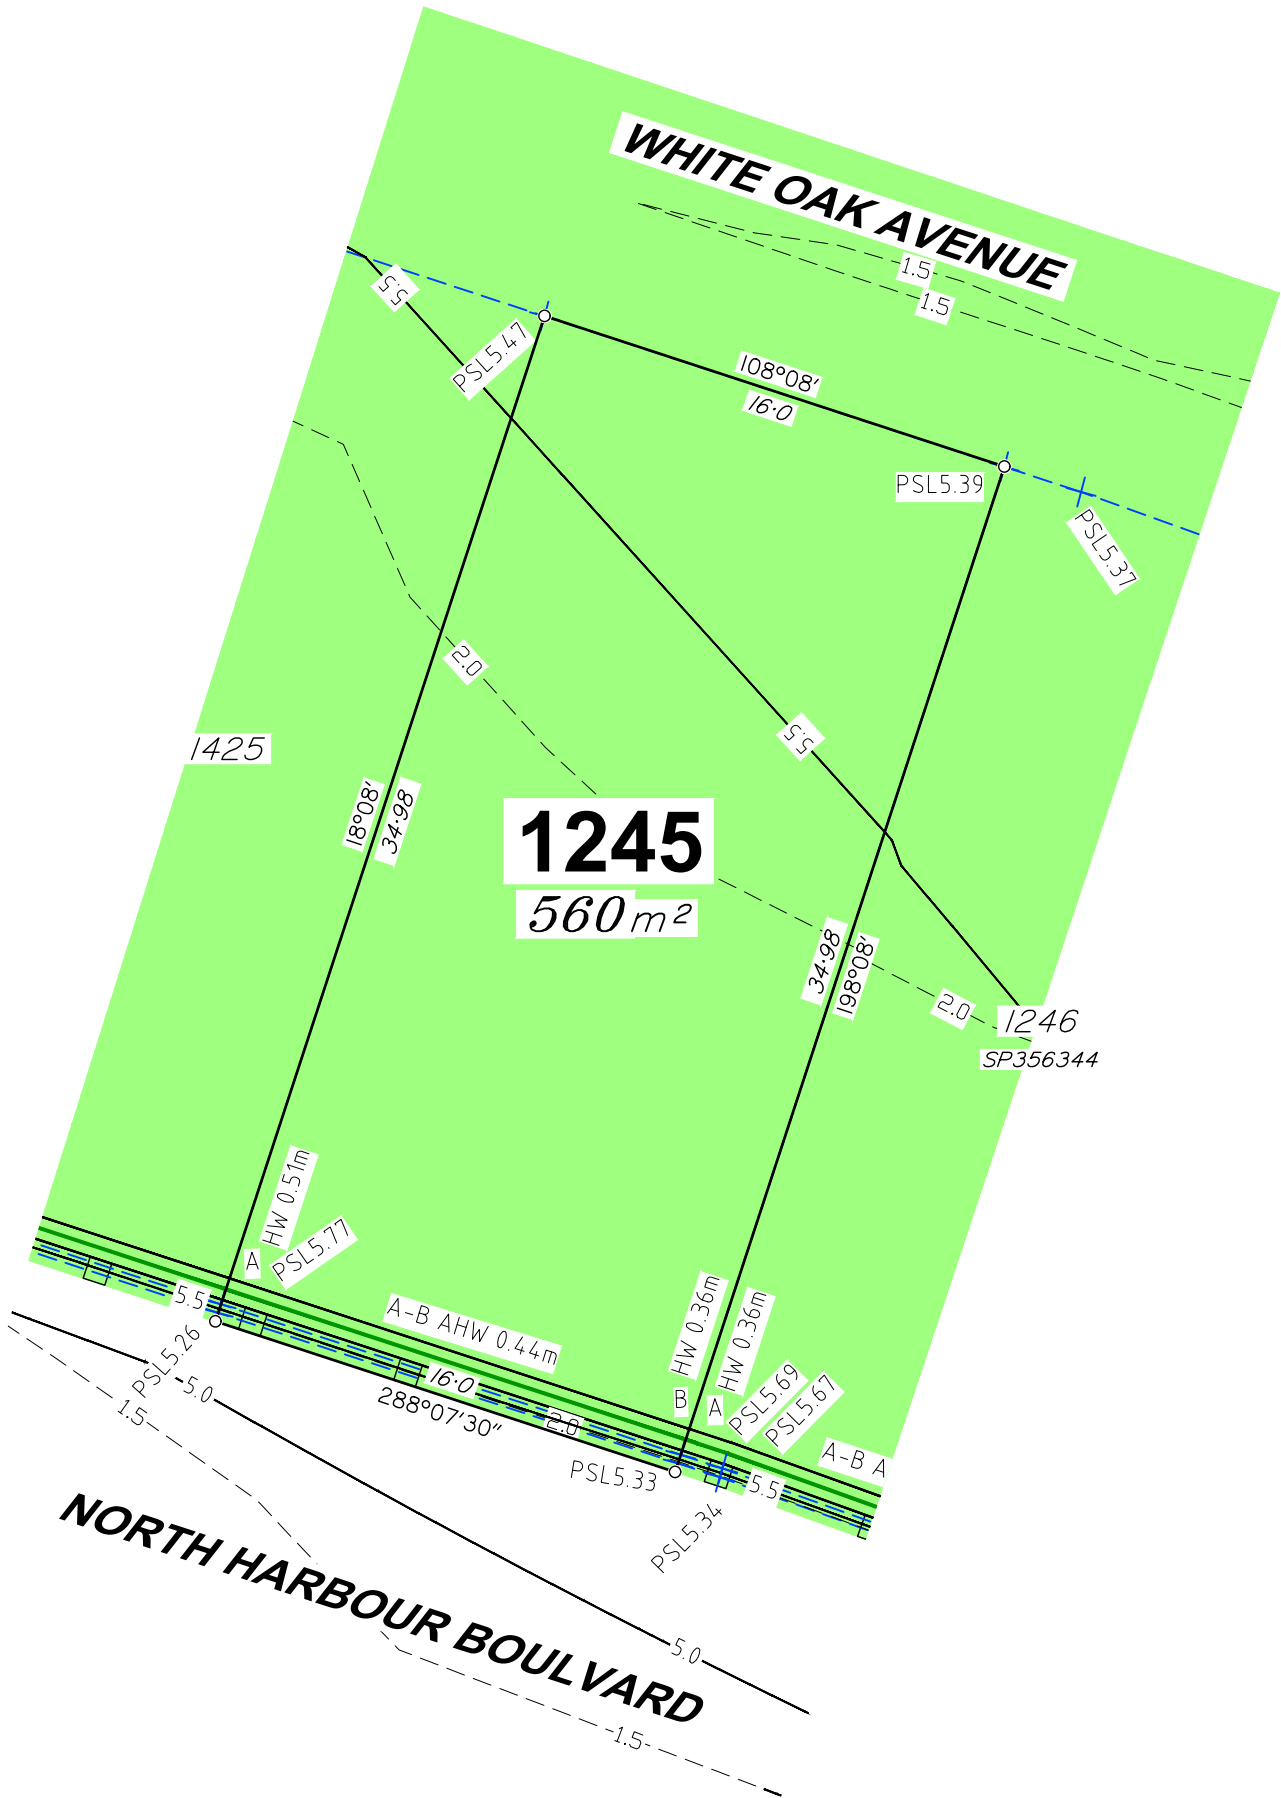

JENSEN BOWERS

SURVEYORS
PLANNERS
DEVELOPMENT ADVISORS

jensenbowers.com.au

Brisbane (Head Office)
59 Anderson Street, Fortitude Valley, Qld. 4006
PO Box 799, Spring Hill, Qld. 4004
T (07) 3852 1771

T.H. Jensen & Bowers Pty. Ltd. (Consulting Surveyors)
ABN: 52 010 872 607


© Copyright reserved to Jensen Bowers Group Consultants Pty Ltd

Associated Consultants

KN Consulting Engineers

Local Authority: Moreton Bay City Council
Authority Ref. No: DA/2024/6083
RP Description: Cancelling Lot 9998

Locality: Morayfield
Date of Survey: N/A
Level Datum: AHD (der)
Origin: OPM 139507 (RL 6.31m)
Level Bk / Fid Bk: Digital
Horizontal Datum: MGA Zone 56
Contour Interval: N/A

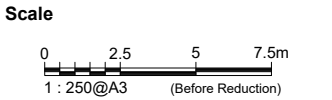

Notes

This plan was produced for the exclusive use of North Harbour Holdings Pty Ltd.

It is to be used as an attachment under the Land Sales Act 1984 to sell freehold land off the plan. All dimensions and areas are subject to final registration of the survey plan.

The services, design contours and fill hatching shown hereon are from designs as supplied by KN Group Pty Ltd received 29.10.2025.

Disclaimer

Any licence, expressed or implied, to use this document for any purpose whatsoever is restricted to the terms of the agreement or implied agreement between Jensen Bowers and the instructing party.

Drawn:	Pineapple	Date:	10.11.2025
Surveyed:	N/A	Date:	N/A
Checked:	SM	Date:	10.11.2025

Approved:			
SJM			
Issue	Description	Date	Appd.
A	Original Issue	10.11.25	SM
B	Development Approval Number Updated	27.01.26	SM
C	DA Date and Approval Year Updated	09.02.26	SM

Client

North Harbour Holdings Pty Ltd

Stage 10

North Harbour

Residential North

Disclosure Plan Lot 1245 on SP356344		
Drawing No.	Issue	Original Size
S-7550 - 1245	C	A3



Legend

Area of Fill

Proposed New Allotment

PSL4-30

2.50

+2.50

HW 2.50

AHW 2.50

Proposed Surface Level

Proposed Surface Contour

Proposed Fill Depth Contour

Proposed Batter Line

Proposed height of wall

Proposed Average height of wall

Proposed Rock Retaining Wall

Proposed Sleeper Retaining Wall

Proposed Acoustic Barrier

Proposed Timber Fence


Allotment Description

This plan shows details of Proposed Allotment 1246 on SP356344 cancelling part of Lot 9998 on Proposed Reconfiguration Plans as approved by Moreton Bay City Council in accordance with Development Approval Number DA/2025/6083 dated 19.01.2026.

The Contractor shall complete all allotment earthwork operations in such a manner to allow an approved Geotechnical testing company's certification that site filling has been placed as Level 1 "Controlled Fill" in accordance with the provisions of Australian Standard AS 3798-2007.

The frequency of control testing shall be in accordance with the provisions of Table 8.1 of AS3798-2007.

- Notes
- This Diagram has been prepared for information purposes only and does not form part of any contract of sale.
 - This plan was prepared for the exclusive use of North Harbour Holdings Pty Ltd and their other professional advisors and is not to be used for any other purpose or by any other person or corporation.
 - North Harbour Holdings Pty Ltd and T.H. Jensen and Bowers Pty Ltd accept no responsibility for any loss or damage arising to any person or corporation who may use or rely on this plan in contravention of these terms.
 - The title boundaries shown on this diagram were not marked at the time this diagram was prepared and have been determined from calculated dimensions only and not by field survey.
 - Services shown hereon have been plotted from available records current at the time of preparation. The local authority and/or service provider should be contacted for 'As Constructed' information prior to any design and/or construction of any structure.
 - There can be variations between this design information and works as constructed. Field survey is required to confirm the actual location of services prior to design and construction of any house or structure.
 - Any Building Envelope shown may not take into consideration additional setback and clearance requirements that may be imposed by statutory and service authorities and their associated Acts and Legislation.
 - These notes form an integral part of this plan. If others use this information, they should be advised of its purpose and limitations.
 - This plan may not be reproduced unless these notes are included.

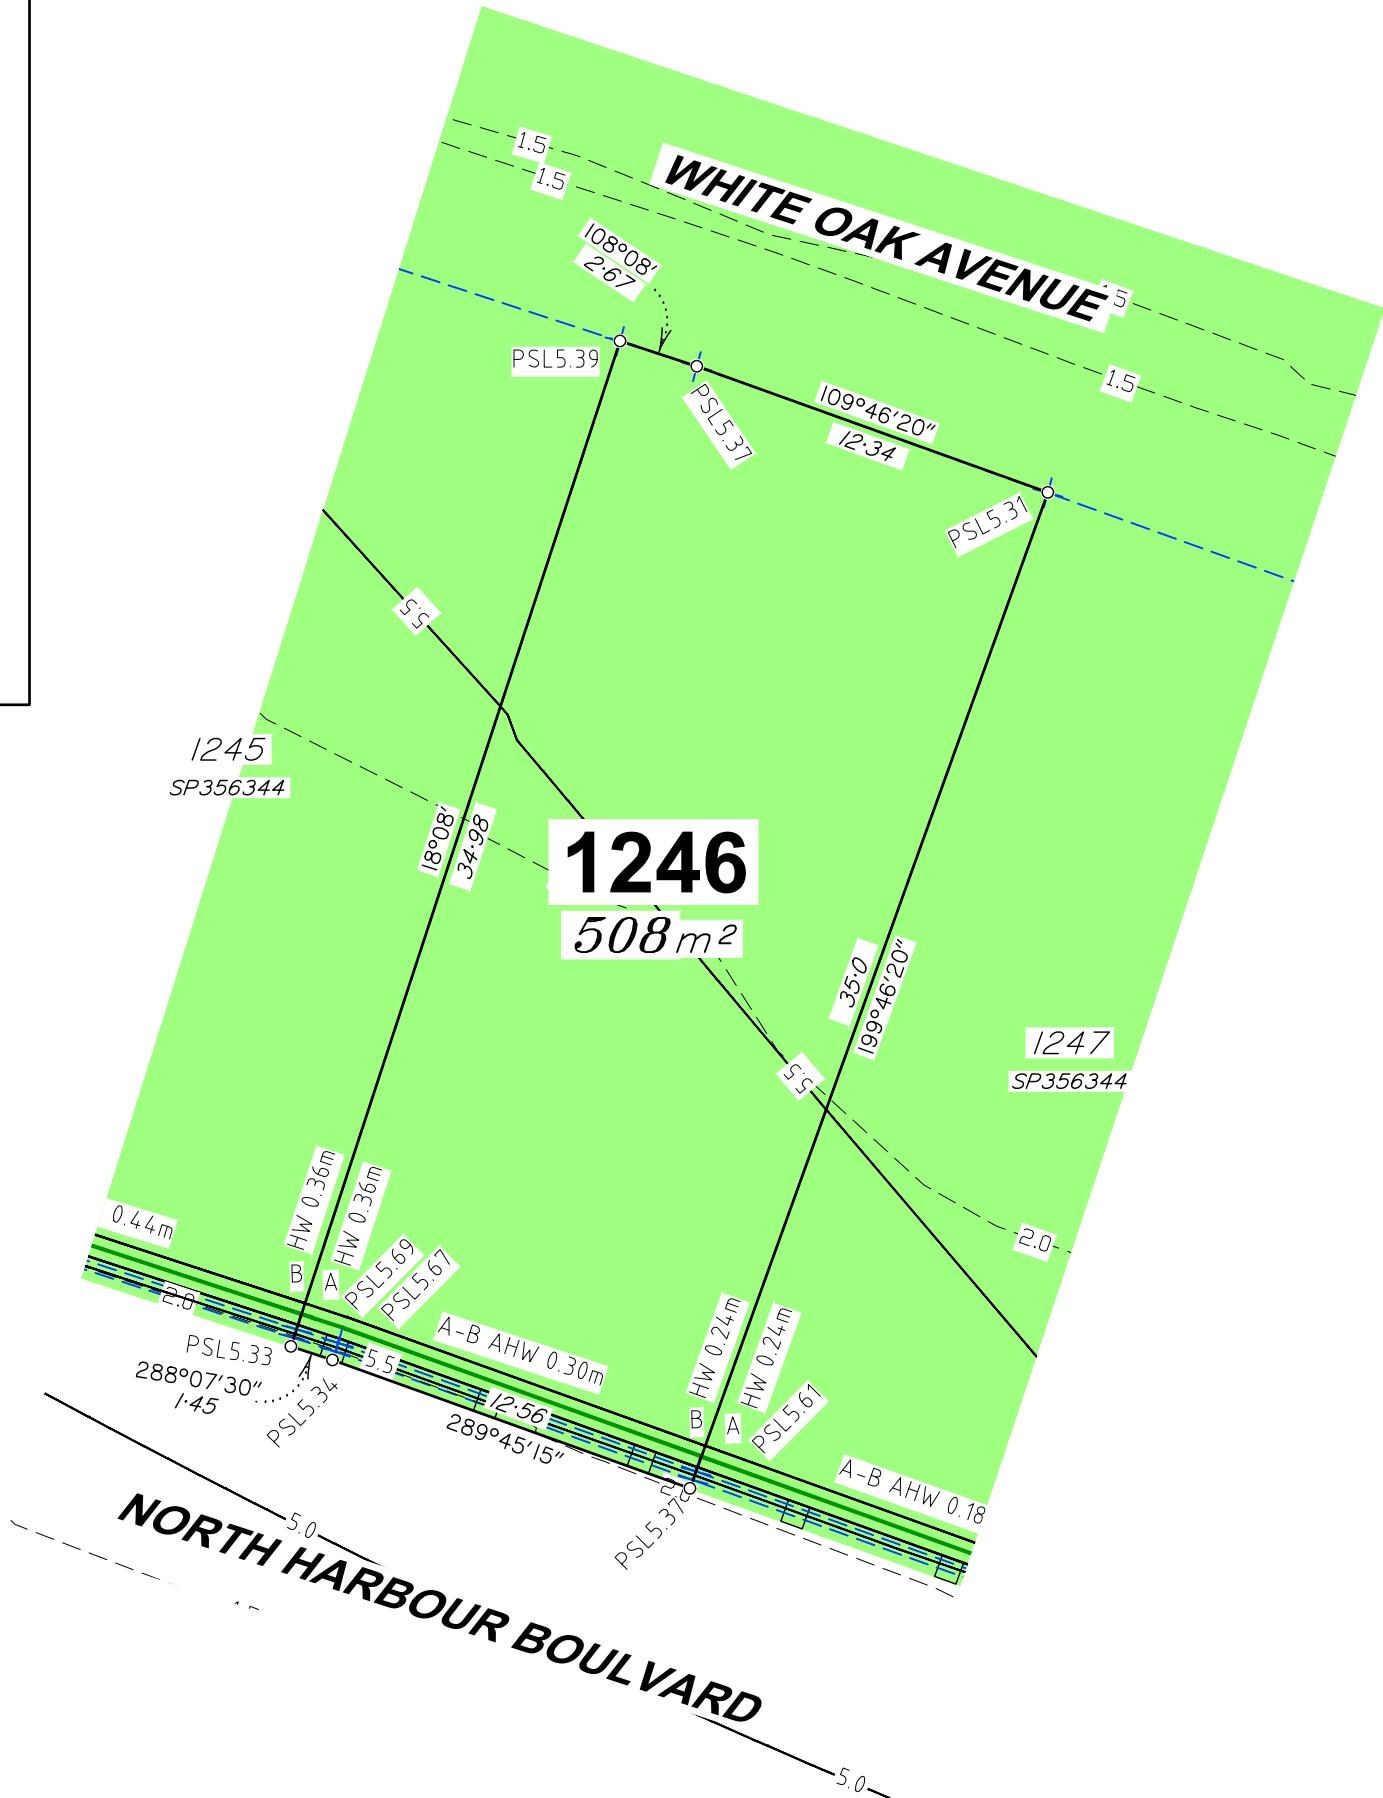

JENSEN BOWERS

SURVEYORS
PLANNERS
DEVELOPMENT ADVISORS

jensenbowers.com.au

Brisbane (Head Office)
59 Anderson Street, Fortitude Valley, Qld. 4006
PO Box 799, Spring Hill, Qld. 4004
T (07) 3852 1771

T.H. Jensen & Bowers Pty. Ltd. (Consulting Surveyors)
ABN: 52 010 872 607

© Copyright reserved to Jensen Bowers Group Consultants Pty Ltd

Associated Consultants

KN Consulting Engineers

Local Authority: Moreton Bay City Council

Authority Ref. No: DA/2024/6083

RP Description: Cancelling Lot 9998

Locality: Morayfield

Date of Survey: N/A

Level Datum: AHD (der)

Origin: OPM 139507 (RL 6.31m)

Level Bk / Fid Bk: Digital

Horizontal Datum: MGA Zone 56

Contour Interval: N/A

Scale

0 2.5 5 7.5m

1 : 250@A3 (Before Reduction)

Notes

This plan was produced for the exclusive use of North Harbour Holdings Pty Ltd.

It is to be used as an attachment under the Land Sales Act 1984 to sell freehold land off the plan. All dimensions and areas are subject to final registration of the survey plan.

The services, design contours and fill hatching shown hereon are from designs as supplied by KN Group Pty Ltd received 29.10.2025.

Disclaimer

Any licence, expressed or implied, to use this document for any purpose whatsoever is restricted to the terms of the agreement or implied agreement between Jensen Bowers and the instructing party.

Drawn:	Pineapple	Date:	10.11.2025
Surveyed:	N/A	Date:	N/A
Checked:	SM	Date:	10.11.2025

Approved:

SJM			
Issue	Description	Date	Appd.
A	Original Issue	10.11.25	SM
B	Development Approval Number Updated	27.01.26	SM
C	DA Date and Approval Year Updated	09.02.26	SM

Client

North Harbour Holdings Pty Ltd

Stage 10
North Harbour
Residential North

Disclosure Plan
Lot 1246 on SP356344

Drawing No.	Issue	Original Size
S-7550 - 1246	C	A3



Legend

Area of Fill

Proposed New Allotment

PSL4-30

Proposed Surface Level

— 2.50 —

Proposed Surface Contour

- - + 2.50 - -

Proposed Fill Depth Contour

— — —

Proposed Batter Line

HW 2.50

Proposed height of wall

AHW 2.50

Proposed Average height of wall

Proposed Rock Retaining Wall

Proposed Sleeper Retaining Wall

Proposed Acoustic Barrier

//

Proposed Timber Fence


Allotment Description

This plan shows details of Proposed Allotment 1247 on SP356344 cancelling part of Lot 9998 on Proposed Reconfiguration Plans as approved by Moreton Bay City Council in accordance with Development Approval Number DA/2025/6083 dated 19.01.2026.

The Contractor shall complete all allotment earthwork operations in such a manner to allow an approved Geotechnical testing company's certification that site filling has been placed as Level 1 "Controlled Fill" in accordance with the provisions of Australian Standard AS 3798-2007.

The frequency of control testing shall be in accordance with the provisions of Table 8.1 of AS3798-2007.

- Notes**
- This Diagram has been prepared for information purposes only and does not form part of any contract of sale.
 - This plan was prepared for the exclusive use of North Harbour Holdings Pty Ltd and their other professional advisors and is not to be used for any other purpose or by any other person or corporation.
 - North Harbour Holdings Pty Ltd and T.H. Jensen and Bowers Pty Ltd accept no responsibility for any loss or damage arising to any person or corporation who may use or rely on this plan in contravention of these terms.
 - The title boundaries shown on this diagram were not marked at the time this diagram was prepared and have been determined from calculated dimensions only and not by field survey.
 - Services shown hereon have been plotted from available records current at the time of preparation. The local authority and/or service provider should be contacted for 'As Constructed' information prior to any design and/or construction of any structure.
 - There can be variations between this design information and works as constructed. Field survey is required to confirm the actual location of services prior to design and construction of any house or structure.
 - Any Building Envelope shown may not take into consideration additional setback and clearance requirements that may be imposed by statutory and service authorities and their associated Acts and Legislation.
 - These notes form an integral part of this plan. If others use this information, they should be advised of its purpose and limitations.
 - This plan may not be reproduced unless these notes are included.

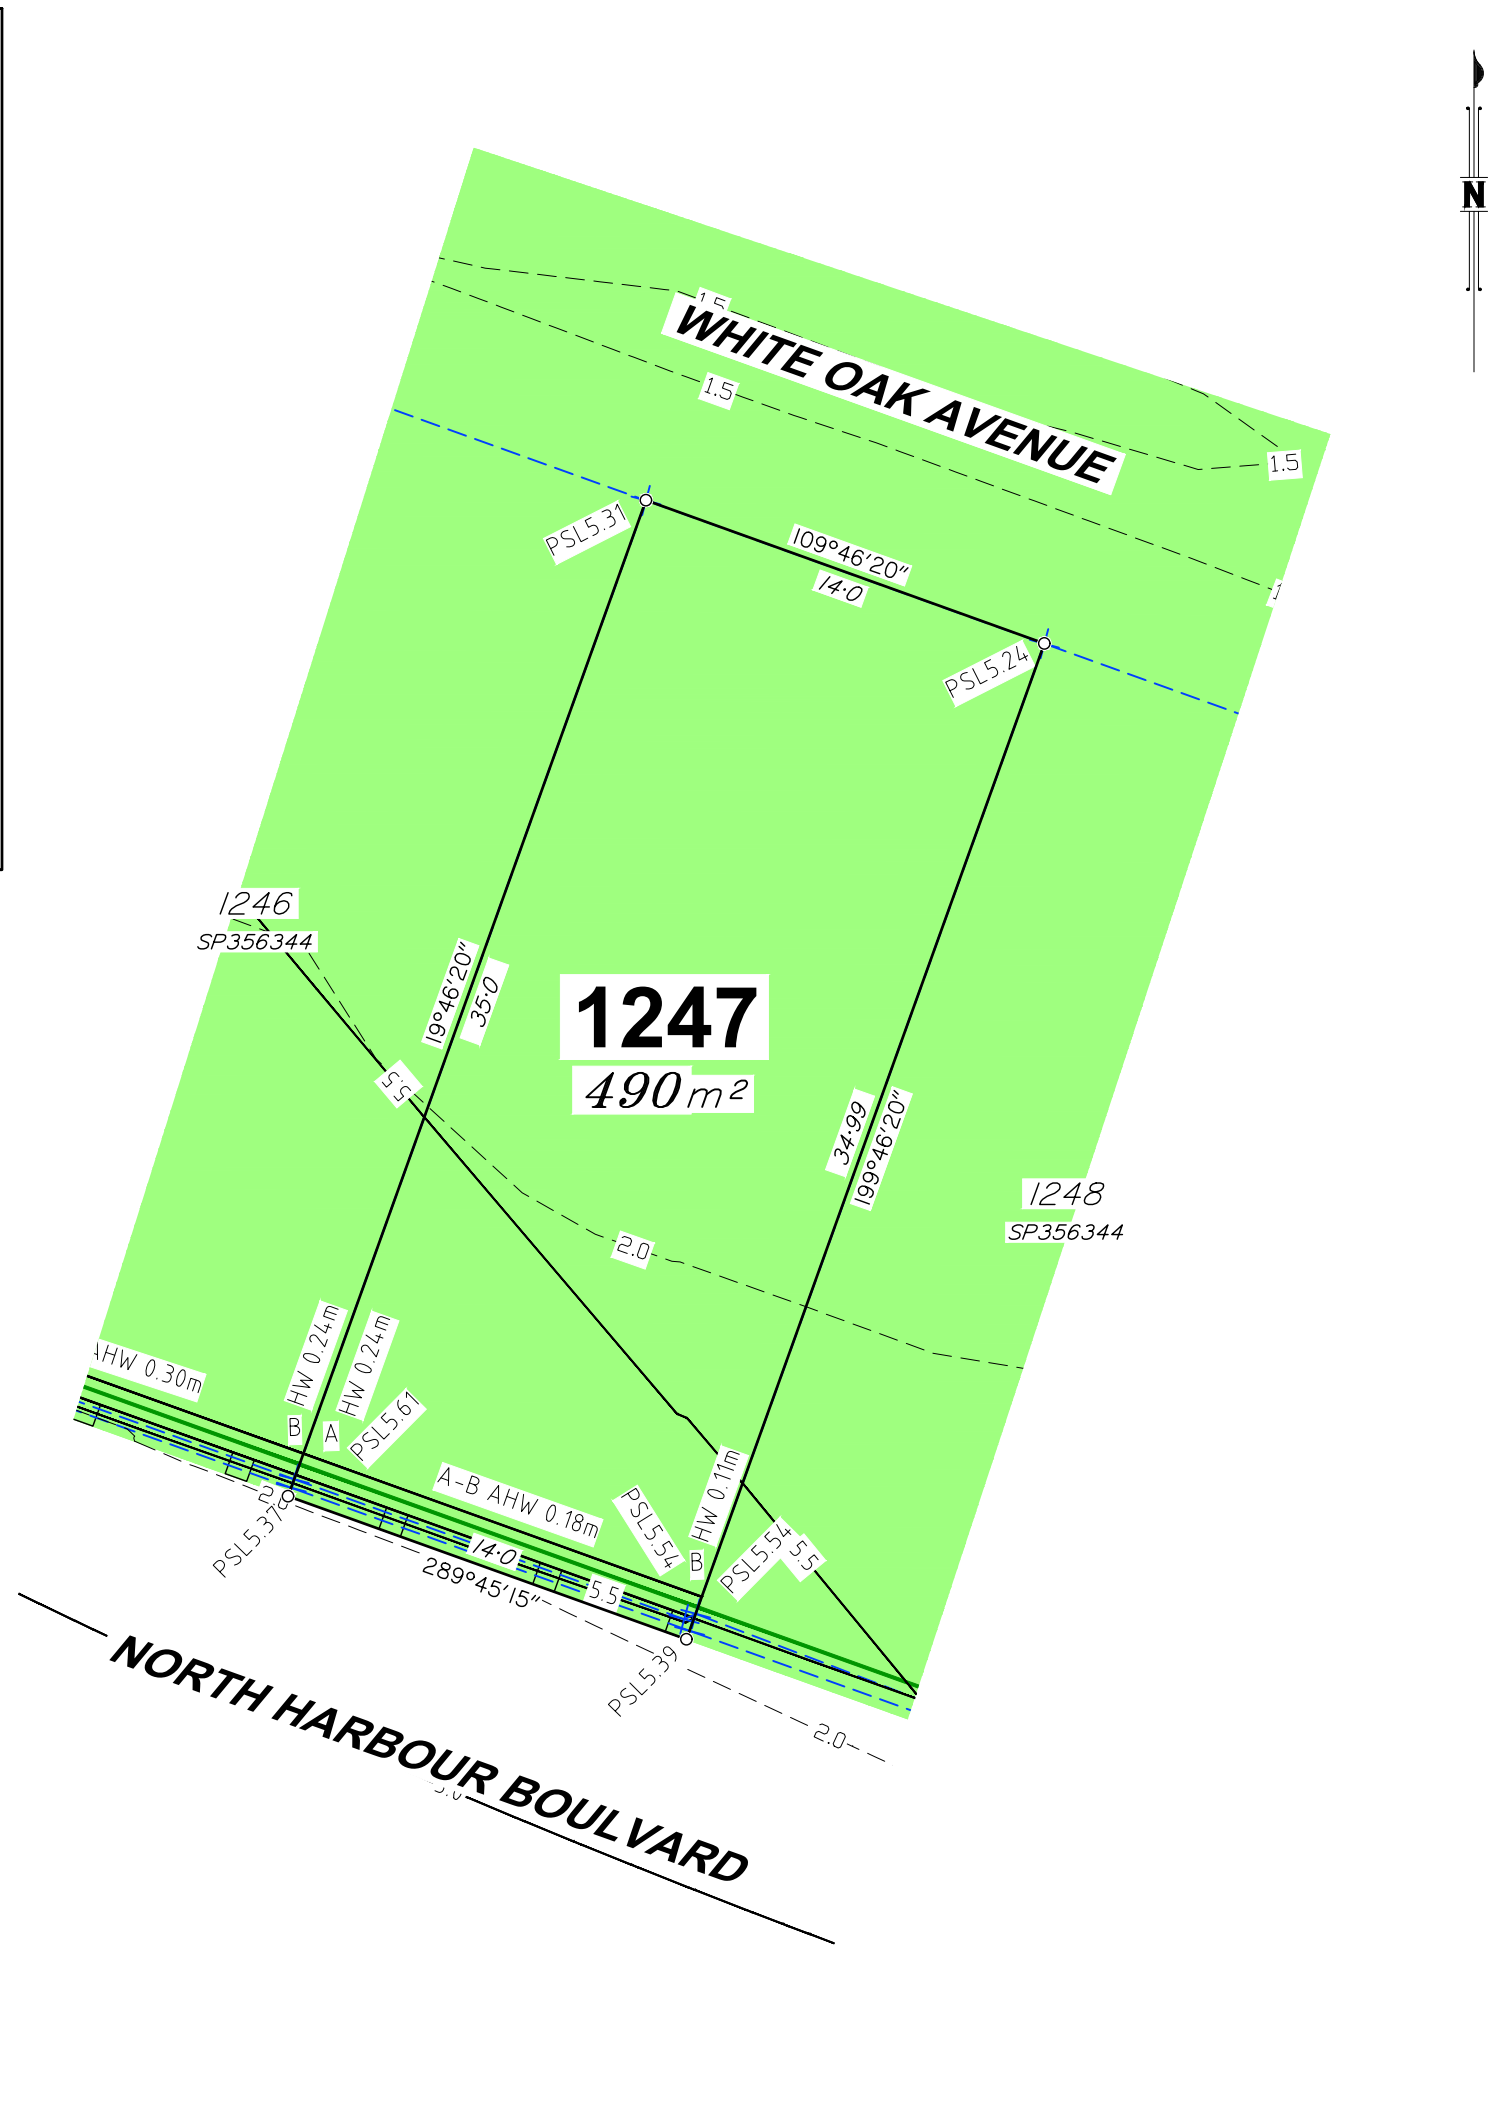

SURVEYORS
PLANNERS
DEVELOPMENT ADVISORS

JENSEN
BOWERS

Brisbane (Head Office)
59 Anderson Street, Fortitude Valley, Qld. 4006
PO Box 799, Spring Hill, Qld. 4004
T (07) 3852 1771

T.H. Jensen & Bowers Pty. Ltd. (Consulting Surveyors)
ABN: 52 010 872 607

© Copyright reserved to Jensen Bowers Group Consultants Pty Ltd

Associated Consultants

KN Consulting Engineers

Local Authority: Moreton Bay City Council

Authority Ref. No: DA/2024/6083

RP Description: Cancelling Lot 9998

Locality: Morayfield

Date of Survey: N/A

Level Datum: AHD (der)

Origin: OPM 139507 (RL 6.31m)

Level Bk / Fid Bk: Digital

Horizontal Datum: MGA Zone 56

Contour Interval: N/A

Scale

0 2.5 5 7.5m

1 : 250@A3 (Before Reduction)

Notes

This plan was produced for the exclusive use of North Harbour Holdings Pty Ltd.

It is to be used as an attachment under the Land Sales Act 1984 to sell freehold land off the plan. All dimensions and areas are subject to final registration of the survey plan.

The services, design contours and fill hatching shown hereon are from designs as supplied by KN Group Pty Ltd received 29.10.2025.

Disclaimer

Any licence, expressed or implied, to use this document for any purpose whatsoever is restricted to the terms of the agreement or implied agreement between Jensen Bowers and the instructing party.

Drawn: Pineapple

Date: 10.11.2025

Surveyed: N/A

Date: N/A

Checked: SM

Date: 10.11.2025

Approved:

SJM

Issue	Description	Date	Appd.
A	Original Issue	10.11.25	SM
B	Development Approval Number Updated	27.01.26	SM
C	DA Date and Approval Year Updated	09.02.26	SM

Client

North Harbour Holdings Pty Ltd

Stage 10
North Harbour
Residential North

Disclosure Plan
Lot 1247 on SP356344

Drawing No. S-7550 - 1247

Issue C

Original Size A3

