


Filename: 250626_NH_Res North Layout.dwg Plotted: 12/1/2025 3:02:09 PM Plot Device: AutoCAD PDF (General Documentation).pc3 Page Setup: ---- Plotted by: Michael McElean

Stage	No. of Lots	On-Street Car Parking	
		Required	Available
7	35	18	66
8	29	15	39
9	44	22	54
10	37	19	68
11	34	17	64
	179	90	291

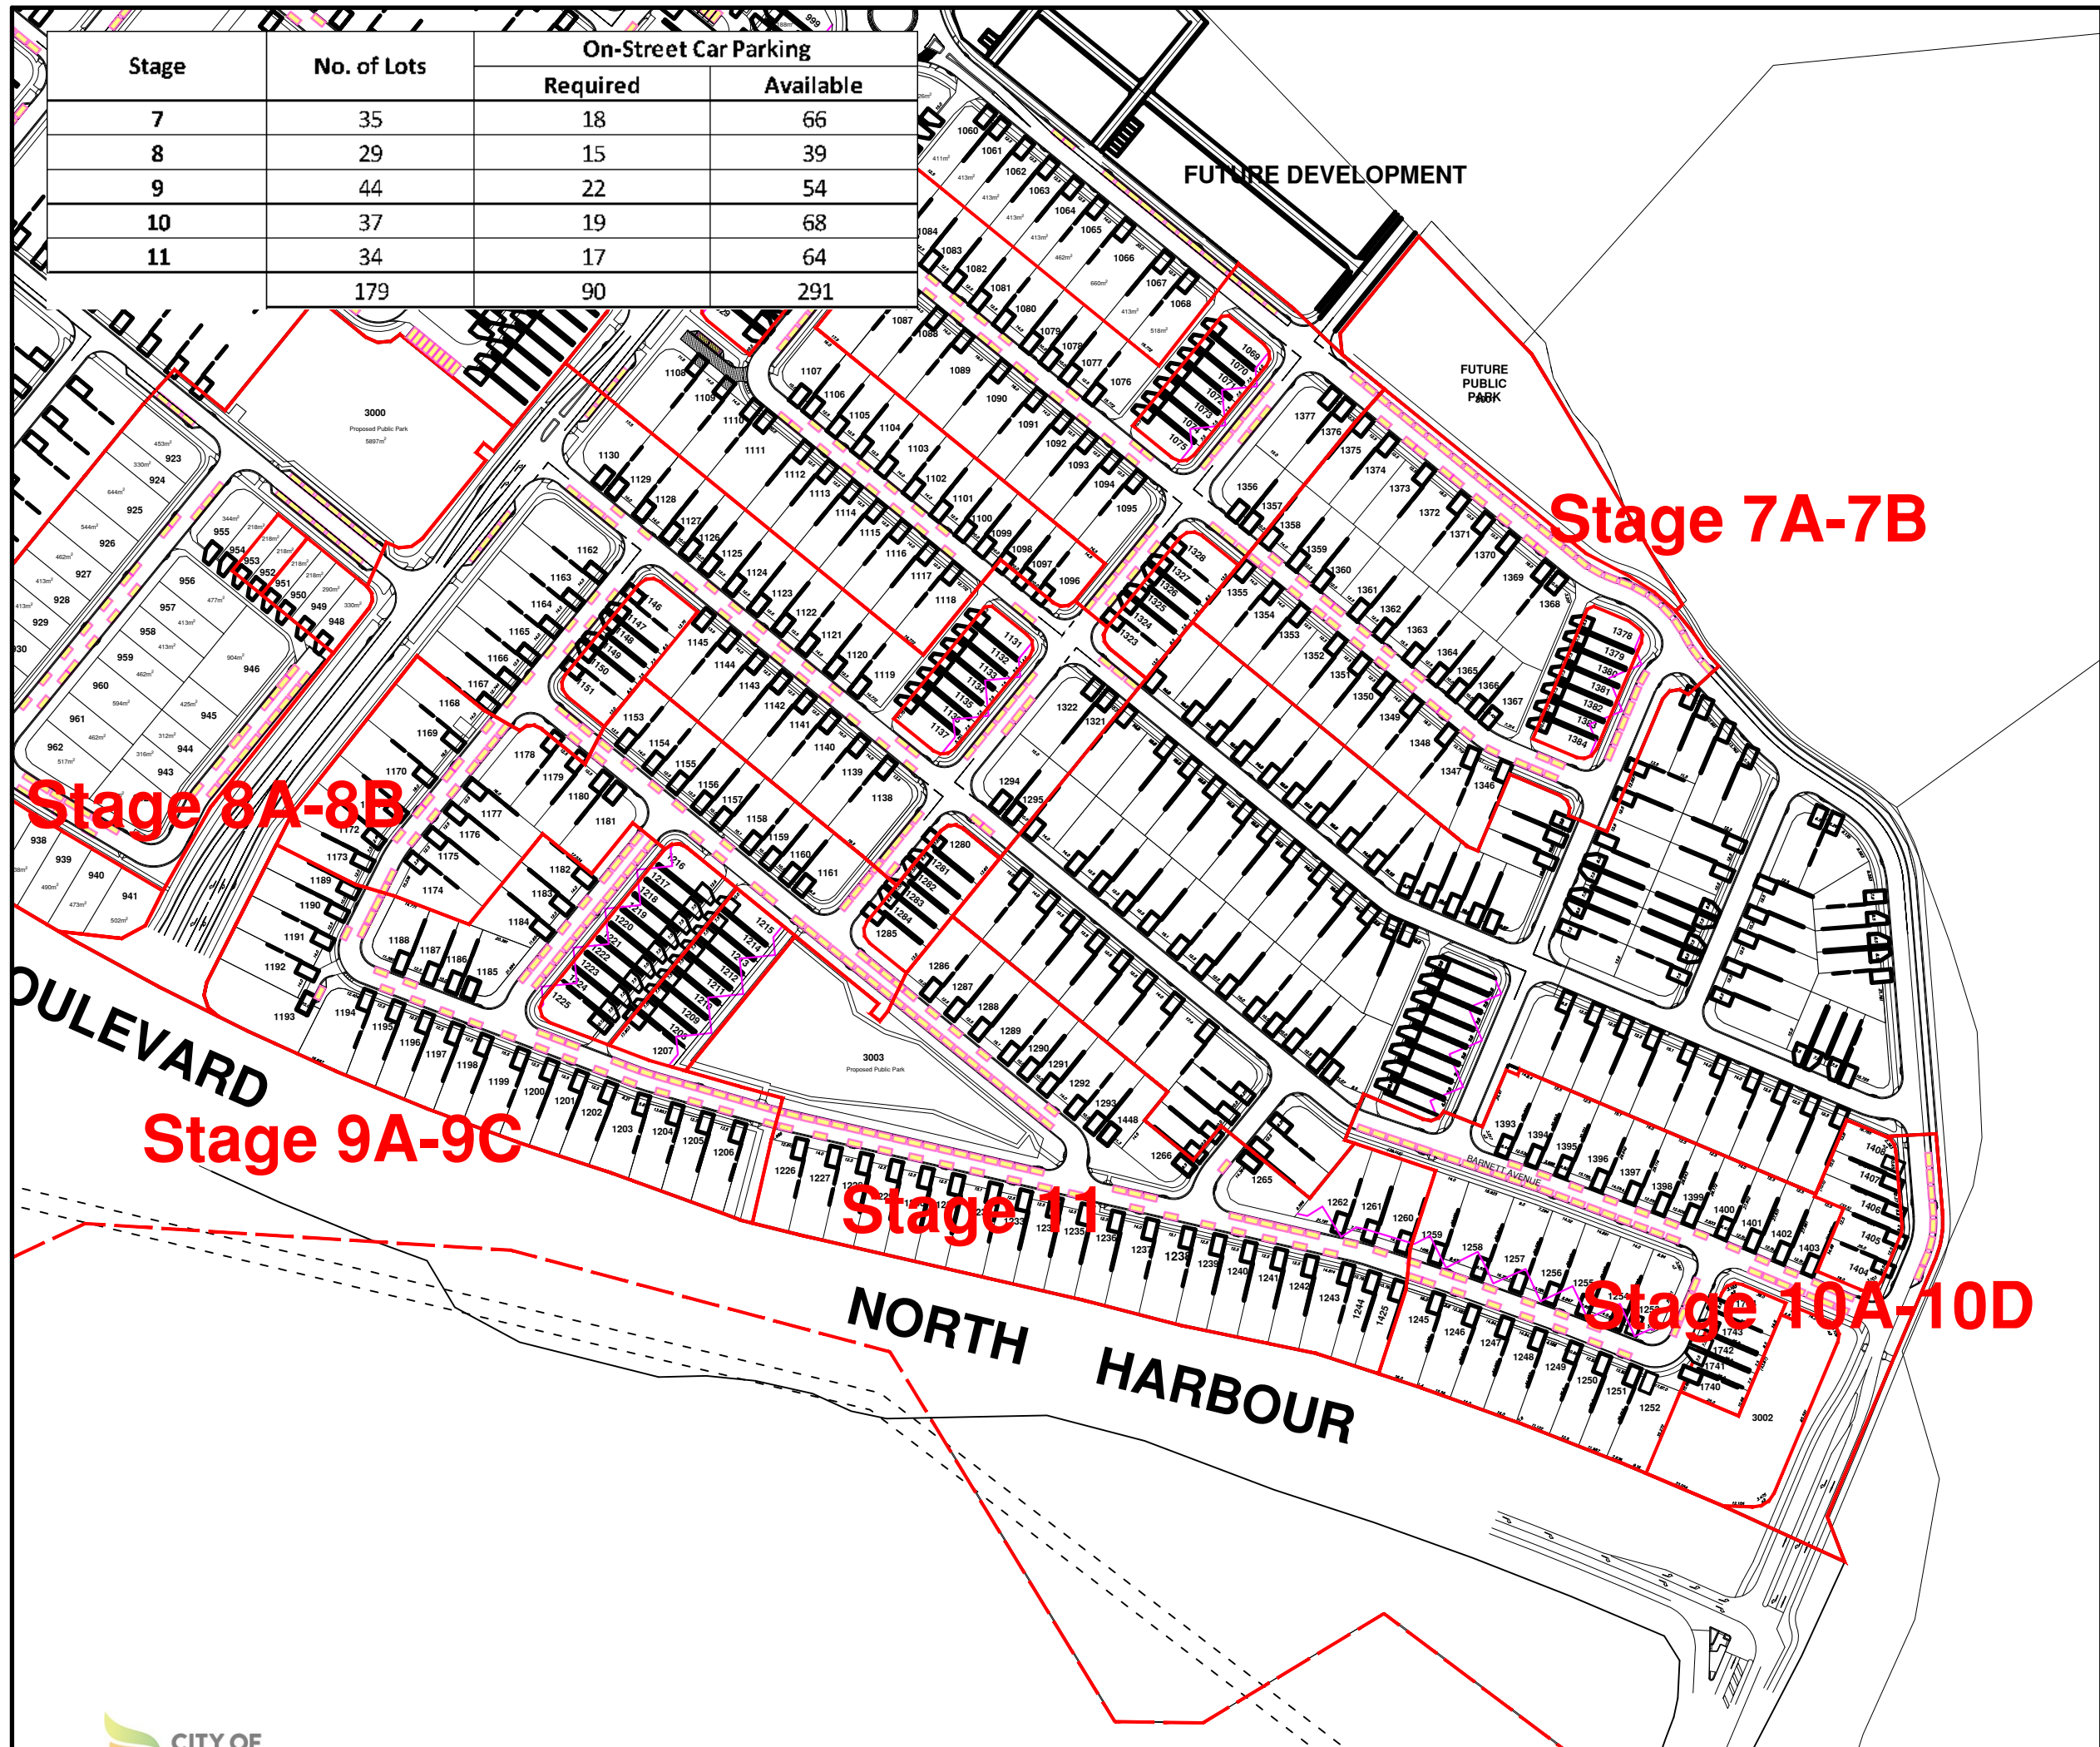

revisions

content

PLAN OF DEVELOPMENT
- STAGES 7 - 11

project

NORTH HARBOUR
RESIDENTIAL NORTH

client

NORTH HARBOUR
HOLDINGS PTY LTD

scale; 1:2000
A3


drawn by; MTM
checked by; MTM
date; 1/12/25
drawing no.

N

NH-CBE-RN2



Filename: 250626_NH_Res North Layout.dwg Plotted: 12/4/2025 12:00:54 PM Plot Device: AutoCAD PDF (General Documentation).pc3 Page Setup: ---- Plotted by: Michael McElean

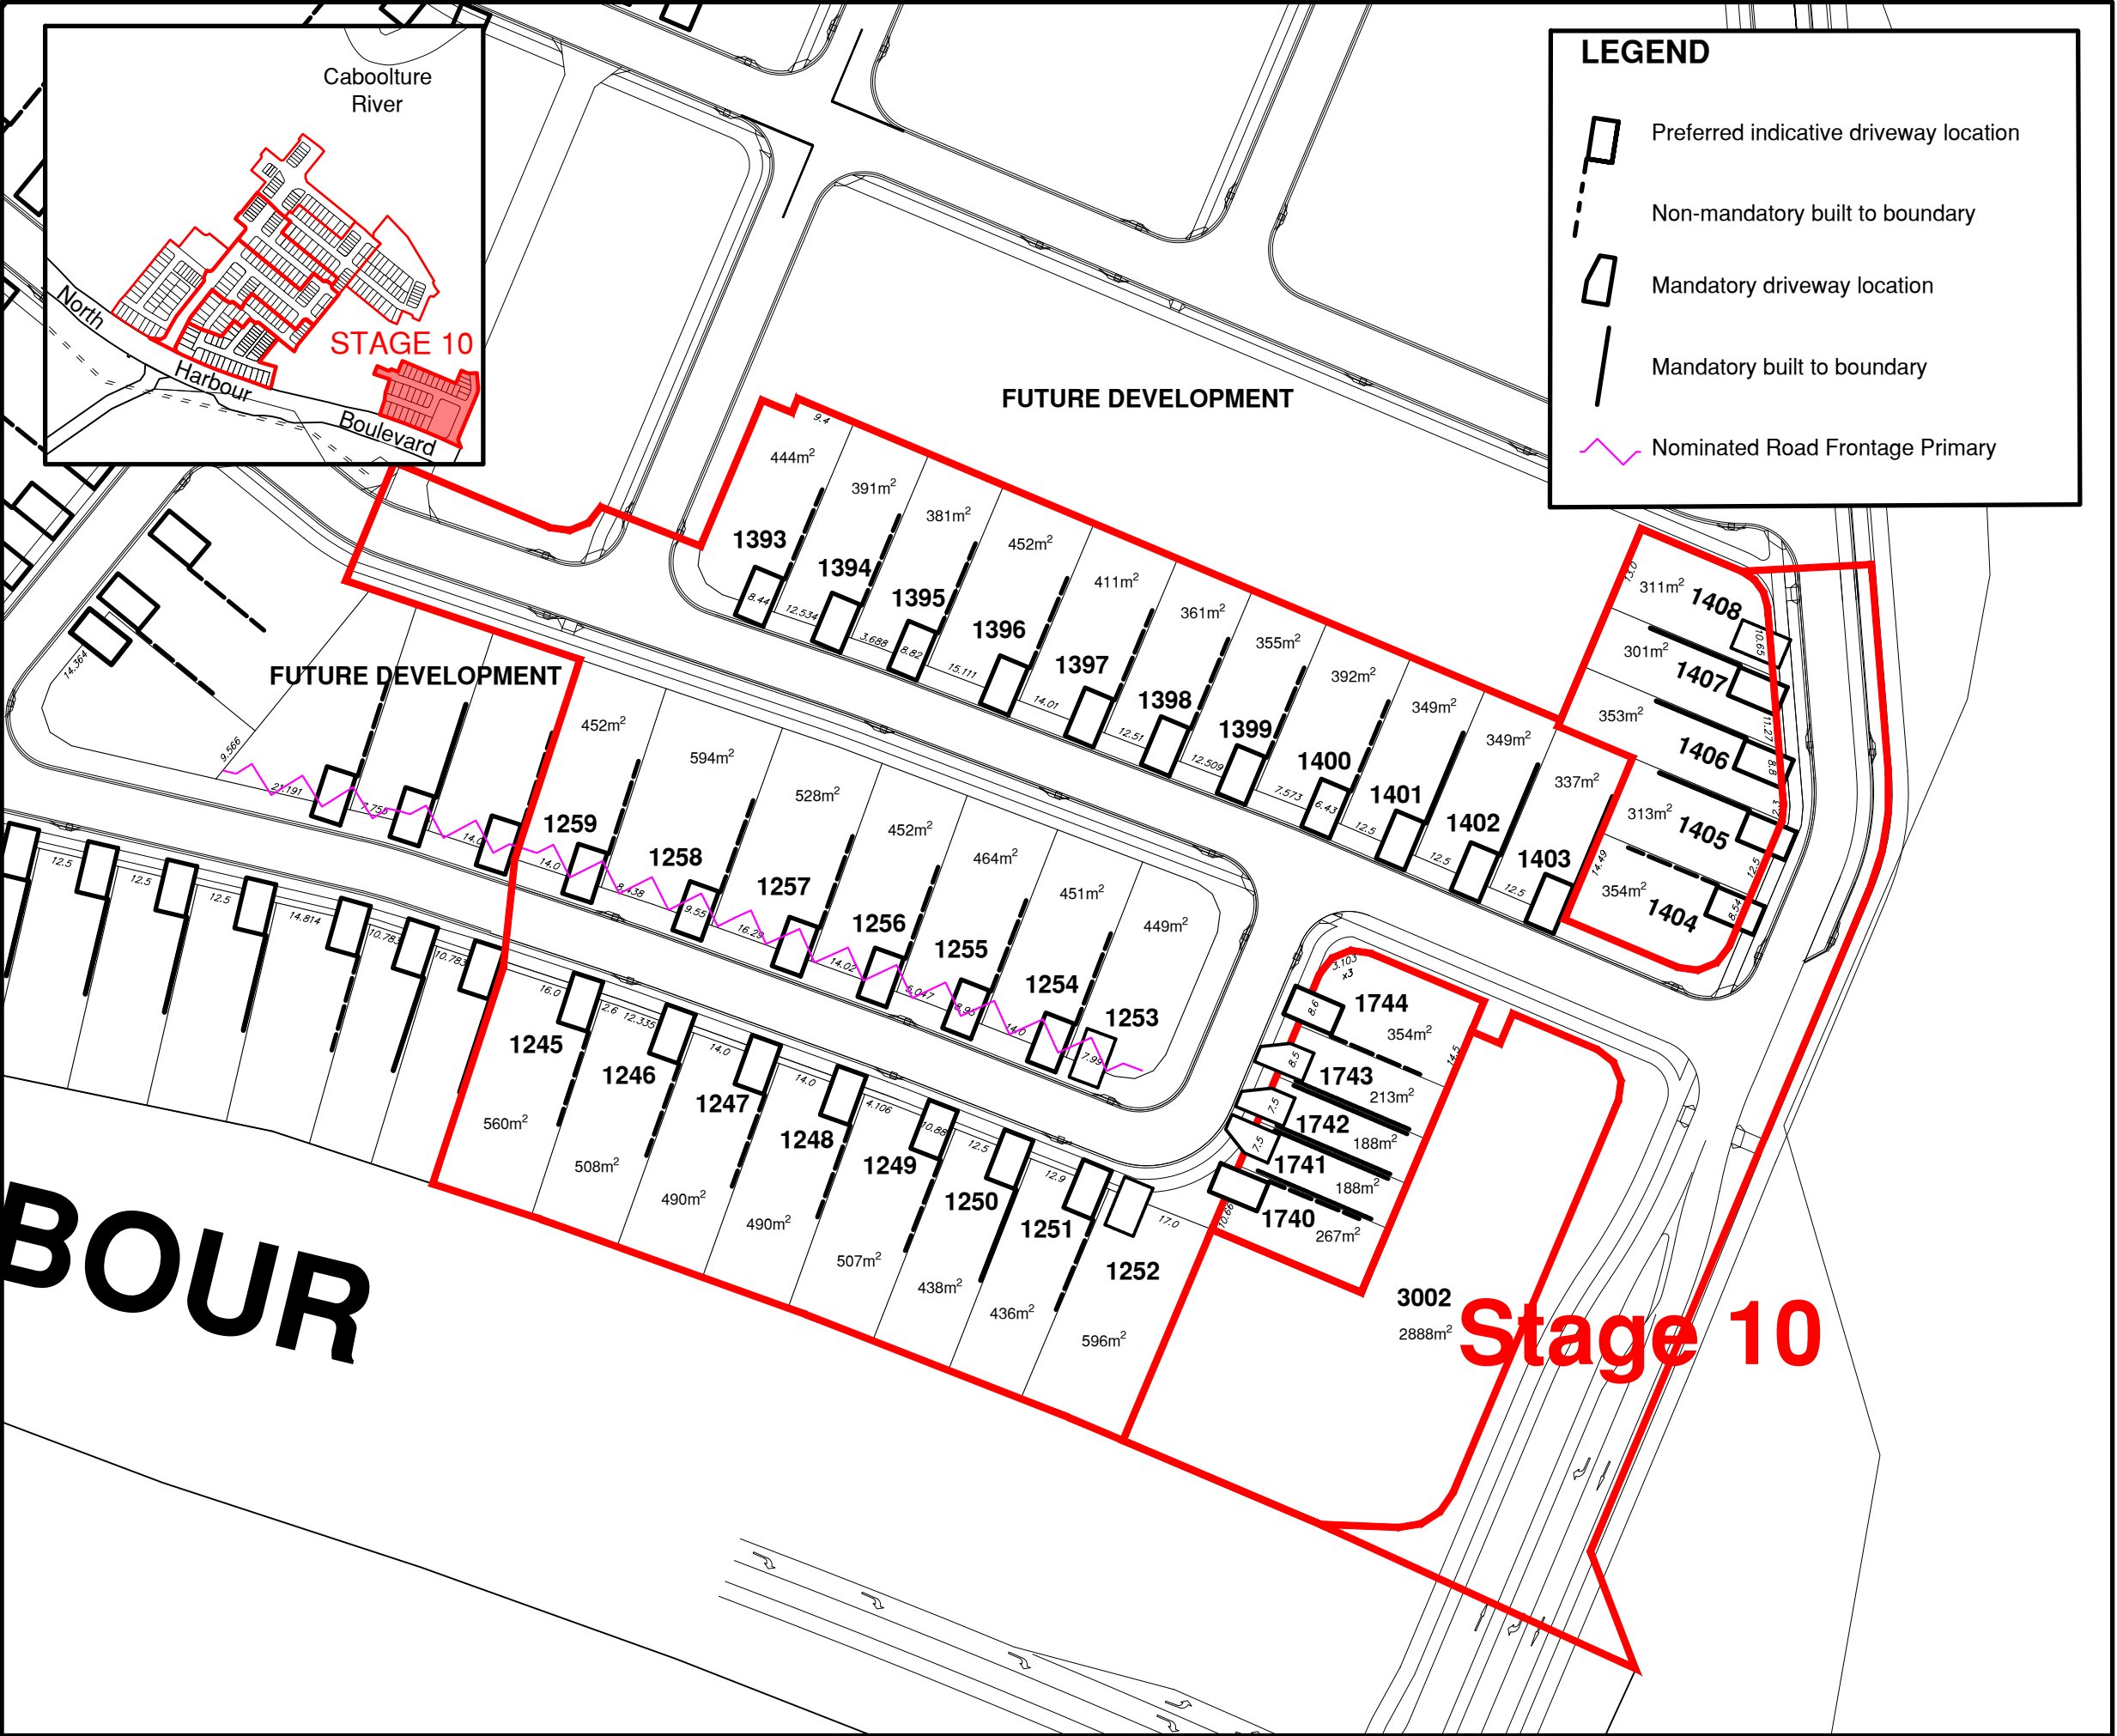

revisions		

content	STAGE 10
	PLAN OF DEVELOPMENT
project	NORTH HARBOUR
client	NORTH HARBOUR HOLDINGS PTY LTD

scale; 1:1000	
⊙: A3	
drawn by; MTM	
checked by; MTM	
date; 1/12/25	
drawing no.	
NH-BE-RN10	

