


Filename: 250106_NH_Res North Layout.dwg Plotted: 1/6/2025 8:27:57 AM Plot Device: AutoCAD PDF (General Documentation).pc3 Page Setup: --- Plotted by: Michael McErlain

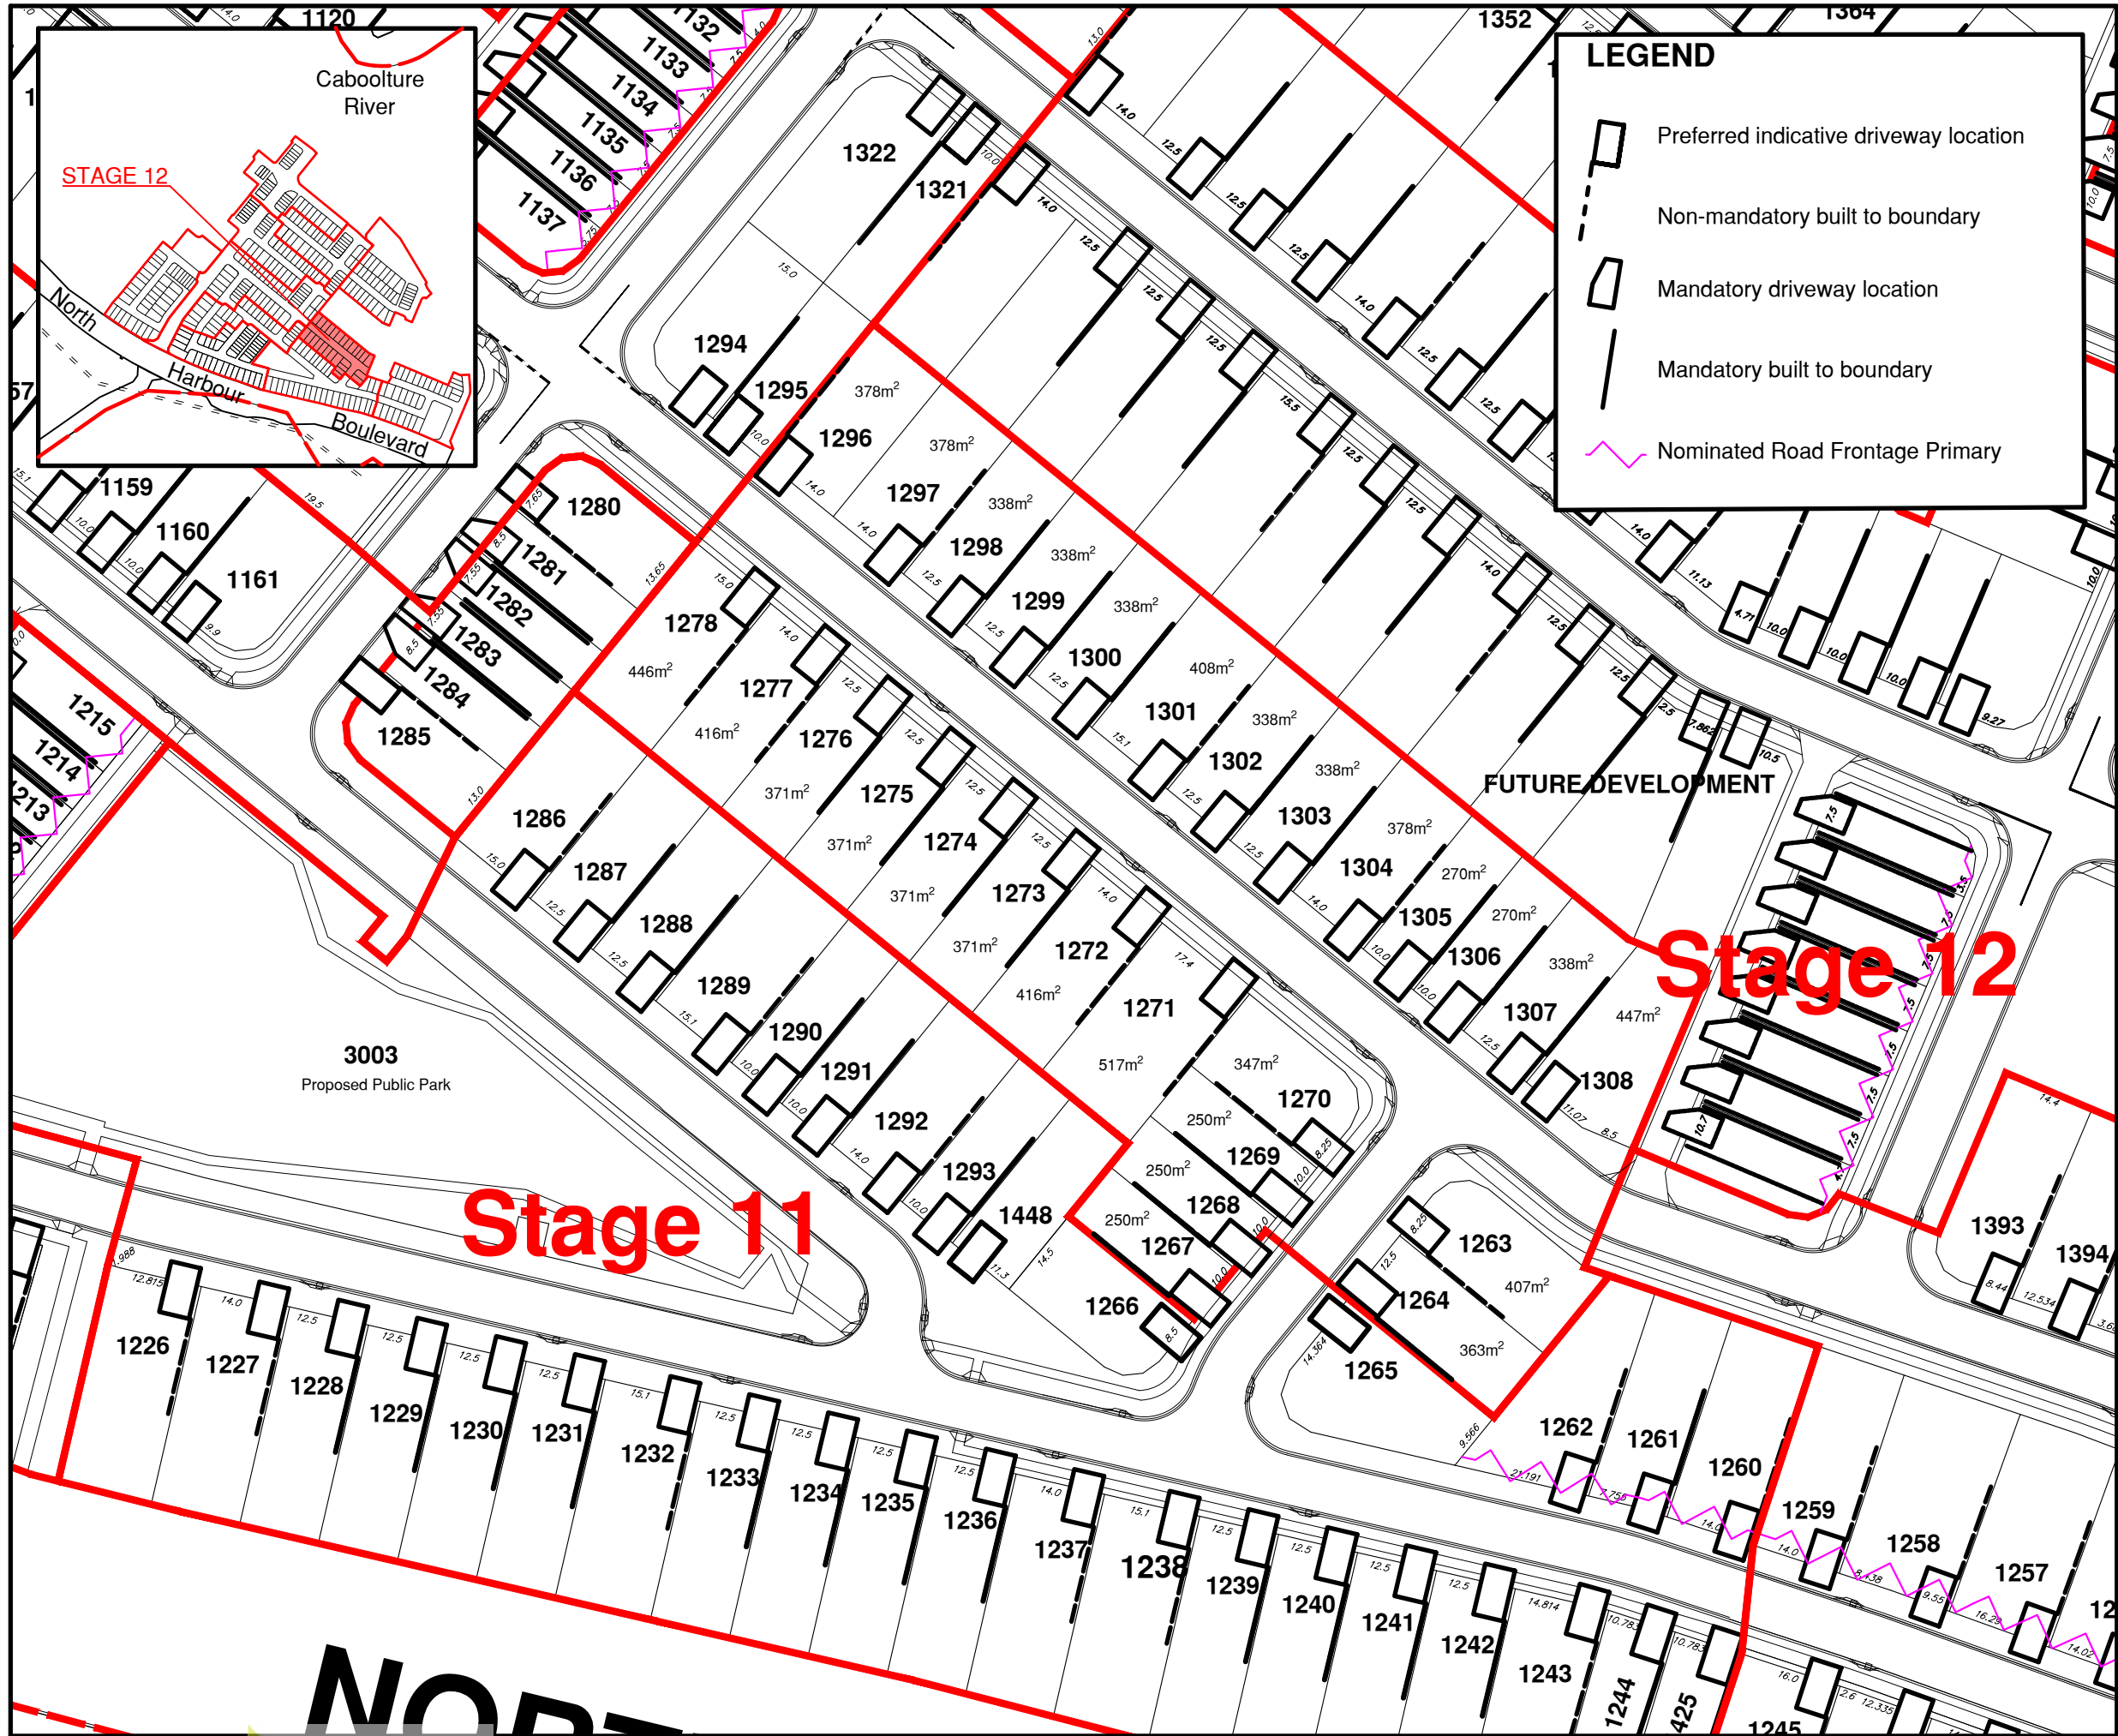

revisions	
content STAGE 12 PLAN OF DEVELOPMENT	
project NORTH HARBOUR	
client NORTH HARBOUR HOLDINGS PTY LTD	
scale; 1:1000 ⊙: A3	
drawn by; MTM	
checked by; MTM	
date; 2/1/2025	
drawing no. NH-BE-RN12	

