




#### Locality Diagram

Not To Scale

9998

SP341453

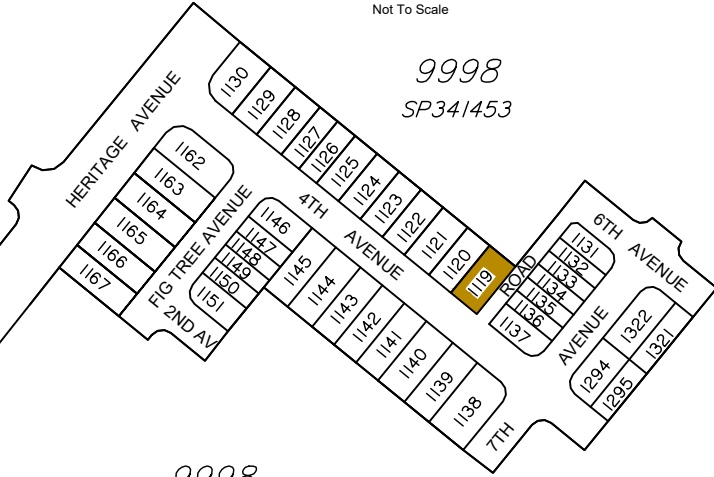

9998

SP341453

NORTH HARBOUR BOULEVARD

#### Legend

|               |                                 |
|---------------|---------------------------------|
|               | Area of Fill                    |
|               | Proposed New Allotment          |
| PSL4:30       | Proposed Surface Level          |
| —2.50—        | Proposed Surface Contour        |
| - - +2.50 - - | Proposed Fill Depth Contour     |
|               | Proposed Batter Line            |
| HW 2.50       | Proposed height of wall         |
| AHW 2.50      | Proposed Average height of wall |
|               | Proposed Rock Retaining Wall    |
|               | Proposed Sleeper Retaining Wall |
|               | Proposed Acoustic Barrier       |

#### Allotment Description

This plan shows details of Proposed Allotment 1119 on SP341458 cancelling part of Lot 9998 on Proposed Reconfiguration Plans as approved by Moreton Bay City Council in accordance with Development Approval Number DA/2023/4299 dated 26/03/2024

The Contractor shall complete all allotment earthwork operations in such a manner to allow an approved Geotechnical testing company's certification that site filling has been placed as Level 1 "Controlled Fill" in accordance with the provisions of Australian Standard AS 3798-2007.

The frequency of control testing shall be in accordance with the provisions of Table 8.1 of AS3798-2007.

#### Notes

- This Diagram has been prepared for information purposes only and does not form part of any contract of sale.
- This plan was prepared for the exclusive use of North Harbour Holdings Pty Ltd and their other professional advisors and is not to be used for any other purpose or by any other person or corporation.
- North Harbour Holdings Pty Ltd and T.H. Jensen and Bowers Pty Ltd accept no responsibility for any loss or damage arising to any person or corporation who may use or rely on this plan in contravention of these terms.
- The title boundaries shown on this diagram were not marked at the time this diagram was prepared and have been determined from calculated dimensions only and not by field survey.
- Services shown hereon have been plotted from available records current at the time of preparation. The local authority and/or service provider should be contacted for 'As Constructed' information prior to any design and/or construction of any structure.
- There can be variations between this design information and works as constructed. Field survey is required to confirm the actual location of services prior to design and construction of any house or structure.
- Any Building Envelope shown may not take into consideration additional setback and clearance requirements that may be imposed by statutory and service authorities and their associated Acts and Legislation.
- These notes form an integral part of this plan. If others use this information, they should be advised of its purpose and limitations.
- This plan may not be reproduced unless these notes are included.



SURVEYORS  
PLANNERS  
DEVELOPMENT ADVISORS

**JENSEN  
BOWERS**

Brisbane (Head Office)  
72 Costin Street, Fortitude Valley, Qld. 4006  
PO Box 799, Spring Hill, Qld. 4004  
T (07) 3852 1771 F (07) 3252 9818

T.H. Jensen & Bowers Pty. Ltd. (Consulting Surveyors)  
ABN: 52 010 872 607

© Copyright reserved to Jensen Bowers Group Consultants Pty Ltd


#### Associated Consultants

KN Consulting Engineers

Local Authority: Moreton Bay City Council  
Authority Ref. No: DA/2023/4299  
RP Description: Lot 9998 on SP341453

Locality: Morayfield  
Date of Survey: N/A  
Level Datum: AHD (der)  
Origin:  
Level Bk / Fid Bk: Digital  
Horizontal Datum: MGA Zone 56  
Contour Interval: N/A

#### Scale

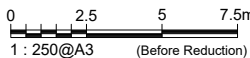

#### Notes

This plan was produced for the exclusive use of North Harbour Holdings Pty Ltd.

It is to be used as an attachment under the Land Sales Act 1984 to sell freehold land off the plan. All dimensions and areas are subject to final registration of the survey plan.

The services, design contours and fill hatching shown hereon are from designs as supplied by KN Group Pty Ltd received 01.03.2024.

#### Disclaimer

Any licence, expressed or implied, to use this document for any purpose whatsoever is restricted to the terms of the agreement or implied agreement between Jensen Bowers and the instructing party.

|           |     |       |            |
|-----------|-----|-------|------------|
| Drawn:    | SS  | Date: | 14.03.2024 |
| Surveyed: | N/A | Date: | N/A        |
| Checked:  | SM  | Date: | 14.03.2024 |

Approved:

SJM

| Issue | Description    | Date     | Appd. |
|-------|----------------|----------|-------|
| A     | Original Issue | 14.03.24 | SM    |
|       |                |          |       |
|       |                |          |       |
#### Client

North Harbour Holdings Pty Ltd

**Stage 1**  
**North Harbour**  
**Residential North**


**Disclosure Plan**  
**Lot 1119 on SP341458**

|               |       |               |
|---------------|-------|---------------|
| Drawing No.   | Issue | Original Size |
| S-7550 - 1119 | A     | A3            |




#### Locality Diagram

Not To Scale

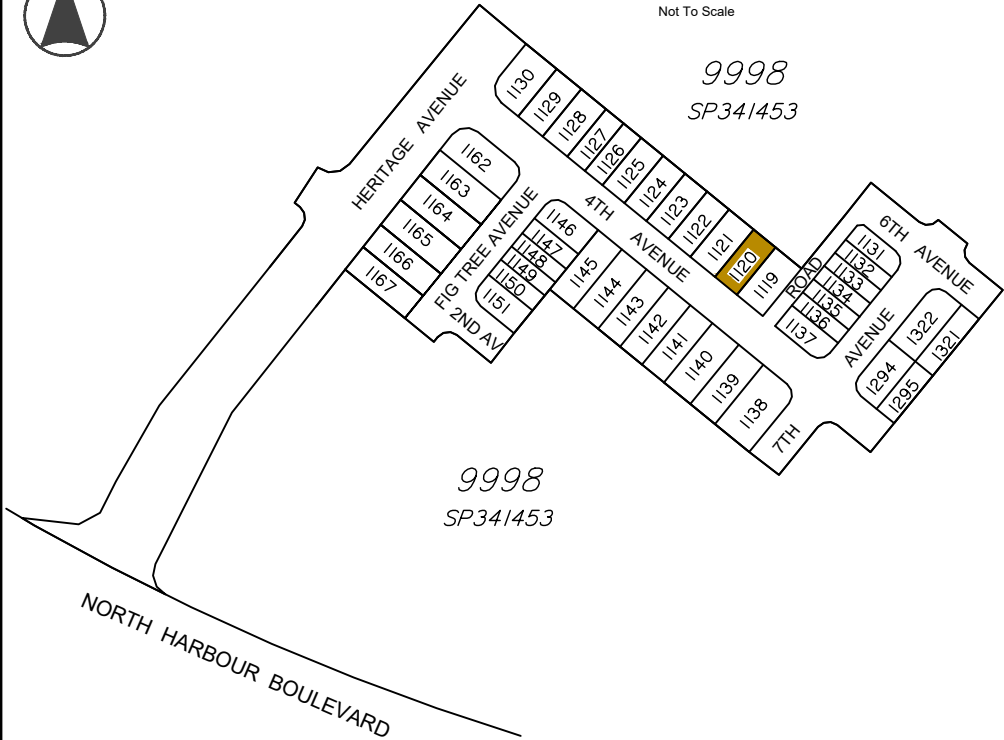

#### Legend

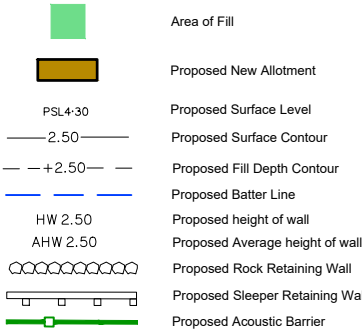

#### Allotment Description


This plan shows details of Proposed Allotment 1120 on SP341458 cancelling part of Lot 9998 on Proposed Reconfiguration Plans as approved by Moreton Bay City Council in accordance with Development Approval Number DA/2023/4299 dated 26/03/2024

The Contractor shall complete all allotment earthwork operations in such a manner to allow an approved Geotechnical testing company's certification that site filling has been placed as Level 1 "Controlled Fill" in accordance with the provisions of Australian Standard AS 3798-2007.

The frequency of control testing shall be in accordance with the provisions of Table 8.1 of AS3798-2007.

#### Notes

- This Diagram has been prepared for information purposes only and does not form part of any contract of sale.
- This plan was prepared for the exclusive use of North Harbour Holdings Pty Ltd and their other professional advisors and is not to be used for any other purpose or by any other person or corporation.
- North Harbour Holdings Pty Ltd and T.H. Jensen and Bowers Pty Ltd accept no responsibility for any loss or damage arising to any person or corporation who may use or rely on this plan in contravention of these terms.
- The title boundaries shown on this diagram were not marked at the time this diagram was prepared and have been determined from calculated dimensions only and not by field survey.
- Services shown hereon have been plotted from available records current at the time of preparation. The local authority and/or service provider should be contacted for 'As Constructed' information prior to any design and/or construction of any structure.
- There can be variations between this design information and works as constructed. Field survey is required to confirm the actual location of services prior to design and construction of any house or structure.
- Any Building Envelope shown may not take into consideration additional setback and clearance requirements that may be imposed by statutory and service authorities and their associated Acts and Legislation.
- These notes form an integral part of this plan. If others use this information, they should be advised of its purpose and limitations.
- This plan may not be reproduced unless these notes are included.

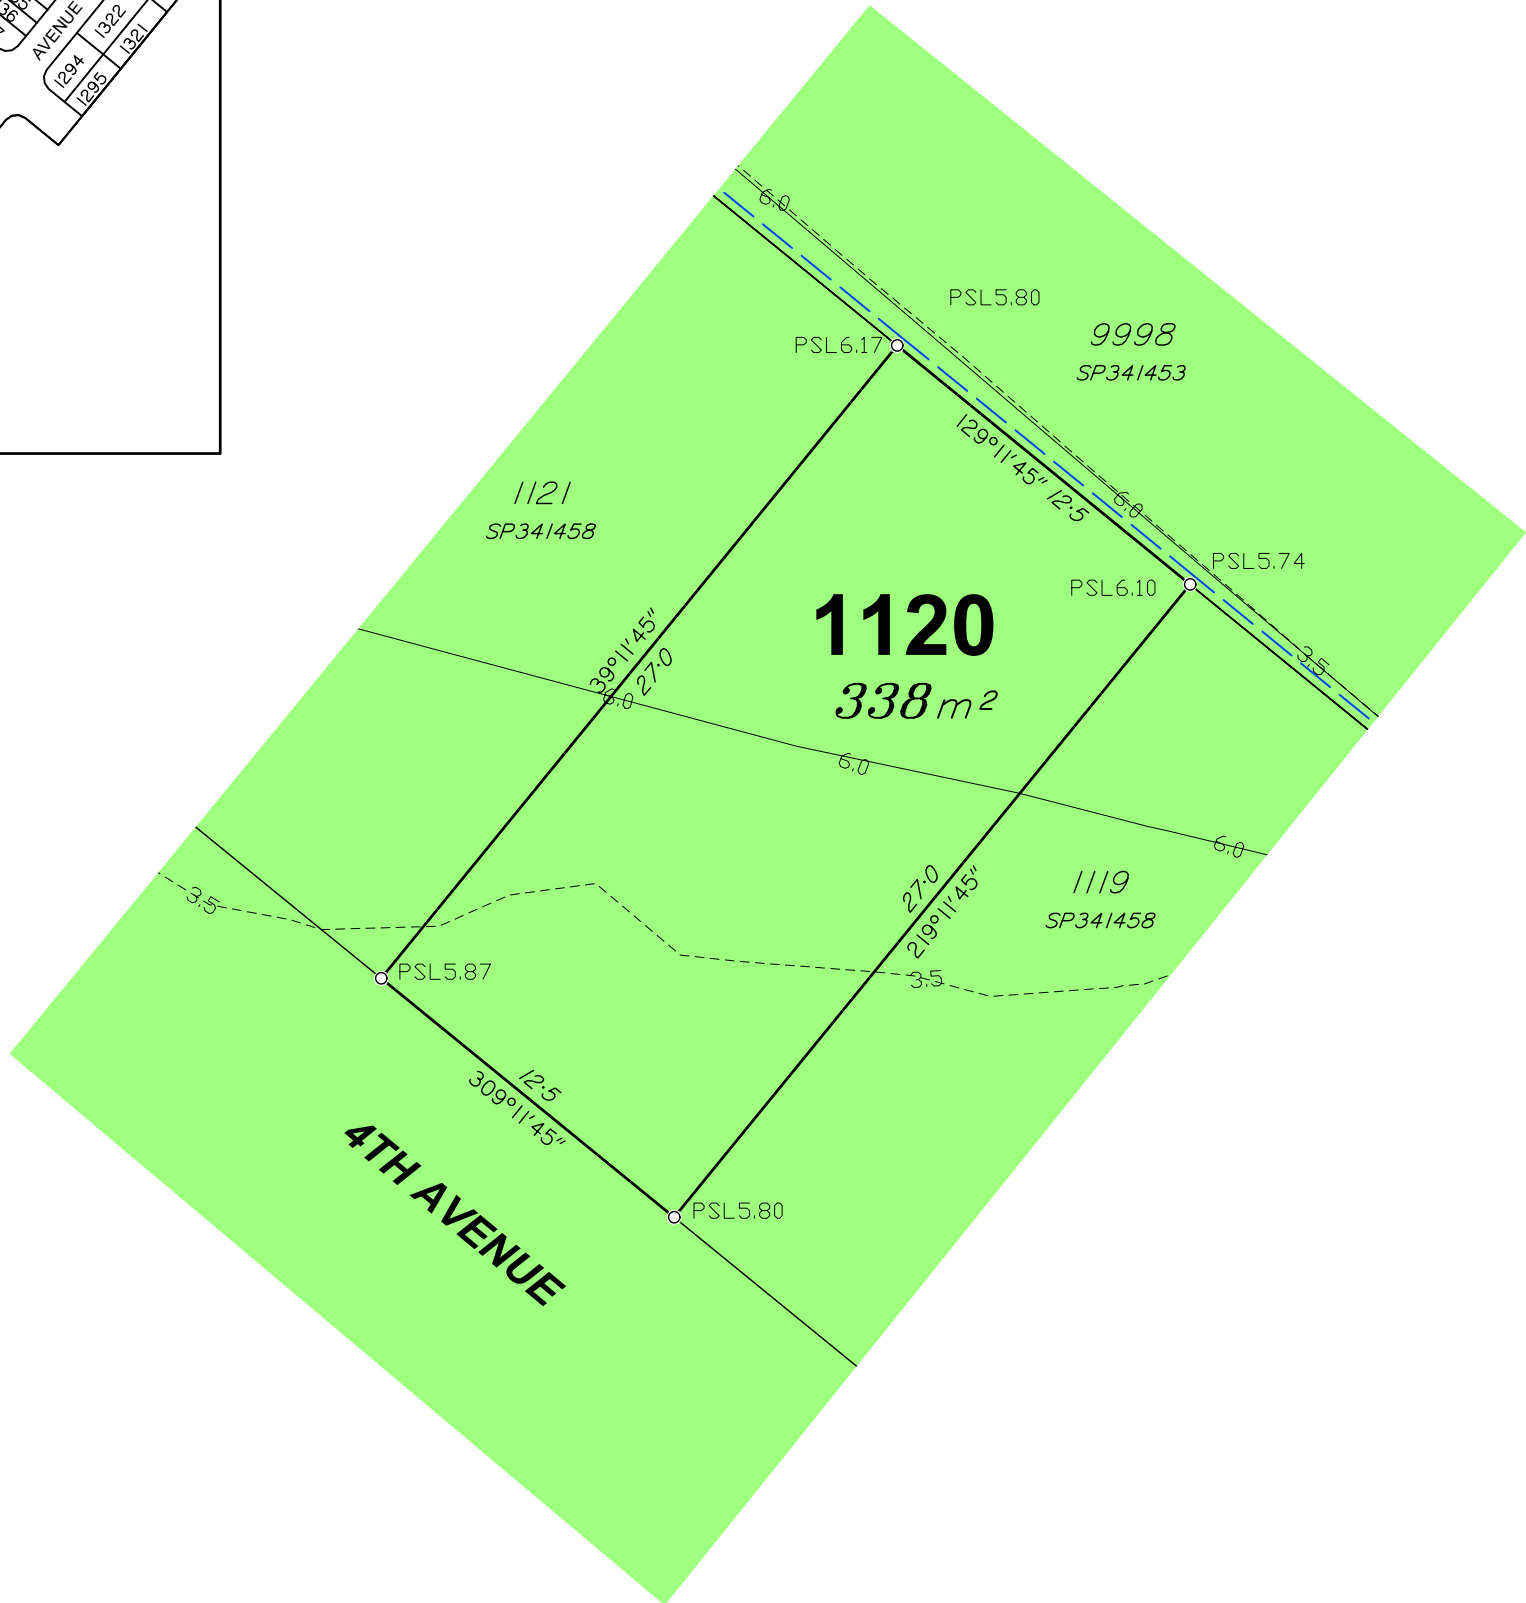

**SURVEYORS  
PLANNERS  
DEVELOPMENT ADVISORS**  
[jensenbowers.com.au](http://jensenbowers.com.au)

Brisbane (Head Office)  
72 Costin Street, Fortitude Valley, Qld. 4006  
PO Box 799, Spring Hill, Qld. 4004  
T (07) 3852 1771 F (07) 3252 9818

T.H. Jensen & Bowers Pty. Ltd. (Consulting Surveyors)  
ABN: 52 010 872 607

© Copyright reserved to Jensen Bowers Group Consultants Pty Ltd


#### Associated Consultants

KN Consulting Engineers

Local Authority: Moreton Bay City Council  
Authority Ref. No: DA/2023/4299  
RP Description: Lot 9998 on SP341453

Locality: Morayfield  
Date of Survey: N/A  
Level Datum: AHD (der)  
Origin:  
Level Bk / Fid Bk: Digital  
Horizontal Datum: MGA Zone 56  
Contour Interval: N/A

#### Scale

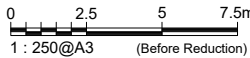

#### Notes

This plan was produced for the exclusive use of North Harbour Holdings Pty Ltd.

It is to be used as an attachment under the Land Sales Act 1984 to sell freehold land off the plan. All dimensions and areas are subject to final registration of the survey plan.

The services, design contours and fill hatching shown hereon are from designs as supplied by KN Group Pty Ltd received 01.03.2024.

#### Disclaimer

Any licence, expressed or implied, to use this document for any purpose whatsoever is restricted to the terms of the agreement or implied agreement between Jensen Bowers and the instructing party.

|           |     |       |            |
|-----------|-----|-------|------------|
| Drawn:    | SS  | Date: | 14.03.2024 |
| Surveyed: | N/A | Date: | N/A        |
| Checked:  | SM  | Date: | 14.03.2024 |

Approved:

SJM

| Issue | Description    | Date     | Appd. |
|-------|----------------|----------|-------|
| A     | Original Issue | 14.03.24 | SM    |
|       |                |          |       |
|       |                |          |       |
#### Client

North Harbour Holdings Pty Ltd

## Stage 1 North Harbour Residential North


#### Disclosure Plan Lot 1120 on SP341458

|               |       |               |
|---------------|-------|---------------|
| Drawing No.   | Issue | Original Size |
| S-7550 - 1120 | A     | A3            |






Locality Diagram  
Not To Scale

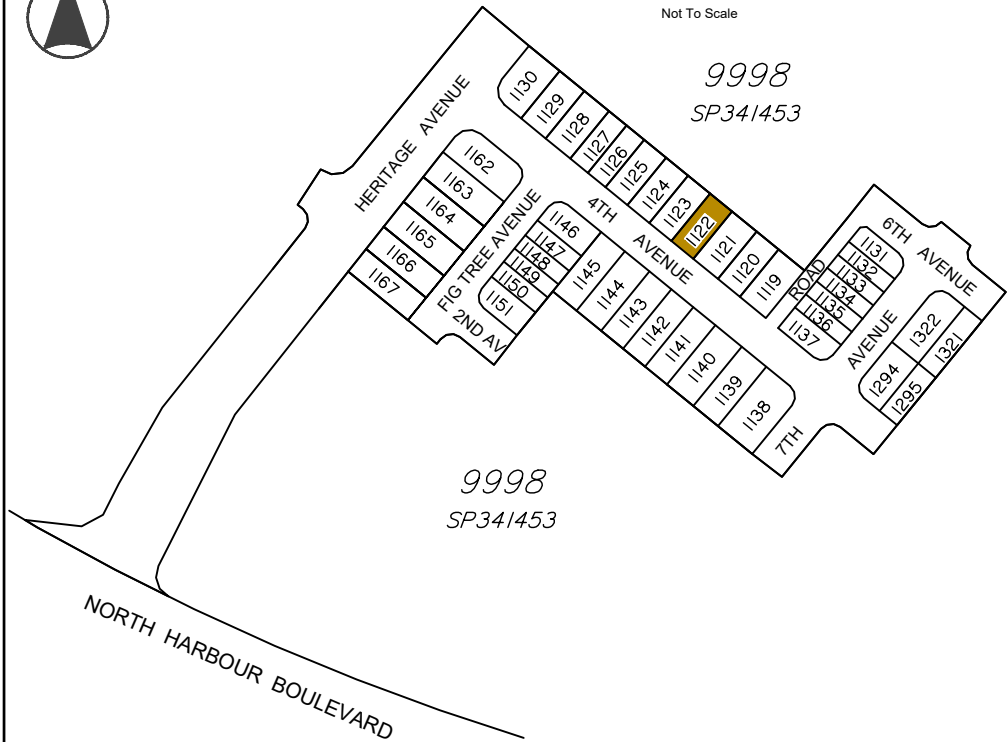

#### Legend

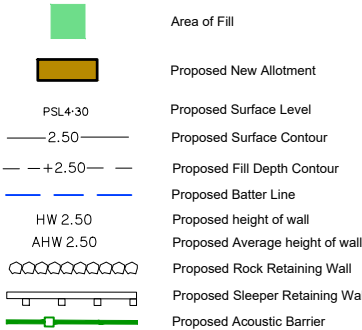

#### Allotment Description


This plan shows details of Proposed Allotment 1122 on SP341458 cancelling part of Lot 9998 on Proposed Reconfiguration Plans as approved by Moreton Bay City Council in accordance with Development Approval Number DA/2023/4299 dated 26/03/2024

The Contractor shall complete all allotment earthwork operations in such a manner to allow an approved Geotechnical testing company's certification that site filling has been placed as Level 1 "Controlled Fill" in accordance with the provisions of Australian Standard AS 3798-2007.

The frequency of control testing shall be in accordance with the provisions of Table 8.1 of AS3798-2007.

#### Notes

- This Diagram has been prepared for information purposes only and does not form part of any contract of sale.
- This plan was prepared for the exclusive use of North Harbour Holdings Pty Ltd and their other professional advisors and is not to be used for any other purpose or by any other person or corporation.
- North Harbour Holdings Pty Ltd and T.H. Jensen and Bowers Pty Ltd accept no responsibility for any loss or damage arising to any person or corporation who may use or rely on this plan in contravention of these terms.
- The title boundaries shown on this diagram were not marked at the time this diagram was prepared and have been determined from calculated dimensions only and not by field survey.
- Services shown hereon have been plotted from available records current at the time of preparation. The local authority and/or service provider should be contacted for 'As Constructed' information prior to any design and/or construction of any structure.
- There can be variations between this design information and works as constructed. Field survey is required to confirm the actual location of services prior to design and construction of any house or structure.
- Any Building Envelope shown may not take into consideration additional setback and clearance requirements that may be imposed by statutory and service authorities and their associated Acts and Legislation.
- These notes form an integral part of this plan. If others use this information, they should be advised of its purpose and limitations.
- This plan may not be reproduced unless these notes are included.

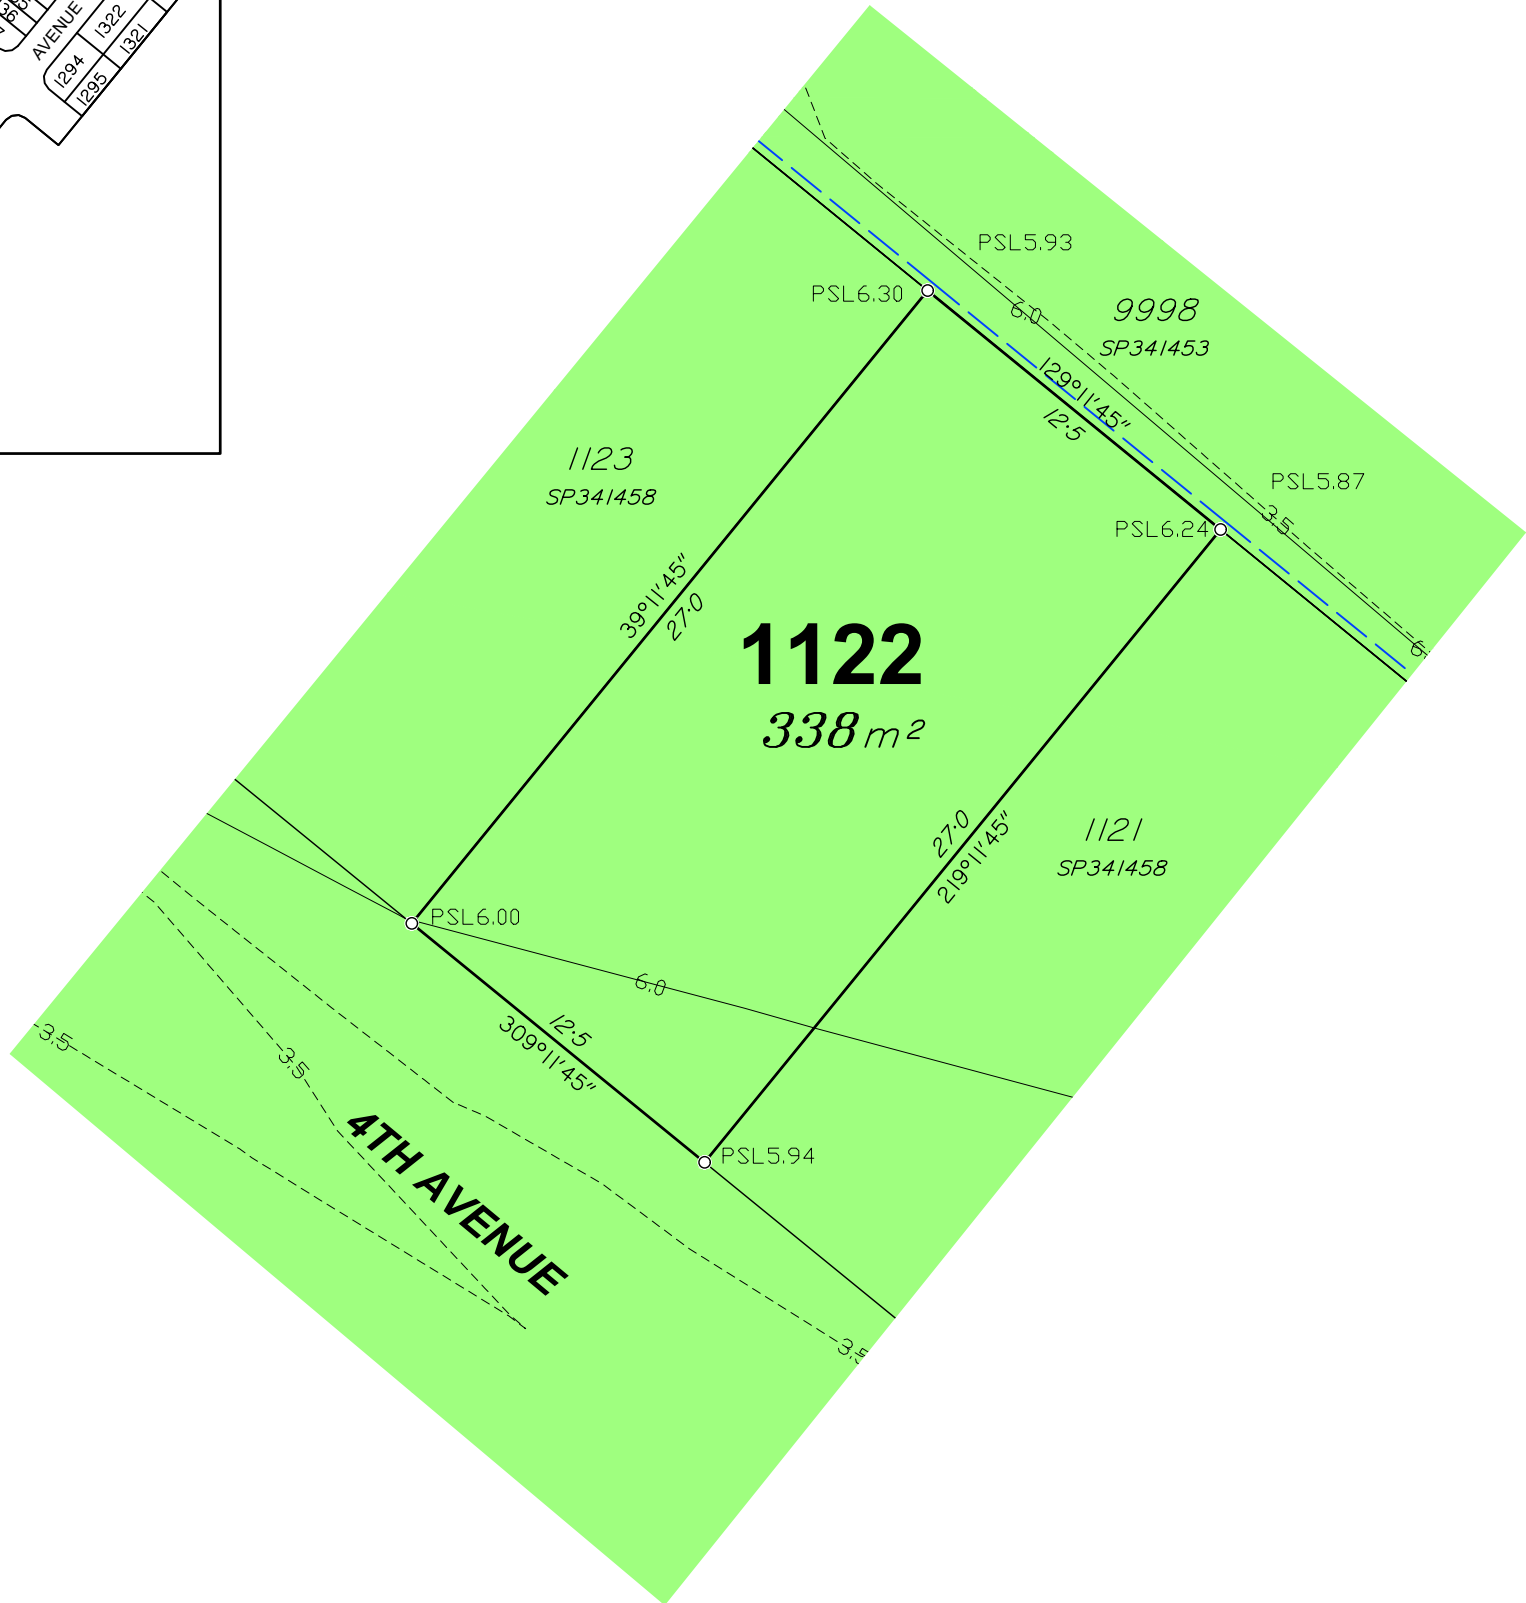

SURVEYORS  
PLANNERS  
DEVELOPMENT ADVISORS  
jensenbowers.com.au

Brisbane (Head Office)  
72 Costin Street, Fortitude Valley, Qld. 4006  
PO Box 799, Spring Hill, Qld. 4004  
T (07) 3852 1771 F (07) 3252 9818

T.H. Jensen & Bowers Pty. Ltd. (Consulting Surveyors)  
ABN: 52 010 872 607

© Copyright reserved to Jensen Bowers Group Consultants Pty Ltd


#### Associated Consultants

KN Consulting Engineers

Local Authority: Moreton Bay City Council  
Authority Ref. No: DA/2023/4299  
RP Description: Lot 9998 on SP341453

Locality: Morayfield  
Date of Survey: N/A  
Level Datum: AHD (der)  
Origin:  
Level Bk / Fid Bk: Digital  
Horizontal Datum: MGA Zone 56  
Contour Interval: N/A

#### Scale

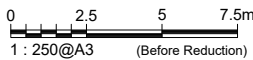

#### Notes

This plan was produced for the exclusive use of North Harbour Holdings Pty Ltd.

It is to be used as an attachment under the Land Sales Act 1984 to sell freehold land off the plan. All dimensions and areas are subject to final registration of the survey plan.

The services, design contours and fill hatching shown hereon are from designs as supplied by KN Group Pty Ltd received 01.03.2024.

#### Disclaimer

Any licence, expressed or implied, to use this document for any purpose whatsoever is restricted to the terms of the agreement or implied agreement between Jensen Bowers and the instructing party.

|           |     |       |            |
|-----------|-----|-------|------------|
| Drawn:    | SS  | Date: | 14.03.2024 |
| Surveyed: | N/A | Date: | N/A        |
| Checked:  | SM  | Date: | 14.03.2024 |

Approved:

SJM

| Issue | Description    | Date     | Appd. |
|-------|----------------|----------|-------|
| A     | Original Issue | 14.03.24 | SM    |
|       |                |          |       |
|       |                |          |       |
#### Client

North Harbour Holdings Pty Ltd

**Stage 1**  
**North Harbour**  
**Residential North**

**Disclosure Plan**  
**Lot 1122 on SP341458**

|               |       |               |
|---------------|-------|---------------|
| Drawing No.   | Issue | Original Size |
| S-7550 - 1122 | A     | A3            |






#### Locality Diagram

Not To Scale

9998

SP341453

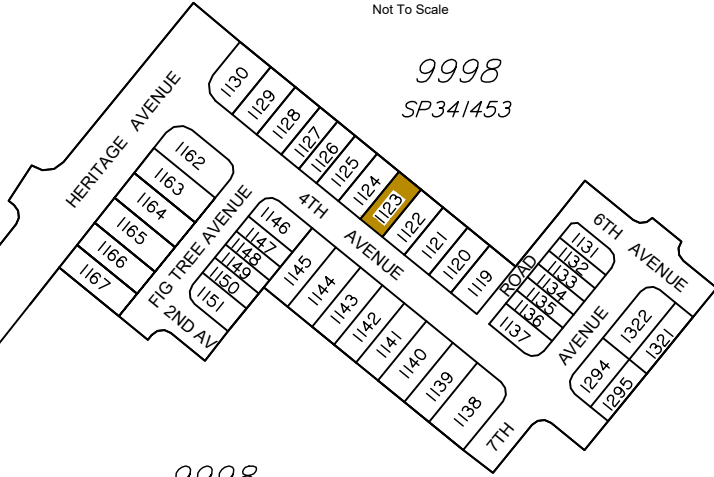

9998

SP341453

NORTH HARBOUR BOULEVARD

#### Legend

|               |                                 |
|---------------|---------------------------------|
|               | Area of Fill                    |
|               | Proposed New Allotment          |
| PSL 4.30      | Proposed Surface Level          |
| — 2.50 —      | Proposed Surface Contour        |
| - - +2.50 - - | Proposed Fill Depth Contour     |
|               | Proposed Batter Line            |
| HW 2.50       | Proposed height of wall         |
| AHW 2.50      | Proposed Average height of wall |
|               | Proposed Rock Retaining Wall    |
|               | Proposed Sleeper Retaining Wall |
|               | Proposed Acoustic Barrier       |

#### Allotment Description


This plan shows details of Proposed Allotment 1123 on SP341458 cancelling part of Lot 9998 on Proposed Reconfiguration Plans as approved by Moreton Bay City Council in accordance with Development Approval Number DA/2023/4299 dated 26/03/2024

The Contractor shall complete all allotment earthwork operations in such a manner to allow an approved Geotechnical testing company's certification that site filling has been placed as Level 1 "Controlled Fill" in accordance with the provisions of Australian Standard AS 3798-2007.

The frequency of control testing shall be in accordance with the provisions of Table 8.1 of AS3798-2007.

#### Notes

- This Diagram has been prepared for information purposes only and does not form part of any contract of sale.
- This plan was prepared for the exclusive use of North Harbour Holdings Pty Ltd and their other professional advisors and is not to be used for any other purpose or by any other person or corporation.
- North Harbour Holdings Pty Ltd and T.H. Jensen and Bowers Pty Ltd accept no responsibility for any loss or damage arising to any person or corporation who may use or rely on this plan in contravention of these terms.
- The title boundaries shown on this diagram were not marked at the time this diagram was prepared and have been determined from calculated dimensions only and not by field survey.
- Services shown hereon have been plotted from available records current at the time of preparation. The local authority and/or service provider should be contacted for 'As Constructed' information prior to any design and/or construction of any structure.
- There can be variations between this design information and works as constructed. Field survey is required to confirm the actual location of services prior to design and construction of any house or structure.
- Any Building Envelope shown may not take into consideration additional setback and clearance requirements that may be imposed by statutory and service authorities and their associated Acts and Legislation.
- These notes form an integral part of this plan. If others use this information, they should be advised of its purpose and limitations.
- This plan may not be reproduced unless these notes are included.

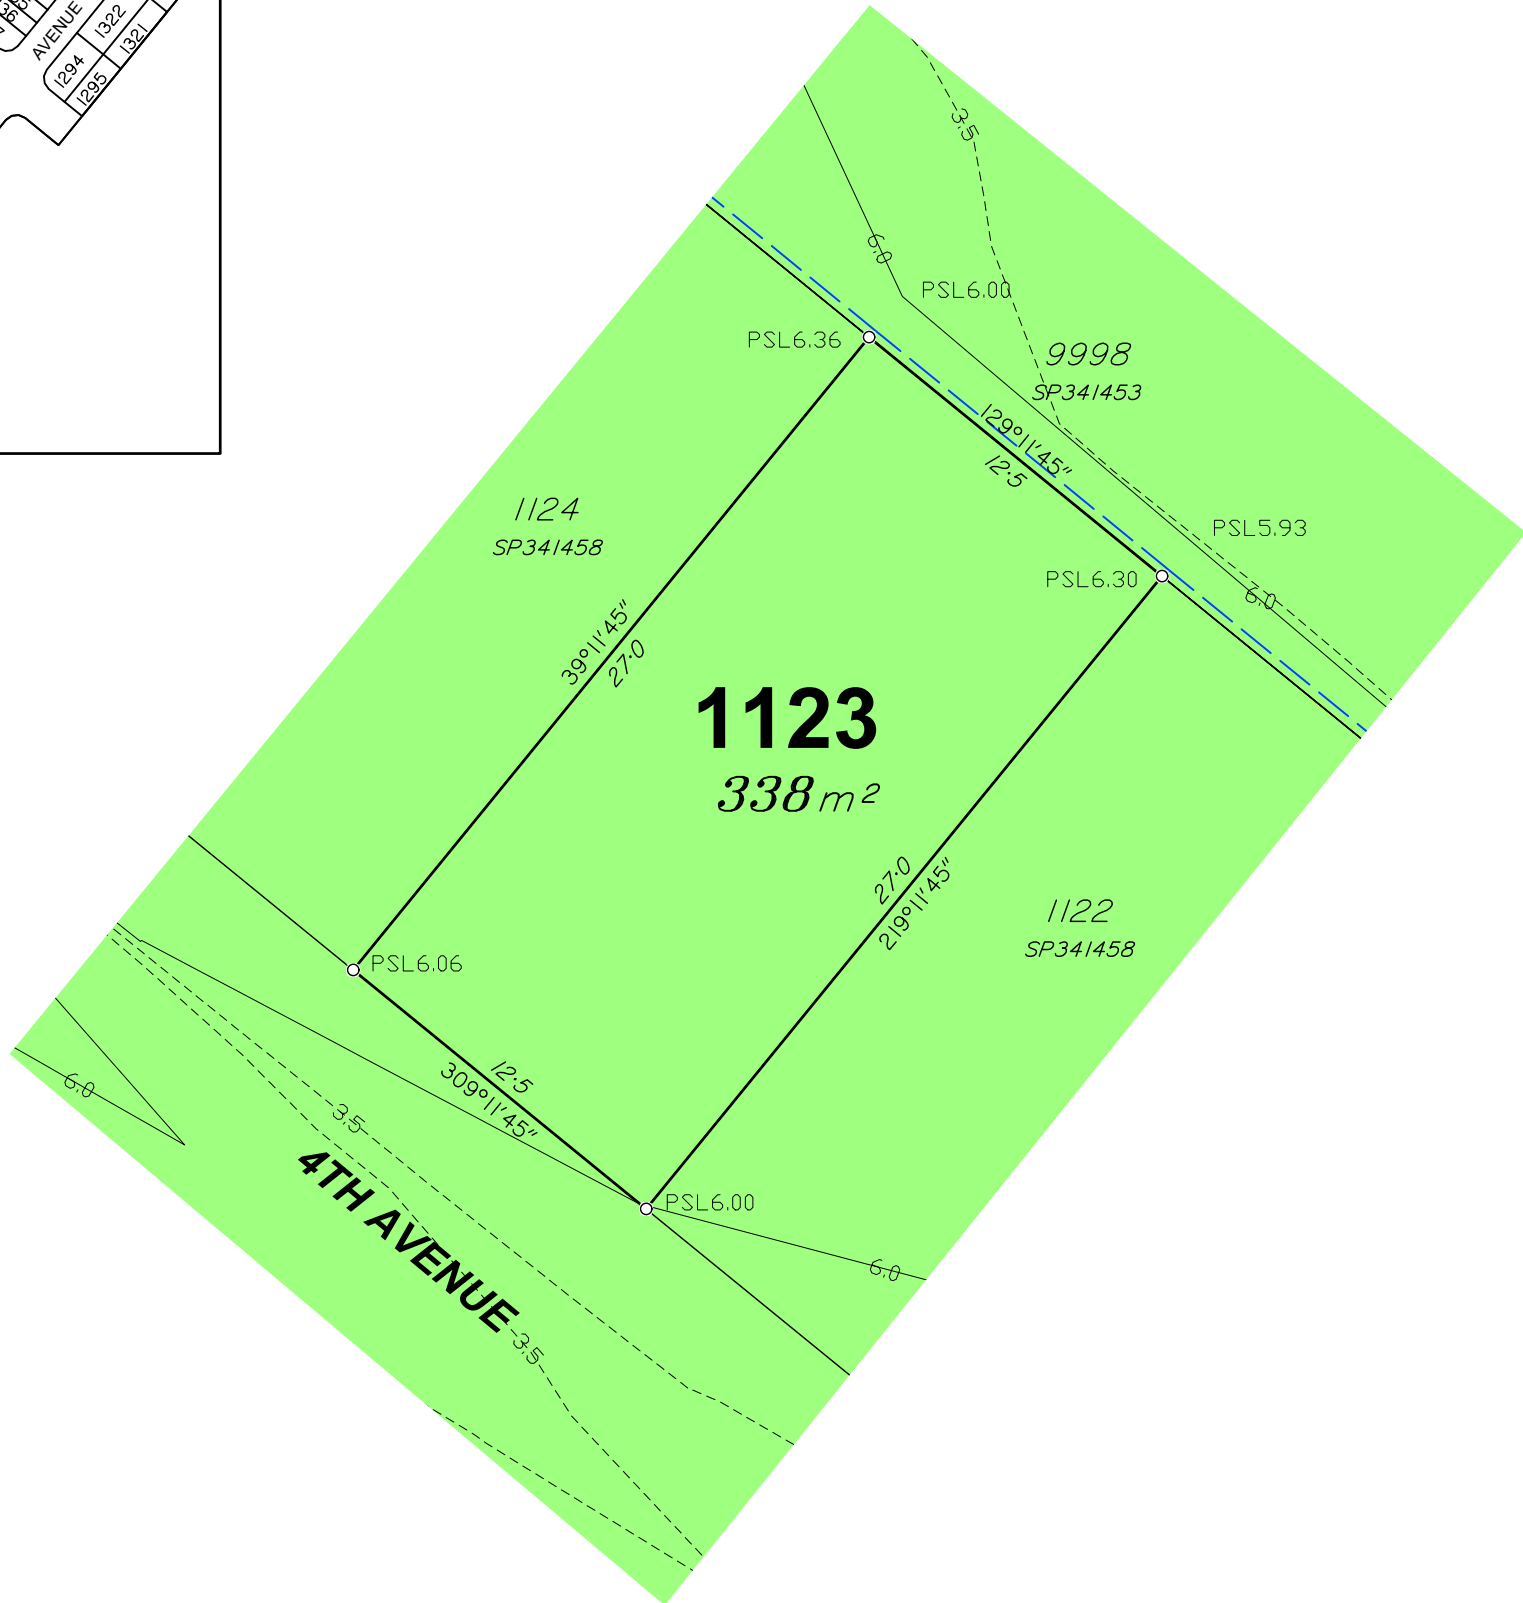

SURVEYORS  
PLANNERS  
DEVELOPMENT ADVISORS  
[jensenbowers.com.au](http://jensenbowers.com.au)

**JENSEN  
BOWERS**

Brisbane (Head Office)  
72 Costin Street, Fortitude Valley, Qld. 4006  
PO Box 799, Spring Hill, Qld. 4004  
T (07) 3852 1771 F (07) 3252 9818

T.H. Jensen & Bowers Pty. Ltd. (Consulting Surveyors)  
ABN: 52 010 872 607

© Copyright reserved to Jensen Bowers Group Consultants Pty Ltd


#### Associated Consultants

KN Consulting Engineers

Local Authority: Moreton Bay City Council  
Authority Ref. No: DA/2023/4299  
RP Description: Lot 9998 on SP341453

Locality: Morayfield  
Date of Survey: N/A  
Level Datum: AHD (der)  
Origin:  
Level Bk / Fid Bk: Digital  
Horizontal Datum: MGA Zone 56  
Contour Interval: N/A

#### Scale

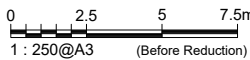

#### Notes

This plan was produced for the exclusive use of North Harbour Holdings Pty Ltd.

It is to be used as an attachment under the Land Sales Act 1984 to sell freehold land off the plan. All dimensions and areas are subject to final registration of the survey plan.

The services, design contours and fill hatching shown hereon are from designs as supplied by KN Group Pty Ltd received 01.03.2024.

#### Disclaimer

Any licence, expressed or implied, to use this document for any purpose whatsoever is restricted to the terms of the agreement or implied agreement between Jensen Bowers and the instructing party.

|           |     |       |            |
|-----------|-----|-------|------------|
| Drawn:    | SS  | Date: | 14.03.2024 |
| Surveyed: | N/A | Date: | N/A        |
| Checked:  | SM  | Date: | 14.03.2024 |

Approved:

SJM

| Issue | Description    | Date     | Appd. |
|-------|----------------|----------|-------|
| A     | Original Issue | 14.03.24 | SM    |
|       |                |          |       |
|       |                |          |       |
#### Client

North Harbour Holdings Pty Ltd


**Stage 1**  
**North Harbour**  
**Residential North**

**Disclosure Plan**  
**Lot 1123 on SP341458**


|               |       |               |
|---------------|-------|---------------|
| Drawing No.   | Issue | Original Size |
| S-7550 - 1123 | A     | A3            |



Locality Diagram  
Not To Scale

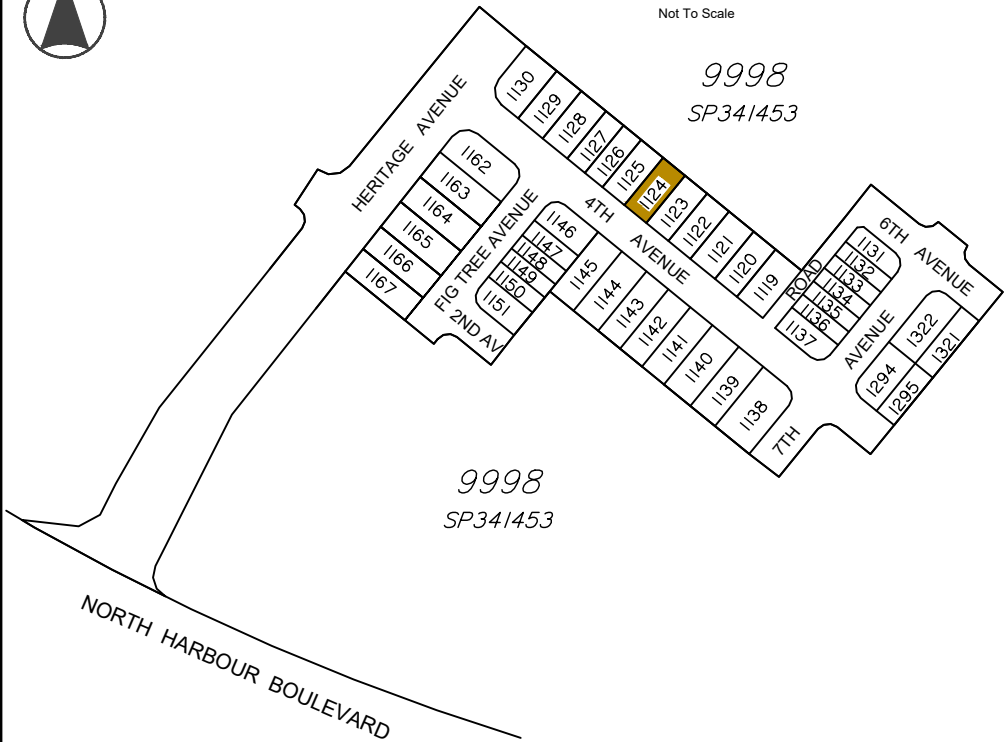

#### Legend

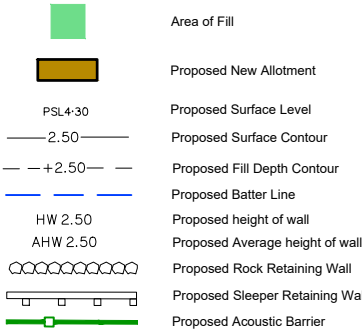

#### Allotment Description


This plan shows details of Proposed Allotment 1124 on SP341458 cancelling part of Lot 9998 on Proposed Reconfiguration Plans as approved by Moreton Bay City Council in accordance with Development Approval Number DA/2023/4299 dated 26/03/2024

The Contractor shall complete all allotment earthwork operations in such a manner to allow an approved Geotechnical testing company's certification that site filling has been placed as Level 1 "Controlled Fill" in accordance with the provisions of Australian Standard AS 3798-2007.

The frequency of control testing shall be in accordance with the provisions of Table 8.1 of AS3798-2007.

#### Notes

- This Diagram has been prepared for information purposes only and does not form part of any contract of sale.
- This plan was prepared for the exclusive use of North Harbour Holdings Pty Ltd and their other professional advisors and is not to be used for any other purpose or by any other person or corporation.
- North Harbour Holdings Pty Ltd and T.H. Jensen and Bowers Pty Ltd accept no responsibility for any loss or damage arising to any person or corporation who may use or rely on this plan in contravention of these terms.
- The title boundaries shown on this diagram were not marked at the time this diagram was prepared and have been determined from calculated dimensions only and not by field survey.
- Services shown hereon have been plotted from available records current at the time of preparation. The local authority and/or service provider should be contacted for 'As Constructed' information prior to any design and/or construction of any structure.
- There can be variations between this design information and works as constructed. Field survey is required to confirm the actual location of services prior to design and construction of any house or structure.
- Any Building Envelope shown may not take into consideration additional setback and clearance requirements that may be imposed by statutory and service authorities and their associated Acts and Legislation.
- These notes form an integral part of this plan. If others use this information, they should be advised of its purpose and limitations.
- This plan may not be reproduced unless these notes are included.

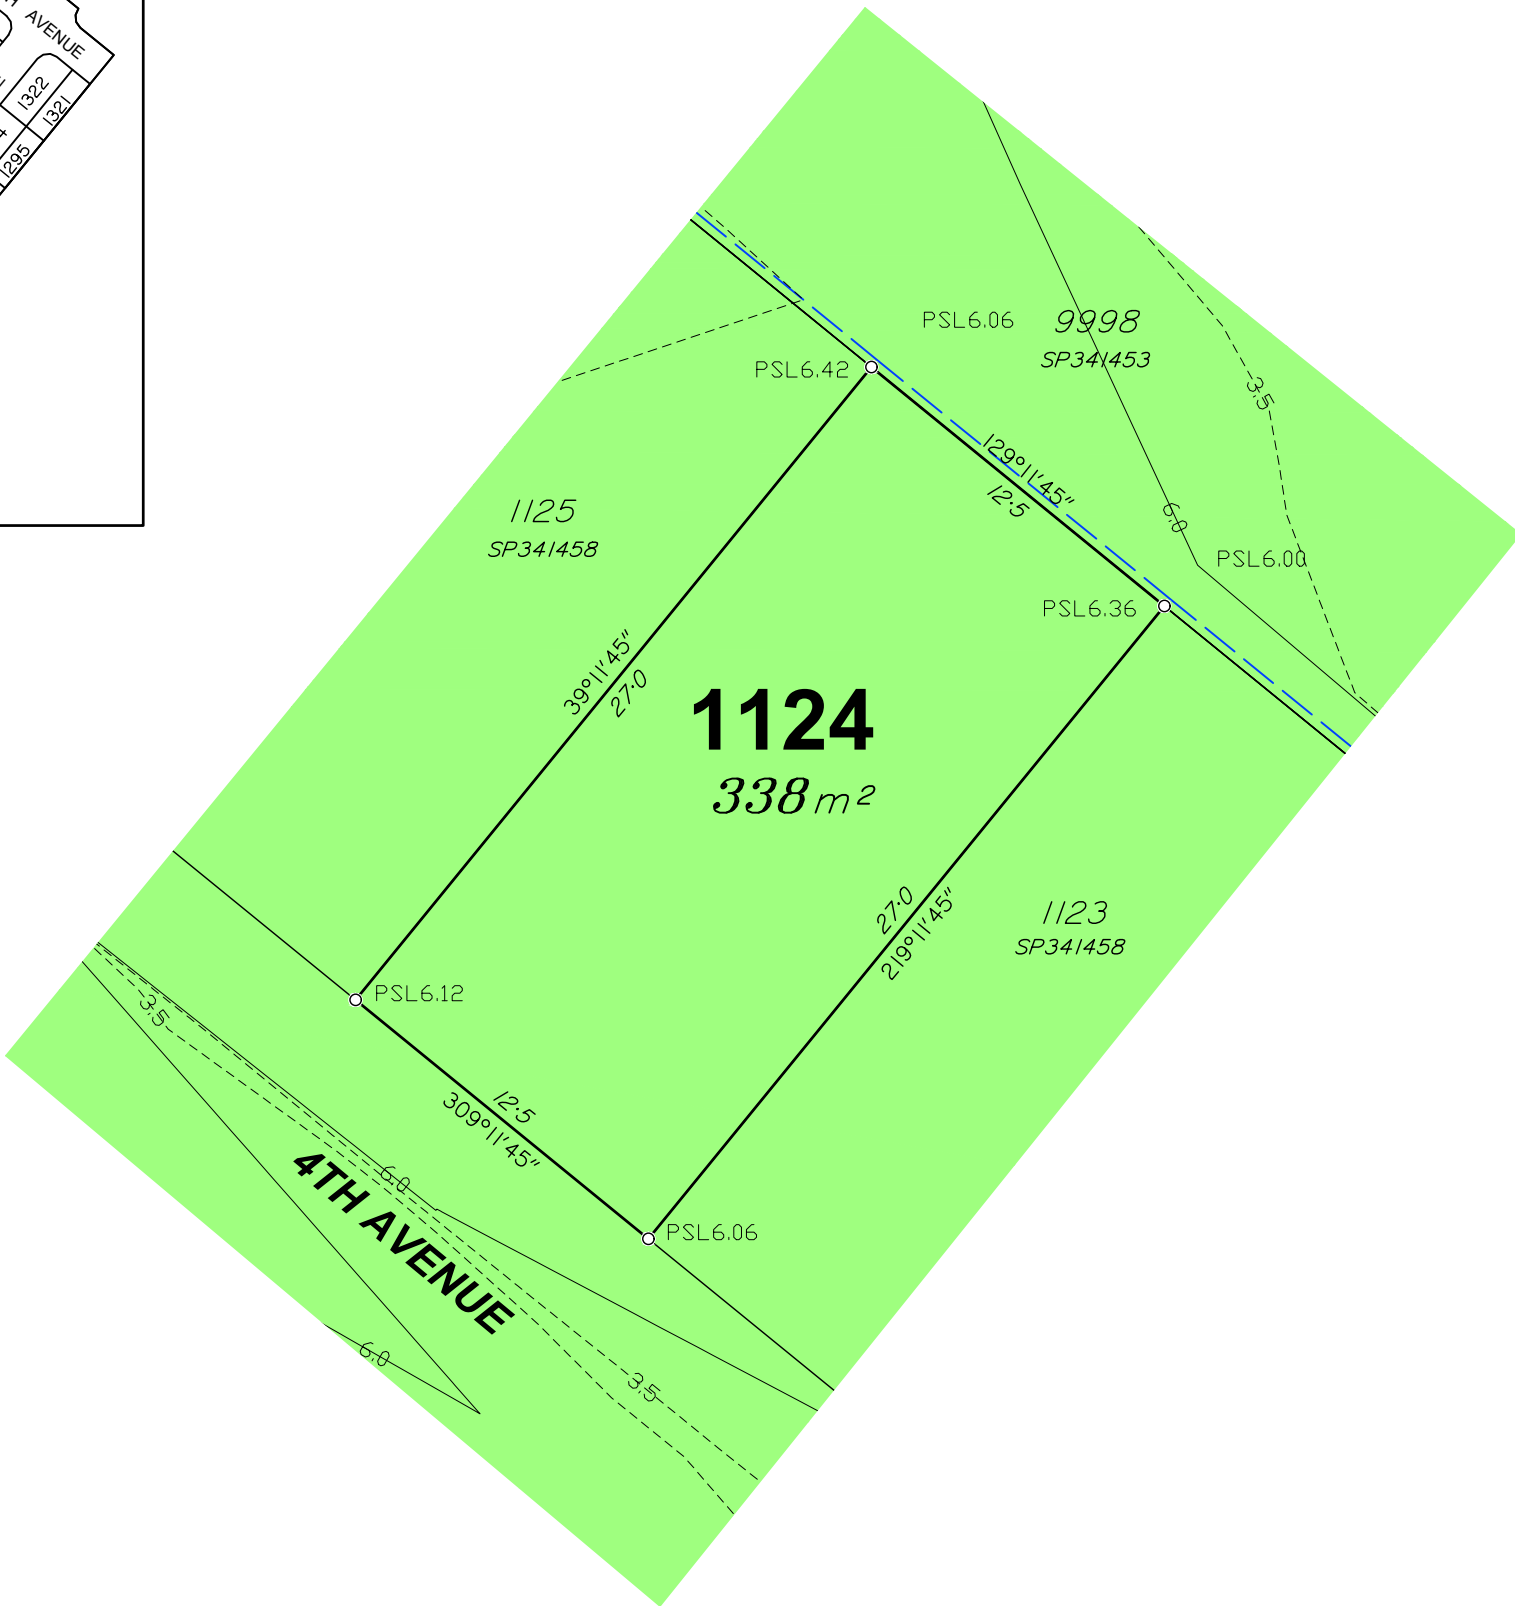

**JENSEN BOWERS**  
SURVEYORS  
PLANNERS  
DEVELOPMENT ADVISORS  
jensenbowers.com.au

Brisbane (Head Office)  
72 Costin Street, Fortitude Valley, Qld. 4006  
PO Box 799, Spring Hill, Qld. 4004  
T (07) 3852 1771 F (07) 3252 9818

T.H. Jensen & Bowers Pty. Ltd. (Consulting Surveyors)  
ABN: 52 010 872 607

© Copyright reserved to Jensen Bowers Group Consultants Pty Ltd


#### Associated Consultants

KN Consulting Engineers

Local Authority: Moreton Bay City Council  
Authority Ref. No: DA/2023/4299  
RP Description: Lot 9998 on SP341453

Locality: Morayfield  
Date of Survey: N/A  
Level Datum: AHD (der)  
Origin:  
Level Bk / Fid Bk: Digital  
Horizontal Datum: MGA Zone 56  
Contour Interval: N/A

#### Scale

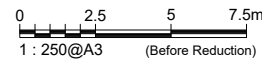

#### Notes

This plan was produced for the exclusive use of North Harbour Holdings Pty Ltd.

It is to be used as an attachment under the Land Sales Act 1984 to sell freehold land off the plan. All dimensions and areas are subject to final registration of the survey plan.

The services, design contours and fill hatching shown hereon are from designs as supplied by KN Group Pty Ltd received 01.03.2024.

#### Disclaimer

Any licence, expressed or implied, to use this document for any purpose whatsoever is restricted to the terms of the agreement or implied agreement between Jensen Bowers and the instructing party.

|           |     |       |            |
|-----------|-----|-------|------------|
| Drawn:    | SS  | Date: | 14.03.2024 |
| Surveyed: | N/A | Date: | N/A        |
| Checked:  | SM  | Date: | 14.03.2024 |

Approved:

| SJM   |                |          |       |
|-------|----------------|----------|-------|
| Issue | Description    | Date     | Appd. |
| A     | Original Issue | 14.03.24 | SM    |
|       |                |          |       |
|       |                |          |       |
#### Client

North Harbour Holdings Pty Ltd

**Stage 1**  
**North Harbour**  
**Residential North**

**Disclosure Plan**  
**Lot 1124 on SP341458**

|               |       |               |
|---------------|-------|---------------|
| Drawing No.   | Issue | Original Size |
| S-7550 - 1124 | A     | A3            |




#### Locality Diagram

Not To Scale

9998

SP341453

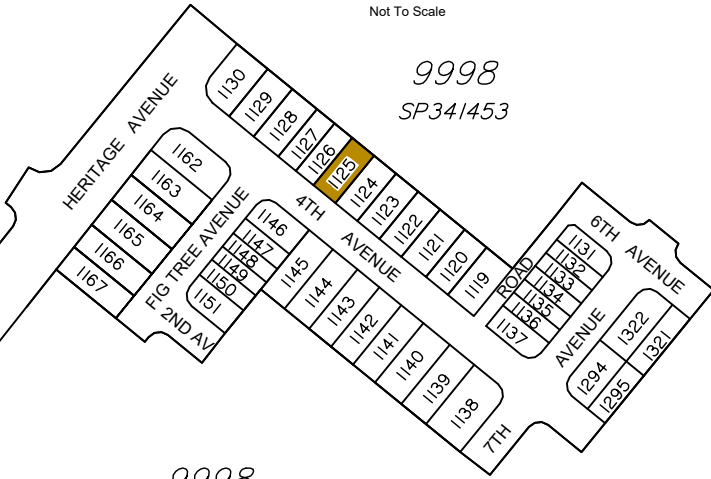

9998

SP341453

NORTH HARBOUR BOULEVARD

#### Legend

|               |                                 |
|---------------|---------------------------------|
|               | Area of Fill                    |
|               | Proposed New Allotment          |
| PSL 4.30      | Proposed Surface Level          |
| — 2.50 —      | Proposed Surface Contour        |
| - - +2.50 - - | Proposed Fill Depth Contour     |
|               | Proposed Batter Line            |
| HW 2.50       | Proposed height of wall         |
| AHW 2.50      | Proposed Average height of wall |
|               | Proposed Rock Retaining Wall    |
|               | Proposed Sleeper Retaining Wall |
|               | Proposed Acoustic Barrier       |

#### Allotment Description


This plan shows details of Proposed Allotment 1125 on SP341458 cancelling part of Lot 9998 on Proposed Reconfiguration Plans as approved by Moreton Bay City Council in accordance with Development Approval Number DA/2023/4299 dated 26/03/2024

The Contractor shall complete all allotment earthwork operations in such a manner to allow an approved Geotechnical testing company's certification that site filling has been placed as Level 1 "Controlled Fill" in accordance with the provisions of Australian Standard AS 3798-2007.

The frequency of control testing shall be in accordance with the provisions of Table 8.1 of AS3798-2007.

#### Notes

- This Diagram has been prepared for information purposes only and does not form part of any contract of sale.
- This plan was prepared for the exclusive use of North Harbour Holdings Pty Ltd and their other professional advisors and is not to be used for any other purpose or by any other person or corporation.
- North Harbour Holdings Pty Ltd and T.H. Jensen and Bowers Pty Ltd accept no responsibility for any loss or damage arising to any person or corporation who may use or rely on this plan in contravention of these terms.
- The title boundaries shown on this diagram were not marked at the time this diagram was prepared and have been determined from calculated dimensions only and not by field survey.
- Services shown hereon have been plotted from available records current at the time of preparation. The local authority and/or service provider should be contacted for 'As Constructed' information prior to any design and/or construction of any structure.
- There can be variations between this design information and works as constructed. Field survey is required to confirm the actual location of services prior to design and construction of any house or structure.
- Any Building Envelope shown may not take into consideration additional setback and clearance requirements that may be imposed by statutory and service authorities and their associated Acts and Legislation.
- These notes form an integral part of this plan. If others use this information, they should be advised of its purpose and limitations.
- This plan may not be reproduced unless these notes are included.

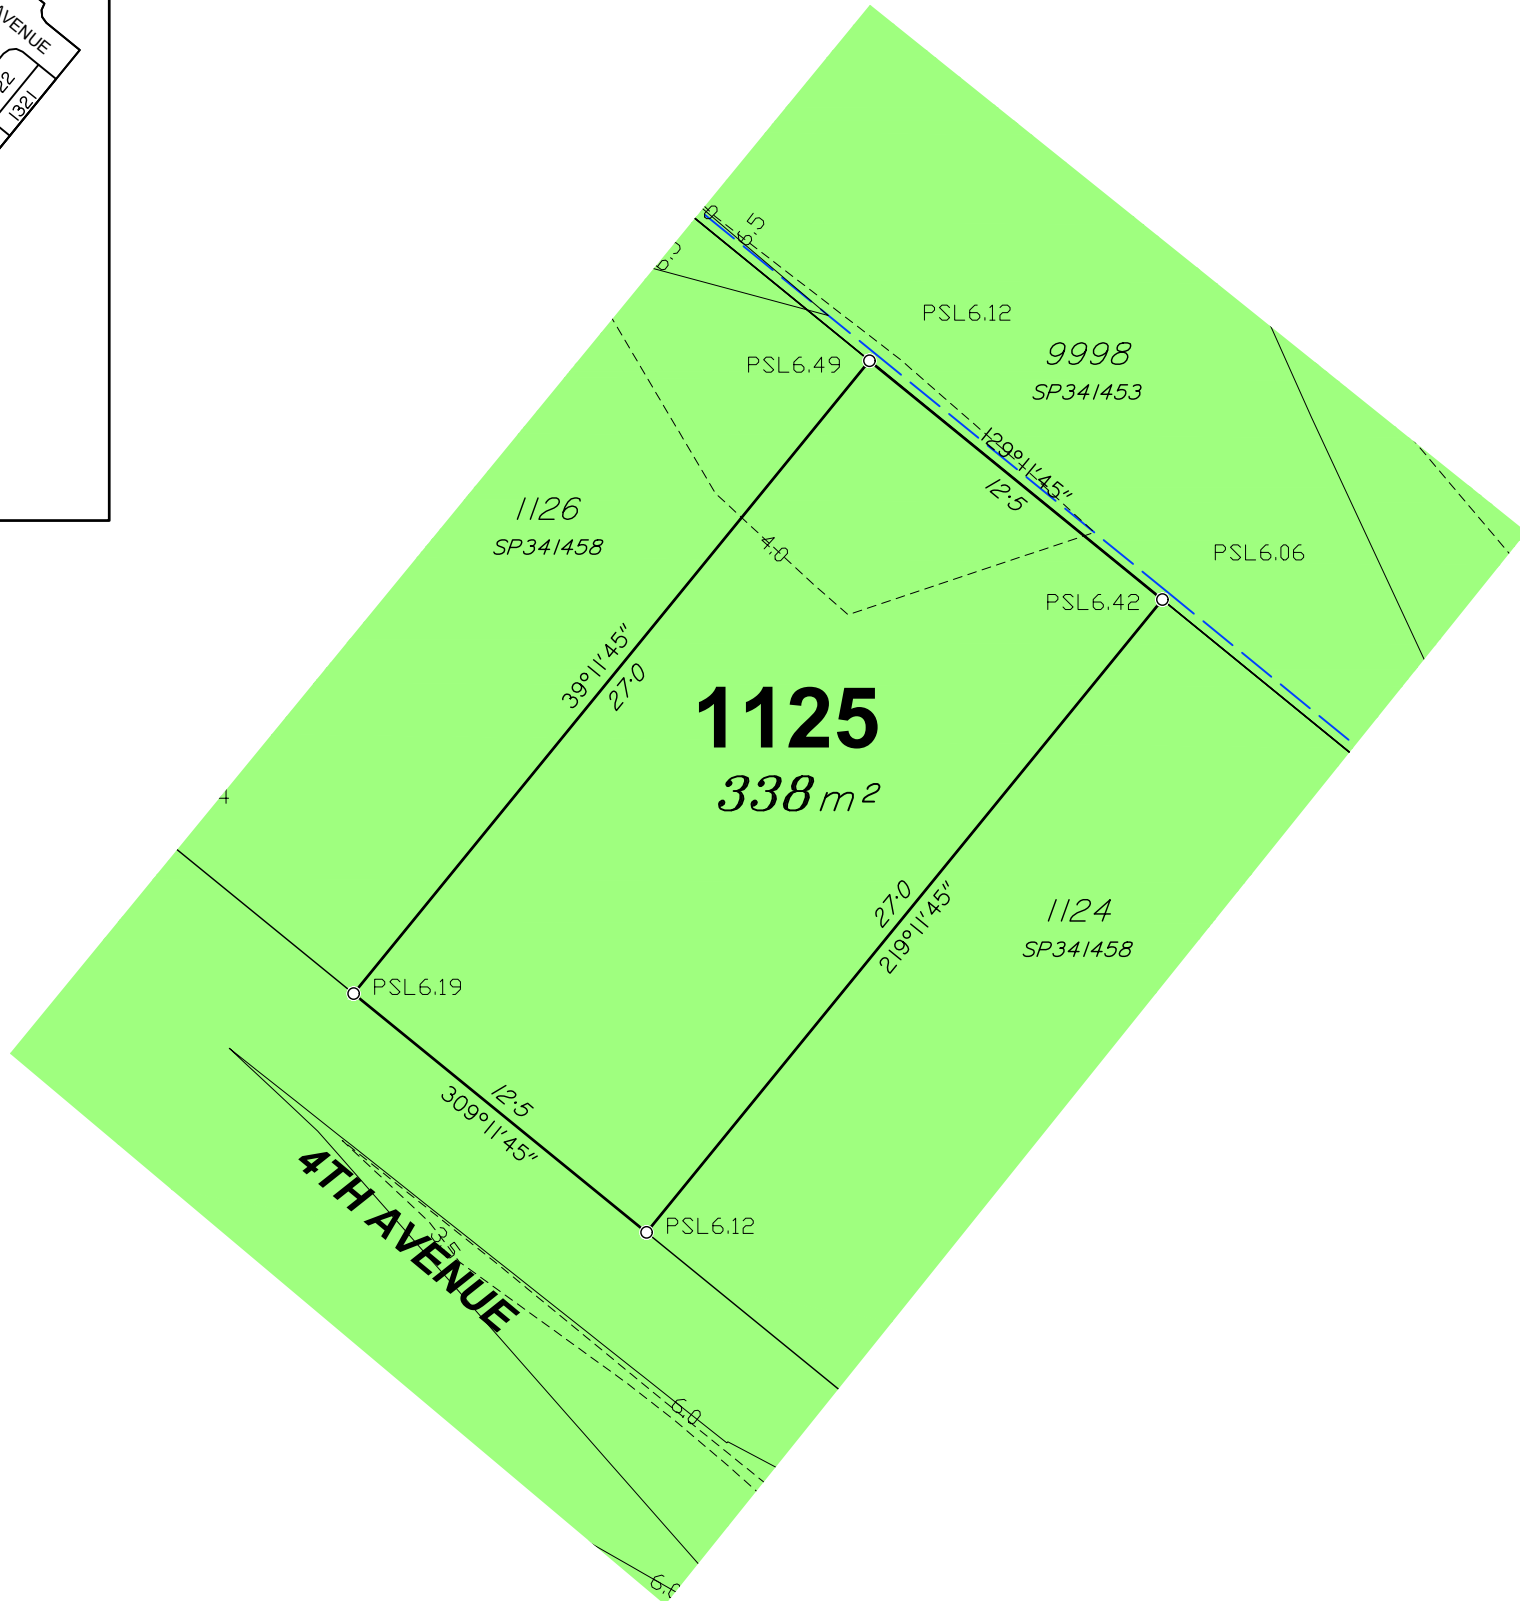



SURVEYORS  
PLANNERS  
DEVELOPMENT ADVISORS

**JENSEN  
BOWERS**

Brisbane (Head Office)  
72 Costin Street, Fortitude Valley, Qld. 4006  
PO Box 799, Spring Hill, Qld. 4004  
T (07) 3852 1771 F (07) 3252 9818  
T.H. Jensen & Bowers Pty. Ltd. (Consulting Surveyors)  
ABN: 52 010 872 607

© Copyright reserved to Jensen Bowers Group Consultants Pty Ltd


#### Associated Consultants

KN Consulting Engineers

Local Authority: Moreton Bay City Council  
Authority Ref. No: DA/2023/4299  
RP Description: Lot 9998 on SP341453

Locality: Morayfield  
Date of Survey: N/A  
Level Datum: AHD (der)  
Origin:  
Level Bk / Fid Bk: Digital  
Horizontal Datum: MGA Zone 56  
Contour Interval: N/A

#### Scale

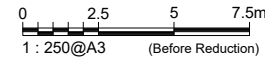

#### Notes

This plan was produced for the exclusive use of North Harbour Holdings Pty Ltd.

It is to be used as an attachment under the Land Sales Act 1984 to sell freehold land off the plan. All dimensions and areas are subject to final registration of the survey plan.

The services, design contours and fill hatching shown hereon are from designs as supplied by KN Group Pty Ltd received 01.03.2024.

#### Disclaimer

Any licence, expressed or implied, to use this document for any purpose whatsoever is restricted to the terms of the agreement or implied agreement between Jensen Bowers and the instructing party.

|           |     |       |            |
|-----------|-----|-------|------------|
| Drawn:    | SS  | Date: | 14.03.2024 |
| Surveyed: | N/A | Date: | N/A        |
| Checked:  | SM  | Date: | 14.03.2024 |

Approved:

SJM

| Issue | Description    | Date     | Appd. |
|-------|----------------|----------|-------|
| A     | Original Issue | 14.03.24 | SM    |
|       |                |          |       |
|       |                |          |       |
#### Client

North Harbour Holdings Pty Ltd

**Stage 1**  
**North Harbour**  
**Residential North**

**Disclosure Plan**  
**Lot 1125 on SP341458**

|               |       |               |
|---------------|-------|---------------|
| Drawing No.   | Issue | Original Size |
| S-7550 - 1125 | A     | A3            |

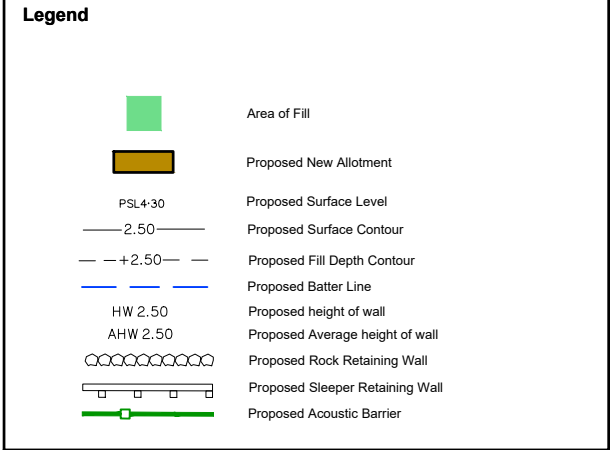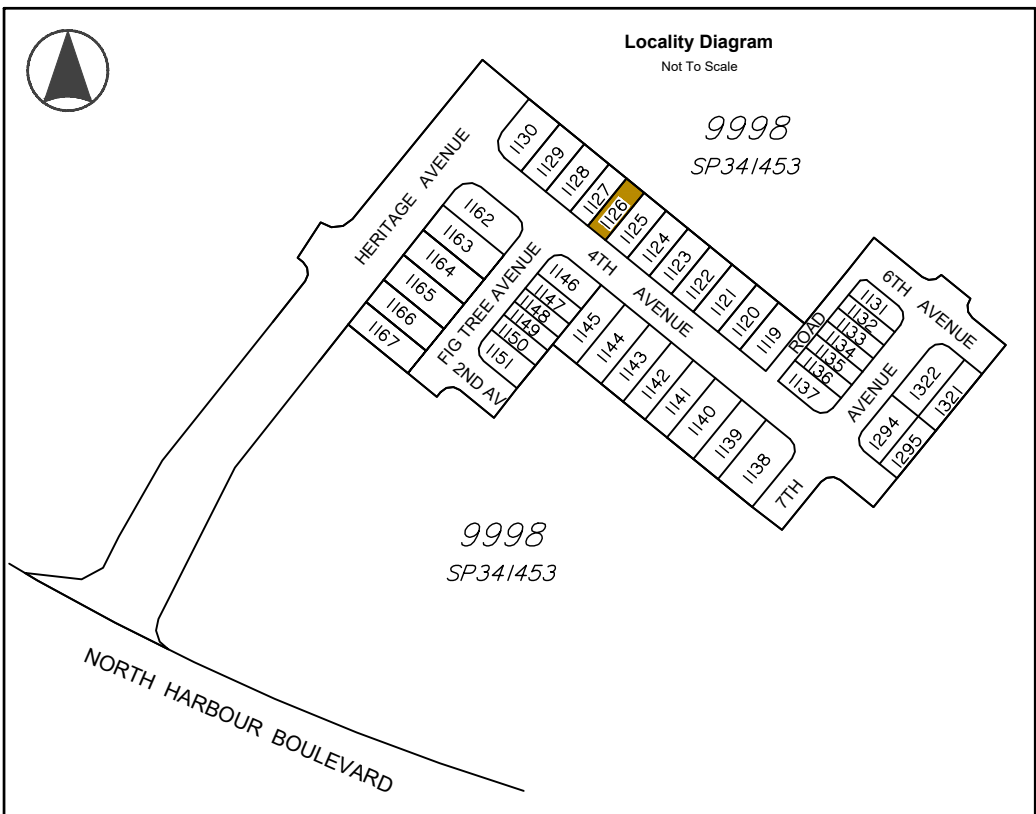

**Allotment Description**


This plan shows details of Proposed Allotment 1126 on SP341458 cancelling part of Lot 9998 on Proposed Reconfiguration Plans as approved by Moreton Bay City Council in accordance with Development Approval Number DA/2023/4299 dated 26/03/2024

The Contractor shall complete all allotment earthwork operations in such a manner to allow an approved Geotechnical testing company's certification that site filling has been placed as Level 1 "Controlled Fill" in accordance with the provisions of Australian Standard AS 3798-2007.

The frequency of control testing shall be in accordance with the provisions of Table 8.1 of AS3798-2007.

**Notes**

1. This Diagram has been prepared for information purposes only and does not form part of any contract of sale.
2. This plan was prepared for the exclusive use of North Harbour Holdings Pty Ltd and their other professional advisors and is not to be used for any other purpose or by any other person or corporation.
3. North Harbour Holdings Pty Ltd and T.H. Jensen and Bowers Pty Ltd accept no responsibility for any loss or damage arising to any person or corporation who may use or rely on this plan in contravention of these terms.
4. The title boundaries shown on this diagram were not marked at the time this diagram was prepared and have been determined from calculated dimensions only and not by field survey.
5. Services shown hereon have been plotted from available records current at the time of preparation. The local authority and/or service provider should be contacted for 'As Constructed' information prior to any design and/or construction of any structure.
6. There can be variations between this design information and works as constructed. Field survey is required to confirm the actual location of services prior to design and construction of any house or structure.
7. Any Building Envelope shown may not take into consideration additional setback and clearance requirements that may be imposed by statutory and service authorities and their associated Acts and Legislation.
8. These notes form an integral part of this plan. If others use this information, they should be advised of its purpose and limitations.
9. This plan may not be reproduced unless these notes are included.

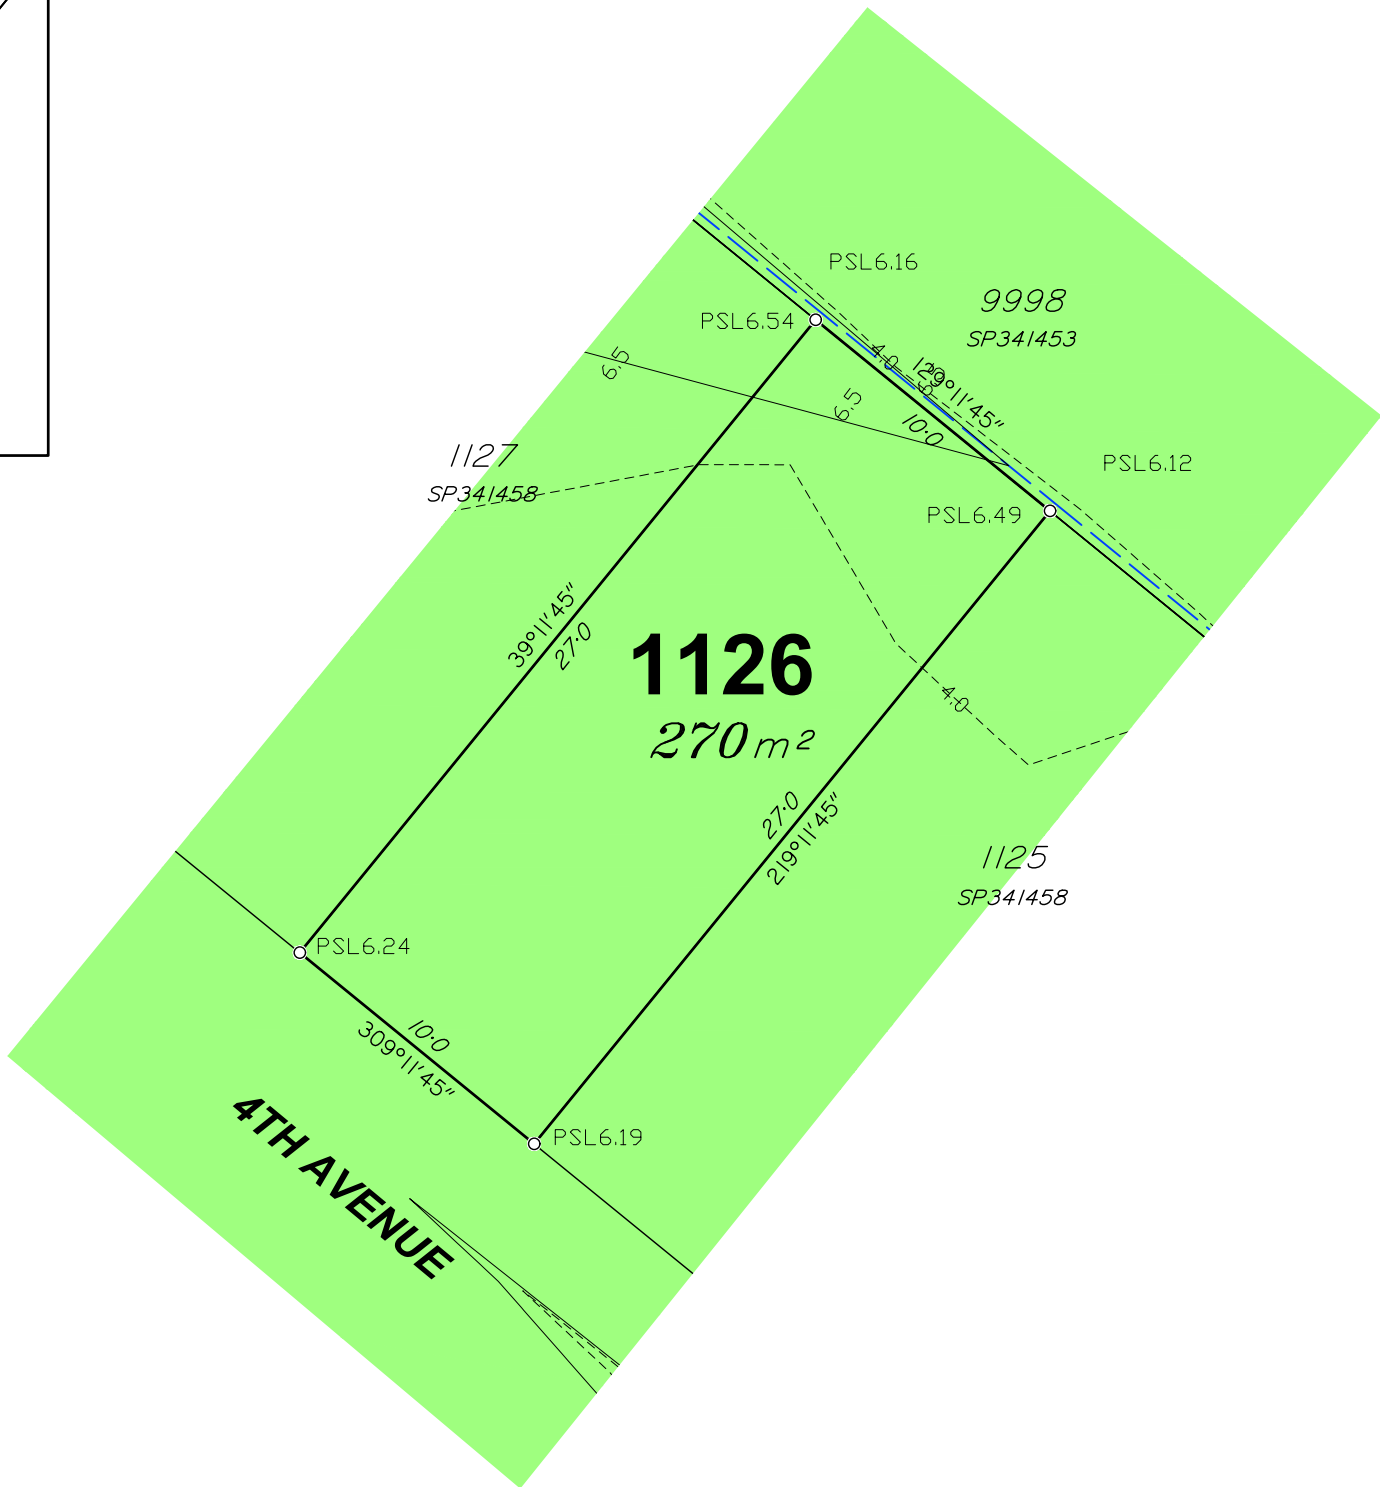

**JENSEN BOWERS**  
SURVEYORS  
PLANNERS  
DEVELOPMENT ADVISORS  
jensenbowers.com.au

Brisbane (Head Office)  
72 Costin Street, Fortitude Valley, Qld. 4006  
PO Box 799, Spring Hill, Qld. 4004  
T (07) 3852 1771 F (07) 3252 9818


T.H. Jensen & Bowers Pty. Ltd. (Consulting Surveyors)  
ABN: 52 010 872 607

© Copyright reserved to Jensen Bowers Group Consultants Pty Ltd

**Associated Consultants**  
KN Consulting Engineers

Local Authority: Moreton Bay City Council  
Authority Ref. No: DA/2023/4299  
RP Description: Lot 9998 on SP341453

Locality: Morayfield  
Date of Survey: N/A  
Level Datum: AHD (der)  
Origin:  
Level Bk / Fid Bk: Digital  
Horizontal Datum: MGA Zone 56  
Contour Interval: N/A

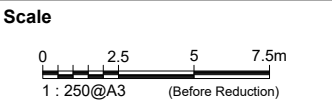

**Notes**

This plan was produced for the exclusive use of North Harbour Holdings Pty Ltd.

It is to be used as an attachment under the Land Sales Act 1984 to sell freehold land off the plan. All dimensions and areas are subject to final registration of the survey plan.

The services, design contours and fill hatching shown hereon are from designs as supplied by KN Group Pty Ltd received 01.03.2024.

**Disclaimer**

Any licence, expressed or implied, to use this document for any purpose whatsoever is restricted to the terms of the agreement or implied agreement between Jensen Bowers and the instructing party.

|           |     |       |            |
|-----------|-----|-------|------------|
| Drawn:    | SS  | Date: | 14.03.2024 |
| Surveyed: | N/A | Date: | N/A        |
| Checked:  | SM  | Date: | 14.03.2024 |

Approved:

SJM

| Issue | Description    | Date     | Appd. |
|-------|----------------|----------|-------|
| A     | Original Issue | 14.03.24 | SM    |
|       |                |          |       |
|       |                |          |       |
**Client**  
North Harbour Holdings Pty Ltd

**Stage 1**  
**North Harbour**  
**Residential North**

**Disclosure Plan**  
**Lot 1126 on SP341458**


|               |       |               |
|---------------|-------|---------------|
| Drawing No.   | Issue | Original Size |
| S-7550 - 1126 | A     | A3            |






### Locality Diagram

Not To Scale

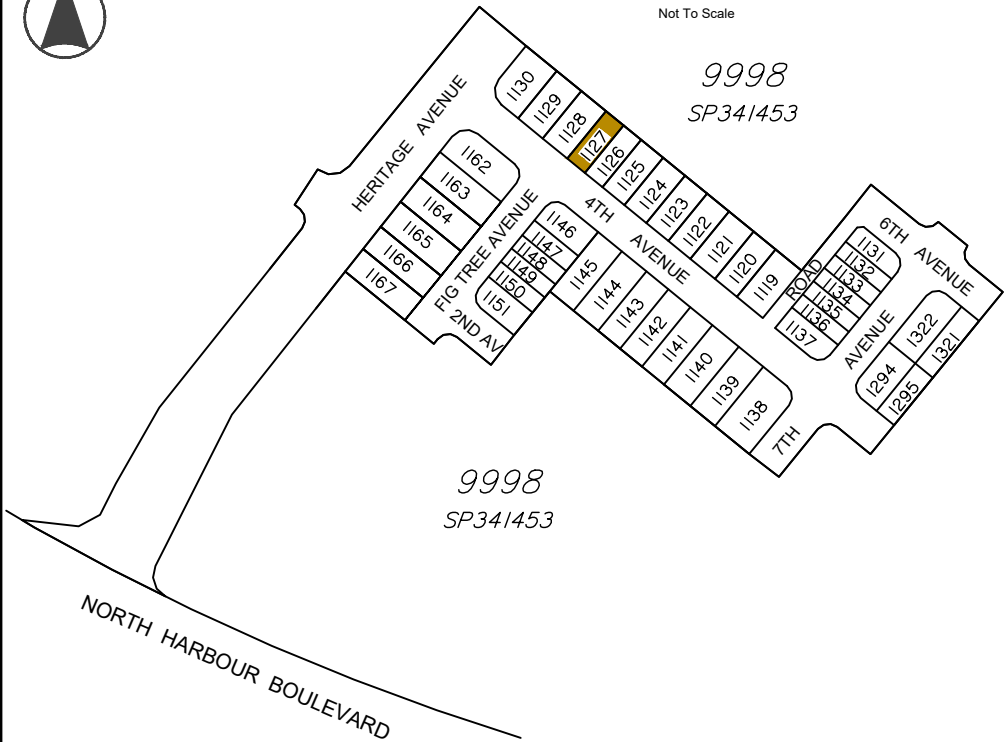

### Legend

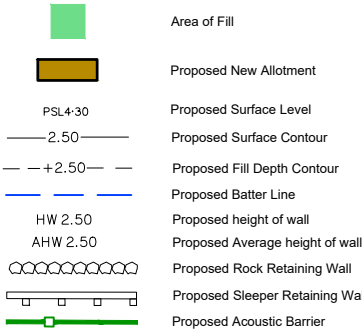

### Allotment Description


This plan shows details of Proposed Allotment 1127 on SP341458 cancelling part of Lot 9998 on Proposed Reconfiguration Plans as approved by Moreton Bay City Council in accordance with Development Approval Number DA/2023/4299 dated 26/03/2024

The Contractor shall complete all allotment earthwork operations in such a manner to allow an approved Geotechnical testing company's certification that site filling has been placed as Level 1 "Controlled Fill" in accordance with the provisions of Australian Standard AS 3798-2007.

The frequency of control testing shall be in accordance with the provisions of Table 8.1 of AS3798-2007.

### Notes

- This Diagram has been prepared for information purposes only and does not form part of any contract of sale.
- This plan was prepared for the exclusive use of North Harbour Holdings Pty Ltd and their other professional advisors and is not to be used for any other purpose or by any other person or corporation.
- North Harbour Holdings Pty Ltd and T.H. Jensen and Bowers Pty Ltd accept no responsibility for any loss or damage arising to any person or corporation who may use or rely on this plan in contravention of these terms.
- The title boundaries shown on this diagram were not marked at the time this diagram was prepared and have been determined from calculated dimensions only and not by field survey.
- Services shown hereon have been plotted from available records current at the time of preparation. The local authority and/or service provider should be contacted for 'As Constructed' information prior to any design and/or construction of any structure.
- There can be variations between this design information and works as constructed. Field survey is required to confirm the actual location of services prior to design and construction of any house or structure.
- Any Building Envelope shown may not take into consideration additional setback and clearance requirements that may be imposed by statutory and service authorities and their associated Acts and Legislation.
- These notes form an integral part of this plan. If others use this information, they should be advised of its purpose and limitations.
- This plan may not be reproduced unless these notes are included.

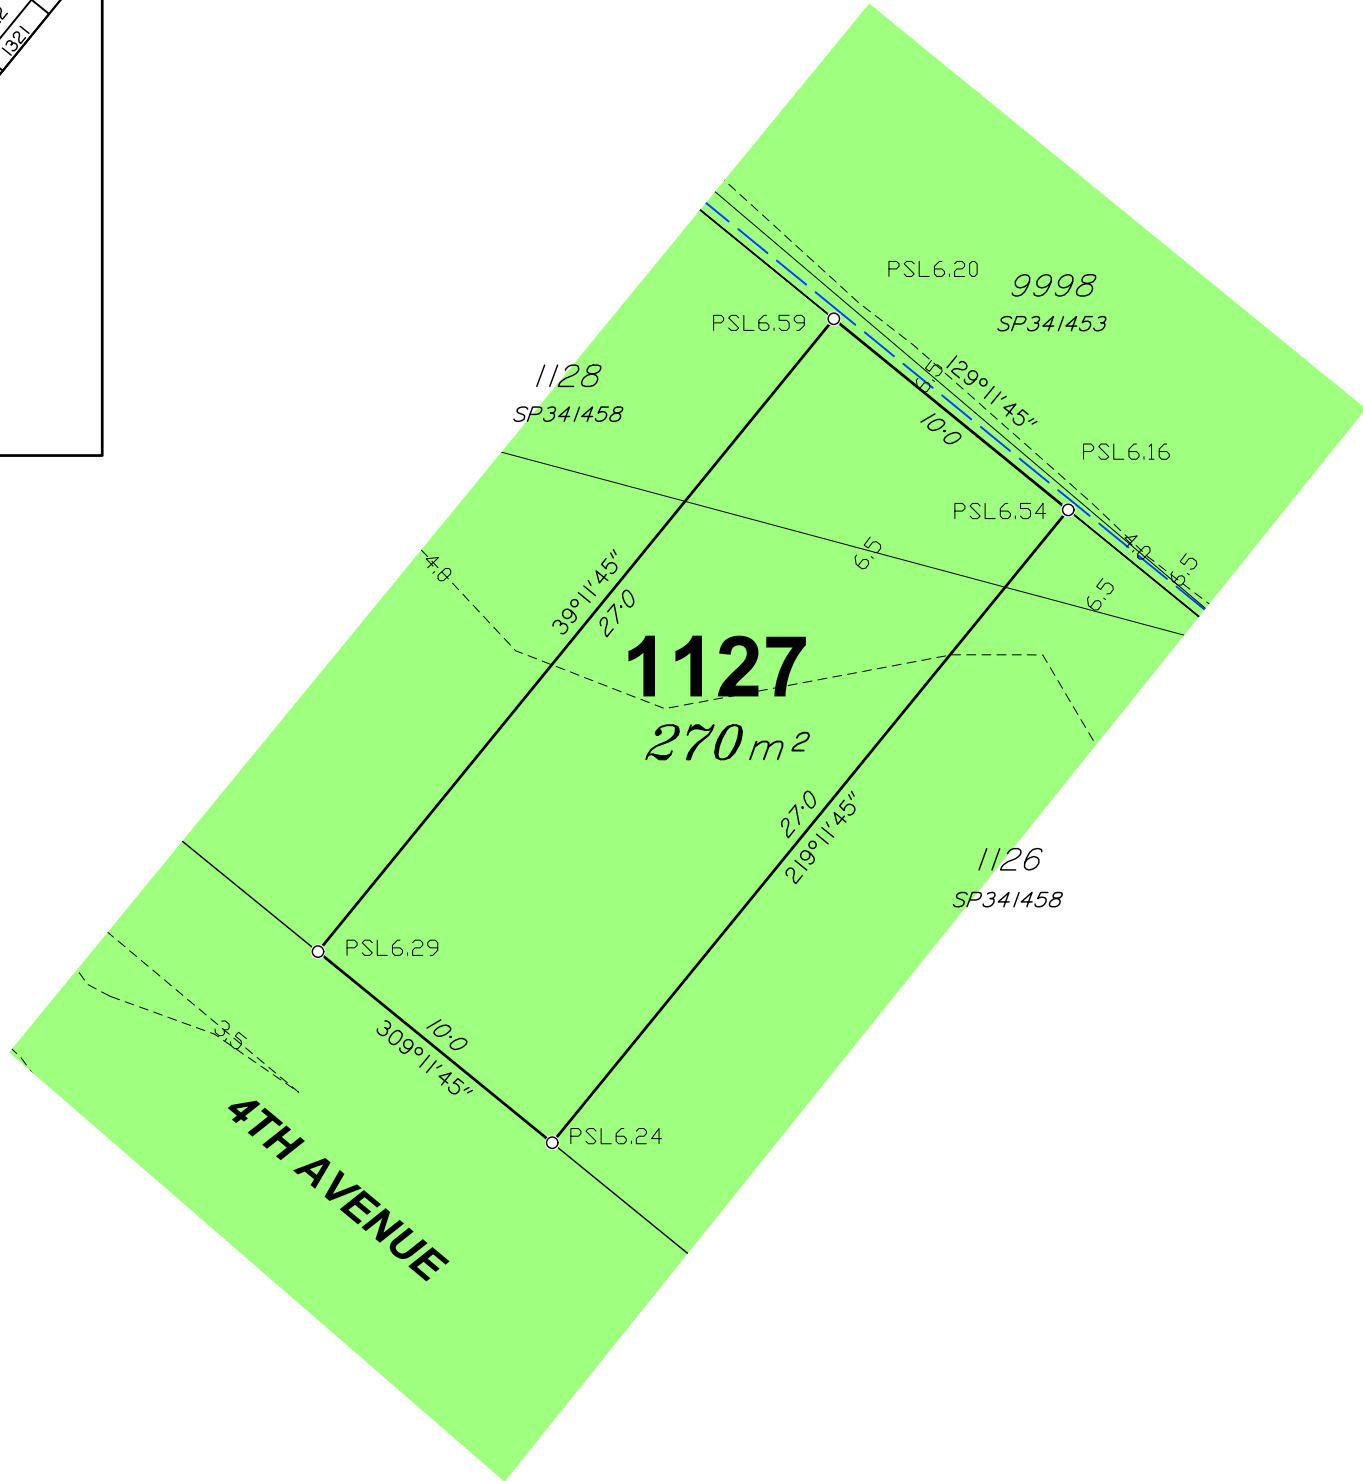

**SURVEYORS  
PLANNERS  
DEVELOPMENT ADVISORS**  
[jensenbowers.com.au](http://jensenbowers.com.au)

Brisbane (Head Office)  
72 Costin Street, Fortitude Valley, Qld. 4006  
PO Box 799, Spring Hill, Qld. 4004  
T (07) 3852 1771 F (07) 3252 9818

T.H. Jensen & Bowers Pty. Ltd. (Consulting Surveyors)  
ABN: 52 010 872 607

© Copyright reserved to Jensen Bowers Group Consultants Pty Ltd


### Associated Consultants

KN Consulting Engineers

Local Authority: Moreton Bay City Council  
Authority Ref. No: DA/2023/4299  
RP Description: Lot 9998 on SP341453

Locality: Morayfield  
Date of Survey: N/A  
Level Datum: AHD (der)  
Origin:  
Level Bk / Fid Bk: Digital  
Horizontal Datum: MGA Zone 56  
Contour Interval: N/A

### Scale

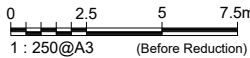

### Notes

This plan was produced for the exclusive use of North Harbour Holdings Pty Ltd.

It is to be used as an attachment under the Land Sales Act 1984 to sell freehold land off the plan. All dimensions and areas are subject to final registration of the survey plan.

The services, design contours and fill hatching shown hereon are from designs as supplied by KN Group Pty Ltd received 01.03.2024.

### Disclaimer

Any licence, expressed or implied, to use this document for any purpose whatsoever is restricted to the terms of the agreement or implied agreement between Jensen Bowers and the instructing party.

|           |     |       |            |
|-----------|-----|-------|------------|
| Drawn:    | SS  | Date: | 14.03.2024 |
| Surveyed: | N/A | Date: | N/A        |
| Checked:  | SM  | Date: | 14.03.2024 |

Approved:

SJM

| Issue | Description    | Date     | Appd. |
|-------|----------------|----------|-------|
| A     | Original Issue | 14.03.24 | SM    |
|       |                |          |       |
|       |                |          |       |
### Client

North Harbour Holdings Pty Ltd

## Stage 1 North Harbour Residential North


### Disclosure Plan Lot 1127 on SP341458


|               |       |               |
|---------------|-------|---------------|
| Drawing No.   | Issue | Original Size |
| S-7550 - 1127 | A     | A3            |



#### Locality Diagram

Not To Scale

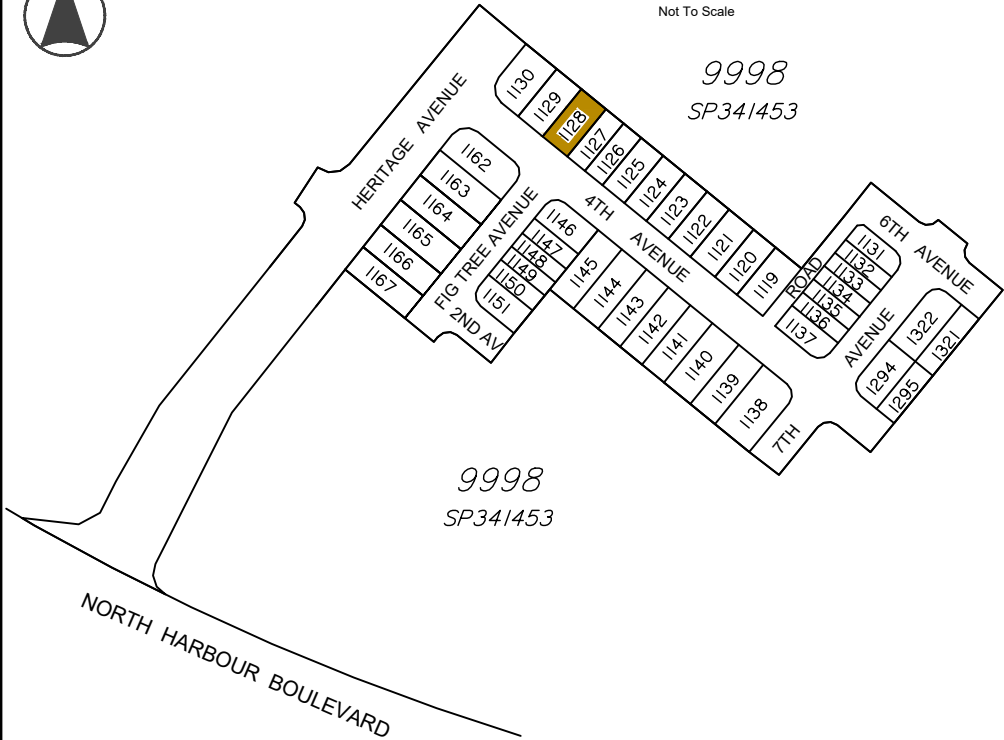

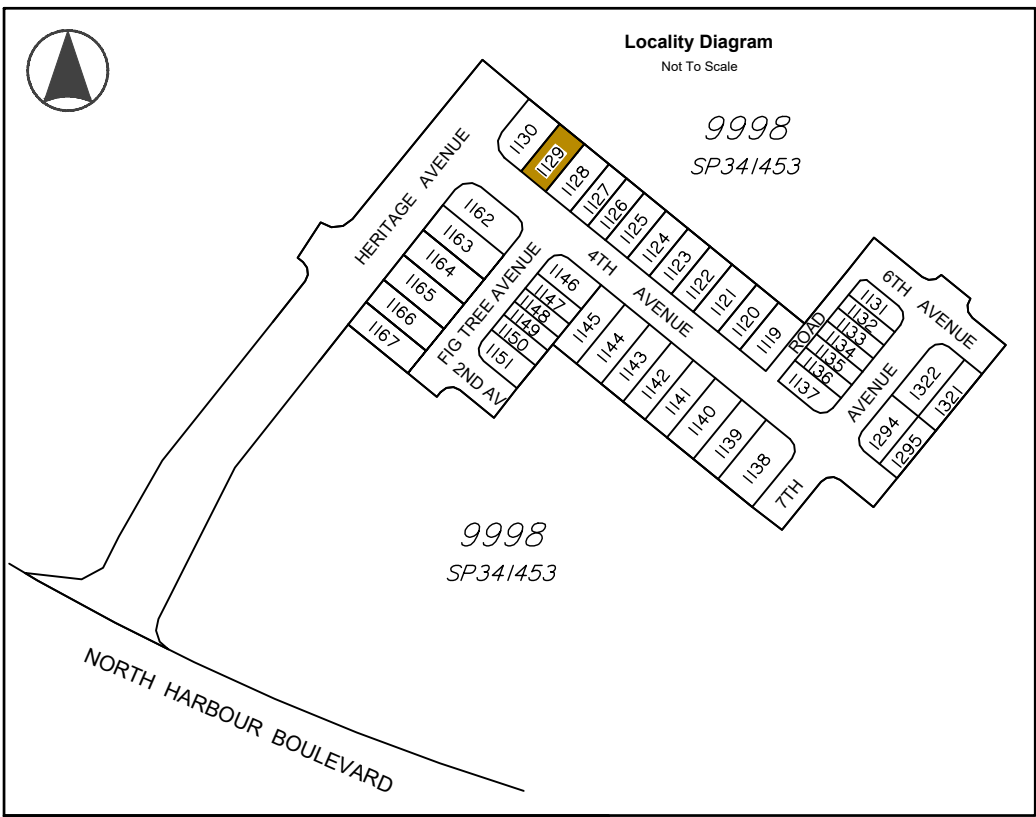

**Legend**

|               |                                 |
|---------------|---------------------------------|
|               | Area of Fill                    |
|               | Proposed New Allotment          |
| PSL4.30       | Proposed Surface Level          |
| — 2.50 —      | Proposed Surface Contour        |
| - - +2.50 - - | Proposed Fill Depth Contour     |
|               | Proposed Batter Line            |
| HW 2.50       | Proposed height of wall         |
| AHW 2.50      | Proposed Average height of wall |
|               | Proposed Rock Retaining Wall    |
|               | Proposed Sleeper Retaining Wall |
|               | Proposed Acoustic Barrier       |

**Allotment Description**


This plan shows details of Proposed Allotment 1129 on SP34/458 cancelling part of Lot 9998 on Proposed Reconfiguration Plans as approved by Moreton Bay City Council in accordance with Development Approval Number DA/2023/4299 dated 26/03/2024

The Contractor shall complete all allotment earthwork operations in such a manner to allow an approved Geotechnical testing company's certification that site filling has been placed as Level 1 "Controlled Fill" in accordance with the provisions of Australian Standard AS 3798-2007.

The frequency of control testing shall be in accordance with the provisions of Table 8.1 of AS3798-2007.

**Notes**

- This Diagram has been prepared for information purposes only and does not form part of any contract of sale.
- This plan was prepared for the exclusive use of North Harbour Holdings Pty Ltd and their other professional advisors and is not to be used for any other purpose or by any other person or corporation.
- North Harbour Holdings Pty Ltd and T.H. Jensen and Bowers Pty Ltd accept no responsibility for any loss or damage arising to any person or corporation who may use or rely on this plan in contravention of these terms.
- The title boundaries shown on this diagram were not marked at the time this diagram was prepared and have been determined from calculated dimensions only and not by field survey.
- Services shown hereon have been plotted from available records current at the time of preparation. The local authority and/or service provider should be contacted for 'As Constructed' information prior to any design and/or construction of any structure.
- There can be variations between this design information and works as constructed. Field survey is required to confirm the actual location of services prior to design and construction of any house or structure.
- Any Building Envelope shown may not take into consideration additional setback and clearance requirements that may be imposed by statutory and service authorities and their associated Acts and Legislation.
- These notes form an integral part of this plan. If others use this information, they should be advised of its purpose and limitations.
- This plan may not be reproduced unless these notes are included.

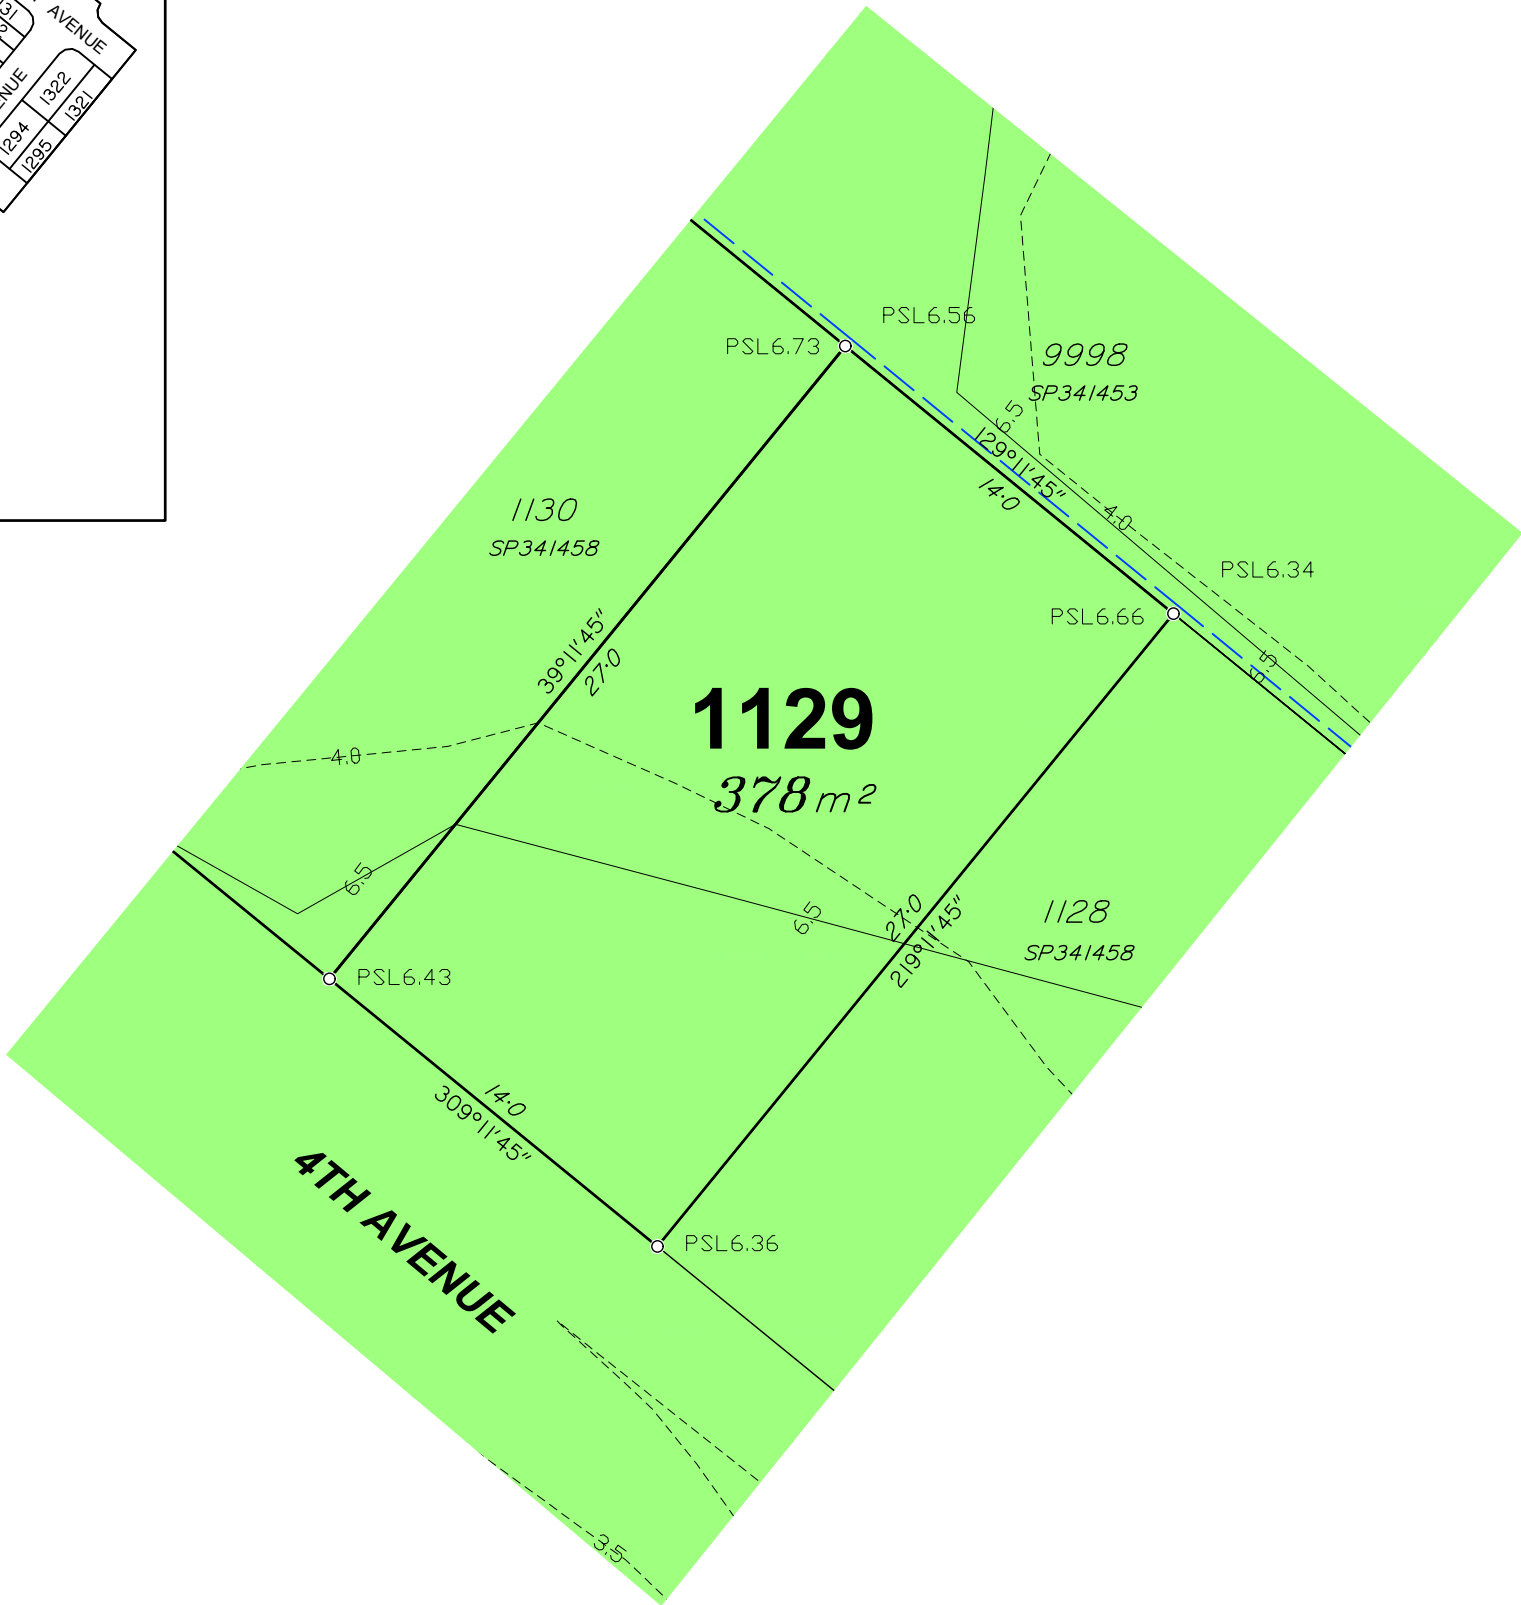

**JENSEN BOWERS**  
SURVEYORS  
PLANNERS  
DEVELOPMENT ADVISORS  
jensenbowers.com.au

Brisbane (Head Office)  
72 Costin Street, Fortitude Valley, Qld. 4006  
PO Box 799, Spring Hill, Qld. 4004  
T (07) 3852 1771 F (07) 3252 9818

T.H. Jensen & Bowers Pty. Ltd. (Consulting Surveyors)  
ABN: 52 010 872 607

© Copyright reserved to Jensen Bowers Group Consultants Pty Ltd

**Associated Consultants**  
KN Consulting Engineers

Local Authority: Moreton Bay City Council  
Authority Ref. No: DA/2023/4299  
RP Description: Lot 9998 on SP34/453

Locality: Morayfield  
Date of Survey: N/A  
Level Datum: AHD (der)  
Origin:  
Level Bk / Fid Bk: Digital  
Horizontal Datum: MGA Zone 56  
Contour Interval: N/A

**Scale**

0 2.5 5 7.5m  
1 : 250@A3 (Before Reduction)

**Notes**

This plan was produced for the exclusive use of North Harbour Holdings Pty Ltd.

It is to be used as an attachment under the Land Sales Act 1984 to sell freehold land off the plan. All dimensions and areas are subject to final registration of the survey plan.

The services, design contours and fill hatching shown hereon are from designs as supplied by KN Group Pty Ltd received 01.03.2024.

**Disclaimer**

Any licence, expressed or implied, to use this document for any purpose whatsoever is restricted to the terms of the agreement or implied agreement between Jensen Bowers and the instructing party.

|           |     |       |            |
|-----------|-----|-------|------------|
| Drawn:    | SS  | Date: | 14.03.2024 |
| Surveyed: | N/A | Date: | N/A        |
| Checked:  | SM  | Date: | 14.03.2024 |

Approved:

SJM


| Issue | Description    | Date     | Appd. |
|-------|----------------|----------|-------|
| A     | Original Issue | 14.03.24 | SM    |
|       |                |          |       |
|       |                |          |       |
**Client**  
North Harbour Holdings Pty Ltd


**Stage 1**  
**North Harbour**  
**Residential North**

**Disclosure Plan**  
**Lot 1129 on SP34/458**

|               |       |               |
|---------------|-------|---------------|
| Drawing No.   | Issue | Original Size |
| S-7550 - 1129 | A     | A3            |

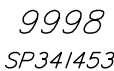

### Legend

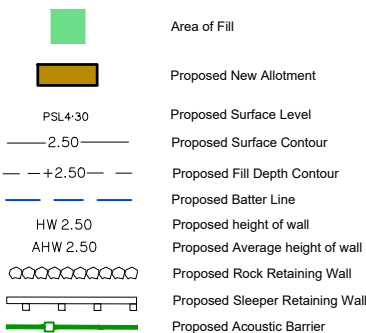

### Allotment Description


This plan shows details of Proposed Allotment 1130 on SP341458 cancelling part of Lot 9998 on Proposed Reconfiguration Plans as approved by Moreton Bay City Council in accordance with Development Approval Number DA/2023/4299 dated 26/03/2024

The Contractor shall complete all allotment earthwork operations in such a manner to allow an approved Geotechnical testing company's certification that site filling has been placed as Level 1 "Controlled Fill" in accordance with the provisions of Australian Standard AS 3798-2007.

The frequency of control testing shall be in accordance with the provisions of Table 8.1 of AS3798-2007.

## Notes

1. This Diagram has been prepared for information purposes only and does not form part of any contract of sale.
2. This plan was prepared for the exclusive use of North Harbour Holdings Pty Ltd and their other professional advisors and is not to be used for any other purpose or by any other person or corporation.
3. North Harbour Holdings Pty Ltd and T.H. Jensen and Bowers Pty Ltd accept no responsibility for any loss or damage arising to any person or corporation who may use or rely on this plan in contravention of these terms.
4. The title boundaries shown on this diagram were not marked at the time this diagram was prepared and have been determined from calculated dimensions only and not by field survey.
5. Services shown hereon have been plotted from available records current at the time of preparation. The local authority and/or service provider should be contacted for "As Constructed" information prior to any design and/or construction of any structure.
6. There can be variations between this design information and works as constructed. Field survey is required to confirm the actual location of services prior to design and construction of any house or structure.
7. Any Building Envelope shown may not take into consideration additional setback and clearance requirements that may be imposed by statutory and service authorities and their associated Acts and Legislation.
8. These notes form an integral part of this plan. If others use this information, they should be advised of its purpose and limitations.
9. This plan may not be reproduced unless these notes are included.

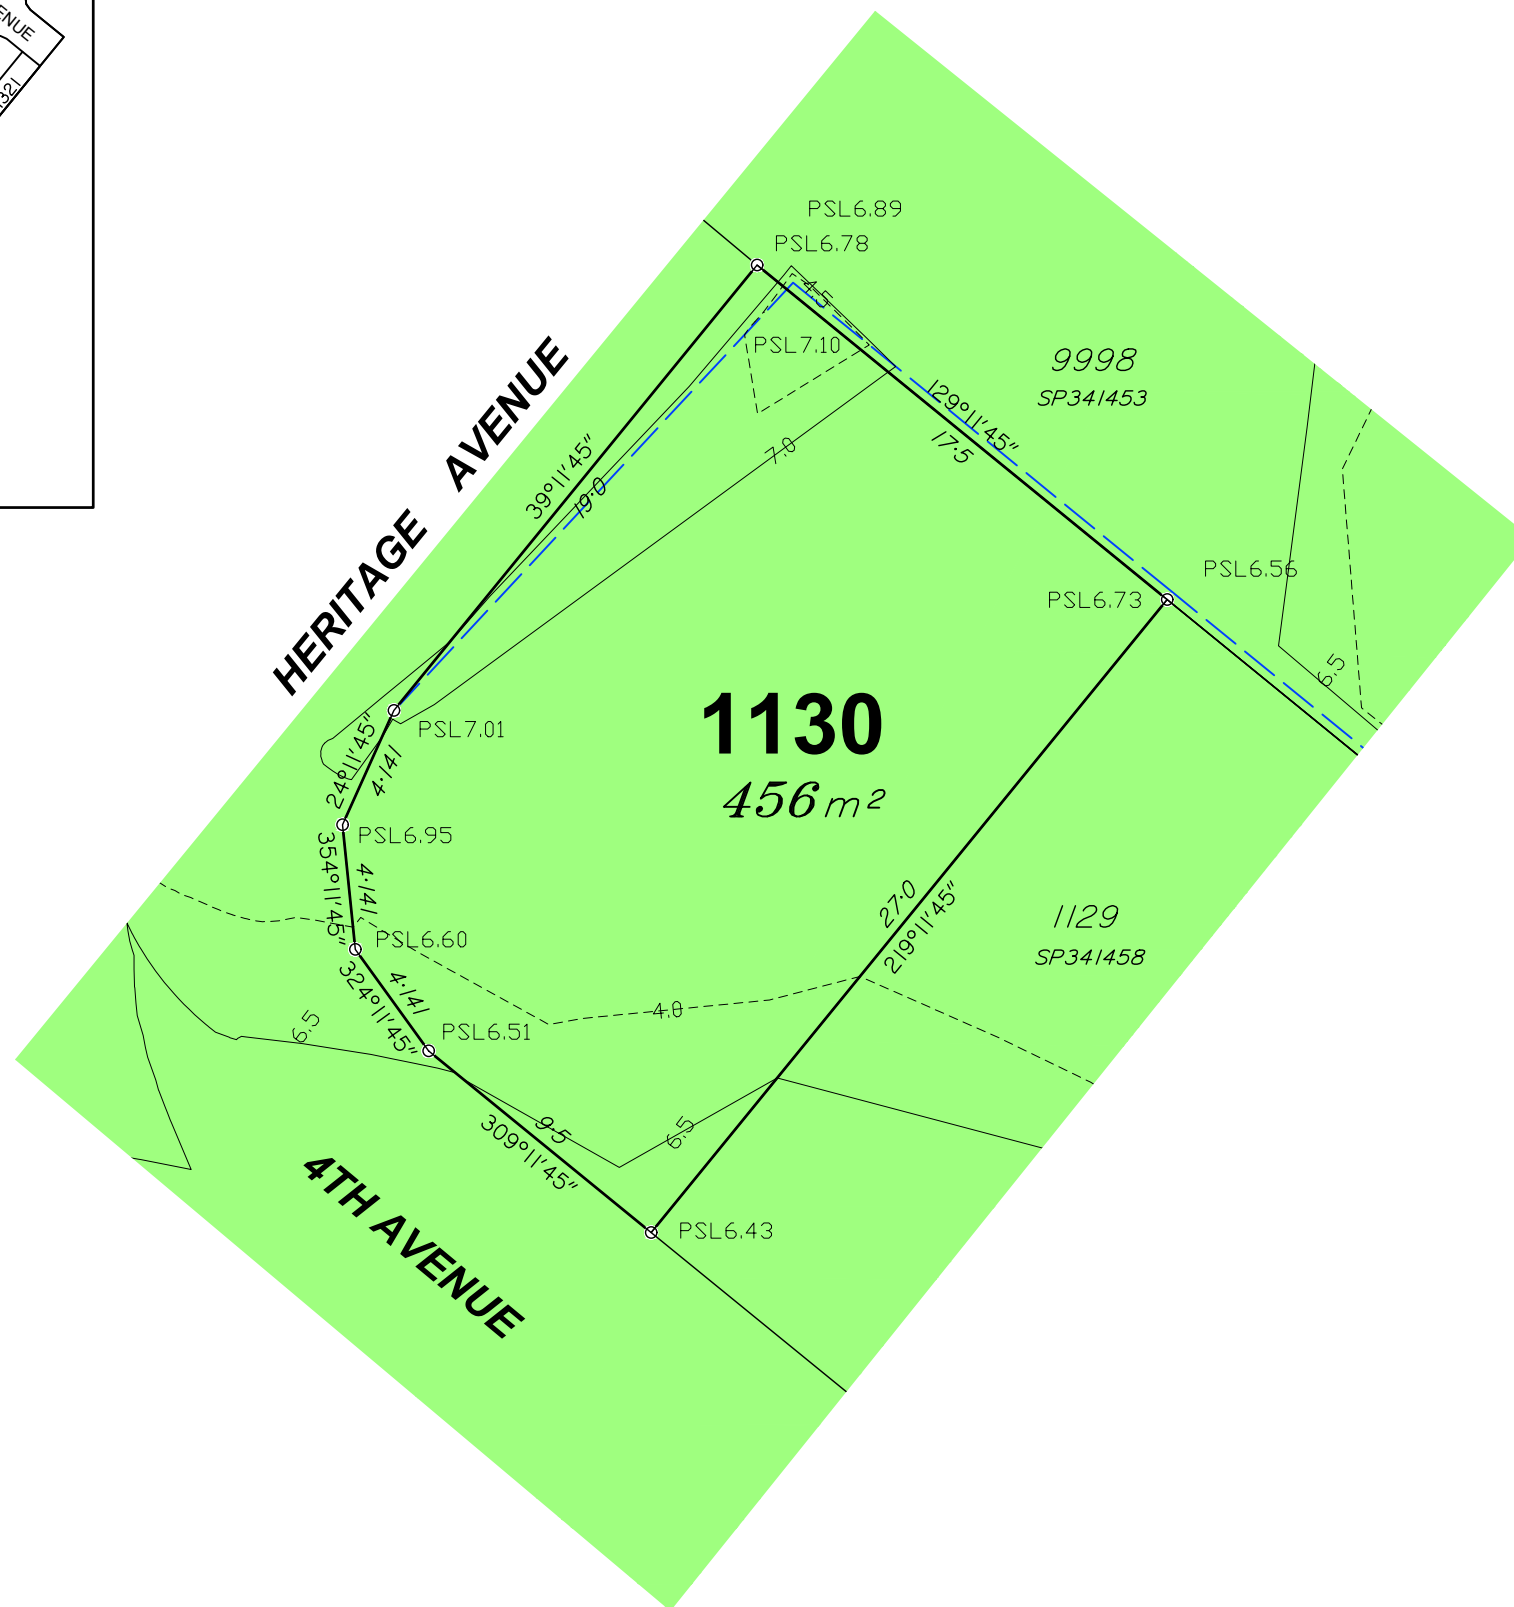

**Brisbane (Head Office)**  
72 Costin Street, Fortitude Valley, Qld. 4006  
PO Box 799, Spring Hill, Qld. 4004  
T (07) 3852 1771 F (07) 3252 9818

T.H. Jensen & Bowers Pty. Ltd. (Consulting Surveyors)  
ABN. 52 010 872 607

© Copyright reserved to Jensen Bowers Group Consultants Pty Ltd


## Associated Consultants

KN Consulting Engineers

Local Authority: Moreton Bay City Council  
Authority Ref. No: DA/2023/4299  
RP Description: Lot 9998 on SP341453

Locality: Morayfield  
Date of Survey: N/A  
Level Datum: AHD (der)  
Origin:  
Level Bk / Fld Bk: Digital  
Horizontal Datum: MGA Zone  
Contour Interval: N/A

## Scale

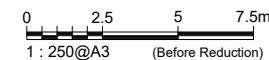

## Notes

This plan was produced for the exclusive use of North Harbour Holdings Pty Ltd.

It is to be used as an attachment under the Land Sales Act 1984 to sell freehold land off the plan. All dimensions and areas are subject to final registration of the survey plan.

The services, design contours and fill hatching shown hereon are from designs as supplied by KN Group Pty Ltd received 01.03.2024.

### Disclaimer

Any licence, expressed or implied, to use this document for any purpose whatsoever is restricted to the terms of the agreement or implied agreement between Jensen Bowers and the instructing party.

|           |     |       |            |
|-----------|-----|-------|------------|
| Drawn:    | SS  | Date: | 14.03.2024 |
| Surveyed: | N/A | Date: | N/A        |
| Checked:  | SM  | Date: | 14.03.2024 |

Approved:

SJM

[illegible]

Client

North Harbour Holdings Pty Ltd

**Stage 1  
North Harbour  
Residential North**

**Disclosure Plan**  
**Lot 1130 on SP341458**

|               |       |               |
|---------------|-------|---------------|
| Drawing No.   | Issue | Original Size |
| S-7550 - 1130 | A     | A3            |






#### Locality Diagram

Not To Scale

9998

SP34/453

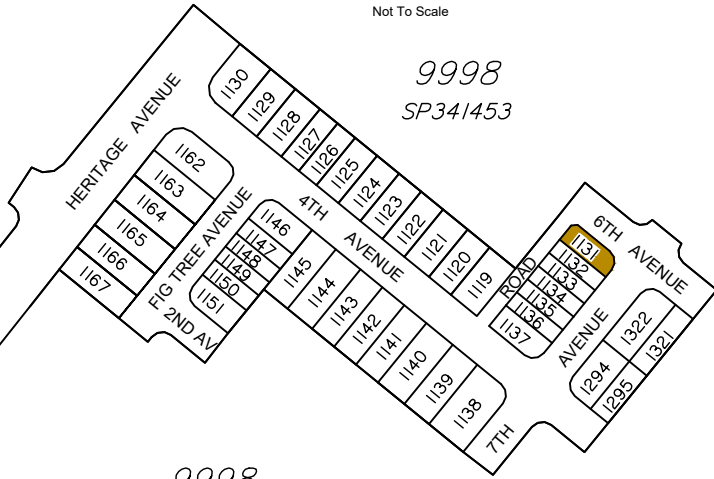

9998

SP34/453

NORTH HARBOUR BOULEVARD

#### Legend

|               |                                 |
|---------------|---------------------------------|
|               | Area of Fill                    |
|               | Proposed New Allotment          |
| PSL4.30       | Proposed Surface Level          |
| — 2.50 —      | Proposed Surface Contour        |
| - - +2.50 - - | Proposed Fill Depth Contour     |
|               | Proposed Batter Line            |
| HW 2.50       | Proposed height of wall         |
| AHW 2.50      | Proposed Average height of wall |
|               | Proposed Rock Retaining Wall    |
|               | Proposed Sleeper Retaining Wall |
|               | Proposed Acoustic Barrier       |

#### Allotment Description


This plan shows details of Proposed Allotment 1131 on SP34/458 cancelling part of Lot 9998 on Proposed Reconfiguration Plans as approved by Moreton Bay City Council in accordance with Development Approval Number DA/2023/4299 dated 26/03/2024

The Contractor shall complete all allotment earthwork operations in such a manner to allow an approved Geotechnical testing company's certification that site filling has been placed as Level 1 "Controlled Fill" in accordance with the provisions of Australian Standard AS 3798-2007.

The frequency of control testing shall be in accordance with the provisions of Table 8.1 of AS3798-2007.

#### Notes

- This Diagram has been prepared for information purposes only and does not form part of any contract of sale.
- This plan was prepared for the exclusive use of North Harbour Holdings Pty Ltd and their other professional advisors and is not to be used for any other purpose or by any other person or corporation.
- North Harbour Holdings Pty Ltd and T.H. Jensen and Bowers Pty Ltd accept no responsibility for any loss or damage arising to any person or corporation who may use or rely on this plan in contravention of these terms.
- The title boundaries shown on this diagram were not marked at the time this diagram was prepared and have been determined from calculated dimensions only and not by field survey.
- Services shown hereon have been plotted from available records current at the time of preparation. The local authority and/or service provider should be contacted for 'As Constructed' information prior to any design and/or construction of any structure.
- There can be variations between this design information and works as constructed. Field survey is required to confirm the actual location of services prior to design and construction of any house or structure.
- Any Building Envelope shown may not take into consideration additional setback and clearance requirements that may be imposed by statutory and service authorities and their associated Acts and Legislation.
- These notes form an integral part of this plan. If others use this information, they should be advised of its purpose and limitations.
- This plan may not be reproduced unless these notes are included.

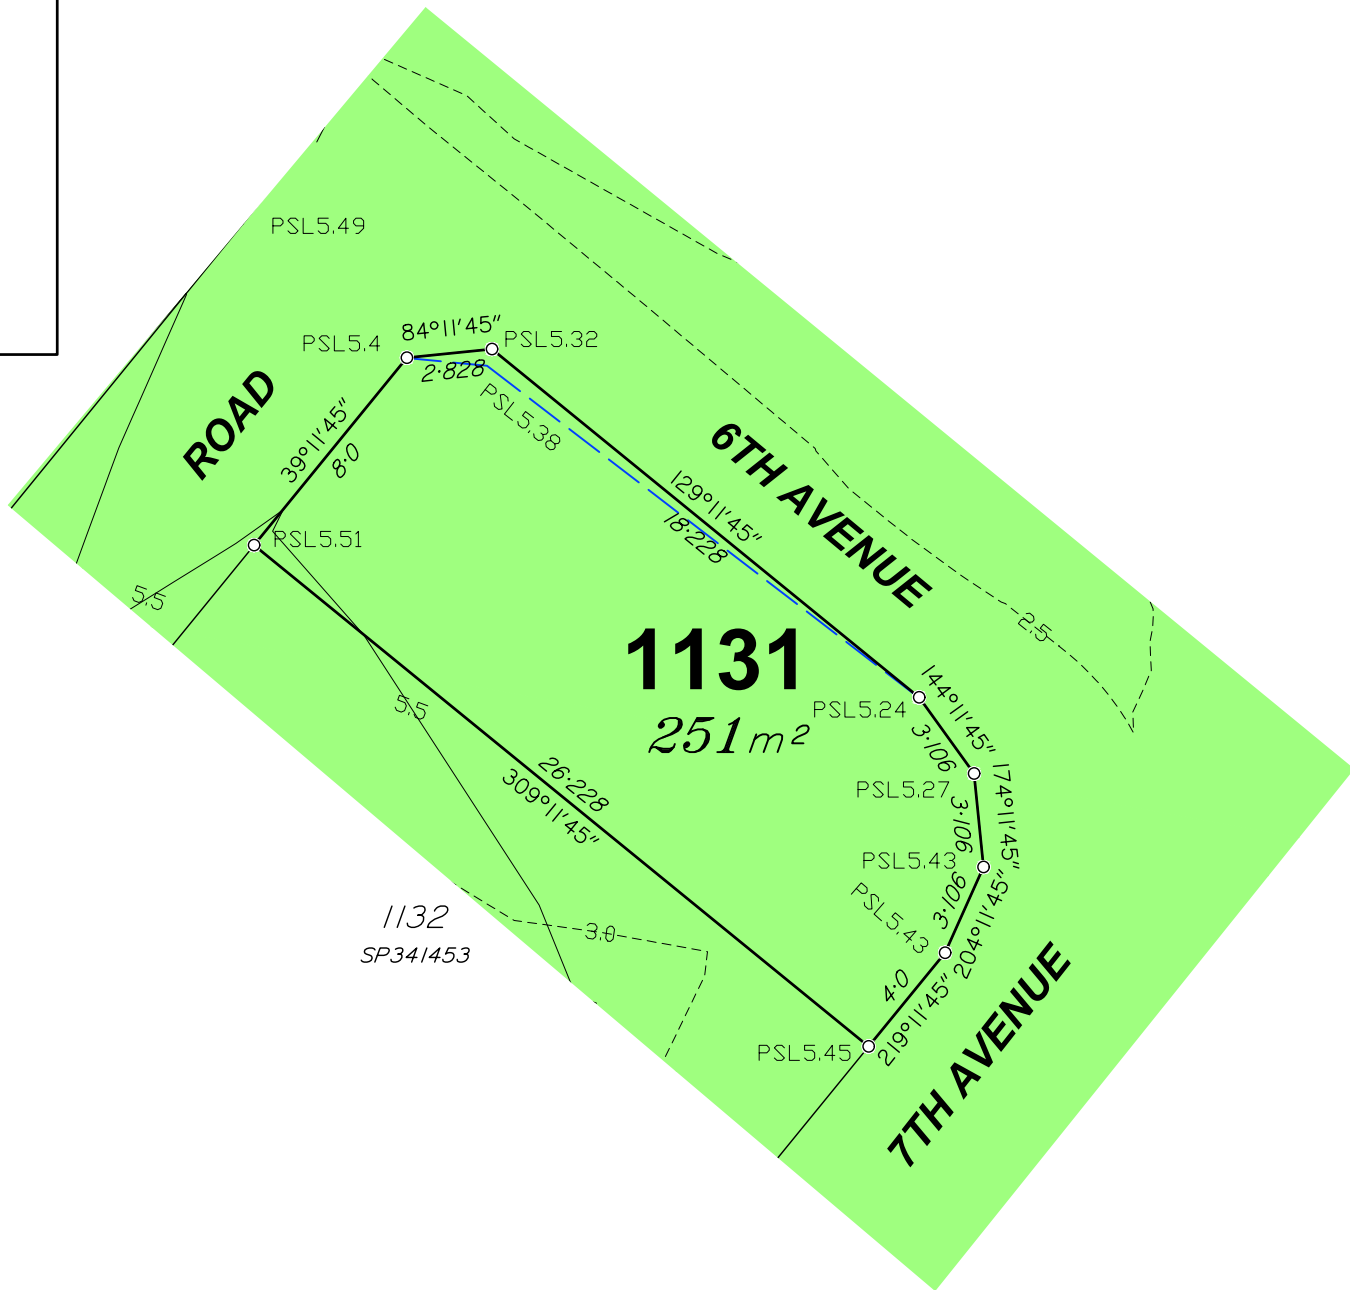

SURVEYORS  
PLANNERS  
DEVELOPMENT ADVISORS  
[jensenbowers.com.au](http://jensenbowers.com.au)

Brisbane (Head Office)  
72 Costin Street, Fortitude Valley, Qld. 4006  
PO Box 799, Spring Hill, Qld. 4004  
T (07) 3852 1771 F (07) 3252 9818

T.H. Jensen & Bowers Pty. Ltd. (Consulting Surveyors)  
ABN: 52 010 872 607

© Copyright reserved to Jensen Bowers Group Consultants Pty Ltd


#### Associated Consultants

KN Consulting Engineers

Local Authority: Moreton Bay City Council  
Authority Ref. No: DA/2023/4299  
RP Description: Lot 9998 on SP34/453

Locality: Morayfield  
Date of Survey: N/A  
Level Datum: AHD (der)  
Origin:  
Level Bk / Fid Bk: Digital  
Horizontal Datum: MGA Zone 56  
Contour Interval: N/A

#### Scale

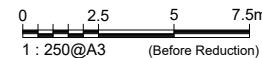

#### Notes

This plan was produced for the exclusive use of North Harbour Holdings Pty Ltd.

It is to be used as an attachment under the Land Sales Act 1984 to sell freehold land off the plan. All dimensions and areas are subject to final registration of the survey plan.

The services, design contours and fill hatching shown hereon are from designs as supplied by KN Group Pty Ltd received 01.03.2024.

#### Disclaimer

Any licence, expressed or implied, to use this document for any purpose whatsoever is restricted to the terms of the agreement or implied agreement between Jensen Bowers and the instructing party.

|           |     |       |            |
|-----------|-----|-------|------------|
| Drawn:    | SS  | Date: | 14.03.2024 |
| Surveyed: | N/A | Date: | N/A        |
| Checked:  | SM  | Date: | 14.03.2024 |

Approved:

SJM

| Issue | Description    | Date     | Appd. |
|-------|----------------|----------|-------|
| A     | Original Issue | 14.03.24 | SM    |
|       |                |          |       |
|       |                |          |       |
#### Client

North Harbour Holdings Pty Ltd

## Stage 1 North Harbour Residential North

### Disclosure Plan Lot 1131 on SP34/458

| Drawing No.   | Issue | Original Size |
|---------------|-------|---------------|
| S-7550 - 1131 | A     | A3            |

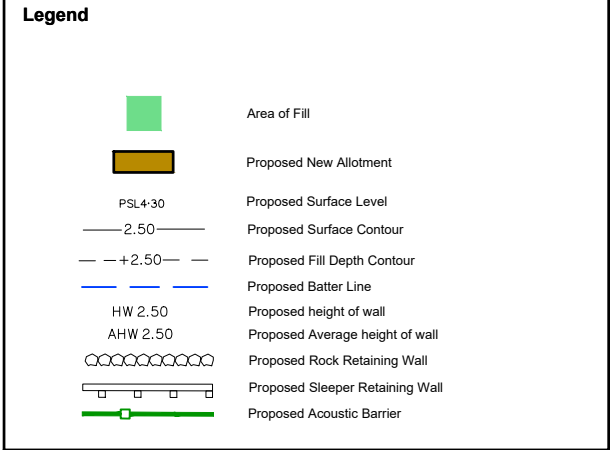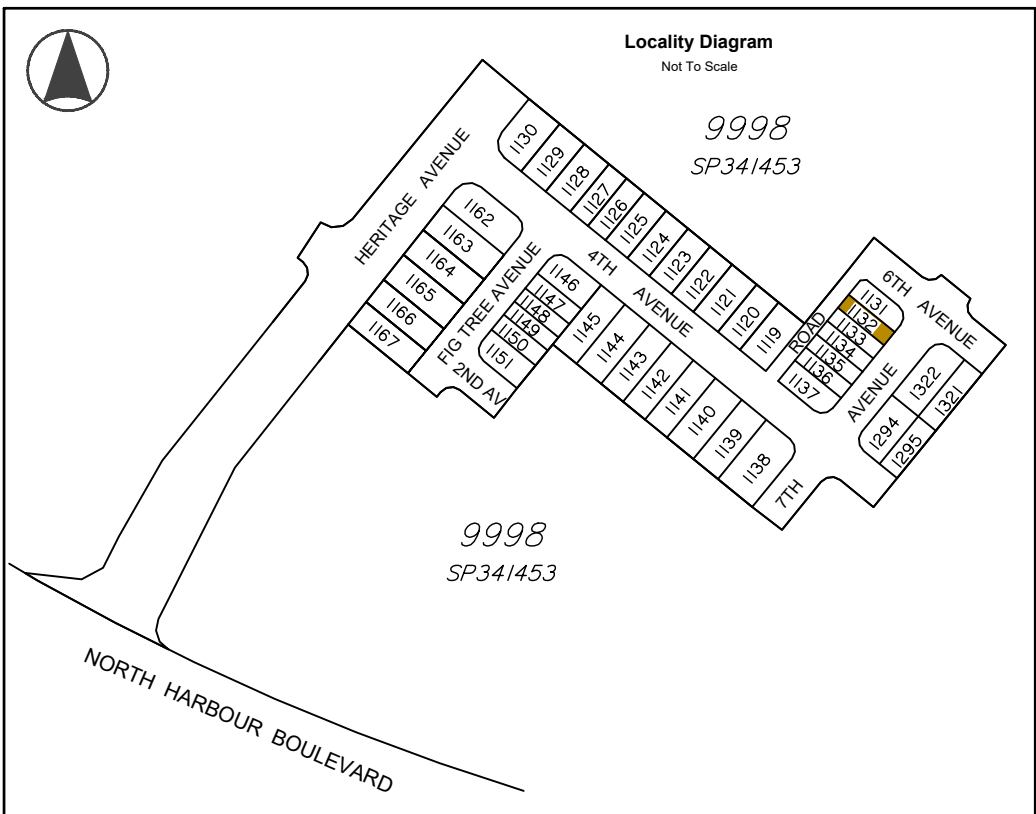

**Allotment Description**


This plan shows details of Proposed Allotment 1132 on SP341458 cancelling part of Lot 9998 on Proposed Reconfiguration Plans as approved by Moreton Bay City Council in accordance with Development Approval Number DA/2023/4299 dated 26/03/2024

The Contractor shall complete all allotment earthwork operations in such a manner to allow an approved Geotechnical testing company's certification that site filling has been placed as Level 1 "Controlled Fill" in accordance with the provisions of Australian Standard AS 3798-2007.

The frequency of control testing shall be in accordance with the provisions of Table 8.1 of AS3798-2007.

**Notes**

- This Diagram has been prepared for information purposes only and does not form part of any contract of sale.
- This plan was prepared for the exclusive use of North Harbour Holdings Pty Ltd and their other professional advisors and is not to be used for any other purpose or by any other person or corporation.
- North Harbour Holdings Pty Ltd and T.H. Jensen and Bowers Pty Ltd accept no responsibility for any loss or damage arising to any person or corporation who may use or rely on this plan in contravention of these terms.
- The title boundaries shown on this diagram were not marked at the time this diagram was prepared and have been determined from calculated dimensions only and not by field survey.
- Services shown hereon have been plotted from available records current at the time of preparation. The local authority and/or service provider should be contacted for 'As Constructed' information prior to any design and/or construction of any structure.
- There can be variations between this design information and works as constructed. Field survey is required to confirm the actual location of services prior to design and construction of any house or structure.
- Any Building Envelope shown may not take into consideration additional setback and clearance requirements that may be imposed by statutory and service authorities and their associated Acts and Legislation.
- These notes form an integral part of this plan. If others use this information, they should be advised of its purpose and limitations.
- This plan may not be reproduced unless these notes are included.

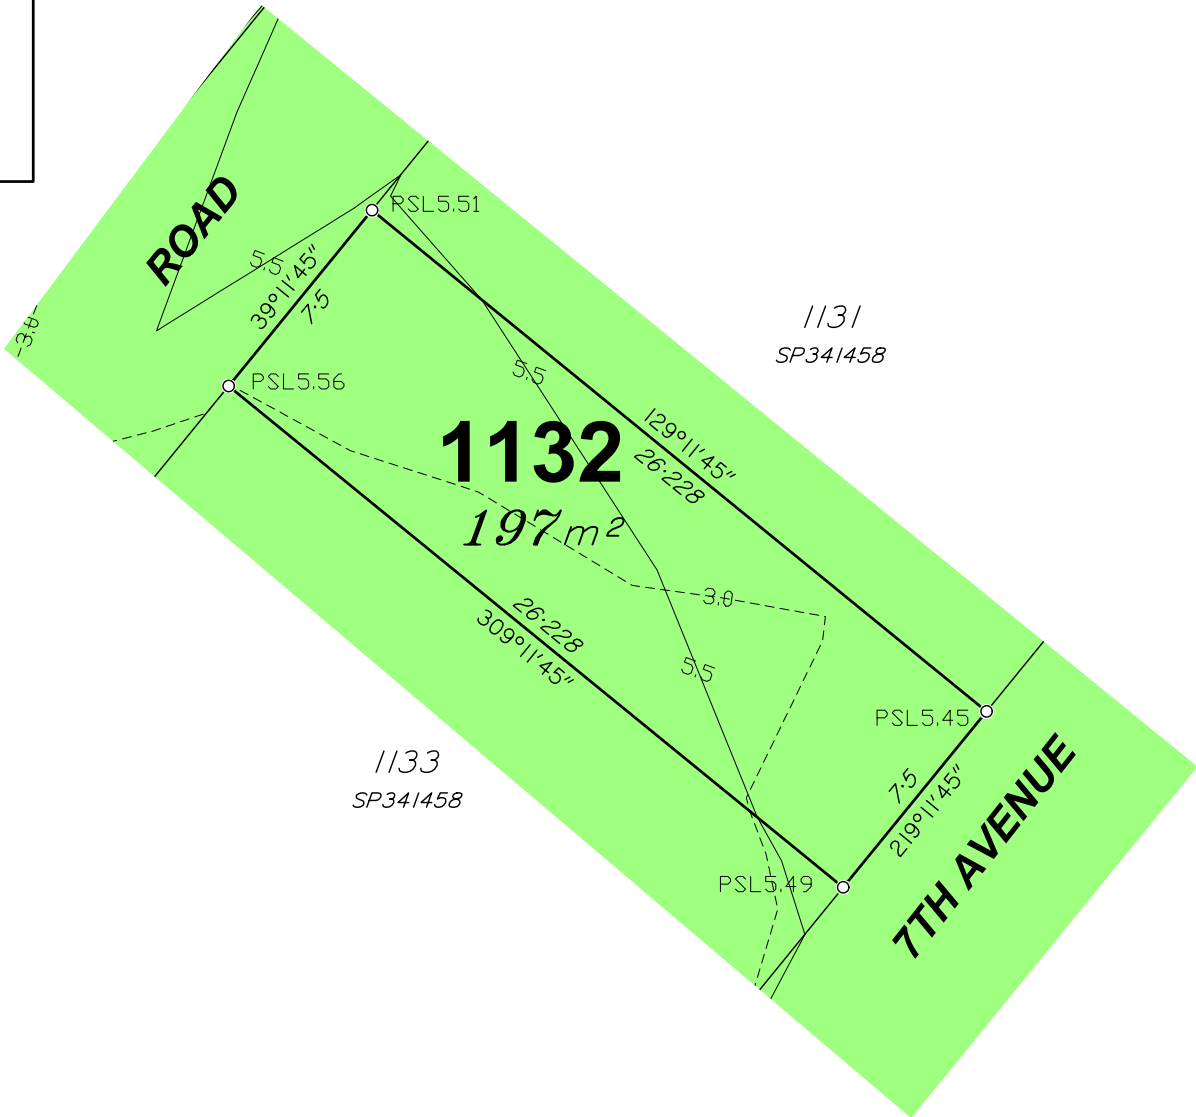

**JENSEN BOWERS**  
SURVEYORS  
PLANNERS  
DEVELOPMENT ADVISORS  
jensenbowers.com.au

Brisbane (Head Office)  
72 Costin Street, Fortitude Valley, Qld. 4006  
PO Box 799, Spring Hill, Qld. 4004  
T (07) 3852 1771 F (07) 3252 9818


T.H. Jensen & Bowers Pty. Ltd. (Consulting Surveyors)  
ABN: 52 010 872 607

© Copyright reserved to Jensen Bowers Group Consultants Pty Ltd

**Associated Consultants**  
KN Consulting Engineers

Local Authority: Moreton Bay City Council  
Authority Ref. No: DA/2023/4299  
RP Description: Lot 9998 on SP341453

Locality: Morayfield  
Date of Survey: N/A  
Level Datum: AHD (der)  
Origin:  
Level Bk / Fid Bk: Digital  
Horizontal Datum: MGA Zone 56  
Contour Interval: N/A

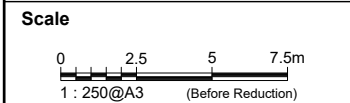

**Notes**

This plan was produced for the exclusive use of North Harbour Holdings Pty Ltd.

It is to be used as an attachment under the Land Sales Act 1984 to sell freehold land off the plan. All dimensions and areas are subject to final registration of the survey plan.

The services, design contours and fill hatching shown hereon are from designs as supplied by KN Group Pty Ltd received 01.03.2024.

**Disclaimer**

Any licence, expressed or implied, to use this document for any purpose whatsoever is restricted to the terms of the agreement or implied agreement between Jensen Bowers and the instructing party.

|           |     |       |            |
|-----------|-----|-------|------------|
| Drawn:    | SS  | Date: | 14.03.2024 |
| Surveyed: | N/A | Date: | N/A        |
| Checked:  | SM  | Date: | 14.03.2024 |

Approved:

SJM

| Issue | Description    | Date     | Appd. |
|-------|----------------|----------|-------|
| A     | Original Issue | 14.03.24 | SM    |
|       |                |          |       |
|       |                |          |       |
**Client**  
North Harbour Holdings Pty Ltd

**Stage 1**  
**North Harbour**  
**Residential North**

| Disclosure Plan<br>Lot 1132 on SP341458 |       |               |
|-----------------------------------------|-------|---------------|
| Drawing No.                             | Issue | Original Size |
| S-7550 - 1132                           | A     | A3            |



#### Locality Diagram

Not To Scale

9998

SP34/453

HERITAGE AVENUE

FIG TREE AVENUE

9998  
SP34/453

NORTH HARBOUR BOULEVARD

#### Legend

- Area of Fill
- Proposed New Allotment
- PSL4.30
- Proposed Surface Level
- 2.50
- Proposed Surface Contour
- +2.50
- Proposed Fill Depth Contour
- Proposed Batter Line
- HW 2.50
- Proposed height of wall
- AHW 2.50
- Proposed Average height of wall
- Proposed Rock Retaining Wall
- Proposed Sleeper Retaining Wall
- Proposed Acoustic Barrier

#### Allotment Description


This plan shows details of Proposed Allotment 1133 on SP34/458 cancelling part of Lot 9998 on Proposed Reconfiguration Plans as approved by Moreton Bay City Council in accordance with Development Approval Number DA/2023/4299 dated 26/03/2024

The Contractor shall complete all allotment earthwork operations in such a manner to allow an approved Geotechnical testing company's certification that site filling has been placed as Level 1 "Controlled Fill" in accordance with the provisions of Australian Standard AS 3798-2007.

The frequency of control testing shall be in accordance with the provisions of Table 8.1 of AS3798-2007.

#### Notes

- This Diagram has been prepared for information purposes only and does not form part of any contract of sale.
- This plan was prepared for the exclusive use of North Harbour Holdings Pty Ltd and their other professional advisors and is not to be used for any other purpose or by any other person or corporation.
- North Harbour Holdings Pty Ltd and T.H. Jensen and Bowers Pty Ltd accept no responsibility for any loss or damage arising to any person or corporation who may use or rely on this plan in contravention of these terms.
- The title boundaries shown on this diagram were not marked at the time this diagram was prepared and have been determined from calculated dimensions only and not by field survey.
- Services shown hereon have been plotted from available records current at the time of preparation. The local authority and/or service provider should be contacted for 'As Constructed' information prior to any design and/or construction of any structure.
- There can be variations between this design information and works as constructed. Field survey is required to confirm the actual location of services prior to design and construction of any house or structure.
- Any Building Envelope shown may not take into consideration additional setback and clearance requirements that may be imposed by statutory and service authorities and their associated Acts and Legislation.
- These notes form an integral part of this plan. If others use this information, they should be advised of its purpose and limitations.
- This plan may not be reproduced unless these notes are included.

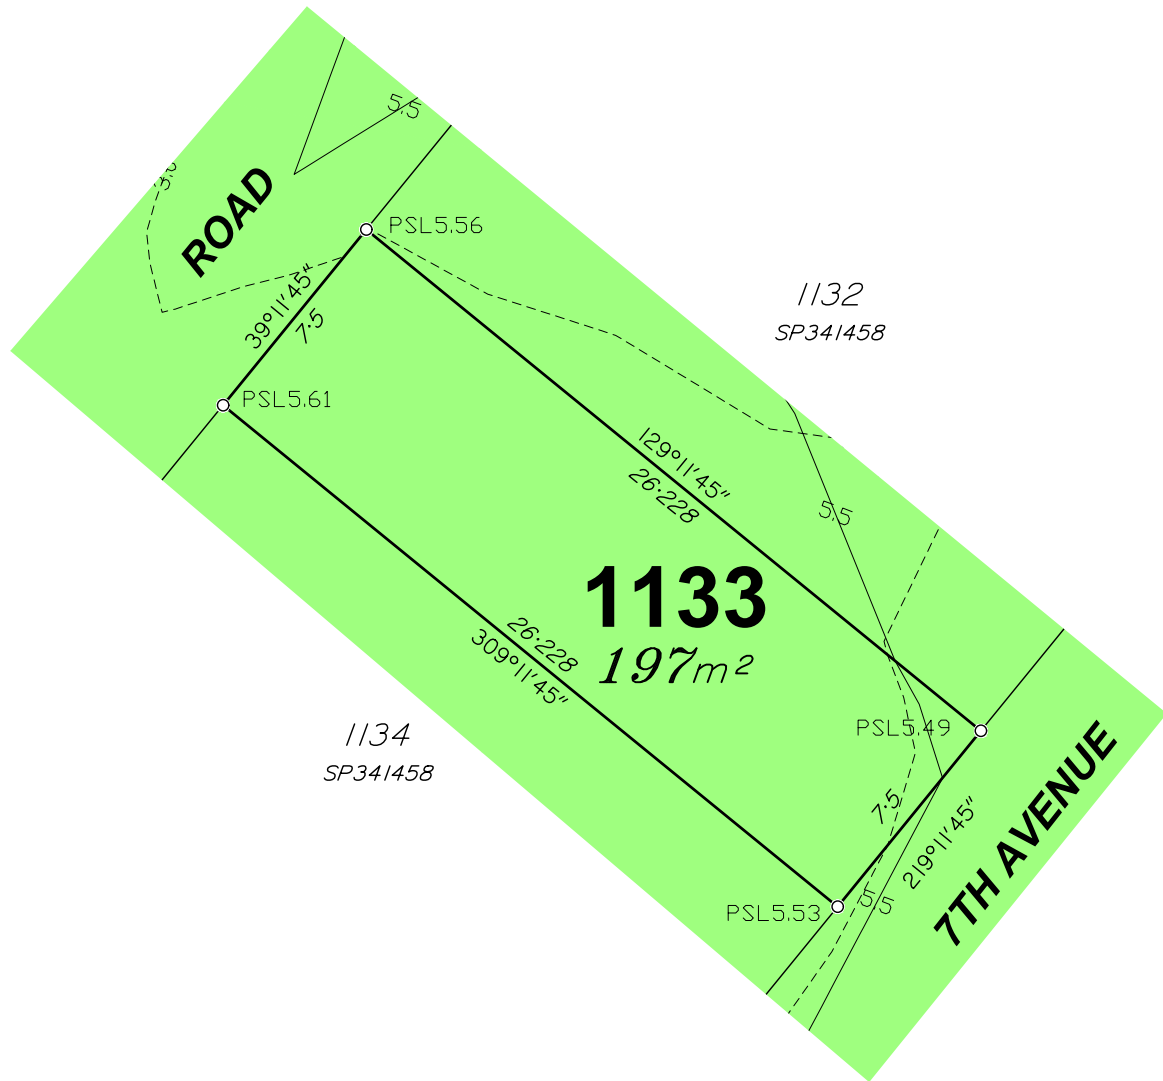

**JENSEN BOWERS**  
SURVEYORS  
PLANNERS  
DEVELOPMENT ADVISORS  
jensenbowers.com.au

Brisbane (Head Office)  
72 Costin Street, Fortitude Valley, Qld. 4006  
PO Box 799, Spring Hill, Qld. 4004  
T (07) 3852 1771 F (07) 3252 9818

T.H. Jensen & Bowers Pty. Ltd. (Consulting Surveyors)  
ABN: 52 010 872 607

© Copyright reserved to Jensen Bowers Group Consultants Pty Ltd


#### Associated Consultants

KN Consulting Engineers

Local Authority: Moreton Bay City Council  
Authority Ref. No: DA/2023/4299  
RP Description: Lot 9998 on SP34/453

Locality: Morayfield  
Date of Survey: N/A  
Level Datum: AHD (der)  
Origin:  
Level Bk / Fid Bk: Digital  
Horizontal Datum: MGA Zone 56  
Contour Interval: N/A

#### Scale

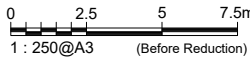

#### Notes

This plan was produced for the exclusive use of North Harbour Holdings Pty Ltd.

It is to be used as an attachment under the Land Sales Act 1984 to sell freehold land off the plan. All dimensions and areas are subject to final registration of the survey plan.

The services, design contours and fill hatching shown hereon are from designs as supplied by KN Group Pty Ltd received 01.03.2024.

#### Disclaimer

Any licence, expressed or implied, to use this document for any purpose whatsoever is restricted to the terms of the agreement or implied agreement between Jensen Bowers and the instructing party.

|           |     |       |            |
|-----------|-----|-------|------------|
| Drawn:    | SS  | Date: | 14.03.2024 |
| Surveyed: | N/A | Date: | N/A        |
| Checked:  | SM  | Date: | 14.03.2024 |

Approved:  
SJM

| Issue | Description    | Date     | Appd. |
|-------|----------------|----------|-------|
| A     | Original Issue | 14.03.24 | SM    |
|       |                |          |       |
|       |                |          |       |
#### Client

North Harbour Holdings Pty Ltd

**Stage 1**  
**North Harbour**  
**Residential North**

**Disclosure Plan**  
**Lot 1133 on SP34/458**

|               |       |               |
|---------------|-------|---------------|
| Drawing No.   | Issue | Original Size |
| S-7550 - 1133 | A     | A3            |







#### Locality Diagram

Not To Scale

9998

SP34/453

HERITAGE AVENUE

FIG TREE AVENUE

9998  
SP34/453

NORTH HARBOUR BOULEVARD

#### Legend

|               |                                 |
|---------------|---------------------------------|
|               | Area of Fill                    |
|               | Proposed New Allotment          |
| PSL4.30       | Proposed Surface Level          |
| —2.50—        | Proposed Surface Contour        |
| - - +2.50 - - | Proposed Fill Depth Contour     |
|               | Proposed Batter Line            |
| HW 2.50       | Proposed height of wall         |
| AHW 2.50      | Proposed Average height of wall |
|               | Proposed Rock Retaining Wall    |
|               | Proposed Sleeper Retaining Wall |
|               | Proposed Acoustic Barrier       |

#### Allotment Description

This plan shows details of Proposed Allotment 1135 on SP341458 cancelling part of Lot 9998 on Proposed Reconfiguration Plans as approved by Moreton Bay City Council in accordance with Development Approval Number DA/2023/4299 dated 26/03/2024

The Contractor shall complete all allotment earthwork operations in such a manner to allow an approved Geotechnical testing company's certification that site filling has been placed as Level 1 "Controlled Fill" in accordance with the provisions of Australian Standard AS 3798-2007.

The frequency of control testing shall be in accordance with the provisions of Table 8.1 of AS3798-2007.

#### Notes

- This Diagram has been prepared for information purposes only and does not form part of any contract of sale.
- This plan was prepared for the exclusive use of North Harbour Holdings Pty Ltd and their other professional advisors and is not to be used for any other purpose or by any other person or corporation.
- North Harbour Holdings Pty Ltd and T.H. Jensen and Bowers Pty Ltd accept no responsibility for any loss or damage arising to any person or corporation who may use or rely on this plan in contravention of these terms.
- The title boundaries shown on this diagram were not marked at the time this diagram was prepared and have been determined from calculated dimensions only and not by field survey.
- Services shown hereon have been plotted from available records current at the time of preparation. The local authority and/or service provider should be contacted for 'As Constructed' information prior to any design and/or construction of any structure.
- There can be variations between this design information and works as constructed. Field survey is required to confirm the actual location of services prior to design and construction of any house or structure.
- Any Building Envelope shown may not take into consideration additional setback and clearance requirements that may be imposed by statutory and service authorities and their associated Acts and Legislation.
- These notes form an integral part of this plan. If others use this information, they should be advised of its purpose and limitations.
- This plan may not be reproduced unless these notes are included.



SURVEYORS  
PLANNERS  
DEVELOPMENT ADVISORS

**JENSEN  
BOWERS**

Brisbane (Head Office)  
72 Costin Street, Fortitude Valley, Qld. 4006  
PO Box 799, Spring Hill, Qld. 4004  
T (07) 3852 1771 F (07) 3252 9818

T.H. Jensen & Bowers Pty. Ltd. (Consulting Surveyors)  
ABN: 52 010 872 607

© Copyright reserved to Jensen Bowers Group Consultants Pty Ltd


#### Associated Consultants

KN Consulting Engineers

Local Authority: Moreton Bay City Council  
Authority Ref. No: DA/2023/4299  
RP Description: Lot 9998 on SP341453

Locality: Morayfield  
Date of Survey: N/A  
Level Datum: AHD (der)  
Origin:  
Level Bk / Fid Bk: Digital  
Horizontal Datum: MGA Zone 56  
Contour Interval: N/A

#### Scale

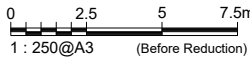

#### Notes

This plan was produced for the exclusive use of North Harbour Holdings Pty Ltd.

It is to be used as an attachment under the Land Sales Act 1984 to sell freehold land off the plan. All dimensions and areas are subject to final registration of the survey plan.

The services, design contours and fill hatching shown hereon are from designs as supplied by KN Group Pty Ltd received 01.03.2024.

#### Disclaimer

Any licence, expressed or implied, to use this document for any purpose whatsoever is restricted to the terms of the agreement or implied agreement between Jensen Bowers and the instructing party.

|           |     |       |            |
|-----------|-----|-------|------------|
| Drawn:    | SS  | Date: | 14.03.2024 |
| Surveyed: | N/A | Date: | N/A        |
| Checked:  | SM  | Date: | 14.03.2024 |

Approved:

SJM

| Issue | Description    | Date     | Appd. |
|-------|----------------|----------|-------|
| A     | Original Issue | 14.03.24 | SM    |
|       |                |          |       |
|       |                |          |       |
#### Client

North Harbour Holdings Pty Ltd

**Stage 1**  
**North Harbour**  
**Residential North**

**Disclosure Plan**  
**Lot 1135 on SP341458**

|               |       |               |
|---------------|-------|---------------|
| Drawing No.   | Issue | Original Size |
| S-7550 - 1135 | A     | A3            |



#### Locality Diagram

Not To Scale

9998

SP34/453

HERITAGE AVENUE

1162  
1163  
1164  
1165  
1166  
1167

FIG TREE AVENUE

1146  
1147  
1148  
1149  
1150  
1151

4TH AVENUE

1145  
1144  
1143  
1142  
1141  
1140  
1139  
1138

6TH AVENUE

1131  
1132  
1133  
1134  
1135  
1136  
1137

7TH AVENUE

1294  
1295  
1322  
1321

NORTH HARBOUR BOULEVARD

#### Legend



Area of Fill



Proposed New Allotment

PSL4.30

Proposed Surface Level

— 2.50 —

Proposed Surface Contour

- - +2.50 - -

Proposed Fill Depth Contour

— HW 2.50 —

Proposed height of wall

AHW 2.50

Proposed Average height of wall



Proposed Rock Retaining Wall



Proposed Sleeper Retaining Wall



Proposed Acoustic Barrier

#### Allotment Description


This plan shows details of Proposed Allotment 1136 on SP34/458 cancelling part of Lot 9998 on Proposed Reconfiguration Plans as approved by Moreton Bay City Council in accordance with Development Approval Number DA/2023/4299 dated 26/03/2024

The Contractor shall complete all allotment earthwork operations in such a manner to allow an approved Geotechnical testing company's certification that site filling has been placed as Level 1 "Controlled Fill" in accordance with the provisions of Australian Standard AS 3798-2007.

The frequency of control testing shall be in accordance with the provisions of Table 8.1 of AS3798-2007.

#### Notes

- This Diagram has been prepared for information purposes only and does not form part of any contract of sale.
- This plan was prepared for the exclusive use of North Harbour Holdings Pty Ltd and their other professional advisors and is not to be used for any other purpose or by any other person or corporation.
- North Harbour Holdings Pty Ltd and T.H. Jensen and Bowers Pty Ltd accept no responsibility for any loss or damage arising to any person or corporation who may use or rely on this plan in contravention of these terms.
- The title boundaries shown on this diagram were not marked at the time this diagram was prepared and have been determined from calculated dimensions only and not by field survey.
- Services shown hereon have been plotted from available records current at the time of preparation. The local authority and/or service provider should be contacted for 'As Constructed' information prior to any design and/or construction of any structure.
- There can be variations between this design information and works as constructed. Field survey is required to confirm the actual location of services prior to design and construction of any house or structure.
- Any Building Envelope shown may not take into consideration additional setback and clearance requirements that may be imposed by statutory and service authorities and their associated Acts and Legislation.
- These notes form an integral part of this plan. If others use this information, they should be advised of its purpose and limitations.
- This plan may not be reproduced unless these notes are included.

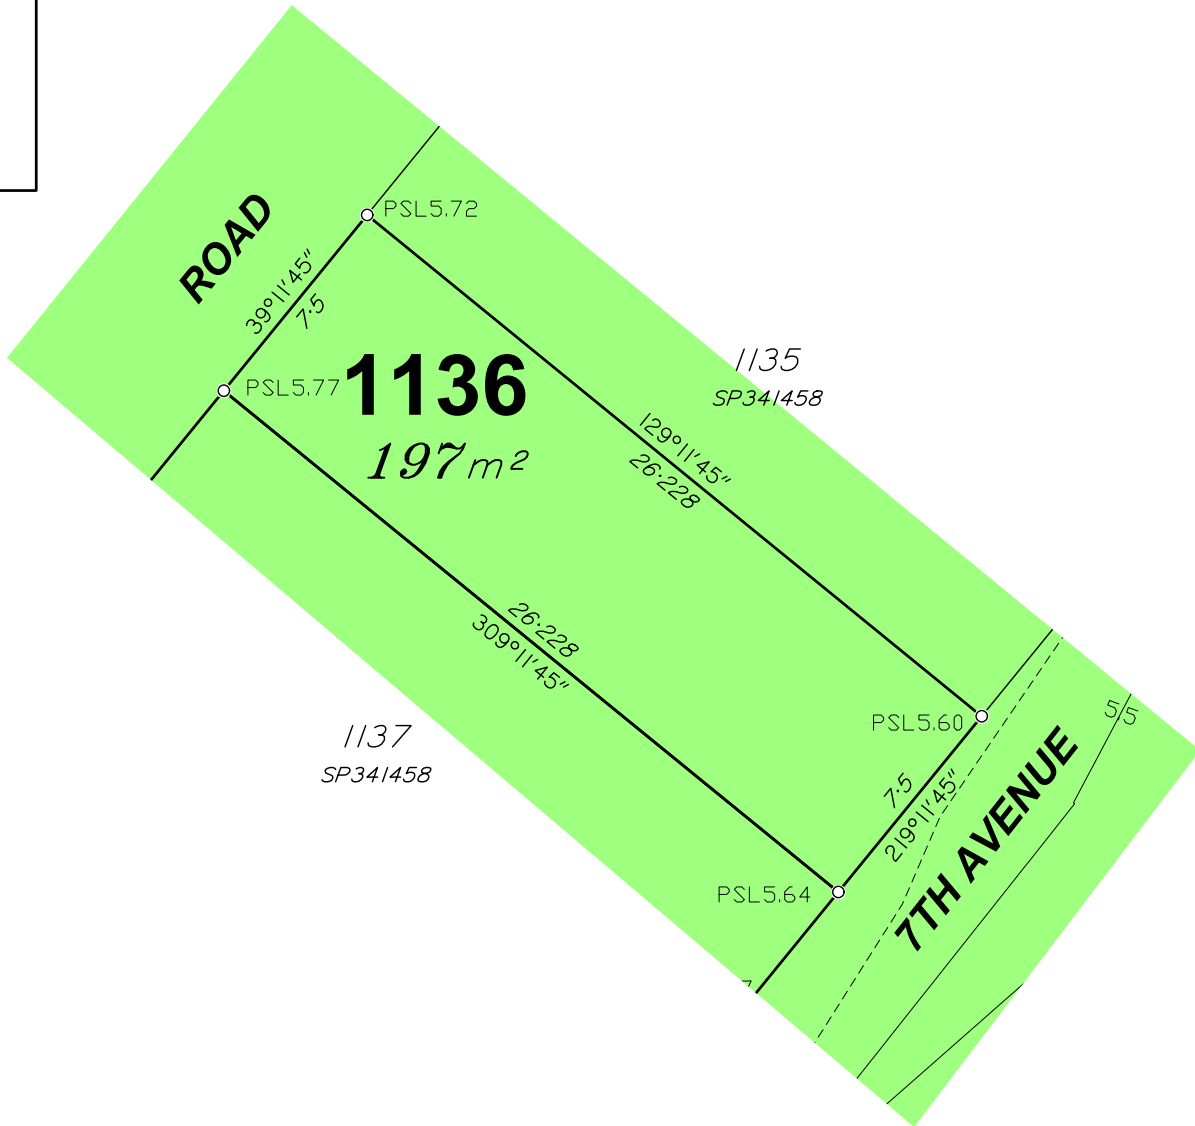

SURVEYORS  
PLANNERS  
DEVELOPMENT ADVISORS

**JENSEN  
BOWERS**

Brisbane (Head Office)  
72 Costin Street, Fortitude Valley, Qld. 4006  
PO Box 799, Spring Hill, Qld. 4004  
T (07) 3852 1771 F (07) 3252 9818

T.H. Jensen & Bowers Pty. Ltd. (Consulting Surveyors)  
ABN: 52 010 872 607

© Copyright reserved to Jensen Bowers Group Consultants Pty Ltd

#### Associated Consultants

KN Consulting Engineers

Local Authority: Moreton Bay City Council  
Authority Ref. No: DA/2023/4299  
RP Description: Lot 9998 on SP34/453

Locality: Morayfield

Date of Survey: N/A

Level Datum: AHD (der)


Origin:

Level Bk / Fid Bk: Digital

Horizontal Datum: MGA Zone 56

Contour Interval: N/A

#### Scale

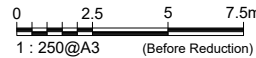

#### Notes

This plan was produced for the exclusive use of North Harbour Holdings Pty Ltd.

It is to be used as an attachment under the Land Sales Act 1984 to sell freehold land off the plan. All dimensions and areas are subject to final registration of the survey plan.

The services, design contours and fill hatching shown hereon are from designs as supplied by KN Group Pty Ltd received 01.03.2024.

#### Disclaimer

Any licence, expressed or implied, to use this document for any purpose whatsoever is restricted to the terms of the agreement or implied agreement between Jensen Bowers and the instructing party.

|           |     |       |            |
|-----------|-----|-------|------------|
| Drawn:    | SS  | Date: | 14.03.2024 |
| Surveyed: | N/A | Date: | N/A        |
| Checked:  | SM  | Date: | 14.03.2024 |

Approved:

SJM

| Issue | Description    | Date     | Appd. |
|-------|----------------|----------|-------|
| A     | Original Issue | 14.03.24 | SM    |
|       |                |          |       |
|       |                |          |       |
#### Client

North Harbour Holdings Pty Ltd

**Stage 1**  
**North Harbour**  
**Residential North**

**Disclosure Plan**  
**Lot 1136 on SP34/458**

|               |       |               |
|---------------|-------|---------------|
| Drawing No.   | Issue | Original Size |
| S-7550 - 1136 | A     | A3            |

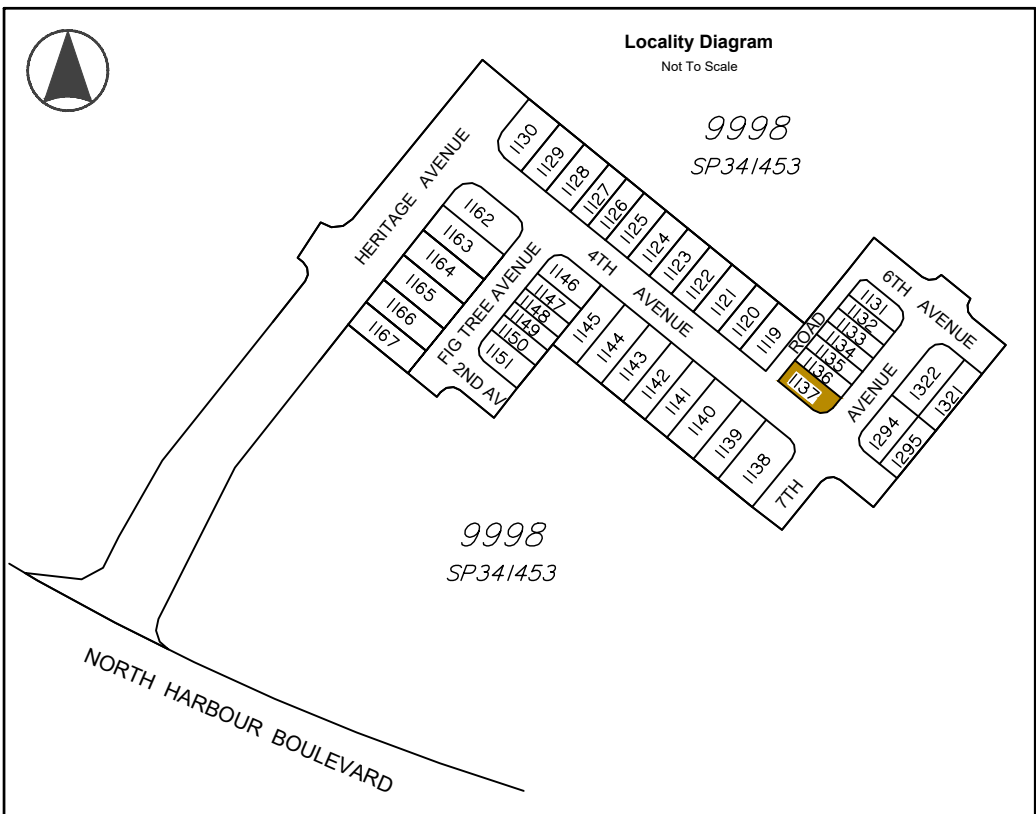

**Legend**

|               |                                 |
|---------------|---------------------------------|
|               | Area of Fill                    |
|               | Proposed New Allotment          |
| PSL4.30       | Proposed Surface Level          |
| — 2.50 —      | Proposed Surface Contour        |
| - - +2.50 - - | Proposed Fill Depth Contour     |
|               | Proposed Batter Line            |
| HW 2.50       | Proposed height of wall         |
| AHW 2.50      | Proposed Average height of wall |
|               | Proposed Rock Retaining Wall    |
|               | Proposed Sleeper Retaining Wall |
|               | Proposed Acoustic Barrier       |


**Allotment Description**

This plan shows details of Proposed Allotment 1137 on SP341458 cancelling part of Lot 9998 on Proposed Reconfiguration Plans as approved by Moreton Bay City Council in accordance with Development Approval Number DA/2023/4299 dated 26/03/2024

The Contractor shall complete all allotment earthwork operations in such a manner to allow an approved Geotechnical testing company's certification that site filling has been placed as Level 1 "Controlled Fill" in accordance with the provisions of Australian Standard AS 3798-2007.

The frequency of control testing shall be in accordance with the provisions of Table 8.1 of AS3798-2007.

- Notes**
- This Diagram has been prepared for information purposes only and does not form part of any contract of sale.
  - This plan was prepared for the exclusive use of North Harbour Holdings Pty Ltd and their other professional advisors and is not to be used for any other purpose or by any other person or corporation.
  - North Harbour Holdings Pty Ltd and T.H. Jensen and Bowers Pty Ltd accept no responsibility for any loss or damage arising to any person or corporation who may use or rely on this plan in contravention of these terms.
  - The title boundaries shown on this diagram were not marked at the time this diagram was prepared and have been determined from calculated dimensions only and not by field survey.
  - Services shown hereon have been plotted from available records current at the time of preparation. The local authority and/or service provider should be contacted for 'As Constructed' information prior to any design and/or construction of any structure.
  - There can be variations between this design information and works as constructed. Field survey is required to confirm the actual location of services prior to design and construction of any house or structure.
  - Any Building Envelope shown may not take into consideration additional setback and clearance requirements that may be imposed by statutory and service authorities and their associated Acts and Legislation.
  - These notes form an integral part of this plan. If others use this information, they should be advised of its purpose and limitations.
  - This plan may not be reproduced unless these notes are included.

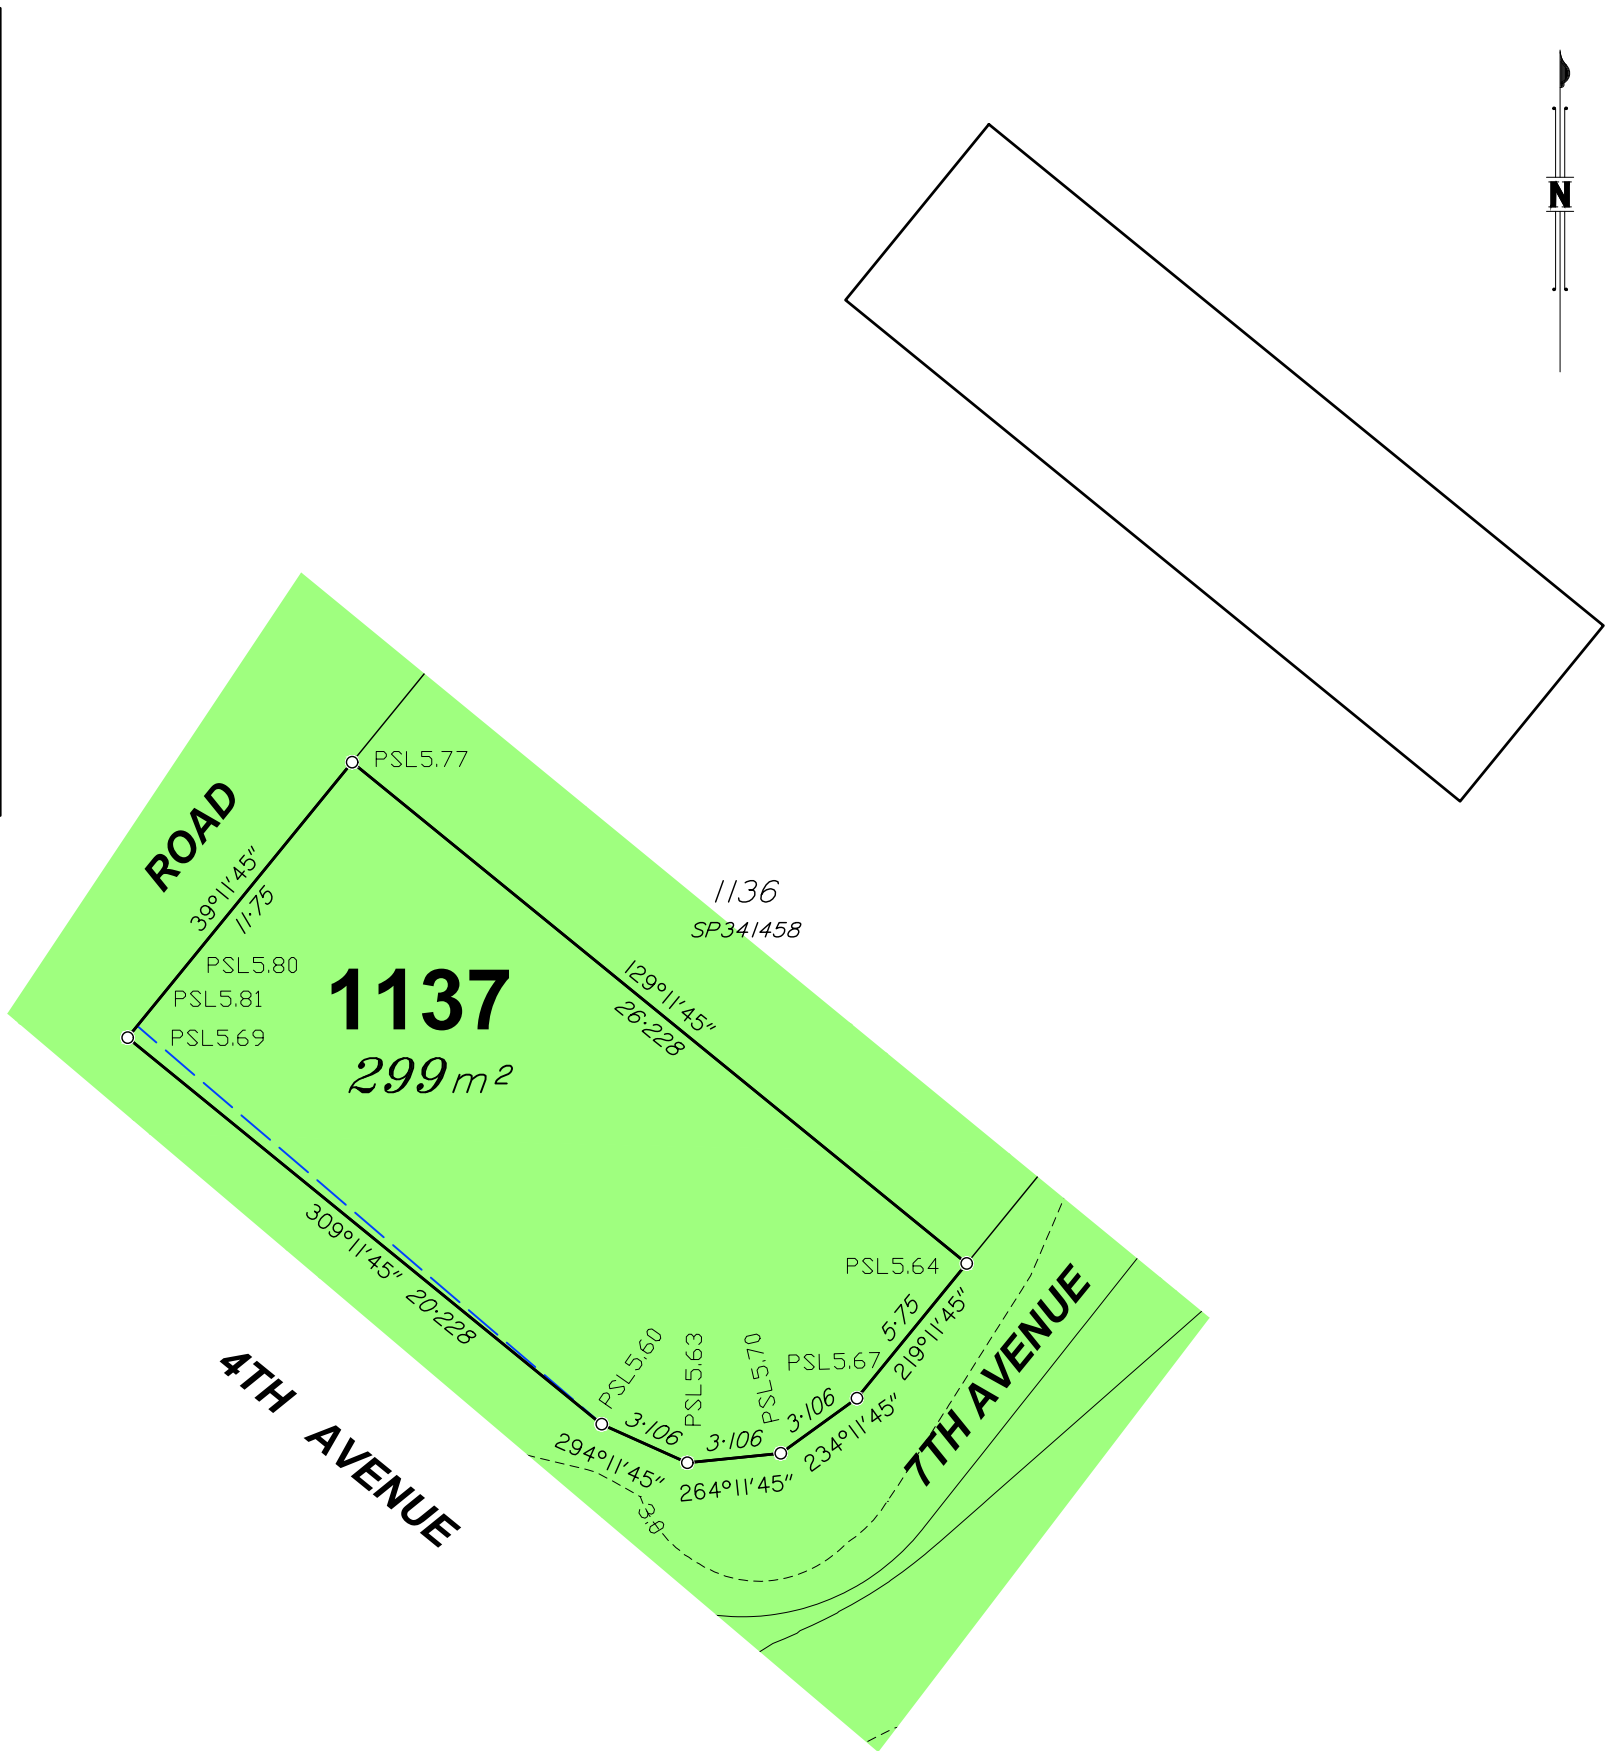

**JENSEN BOWERS**  
SURVEYORS  
PLANNERS  
DEVELOPMENT ADVISORS  
jensenbowers.com.au

Brisbane (Head Office)  
72 Costin Street, Fortitude Valley, Qld. 4006  
PO Box 799, Spring Hill, Qld. 4004  
T (07) 3852 1771 F (07) 3252 9818

T.H. Jensen & Bowers Pty. Ltd. (Consulting Surveyors)  
ABN: 52 010 872 607

© Copyright reserved to Jensen Bowers Group Consultants Pty Ltd

**Associated Consultants**  
KN Consulting Engineers

Local Authority: Moreton Bay City Council  
Authority Ref. No: DA/2023/4299  
RP Description: Lot 9998 on SP341453

Locality: Morayfield  
Date of Survey: N/A  
Level Datum: AHD (der)  
Origin:  
Level Bk / Fid Bk: Digital  
Horizontal Datum: MGA Zone 56  
Contour Interval: N/A

**Scale**

0 2.5 5 7.5m  
1 : 250@A3 (Before Reduction)

**Notes**

This plan was produced for the exclusive use of North Harbour Holdings Pty Ltd.

It is to be used as an attachment under the Land Sales Act 1984 to sell freehold land off the plan. All dimensions and areas are subject to final registration of the survey plan.

The services, design contours and fill hatching shown hereon are from designs as supplied by KN Group Pty Ltd received 01.03.2024.

**Disclaimer**

Any licence, expressed or implied, to use this document for any purpose whatsoever is restricted to the terms of the agreement or implied agreement between Jensen Bowers and the instructing party.

Drawn: SS Date: 14.03.2024  
Surveyed: N/A Date: N/A  
Checked: SM Date: 14.03.2024  
Approved: SJM

| Issue | Description    | Date     | Appd. |
|-------|----------------|----------|-------|
| A     | Original Issue | 14.03.24 | SM    |
|       |                |          |       |
|       |                |          |       |
**Client**  
North Harbour Holdings Pty Ltd

**Stage 1**  
**North Harbour**  
**Residential North**

**Disclosure Plan**  
**Lot 1137 on SP341458**


| Drawing No.   | Issue | Original Size |
|---------------|-------|---------------|
| S-7550 - 1137 | A     | A3            |



#### Locality Diagram

Not To Scale

9998  
SP341453

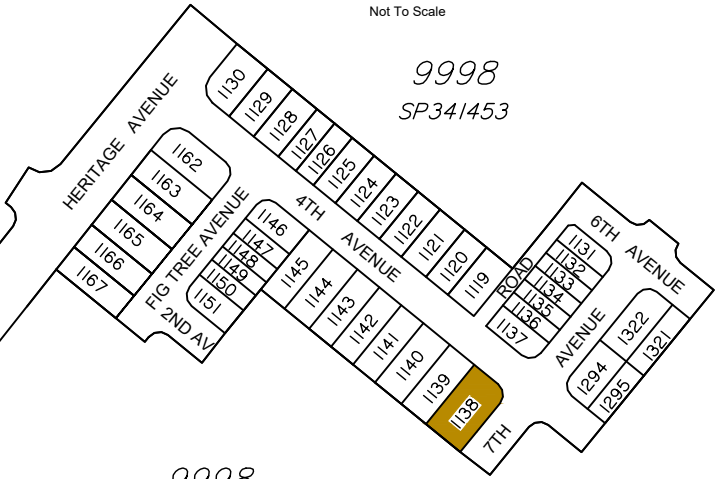

9998  
SP341453

NORTH HARBOUR BOULEVARD

#### Legend

|               |                                 |
|---------------|---------------------------------|
|               | Area of Fill                    |
|               | Proposed New Allotment          |
| PSL4.30       | Proposed Surface Level          |
| —2.50—        | Proposed Surface Contour        |
| - - +2.50 - - | Proposed Fill Depth Contour     |
|               | Proposed Batter Line            |
| HW 2.50       | Proposed height of wall         |
| AHW 2.50      | Proposed Average height of wall |
|               | Proposed Rock Retaining Wall    |
|               | Proposed Sleeper Retaining Wall |
|               | Proposed Acoustic Barrier       |

#### Allotment Description

This plan shows details of Proposed Allotment 1138 on SP341458 cancelling part of Lot 9998 on Proposed Reconfiguration Plans as approved by Moreton Bay City Council in accordance with Development Approval Number DA/2023/4299 dated 26/03/2024

The Contractor shall complete all allotment earthwork operations in such a manner to allow an approved Geotechnical testing company's certification that site filling has been placed as Level 1 "Controlled Fill" in accordance with the provisions of Australian Standard AS 3798-2007.

The frequency of control testing shall be in accordance with the provisions of Table 8.1 of AS3798-2007.

#### Notes

- This Diagram has been prepared for information purposes only and does not form part of any contract of sale.
- This plan was prepared for the exclusive use of North Harbour Holdings Pty Ltd and their other professional advisors and is not to be used for any other purpose or by any other person or corporation.
- North Harbour Holdings Pty Ltd and T.H. Jensen and Bowers Pty Ltd accept no responsibility for any loss or damage arising to any person or corporation who may use or rely on this plan in contravention of these terms.
- The title boundaries shown on this diagram were not marked at the time this diagram was prepared and have been determined from calculated dimensions only and not by field survey.
- Services shown hereon have been plotted from available records current at the time of preparation. The local authority and/or service provider should be contacted for 'As Constructed' information prior to any design and/or construction of any structure.
- There can be variations between this design information and works as constructed. Field survey is required to confirm the actual location of services prior to design and construction of any house or structure.
- Any Building Envelope shown may not take into consideration additional setback and clearance requirements that may be imposed by statutory and service authorities and their associated Acts and Legislation.
- These notes form an integral part of this plan. If others use this information, they should be advised of its purpose and limitations.
- This plan may not be reproduced unless these notes are included.



**SURVEYORS  
PLANNERS  
DEVELOPMENT ADVISORS**  
**JENSEN  
BOWERS**  
Brisbane (Head Office)  
72 Costin Street, Fortitude Valley, Qld. 4006  
PO Box 799, Spring Hill, Qld. 4004  
T (07) 3852 1771 F (07) 3252 9818  
jensenbowers.com.au

T.H. Jensen & Bowers Pty. Ltd. (Consulting Surveyors)  
ABN: 52 010 872 607

© Copyright reserved to Jensen Bowers Group Consultants Pty Ltd


#### Associated Consultants

KN Consulting Engineers

Local Authority: Moreton Bay City Council  
Authority Ref. No: DA/2023/4299  
RP Description: Lot 9998 on SP341453

Locality: Morayfield  
Date of Survey: N/A  
Level Datum: AHD (der)  
Origin:  
Level Bk / Fid Bk: Digital  
Horizontal Datum: MGA Zone 56  
Contour Interval: N/A

#### Scale

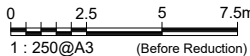

#### Notes

This plan was produced for the exclusive use of North Harbour Holdings Pty Ltd.

It is to be used as an attachment under the Land Sales Act 1984 to sell freehold land off the plan. All dimensions and areas are subject to final registration of the survey plan.

The services, design contours and fill hatching shown hereon are from designs as supplied by KN Group Pty Ltd received 01.03.2024.

#### Disclaimer

Any licence, expressed or implied, to use this document for any purpose whatsoever is restricted to the terms of the agreement or implied agreement between Jensen Bowers and the instructing party.

|           |     |       |            |
|-----------|-----|-------|------------|
| Drawn:    | SS  | Date: | 14.03.2024 |
| Surveyed: | N/A | Date: | N/A        |
| Checked:  | SM  | Date: | 14.03.2024 |

Approved:

SJM

| Issue | Description    | Date     | Appd. |
|-------|----------------|----------|-------|
| A     | Original Issue | 14.03.24 | SM    |
|       |                |          |       |
|       |                |          |       |
#### Client

North Harbour Holdings Pty Ltd

**Stage 1  
North Harbour  
Residential North**

**Disclosure Plan  
Lot 1138 on SP341458**

|               |       |               |
|---------------|-------|---------------|
| Drawing No.   | Issue | Original Size |
| S-7550 - 1138 | A     | A3            |






#### Locality Diagram

Not To Scale

9998

SP341453

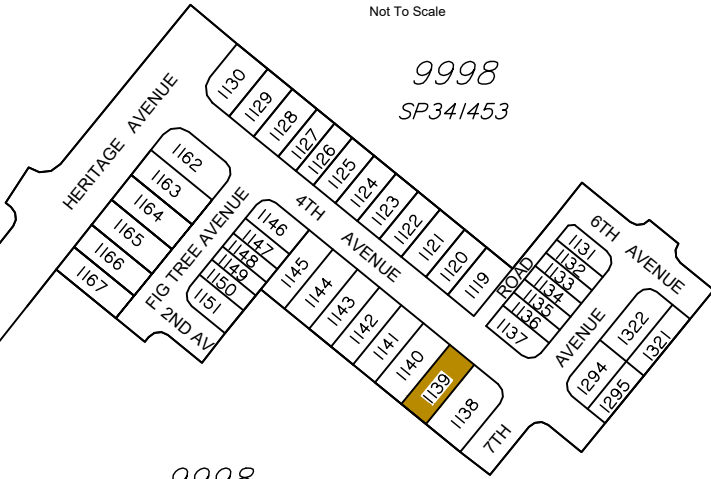

9998

SP341453

NORTH HARBOUR BOULEVARD

#### Legend

|               |                                 |
|---------------|---------------------------------|
|               | Area of Fill                    |
|               | Proposed New Allotment          |
| PSL4.30       | Proposed Surface Level          |
| —2.50—        | Proposed Surface Contour        |
| - - +2.50 - - | Proposed Fill Depth Contour     |
|               | Proposed Batter Line            |
| HW 2.50       | Proposed height of wall         |
| AHW 2.50      | Proposed Average height of wall |
|               | Proposed Rock Retaining Wall    |
|               | Proposed Sleeper Retaining Wall |
|               | Proposed Acoustic Barrier       |

#### Allotment Description


This plan shows details of Proposed Allotment 1139 on SP341458 cancelling part of Lot 9998 on Proposed Reconfiguration Plans as approved by Moreton Bay City Council in accordance with Development Approval Number DA/2023/4299 dated 26/03/2024

The Contractor shall complete all allotment earthwork operations in such a manner to allow an approved Geotechnical testing company's certification that site filling has been placed as Level 1 "Controlled Fill" in accordance with the provisions of Australian Standard AS 3798-2007.

The frequency of control testing shall be in accordance with the provisions of Table 8.1 of AS3798-2007.

#### Notes

- This Diagram has been prepared for information purposes only and does not form part of any contract of sale.
- This plan was prepared for the exclusive use of North Harbour Holdings Pty Ltd and their other professional advisors and is not to be used for any other purpose or by any other person or corporation.
- North Harbour Holdings Pty Ltd and T.H. Jensen and Bowers Pty Ltd accept no responsibility for any loss or damage arising to any person or corporation who may use or rely on this plan in contravention of these terms.
- The title boundaries shown on this diagram were not marked at the time this diagram was prepared and have been determined from calculated dimensions only and not by field survey.
- Services shown hereon have been plotted from available records current at the time of preparation. The local authority and/or service provider should be contacted for 'As Constructed' information prior to any design and/or construction of any structure.
- There can be variations between this design information and works as constructed. Field survey is required to confirm the actual location of services prior to design and construction of any house or structure.
- Any Building Envelope shown may not take into consideration additional setback and clearance requirements that may be imposed by statutory and service authorities and their associated Acts and Legislation.
- These notes form an integral part of this plan. If others use this information, they should be advised of its purpose and limitations.
- This plan may not be reproduced unless these notes are included.

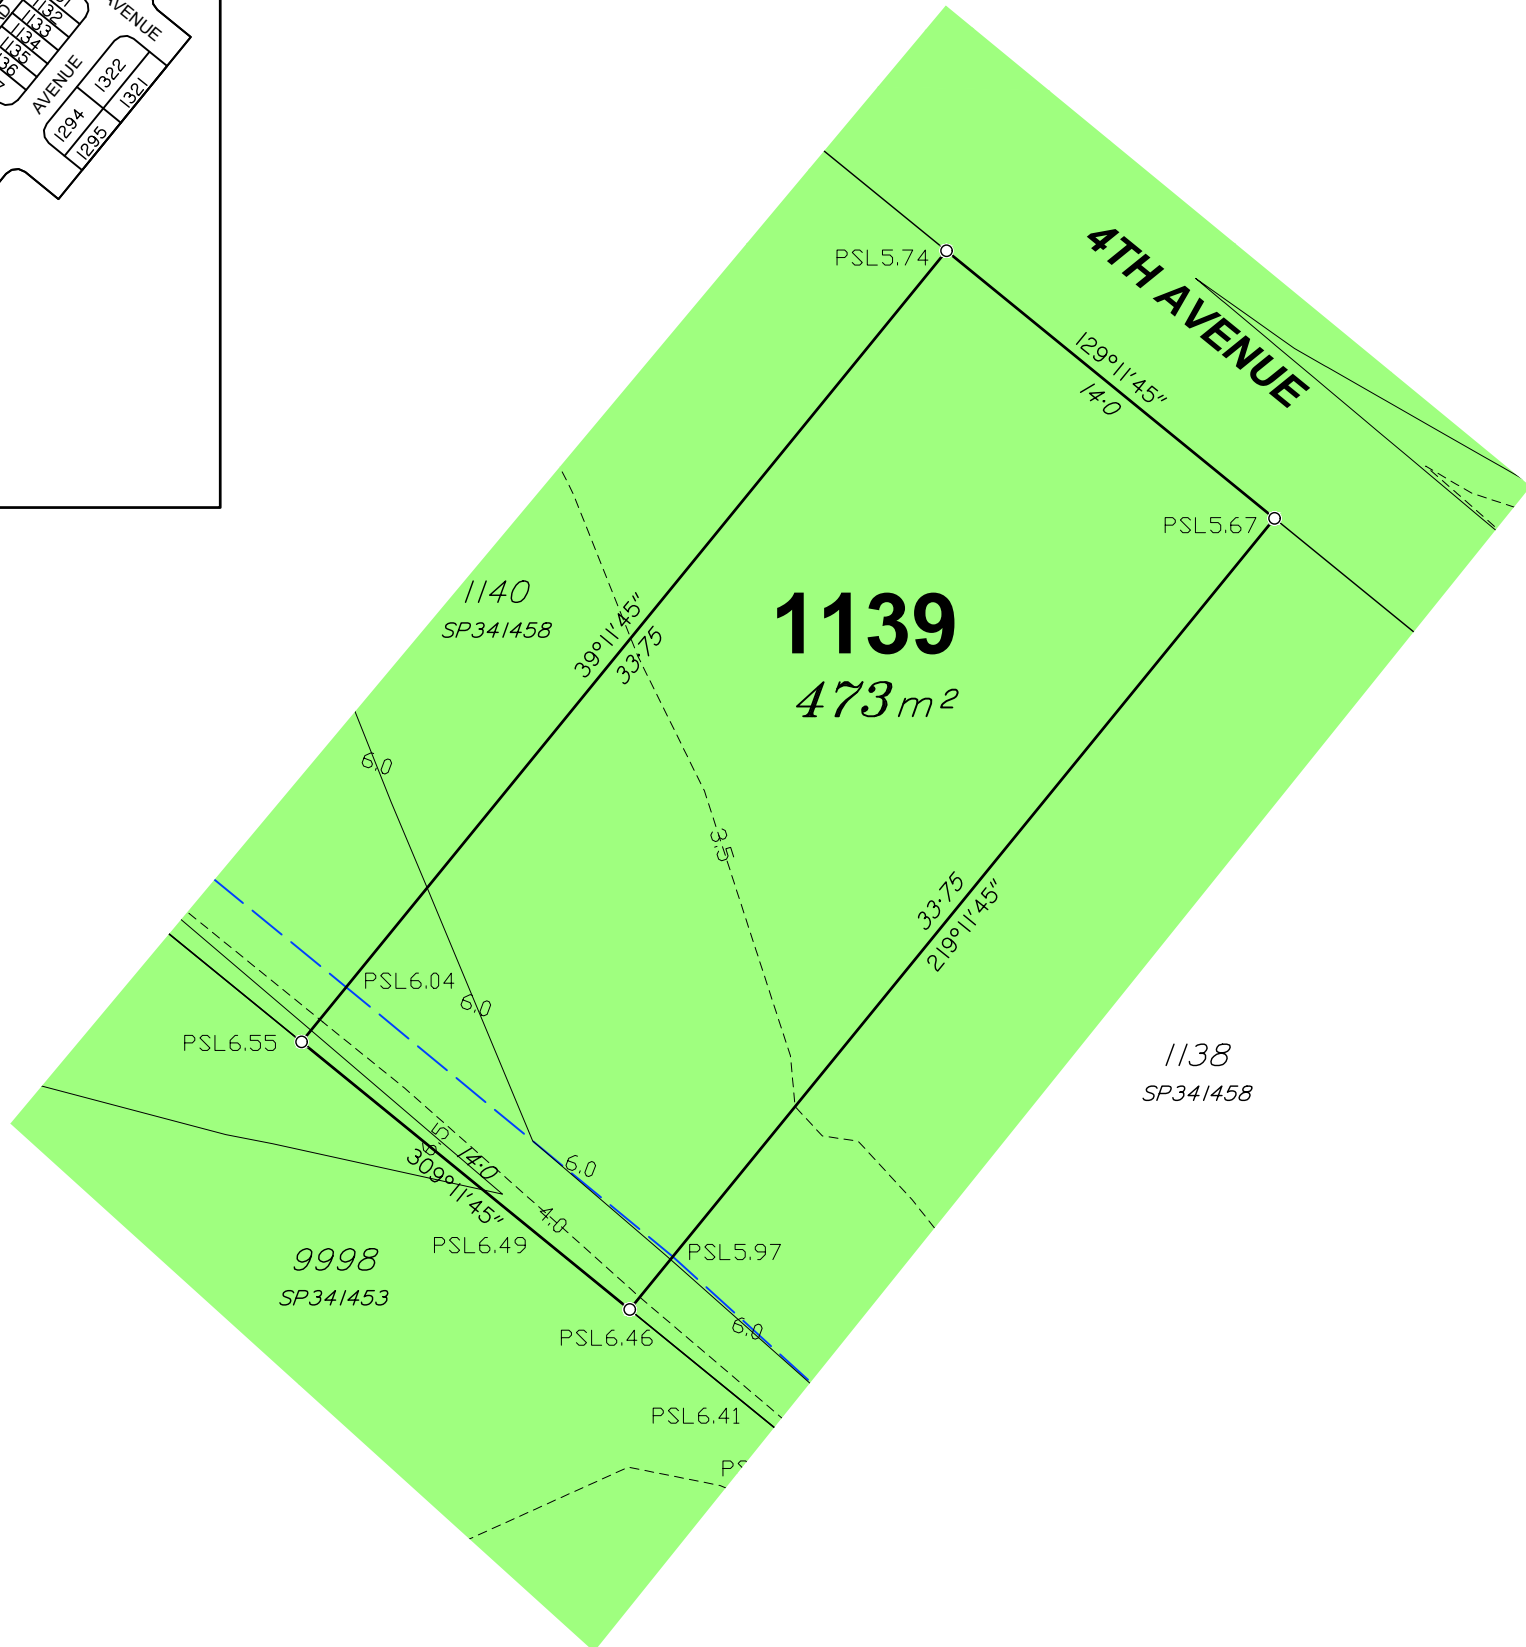

SURVEYORS  
PLANNERS  
DEVELOPMENT ADVISORS

**JENSEN  
BOWERS**

Brisbane (Head Office)  
72 Costin Street, Fortitude Valley, Qld. 4006  
PO Box 799, Spring Hill, Qld. 4004  
T (07) 3852 1771 F (07) 3252 9818

T.H. Jensen & Bowers Pty. Ltd. (Consulting Surveyors)  
ABN: 52 010 872 607

© Copyright reserved to Jensen Bowers Group Consultants Pty Ltd

#### Associated Consultants

KN Consulting Engineers

Local Authority: Moreton Bay City Council  
Authority Ref. No: DA/2023/4299  
RP Description: Lot 9998 on SP341453

Locality: Morayfield

Date of Survey: N/A

Level Datum: AHD (der)


Origin:

Level Bk / Fid Bk: Digital

Horizontal Datum: MGA Zone 56

Contour Interval: N/A

#### Scale

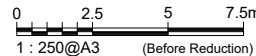

#### Notes

This plan was produced for the exclusive use of North Harbour Holdings Pty Ltd.

It is to be used as an attachment under the Land Sales Act 1984 to sell freehold land off the plan. All dimensions and areas are subject to final registration of the survey plan.

The services, design contours and fill hatching shown hereon are from designs as supplied by KN Group Pty Ltd received 01.03.2024.

#### Disclaimer

Any licence, expressed or implied, to use this document for any purpose whatsoever is restricted to the terms of the agreement or implied agreement between Jensen Bowers and the instructing party.

|           |     |       |            |
|-----------|-----|-------|------------|
| Drawn:    | SS  | Date: | 14.03.2024 |
| Surveyed: | N/A | Date: | N/A        |
| Checked:  | SM  | Date: | 14.03.2024 |

Approved:

SJM

| Issue | Description    | Date     | Appd. |
|-------|----------------|----------|-------|
| A     | Original Issue | 14.03.24 | SM    |
|       |                |          |       |
|       |                |          |       |
#### Client

North Harbour Holdings Pty Ltd

**Stage 1**  
**North Harbour**  
**Residential North**

**Disclosure Plan**  
**Lot 1139 on SP341458**

|               |       |               |
|---------------|-------|---------------|
| Drawing No.   | Issue | Original Size |
| S-7550 - 1139 | A     | A3            |




#### Locality Diagram

Not To Scale

9998

SP34/453

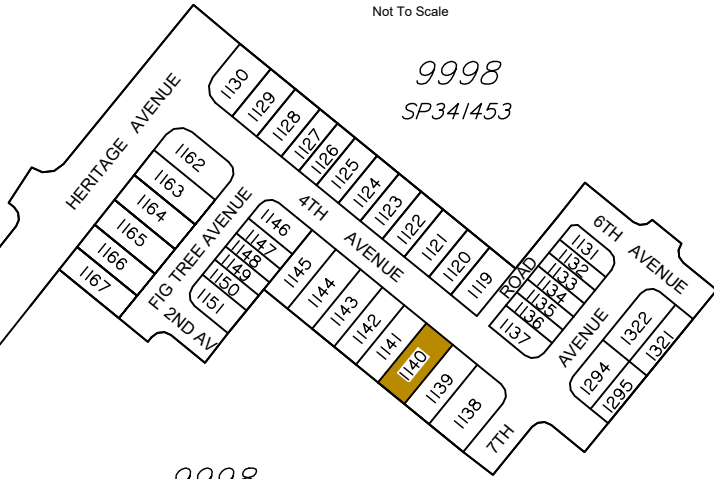

9998

SP34/453

NORTH HARBOUR BOULEVARD

#### Legend

|               |                                 |
|---------------|---------------------------------|
|               | Area of Fill                    |
|               | Proposed New Allotment          |
| PSL4.30       | Proposed Surface Level          |
| —2.50—        | Proposed Surface Contour        |
| - - +2.50 - - | Proposed Fill Depth Contour     |
|               | Proposed Batter Line            |
| HW 2.50       | Proposed height of wall         |
| AHW 2.50      | Proposed Average height of wall |
|               | Proposed Rock Retaining Wall    |
|               | Proposed Sleeper Retaining Wall |
|               | Proposed Acoustic Barrier       |

#### Allotment Description


This plan shows details of Proposed Allotment 1140 on SP341458 cancelling part of Lot 9998 on Proposed Reconfiguration Plans as approved by Moreton Bay City Council in accordance with Development Approval Number DA/2023/4299 dated 26/03/2024

The Contractor shall complete all allotment earthwork operations in such a manner to allow an approved Geotechnical testing company's certification that site filling has been placed as Level 1 "Controlled Fill" in accordance with the provisions of Australian Standard AS 3798-2007.

The frequency of control testing shall be in accordance with the provisions of Table 8.1 of AS3798-2007.

#### Notes

- This Diagram has been prepared for information purposes only and does not form part of any contract of sale.
- This plan was prepared for the exclusive use of North Harbour Holdings Pty Ltd and their other professional advisors and is not to be used for any other purpose or by any other person or corporation.
- North Harbour Holdings Pty Ltd and T.H. Jensen and Bowers Pty Ltd accept no responsibility for any loss or damage arising to any person or corporation who may use or rely on this plan in contravention of these terms.
- The title boundaries shown on this diagram were not marked at the time this diagram was prepared and have been determined from calculated dimensions only and not by field survey.
- Services shown hereon have been plotted from available records current at the time of preparation. The local authority and/or service provider should be contacted for 'As Constructed' information prior to any design and/or construction of any structure.
- There can be variations between this design information and works as constructed. Field survey is required to confirm the actual location of services prior to design and construction of any house or structure.
- Any Building Envelope shown may not take into consideration additional setback and clearance requirements that may be imposed by statutory and service authorities and their associated Acts and Legislation.
- These notes form an integral part of this plan. If others use this information, they should be advised of its purpose and limitations.
- This plan may not be reproduced unless these notes are included.

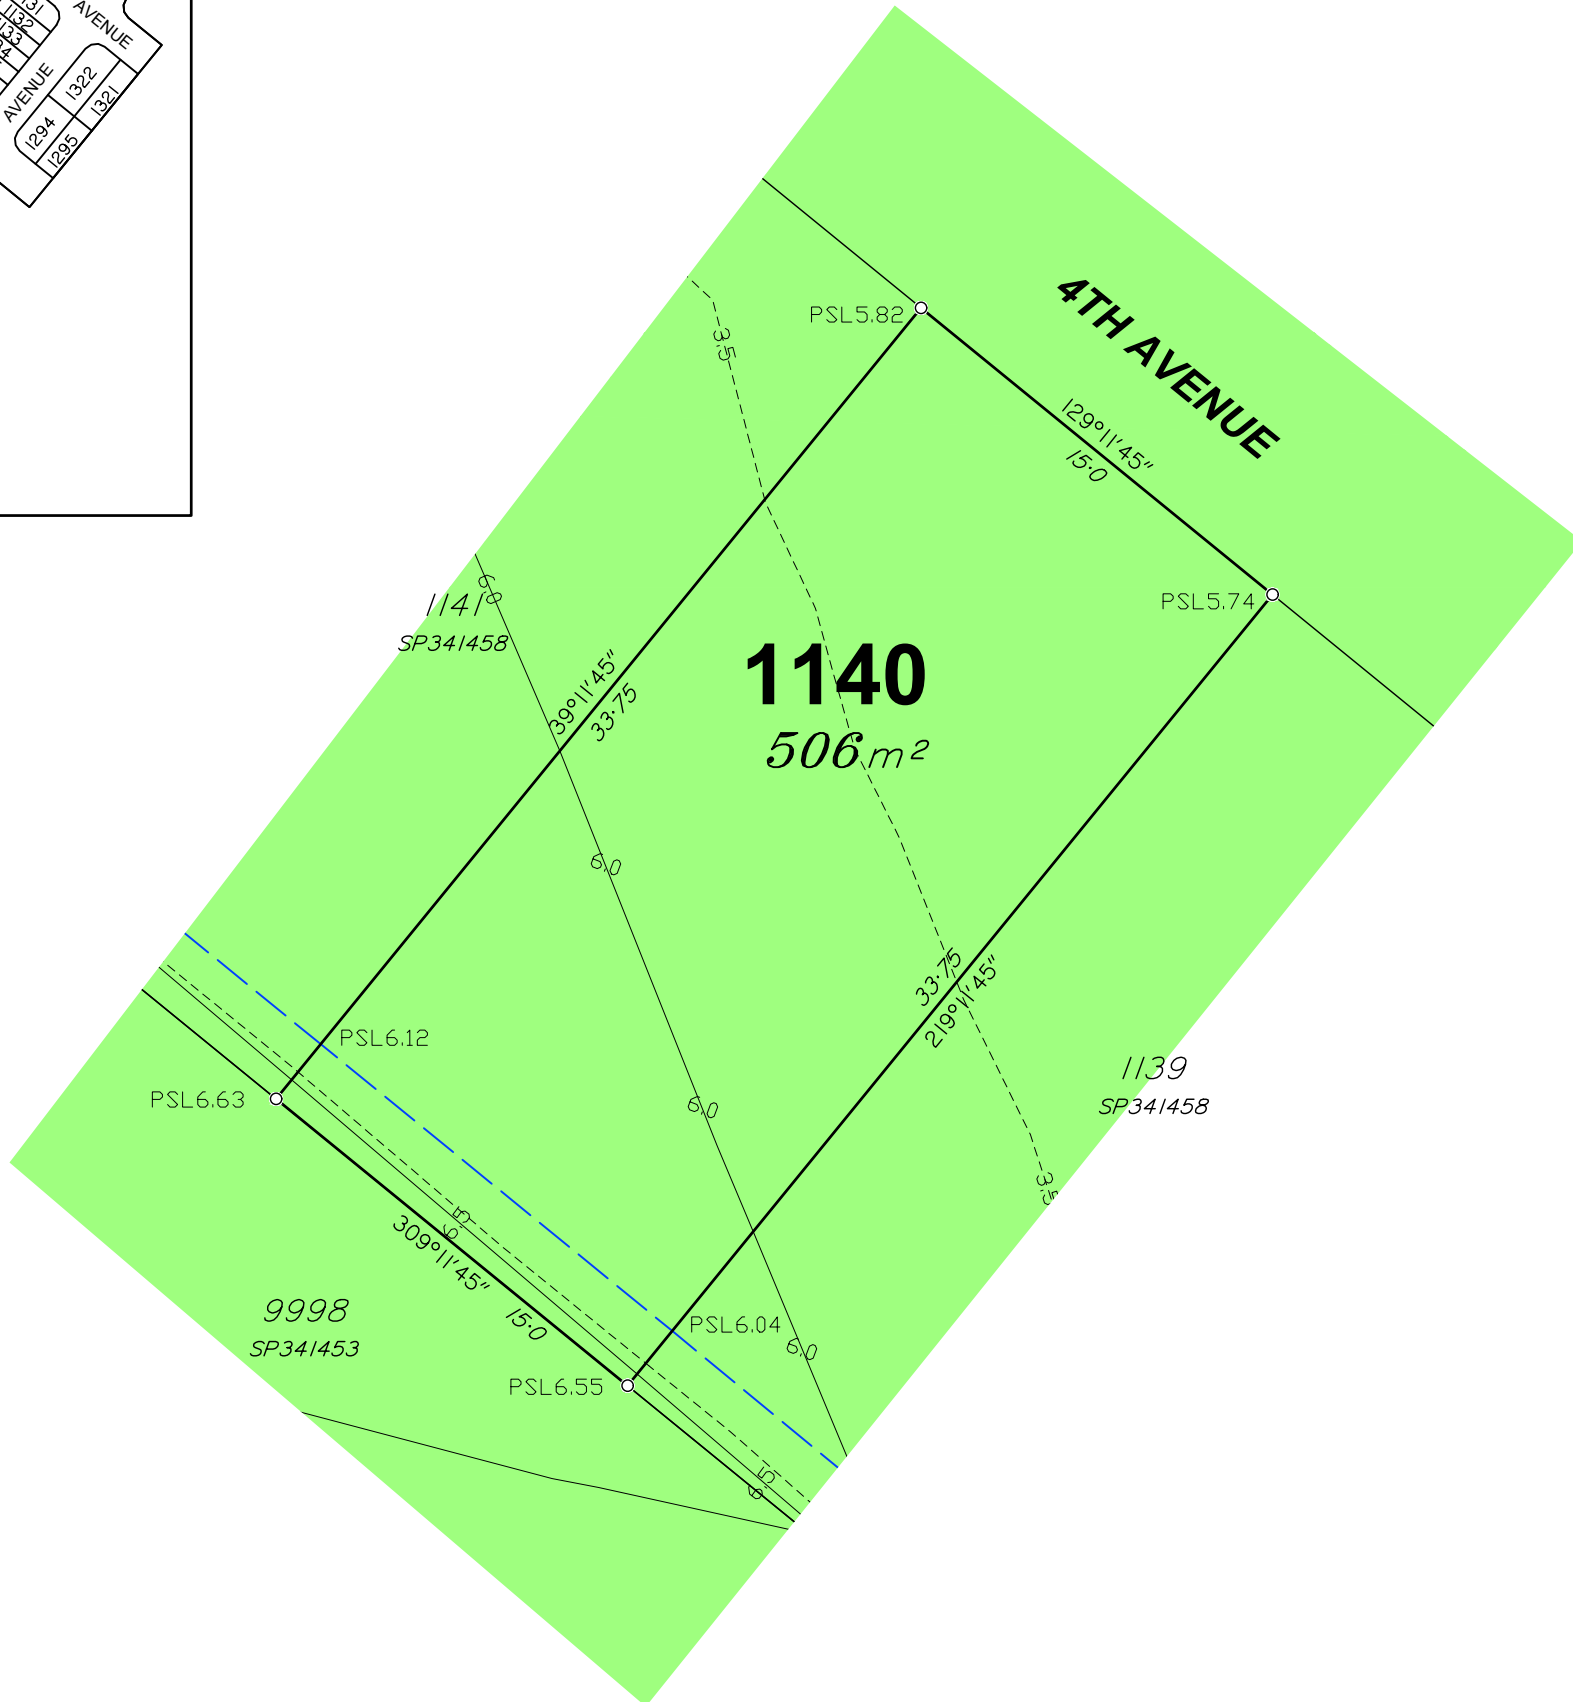



SURVEYORS  
PLANNERS  
DEVELOPMENT ADVISORS

**JENSEN  
BOWERS**

Brisbane (Head Office)  
72 Costin Street, Fortitude Valley, Qld. 4006  
PO Box 799, Spring Hill, Qld. 4004  
T (07) 3852 1771 F (07) 3252 9818  
T.H. Jensen & Bowers Pty. Ltd. (Consulting Surveyors)  
ABN: 52 010 872 607

© Copyright reserved to Jensen Bowers Group Consultants Pty Ltd


#### Associated Consultants

KN Consulting Engineers

Local Authority: Moreton Bay City Council  
Authority Ref. No: DA/2023/4299  
RP Description: Lot 9998 on SP341453

Locality: Morayfield  
Date of Survey: N/A  
Level Datum: AHD (der)  
Origin:  
Level Bk / Fid Bk: Digital  
Horizontal Datum: MGA Zone 56  
Contour Interval: N/A

#### Scale

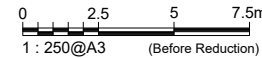

#### Notes

This plan was produced for the exclusive use of North Harbour Holdings Pty Ltd.

It is to be used as an attachment under the Land Sales Act 1984 to sell freehold land off the plan. All dimensions and areas are subject to final registration of the survey plan.

The services, design contours and fill hatching shown hereon are from designs as supplied by KN Group Pty Ltd received 01.03.2024.

#### Disclaimer

Any licence, expressed or implied, to use this document for any purpose whatsoever is restricted to the terms of the agreement or implied agreement between Jensen Bowers and the instructing party.

|           |     |       |            |
|-----------|-----|-------|------------|
| Drawn:    | SS  | Date: | 14.03.2024 |
| Surveyed: | N/A | Date: | N/A        |
| Checked:  | SM  | Date: | 14.03.2024 |

Approved:

SJM

| Issue | Description    | Date     | Appd. |
|-------|----------------|----------|-------|
| A     | Original Issue | 14.03.24 | SM    |
|       |                |          |       |
|       |                |          |       |
#### Client

North Harbour Holdings Pty Ltd

**Stage 1**  
**North Harbour**  
**Residential North**

**Disclosure Plan**  
**Lot 1140 on SP341458**

|               |       |               |
|---------------|-------|---------------|
| Drawing No.   | Issue | Original Size |
| S-7550 - 1140 | A     | A3            |



#### Locality Diagram

Not To Scale

9998

SP34/453

HERITAGE AVENUE

FIG TREE AVENUE

9998  
SP34/453

NORTH HARBOUR BOULEVARD

#### Legend

- Area of Fill
- Proposed New Allotment
- PSL 4.30
- Proposed Surface Level
- 2.50
- Proposed Surface Contour
- +2.50
- Proposed Fill Depth Contour
- HW 2.50
- Proposed Batter Line
- AHW 2.50
- Proposed height of wall
- Proposed Average height of wall
- Proposed Rock Retaining Wall
- Proposed Sleeper Retaining Wall
- Proposed Acoustic Barrier

#### Allotment Description


This plan shows details of Proposed Allotment 1141 on SP34/458 cancelling part of Lot 9998 on Proposed Reconfiguration Plans as approved by Moreton Bay City Council in accordance with Development Approval Number DA/2023/4299 dated 26/03/2024

The Contractor shall complete all allotment earthwork operations in such a manner to allow an approved Geotechnical testing company's certification that site filling has been placed as Level 1 "Controlled Fill" in accordance with the provisions of Australian Standard AS 3798-2007.

The frequency of control testing shall be in accordance with the provisions of Table 8.1 of AS3798-2007.

#### Notes

- This Diagram has been prepared for information purposes only and does not form part of any contract of sale.
- This plan was prepared for the exclusive use of North Harbour Holdings Pty Ltd and their other professional advisors and is not to be used for any other purpose or by any other person or corporation.
- North Harbour Holdings Pty Ltd and T.H. Jensen and Bowers Pty Ltd accept no responsibility for any loss or damage arising to any person or corporation who may use or rely on this plan in contravention of these terms.
- The title boundaries shown on this diagram were not marked at the time this diagram was prepared and have been determined from calculated dimensions only and not by field survey.
- Services shown hereon have been plotted from available records current at the time of preparation. The local authority and/or service provider should be contacted for 'As Constructed' information prior to any design and/or construction of any structure.
- There can be variations between this design information and works as constructed. Field survey is required to confirm the actual location of services prior to design and construction of any house or structure.
- Any Building Envelope shown may not take into consideration additional setback and clearance requirements that may be imposed by statutory and service authorities and their associated Acts and Legislation.
- These notes form an integral part of this plan. If others use this information, they should be advised of its purpose and limitations.
- This plan may not be reproduced unless these notes are included.

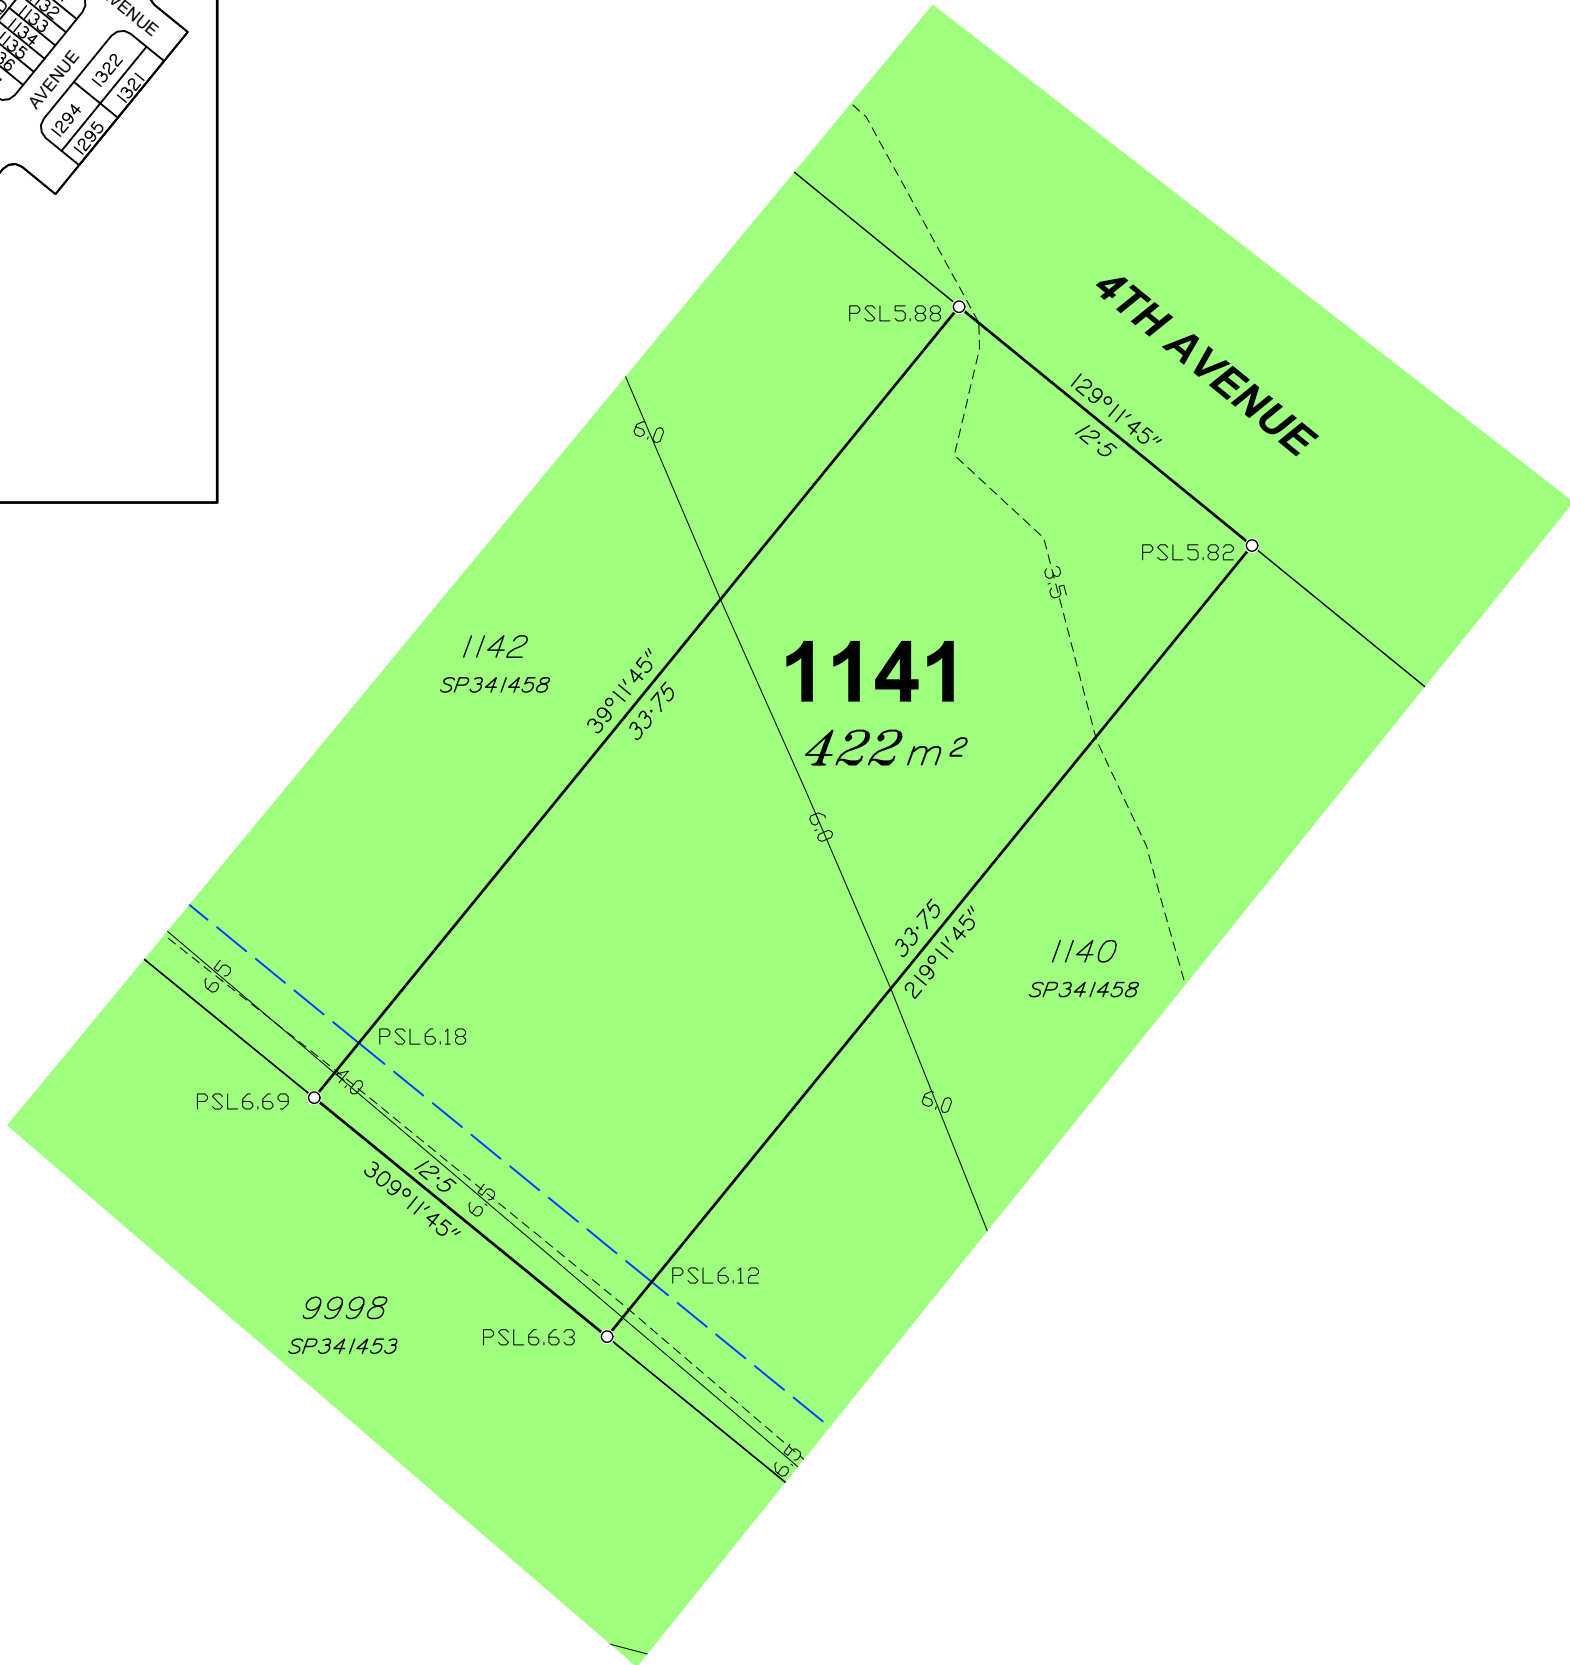

SURVEYORS  
PLANNERS  
DEVELOPMENT ADVISORS  
jensenbowers.com.au

Brisbane (Head Office)  
72 Costin Street, Fortitude Valley, Qld. 4006  
PO Box 799, Spring Hill, Qld. 4004  
T (07) 3852 1771 F (07) 3252 9818

T.H. Jensen & Bowers Pty. Ltd. (Consulting Surveyors)  
ABN: 52 010 872 607

© Copyright reserved to Jensen Bowers Group Consultants Pty Ltd


#### Associated Consultants

KN Consulting Engineers

Local Authority: Moreton Bay City Council  
Authority Ref. No: DA/2023/4299  
RP Description: Lot 9998 on SP34/453

Locality: Morayfield  
Date of Survey: N/A  
Level Datum: AHD (der)  
Origin:  
Level Bk / Fid Bk: Digital  
Horizontal Datum: MGA Zone 56  
Contour Interval: N/A

#### Scale

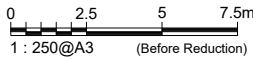

#### Notes

This plan was produced for the exclusive use of North Harbour Holdings Pty Ltd.

It is to be used as an attachment under the Land Sales Act 1984 to sell freehold land off the plan. All dimensions and areas are subject to final registration of the survey plan.

The services, design contours and fill hatching shown hereon are from designs as supplied by KN Group Pty Ltd received 01.03.2024.

#### Disclaimer

Any licence, expressed or implied, to use this document for any purpose whatsoever is restricted to the terms of the agreement or implied agreement between Jensen Bowers and the instructing party.

|           |     |       |            |
|-----------|-----|-------|------------|
| Drawn:    | SS  | Date: | 14.03.2024 |
| Surveyed: | N/A | Date: | N/A        |
| Checked:  | SM  | Date: | 14.03.2024 |

Approved:

SJM

| Issue | Description    | Date     | Appd. |
|-------|----------------|----------|-------|
| A     | Original Issue | 14.03.24 | SM    |
|       |                |          |       |
|       |                |          |       |
#### Client

North Harbour Holdings Pty Ltd

Stage 1  
North Harbour  
Residential North

Disclosure Plan  
Lot 1141 on SP34/458

|               |       |               |
|---------------|-------|---------------|
| Drawing No.   | Issue | Original Size |
| S-7550 - 1141 | A     | A3            |




#### Locality Diagram

Not To Scale

9998

SP34/453

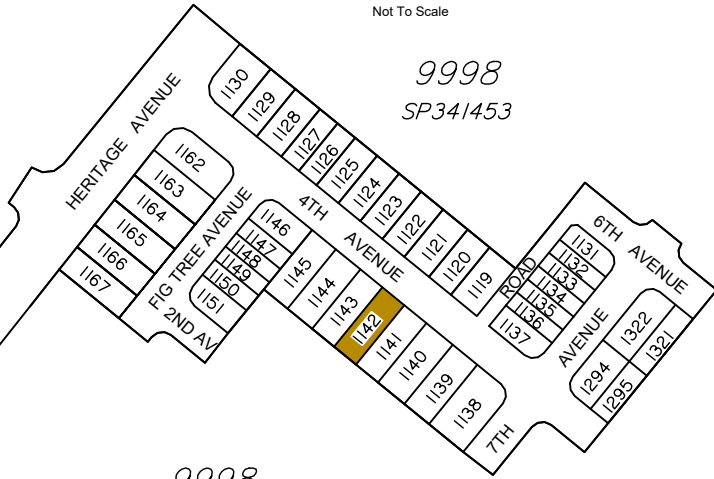

9998

SP34/453

NORTH HARBOUR BOULEVARD

#### Legend

|               |                                 |
|---------------|---------------------------------|
|               | Area of Fill                    |
|               | Proposed New Allotment          |
| PSL4.30       | Proposed Surface Level          |
| —2.50—        | Proposed Surface Contour        |
| - - +2.50 - - | Proposed Fill Depth Contour     |
|               | Proposed Batter Line            |
| HW 2.50       | Proposed height of wall         |
| AHW 2.50      | Proposed Average height of wall |
|               | Proposed Rock Retaining Wall    |
|               | Proposed Sleeper Retaining Wall |
|               | Proposed Acoustic Barrier       |

#### Allotment Description


This plan shows details of Proposed Allotment 1142 on SP34/458 cancelling part of Lot 9998 on Proposed Reconfiguration Plans as approved by Moreton Bay City Council in accordance with Development Approval Number DA/2023/4299 dated 26/03/2024

The Contractor shall complete all allotment earthwork operations in such a manner to allow an approved Geotechnical testing company's certification that site filling has been placed as Level 1 "Controlled Fill" in accordance with the provisions of Australian Standard AS 3798-2007.

The frequency of control testing shall be in accordance with the provisions of Table 8.1 of AS3798-2007.

#### Notes

- This Diagram has been prepared for information purposes only and does not form part of any contract of sale.
- This plan was prepared for the exclusive use of North Harbour Holdings Pty Ltd and their other professional advisors and is not to be used for any other purpose or by any other person or corporation.
- North Harbour Holdings Pty Ltd and T.H. Jensen and Bowers Pty Ltd accept no responsibility for any loss or damage arising to any person or corporation who may use or rely on this plan in contravention of these terms.
- The title boundaries shown on this diagram were not marked at the time this diagram was prepared and have been determined from calculated dimensions only and not by field survey.
- Services shown hereon have been plotted from available records current at the time of preparation. The local authority and/or service provider should be contacted for 'As Constructed' information prior to any design and/or construction of any structure.
- There can be variations between this design information and works as constructed. Field survey is required to confirm the actual location of services prior to design and construction of any house or structure.
- Any Building Envelope shown may not take into consideration additional setback and clearance requirements that may be imposed by statutory and service authorities and their associated Acts and Legislation.
- These notes form an integral part of this plan. If others use this information, they should be advised of its purpose and limitations.
- This plan may not be reproduced unless these notes are included.

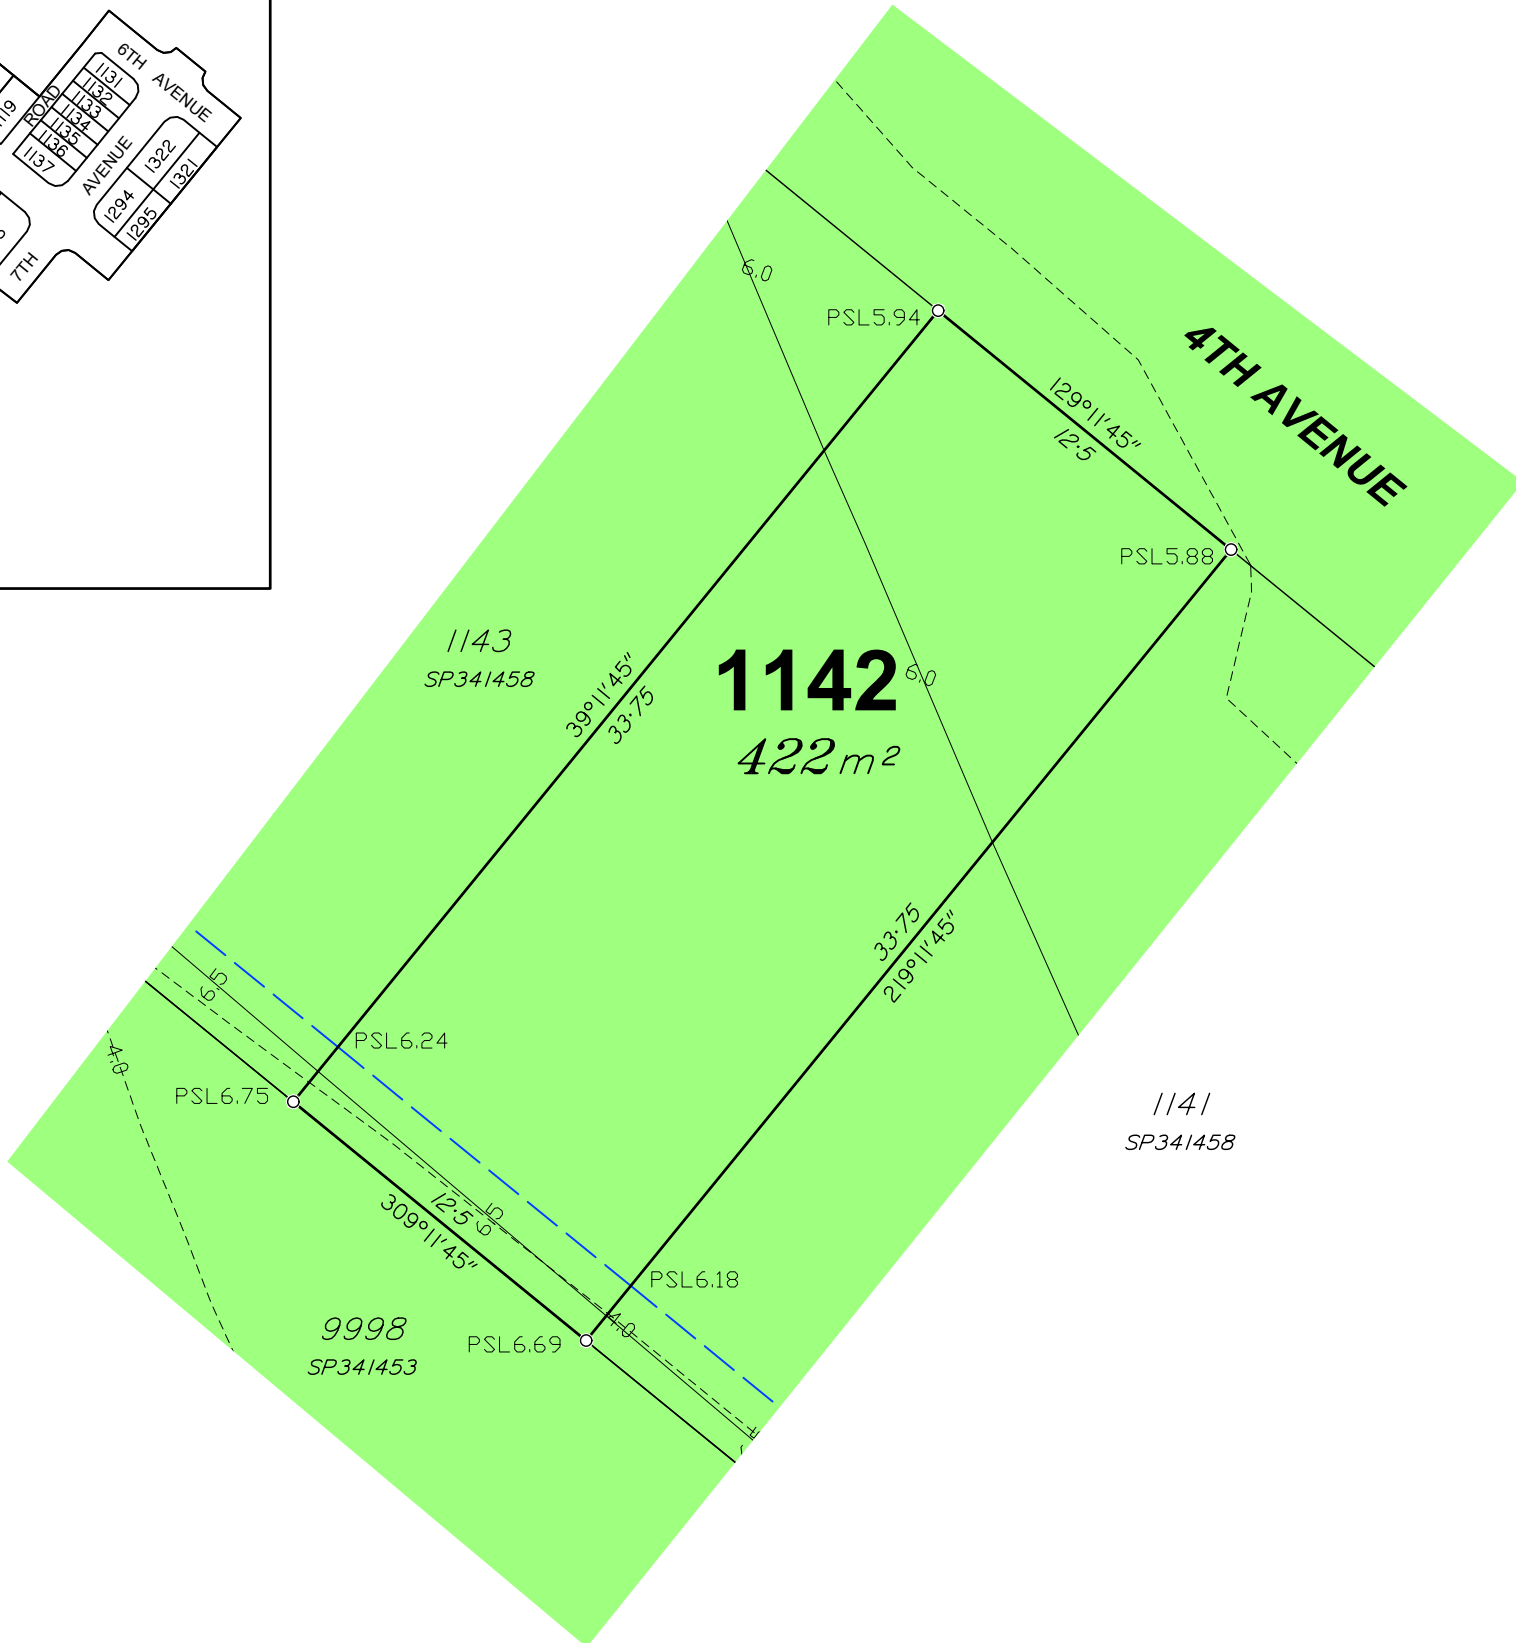

SURVEYORS  
PLANNERS  
DEVELOPMENT ADVISORS  
jensenbowers.com.au

Brisbane (Head Office)  
72 Costin Street, Fortitude Valley, Qld. 4006  
PO Box 799, Spring Hill, Qld. 4004  
T (07) 3852 1771 F (07) 3252 9818

T.H. Jensen & Bowers Pty. Ltd. (Consulting Surveyors)  
ABN: 52 010 872 607

© Copyright reserved to Jensen Bowers Group Consultants Pty Ltd


#### Associated Consultants

KN Consulting Engineers

Local Authority: Moreton Bay City Council  
Authority Ref. No: DA/2023/4299  
RP Description: Lot 9998 on SP34/453

Locality: Morayfield  
Date of Survey: N/A  
Level Datum: AHD (der)  
Origin:  
Level Bk / Fid Bk: Digital  
Horizontal Datum: MGA Zone 56  
Contour Interval: N/A

#### Scale

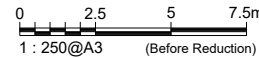

#### Notes

This plan was produced for the exclusive use of North Harbour Holdings Pty Ltd.

It is to be used as an attachment under the Land Sales Act 1984 to sell freehold land off the plan. All dimensions and areas are subject to final registration of the survey plan.

The services, design contours and fill hatching shown hereon are from designs as supplied by KN Group Pty Ltd received 01.03.2024.

#### Disclaimer

Any licence, expressed or implied, to use this document for any purpose whatsoever is restricted to the terms of the agreement or implied agreement between Jensen Bowers and the instructing party.

|           |     |       |            |
|-----------|-----|-------|------------|
| Drawn:    | SS  | Date: | 14.03.2024 |
| Surveyed: | N/A | Date: | N/A        |
| Checked:  | SM  | Date: | 14.03.2024 |

Approved:

SJM

| Issue | Description    | Date     | Appd. |
|-------|----------------|----------|-------|
| A     | Original Issue | 14.03.24 | SM    |
|       |                |          |       |
|       |                |          |       |
#### Client

North Harbour Holdings Pty Ltd

**Stage 1**  
**North Harbour**  
**Residential North**

**Disclosure Plan**  
**Lot 1142 on SP34/458**

|               |       |               |
|---------------|-------|---------------|
| Drawing No.   | Issue | Original Size |
| S-7550 - 1142 | A     | A3            |






#### Locality Diagram

Not To Scale

9998

SP34/453

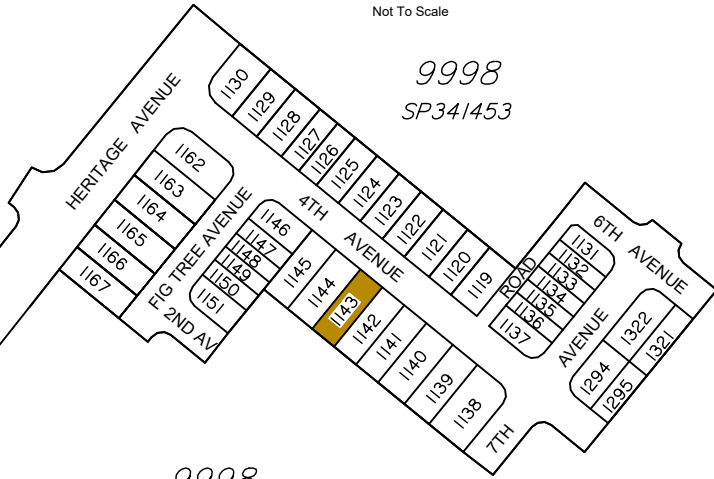

9998

SP34/453

NORTH HARBOUR BOULEVARD

#### Legend

|               |                                 |
|---------------|---------------------------------|
|               | Area of Fill                    |
|               | Proposed New Allotment          |
| PSL4.30       | Proposed Surface Level          |
| —2.50—        | Proposed Surface Contour        |
| - - +2.50 - - | Proposed Fill Depth Contour     |
|               | Proposed Batter Line            |
| HW 2.50       | Proposed height of wall         |
| AHW 2.50      | Proposed Average height of wall |
|               | Proposed Rock Retaining Wall    |
|               | Proposed Sleeper Retaining Wall |
|               | Proposed Acoustic Barrier       |

#### Allotment Description


This plan shows details of Proposed Allotment 1143 on SP34/458 cancelling part of Lot 9998 on Proposed Reconfiguration Plans as approved by Moreton Bay City Council in accordance with Development Approval Number DA/2023/4299 dated 26/03/2024

The Contractor shall complete all allotment earthwork operations in such a manner to allow an approved Geotechnical testing company's certification that site filling has been placed as Level 1 "Controlled Fill" in accordance with the provisions of Australian Standard AS 3798-2007.

The frequency of control testing shall be in accordance with the provisions of Table 8.1 of AS3798-2007.

#### Notes

- This Diagram has been prepared for information purposes only and does not form part of any contract of sale.
- This plan was prepared for the exclusive use of North Harbour Holdings Pty Ltd and their other professional advisors and is not to be used for any other purpose or by any other person or corporation.
- North Harbour Holdings Pty Ltd and T.H. Jensen and Bowers Pty Ltd accept no responsibility for any loss or damage arising to any person or corporation who may use or rely on this plan in contravention of these terms.
- The title boundaries shown on this diagram were not marked at the time this diagram was prepared and have been determined from calculated dimensions only and not by field survey.
- Services shown hereon have been plotted from available records current at the time of preparation. The local authority and/or service provider should be contacted for 'As Constructed' information prior to any design and/or construction of any structure.
- There can be variations between this design information and works as constructed. Field survey is required to confirm the actual location of services prior to design and construction of any house or structure.
- Any Building Envelope shown may not take into consideration additional setback and clearance requirements that may be imposed by statutory and service authorities and their associated Acts and Legislation.
- These notes form an integral part of this plan. If others use this information, they should be advised of its purpose and limitations.
- This plan may not be reproduced unless these notes are included.

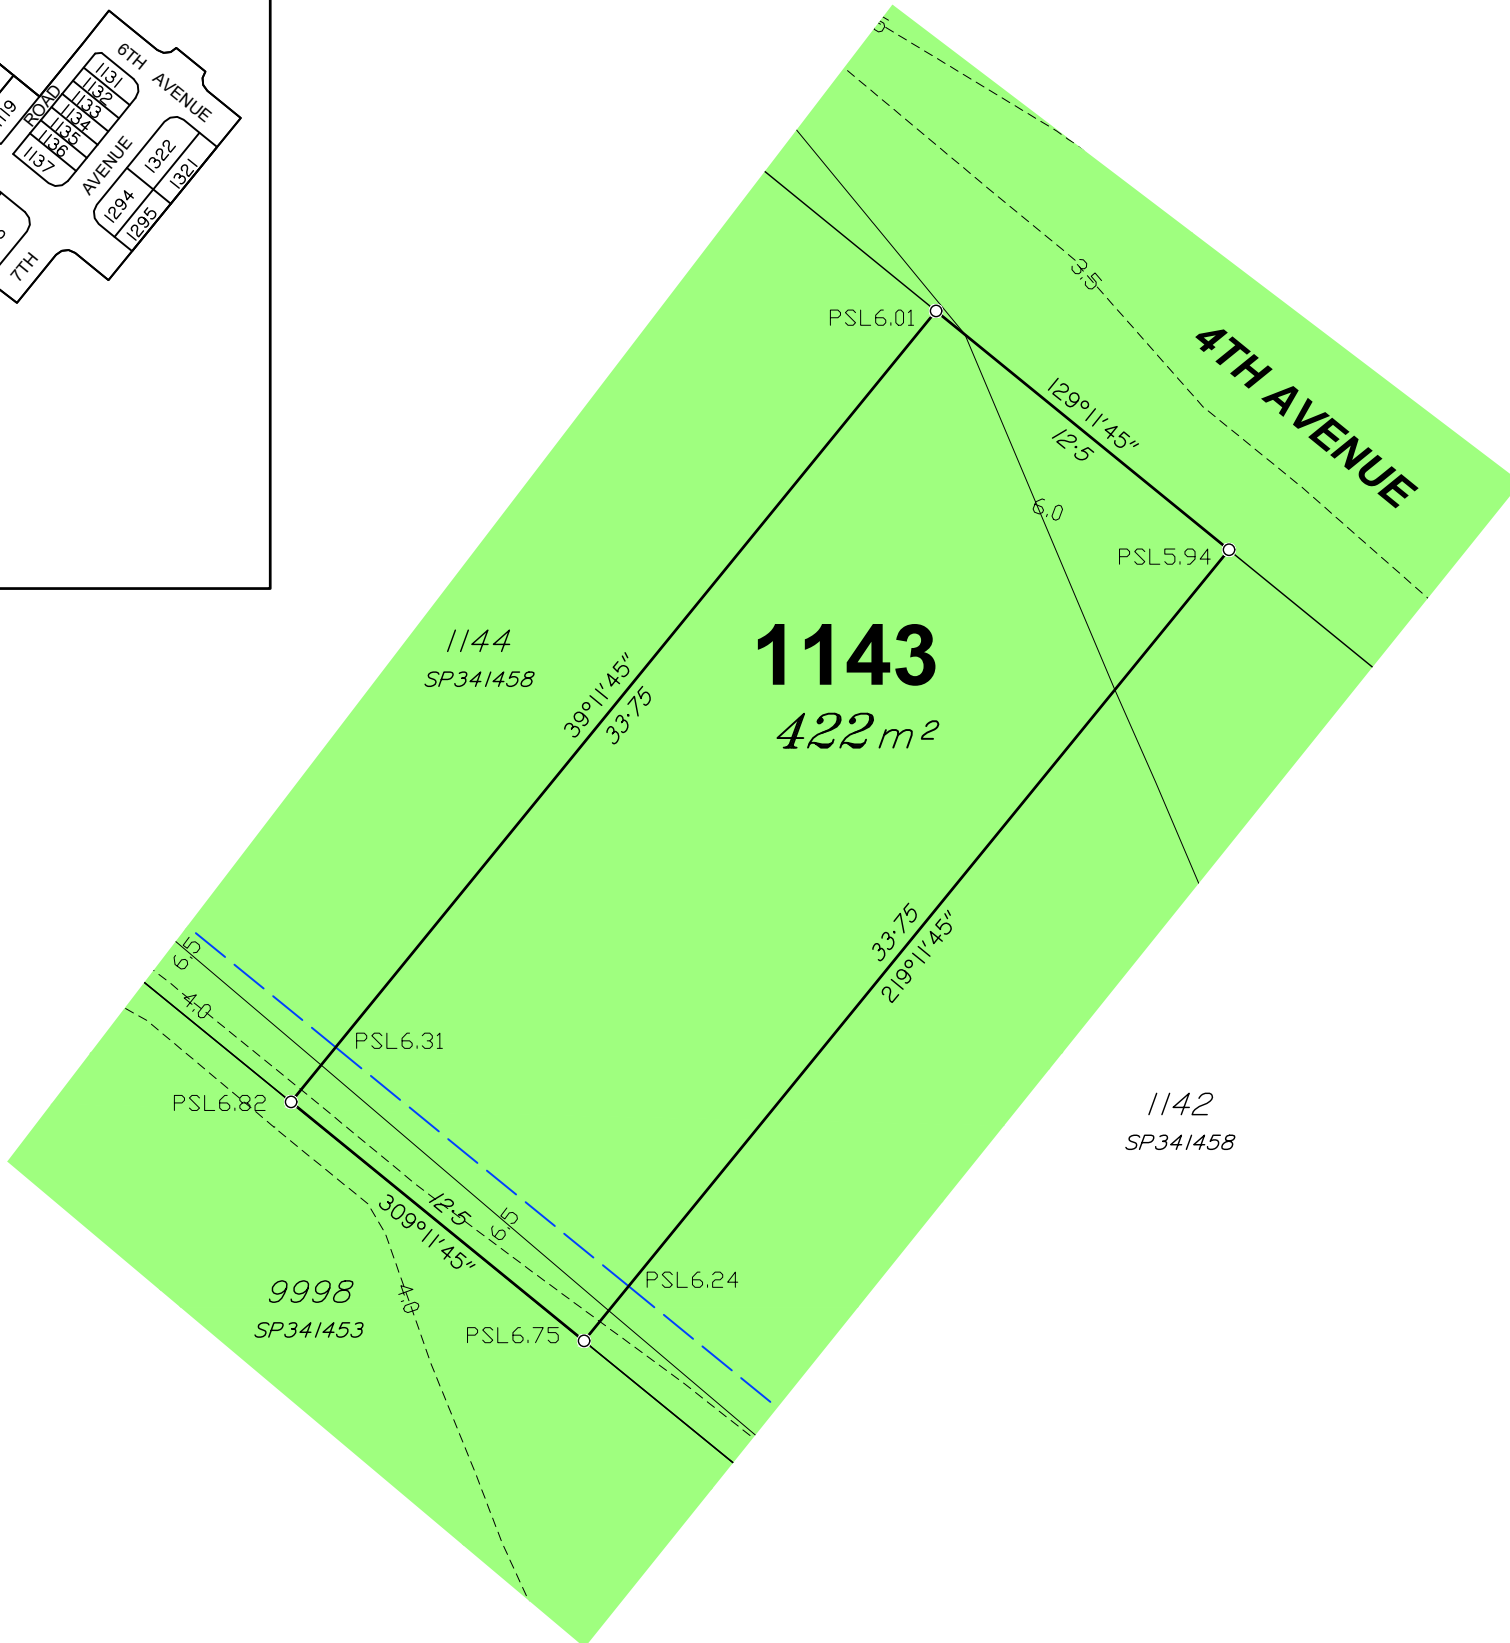

**SURVEYORS  
PLANNERS  
DEVELOPMENT ADVISORS**  
**JENSEN  
BOWERS**  
Brisbane (Head Office)  
72 Costin Street, Fortitude Valley, Qld. 4006  
PO Box 799, Spring Hill, Qld. 4004  
T (07) 3852 1771 F (07) 3252 9818  
jensenbowers.com.au

T.H. Jensen & Bowers Pty. Ltd. (Consulting Surveyors)  
ABN: 52 010 872 607  
© Copyright reserved to Jensen Bowers Group Consultants Pty Ltd


#### Associated Consultants

KN Consulting Engineers

Local Authority: Moreton Bay City Council  
Authority Ref. No: DA/2023/4299  
RP Description: Lot 9998 on SP34/453

Locality: Morayfield  
Date of Survey: N/A  
Level Datum: AHD (der)  
Origin:  
Level Bk / Fid Bk: Digital  
Horizontal Datum: MGA Zone 56  
Contour Interval: N/A

#### Scale

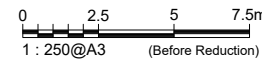

#### Notes

This plan was produced for the exclusive use of North Harbour Holdings Pty Ltd.

It is to be used as an attachment under the Land Sales Act 1984 to sell freehold land off the plan. All dimensions and areas are subject to final registration of the survey plan.

The services, design contours and fill hatching shown hereon are from designs as supplied by KN Group Pty Ltd received 01.03.2024.

#### Disclaimer

Any licence, expressed or implied, to use this document for any purpose whatsoever is restricted to the terms of the agreement or implied agreement between Jensen Bowers and the instructing party.

|           |     |       |            |
|-----------|-----|-------|------------|
| Drawn:    | SS  | Date: | 14.03.2024 |
| Surveyed: | N/A | Date: | N/A        |
| Checked:  | SM  | Date: | 14.03.2024 |

Approved:

SJM

| Issue | Description    | Date     | Appd. |
|-------|----------------|----------|-------|
| A     | Original Issue | 14.03.24 | SM    |
|       |                |          |       |
|       |                |          |       |
#### Client

North Harbour Holdings Pty Ltd

**Stage 1  
North Harbour  
Residential North**

**Disclosure Plan  
Lot 1143 on SP34/458**

|               |       |               |
|---------------|-------|---------------|
| Drawing No.   | Issue | Original Size |
| S-7550 - 1143 | A     | A3            |




#### Locality Diagram

Not To Scale

9998

SP34/453

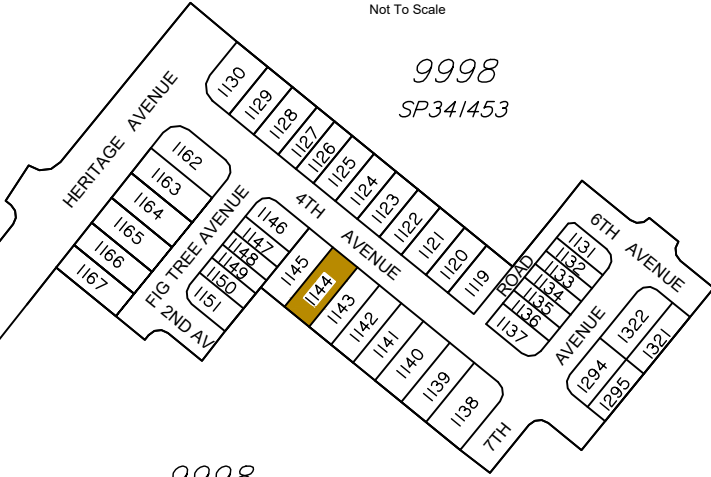

9998

SP34/453

NORTH HARBOUR BOULEVARD

#### Legend

|               |                                 |
|---------------|---------------------------------|
|               | Area of Fill                    |
|               | Proposed New Allotment          |
| PSL4.30       | Proposed Surface Level          |
| —2.50—        | Proposed Surface Contour        |
| - - +2.50 - - | Proposed Fill Depth Contour     |
|               | Proposed Batter Line            |
| HW 2.50       | Proposed height of wall         |
| AHW 2.50      | Proposed Average height of wall |
|               | Proposed Rock Retaining Wall    |
|               | Proposed Sleeper Retaining Wall |
|               | Proposed Acoustic Barrier       |

#### Allotment Description


This plan shows details of Proposed Allotment 1144 on SP34/458 cancelling part of Lot 9998 on Proposed Reconfiguration Plans as approved by Moreton Bay City Council in accordance with Development Approval Number DA/2023/4299 dated 26/03/2024

The Contractor shall complete all allotment earthwork operations in such a manner to allow an approved Geotechnical testing company's certification that site filling has been placed as Level 1 "Controlled Fill" in accordance with the provisions of Australian Standard AS 3798-2007.

The frequency of control testing shall be in accordance with the provisions of Table 8.1 of AS3798-2007.

#### Notes

- This Diagram has been prepared for information purposes only and does not form part of any contract of sale.
- This plan was prepared for the exclusive use of North Harbour Holdings Pty Ltd and their other professional advisors and is not to be used for any other purpose or by any other person or corporation.
- North Harbour Holdings Pty Ltd and T.H. Jensen and Bowers Pty Ltd accept no responsibility for any loss or damage arising to any person or corporation who may use or rely on this plan in contravention of these terms.
- The title boundaries shown on this diagram were not marked at the time this diagram was prepared and have been determined from calculated dimensions only and not by field survey.
- Services shown hereon have been plotted from available records current at the time of preparation. The local authority and/or service provider should be contacted for 'As Constructed' information prior to any design and/or construction of any structure.
- There can be variations between this design information and works as constructed. Field survey is required to confirm the actual location of services prior to design and construction of any house or structure.
- Any Building Envelope shown may not take into consideration additional setback and clearance requirements that may be imposed by statutory and service authorities and their associated Acts and Legislation.
- These notes form an integral part of this plan. If others use this information, they should be advised of its purpose and limitations.
- This plan may not be reproduced unless these notes are included.

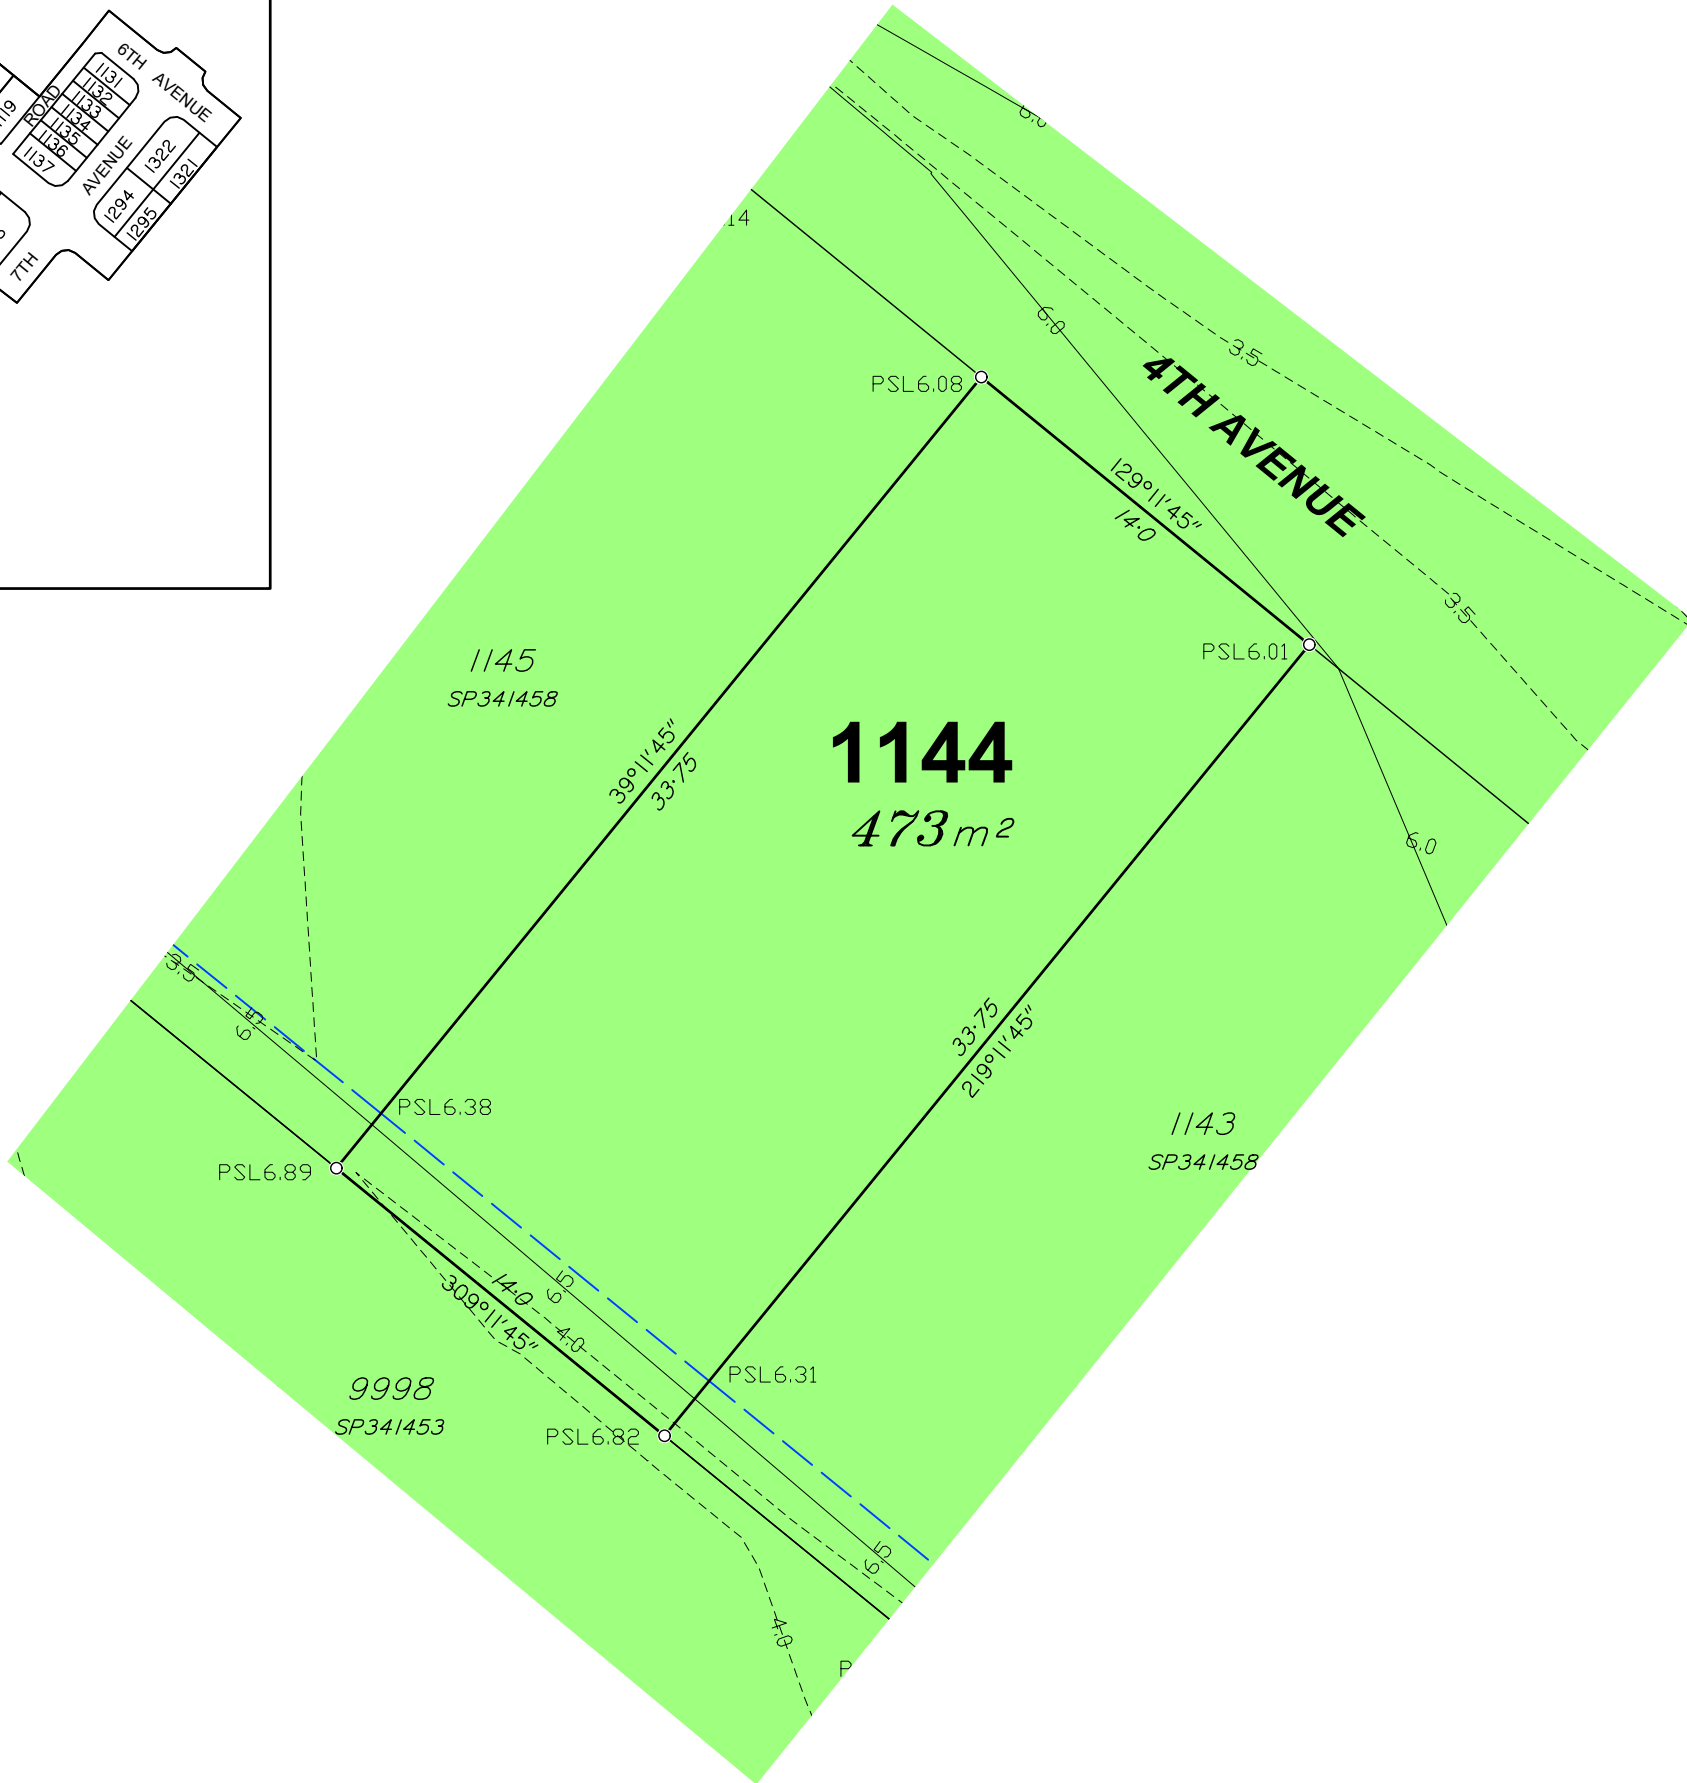

**SURVEYORS  
PLANNERS  
DEVELOPMENT ADVISORS**  
**JENSEN  
BOWERS**  
Brisbane (Head Office)  
72 Costin Street, Fortitude Valley, Qld. 4006  
PO Box 799, Spring Hill, Qld. 4004  
T (07) 3852 1771 F (07) 3252 9818  
jensenbowers.com.au

T.H. Jensen & Bowers Pty. Ltd. (Consulting Surveyors)  
ABN: 52 010 872 607

© Copyright reserved to Jensen Bowers Group Consultants Pty Ltd


#### Associated Consultants

KN Consulting Engineers

Local Authority: Moreton Bay City Council  
Authority Ref. No: DA/2023/4299  
RP Description: Lot 9998 on SP34/453

Locality: Morayfield  
Date of Survey: N/A  
Level Datum: AHD (der)  
Origin:  
Level Bk / Fid Bk: Digital  
Horizontal Datum: MGA Zone 56  
Contour Interval: N/A

#### Scale

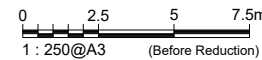

#### Notes

This plan was produced for the exclusive use of North Harbour Holdings Pty Ltd.

It is to be used as an attachment under the Land Sales Act 1984 to sell freehold land off the plan. All dimensions and areas are subject to final registration of the survey plan.

The services, design contours and fill hatching shown hereon are from designs as supplied by KN Group Pty Ltd received 01.03.2024.

#### Disclaimer

Any licence, expressed or implied, to use this document for any purpose whatsoever is restricted to the terms of the agreement or implied agreement between Jensen Bowers and the instructing party.

|           |     |       |            |
|-----------|-----|-------|------------|
| Drawn:    | SS  | Date: | 14.03.2024 |
| Surveyed: | N/A | Date: | N/A        |
| Checked:  | SM  | Date: | 14.03.2024 |

Approved:

SJM

| Issue | Description    | Date     | Appd. |
|-------|----------------|----------|-------|
| A     | Original Issue | 14.03.24 | SM    |
|       |                |          |       |
|       |                |          |       |
#### Client

North Harbour Holdings Pty Ltd

**Stage 1  
North Harbour  
Residential North**

**Disclosure Plan  
Lot 1144 on SP34/458**

|               |       |               |
|---------------|-------|---------------|
| Drawing No.   | Issue | Original Size |
| S-7550 - 1144 | A     | A3            |

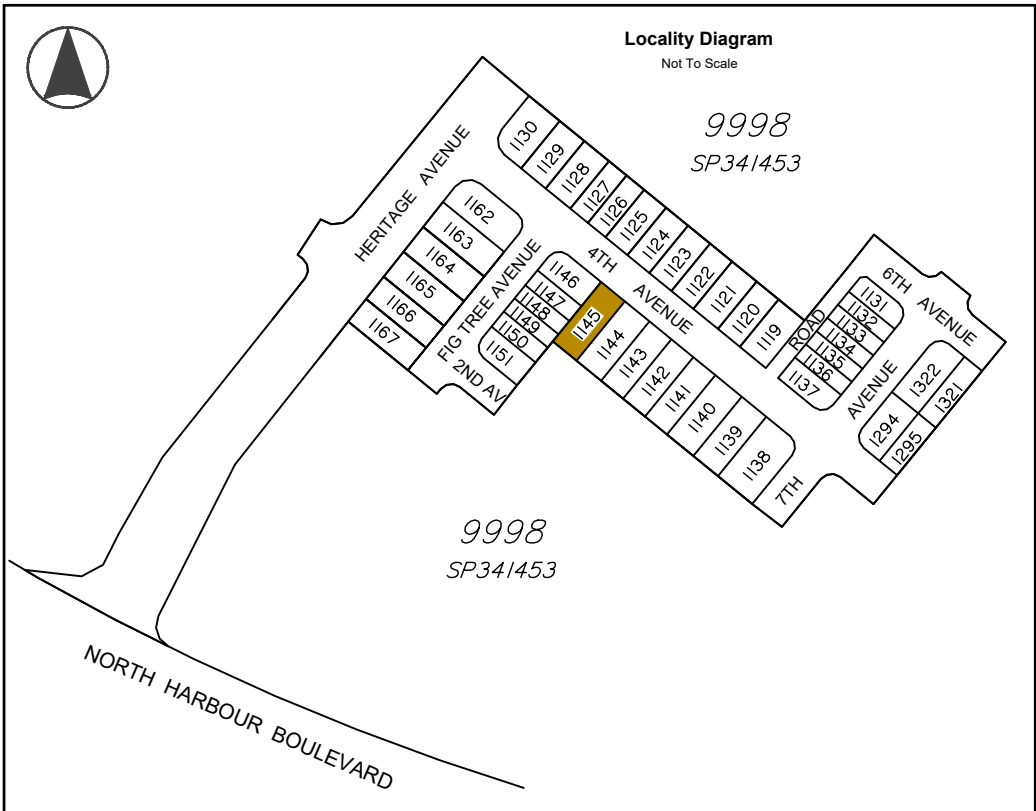

**Legend**

|               |                                 |
|---------------|---------------------------------|
|               | Area of Fill                    |
|               | Proposed New Allotment          |
| PSL4.30       | Proposed Surface Level          |
| — 2.50 —      | Proposed Surface Contour        |
| - - +2.50 - - | Proposed Fill Depth Contour     |
|               | Proposed Batter Line            |
| HW 2.50       | Proposed height of wall         |
| AHW 2.50      | Proposed Average height of wall |
|               | Proposed Rock Retaining Wall    |
|               | Proposed Sleeper Retaining Wall |
|               | Proposed Acoustic Barrier       |

**Allotment Description**


This plan shows details of Proposed Allotment 1145 on SP341458 cancelling part of Lot 9998 on Proposed Reconfiguration Plans as approved by Moreton Bay City Council in accordance with Development Approval Number DA/2023/4299 dated 26/03/2024

The Contractor shall complete all allotment earthwork operations in such a manner to allow an approved Geotechnical testing company's certification that site filling has been placed as Level 1 "Controlled Fill" in accordance with the provisions of Australian Standard AS 3798-2007.

The frequency of control testing shall be in accordance with the provisions of Table 8.1 of AS3798-2007.

**Notes**

- This Diagram has been prepared for information purposes only and does not form part of any contract of sale.
- This plan was prepared for the exclusive use of North Harbour Holdings Pty Ltd and their other professional advisors and is not to be used for any other purpose or by any other person or corporation.
- North Harbour Holdings Pty Ltd and T.H. Jensen and Bowers Pty Ltd accept no responsibility for any loss or damage arising to any person or corporation who may use or rely on this plan in contravention of these terms.
- The title boundaries shown on this diagram were not marked at the time this diagram was prepared and have been determined from calculated dimensions only and not by field survey.
- Services shown hereon have been plotted from available records current at the time of preparation. The local authority and/or service provider should be contacted for 'As Constructed' information prior to any design and/or construction of any structure.
- There can be variations between this design information and works as constructed. Field survey is required to confirm the actual location of services prior to design and construction of any house or structure.
- Any Building Envelope shown may not take into consideration additional setback and clearance requirements that may be imposed by statutory and service authorities and their associated Acts and Legislation.
- These notes form an integral part of this plan. If others use this information, they should be advised of its purpose and limitations.
- This plan may not be reproduced unless these notes are included.

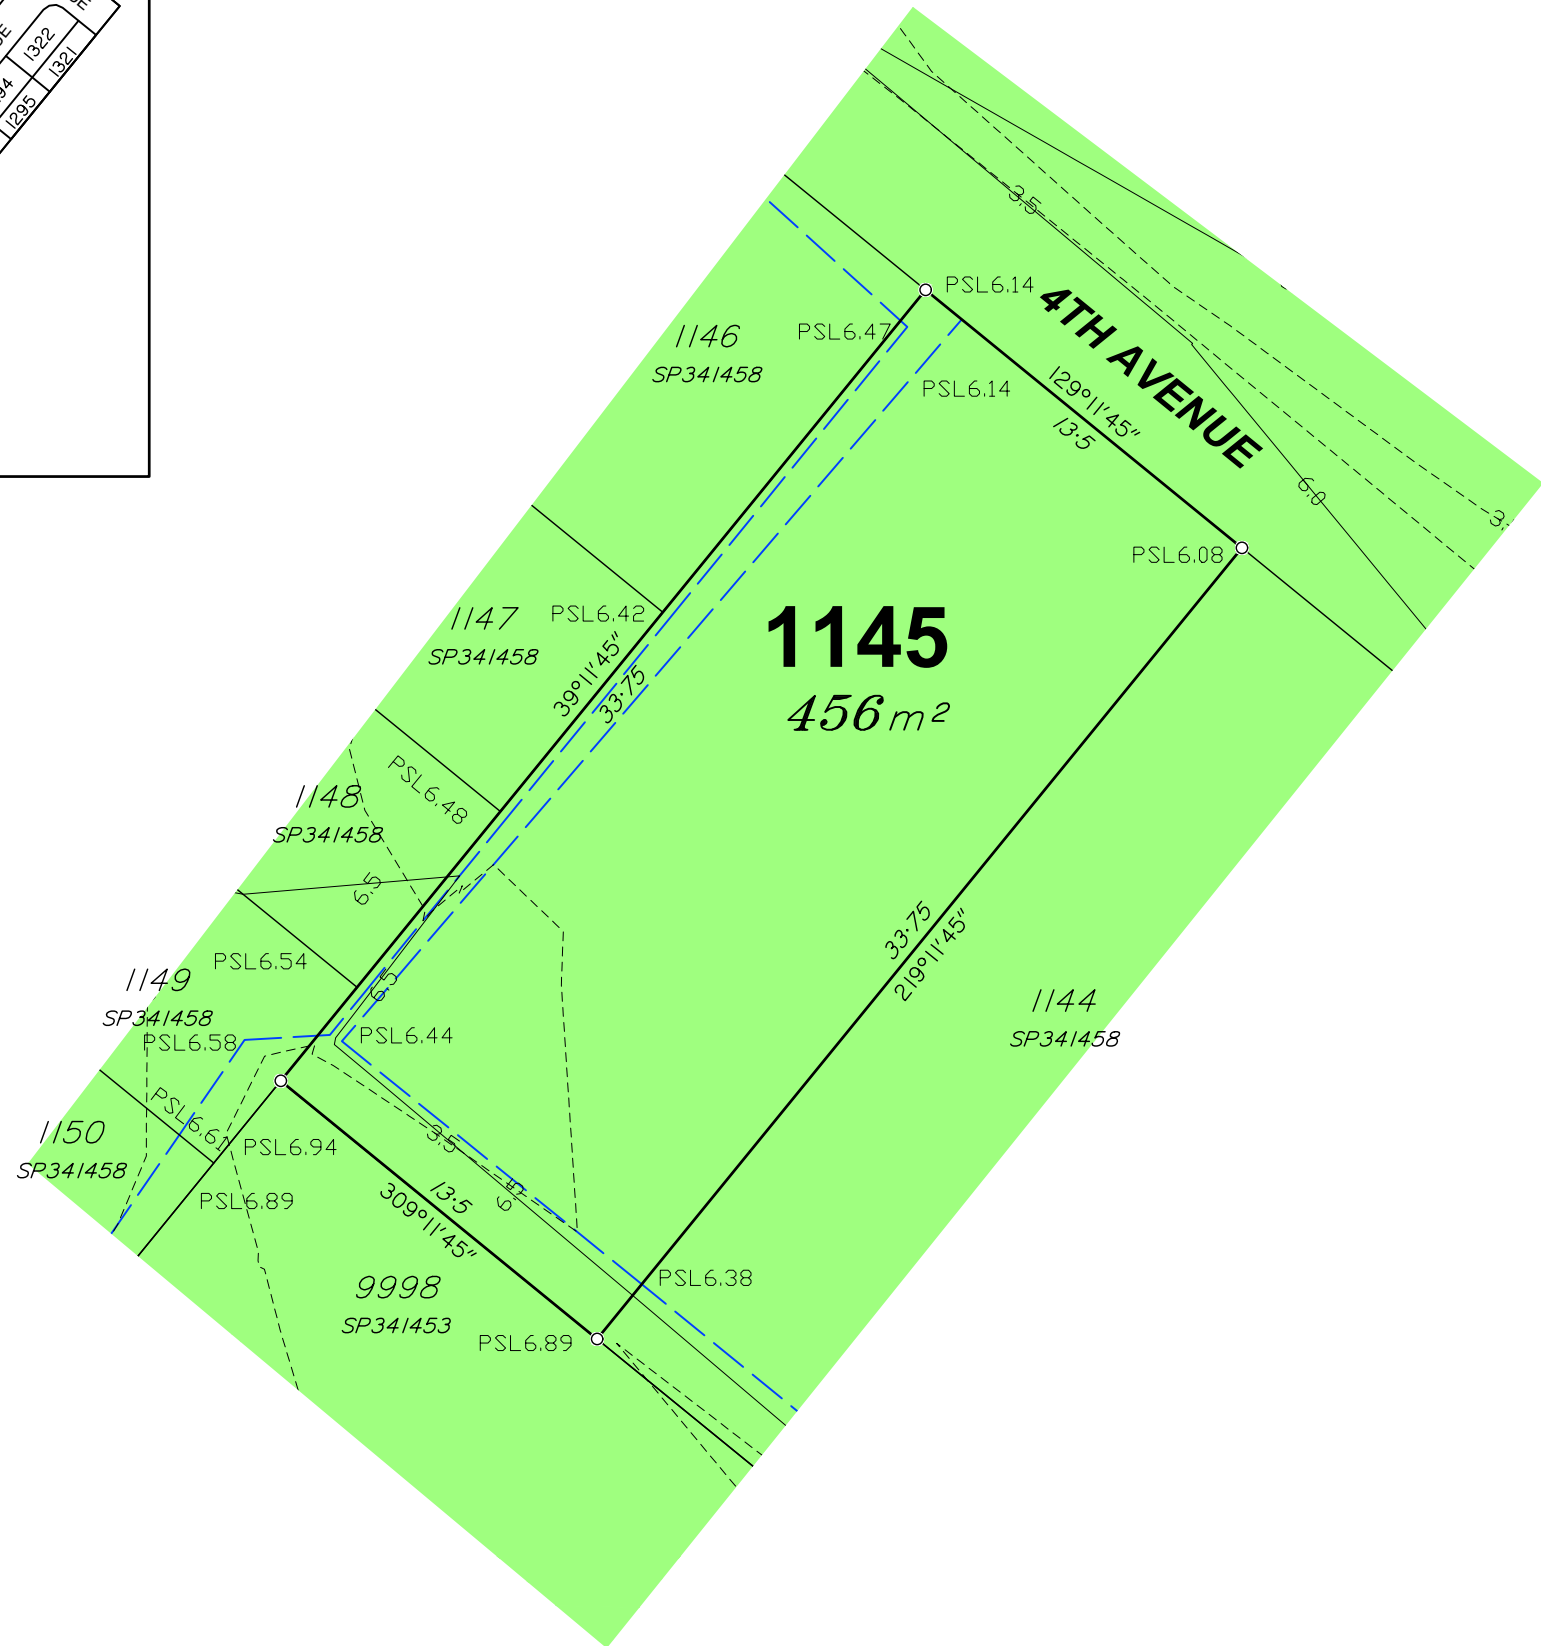

**JENSEN BOWERS**  
SURVEYORS  
PLANNERS  
DEVELOPMENT ADVISORS  
jensenbowers.com.au

Brisbane (Head Office)  
72 Costin Street, Fortitude Valley, Qld. 4006  
PO Box 799, Spring Hill, Qld. 4004  
T (07) 3852 1771 F (07) 3252 9818

T.H. Jensen & Bowers Pty. Ltd. (Consulting Surveyors)  
ABN: 52 010 872 607

© Copyright reserved to Jensen Bowers Group Consultants Pty Ltd

**Associated Consultants**  
KN Consulting Engineers

Local Authority: Moreton Bay City Council  
Authority Ref. No: DA/2023/4299  
RP Description: Lot 9998 on SP341453

Locality: Morayfield  
Date of Survey: N/A  
Level Datum: AHD (der)  
Origin:  
Level Bk / Fid Bk: Digital  
Horizontal Datum: MGA Zone 56  
Contour Interval: N/A

**Scale**

0 2.5 5 7.5m  
1 : 250@A3 (Before Reduction)

**Notes**

This plan was produced for the exclusive use of North Harbour Holdings Pty Ltd.

It is to be used as an attachment under the Land Sales Act 1984 to sell freehold land off the plan. All dimensions and areas are subject to final registration of the survey plan.

The services, design contours and fill hatching shown hereon are from designs as supplied by KN Group Pty Ltd received 01.03.2024.

**Disclaimer**

Any licence, expressed or implied, to use this document for any purpose whatsoever is restricted to the terms of the agreement or implied agreement between Jensen Bowers and the instructing party.

|           |     |       |            |
|-----------|-----|-------|------------|
| Drawn:    | SS  | Date: | 14.03.2024 |
| Surveyed: | N/A | Date: | N/A        |
| Checked:  | SM  | Date: | 14.03.2024 |

Approved:

SJM

| Issue | Description    | Date     | Appd. |
|-------|----------------|----------|-------|
| A     | Original Issue | 14.03.24 | SM    |
|       |                |          |       |
|       |                |          |       |
**Client**  
North Harbour Holdings Pty Ltd

**Stage 1**  
**North Harbour**  
**Residential North**

**Disclosure Plan**  
**Lot 1145 on SP341458**

|               |       |               |
|---------------|-------|---------------|
| Drawing No.   | Issue | Original Size |
| S-7550 - 1145 | A     | A3            |




#### Locality Diagram

Not To Scale

9998

SP34/453

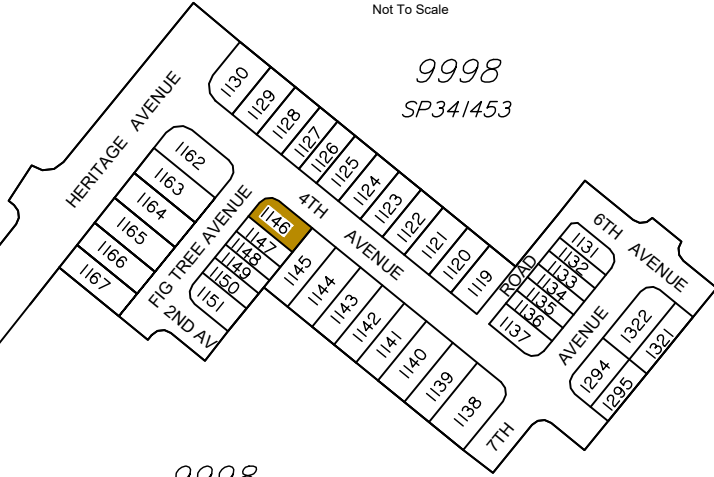

9998

SP34/453

NORTH HARBOUR BOULEVARD

#### Legend

|               |                                 |
|---------------|---------------------------------|
|               | Area of Fill                    |
|               | Proposed New Allotment          |
| PSL4.30       | Proposed Surface Level          |
| —2.50—        | Proposed Surface Contour        |
| - - +2.50 - - | Proposed Fill Depth Contour     |
|               | Proposed Batter Line            |
| HW 2.50       | Proposed height of wall         |
| AHW 2.50      | Proposed Average height of wall |
|               | Proposed Rock Retaining Wall    |
|               | Proposed Sleeper Retaining Wall |
|               | Proposed Acoustic Barrier       |

#### Allotment Description

This plan shows details of Proposed Allotment 1146 on SP34/458 cancelling part of Lot 9998 on Proposed Reconfiguration Plans as approved by Moreton Bay City Council in accordance with Development Approval Number DA/2023/4299 dated 26/03/2024

The Contractor shall complete all allotment earthwork operations in such a manner to allow an approved Geotechnical testing company's certification that site filling has been placed as Level 1 "Controlled Fill" in accordance with the provisions of Australian Standard AS 3798-2007.

The frequency of control testing shall be in accordance with the provisions of Table 8.1 of AS3798-2007.

#### Notes

- This Diagram has been prepared for information purposes only and does not form part of any contract of sale.
- This plan was prepared for the exclusive use of North Harbour Holdings Pty Ltd and their other professional advisors and is not to be used for any other purpose or by any other person or corporation.
- North Harbour Holdings Pty Ltd and T.H. Jensen and Bowers Pty Ltd accept no responsibility for any loss or damage arising to any person or corporation who may use or rely on this plan in contravention of these terms.
- The title boundaries shown on this diagram were not marked at the time this diagram was prepared and have been determined from calculated dimensions only and not by field survey.
- Services shown hereon have been plotted from available records current at the time of preparation. The local authority and/or service provider should be contacted for 'As Constructed' information prior to any design and/or construction of any structure.
- There can be variations between this design information and works as constructed. Field survey is required to confirm the actual location of services prior to design and construction of any house or structure.
- Any Building Envelope shown may not take into consideration additional setback and clearance requirements that may be imposed by statutory and service authorities and their associated Acts and Legislation.
- These notes form an integral part of this plan. If others use this information, they should be advised of its purpose and limitations.
- This plan may not be reproduced unless these notes are included.



SURVEYORS  
PLANNERS  
DEVELOPMENT ADVISORS  
jensenbowers.com.au

Brisbane (Head Office)  
72 Costin Street, Fortitude Valley, Qld. 4006  
PO Box 799, Spring Hill, Qld. 4004  
T (07) 3852 1771 F (07) 3252 9818

T.H. Jensen & Bowers Pty. Ltd. (Consulting Surveyors)  
ABN: 52 010 872 607

© Copyright reserved to Jensen Bowers Group Consultants Pty Ltd


#### Associated Consultants

KN Consulting Engineers

Local Authority: Moreton Bay City Council  
Authority Ref. No: DA/2023/4299  
RP Description: Lot 9998 on SP34/453

Locality: Morayfield  
Date of Survey: N/A  
Level Datum: AHD (der)  
Origin:  
Level Bk / Fid Bk: Digital  
Horizontal Datum: MGA Zone 56  
Contour Interval: N/A

#### Scale

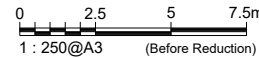

#### Notes

This plan was produced for the exclusive use of North Harbour Holdings Pty Ltd.

It is to be used as an attachment under the Land Sales Act 1984 to sell freehold land off the plan. All dimensions and areas are subject to final registration of the survey plan.

The services, design contours and fill hatching shown hereon are from designs as supplied by KN Group Pty Ltd received 01.03.2024.

#### Disclaimer

Any licence, expressed or implied, to use this document for any purpose whatsoever is restricted to the terms of the agreement or implied agreement between Jensen Bowers and the instructing party.

|           |     |       |            |
|-----------|-----|-------|------------|
| Drawn:    | SS  | Date: | 14.03.2024 |
| Surveyed: | N/A | Date: | N/A        |
| Checked:  | SM  | Date: | 14.03.2024 |

Approved:

SJM

| Issue | Description    | Date     | Appd. |
|-------|----------------|----------|-------|
| A     | Original Issue | 14.03.24 | SM    |
|       |                |          |       |
|       |                |          |       |
#### Client



North Harbour Holdings Pty Ltd

**Stage 1**  
**North Harbour**  
**Residential North**

**Disclosure Plan**  
**Lot 1146 on SP34/458**

|               |       |               |
|---------------|-------|---------------|
| Drawing No.   | Issue | Original Size |
| S-7550 - 1146 | A     | A3            |



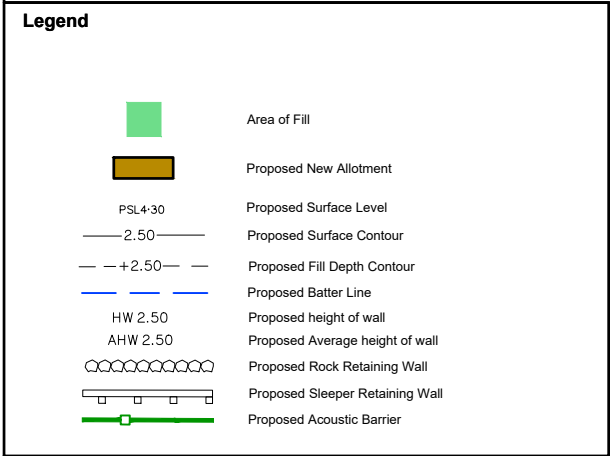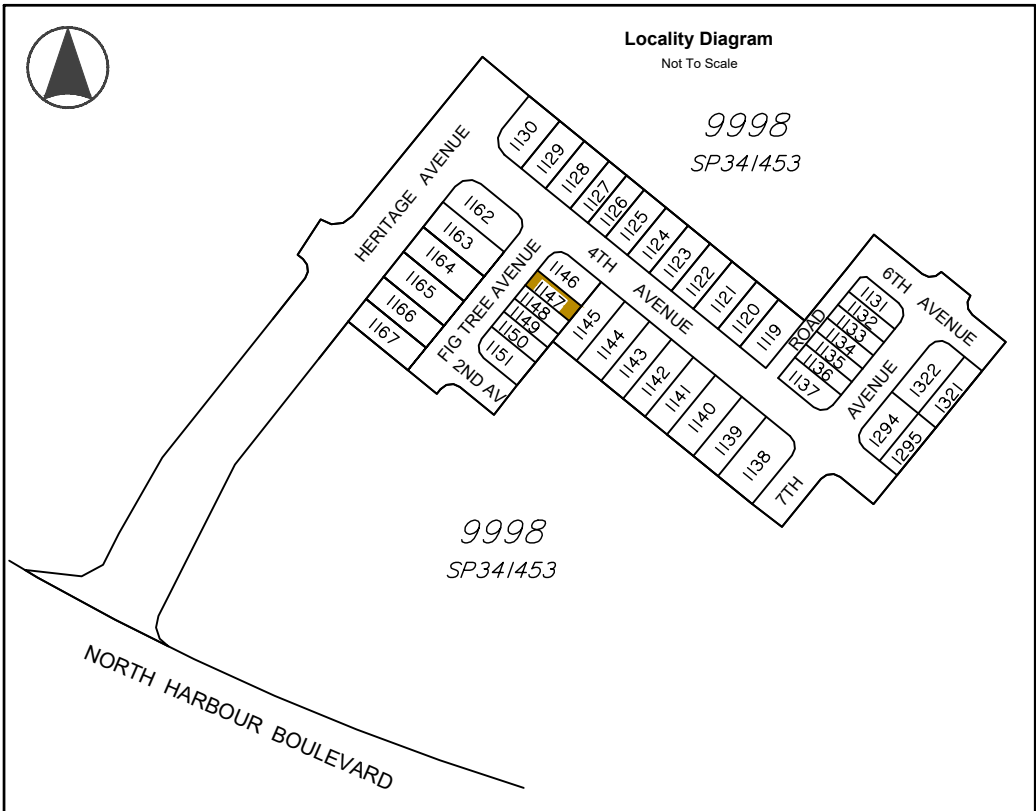

**Allotment Description**


This plan shows details of Proposed Allotment 1147 on SP341458 cancelling part of Lot 9998 on Proposed Reconfiguration Plans as approved by Moreton Bay City Council in accordance with Development Approval Number DA/2023/4299 dated 26/03/2024

The Contractor shall complete all allotment earthwork operations in such a manner to allow an approved Geotechnical testing company's certification that site filling has been placed as Level 1 "Controlled Fill" in accordance with the provisions of Australian Standard AS 3798-2007.

The frequency of control testing shall be in accordance with the provisions of Table 8.1 of AS3798-2007.

**Notes**

- This Diagram has been prepared for information purposes only and does not form part of any contract of sale.
- This plan was prepared for the exclusive use of North Harbour Holdings Pty Ltd and their other professional advisors and is not to be used for any other purpose or by any other person or corporation.
- North Harbour Holdings Pty Ltd and T.H. Jensen and Bowers Pty Ltd accept no responsibility for any loss or damage arising to any person or corporation who may use or rely on this plan in contravention of these terms.
- The title boundaries shown on this diagram were not marked at the time this diagram was prepared and have been determined from calculated dimensions only and not by field survey.
- Services shown hereon have been plotted from available records current at the time of preparation. The local authority and/or service provider should be contacted for 'As Constructed' information prior to any design and/or construction of any structure.
- There can be variations between this design information and works as constructed. Field survey is required to confirm the actual location of services prior to design and construction of any house or structure.
- Any Building Envelope shown may not take into consideration additional setback and clearance requirements that may be imposed by statutory and service authorities and their associated Acts and Legislation.
- These notes form an integral part of this plan. If others use this information, they should be advised of its purpose and limitations.
- This plan may not be reproduced unless these notes are included.

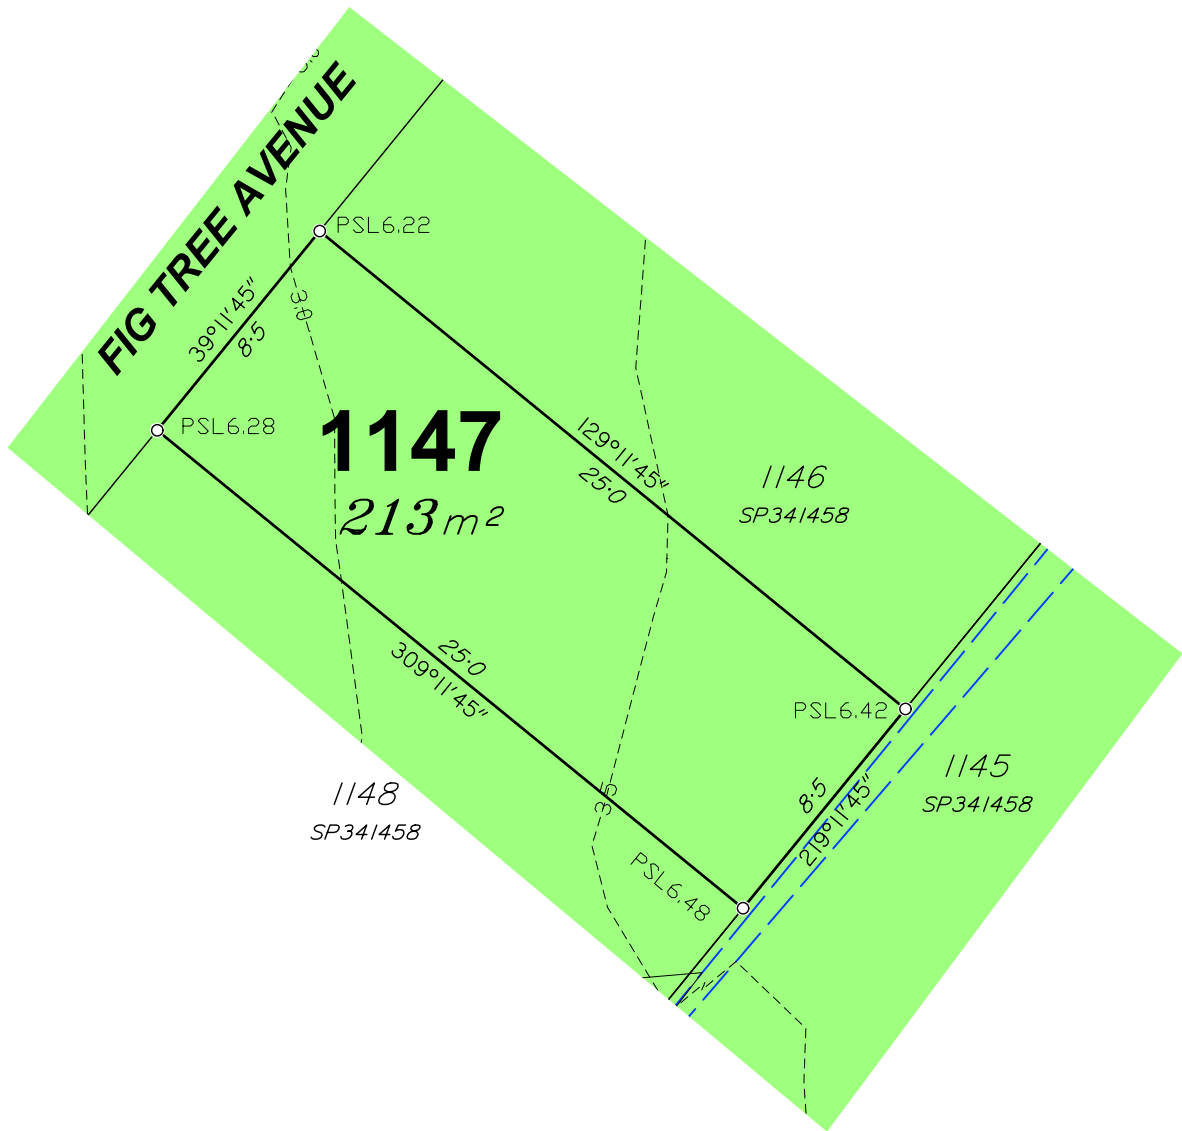

**JENSEN BOWERS**  
SURVEYORS  
PLANNERS  
DEVELOPMENT ADVISORS  
jensenbowers.com.au

Brisbane (Head Office)  
72 Costin Street, Fortitude Valley, Qld. 4006  
PO Box 799, Spring Hill, Qld. 4004  
T (07) 3852 1771 F (07) 3252 9818


T.H. Jensen & Bowers Pty. Ltd. (Consulting Surveyors)  
ABN: 52 010 872 607

© Copyright reserved to Jensen Bowers Group Consultants Pty Ltd

**Associated Consultants**  
KN Consulting Engineers

Local Authority: Moreton Bay City Council  
Authority Ref. No: DA/2023/4299  
RP Description: Lot 9998 on SP341453

Locality: Morayfield  
Date of Survey: N/A  
Level Datum: AHD (der)  
Origin:  
Level Bk / Fid Bk: Digital  
Horizontal Datum: MGA Zone 56  
Contour Interval: N/A

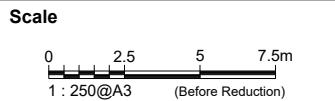

**Notes**

This plan was produced for the exclusive use of North Harbour Holdings Pty Ltd.

It is to be used as an attachment under the Land Sales Act 1984 to sell freehold land off the plan. All dimensions and areas are subject to final registration of the survey plan.

The services, design contours and fill hatching shown hereon are from designs as supplied by KN Group Pty Ltd received 01.03.2024.

**Disclaimer**

Any licence, expressed or implied, to use this document for any purpose whatsoever is restricted to the terms of the agreement or implied agreement between Jensen Bowers and the instructing party.

|           |     |       |            |
|-----------|-----|-------|------------|
| Drawn:    | SS  | Date: | 14.03.2024 |
| Surveyed: | N/A | Date: | N/A        |
| Checked:  | SM  | Date: | 14.03.2024 |

Approved:

SJM

| Issue | Description    | Date     | Appd. |
|-------|----------------|----------|-------|
| A     | Original Issue | 14.03.24 | SM    |
|       |                |          |       |
|       |                |          |       |
**Client**  
North Harbour Holdings Pty Ltd


**Stage 1**  
**North Harbour**  
**Residential North**

**Disclosure Plan**  
**Lot 1147 on SP341458**


|               |       |               |
|---------------|-------|---------------|
| Drawing No.   | Issue | Original Size |
| S-7550 - 1147 | A     | A3            |



Locality Diagram  
Not To Scale

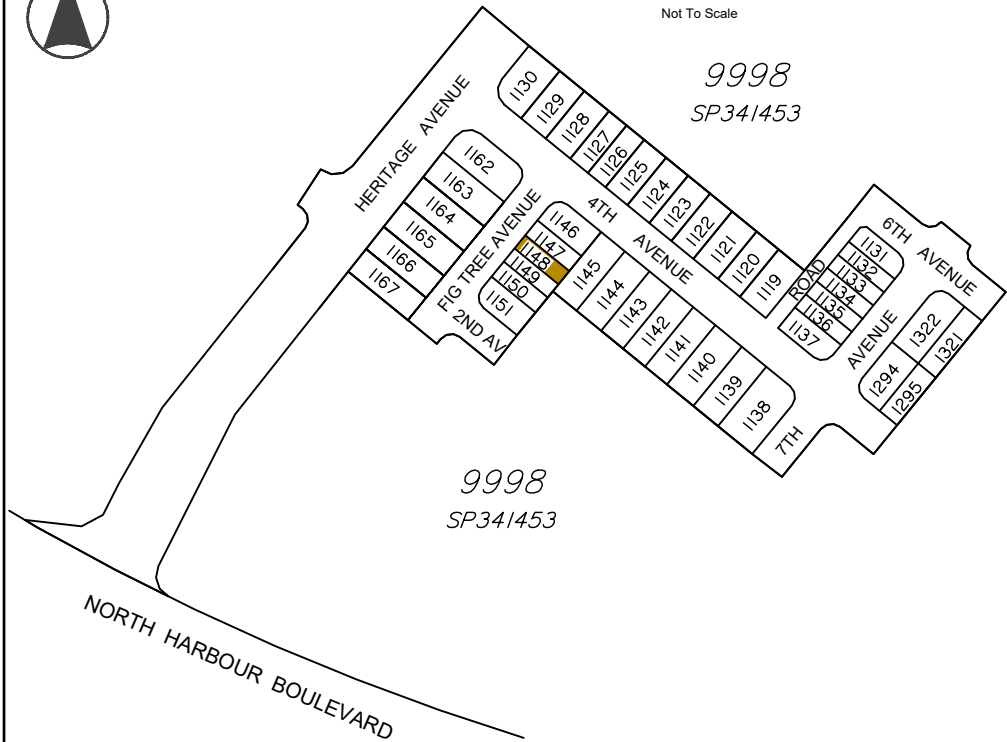

#### Legend

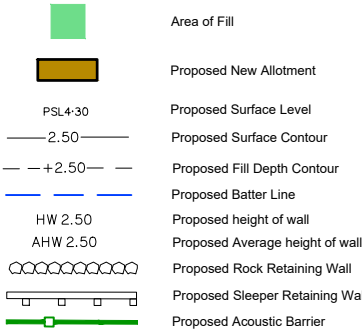

#### Allotment Description


This plan shows details of Proposed Allotment 1148 on SP341458 cancelling part of Lot 9998 on Proposed Reconfiguration Plans as approved by Moreton Bay City Council in accordance with Development Approval Number DA/2023/4299 dated 26/03/2024

The Contractor shall complete all allotment earthwork operations in such a manner to allow an approved Geotechnical testing company's certification that site filling has been placed as Level 1 "Controlled Fill" in accordance with the provisions of Australian Standard AS 3798-2007.

The frequency of control testing shall be in accordance with the provisions of Table 8.1 of AS3798-2007.

#### Notes

- This Diagram has been prepared for information purposes only and does not form part of any contract of sale.
- This plan was prepared for the exclusive use of North Harbour Holdings Pty Ltd and their other professional advisors and is not to be used for any other purpose or by any other person or corporation.
- North Harbour Holdings Pty Ltd and T.H. Jensen and Bowers Pty Ltd accept no responsibility for any loss or damage arising to any person or corporation who may use or rely on this plan in contravention of these terms.
- The title boundaries shown on this diagram were not marked at the time this diagram was prepared and have been determined from calculated dimensions only and not by field survey.
- Services shown hereon have been plotted from available records current at the time of preparation. The local authority and/or service provider should be contacted for 'As Constructed' information prior to any design and/or construction of any structure.
- There can be variations between this design information and works as constructed. Field survey is required to confirm the actual location of services prior to design and construction of any house or structure.
- Any Building Envelope shown may not take into consideration additional setback and clearance requirements that may be imposed by statutory and service authorities and their associated Acts and Legislation.
- These notes form an integral part of this plan. If others use this information, they should be advised of its purpose and limitations.
- This plan may not be reproduced unless these notes are included.

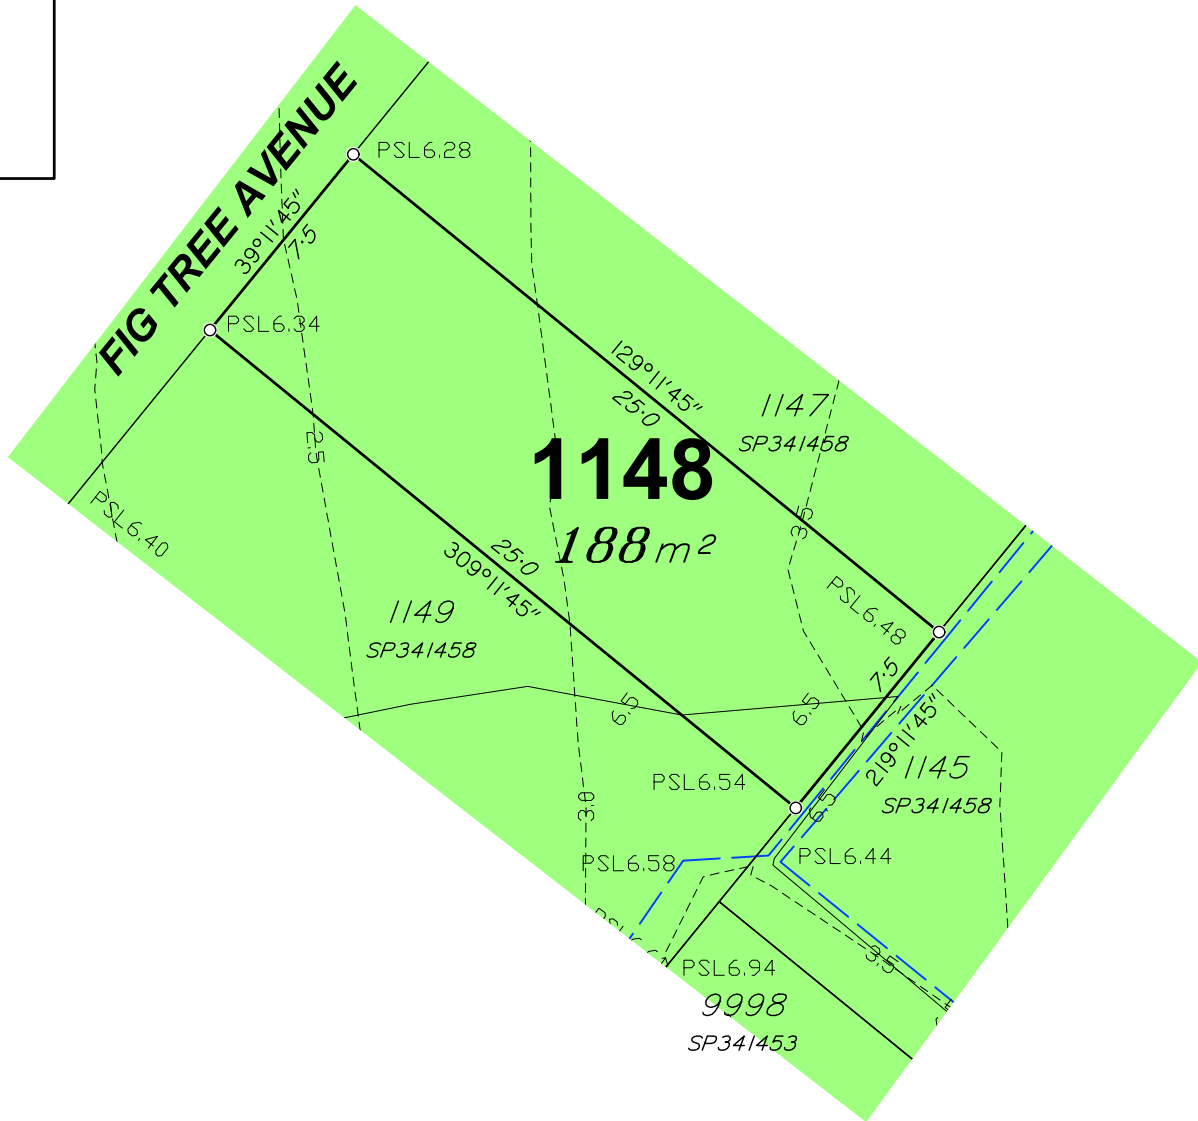

**JENSEN BOWERS**  
SURVEYORS  
PLANNERS  
DEVELOPMENT ADVISORS  
jensenbowers.com.au

Brisbane (Head Office)  
72 Costin Street, Fortitude Valley, Qld. 4006  
PO Box 799, Spring Hill, Qld. 4004  
T (07) 3852 1771 F (07) 3252 9818

T.H. Jensen & Bowers Pty. Ltd. (Consulting Surveyors)  
ABN: 52 010 872 607

© Copyright reserved to Jensen Bowers Group Consultants Pty Ltd


#### Associated Consultants

KN Consulting Engineers

Local Authority: Moreton Bay City Council  
Authority Ref. No: DA/2023/4299  
RP Description: Lot 9998 on SP341453

Locality: Morayfield  
Date of Survey: N/A  
Level Datum: AHD (der)  
Origin:  
Level Bk / Fid Bk: Digital  
Horizontal Datum: MGA Zone 56  
Contour Interval: N/A

#### Scale

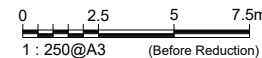

#### Notes

This plan was produced for the exclusive use of North Harbour Holdings Pty Ltd.

It is to be used as an attachment under the Land Sales Act 1984 to sell freehold land off the plan. All dimensions and areas are subject to final registration of the survey plan.

The services, design contours and fill hatching shown hereon are from designs as supplied by KN Group Pty Ltd received 01.03.2024.

#### Disclaimer

Any licence, expressed or implied, to use this document for any purpose whatsoever is restricted to the terms of the agreement or implied agreement between Jensen Bowers and the instructing party.

|           |     |       |            |
|-----------|-----|-------|------------|
| Drawn:    | SS  | Date: | 14.03.2024 |
| Surveyed: | N/A | Date: | N/A        |
| Checked:  | SM  | Date: | 14.03.2024 |

Approved:  
SJM

| Issue | Description    | Date     | Appd. |
|-------|----------------|----------|-------|
| A     | Original Issue | 14.03.24 | SM    |
|       |                |          |       |
|       |                |          |       |
#### Client

North Harbour Holdings Pty Ltd

**Stage 1**  
**North Harbour**  
**Residential North**

**Disclosure Plan**  
**Lot 1148 on SP341458**

| Drawing No.   | Issue | Original Size |
|---------------|-------|---------------|
| S-7550 - 1148 | A     | A3            |



#### Locality Diagram

Not To Scale

9998

SP34/453

HERITAGE AVENUE

FIG TREE AVENUE

9998  
SP34/453

NORTH HARBOUR BOULEVARD

#### Legend

- Area of Fill
- Proposed New Allotment
- PSL 4.30
- Proposed Surface Level
- 2.50
- Proposed Surface Contour
- +2.50
- Proposed Fill Depth Contour
- HW 2.50
- Proposed height of wall
- AHW 2.50
- Proposed Average height of wall
- Proposed Rock Retaining Wall
- Proposed Sleeper Retaining Wall
- Proposed Acoustic Barrier

#### Allotment Description


This plan shows details of Proposed Allotment 1149 on SP34/458 cancelling part of Lot 9998 on Proposed Reconfiguration Plans as approved by Moreton Bay City Council in accordance with Development Approval Number DA/2023/4299 dated 26/03/2024

The Contractor shall complete all allotment earthwork operations in such a manner to allow an approved Geotechnical testing company's certification that site filling has been placed as Level 1 "Controlled Fill" in accordance with the provisions of Australian Standard AS 3798-2007.

The frequency of control testing shall be in accordance with the provisions of Table 8.1 of AS3798-2007.

#### Notes

- This Diagram has been prepared for information purposes only and does not form part of any contract of sale.
- This plan was prepared for the exclusive use of North Harbour Holdings Pty Ltd and their other professional advisors and is not to be used for any other purpose or by any other person or corporation.
- North Harbour Holdings Pty Ltd and T.H. Jensen and Bowers Pty Ltd accept no responsibility for any loss or damage arising to any person or corporation who may use or rely on this plan in contravention of these terms.
- The title boundaries shown on this diagram were not marked at the time this diagram was prepared and have been determined from calculated dimensions only and not by field survey.
- Services shown hereon have been plotted from available records current at the time of preparation. The local authority and/or service provider should be contacted for 'As Constructed' information prior to any design and/or construction of any structure.
- There can be variations between this design information and works as constructed. Field survey is required to confirm the actual location of services prior to design and construction of any house or structure.
- Any Building Envelope shown may not take into consideration additional setback and clearance requirements that may be imposed by statutory and service authorities and their associated Acts and Legislation.
- These notes form an integral part of this plan. If others use this information, they should be advised of its purpose and limitations.
- This plan may not be reproduced unless these notes are included.

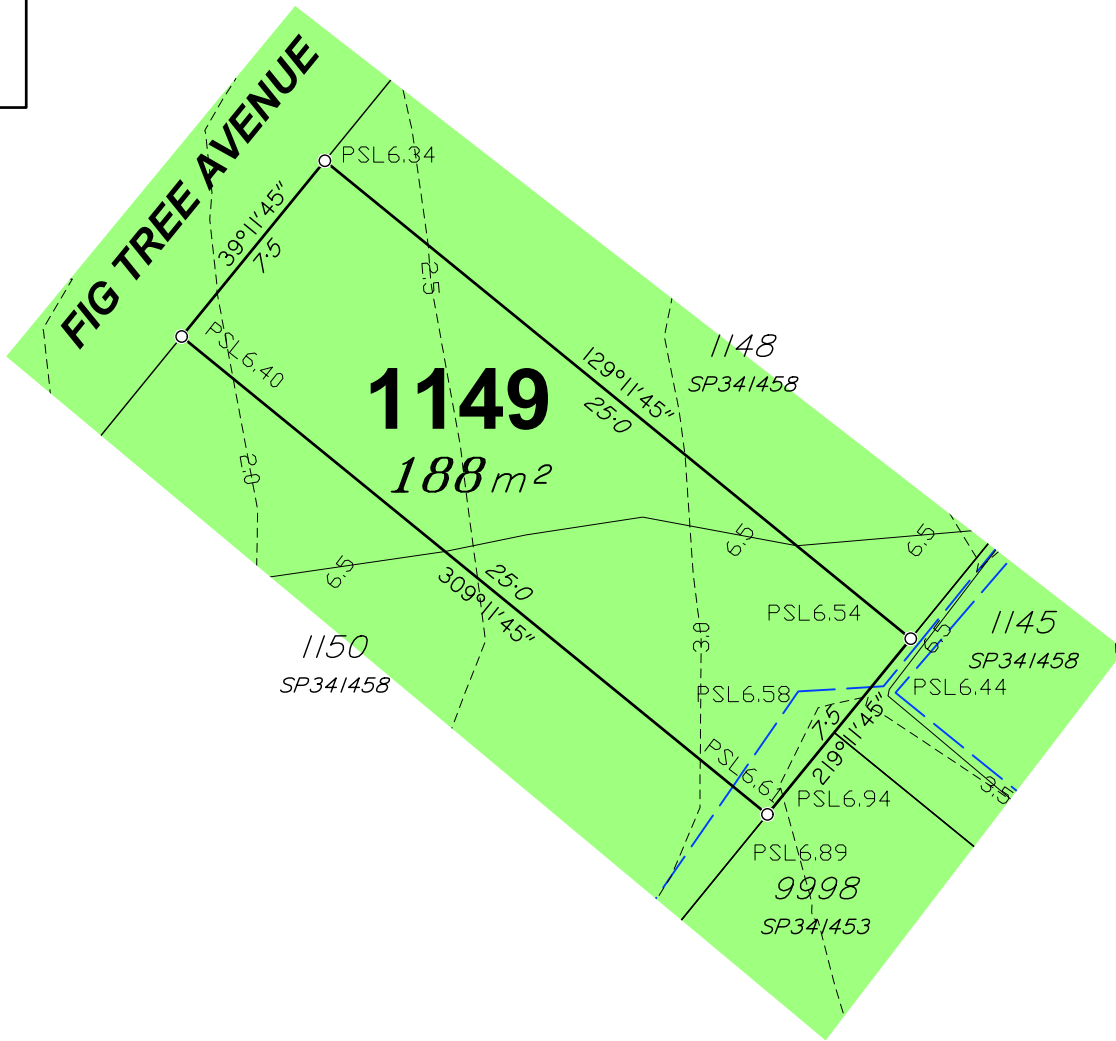

SURVEYORS  
PLANNERS  
DEVELOPMENT ADVISORS  
jensenbowers.com.au

Brisbane (Head Office)  
72 Costin Street, Fortitude Valley, Qld. 4006  
PO Box 799, Spring Hill, Qld. 4004  
T (07) 3852 1771 F (07) 3252 9818

T.H. Jensen & Bowers Pty. Ltd. (Consulting Surveyors)  
ABN: 52 010 872 607

© Copyright reserved to Jensen Bowers Group Consultants Pty Ltd

#### Associated Consultants

KN Consulting Engineers

Local Authority: Moreton Bay City Council  
Authority Ref. No: DA/2023/4299  
RP Description: Lot 9998 on SP34/453

Locality: Morayfield  
Date of Survey: N/A  
Level Datum: AHD (der)  
Origin:  
Level Bk / Fid Bk: Digital  
Horizontal Datum: MGA Zone 56  
Contour Interval: N/A

#### Scale

0 2.5 5 7.5m  
1 : 250@A3 (Before Reduction)

#### Notes

This plan was produced for the exclusive use of North Harbour Holdings Pty Ltd.

It is to be used as an attachment under the Land Sales Act 1984 to sell freehold land off the plan. All dimensions and areas are subject to final registration of the survey plan.

The services, design contours and fill hatching shown hereon are from designs as supplied by KN Group Pty Ltd received 01.03.2024.

#### Disclaimer

Any licence, expressed or implied, to use this document for any purpose whatsoever is restricted to the terms of the agreement or implied agreement between Jensen Bowers and the instructing party.

|           |     |       |            |
|-----------|-----|-------|------------|
| Drawn:    | SS  | Date: | 14.03.2024 |
| Surveyed: | N/A | Date: | N/A        |
| Checked:  | SM  | Date: | 14.03.2024 |

Approved:

SJM

| Issue | Description    | Date     | Appd. |
|-------|----------------|----------|-------|
| A     | Original Issue | 14.03.24 | SM    |
|       |                |          |       |
|       |                |          |       |
#### Client

North Harbour Holdings Pty Ltd


Stage 1  
North Harbour  
Residential North

Disclosure Plan  
Lot 1149 on SP34/458


|               |       |               |
|---------------|-------|---------------|
| Drawing No.   | Issue | Original Size |
| S-7550 - 1149 | A     | A3            |



Locality Diagram  
Not To Scale

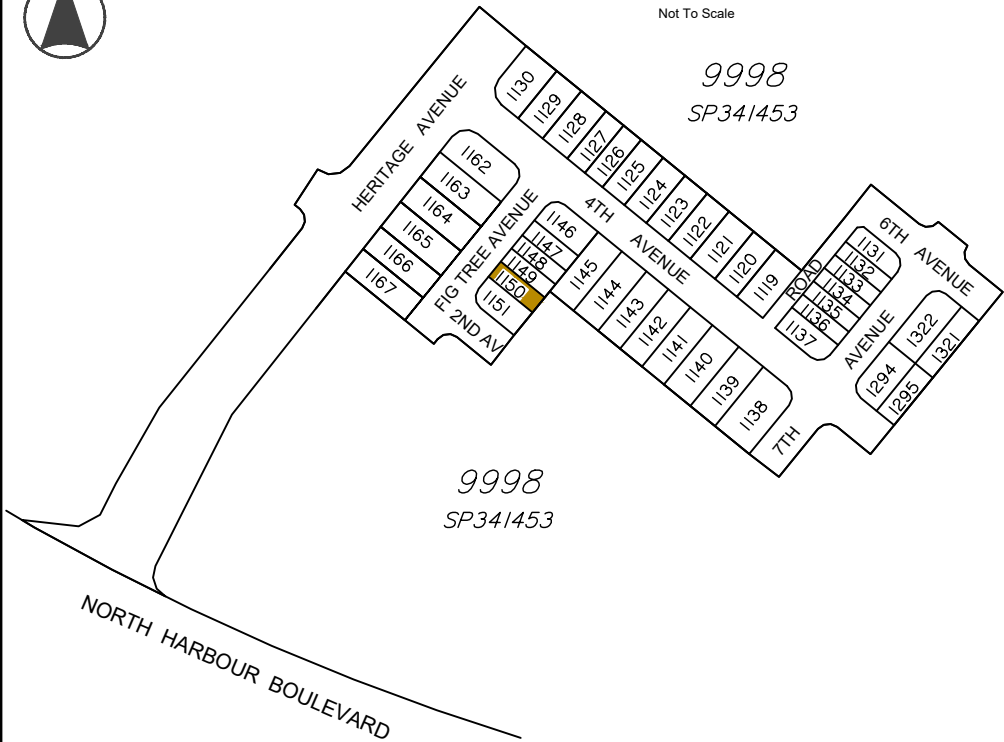

#### Legend

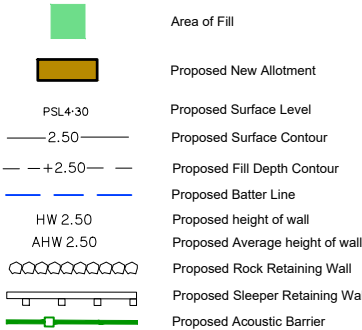

#### Allotment Description


This plan shows details of Proposed Allotment 1150 on SP341458 cancelling part of Lot 9998 on Proposed Reconfiguration Plans as approved by Moreton Bay City Council in accordance with Development Approval Number DA/2023/4299 dated 26/03/2024

The Contractor shall complete all allotment earthwork operations in such a manner to allow an approved Geotechnical testing company's certification that site filling has been placed as Level 1 "Controlled Fill" in accordance with the provisions of Australian Standard AS 3798-2007.

The frequency of control testing shall be in accordance with the provisions of Table 8.1 of AS3798-2007.

#### Notes

- This Diagram has been prepared for information purposes only and does not form part of any contract of sale.
- This plan was prepared for the exclusive use of North Harbour Holdings Pty Ltd and their other professional advisors and is not to be used for any other purpose or by any other person or corporation.
- North Harbour Holdings Pty Ltd and T.H. Jensen and Bowers Pty Ltd accept no responsibility for any loss or damage arising to any person or corporation who may use or rely on this plan in contravention of these terms.
- The title boundaries shown on this diagram were not marked at the time this diagram was prepared and have been determined from calculated dimensions only and not by field survey.
- Services shown hereon have been plotted from available records current at the time of preparation. The local authority and/or service provider should be contacted for 'As Constructed' information prior to any design and/or construction of any structure.
- There can be variations between this design information and works as constructed. Field survey is required to confirm the actual location of services prior to design and construction of any house or structure.
- Any Building Envelope shown may not take into consideration additional setback and clearance requirements that may be imposed by statutory and service authorities and their associated Acts and Legislation.
- These notes form an integral part of this plan. If others use this information, they should be advised of its purpose and limitations.
- This plan may not be reproduced unless these notes are included.

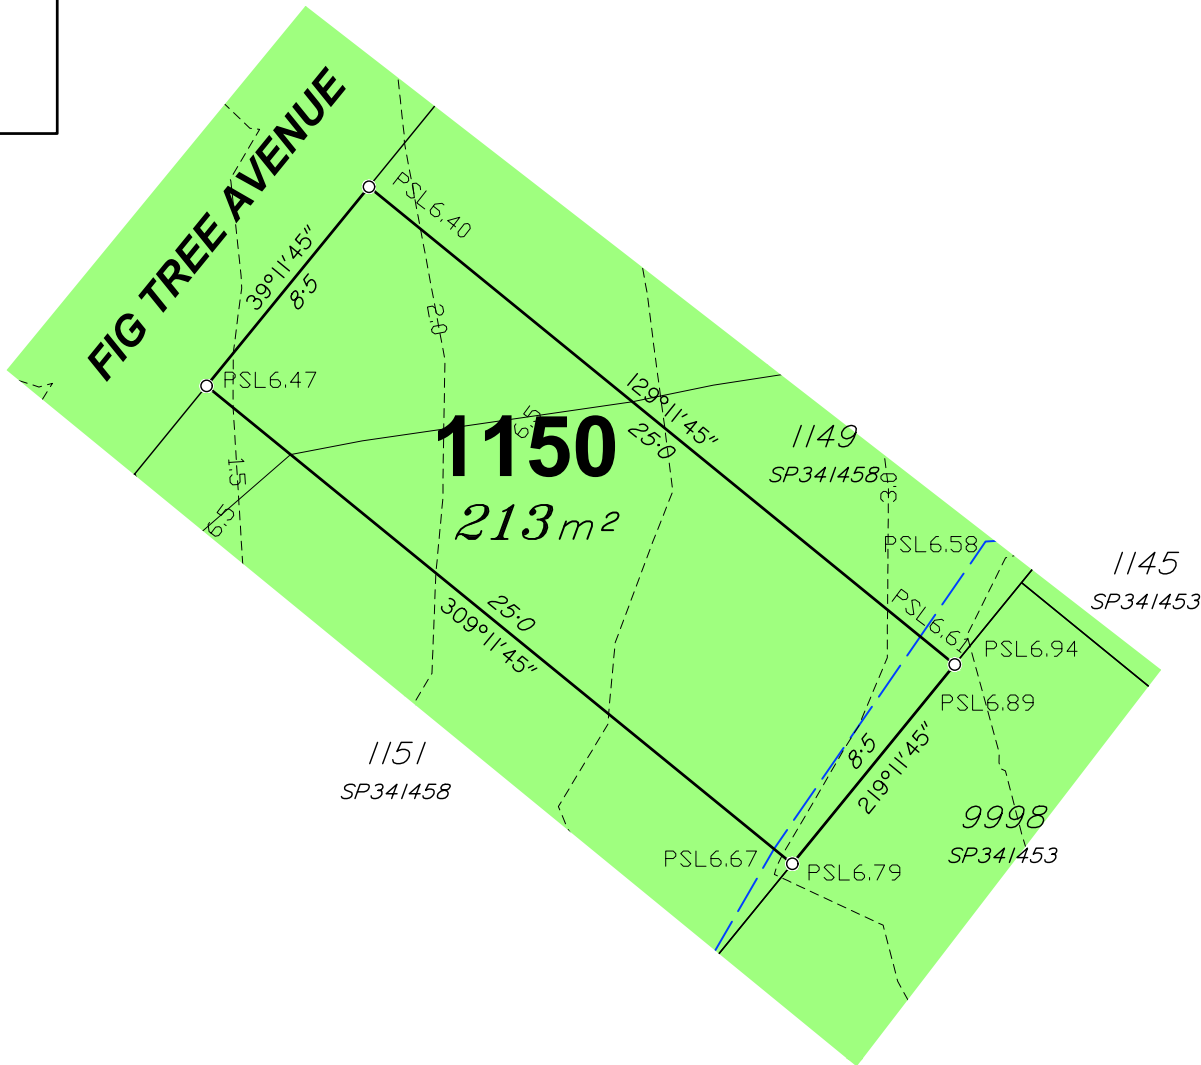

**JENSEN BOWERS**  
SURVEYORS  
PLANNERS  
DEVELOPMENT ADVISORS  
jensenbowers.com.au

Brisbane (Head Office)  
72 Costin Street, Fortitude Valley, Qld. 4006  
PO Box 799, Spring Hill, Qld. 4004  
T (07) 3852 1771 F (07) 3252 9818

T.H. Jensen & Bowers Pty. Ltd. (Consulting Surveyors)  
ABN: 52 010 872 607

© Copyright reserved to Jensen Bowers Group Consultants Pty Ltd


#### Associated Consultants

KN Consulting Engineers

Local Authority: Moreton Bay City Council  
Authority Ref. No: DA/2023/4299  
RP Description: Lot 9998 on SP341453

Locality: Morayfield  
Date of Survey: N/A  
Level Datum: AHD (der)  
Origin:  
Level Bk / Fid Bk: Digital  
Horizontal Datum: MGA Zone 56  
Contour Interval: N/A

#### Scale

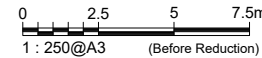

#### Notes

This plan was produced for the exclusive use of North Harbour Holdings Pty Ltd.

It is to be used as an attachment under the Land Sales Act 1984 to sell freehold land off the plan. All dimensions and areas are subject to final registration of the survey plan.

The services, design contours and fill hatching shown hereon are from designs as supplied by KN Group Pty Ltd received 01.03.2024.

#### Disclaimer

Any licence, expressed or implied, to use this document for any purpose whatsoever is restricted to the terms of the agreement or implied agreement between Jensen Bowers and the instructing party.

|           |     |       |            |
|-----------|-----|-------|------------|
| Drawn:    | SS  | Date: | 14.03.2024 |
| Surveyed: | N/A | Date: | N/A        |
| Checked:  | SM  | Date: | 14.03.2024 |

Approved:

SJM

| Issue | Description    | Date     | Appd. |
|-------|----------------|----------|-------|
| A     | Original Issue | 14.03.24 | SM    |
|       |                |          |       |
|       |                |          |       |
#### Client

North Harbour Holdings Pty Ltd

**Stage 1**  
**North Harbour**  
**Residential North**


**Disclosure Plan**  
**Lot 1150 on SP341458**

|               |       |               |
|---------------|-------|---------------|
| Drawing No.   | Issue | Original Size |
| S-7550 - 1150 | A     | A3            |






Locality Diagram  
Not To Scale

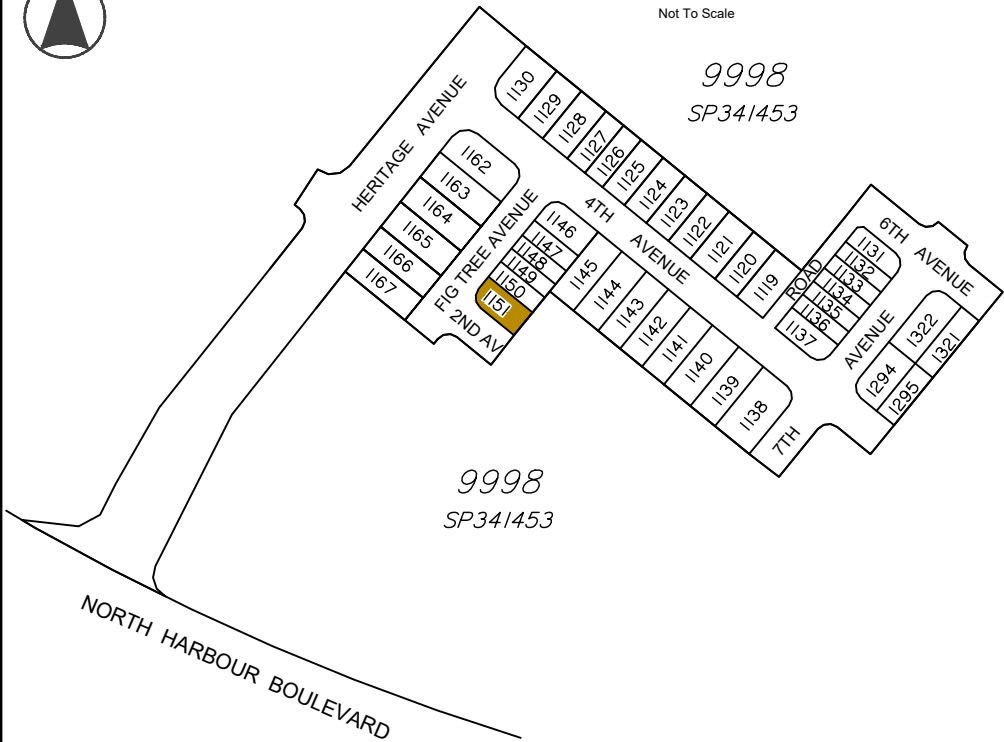

#### Legend

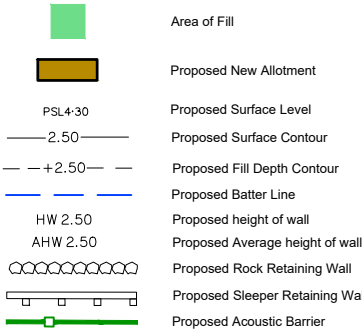

#### Allotment Description


This plan shows details of Proposed Allotment 1151 on SP341458 cancelling part of Lot 9998 on Proposed Reconfiguration Plans as approved by Moreton Bay City Council in accordance with Development Approval Number DA/2023/4299 dated 26/03/2024

The Contractor shall complete all allotment earthwork operations in such a manner to allow an approved Geotechnical testing company's certification that site filling has been placed as Level 1 "Controlled Fill" in accordance with the provisions of Australian Standard AS 3798-2007.

The frequency of control testing shall be in accordance with the provisions of Table 8.1 of AS3798-2007.

#### Notes

- This Diagram has been prepared for information purposes only and does not form part of any contract of sale.
- This plan was prepared for the exclusive use of North Harbour Holdings Pty Ltd and their other professional advisors and is not to be used for any other purpose or by any other person or corporation.
- North Harbour Holdings Pty Ltd and T.H. Jensen and Bowers Pty Ltd accept no responsibility for any loss or damage arising to any person or corporation who may use or rely on this plan in contravention of these terms.
- The title boundaries shown on this diagram were not marked at the time this diagram was prepared and have been determined from calculated dimensions only and not by field survey.
- Services shown hereon have been plotted from available records current at the time of preparation. The local authority and/or service provider should be contacted for 'As Constructed' information prior to any design and/or construction of any structure.
- There can be variations between this design information and works as constructed. Field survey is required to confirm the actual location of services prior to design and construction of any house or structure.
- Any Building Envelope shown may not take into consideration additional setback and clearance requirements that may be imposed by statutory and service authorities and their associated Acts and Legislation.
- These notes form an integral part of this plan. If others use this information, they should be advised of its purpose and limitations.
- This plan may not be reproduced unless these notes are included.

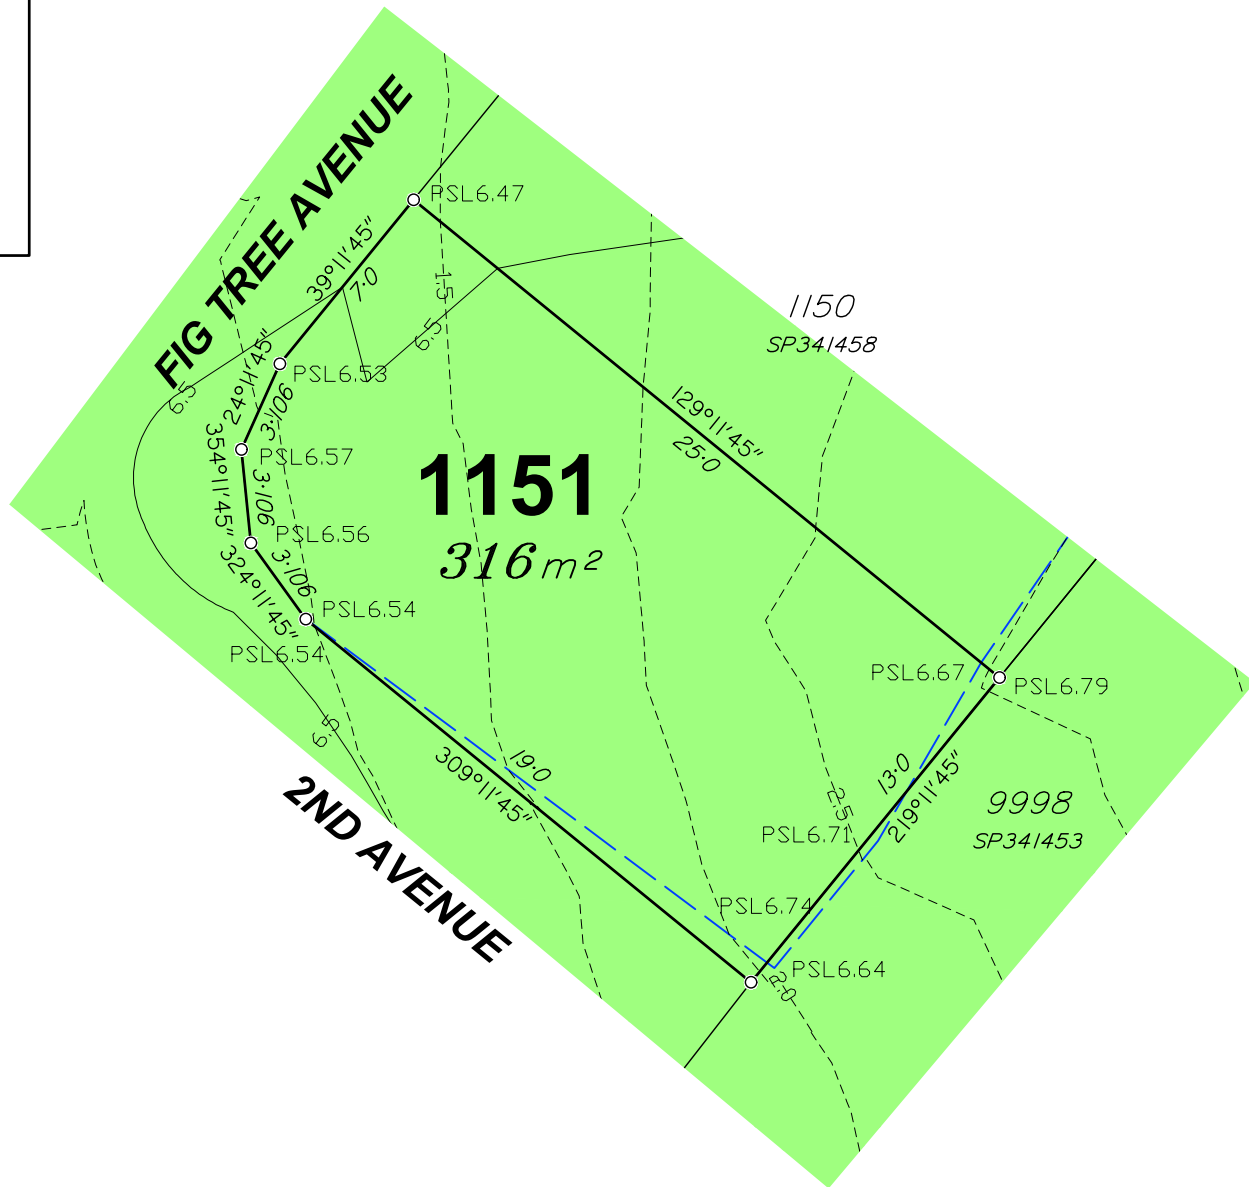

**JENSEN BOWERS**  
SURVEYORS  
PLANNERS  
DEVELOPMENT ADVISORS  
jensenbowers.com.au

Brisbane (Head Office)  
72 Costin Street, Fortitude Valley, Qld. 4006  
PO Box 799, Spring Hill, Qld. 4004  
T (07) 3852 1771 F (07) 3252 9818

T.H. Jensen & Bowers Pty. Ltd. (Consulting Surveyors)  
ABN: 52 010 872 607


© Copyright reserved to Jensen Bowers Group Consultants Pty Ltd

**Associated Consultants**  
KN Consulting Engineers

Local Authority: Moreton Bay City Council  
Authority Ref. No: DA/2023/4299  
RP Description: Lot 9998 on SP341453

Locality: Morayfield  
Date of Survey: N/A  
Level Datum: AHD (der)  
Origin:  
Level Bk / Fid Bk: Digital  
Horizontal Datum: MGA Zone 56  
Contour Interval: N/A

#### Scale

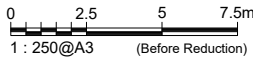

#### Notes

This plan was produced for the exclusive use of North Harbour Holdings Pty Ltd.

It is to be used as an attachment under the Land Sales Act 1984 to sell freehold land off the plan. All dimensions and areas are subject to final registration of the survey plan.

The services, design contours and fill hatching shown hereon are from designs as supplied by KN Group Pty Ltd received 01.03.2024.

#### Disclaimer

Any licence, expressed or implied, to use this document for any purpose whatsoever is restricted to the terms of the agreement or implied agreement between Jensen Bowers and the instructing party.

|           |     |       |            |
|-----------|-----|-------|------------|
| Drawn:    | SS  | Date: | 14.03.2024 |
| Surveyed: | N/A | Date: | N/A        |
| Checked:  | SM  | Date: | 14.03.2024 |

Approved:

| SJM   |                |          |       |
|-------|----------------|----------|-------|
| Issue | Description    | Date     | Appd. |
| A     | Original Issue | 14.03.24 | SM    |
|       |                |          |       |
|       |                |          |       |
#### Client

North Harbour Holdings Pty Ltd

**Stage 1**  
**North Harbour**  
**Residential North**

**Disclosure Plan**  
**Lot 1151 on SP341458**

|               |       |               |
|---------------|-------|---------------|
| Drawing No.   | Issue | Original Size |
| S-7550 - 1151 | A     | A3            |

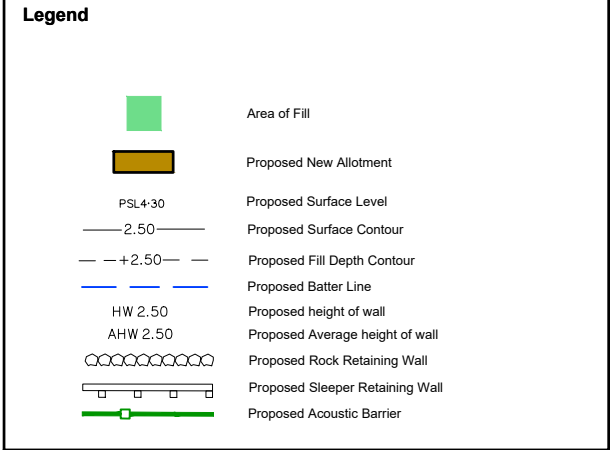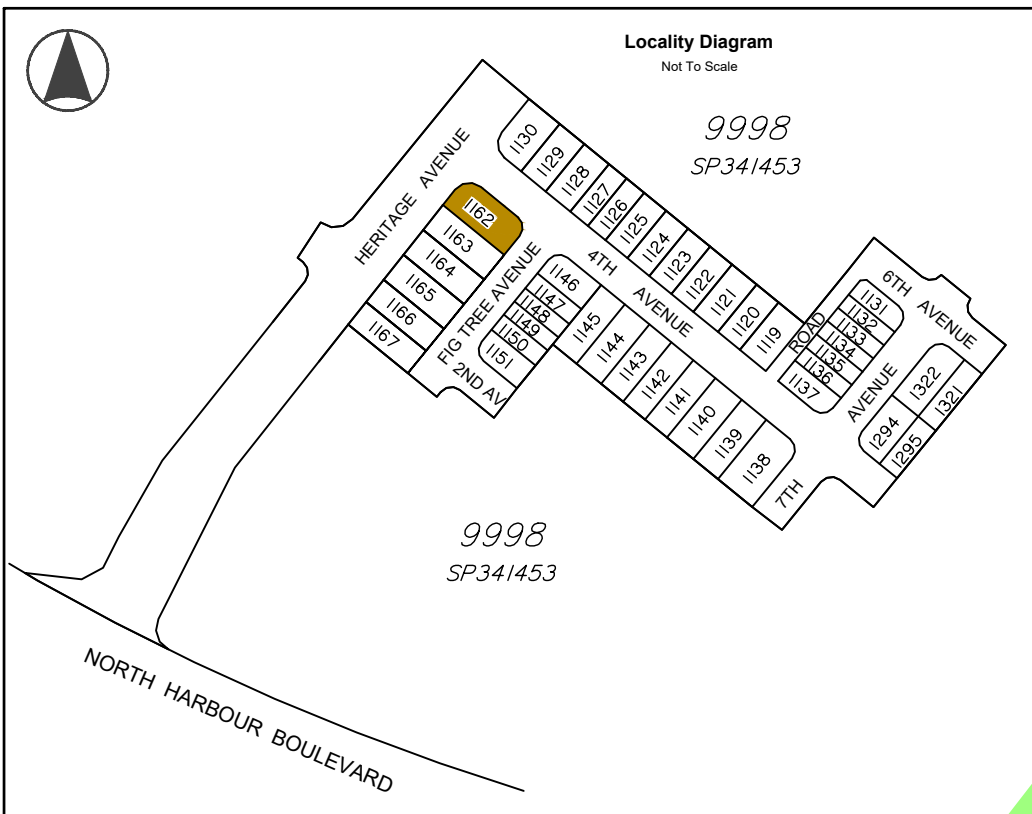

**Allotment Description**


This plan shows details of Proposed Allotment 1162 on SP34/458 cancelling part of Lot 9998 on Proposed Reconfiguration Plans as approved by Moreton Bay City Council in accordance with Development Approval Number DA/2023/4299 dated 26/03/2024

The Contractor shall complete all allotment earthwork operations in such a manner to allow an approved Geotechnical testing company's certification that site filling has been placed as Level 1 "Controlled Fill" in accordance with the provisions of Australian Standard AS 3798-2007.

The frequency of control testing shall be in accordance with the provisions of Table 8.1 of AS3798-2007.

**Notes**

- This Diagram has been prepared for information purposes only and does not form part of any contract of sale.
- This plan was prepared for the exclusive use of North Harbour Holdings Pty Ltd and their other professional advisors and is not to be used for any other purpose or by any other person or corporation.
- North Harbour Holdings Pty Ltd and T.H. Jensen and Bowers Pty Ltd accept no responsibility for any loss or damage arising to any person or corporation who may use or rely on this plan in contravention of these terms.
- The title boundaries shown on this diagram were not marked at the time this diagram was prepared and have been determined from calculated dimensions only and not by field survey.
- Services shown hereon have been plotted from available records current at the time of preparation. The local authority and/or service provider should be contacted for 'As Constructed' information prior to any design and/or construction of any structure.
- There can be variations between this design information and works as constructed. Field survey is required to confirm the actual location of services prior to design and construction of any house or structure.
- Any Building Envelope shown may not take into consideration additional setback and clearance requirements that may be imposed by statutory and service authorities and their associated Acts and Legislation.
- These notes form an integral part of this plan. If others use this information, they should be advised of its purpose and limitations.
- This plan may not be reproduced unless these notes are included.

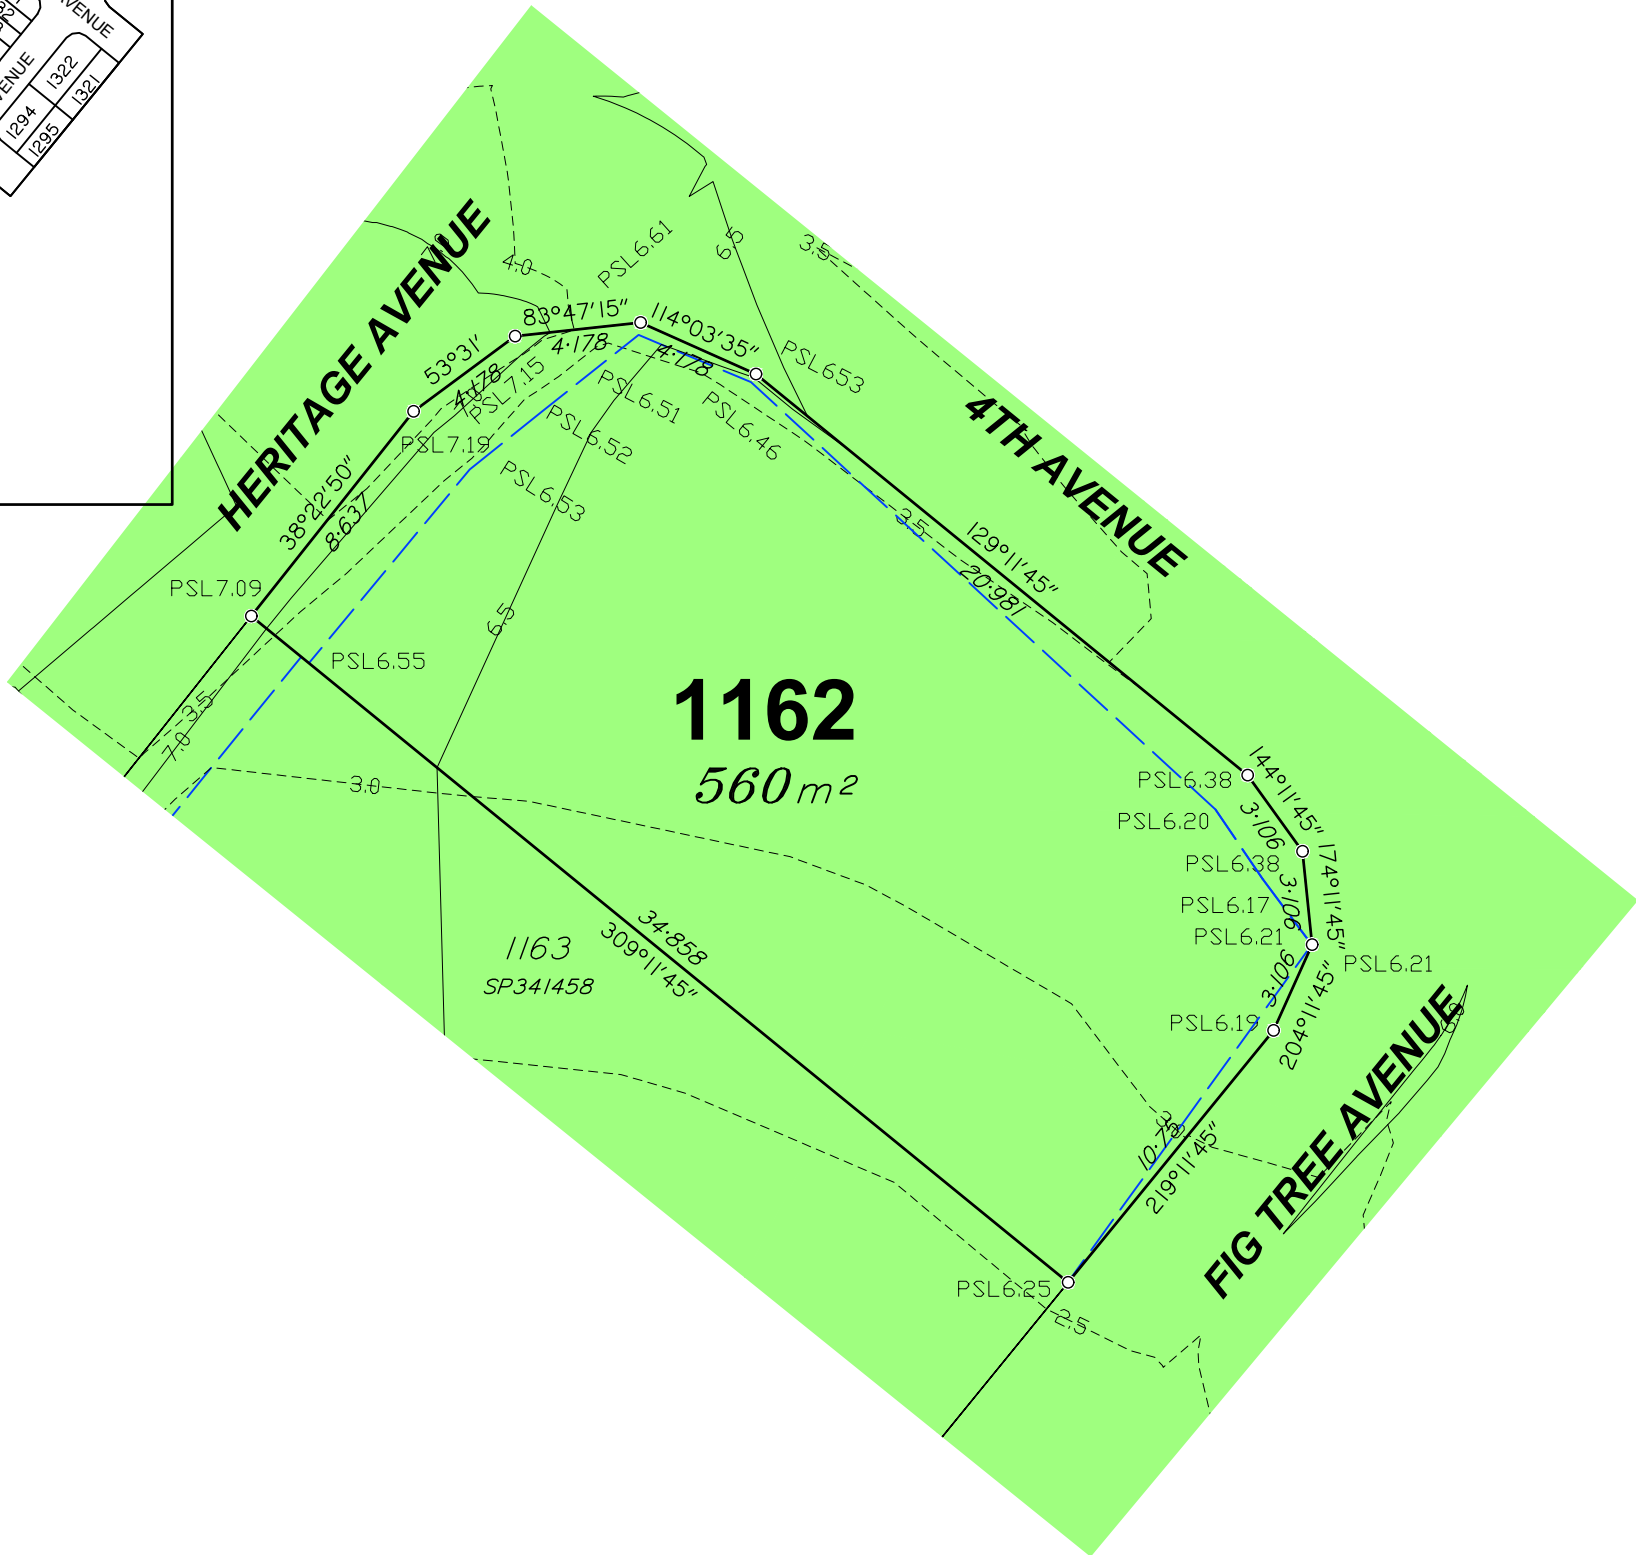

**JENSEN BOWERS**  
SURVEYORS  
PLANNERS  
DEVELOPMENT ADVISORS  
jensenbowers.com.au

Brisbane (Head Office)  
72 Costin Street, Fortitude Valley, Qld. 4006  
PO Box 799, Spring Hill, Qld. 4004  
T (07) 3852 1771 F (07) 3252 9818


T.H. Jensen & Bowers Pty. Ltd. (Consulting Surveyors)  
ABN: 52 010 872 607

© Copyright reserved to Jensen Bowers Group Consultants Pty Ltd

**Associated Consultants**  
KN Consulting Engineers

Local Authority: Moreton Bay City Council  
Authority Ref. No: DA/2023/4299  
RP Description: Lot 9998 on SP34/453

Locality: Morayfield  
Date of Survey: N/A  
Level Datum: AHD (der)  
Origin:  
Level Bk / Fid Bk: Digital  
Horizontal Datum: MGA Zone 56  
Contour Interval: N/A

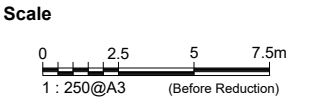

**Notes**

This plan was produced for the exclusive use of North Harbour Holdings Pty Ltd.

It is to be used as an attachment under the Land Sales Act 1984 to sell freehold land off the plan. All dimensions and areas are subject to final registration of the survey plan.

The services, design contours and fill hatching shown hereon are from designs as supplied by KN Group Pty Ltd received 01.03.2024.

**Disclaimer**

Any licence, expressed or implied, to use this document for any purpose whatsoever is restricted to the terms of the agreement or implied agreement between Jensen Bowers and the instructing party.

|           |     |       |            |
|-----------|-----|-------|------------|
| Drawn:    | SS  | Date: | 14.03.2024 |
| Surveyed: | N/A | Date: | N/A        |
| Checked:  | SM  | Date: | 14.03.2024 |

Approved:

SJM

| Issue | Description    | Date     | Appd. |
|-------|----------------|----------|-------|
| A     | Original Issue | 14.03.24 | SM    |
|       |                |          |       |
|       |                |          |       |
**Client**  
North Harbour Holdings Pty Ltd

**Stage 1**  
**North Harbour**  
**Residential North**

**Disclosure Plan**  
**Lot 1162 on SP34/458**

|               |       |               |
|---------------|-------|---------------|
| Drawing No.   | Issue | Original Size |
| S-7550 - 1162 | A     | A3            |



#### Locality Diagram

Not To Scale

9998

SP341453

HERITAGE AVENUE

FIG TREE AVENUE

4TH AVENUE

6TH AVENUE

7TH AVENUE

NORTH HARBOUR BOULEVARD

#### Legend



Area of Fill



Proposed New Allotment

PSL4.30

Proposed Surface Level

2.50

Proposed Surface Contour

+2.50

Proposed Fill Depth Contour

HW 2.50

Proposed Height of wall

AHW 2.50

Proposed Average height of wall

Proposed Rock Retaining Wall

Proposed Sleeper Retaining Wall

Proposed Acoustic Barrier

#### Allotment Description


This plan shows details of Proposed Allotment 1163 on SP341458 cancelling part of Lot 9998 on Proposed Reconfiguration Plans as approved by Moreton Bay City Council in accordance with Development Approval Number DA/2023/4299 dated 26/03/2024

The Contractor shall complete all allotment earthwork operations in such a manner to allow an approved Geotechnical testing company's certification that site filling has been placed as Level 1 "Controlled Fill" in accordance with the provisions of Australian Standard AS 3798-2007.

The frequency of control testing shall be in accordance with the provisions of Table 8.1 of AS3798-2007.

#### Notes

- This Diagram has been prepared for information purposes only and does not form part of any contract of sale.
- This plan was prepared for the exclusive use of North Harbour Holdings Pty Ltd and their other professional advisors and is not to be used for any other purpose or by any other person or corporation.
- North Harbour Holdings Pty Ltd and T.H. Jensen and Bowers Pty Ltd accept no responsibility for any loss or damage arising to any person or corporation who may use or rely on this plan in contravention of these terms.
- The title boundaries shown on this diagram were not marked at the time this diagram was prepared and have been determined from calculated dimensions only and not by field survey.
- Services shown hereon have been plotted from available records current at the time of preparation. The local authority and/or service provider should be contacted for 'As Constructed' information prior to any design and/or construction of any structure.
- There can be variations between this design information and works as constructed. Field survey is required to confirm the actual location of services prior to design and construction of any house or structure.
- Any Building Envelope shown may not take into consideration additional setback and clearance requirements that may be imposed by statutory and service authorities and their associated Acts and Legislation.
- These notes form an integral part of this plan. If others use this information, they should be advised of its purpose and limitations.
- This plan may not be reproduced unless these notes are included.

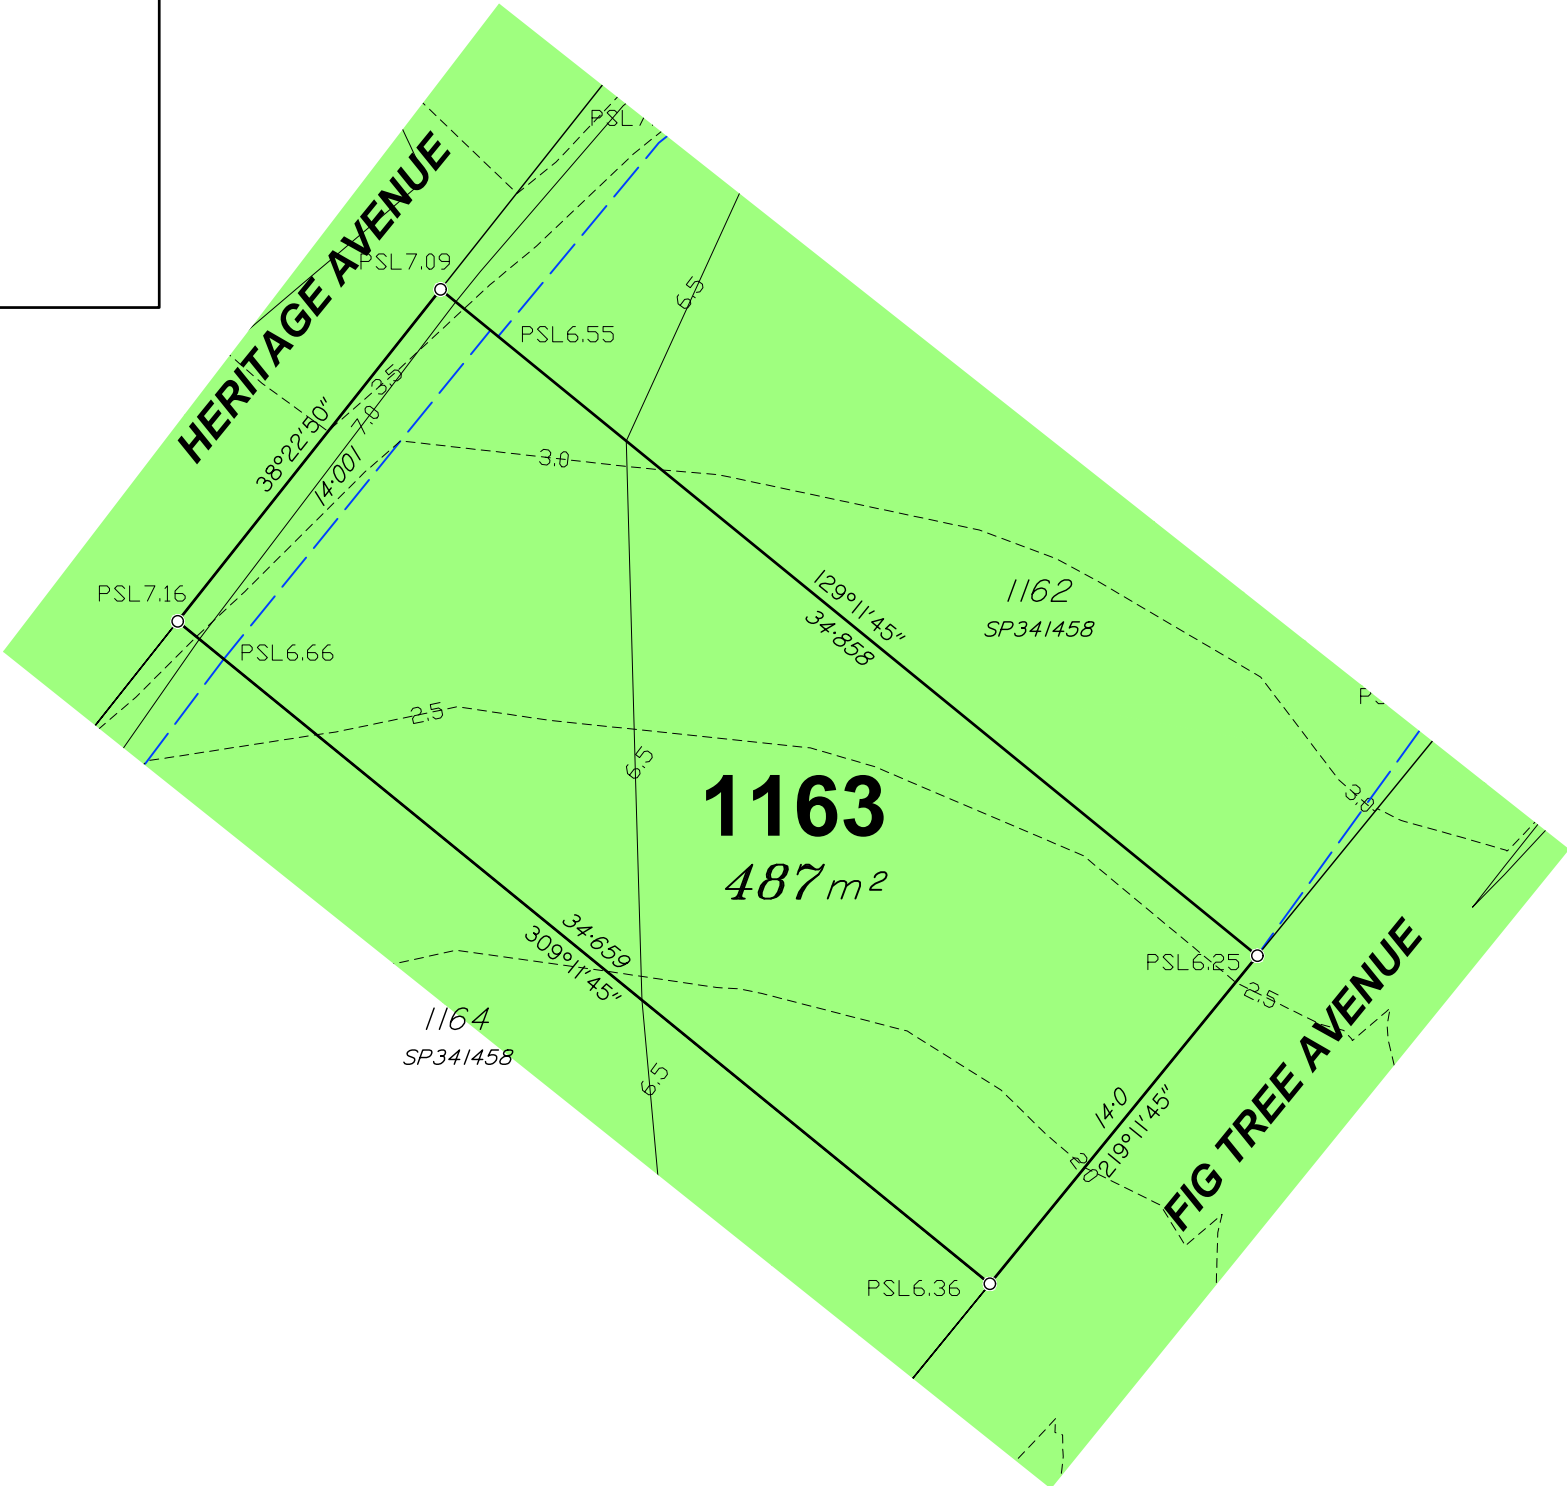

SURVEYORS  
PLANNERS  
DEVELOPMENT ADVISORS  
jensenbowers.com.au

Brisbane (Head Office)  
72 Costin Street, Fortitude Valley, Qld. 4006  
PO Box 799, Spring Hill, Qld. 4004  
T (07) 3852 1771 F (07) 3252 9818

T.H. Jensen & Bowers Pty. Ltd. (Consulting Surveyors)  
ABN: 52 010 872 607

© Copyright reserved to Jensen Bowers Group Consultants Pty Ltd

#### Associated Consultants

KN Consulting Engineers

Local Authority: Moreton Bay City Council  
Authority Ref. No: DA/2023/4299  
RP Description: Lot 9998 on SP341453

Locality: Morayfield  
Date of Survey: N/A  
Level Datum: AHD (der)  
Origin:  
Level Bk / Fid Bk: Digital  
Horizontal Datum: MGA Zone 56  
Contour Interval: N/A

#### Scale

0 2.5 5 7.5m  
1 : 250@A3 (Before Reduction)

#### Notes

This plan was produced for the exclusive use of North Harbour Holdings Pty Ltd.

It is to be used as an attachment under the Land Sales Act 1984 to sell freehold land off the plan. All dimensions and areas are subject to final registration of the survey plan.

The services, design contours and fill hatching shown hereon are from designs as supplied by KN Group Pty Ltd received 01.03.2024.

#### Disclaimer

Any licence, expressed or implied, to use this document for any purpose whatsoever is restricted to the terms of the agreement or implied agreement between Jensen Bowers and the instructing party.

|           |     |       |            |
|-----------|-----|-------|------------|
| Drawn:    | SS  | Date: | 14.03.2024 |
| Surveyed: | N/A | Date: | N/A        |
| Checked:  | SM  | Date: | 14.03.2024 |

Approved:

| SJM   |                |          |       |
|-------|----------------|----------|-------|
| Issue | Description    | Date     | Appd. |
| A     | Original Issue | 14.03.24 | SM    |
|       |                |          |       |
|       |                |          |       |
#### Client

North Harbour Holdings Pty Ltd

**Stage 1**  
**North Harbour**  
**Residential North**


**Disclosure Plan**  
**Lot 1163 on SP341458**

|               |       |               |
|---------------|-------|---------------|
| Drawing No.   | Issue | Original Size |
| S-7550 - 1163 | A     | A3            |



Locality Diagram  
Not To Scale


9998  
SP341453

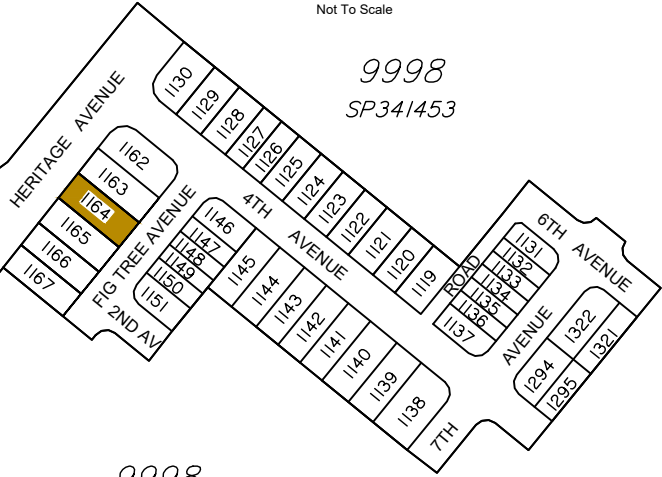

9998  
SP341453

NORTH HARBOUR BOULEVARD

Legend

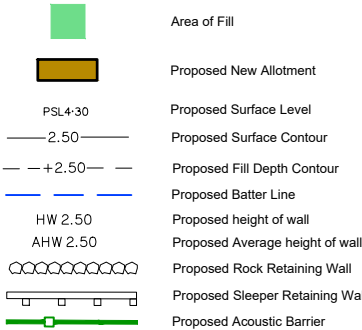

Allotment Description

This plan shows details of Proposed Allotment 1164 on SP341458 cancelling part of Lot 9998 on Proposed Reconfiguration Plans as approved by Moreton Bay City Council in accordance with Development Approval Number DA/2023/4299 dated 26/03/2024

The Contractor shall complete all allotment earthwork operations in such a manner to allow an approved Geotechnical testing company's certification that site filling has been placed as Level 1 "Controlled Fill" in accordance with the provisions of Australian Standard AS 3798-2007.

The frequency of control testing shall be in accordance with the provisions of Table 8.1 of AS3798-2007.

Notes

- This Diagram has been prepared for information purposes only and does not form part of any contract of sale.
- This plan was prepared for the exclusive use of North Harbour Holdings Pty Ltd and their other professional advisors and is not to be used for any other purpose or by any other person or corporation.
- North Harbour Holdings Pty Ltd and T.H. Jensen and Bowers Pty Ltd accept no responsibility for any loss or damage arising to any person or corporation who may use or rely on this plan in contravention of these terms.
- The title boundaries shown on this diagram were not marked at the time this diagram was prepared and have been determined from calculated dimensions only and not by field survey.
- Services shown hereon have been plotted from available records current at the time of preparation. The local authority and/or service provider should be contacted for 'As Constructed' information prior to any design and/or construction of any structure.
- There can be variations between this design information and works as constructed. Field survey is required to confirm the actual location of services prior to design and construction of any house or structure.
- Any Building Envelope shown may not take into consideration additional setback and clearance requirements that may be imposed by statutory and service authorities and their associated Acts and Legislation.
- These notes form an integral part of this plan. If others use this information, they should be advised of its purpose and limitations.
- This plan may not be reproduced unless these notes are included.



SURVEYORS  
PLANNERS  
DEVELOPMENT ADVISORS  
jensenbowers.com.au

Brisbane (Head Office)  
72 Costin Street, Fortitude Valley, Qld. 4006  
PO Box 799, Spring Hill, Qld. 4004  
T (07) 3852 1771 F (07) 3252 9818

T.H. Jensen & Bowers Pty. Ltd. (Consulting Surveyors)  
ABN: 52 010 872 607

© Copyright reserved to Jensen Bowers Group Consultants Pty Ltd


Associated Consultants

KN Consulting Engineers

Local Authority: Moreton Bay City Council  
Authority Ref. No: DA/2023/4299  
RP Description: Lot 9998 on SP341453

Locality: Morayfield  
Date of Survey: N/A  
Level Datum: AHD (der)  
Origin:  
Level Bk / Fid Bk: Digital  
Horizontal Datum: MGA Zone 56  
Contour Interval: N/A

Scale

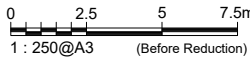

Notes

This plan was produced for the exclusive use of North Harbour Holdings Pty Ltd.

It is to be used as an attachment under the Land Sales Act 1984 to sell freehold land off the plan. All dimensions and areas are subject to final registration of the survey plan.

The services, design contours and fill hatching shown hereon are from designs as supplied by KN Group Pty Ltd received 01.03.2024.

Disclaimer

Any licence, expressed or implied, to use this document for any purpose whatsoever is restricted to the terms of the agreement or implied agreement between Jensen Bowers and the instructing party.

|           |     |       |            |
|-----------|-----|-------|------------|
| Drawn:    | SS  | Date: | 14.03.2024 |
| Surveyed: | N/A | Date: | N/A        |
| Checked:  | SM  | Date: | 14.03.2024 |

Approved:

| SJM   |                |          |       |
|-------|----------------|----------|-------|
| Issue | Description    | Date     | Appd. |
| A     | Original Issue | 14.03.24 | SM    |
|       |                |          |       |
|       |                |          |       |
Client

North Harbour Holdings Pty Ltd

Stage 1  
North Harbour  
Residential North

Disclosure Plan  
Lot 1164 on SP341458

|               |       |               |
|---------------|-------|---------------|
| Drawing No.   | Issue | Original Size |
| S-7550 - 1164 | A     | A3            |

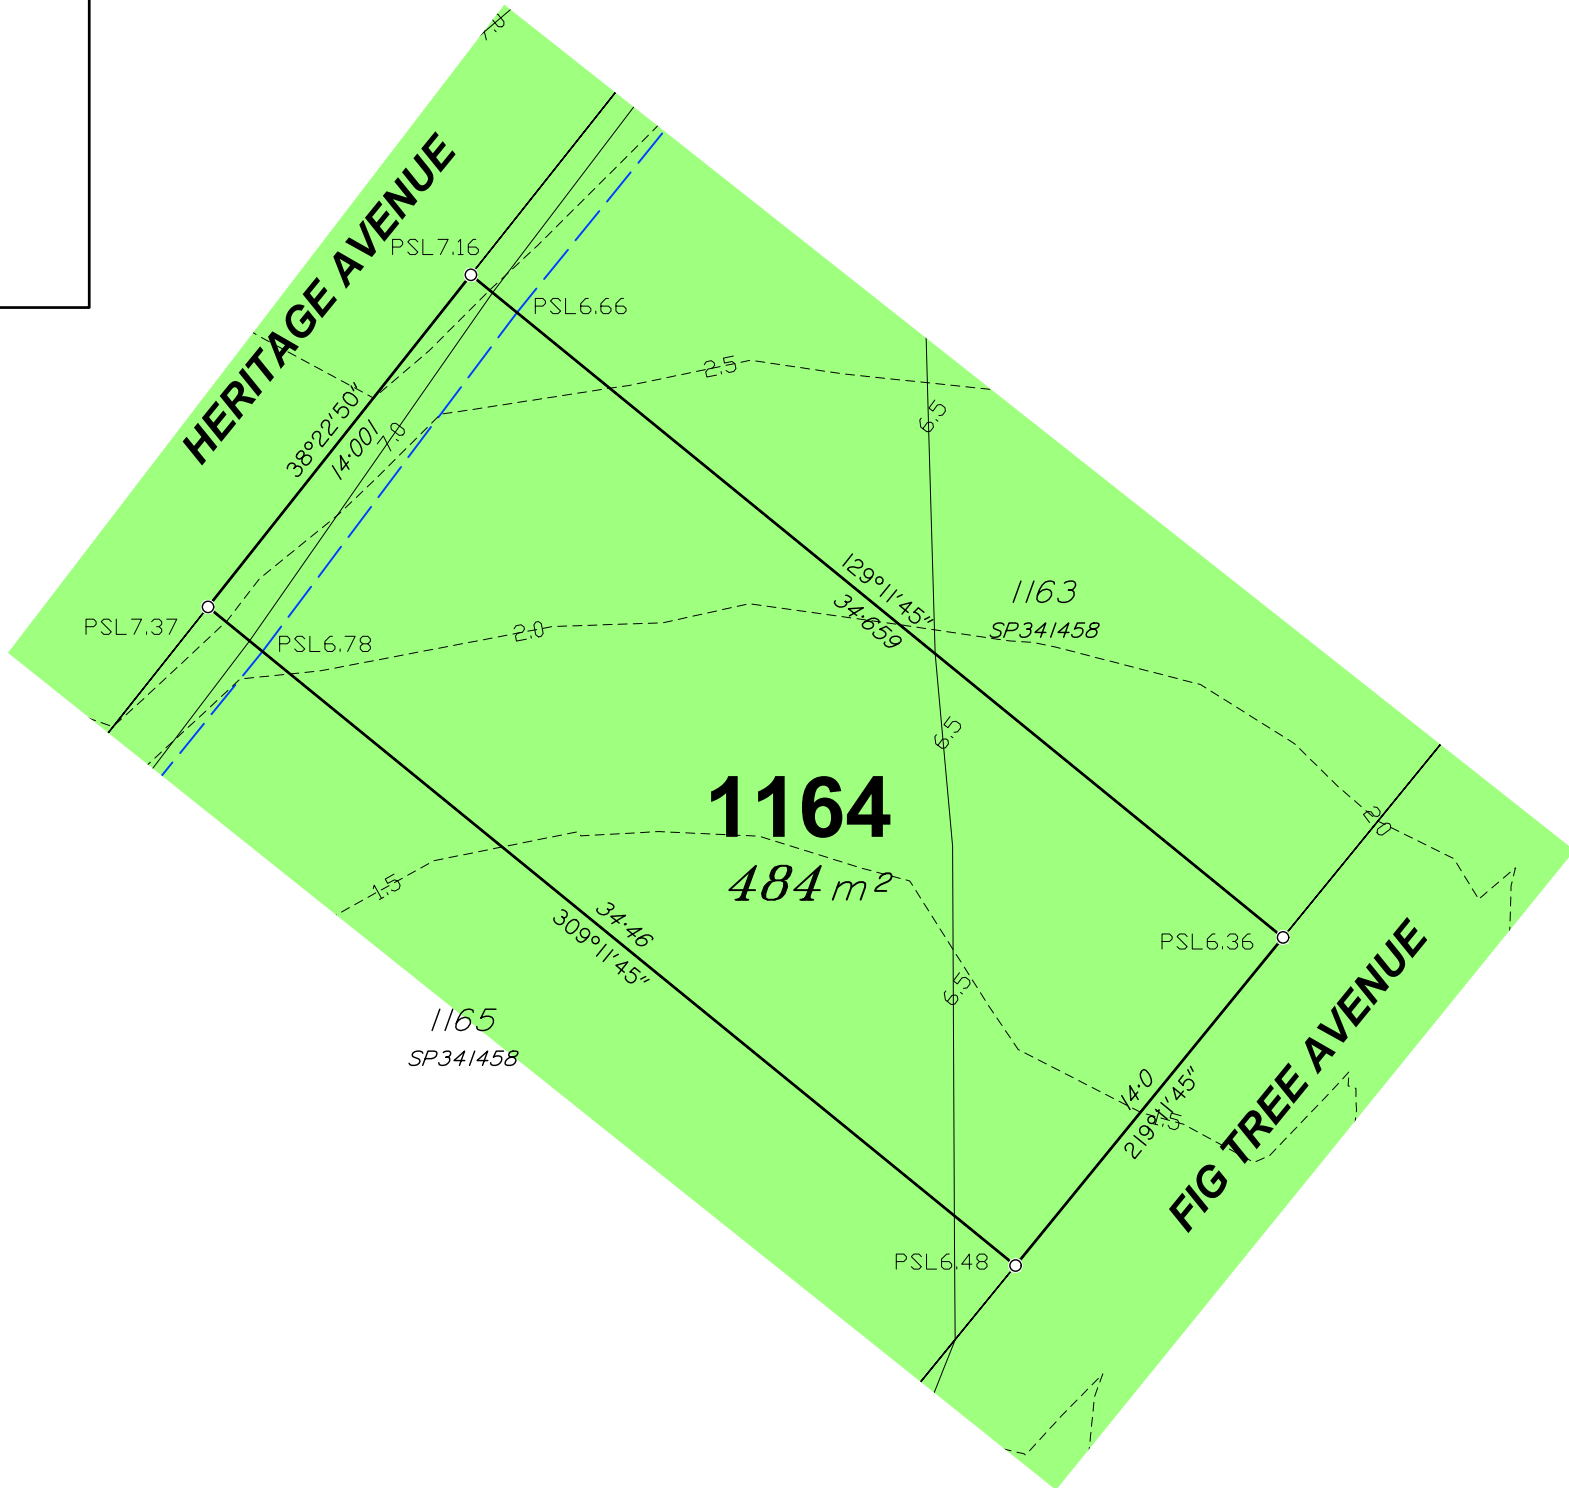






#### Locality Diagram

Not To Scale


9998  
SP341453

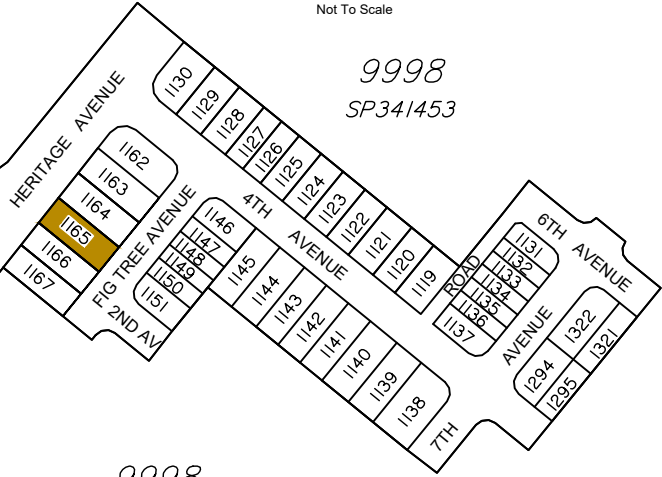

9998  
SP341453

NORTH HARBOUR BOULEVARD

#### Legend

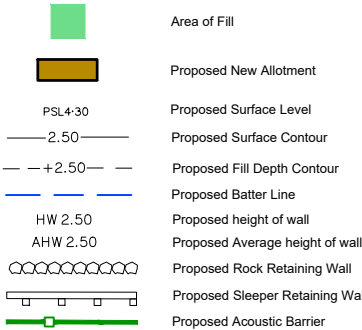

#### Allotment Description

This plan shows details of Proposed Allotment 1165 on SP341458 cancelling part of Lot 9998 on Proposed Reconfiguration Plans as approved by Moreton Bay City Council in accordance with Development Approval Number DA/2023/4299 dated 26/03/2024

The Contractor shall complete all allotment earthwork operations in such a manner to allow an approved Geotechnical testing company's certification that site filling has been placed as Level 1 "Controlled Fill" in accordance with the provisions of Australian Standard AS 3798-2007.

The frequency of control testing shall be in accordance with the provisions of Table 8.1 of AS3798-2007.

#### Notes

- This Diagram has been prepared for information purposes only and does not form part of any contract of sale.
- This plan was prepared for the exclusive use of North Harbour Holdings Pty Ltd and their other professional advisors and is not to be used for any other purpose or by any other person or corporation.
- North Harbour Holdings Pty Ltd and T.H. Jensen and Bowers Pty Ltd accept no responsibility for any loss or damage arising to any person or corporation who may use or rely on this plan in contravention of these terms.
- The title boundaries shown on this diagram were not marked at the time this diagram was prepared and have been determined from calculated dimensions only and not by field survey.
- Services shown hereon have been plotted from available records current at the time of preparation. The local authority and/or service provider should be contacted for 'As Constructed' information prior to any design and/or construction of any structure.
- There can be variations between this design information and works as constructed. Field survey is required to confirm the actual location of services prior to design and construction of any house or structure.
- Any Building Envelope shown may not take into consideration additional setback and clearance requirements that may be imposed by statutory and service authorities and their associated Acts and Legislation.
- These notes form an integral part of this plan. If others use this information, they should be advised of its purpose and limitations.
- This plan may not be reproduced unless these notes are included.



**SURVEYORS  
PLANNERS  
DEVELOPMENT ADVISORS**  
jensenbowers.com.au

Brisbane (Head Office)  
72 Costin Street, Fortitude Valley, Qld. 4006  
PO Box 799, Spring Hill, Qld. 4004  
T (07) 3852 1771 F (07) 3252 9818

T.H. Jensen & Bowers Pty. Ltd. (Consulting Surveyors)  
ABN: 52 010 872 607

© Copyright reserved to Jensen Bowers Group Consultants Pty Ltd


#### Associated Consultants

KN Consulting Engineers

Local Authority: Moreton Bay City Council  
Authority Ref. No: DA/2023/4299  
RP Description: Lot 9998 on SP341453

Locality: Morayfield  
Date of Survey: N/A  
Level Datum: AHD (der)  
Origin:  
Level Bk / Fid Bk: Digital  
Horizontal Datum: MGA Zone 56  
Contour Interval: N/A

#### Scale

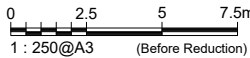

#### Notes

This plan was produced for the exclusive use of North Harbour Holdings Pty Ltd.

It is to be used as an attachment under the Land Sales Act 1984 to sell freehold land off the plan. All dimensions and areas are subject to final registration of the survey plan.

The services, design contours and fill hatching shown hereon are from designs as supplied by KN Group Pty Ltd received 01.03.2024.

#### Disclaimer

Any licence, expressed or implied, to use this document for any purpose whatsoever is restricted to the terms of the agreement or implied agreement between Jensen Bowers and the instructing party.

|           |     |       |            |
|-----------|-----|-------|------------|
| Drawn:    | SS  | Date: | 14.03.2024 |
| Surveyed: | N/A | Date: | N/A        |
| Checked:  | SM  | Date: | 14.03.2024 |

Approved:

| SJM   |                |          |       |
|-------|----------------|----------|-------|
| Issue | Description    | Date     | Appd. |
| A     | Original Issue | 14.03.24 | SM    |
|       |                |          |       |
|       |                |          |       |
#### Client

North Harbour Holdings Pty Ltd

**Stage 1  
North Harbour  
Residential North**

**Disclosure Plan  
Lot 1165 on SP341458**

|               |       |               |
|---------------|-------|---------------|
| Drawing No.   | Issue | Original Size |
| S-7550 - 1165 | A     | A3            |



#### Locality Diagram

Not To Scale

9998

SP34/453

HERITAGE AVENUE

1162

1163

1164

1165

1166

1167

FIG TREE AVENUE

1146

1147

1148

1149

1150

1151

4TH AVENUE

1145

1144

1143

1142

1141

1140

1139

1138

6TH AVENUE

1131

1132

1



Locality Diagram  
Not To Scale

9998  
SP341453

HERITAGE AVENUE

FIG TREE AVENUE

4TH AVENUE

6TH AVENUE

7TH AVENUE

#### Locality Diagram

Not To Scale

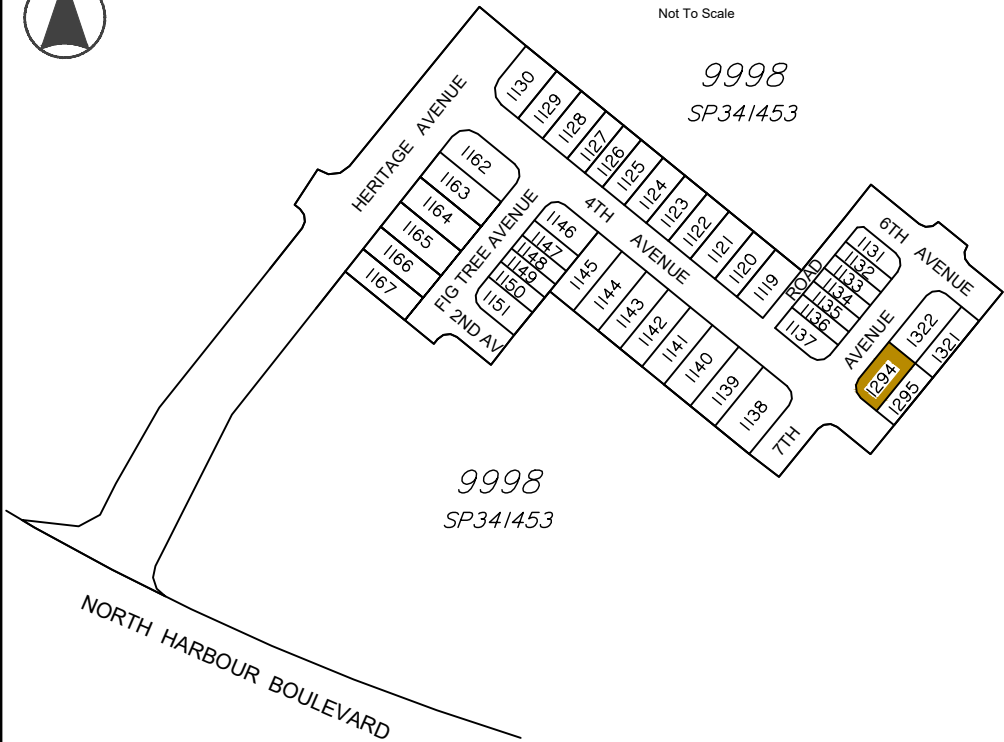

#### Legend

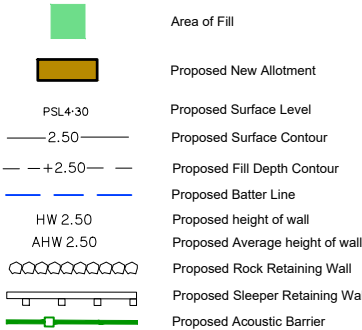

#### Allotment Description


This plan shows details of Proposed Allotment 1294 on SP341458 cancelling part of Lot 9998 on Proposed Reconfiguration Plans as approved by Moreton Bay City Council in accordance with Development Approval Number DA/2023/4299 dated 26/03/2024

The Contractor shall complete all allotment earthwork operations in such a manner to allow an approved Geotechnical testing company's certification that site filling has been placed as Level 1 "Controlled Fill" in accordance with the provisions of Australian Standard AS 3798-2007.

The frequency of control testing shall be in accordance with the provisions of Table 8.1 of AS3798-2007.

#### Notes

- This Diagram has been prepared for information purposes only and does not form part of any contract of sale.
- This plan was prepared for the exclusive use of North Harbour Holdings Pty Ltd and their other professional advisors and is not to be used for any other purpose or by any other person or corporation.
- North Harbour Holdings Pty Ltd and T.H. Jensen and Bowers Pty Ltd accept no responsibility for any loss or damage arising to any person or corporation who may use or rely on this plan in contravention of these terms.
- The title boundaries shown on this diagram were not marked at the time this diagram was prepared and have been determined from calculated dimensions only and not by field survey.
- Services shown hereon have been plotted from available records current at the time of preparation. The local authority and/or service provider should be contacted for 'As Constructed' information prior to any design and/or construction of any structure.
- There can be variations between this design information and works as constructed. Field survey is required to confirm the actual location of services prior to design and construction of any house or structure.
- Any Building Envelope shown may not take into consideration additional setback and clearance requirements that may be imposed by statutory and service authorities and their associated Acts and Legislation.
- These notes form an integral part of this plan. If others use this information, they should be advised of its purpose and limitations.
- This plan may not be reproduced unless these notes are included.

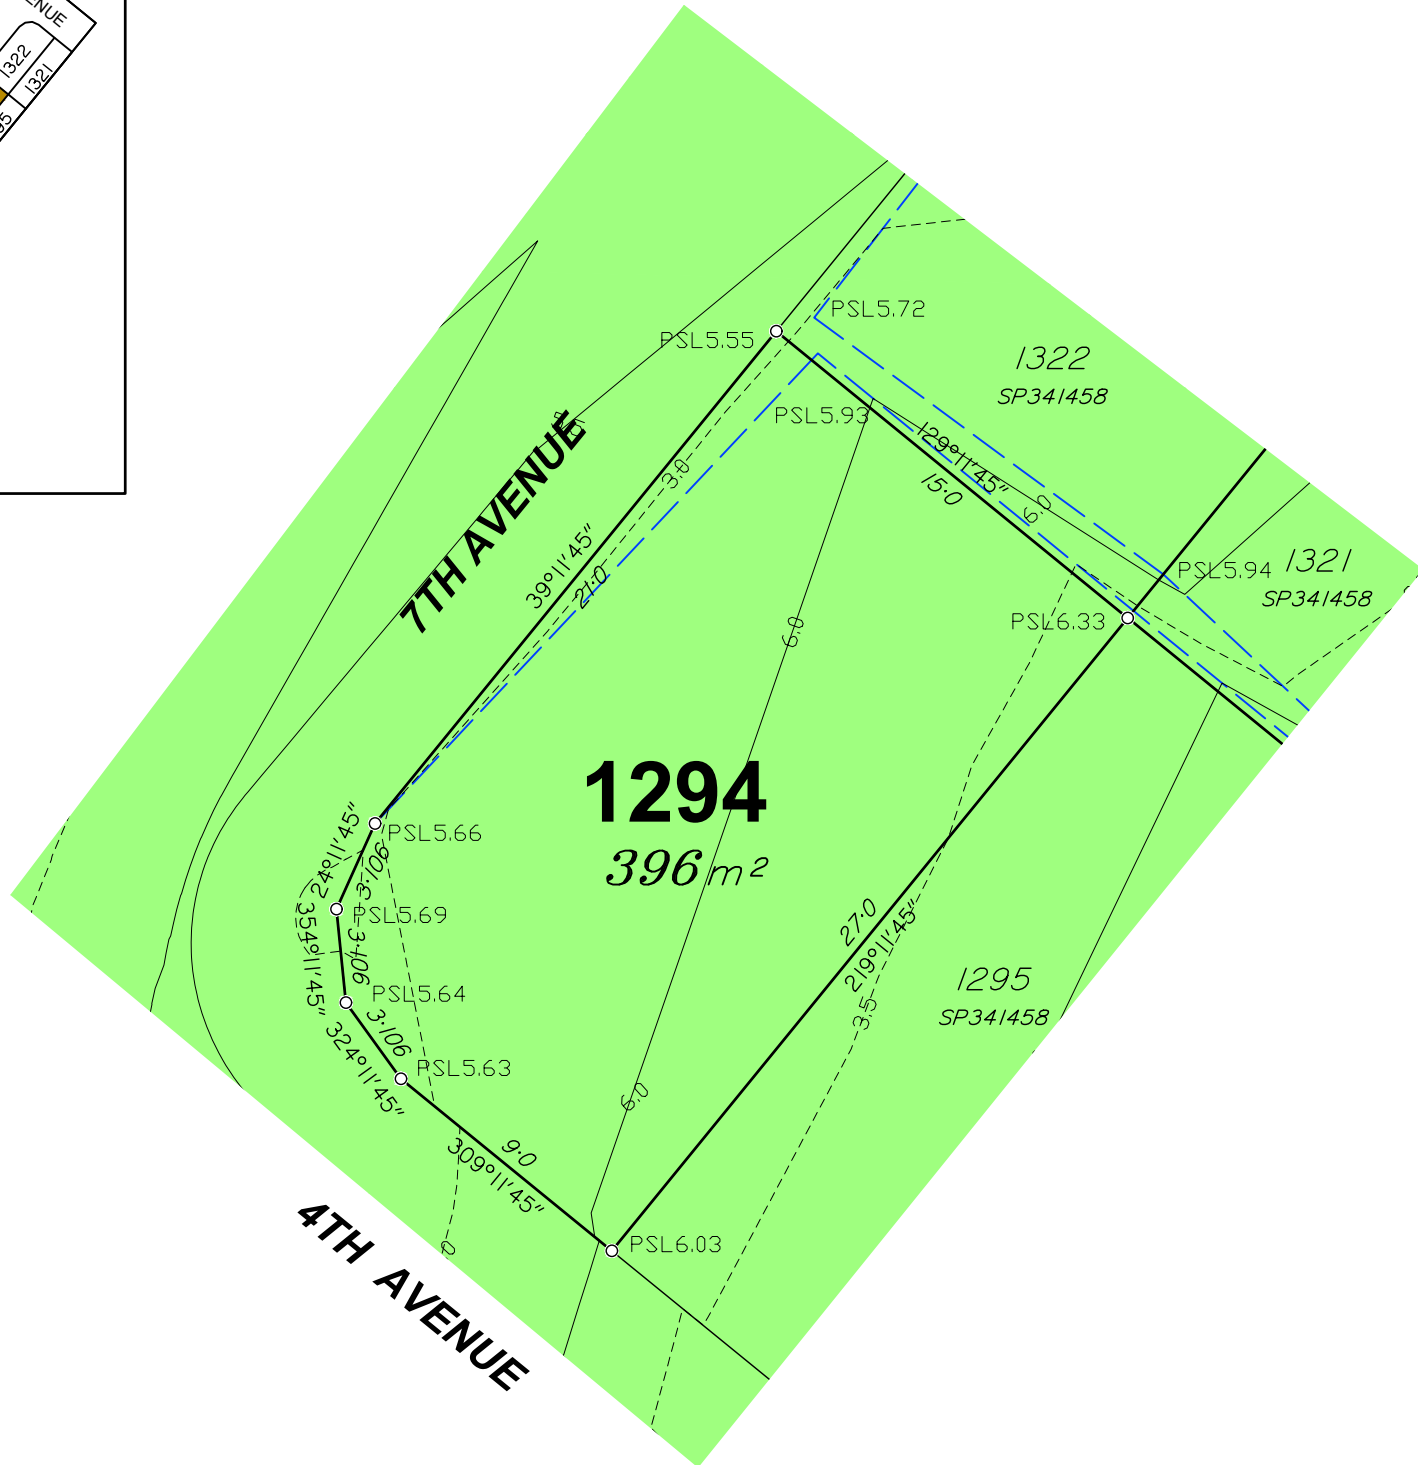



SURVEYORS  
PLANNERS  
DEVELOPMENT ADVISORS

**JENSEN  
BOWERS**

Brisbane (Head Office)  
72 Costin Street, Fortitude Valley, Qld. 4006  
PO Box 799, Spring Hill, Qld. 4004  
T (07) 3852 1771 F (07) 3252 9818  
T.H. Jensen & Bowers Pty. Ltd. (Consulting Surveyors)  
ABN: 52 010 872 607


© Copyright reserved to Jensen Bowers Group Consultants Pty Ltd

**Associated Consultants**  
KN Consulting Engineers

Local Authority: Moreton Bay City Council  
Authority Ref. No: DA/2023/4299  
RP Description: Lot 9998 on SP341453

Locality: Morayfield  
Date of Survey: N/A  
Level Datum: AHD (der)  
Origin:  
Level Bk / Fid Bk: Digital  
Horizontal Datum: MGA Zone 56  
Contour Interval: N/A

#### Scale

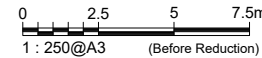

#### Notes

This plan was produced for the exclusive use of North Harbour Holdings Pty Ltd.

It is to be used as an attachment under the Land Sales Act 1984 to sell freehold land off the plan. All dimensions and areas are subject to final registration of the survey plan.

The services, design contours and fill hatching shown hereon are from designs as supplied by KN Group Pty Ltd received 01.03.2024.

#### Disclaimer

Any licence, expressed or implied, to use this document for any purpose whatsoever is restricted to the terms of the agreement or implied agreement between Jensen Bowers and the instructing party.

|           |     |       |            |
|-----------|-----|-------|------------|
| Drawn:    | SS  | Date: | 14.03.2024 |
| Surveyed: | N/A | Date: | N/A        |
| Checked:  | SM  | Date: | 14.03.2024 |

Approved:

| SJM   |                |          |       |
|-------|----------------|----------|-------|
| Issue | Description    | Date     | Appd. |
| A     | Original Issue | 14.03.24 | SM    |
|       |                |          |       |
|       |                |          |       |
#### Client

North Harbour Holdings Pty Ltd

**Stage 1**  
**North Harbour**  
**Residential North**


**Disclosure Plan**  
**Lot 1294 on SP341458**

|               |       |               |
|---------------|-------|---------------|
| Drawing No.   | Issue | Original Size |
| S-7550 - 1294 | A     | A3            |






Locality Diagram  
Not To Scale

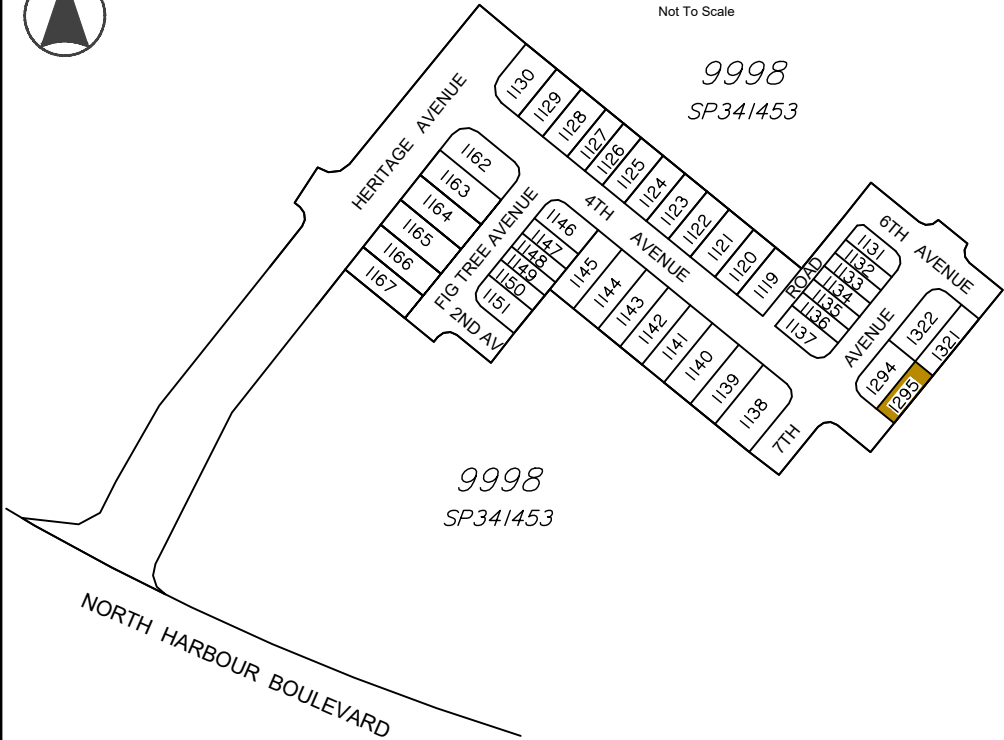

#### Legend

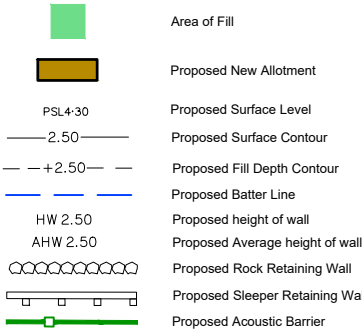

#### Allotment Description


This plan shows details of Proposed Allotment 1295 on SP34/458 cancelling part of Lot 9998 on Proposed Reconfiguration Plans as approved by Moreton Bay City Council in accordance with Development Approval Number DA/2023/4299 dated 26/03/2024

The Contractor shall complete all allotment earthwork operations in such a manner to allow an approved Geotechnical testing company's certification that site filling has been placed as Level 1 "Controlled Fill" in accordance with the provisions of Australian Standard AS 3798-2007.

The frequency of control testing shall be in accordance with the provisions of Table 8.1 of AS3798-2007.

#### Notes

- This Diagram has been prepared for information purposes only and does not form part of any contract of sale.
- This plan was prepared for the exclusive use of North Harbour Holdings Pty Ltd and their other professional advisors and is not to be used for any other purpose or by any other person or corporation.
- North Harbour Holdings Pty Ltd and T.H. Jensen and Bowers Pty Ltd accept no responsibility for any loss or damage arising to any person or corporation who may use or rely on this plan in contravention of these terms.
- The title boundaries shown on this diagram were not marked at the time this diagram was prepared and have been determined from calculated dimensions only and not by field survey.
- Services shown hereon have been plotted from available records current at the time of preparation. The local authority and/or service provider should be contacted for 'As Constructed' information prior to any design and/or construction of any structure.
- There can be variations between this design information and works as constructed. Field survey is required to confirm the actual location of services prior to design and construction of any house or structure.
- Any Building Envelope shown may not take into consideration additional setback and clearance requirements that may be imposed by statutory and service authorities and their associated Acts and Legislation.
- These notes form an integral part of this plan. If others use this information, they should be advised of its purpose and limitations.
- This plan may not be reproduced unless these notes are included.

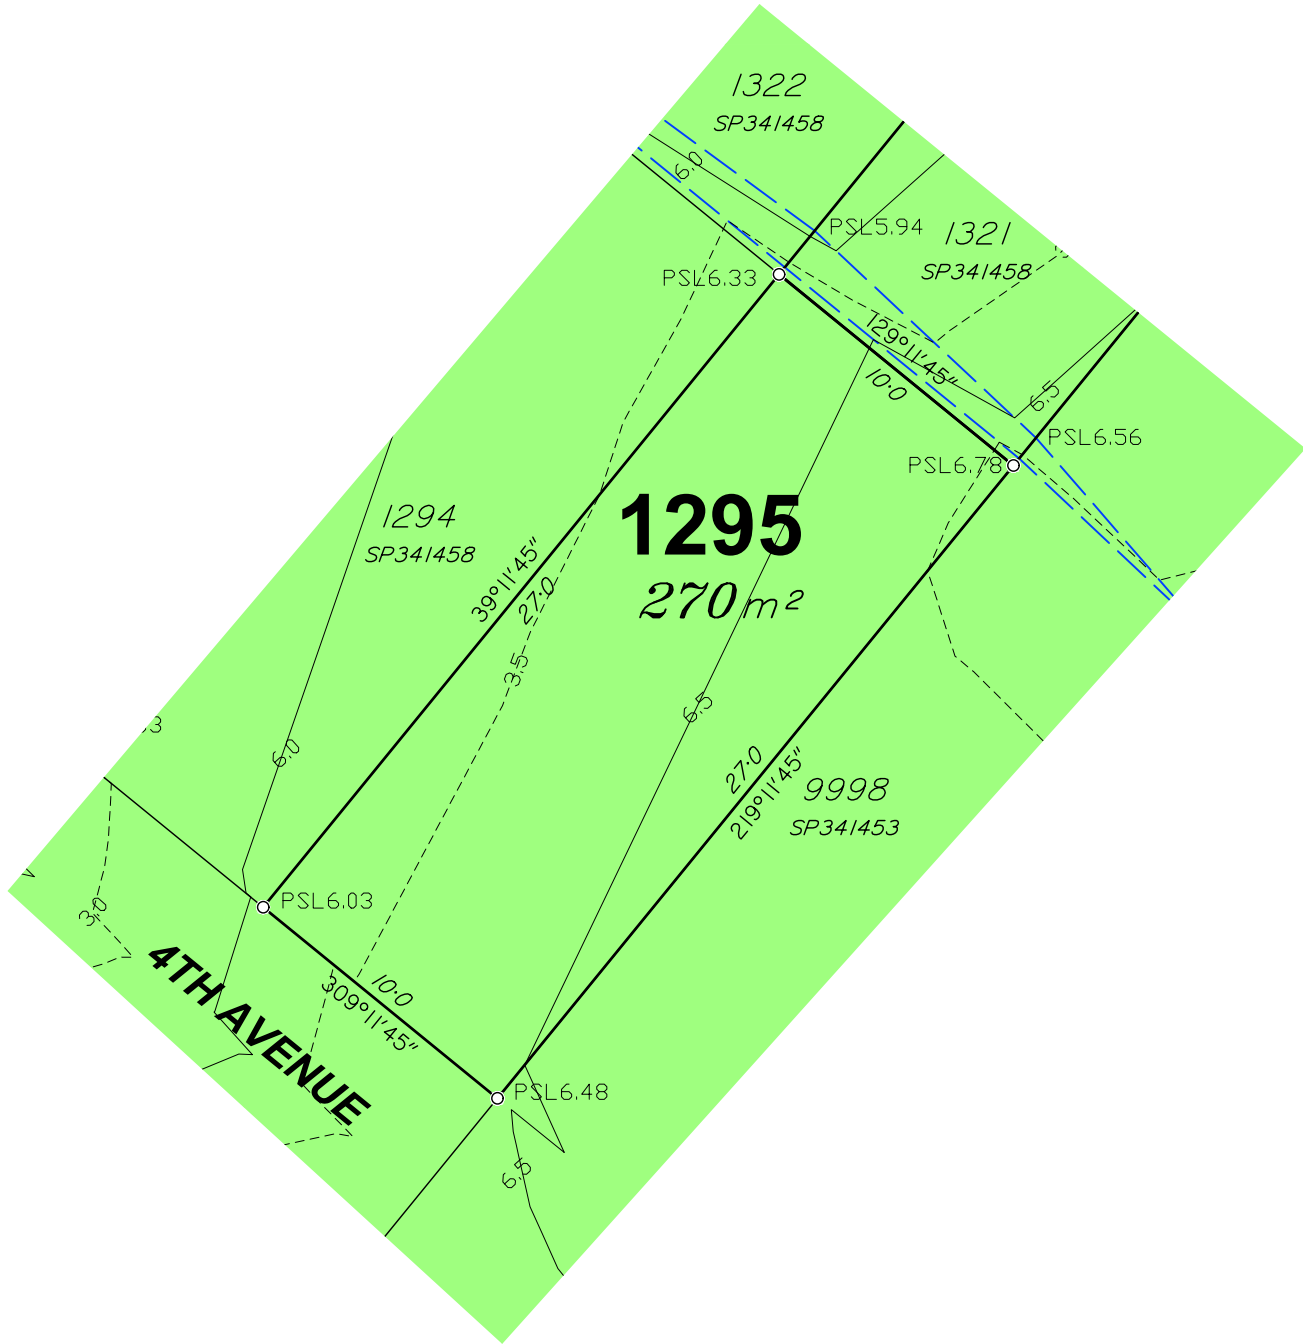

SURVEYORS  
PLANNERS  
DEVELOPMENT ADVISORS  
jensenbowers.com.au

Brisbane (Head Office)  
72 Costin Street, Fortitude Valley, Qld. 4006  
PO Box 799, Spring Hill, Qld. 4004  
T (07) 3852 1771 F (07) 3252 9818

T.H. Jensen & Bowers Pty. Ltd. (Consulting Surveyors)  
ABN: 52 010 872 607

© Copyright reserved to Jensen Bowers Group Consultants Pty Ltd

#### Associated Consultants

KN Consulting Engineers

Local Authority: Moreton Bay City Council  
Authority Ref. No: DA/2023/4299  
RP Description: Lot 9998 on SP34/453

Locality: Morayfield

Date of Survey: N/A

Level Datum: AHD (der)


Origin:

Level Bk / Fid Bk: Digital

Horizontal Datum: MGA Zone 56

Contour Interval: N/A

#### Scale

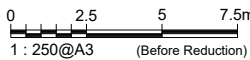

#### Notes

This plan was produced for the exclusive use of North Harbour Holdings Pty Ltd.

It is to be used as an attachment under the Land Sales Act 1984 to sell freehold land off the plan. All dimensions and areas are subject to final registration of the survey plan.

The services, design contours and fill hatching shown hereon are from designs as supplied by KN Group Pty Ltd received 01.03.2024.

#### Disclaimer

Any licence, expressed or implied, to use this document for any purpose whatsoever is restricted to the terms of the agreement or implied agreement between Jensen Bowers and the instructing party.

|           |     |       |            |
|-----------|-----|-------|------------|
| Drawn:    | SS  | Date: | 14.03.2024 |
| Surveyed: | N/A | Date: | N/A        |
| Checked:  | SM  | Date: | 14.03.2024 |

Approved:

SJM

| Issue | Description    | Date     | Appd. |
|-------|----------------|----------|-------|
| A     | Original Issue | 14.03.24 | SM    |
|       |                |          |       |
|       |                |          |       |
#### Client

North Harbour Holdings Pty Ltd

**Stage 1**  
**North Harbour**  
**Residential North**


**Disclosure Plan**  
**Lot 1295 on SP34/458**

|               |       |               |
|---------------|-------|---------------|
| Drawing No.   | Issue | Original Size |
| S-7550 - 1295 | A     | A3            |




#### Locality Diagram

Not To Scale

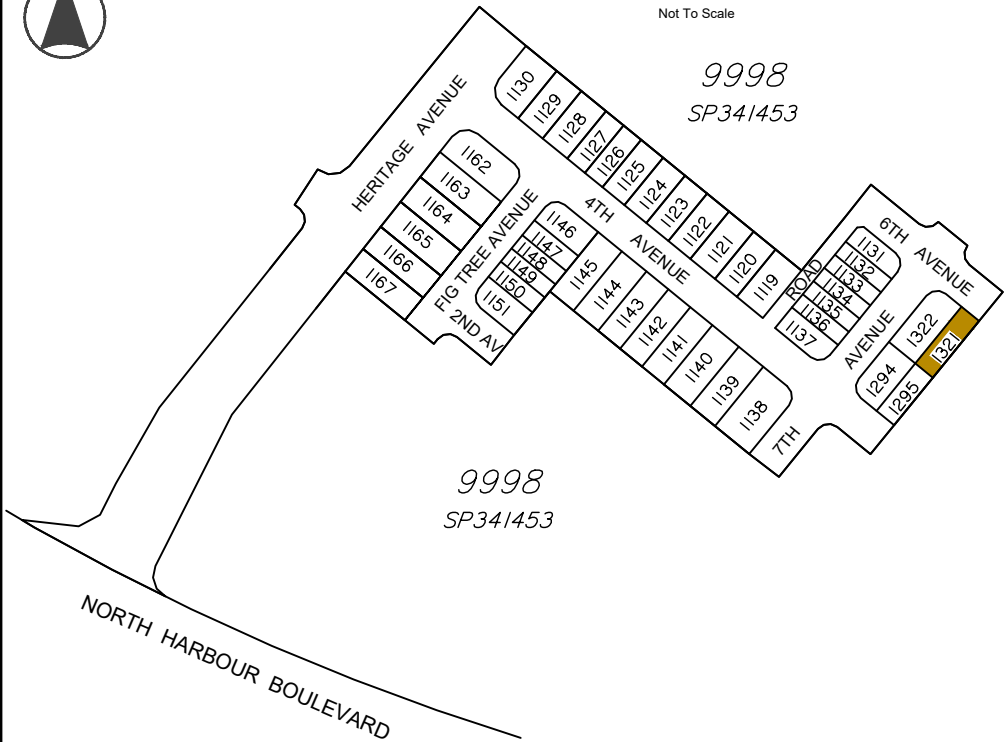

#### Legend

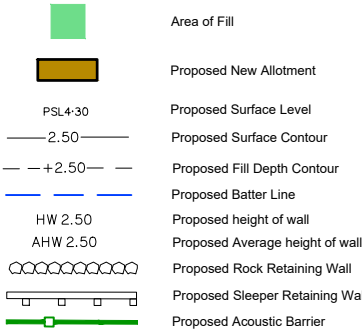

#### Allotment Description


This plan shows details of Proposed Allotment 1321 on SP34/458 cancelling part of Lot 9998 on Proposed Reconfiguration Plans as approved by Moreton Bay City Council in accordance with Development Approval Number DA/2023/4299 dated 26/03/2024

The Contractor shall complete all allotment earthwork operations in such a manner to allow an approved Geotechnical testing company's certification that site filling has been placed as Level 1 "Controlled Fill" in accordance with the provisions of Australian Standard AS 3798-2007.

The frequency of control testing shall be in accordance with the provisions of Table 8.1 of AS3798-2007.

#### Notes

- This Diagram has been prepared for information purposes only and does not form part of any contract of sale.
- This plan was prepared for the exclusive use of North Harbour Holdings Pty Ltd and their other professional advisors and is not to be used for any other purpose or by any other person or corporation.
- North Harbour Holdings Pty Ltd and T.H. Jensen and Bowers Pty Ltd accept no responsibility for any loss or damage arising to any person or corporation who may use or rely on this plan in contravention of these terms.
- The title boundaries shown on this diagram were not marked at the time this diagram was prepared and have been determined from calculated dimensions only and not by field survey.
- Services shown hereon have been plotted from available records current at the time of preparation. The local authority and/or service provider should be contacted for 'As Constructed' information prior to any design and/or construction of any structure.
- There can be variations between this design information and works as constructed. Field survey is required to confirm the actual location of services prior to design and construction of any house or structure.
- Any Building Envelope shown may not take into consideration additional setback and clearance requirements that may be imposed by statutory and service authorities and their associated Acts and Legislation.
- These notes form an integral part of this plan. If others use this information, they should be advised of its purpose and limitations.
- This plan may not be reproduced unless these notes are included.

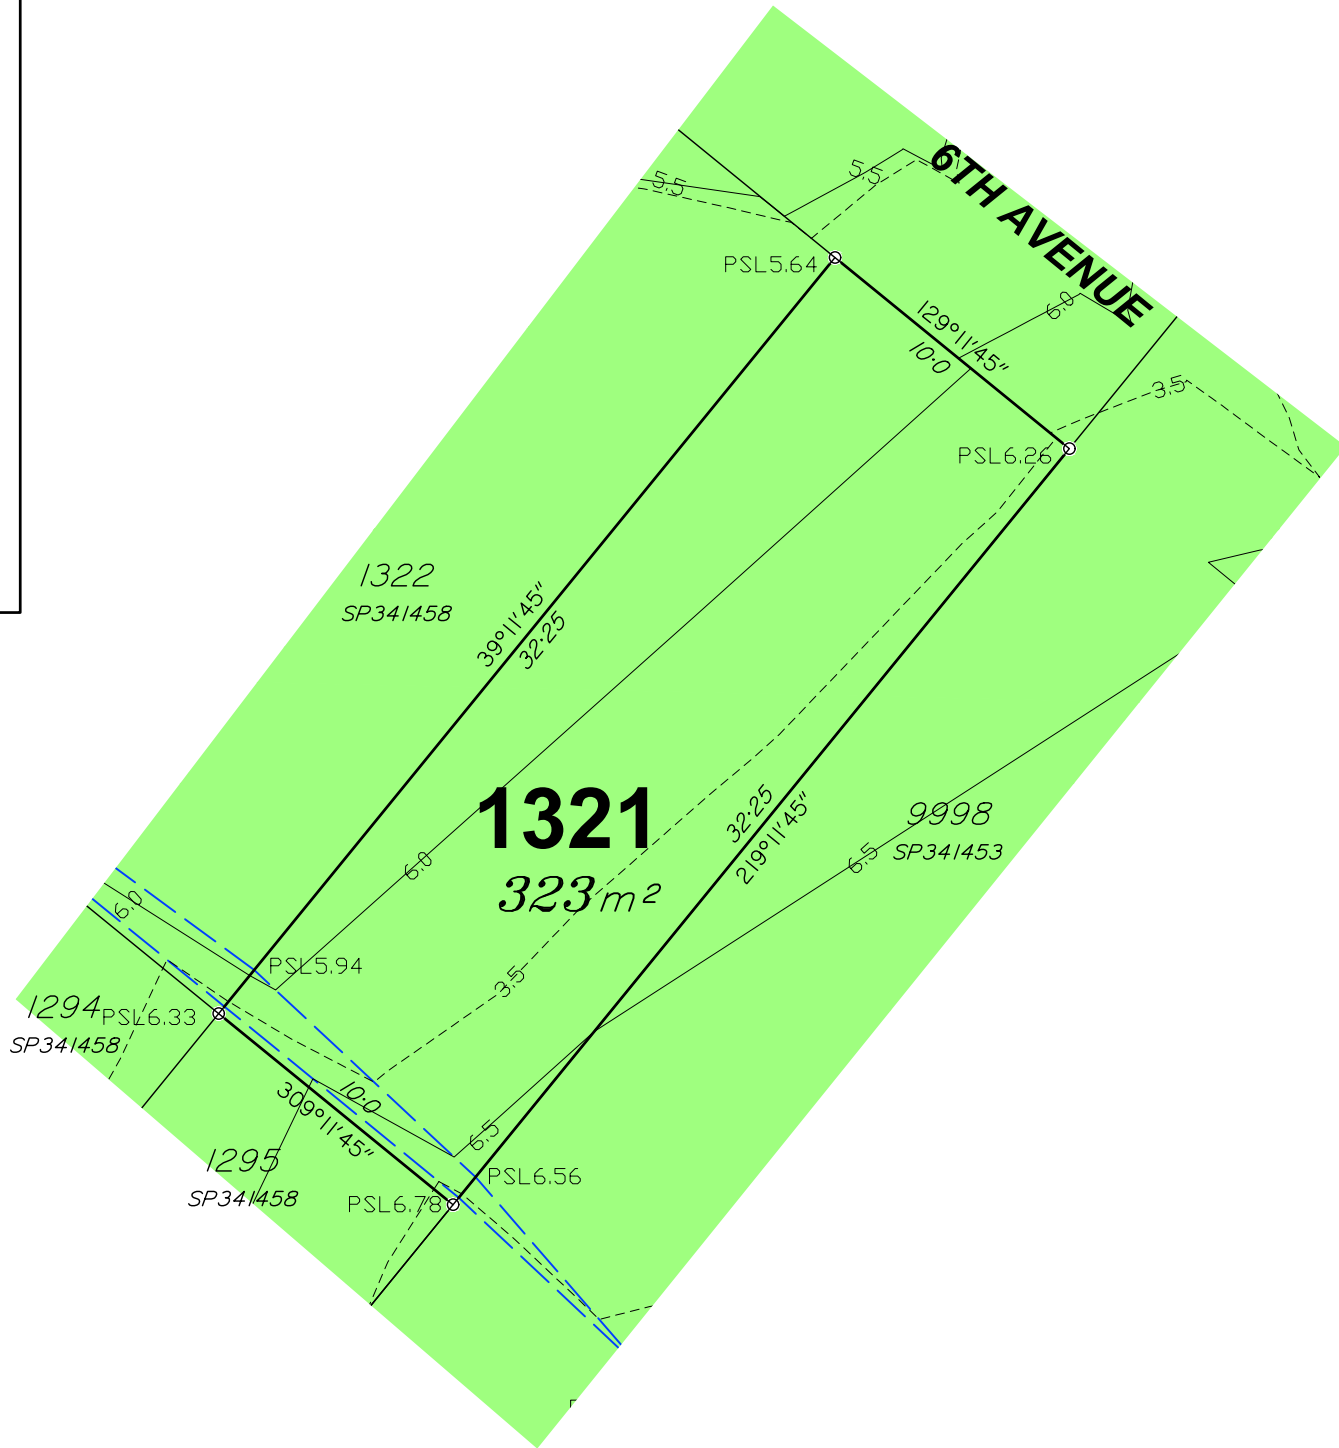

**JENSEN BOWERS**  
SURVEYORS  
PLANNERS  
DEVELOPMENT ADVISORS  
jensenbowers.com.au

Brisbane (Head Office)  
72 Costin Street, Fortitude Valley, Qld. 4006  
PO Box 799, Spring Hill, Qld. 4004  
T (07) 3852 1771 F (07) 3252 9818

T.H. Jensen & Bowers Pty. Ltd. (Consulting Surveyors)  
ABN: 52 010 872 607

© Copyright reserved to Jensen Bowers Group Consultants Pty Ltd


#### Associated Consultants

KN Consulting Engineers

Local Authority: Moreton Bay City Council  
Authority Ref. No: DA/2023/4299  
RP Description: Lot 9998 on SP34/453

Locality: Morayfield  
Date of Survey: N/A  
Level Datum: AHD (der)  
Origin:  
Level Bk / Fid Bk: Digital  
Horizontal Datum: MGA Zone 56  
Contour Interval: N/A

#### Scale

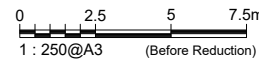

#### Notes

This plan was produced for the exclusive use of North Harbour Holdings Pty Ltd.

It is to be used as an attachment under the Land Sales Act 1984 to sell freehold land off the plan. All dimensions and areas are subject to final registration of the survey plan.

The services, design contours and fill hatching shown hereon are from designs as supplied by KN Group Pty Ltd received 01.03.2024.

#### Disclaimer

Any licence, expressed or implied, to use this document for any purpose whatsoever is restricted to the terms of the agreement or implied agreement between Jensen Bowers and the instructing party.

|           |     |       |            |
|-----------|-----|-------|------------|
| Drawn:    | SS  | Date: | 14.03.2024 |
| Surveyed: | N/A | Date: | N/A        |
| Checked:  | SM  | Date: | 14.03.2024 |

Approved:

SJM

| Issue | Description    | Date     | Appd. |
|-------|----------------|----------|-------|
| A     | Original Issue | 14.03.24 | SM    |
|       |                |          |       |
|       |                |          |       |
#### Client

North Harbour Holdings Pty Ltd

## Stage 1 North Harbour Residential North

### Disclosure Plan Lot 1321 on SP34/458

|               |       |               |
|---------------|-------|---------------|
| Drawing No.   | Issue | Original Size |
| S-7550 - 1321 | A     | A3            |



#### Locality Diagram

Not To Scale

9998

SP341453

HERITAGE AVENUE

9998

SP341453

NORTH HARBOUR BOULEVARD

#### Legend

- Area of Fill
- Proposed New Allotment
- PSL4.30
- Proposed Surface Level
- 2.50
- Proposed Surface Contour
- +2.50
- Proposed Fill Depth Contour
- Proposed Batter Line
- HW 2.50
- Proposed height of wall
- AHW 2.50
- Proposed Average height of wall
- Proposed Rock Retaining Wall
- Proposed Sleeper Retaining Wall
- Proposed Acoustic Barrier

#### Allotment Description


This plan shows details of Proposed Allotment 1322 on SP341458 cancelling part of Lot 9998 on Proposed Reconfiguration Plans as approved by Moreton Bay City Council in accordance with Development Approval Number DA/2023/4299 dated 26/03/2024

The Contractor shall complete all allotment earthwork operations in such a manner to allow an approved Geotechnical testing company's certification that site filling has been placed as Level 1 "Controlled Fill" in accordance with the provisions of Australian Standard AS 3798-2007.

The frequency of control testing shall be in accordance with the provisions of Table 8.1 of AS3798-2007.

#### Notes

- This Diagram has been prepared for information purposes only and does not form part of any contract of sale.
- This plan was prepared for the exclusive use of North Harbour Holdings Pty Ltd and their other professional advisors and is not to be used for any other purpose or by any other person or corporation.
- North Harbour Holdings Pty Ltd and T.H. Jensen and Bowers Pty Ltd accept no responsibility for any loss or damage arising to any person or corporation who may use or rely on this plan in contravention of these terms.
- The title boundaries shown on this diagram were not marked at the time this diagram was prepared and have been determined from calculated dimensions only and not by field survey.
- Services shown hereon have been plotted from available records current at the time of preparation. The local authority and/or service provider should be contacted for 'As Constructed' information prior to any design and/or construction of any structure.
- There can be variations between this design information and works as constructed. Field survey is required to confirm the actual location of services prior to design and construction of any house or structure.
- Any Building Envelope shown may not take into consideration additional setback and clearance requirements that may be imposed by statutory and service authorities and their associated Acts and Legislation.
- These notes form an integral part of this plan. If others use this information, they should be advised of its purpose and limitations.
- This plan may not be reproduced unless these notes are included.

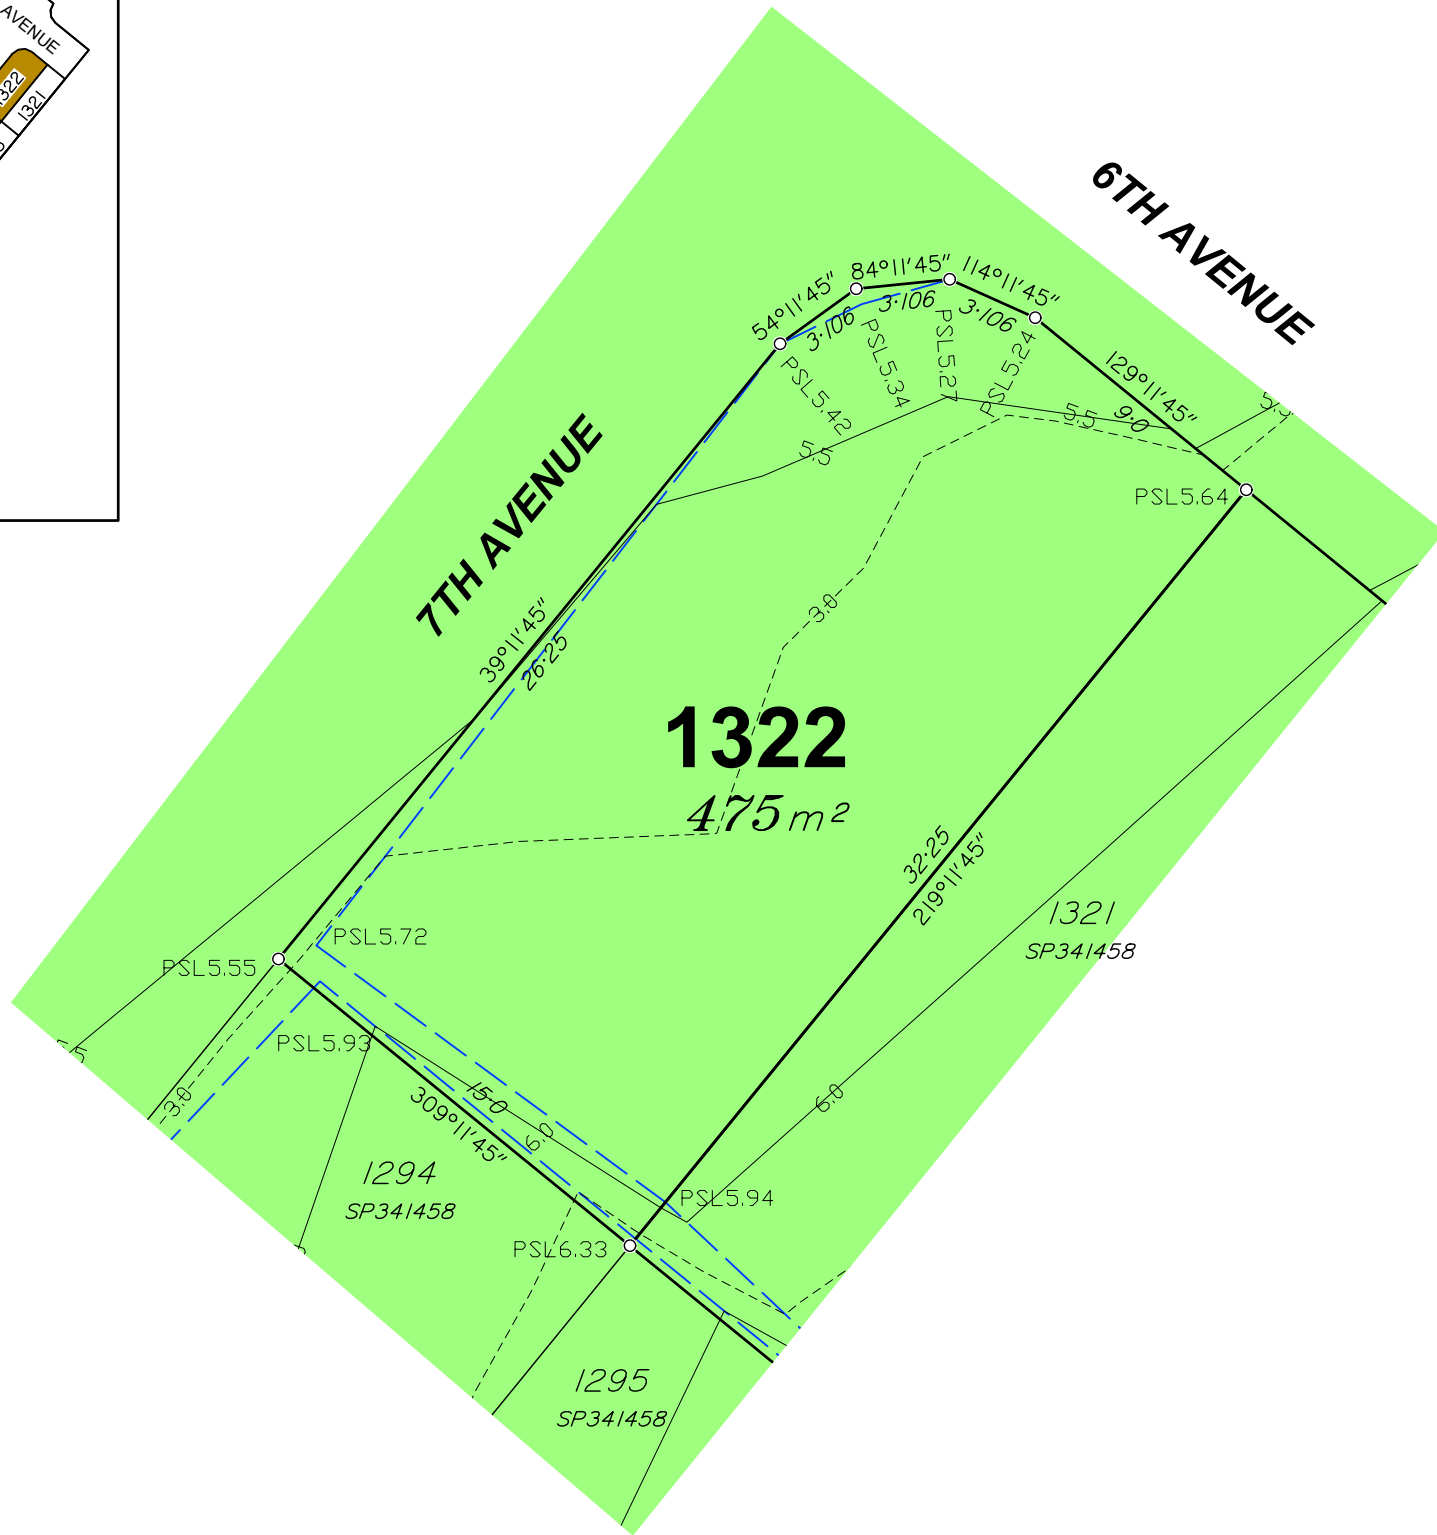

SURVEYORS  
PLANNERS  
DEVELOPMENT ADVISORS

**JENSEN  
BOWERS**

Brisbane (Head Office)  
72 Costin Street, Fortitude Valley, Qld. 4006  
PO Box 799, Spring Hill, Qld. 4004  
T (07) 3852 1771 F (07) 3252 9818

T.H. Jensen & Bowers Pty. Ltd. (Consulting Surveyors)  
ABN: 52 010 872 607

© Copyright reserved to Jensen Bowers Group Consultants Pty Ltd


#### Associated Consultants

KN Consulting Engineers

Local Authority: Moreton Bay City Council  
Authority Ref. No: DA/2023/4299  
RP Description: Lot 9998 on SP341453

Locality: Morayfield  
Date of Survey: N/A  
Level Datum: AHD (der)  
Origin:  
Level Bk / Fid Bk: Digital  
Horizontal Datum: MGA Zone 56  
Contour Interval: N/A

#### Scale

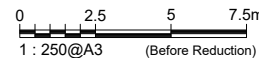

#### Notes

This plan was produced for the exclusive use of North Harbour Holdings Pty Ltd.

It is to be used as an attachment under the Land Sales Act 1984 to sell freehold land off the plan. All dimensions and areas are subject to final registration of the survey plan.

The services, design contours and fill hatching shown hereon are from designs as supplied by KN Group Pty Ltd received 01.03.2024.

#### Disclaimer

Any licence, expressed or implied, to use this document for any purpose whatsoever is restricted to the terms of the agreement or implied agreement between Jensen Bowers and the instructing party.

|           |     |       |            |
|-----------|-----|-------|------------|
| Drawn:    | SS  | Date: | 14.03.2024 |
| Surveyed: | N/A | Date: | N/A        |
| Checked:  | SM  | Date: | 14.03.2024 |

Approved:

SJM

| Issue | Description    | Date     | Appd. |
|-------|----------------|----------|-------|
| A     | Original Issue | 14.03.24 | SM    |
|       |                |          |       |
|       |                |          |       |
#### Client

North Harbour Holdings Pty Ltd

**Stage 1**  
**North Harbour**  
**Residential North**

**Disclosure Plan**  
**Lot 1322 on SP341458**

|               |       |               |
|---------------|-------|---------------|
| Drawing No.   | Issue | Original Size |
| S-7550 - 1322 | A     | A3            |