


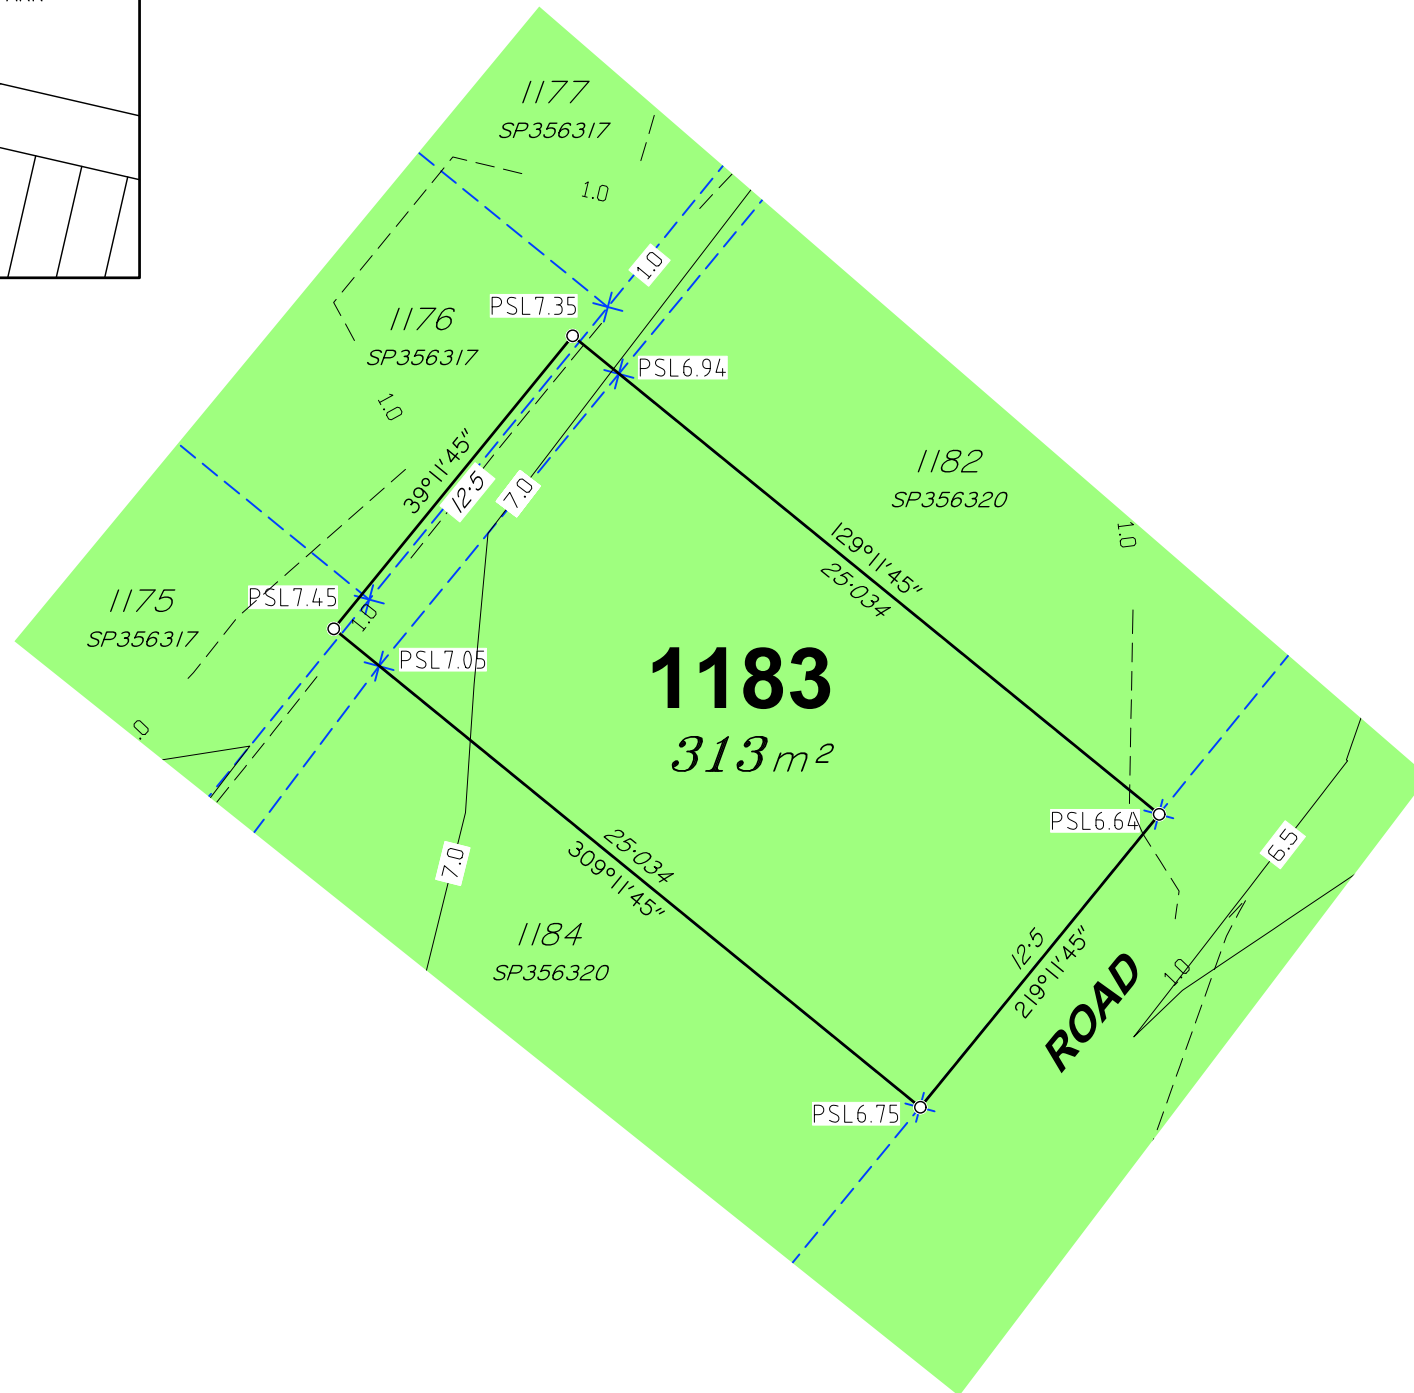
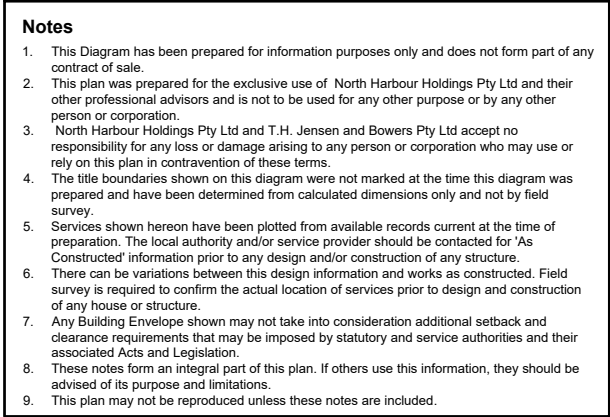


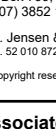

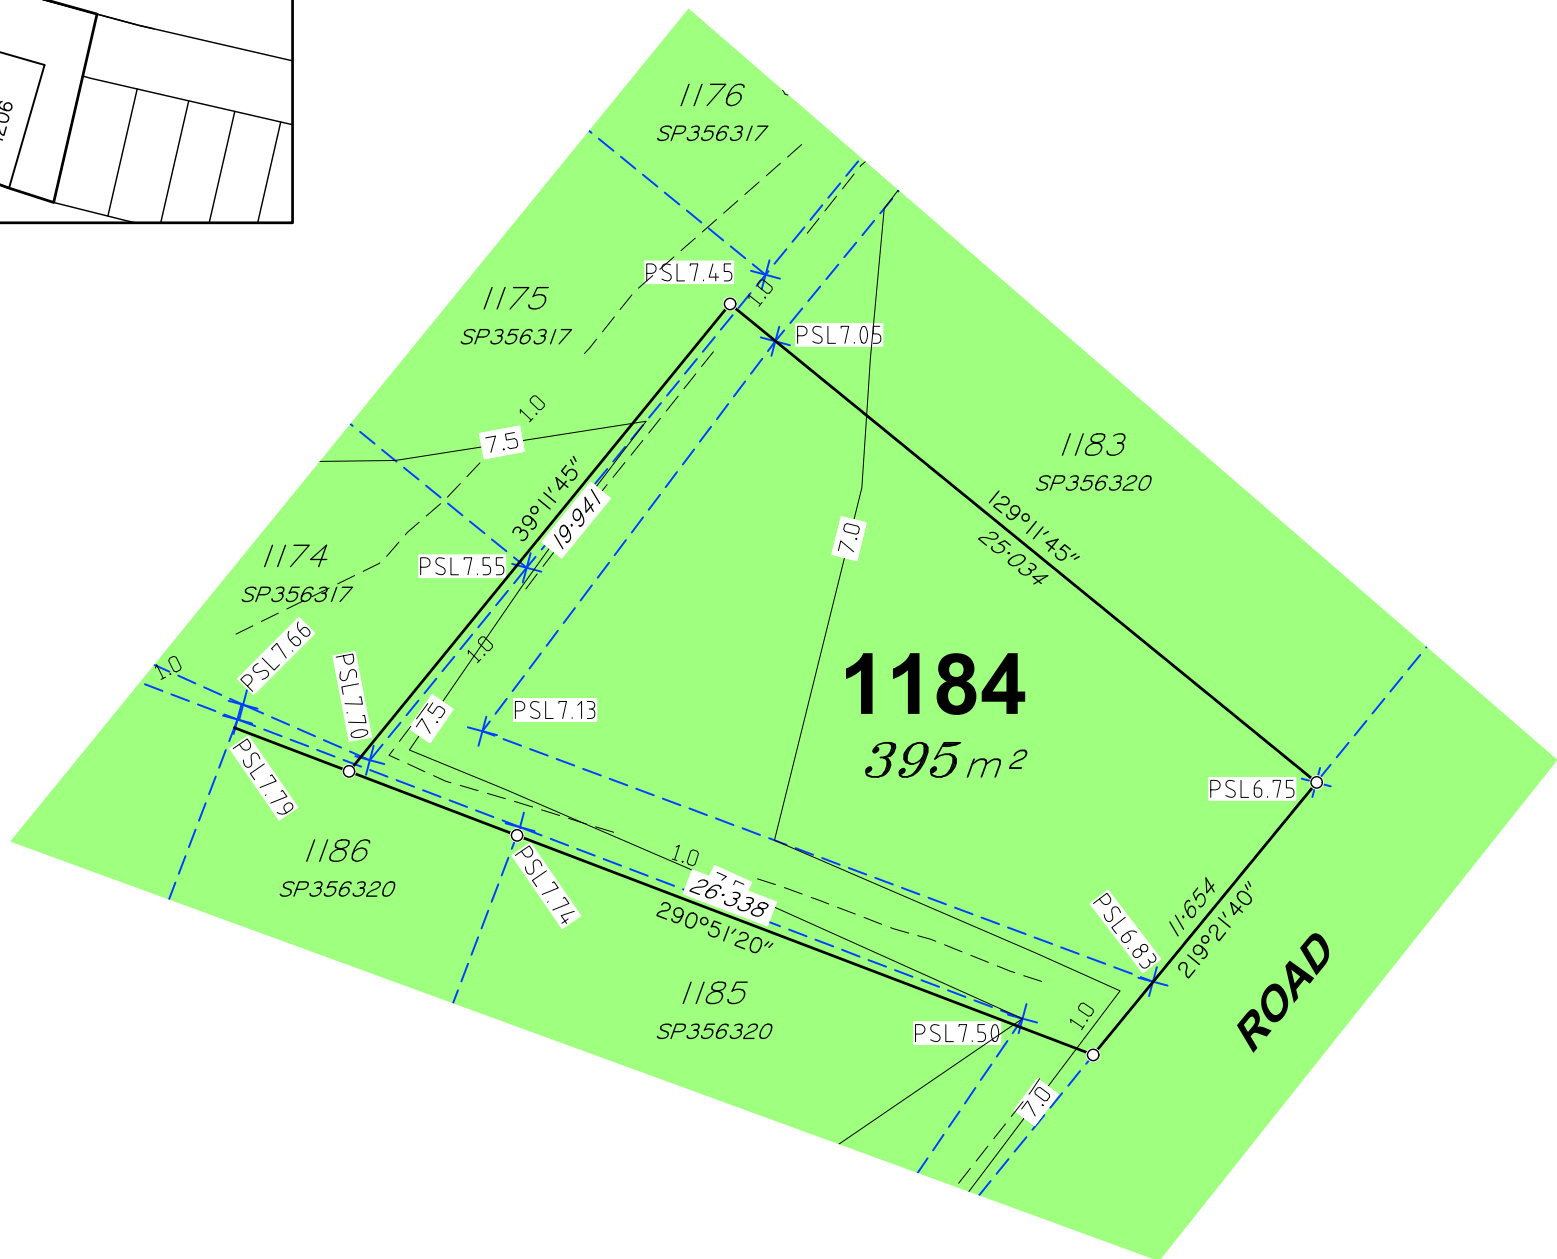

 SURVEYORS PLANNERS DEVELOPMENT ADVISORS jensenbowers.com.au			
JENSEN BOWERS <u>Brisbane (Head Office)</u> 59 Anderson Street, Fortitude Valley, Qld. 4006 PO Box 799, Spring Hill, Qld. 4004 T (07) 3852 1771 T.H. Jensen & Bowers Pty. Ltd. (Consulting Surveyors) ABN. 52 010 872 607 © Copyright reserved to Jensen Bowers Group Consultants Pty Ltd			
Associated Consultants KN Consulting Engineers			
Local Authority: Moreton Bay City Council Authority Ref. No: DA/2024/2264 RP Description: Cancelling Lot 9998			
Locality: Morayfield Date of Survey: N/A Level Datum: AHD (der) Origin: OPM 139507 (RL 6.31m) Level Bk / Fid Bk: Digital Horizontal Datum: MGA Zone 56 Contour Interval: N/A			
Scale 			
Notes This plan was produced for the exclusive use of North Harbour Holdings Pty Ltd. It is to be used as an attachment under the Land Sales Act 1984 to sell freehold land off the plan. All dimensions and areas are subject to final registration of the survey plan. The services, design contours and fill hatching shown hereon are from designs as supplied by KN Group Pty Ltd received 17.06.2025.			
Disclaimer Any licence, expressed or implied, to use this document for any purpose whatsoever is restricted to the terms of the agreement or implied agreement between Jensen Bowers and the instructing party.			
Drawn: Pineapple	Date: 25.06.2025		
Surveyed: N/A	Date: N/A		
Checked: SM	Date: 25.06.2025		
Approved: SJM			
Issue	Description	Date	Appd.
A	Original Issue	25.06.25	SM
B	1189 & 1190 Walls added	18.07.25	SM
Client North Harbour Holdings Pty Ltd			
Stage 9 North Harbour Residential North			
Disclosure Plan Lot 1183 on SP356320			
Drawing No. S-7550 - 1183	Issue B	Original Size A3	

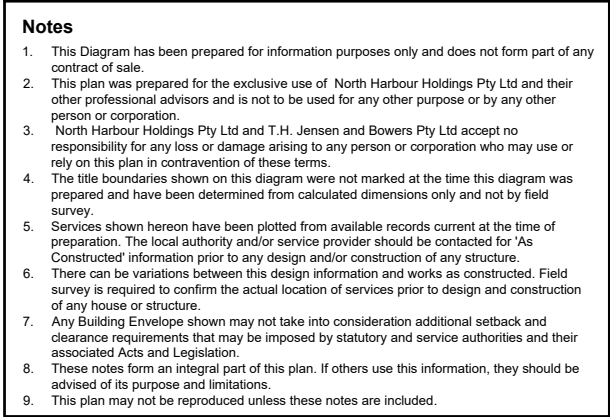

**SURVEYORS
PLANNERS
DEVELOPMENT ADVISORS**

jensenbowers.com.au

**JENSEN
BOWERS**

Brisbane (Head Office)
59 Anderson Street, Fortitude Valley, Qld. 4006
PO Box 799, Spring Hill, Qld. 4004
T (07) 3852 1771

T.H. Jensen & Bowers Pty. Ltd. (Consulting Surveyors)
ABN: 52 010 872 607

© Copyright reserved to Jensen Bowers Group Consultants Pty Ltd

Associated Consultants
KN Consulting Engineers

Local Authority: Moreton Bay City Council
Authority Ref. No: DA/2024/2264
RP Description: Cancelling Lot 9998

Locality: Morayfield
Date of Survey: N/A
Level Datum: AHD (der)
Origin: OPM 139507 (RL 6.31m)
Level Bk / Fid Bk: Digital
Horizontal Datum: MGA Zone 56
Contour Interval: N/A

Scale

0 2.5 5 7.5m

1 : 250@A3 (Before Reduction)

Notes

This plan was produced for the exclusive use of North Harbour Holdings Pty Ltd.

It is to be used as an attachment under the Land Sales Act 1984 to sell freehold land off the plan. All dimensions and areas are subject to final registration of the survey plan.

The services, design contours and fill hatching shown hereon are from designs as supplied by K Group Pty Ltd received 17.06.2025.

Disclaimer

Any licence, expressed or implied, to use this document for any purpose whatsoever is restricted to the terms of the agreement or implied agreement between Jensen Bowers and the instructing party.

Drawn:	Pineapple	Date:	25.06.2025
Surveyed:	N/A	Date:	N/A
Checked:	SM	Date:	25.06.2025

Approved: _____

SJM


Issue	Description	Date	Ap
A	Original Issue	25.06.25	S
B	1189 & 1190 Walls added	18.07.25	S

Client
North Harbour Holdings Pty Ltd


**Stage 9
North Harbour
Residential North**

Disclosure Plan
Lot 1184 on SP356320

Drawing No.	Issue	Original
S-7550 - 1184	B	A3

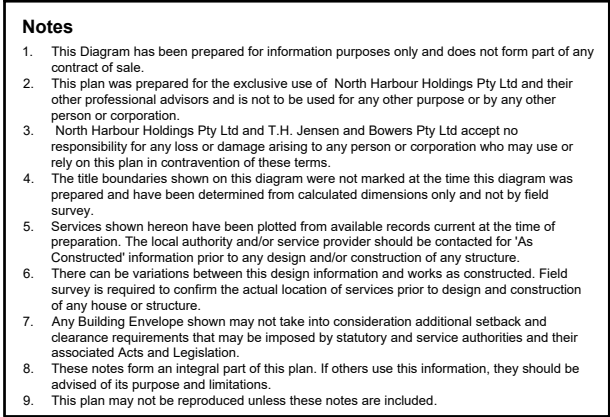

Disclosure Plan Lot 1185 on SP356320		
Drawing No.	Issue	Original Size
S-7550 - 1185	B	A3

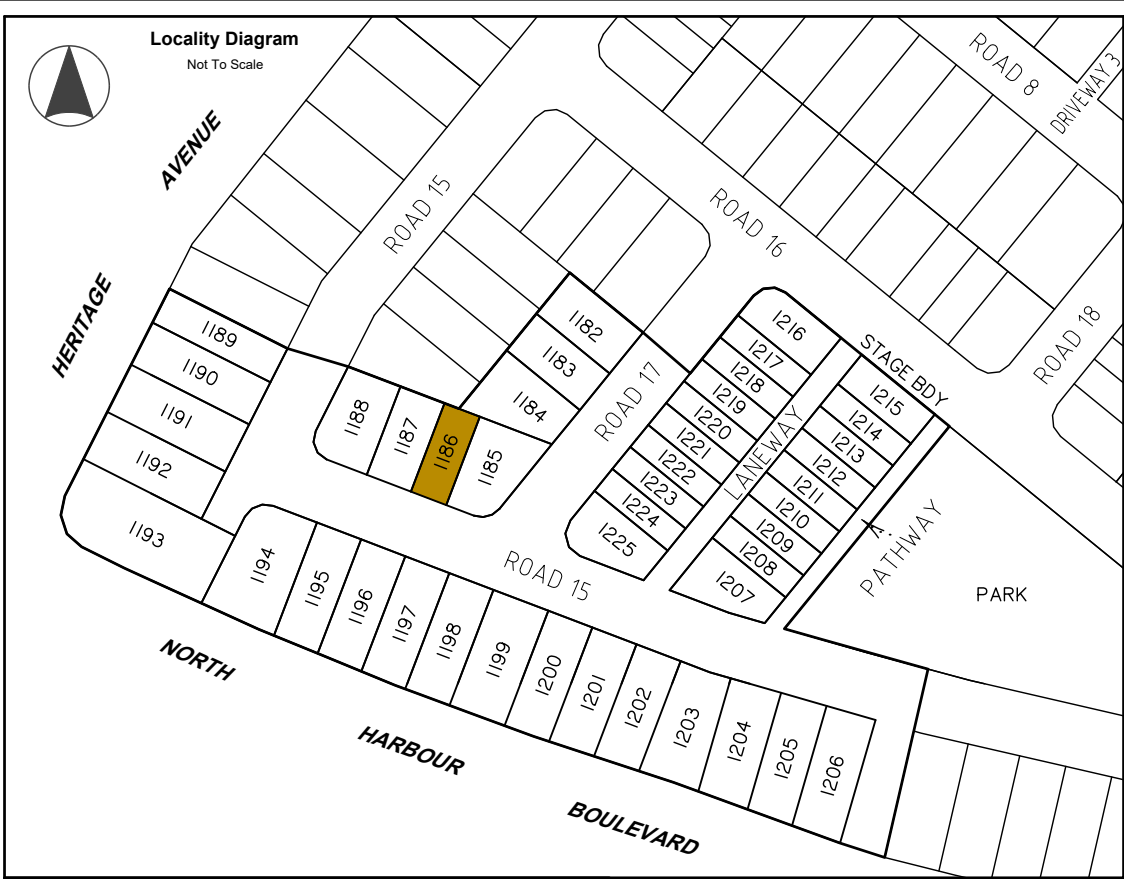

Legend	
	Area of Fill
	Proposed New Allotment
PSL4.30	Proposed Surface Level
— 2.50 —	Proposed Surface Contour
- - +2.50 - -	Proposed Fill Depth Contour
	Proposed Batter Line
HW 2.50	Proposed height of wall
AHW 2.50	Proposed Average height of wall
	Proposed Rock Retaining Wall
	Proposed Sleeper Retaining Wall
	Proposed Acoustic Barrier
	Proposed Timber Fence


Allotment Description

This plan shows details of Proposed Allotment 1186 on SP356320 cancelling part of Lot 9998 on Proposed Reconfiguration Plans as approved by Moreton Bay City Council in accordance with Development Approval Number DA/2024/2264 dated 07.11.2024.

The Contractor shall complete all allotment earthwork operations in such a manner to allow an approved Geotechnical testing company's certification that site filling has been placed as Level 1 "Controlled Fill" in accordance with the provisions of Australian Standard AS 3798-2007.

The frequency of control testing shall be in accordance with the provisions of Table 8.1 of AS3798-2007.

- Notes**
- This Diagram has been prepared for information purposes only and does not form part of any contract of sale.
 - This plan was prepared for the exclusive use of North Harbour Holdings Pty Ltd and their other professional advisors and is not to be used for any other purpose or by any other person or corporation.
 - North Harbour Holdings Pty Ltd and T.H. Jensen and Bowers Pty Ltd accept no responsibility for any loss or damage arising to any person or corporation who may use or rely on this plan in contravention of these terms.
 - The title boundaries shown on this diagram were not marked at the time this diagram was prepared and have been determined from calculated dimensions only and not by field survey.
 - Services shown hereon have been plotted from available records current at the time of preparation. The local authority and/or service provider should be contacted for 'As Constructed' information prior to any design and/or construction of any structure.
 - There can be variations between this design information and works as constructed. Field survey is required to confirm the actual location of services prior to design and construction of any house or structure.
 - Any Building Envelope shown may not take into consideration additional setback and clearance requirements that may be imposed by statutory and service authorities and their associated Acts and Legislation.
 - These notes form an integral part of this plan. If others use this information, they should be advised of its purpose and limitations.
 - This plan may not be reproduced unless these notes are included.

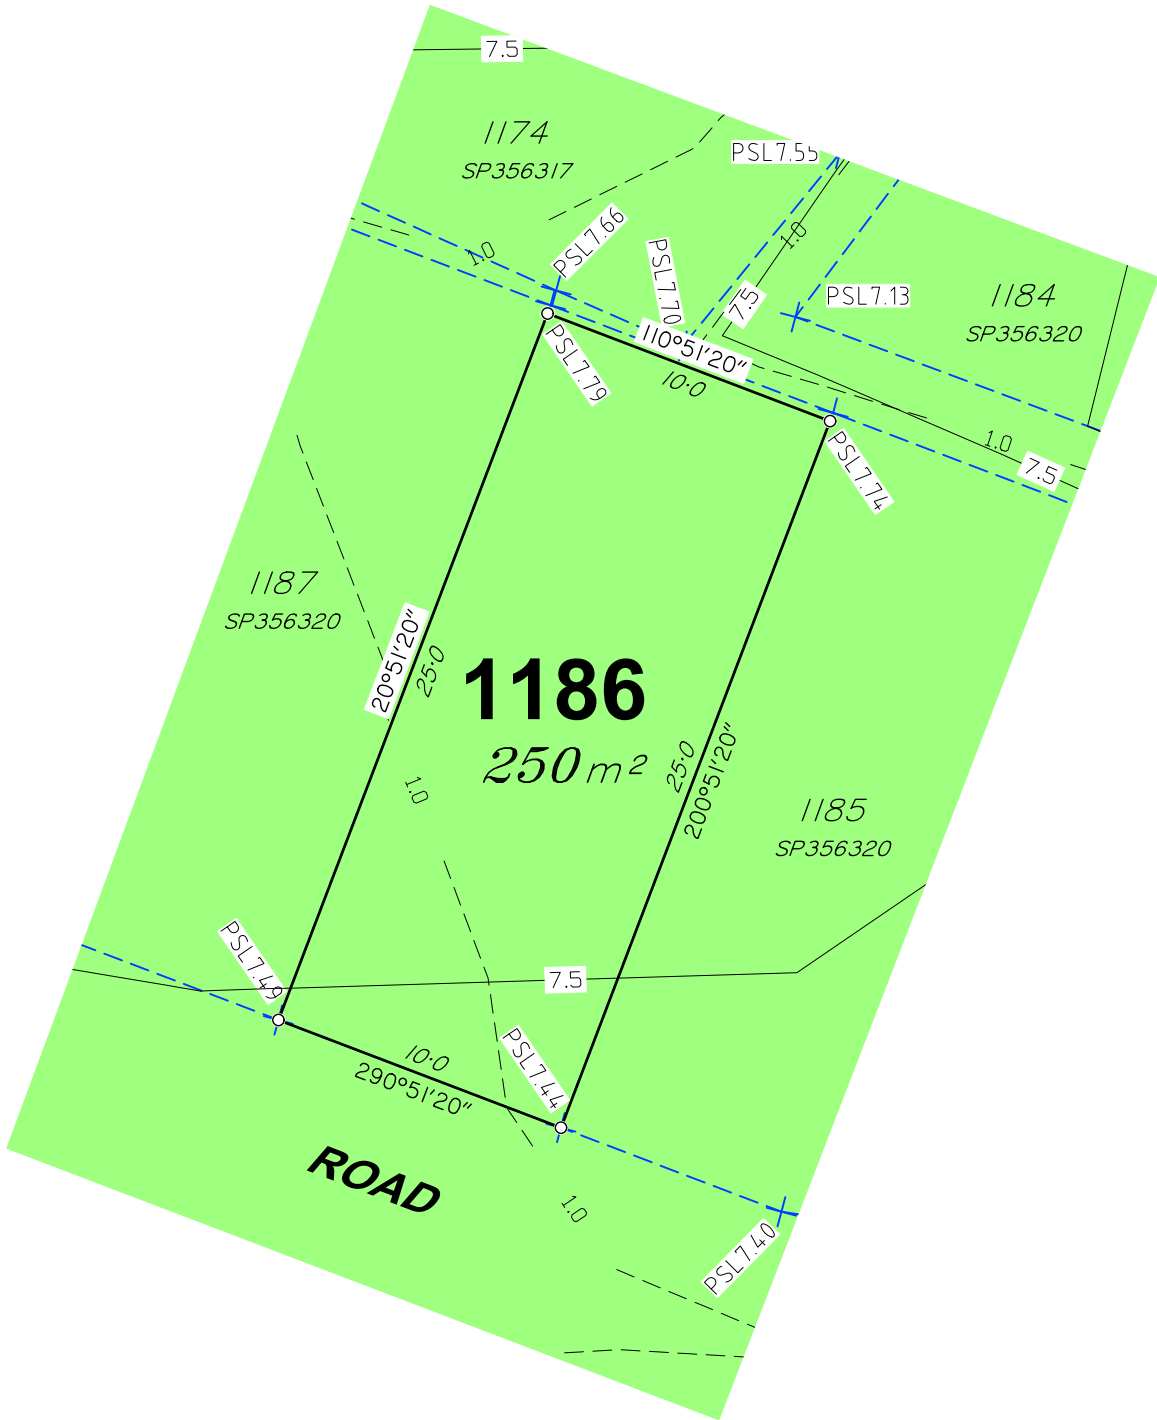

JENSEN BOWERS
SURVEYORS
PLANNERS
DEVELOPMENT ADVISORS
jensenbowers.com.au

Brisbane (Head Office)
59 Anderson Street, Fortitude Valley, Qld. 4006
PO Box 799, Spring Hill, Qld. 4004
T (07) 3852 1771


T.H. Jensen & Bowers Pty. Ltd. (Consulting Surveyors)
ABN: 52 010 872 607

© Copyright reserved to Jensen Bowers Group Consultants Pty Ltd

Associated Consultants
KN Consulting Engineers

Local Authority: Moreton Bay City Council
Authority Ref. No: DA/2024/2264
RP Description: Cancelling Lot 9998

Locality: Morayfield
Date of Survey: N/A
Level Datum: AHD (der)
Origin: OPM 139507 (RL 6.31m)
Level Bk / Fid Bk: Digital
Horizontal Datum: MGA Zone 56
Contour Interval: N/A

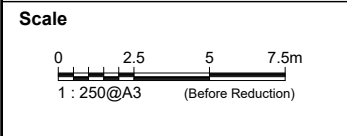

Notes

This plan was produced for the exclusive use of North Harbour Holdings Pty Ltd.

It is to be used as an attachment under the Land Sales Act 1984 to sell freehold land off the plan. All dimensions and areas are subject to final registration of the survey plan.

The services, design contours and fill hatching shown hereon are from designs as supplied by KN Group Pty Ltd received 17.06.2025.

Disclaimer

Any licence, expressed or implied, to use this document for any purpose whatsoever is restricted to the terms of the agreement or implied agreement between Jensen Bowers and the instructing party.

Drawn:	Pineapple	Date:	25.06.2025
Surveyed:	N/A	Date:	N/A
Checked:	SM	Date:	25.06.2025

Approved:


SJM

Issue	Description	Date	Appd.
A	Original Issue	25.06.25	SM
B	1189 & 1190 Walls added	18.07.25	SM

Client
North Harbour Holdings Pty Ltd

Stage 9
North Harbour
Residential North

Disclosure Plan Lot 1186 on SP356320		
Drawing No.	Issue	Original Size
S-7550 - 1186	B	A3

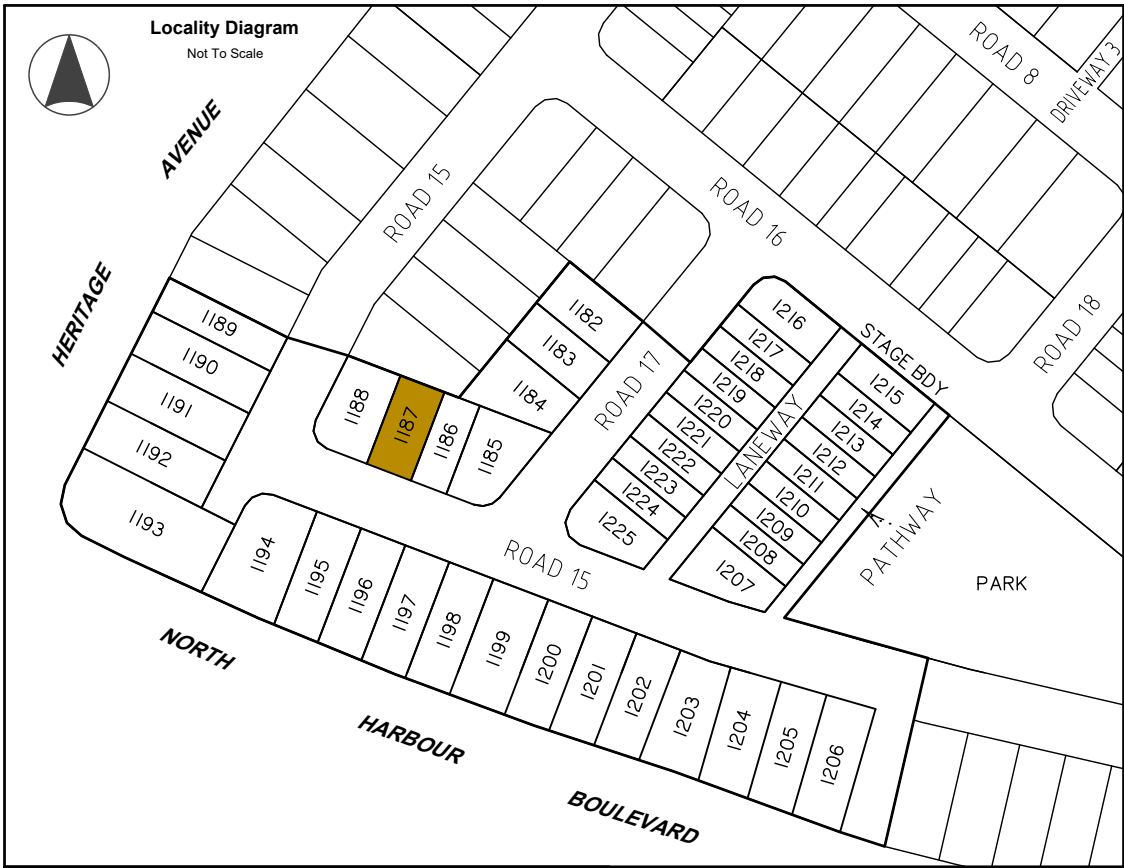

Legend

- Area of Fill
- Proposed New Allotment
- PSL4-30
- Proposed Surface Level
- 2.50
- Proposed Surface Contour
- +2.50
- Proposed Fill Depth Contour
- Proposed Batter Line
- HW 2.50
- Proposed height of wall
- AHW 2.50
- Proposed Average height of wall
- Proposed Rock Retaining Wall
- Proposed Sleeper Retaining Wall
- Proposed Acoustic Barrier
- Proposed Timber Fence

Allotment Description


This plan shows details of Proposed Allotment 1187 on SP356320 cancelling part of Lot 9998 on Proposed Reconfiguration Plans as approved by Moreton Bay City Council in accordance with Development Approval Number DA/2024/2264 dated 07.11.2024.


The Contractor shall complete all allotment earthwork operations in such a manner to allow an approved Geotechnical testing company's certification that site filling has been placed as Level 1 "Controlled Fill" in accordance with the provisions of Australian Standard AS 3798-2007.

The frequency of control testing shall be in accordance with the provisions of Table 8.1 of AS3798-2007.




Notes



- This Diagram has been prepared for information purposes only and does not form part of any contract of sale.
- This plan was prepared for the exclusive use of North Harbour Holdings Pty Ltd and their other professional advisors and is not to be used for any other purpose or by any other person or corporation.
- North Harbour Holdings Pty Ltd and T.H. Jensen and Bowers Pty Ltd accept no responsibility for any loss or damage arising to any person or corporation who may use or rely on this plan in contravention of these terms.
- The title boundaries shown on this diagram were not marked at the time this diagram was prepared and have been determined from calculated dimensions only and not by field survey.
- Services shown hereon have been plotted from available records current at the time of preparation. The local authority and/or service provider should be contacted for 'As Constructed' information prior to any design and/or construction of any structure.
- There can be variations between this design information and works as constructed. Field survey is required to confirm the actual location of services prior to design and construction of any house or structure.
- Any Building Envelope shown may not take into consideration additional setback and clearance requirements that may be imposed by statutory and service authorities and their associated Acts and Legislation.
- These notes form an integral part of this plan. If others use this information, they should be advised of its purpose and limitations.
- This plan may not be reproduced unless these notes are included.

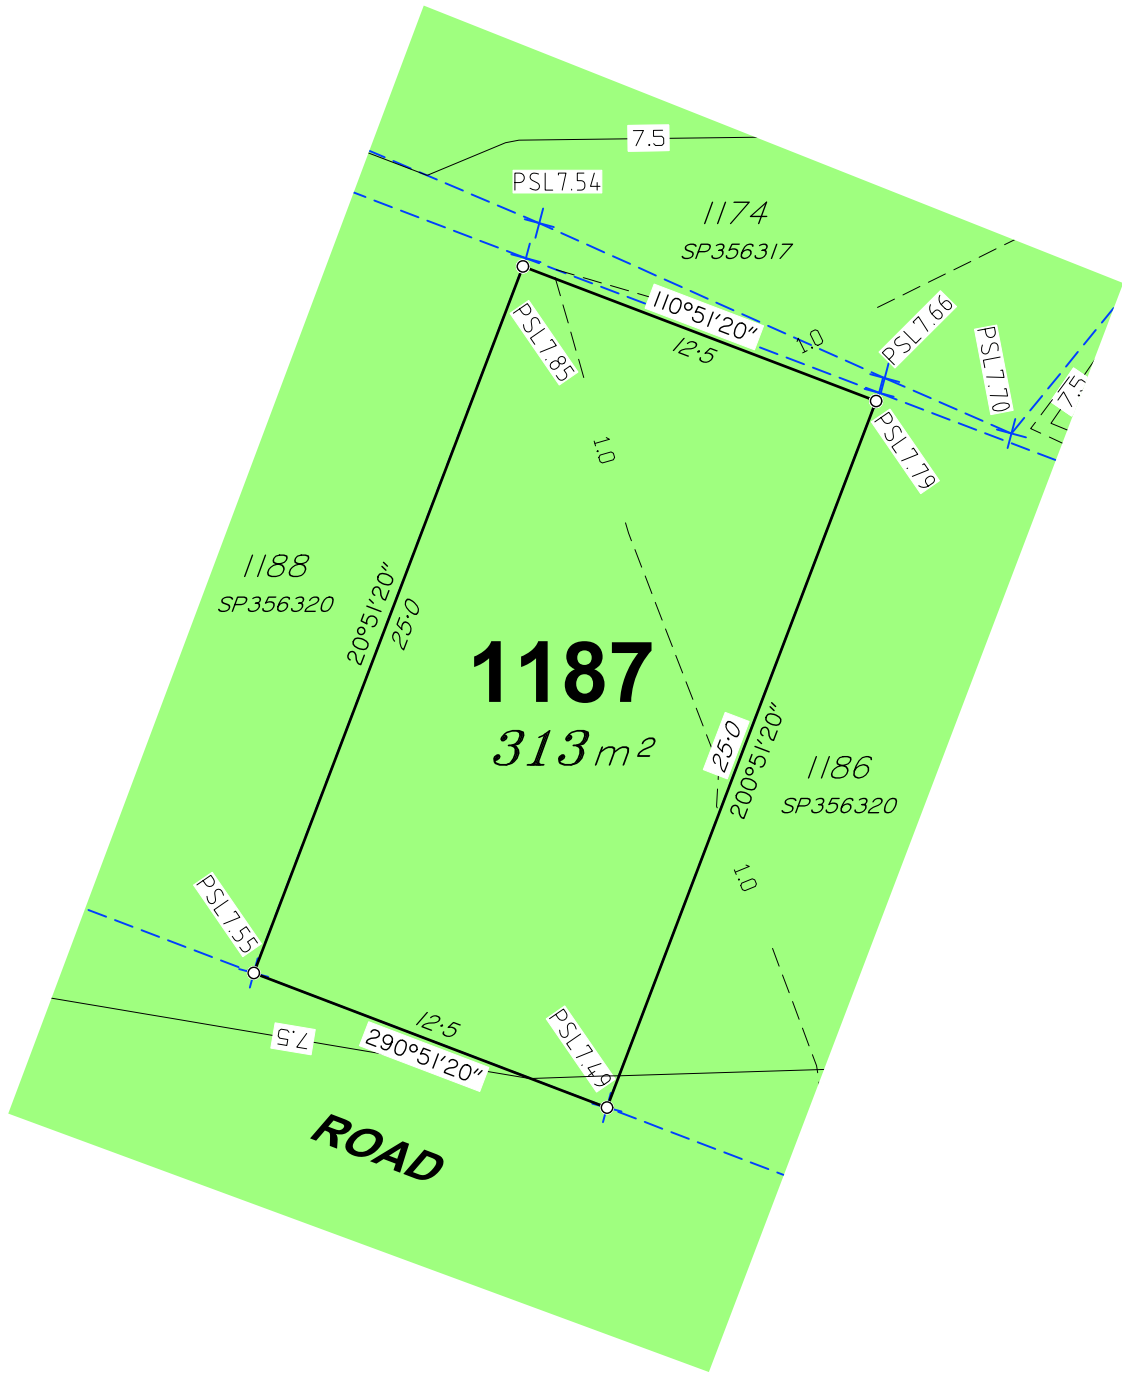


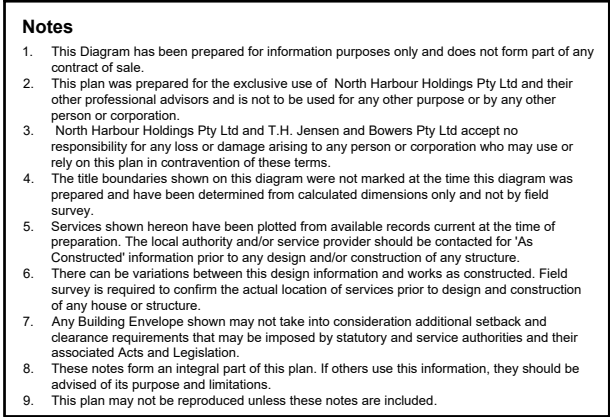

Disclosure Plan Lot 1188 on SP356320		
Drawing No.	Issue	Original Size
S-7550 - 1188	B	A3

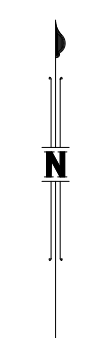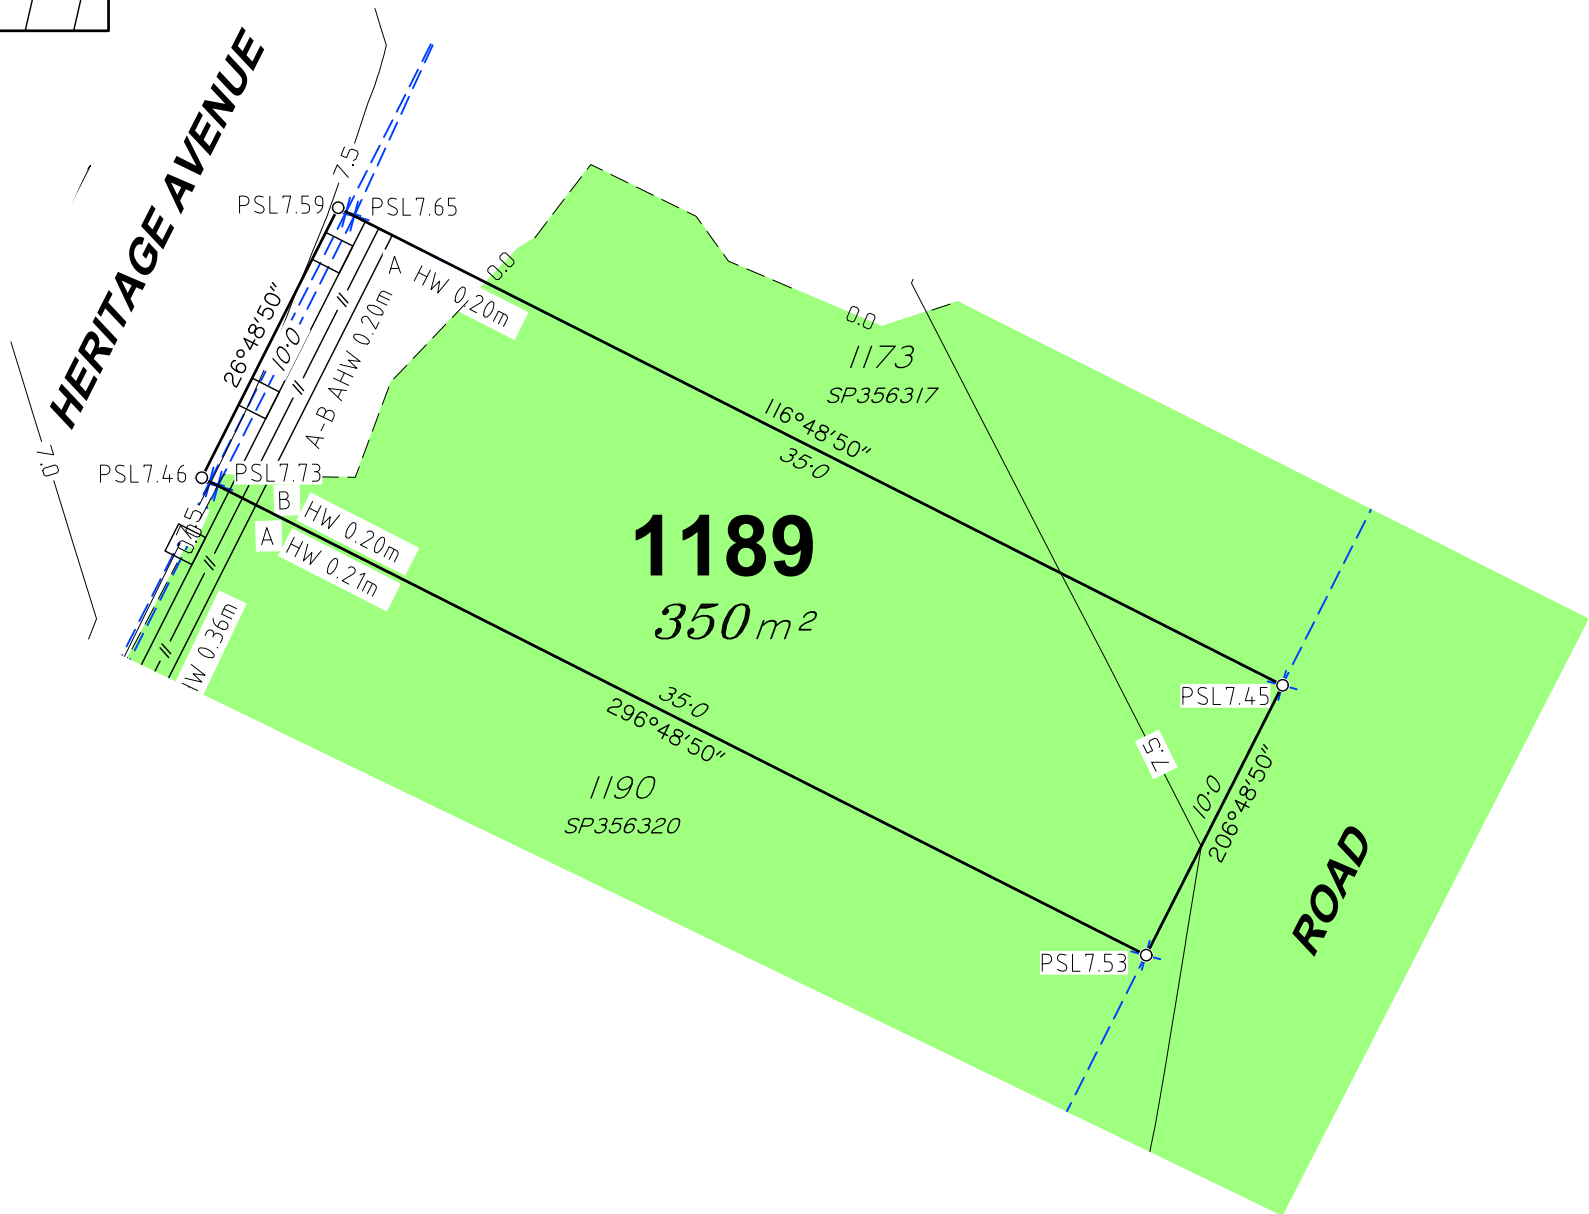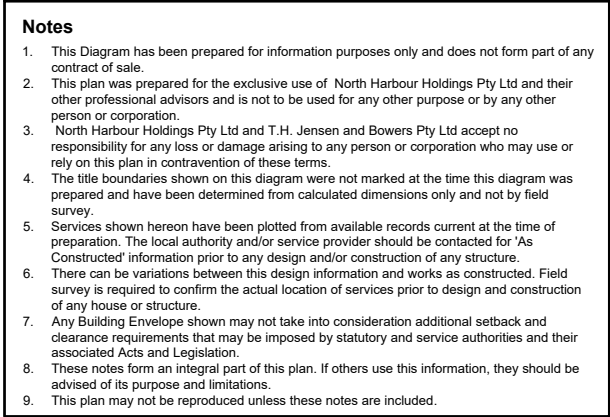

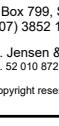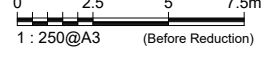 SURVEYORS PLANNERS DEVELOPMENT ADVISORS jensenbowers.com.au			
JENSEN BOWERS <u>Brisbane (Head Office)</u> 59 Anderson Street, Fortitude Valley, Qld. 4006 PO Box 799, Spring Hill, Qld. 4004 T (07) 3852 1771 T.H. Jensen & Bowers Pty. Ltd. (Consulting Surveyors) ABN. 52 010 872 607 © Copyright reserved to Jensen Bowers Group Consultants Pty Ltd			
Associated Consultants KN Consulting Engineers			
Local Authority: Moreton Bay City Council Authority Ref. No: DA/2024/2264 RP Description: Cancelling Lot 9998			
Locality: Morayfield Date of Survey: N/A Level Datum: AHD (der) Origin: OPM 139507 (RL 6.31m) Level Bk / Fid Bk: Digital Horizontal Datum: MGA Zone 56 Contour Interval: N/A			
Scale 			
Notes This plan was produced for the exclusive use of North Harbour Holdings Pty Ltd. It is to be used as an attachment under the Land Sales Act 1984 to sell freehold land off the plan. All dimensions and areas are subject to final registration of the survey plan. The services, design contours and fill hatching shown hereon are from designs as supplied by KN Group Pty Ltd received 17.06.2025.			
Disclaimer Any licence, expressed or implied, to use this document for any purpose whatsoever is restricted to the terms of the agreement or implied agreement between Jensen Bowers and the instructing party.			
Drawn: Pineapple	Date: 25.06.2025		
Surveyed: N/A	Date: N/A		
Checked: SM	Date: 25.06.2025		
Approved: SJM			
Issue	Description	Date	Appd.
A	Original Issue	25.06.25	SM
B	1189 & 1190 Walls added	18.07.25	SM
Client North Harbour Holdings Pty Ltd			
Stage 9 North Harbour Residential North			
Disclosure Plan Lot 1189 on SP356320			
Drawing No. S-7550 - 1189	Issue B	Original Size A3	

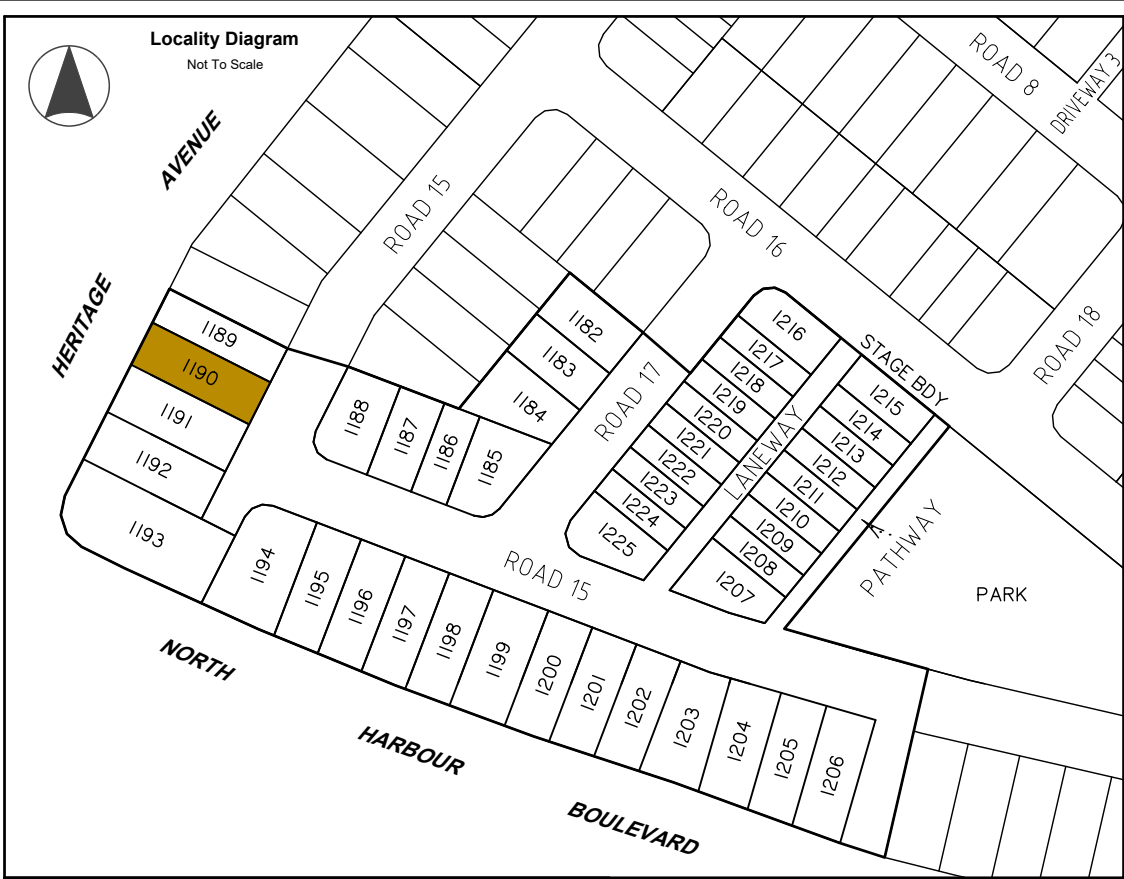


Legend	
	Area of Fill
	Proposed New Allotment
PSL 4.30	Proposed Surface Level
— 2.50 —	Proposed Surface Contour
- - +2.50 - -	Proposed Fill Depth Contour
	Proposed Batter Line
HW 2.50	Proposed height of wall
AHW 2.50	Proposed Average height of wall
	Proposed Rock Retaining Wall
	Proposed Sleeper Retaining Wall
	Proposed Acoustic Barrier
	Proposed Timber Fence

Allotment Description
This plan shows details of Proposed Allotment 1190 on SP356320 cancelling part of Lot 9998 on Proposed Reconfiguration Plans as approved by Moreton Bay City Council in accordance with Development Approval Number DA/2024/2264 dated 07.11.2024.

The Contractor shall complete all allotment earthwork operations in such a manner to allow an approved Geotechnical testing company's certification that site filling has been placed as Level 1 "Controlled Fill" in accordance with the provisions of Australian Standard AS 3798-2007.

The frequency of control testing shall be in accordance with the provisions of Table 8.1 of AS3798-2007.

- Notes**
- This Diagram has been prepared for information purposes only and does not form part of any contract of sale.
 - This plan was prepared for the exclusive use of North Harbour Holdings Pty Ltd and their other professional advisors and is not to be used for any other purpose or by any other person or corporation.
 - North Harbour Holdings Pty Ltd and T.H. Jensen and Bowers Pty Ltd accept no responsibility for any loss or damage arising to any person or corporation who may use or rely on this plan in contravention of these terms.
 - The title boundaries shown on this diagram were not marked at the time this diagram was prepared and have been determined from calculated dimensions only and not by field survey.
 - Services shown hereon have been plotted from available records current at the time of preparation. The local authority and/or service provider should be contacted for 'As Constructed' information prior to any design and/or construction of any structure.
 - There can be variations between this design information and works as constructed. Field survey is required to confirm the actual location of services prior to design and construction of any house or structure.
 - Any Building Envelope shown may not take into consideration additional setback and clearance requirements that may be imposed by statutory and service authorities and their associated Acts and Legislation.
 - These notes form an integral part of this plan. If others use this information, they should be advised of its purpose and limitations.
 - This plan may not be reproduced unless these notes are included.

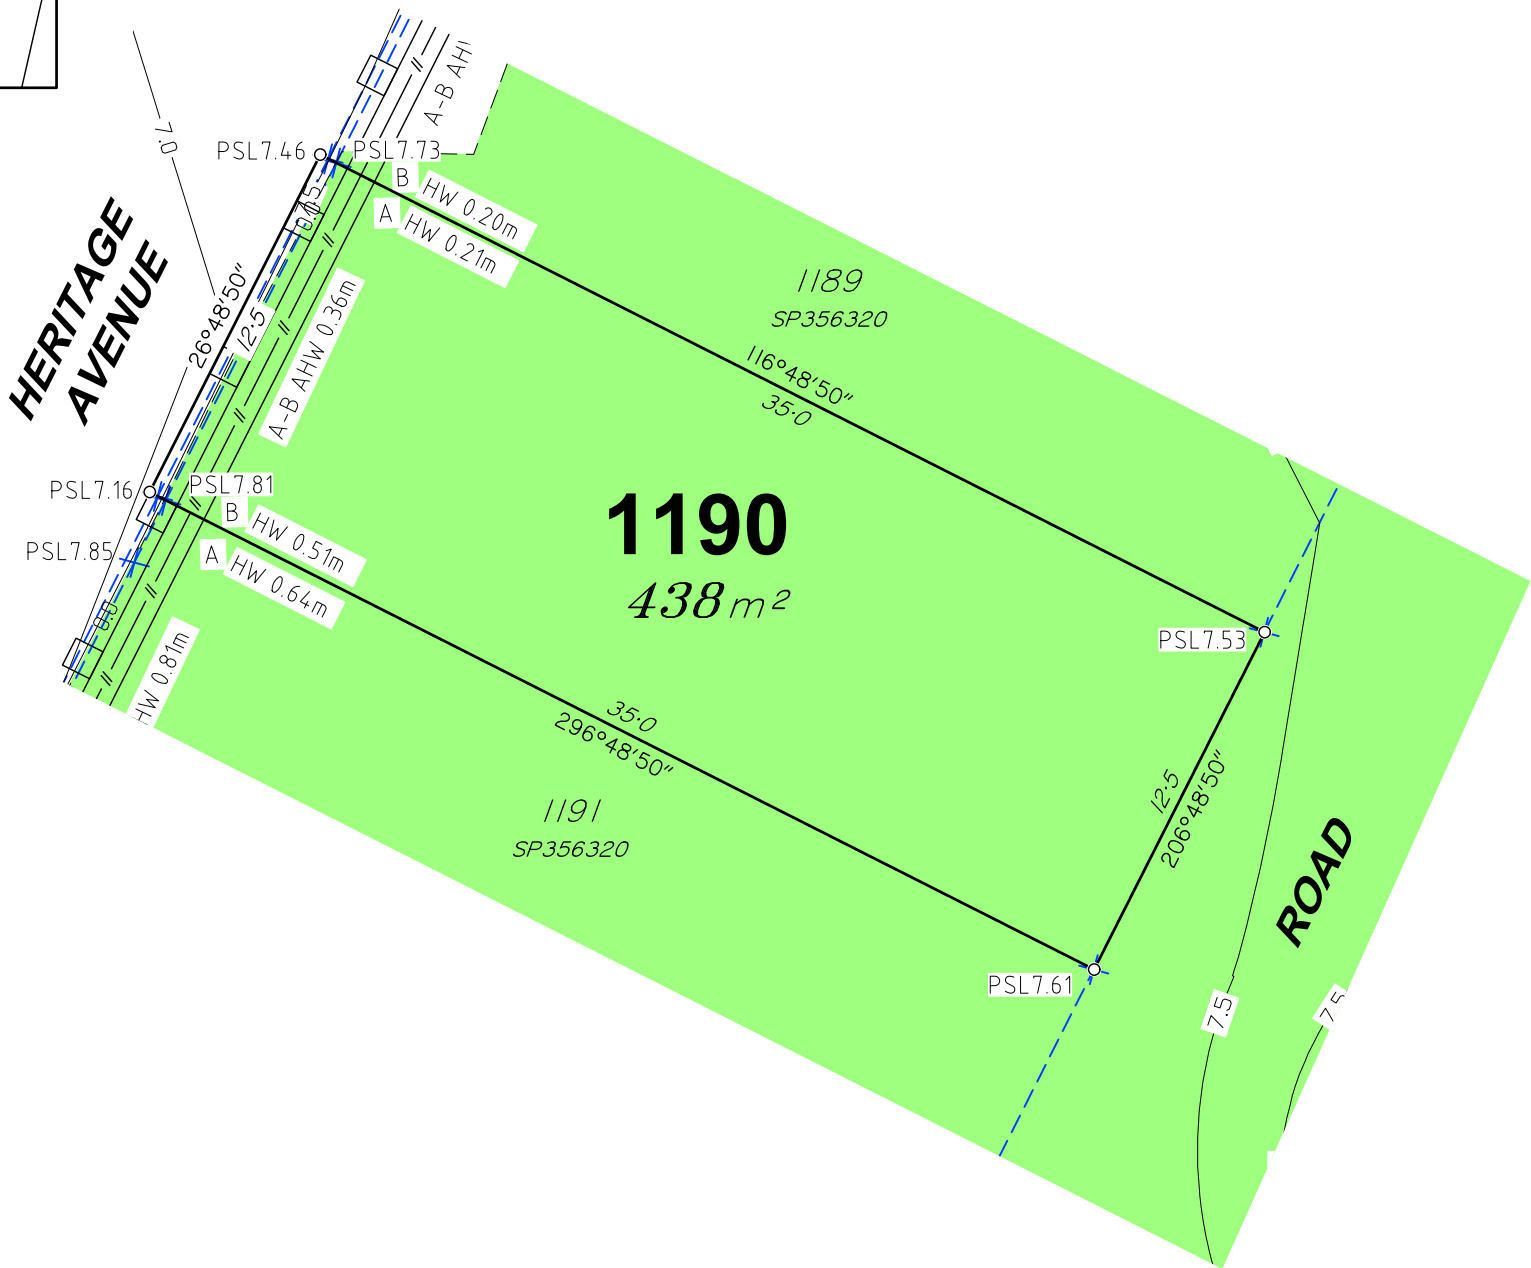



SURVEYORS
PLANNERS
DEVELOPMENT ADVISORS

**JENSEN
BOWERS**
Brisbane (Head Office)
59 Anderson Street, Fortitude Valley, Qld. 4006
PO Box 799, Spring Hill, Qld. 4004
T (07) 3852 1771


T.H. Jensen & Bowers Pty. Ltd. (Consulting Surveyors)
ABN: 52 010 872 607

© Copyright reserved to Jensen Bowers Group Consultants Pty Ltd

Associated Consultants
KN Consulting Engineers

Local Authority: Moreton Bay City Council
Authority Ref. No: DA/2024/2264
RP Description: Cancelling Lot 9998

Locality: Morayfield
Date of Survey: N/A
Level Datum: AHD (der)
Origin: OPM 139507 (RL 6.31m)
Level Bk / Fid Bk: Digital
Horizontal Datum: MGA Zone 56
Contour Interval: N/A

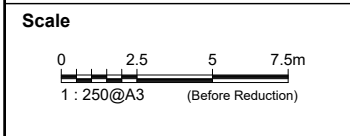

Notes
This plan was produced for the exclusive use of North Harbour Holdings Pty Ltd.

It is to be used as an attachment under the Land Sales Act 1984 to sell freehold land off the plan. All dimensions and areas are subject to final registration of the survey plan.

The services, design contours and fill hatching shown hereon are from designs as supplied by KN Group Pty Ltd received 17.06.2025.

Disclaimer
Any licence, expressed or implied, to use this document for any purpose whatsoever is restricted to the terms of the agreement or implied agreement between Jensen Bowers and the instructing party.

Drawn:	Pineapple	Date:	25.06.2025
Surveyed:	N/A	Date:	N/A
Checked:	SM	Date:	25.06.2025


Approved:			
SJM			
Issue	Description	Date	Appd.
A	Original Issue	25.06.25	SM
B	1189 & 1190 Walls added	18.07.25	SM

Client
North Harbour Holdings Pty Ltd

**Stage 9
North Harbour
Residential North**

**Disclosure Plan
Lot 1190 on SP356320**

Drawing No.	Issue	Original Size
S-7550 - 1190	B	A3

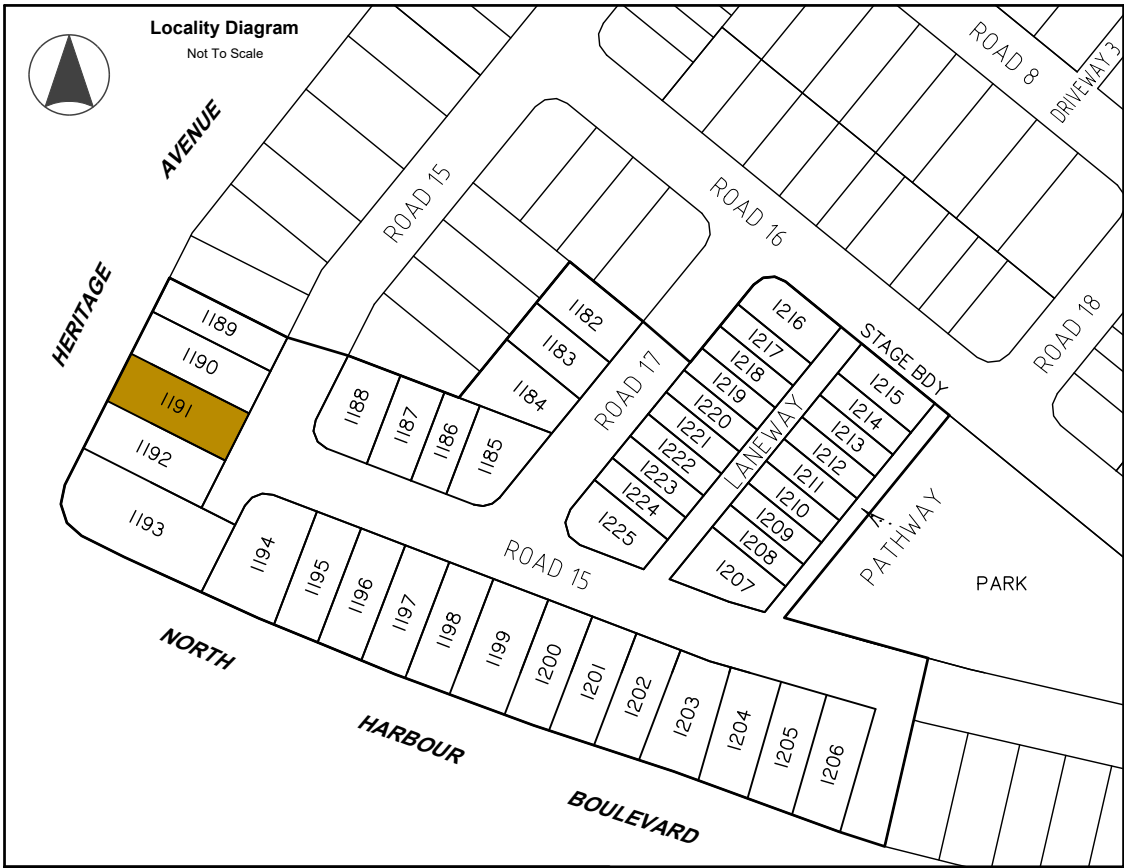

Legend

- Area of Fill
- Proposed New Allotment
- PSL 4.30
- Proposed Surface Level
- 2.50
- Proposed Surface Contour
- +2.50
- Proposed Fill Depth Contour
- Proposed Batter Line
- HW 2.50
- Proposed height of wall
- AHW 2.50
- Proposed Average height of wall
- Proposed Rock Retaining Wall
- Proposed Sleeper Retaining Wall
- Proposed Acoustic Barrier
- Proposed Timber Fence


Allotment Description

This plan shows details of Proposed Allotment 1191 on SP356320 cancelling part of Lot 9998 on Proposed Reconfiguration Plans as approved by Moreton Bay City Council in accordance with Development Approval Number DA/2024/2264 dated 07.11.2024.

The Contractor shall complete all allotment earthwork operations in such a manner to allow an approved Geotechnical testing company's certification that site filling has been placed as Level 1 "Controlled Fill" in accordance with the provisions of Australian Standard AS 3798-2007.

The frequency of control testing shall be in accordance with the provisions of Table 8.1 of AS3798-2007.

- Notes**
- This Diagram has been prepared for information purposes only and does not form part of any contract of sale.
 - This plan was prepared for the exclusive use of North Harbour Holdings Pty Ltd and their other professional advisors and is not to be used for any other purpose or by any other person or corporation.
 - North Harbour Holdings Pty Ltd and T.H. Jensen and Bowers Pty Ltd accept no responsibility for any loss or damage arising to any person or corporation who may use or rely on this plan in contravention of these terms.
 - The title boundaries shown on this diagram were not marked at the time this diagram was prepared and have been determined from calculated dimensions only and not by field survey.
 - Services shown hereon have been plotted from available records current at the time of preparation. The local authority and/or service provider should be contacted for 'As Constructed' information prior to any design and/or construction of any structure.
 - There can be variations between this design information and works as constructed. Field survey is required to confirm the actual location of services prior to design and construction of any house or structure.
 - Any Building Envelope shown may not take into consideration additional setback and clearance requirements that may be imposed by statutory and service authorities and their associated Acts and Legislation.
 - These notes form an integral part of this plan. If others use this information, they should be advised of its purpose and limitations.
 - This plan may not be reproduced unless these notes are included.

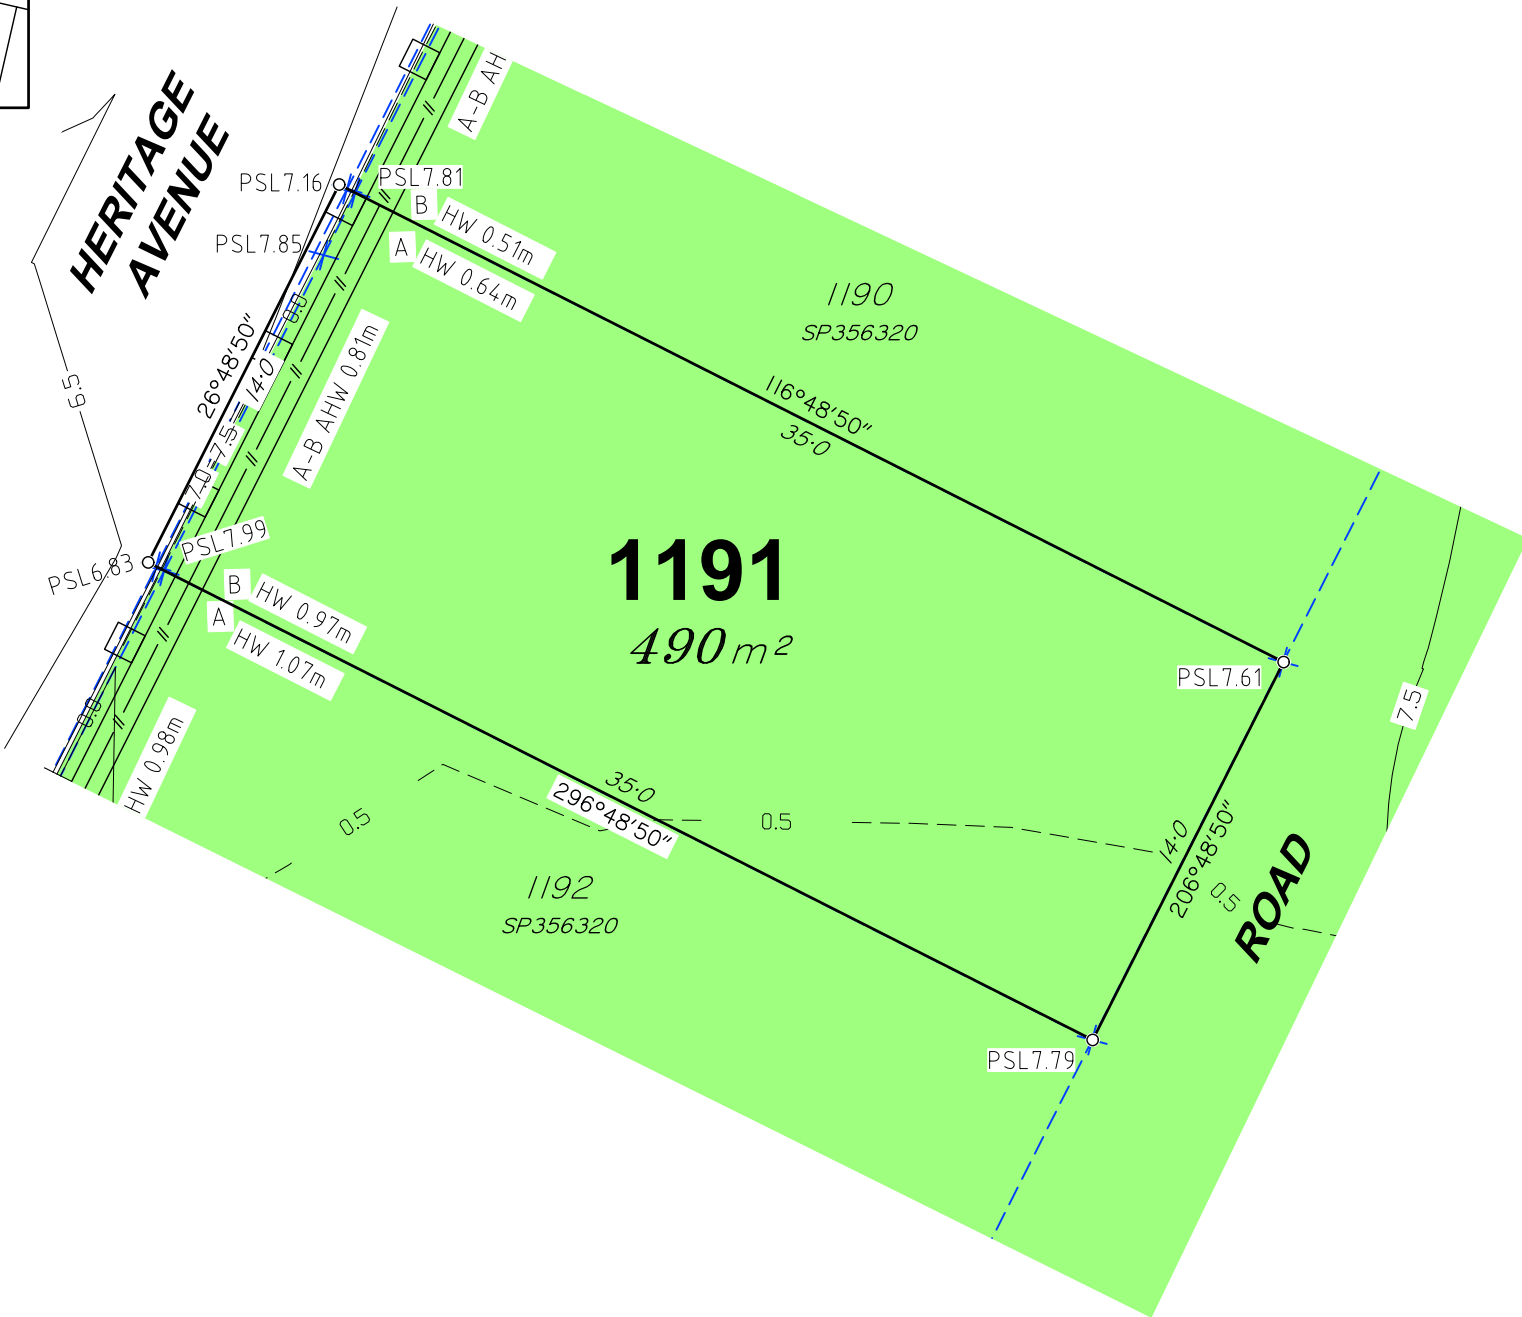

JENSEN BOWERS
SURVEYORS
PLANNERS
DEVELOPMENT ADVISORS
jensenbowers.com.au

Brisbane (Head Office)
59 Anderson Street, Fortitude Valley, Qld. 4006
PO Box 799, Spring Hill, Qld. 4004
T (07) 3852 1771


T.H. Jensen & Bowers Pty. Ltd. (Consulting Surveyors)
ABN: 52 010 872 607

© Copyright reserved to Jensen Bowers Group Consultants Pty Ltd

Associated Consultants
KN Consulting Engineers

Local Authority: Moreton Bay City Council
Authority Ref. No: DA/2024/2264
RP Description: Cancelling Lot 9998

Locality: Morayfield
Date of Survey: N/A
Level Datum: AHD (der)
Origin: OPM 139507 (RL 6.31m)
Level Bk / Fid Bk: Digital
Horizontal Datum: MGA Zone 56
Contour Interval: N/A

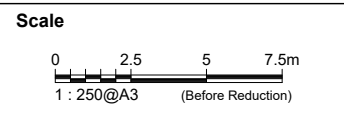

Notes

This plan was produced for the exclusive use of North Harbour Holdings Pty Ltd.

It is to be used as an attachment under the Land Sales Act 1984 to sell freehold land off the plan. All dimensions and areas are subject to final registration of the survey plan.

The services, design contours and fill hatching shown hereon are from designs as supplied by KN Group Pty Ltd received 17.06.2025.

Disclaimer

Any licence, expressed or implied, to use this document for any purpose whatsoever is restricted to the terms of the agreement or implied agreement between Jensen Bowers and the instructing party.


Drawn:	Pineapple	Date:	25.06.2025
Surveyed:	N/A	Date:	N/A
Checked:	SM	Date:	25.06.2025

Approved:			
SJM			
Issue	Description	Date	Appd.
A	Original Issue	25.06.25	SM
B	1189 & 1190 Walls added	18.07.25	SM

Client
North Harbour Holdings Pty Ltd

Stage 9
North Harbour
Residential North

Disclosure Plan Lot 1191 on SP356320		
Drawing No.	Issue	Original Size
S-7550 - 1191	B	A3

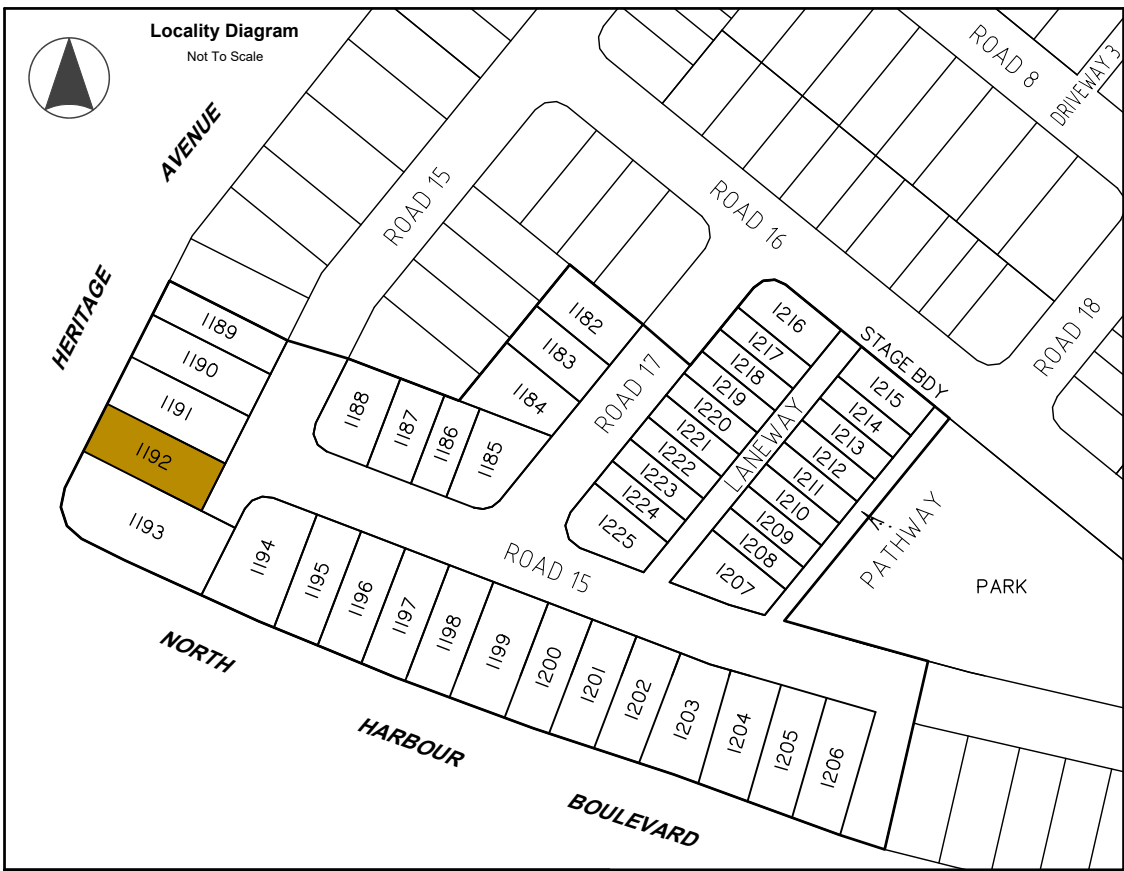

Legend	
	Area of Fill
	Proposed New Allotment
PSL4.30	Proposed Surface Level
— 2.50 —	Proposed Surface Contour
- - +2.50 - -	Proposed Fill Depth Contour
	Proposed Batter Line
HW 2.50	Proposed height of wall
AHW 2.50	Proposed Average height of wall
	Proposed Rock Retaining Wall
	Proposed Sleeper Retaining Wall
	Proposed Acoustic Barrier
	Proposed Timber Fence


Allotment Description

This plan shows details of Proposed Allotment 1192 on SP356320 cancelling part of Lot 9998 on Proposed Reconfiguration Plans as approved by Moreton Bay City Council in accordance with Development Approval Number DA/2024/2264 dated 07.11.2024.

The Contractor shall complete all allotment earthwork operations in such a manner to allow an approved Geotechnical testing company's certification that site filling has been placed as Level 1 "Controlled Fill" in accordance with the provisions of Australian Standard AS 3798-2007.

The frequency of control testing shall be in accordance with the provisions of Table 8.1 of AS3798-2007.

- Notes**
- This Diagram has been prepared for information purposes only and does not form part of any contract of sale.
 - This plan was prepared for the exclusive use of North Harbour Holdings Pty Ltd and their other professional advisors and is not to be used for any other purpose or by any other person or corporation.
 - North Harbour Holdings Pty Ltd and T.H. Jensen and Bowers Pty Ltd accept no responsibility for any loss or damage arising to any person or corporation who may use or rely on this plan in contravention of these terms.
 - The title boundaries shown on this diagram were not marked at the time this diagram was prepared and have been determined from calculated dimensions only and not by field survey.
 - Services shown hereon have been plotted from available records current at the time of preparation. The local authority and/or service provider should be contacted for 'As Constructed' information prior to any design and/or construction of any structure.
 - There can be variations between this design information and works as constructed. Field survey is required to confirm the actual location of services prior to design and construction of any house or structure.
 - Any Building Envelope shown may not take into consideration additional setback and clearance requirements that may be imposed by statutory and service authorities and their associated Acts and Legislation.
 - These notes form an integral part of this plan. If others use this information, they should be advised of its purpose and limitations.
 - This plan may not be reproduced unless these notes are included.

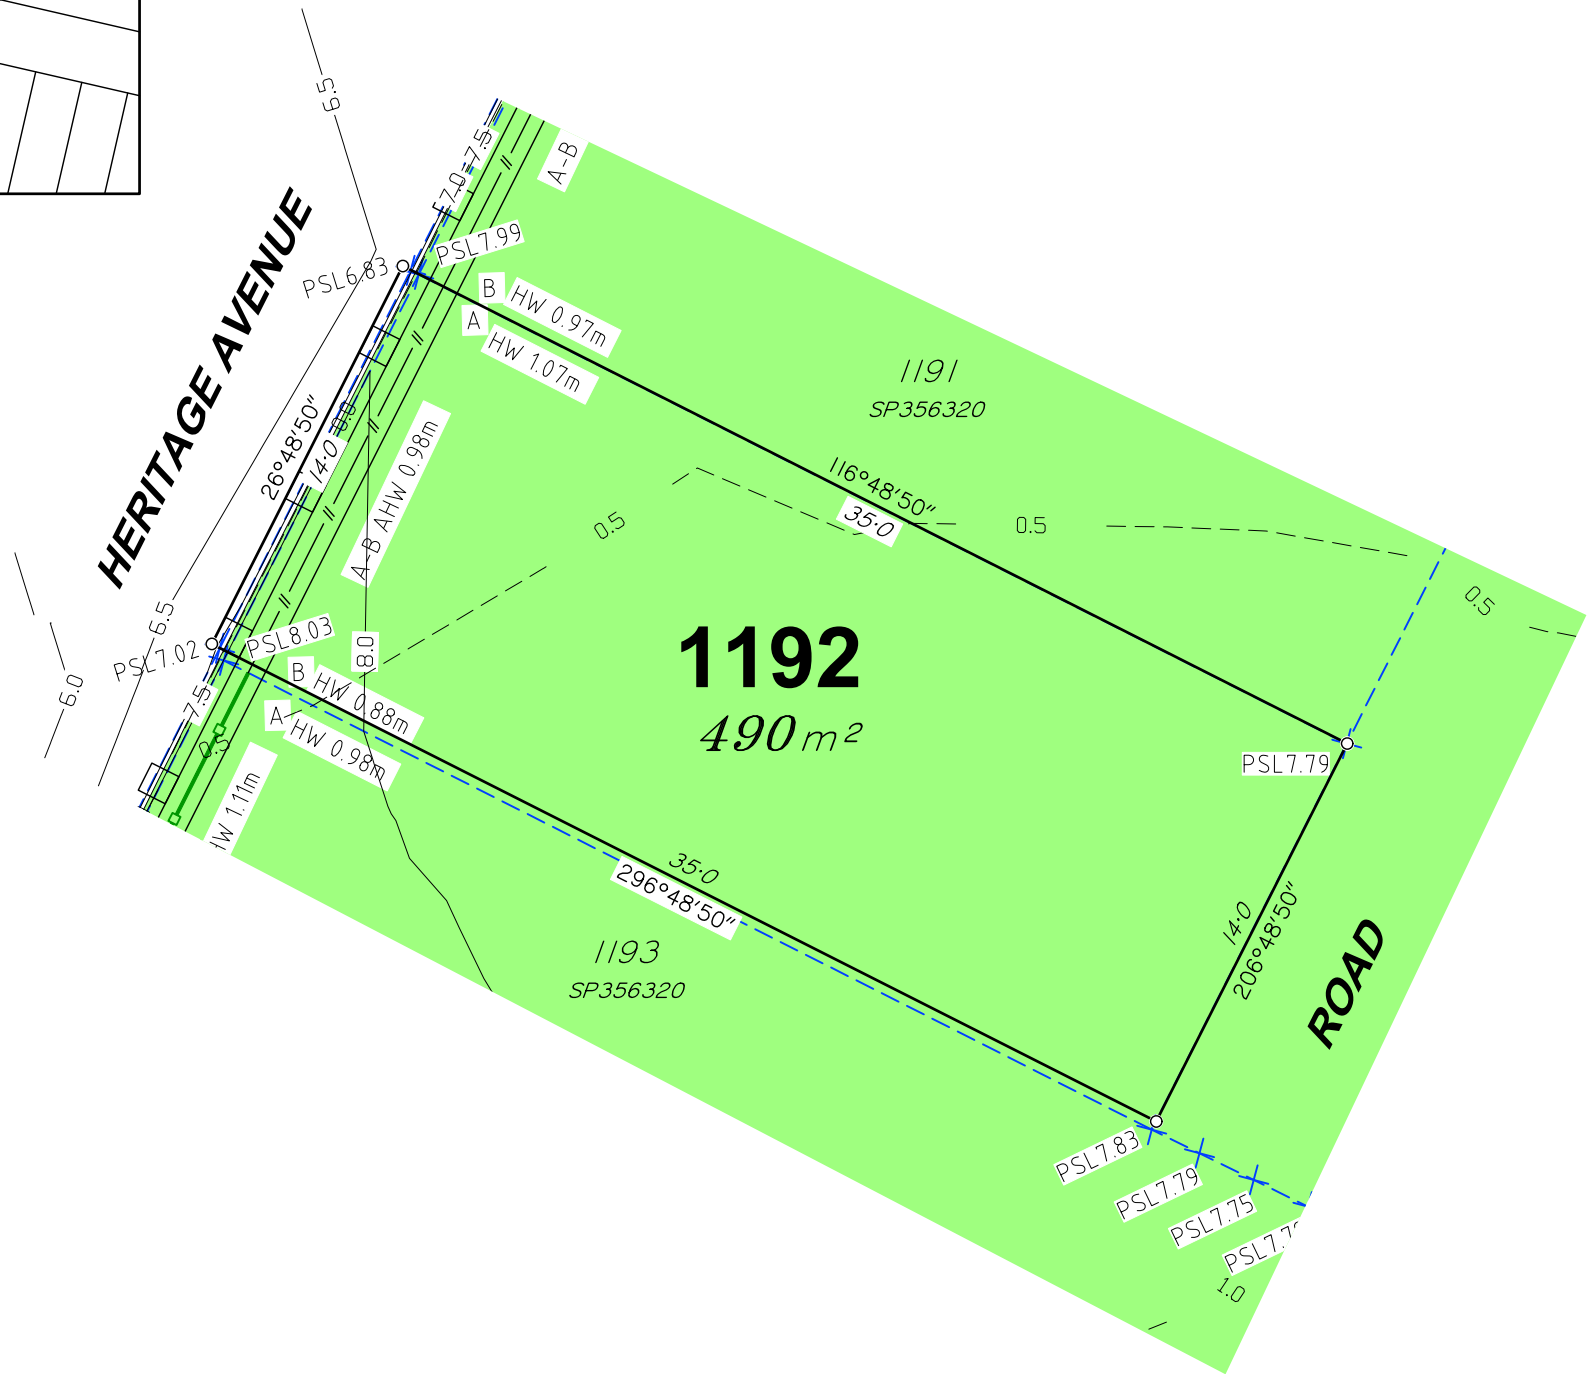

JENSEN BOWERS
SURVEYORS
PLANNERS
DEVELOPMENT ADVISORS
jensenbowers.com.au

Brisbane (Head Office)
59 Anderson Street, Fortitude Valley, Qld. 4006
PO Box 799, Spring Hill, Qld. 4004
T (07) 3852 1771

T.H. Jensen & Bowers Pty. Ltd. (Consulting Surveyors)
ABN: 52 010 872 607

© Copyright reserved to Jensen Bowers Group Consultants Pty Ltd

Associated Consultants
KN Consulting Engineers

Local Authority: Moreton Bay City Council
Authority Ref. No: DA/2024/2264
RP Description: Cancelling Lot 9998

Locality: Morayfield
Date of Survey: N/A
Level Datum: AHD (der)
Origin: OPM 139507 (RL 6.31m)
Level Bk / Fid Bk: Digital
Horizontal Datum: MGA Zone 56
Contour Interval: N/A

Scale

0 2.5 5 7.5m
1 : 250@A3 (Before Reduction)

Notes

This plan was produced for the exclusive use of North Harbour Holdings Pty Ltd.

It is to be used as an attachment under the Land Sales Act 1984 to sell freehold land off the plan. All dimensions and areas are subject to final registration of the survey plan.

The services, design contours and fill hatching shown hereon are from designs as supplied by KN Group Pty Ltd received 17.06.2025.

Disclaimer

Any licence, expressed or implied, to use this document for any purpose whatsoever is restricted to the terms of the agreement or implied agreement between Jensen Bowers and the instructing party.


Drawn:	Pineapple	Date:	25.06.2025
Surveyed:	N/A	Date:	N/A
Checked:	SM	Date:	25.06.2025

Approved:			
SJM			
Issue	Description	Date	Appd.
A	Original Issue	25.06.25	SM
B	1189 & 1190 Walls added	18.07.25	SM


Client
North Harbour Holdings Pty Ltd



Stage 9
North Harbour
Residential North


Disclosure Plan Lot 1192 on SP356320		
Drawing No.	Issue	Original Size
S-7550 - 1192	B	A3

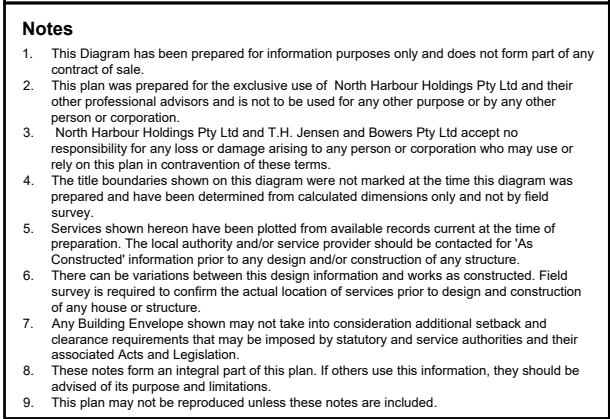

Stage 9 North Harbour Residential North		
Disclosure Plan Lot 1193 on SP356320		
Drawing No.	Issue	Original Size
S-7550 - 1193	B	A3

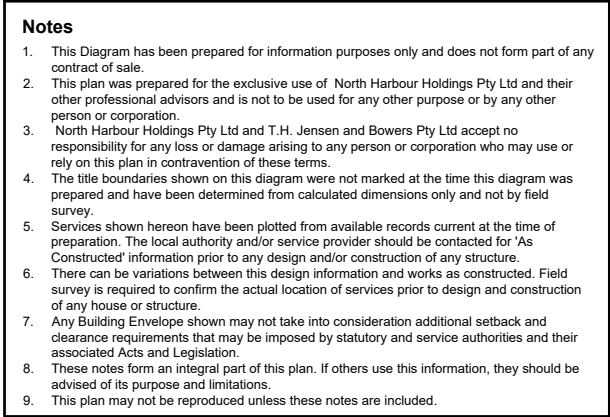

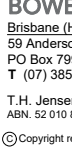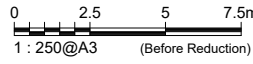		SURVEYORS PLANNERS DEVELOPMENT ADVISORS	
JENSEN BOWERS		jensenbowers.com.au	
Brisbane (Head Office) 59 Anderson Street, Fortitude Valley, Qld. 4006 PO Box 799, Spring Hill, Qld. 4004 T (07) 3852 1771			
T.H. Jensen & Bowers Pty. Ltd. (Consulting Surveyors) ABN. 52 010 872 607			
(C) Copyright reserved to Jensen Bowers Group Consultants Pty Ltd			
Associated Consultants KN Consulting Engineers			
Local Authority: Moreton Bay City Council Authority Ref. No: DA/2024/Z264 RP Description: Cancelling Lot 9998			
Locality: Morayfield Date of Survey: N/A Level Datum: AHD (der) Origin: OPM 139507 (RL 6.31m) Level Bk / Fid Bk: Digital Horizontal Datum: MGA Zone 56 Contour Interval: N/A			
Scale  0 2.5 5 7.5m 1 : 250@A3 (Before Reduction)			
Notes This plan was produced for the exclusive use of North Harbour Holdings Pty Ltd. It is to be used as an attachment under the Land Sales Act 1984 to sell freehold land off the plan. All dimensions and areas are subject to final registration of the survey plan. The services, design contours and fill hatching shown hereon are from designs as supplied by KN Group Pty Ltd received 17.06.2025.			
Disclaimer Any licence, expressed or implied, to use this document for any purpose whatsoever is restricted to the terms of the agreement or implied agreement between Jensen Bowers and the instructing party.			
Drawn: Pineapple		Date: 25.06.2025	
Surveyed: N/A		Date: N/A	
Checked: SM		Date: 25.06.2025	
Approved: SJM			
Issue	Description	Date	Appd.
A	Original Issue	25.06.25	SM
B	1189 & 1190 Walls added	18.07.25	SM
Client North Harbour Holdings Pty Ltd			
Stage 9 North Harbour Residential North			
Disclosure Plan Lot 1194 on SP356320			
Drawing No.	Issue	Original Size	
S-7550 - 1194	B	A3	

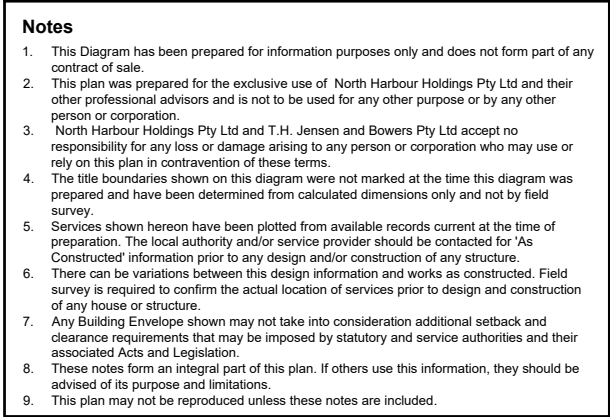

Disclosure Plan Lot 1195 on SP356320		
Drawing No.	Issue	Original Size
S-7550 - 1195	B	A3



Legend	
	Area of Fill
	Proposed New Allotment
PSL4-30	Proposed Surface Level
— 2.50 —	Proposed Surface Contour
— +2.50 —	Proposed Fill Depth Contour
— — —	Proposed Batter Line
HW 2.50	Proposed height of wall
AHW 2.50	Proposed Average height of wall
	Proposed Rock Retaining Wall
	Proposed Sleeper Retaining Wall
	Proposed Acoustic Barrier
	Proposed Timber Fence


Allotment Description

This plan shows details of Proposed Allotment 1198 on SP356320 cancelling part of Lot 9998 on Proposed Reconfiguration Plans as approved by Moreton Bay City Council in accordance with Development Approval Number DA/2024/2264 dated 07.11.2024.

The Contractor shall complete all allotment earthwork operations in such a manner to allow an approved Geotechnical testing company's certification that site filling has been placed as Level 1 "Controlled Fill" in accordance with the provisions of Australian Standard AS 3798-2007.

The frequency of control testing shall be in accordance with the provisions of Table 8.1 of AS3798-2007.

- Notes**
- This Diagram has been prepared for information purposes only and does not form part of any contract of sale.
 - This plan was prepared for the exclusive use of North Harbour Holdings Pty Ltd and their other professional advisors and is not to be used for any other purpose or by any other person or corporation.
 - North Harbour Holdings Pty Ltd and T.H. Jensen and Bowers Pty Ltd accept no responsibility for any loss or damage arising to any person or corporation who may use or rely on this plan in contravention of these terms.
 - The title boundaries shown on this diagram were not marked at the time this diagram was prepared and have been determined from calculated dimensions only and not by field survey.
 - Services shown hereon have been plotted from available records current at the time of preparation. The local authority and/or service provider should be contacted for 'As Constructed' information prior to any design and/or construction of any structure.
 - There can be variations between this design information and works as constructed. Field survey is required to confirm the actual location of services prior to design and construction of any house or structure.
 - Any Building Envelope shown may not take into consideration additional setback and clearance requirements that may be imposed by statutory and service authorities and their associated Acts and Legislation.
 - These notes form an integral part of this plan. If others use this information, they should be advised of its purpose and limitations.
 - This plan may not be reproduced unless these notes are included.

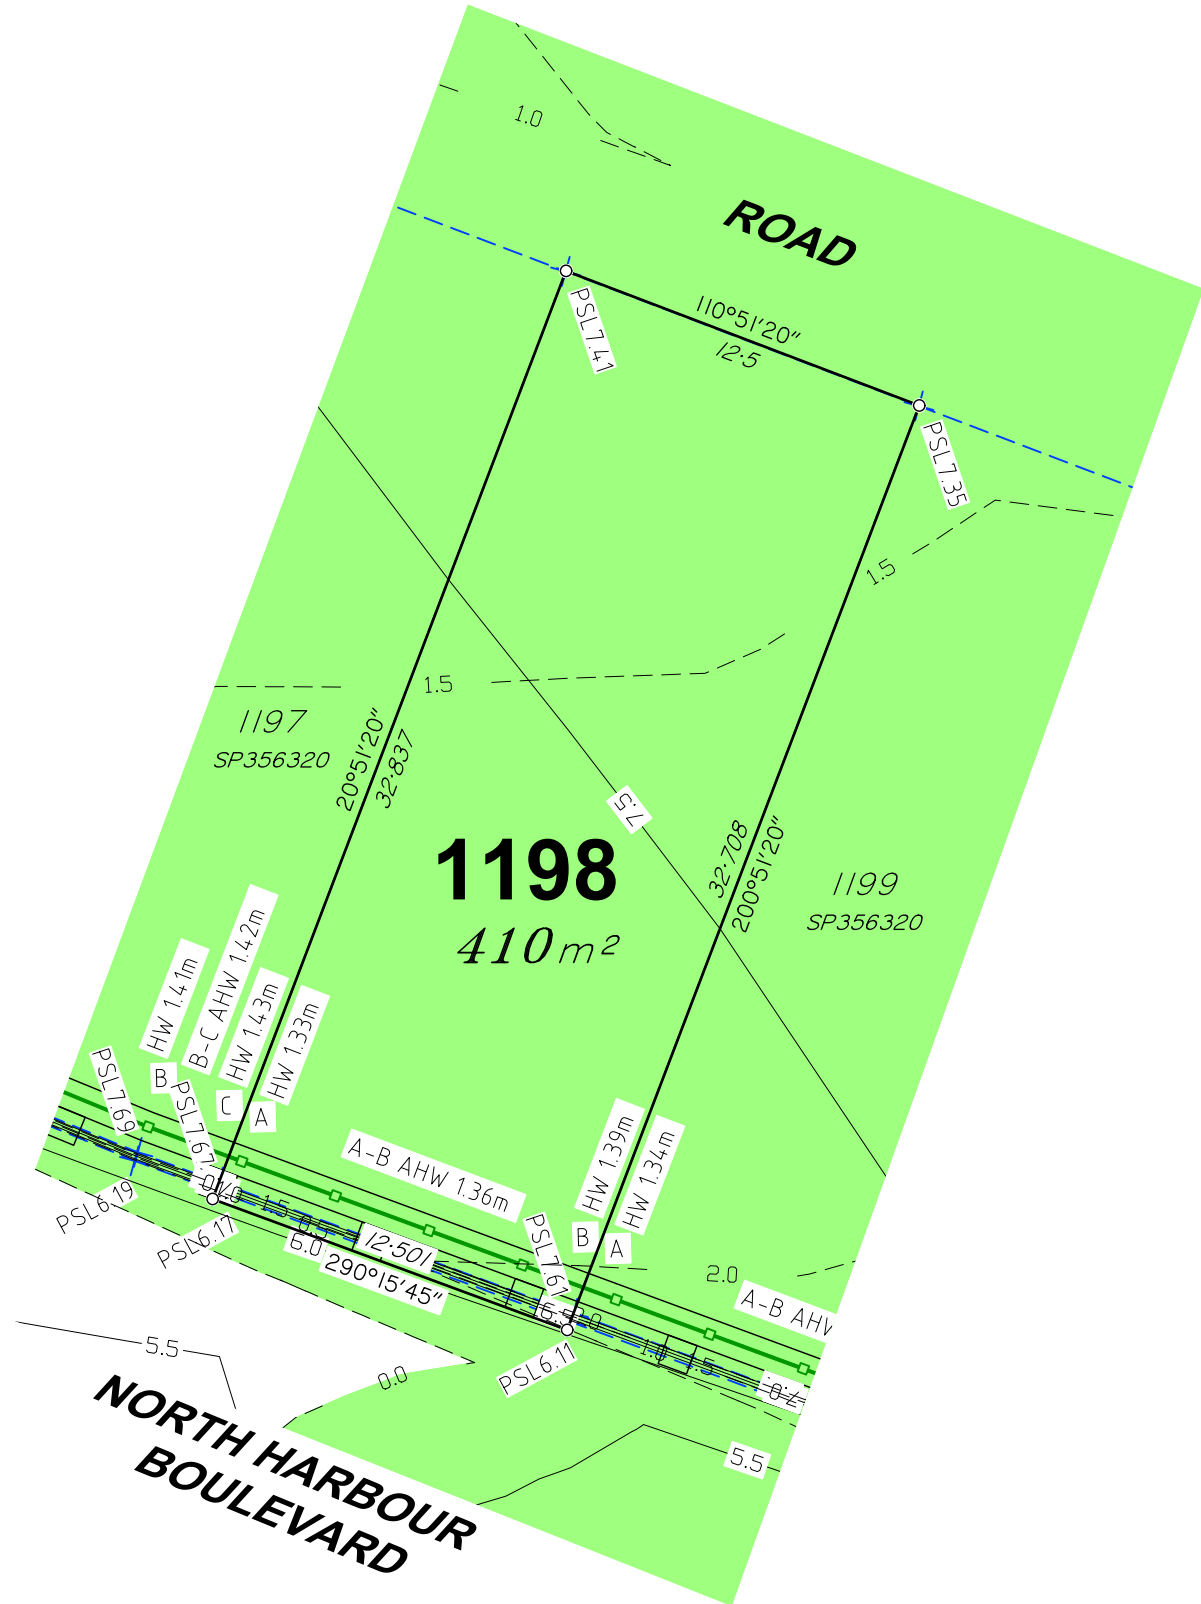

JENSEN BOWERS
SURVEYORS
PLANNERS
DEVELOPMENT ADVISORS
jensenbowers.com.au

Brisbane (Head Office)
59 Anderson Street, Fortitude Valley, Qld. 4006
PO Box 799, Spring Hill, Qld. 4004
T (07) 3852 1771

T.H. Jensen & Bowers Pty. Ltd. (Consulting Surveyors)
ABN: 52 010 872 607

© Copyright reserved to Jensen Bowers Group Consultants Pty Ltd

Associated Consultants
KN Consulting Engineers

Local Authority: Moreton Bay City Council
Authority Ref. No: DA/2024/2264
RP Description: Cancelling Lot 9998

Locality: Morayfield
Date of Survey: N/A
Level Datum: AHD (der)
Origin: OPM 139507 (RL 6.31m)
Level Bk / Fid Bk: Digital
Horizontal Datum: MGA Zone 56
Contour Interval: N/A

Scale

0 2.5 5 7.5m
1 : 250@A3 (Before Reduction)

Notes

This plan was produced for the exclusive use of North Harbour Holdings Pty Ltd.

It is to be used as an attachment under the Land Sales Act 1984 to sell freehold land off the plan. All dimensions and areas are subject to final registration of the survey plan.

The services, design contours and fill hatching shown hereon are from designs as supplied by KN Group Pty Ltd received 17.06.2025.

Disclaimer

Any licence, expressed or implied, to use this document for any purpose whatsoever is restricted to the terms of the agreement or implied agreement between Jensen Bowers and the instructing party.

Drawn:	Pineapple	Date:	25.06.2025
Surveyed:	N/A	Date:	N/A
Checked:	SM	Date:	25.06.2025

Approved:


SJM

Issue	Description	Date	Appd.
A	Original Issue	25.06.25	SM
B	1189 & 1190 Walls added	18.07.25	SM

Client
North Harbour Holdings Pty Ltd

Stage 9
North Harbour
Residential North

Disclosure Plan Lot 1198 on SP356320		
Drawing No.	Issue	Original Size
S-7550 - 1198	B	A3

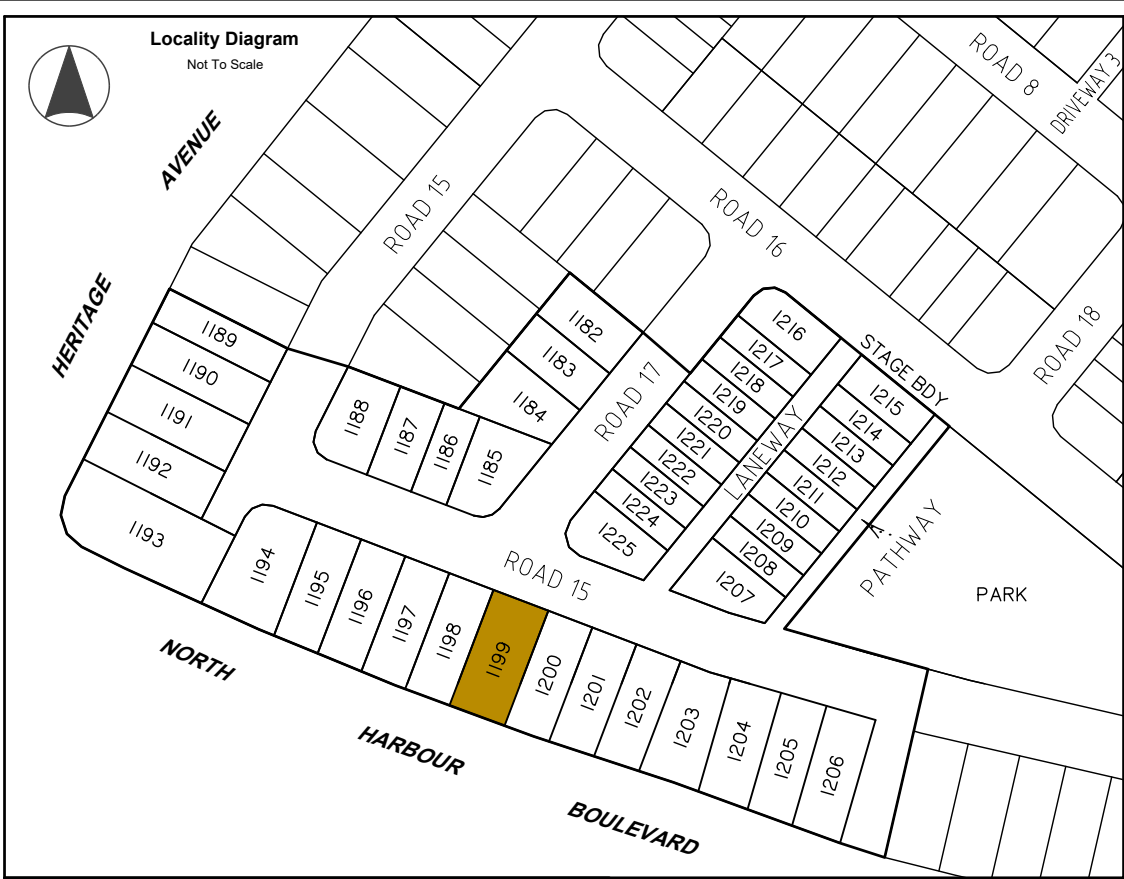

Legend	
	Area of Fill
	Proposed New Allotment
PSL4-30	Proposed Surface Level
— 2.50 —	Proposed Surface Contour
- - +2.50 - -	Proposed Fill Depth Contour
	Proposed Batter Line
HW 2.50	Proposed height of wall
AHW 2.50	Proposed Average height of wall
	Proposed Rock Retaining Wall
	Proposed Sleeper Retaining Wall
	Proposed Acoustic Barrier
	Proposed Timber Fence


Allotment Description

This plan shows details of Proposed Allotment 1199 on SP356320 cancelling part of Lot 9998 on Proposed Reconfiguration Plans as approved by Moreton Bay City Council in accordance with Development Approval Number DA/2024/2264 dated 07.11.2024.

The Contractor shall complete all allotment earthwork operations in such a manner to allow an approved Geotechnical testing company's certification that site filling has been placed as Level 1 "Controlled Fill" in accordance with the provisions of Australian Standard AS 3798-2007.

The frequency of control testing shall be in accordance with the provisions of Table 8.1 of AS3798-2007.

- Notes**
- This Diagram has been prepared for information purposes only and does not form part of any contract of sale.
 - This plan was prepared for the exclusive use of North Harbour Holdings Pty Ltd and their other professional advisors and is not to be used for any other purpose or by any other person or corporation.
 - North Harbour Holdings Pty Ltd and T.H. Jensen and Bowers Pty Ltd accept no responsibility for any loss or damage arising to any person or corporation who may use or rely on this plan in contravention of these terms.
 - The title boundaries shown on this diagram were not marked at the time this diagram was prepared and have been determined from calculated dimensions only and not by field survey.
 - Services shown hereon have been plotted from available records current at the time of preparation. The local authority and/or service provider should be contacted for 'As Constructed' information prior to any design and/or construction of any structure.
 - There can be variations between this design information and works as constructed. Field survey is required to confirm the actual location of services prior to design and construction of any house or structure.
 - Any Building Envelope shown may not take into consideration additional setback and clearance requirements that may be imposed by statutory and service authorities and their associated Acts and Legislation.
 - These notes form an integral part of this plan. If others use this information, they should be advised of its purpose and limitations.
 - This plan may not be reproduced unless these notes are included.

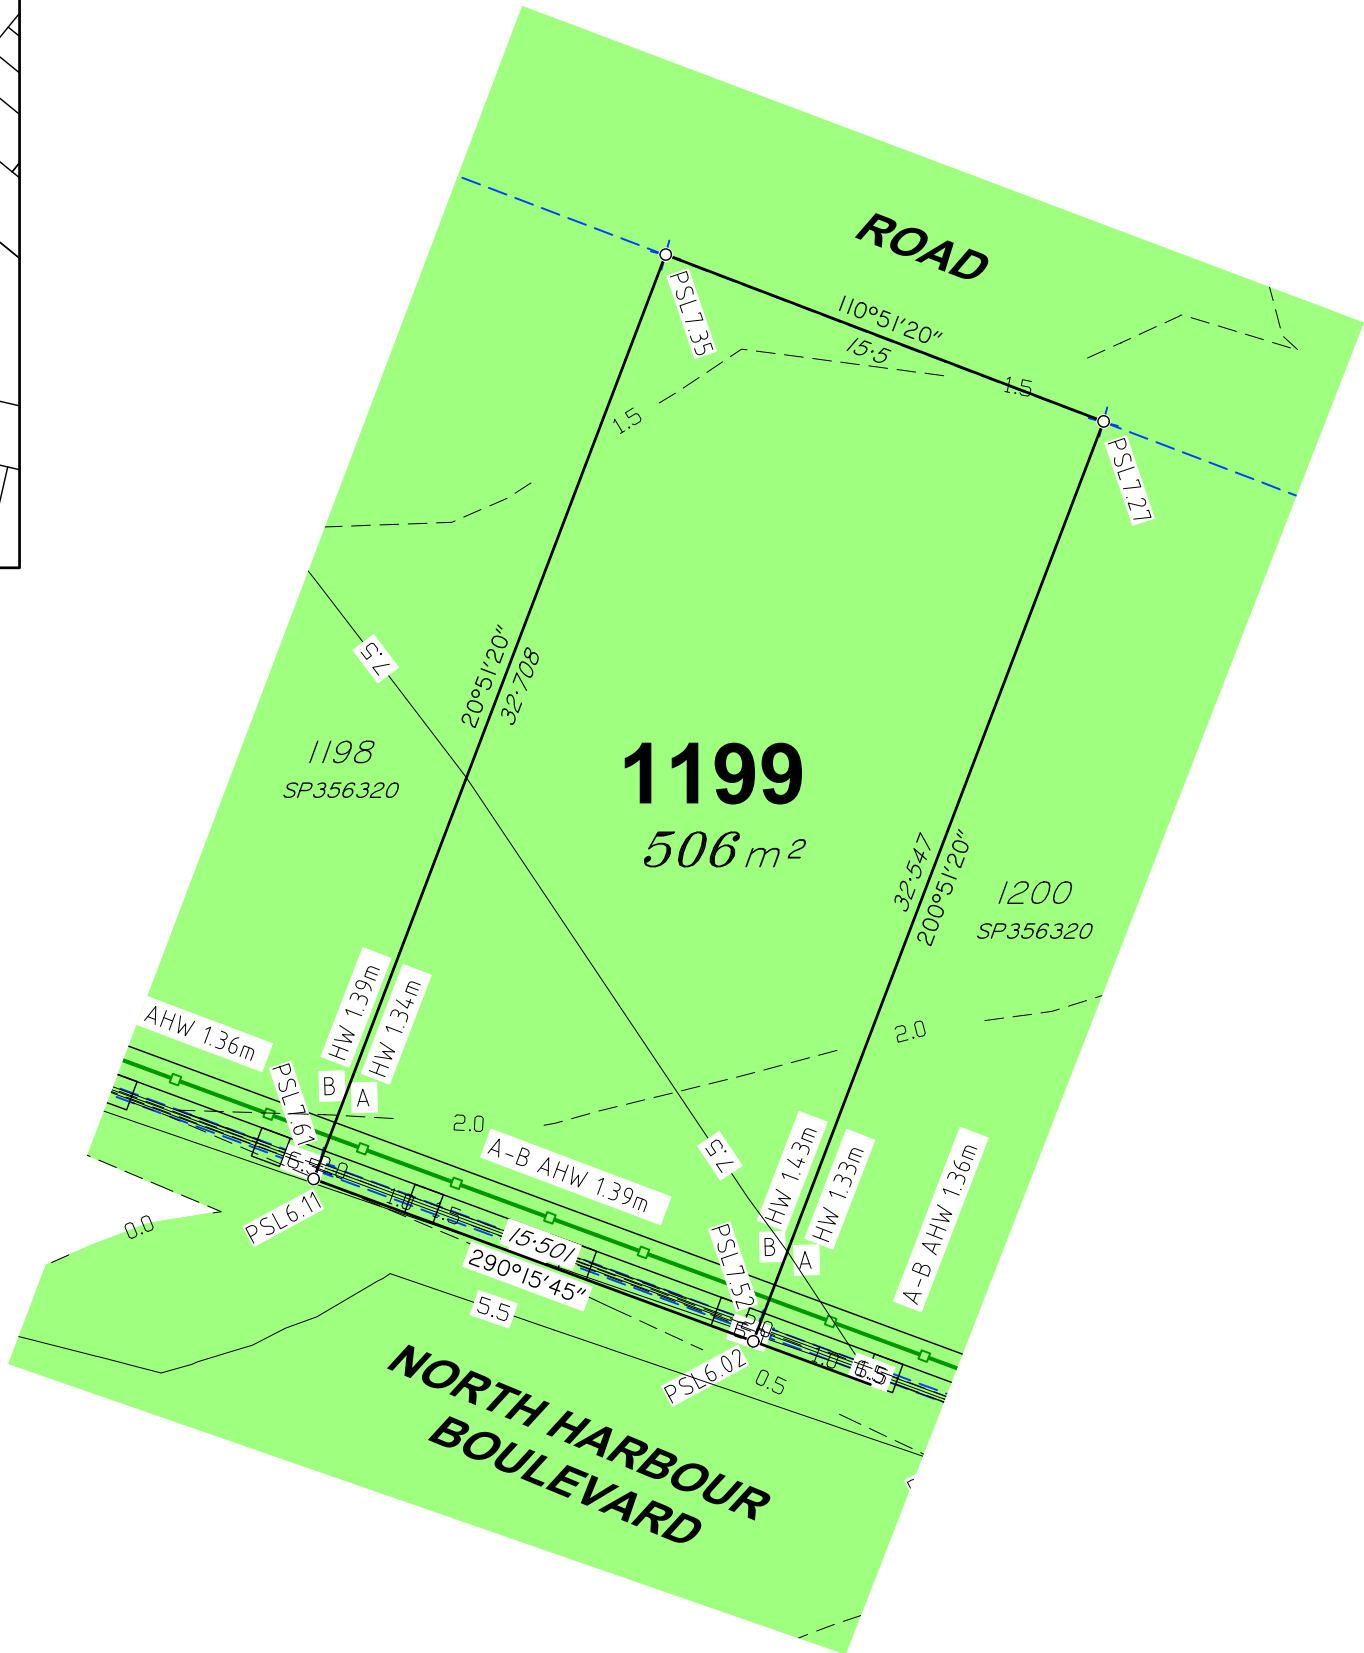

JENSEN BOWERS
SURVEYORS
PLANNERS
DEVELOPMENT ADVISORS
jensenbowers.com.au

Brisbane (Head Office)
59 Anderson Street, Fortitude Valley, Qld. 4006
PO Box 799, Spring Hill, Qld. 4004
T (07) 3852 1771


T.H. Jensen & Bowers Pty. Ltd. (Consulting Surveyors)
ABN: 52 010 872 607

© Copyright reserved to Jensen Bowers Group Consultants Pty Ltd

Associated Consultants
KN Consulting Engineers

Local Authority: Moreton Bay City Council
Authority Ref. No: DA/2024/2264
RP Description: Cancelling Lot 9998

Locality: Morayfield
Date of Survey: N/A
Level Datum: AHD (der)
Origin: OPM 139507 (RL 6.31m)
Level Bk / Fid Bk: Digital
Horizontal Datum: MGA Zone 56
Contour Interval: N/A

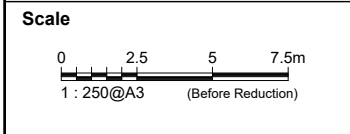

Notes

This plan was produced for the exclusive use of North Harbour Holdings Pty Ltd.

It is to be used as an attachment under the Land Sales Act 1984 to sell freehold land off the plan. All dimensions and areas are subject to final registration of the survey plan.

The services, design contours and fill hatching shown hereon are from designs as supplied by KN Group Pty Ltd received 17.06.2025.

Disclaimer

Any licence, expressed or implied, to use this document for any purpose whatsoever is restricted to the terms of the agreement or implied agreement between Jensen Bowers and the instructing party.


Drawn:	Pineapple	Date:	25.06.2025
Surveyed:	N/A	Date:	N/A
Checked:	SM	Date:	25.06.2025

Approved:			
SJM			
Issue	Description	Date	Appd.
A	Original Issue	25.06.25	SM
B	1189 & 1190 Walls added	18.07.25	SM

Client
North Harbour Holdings Pty Ltd

Stage 9
North Harbour
Residential North

Disclosure Plan Lot 1199 on SP356320		
Drawing No.	Issue	Original Size
S-7550 - 1199	B	A3

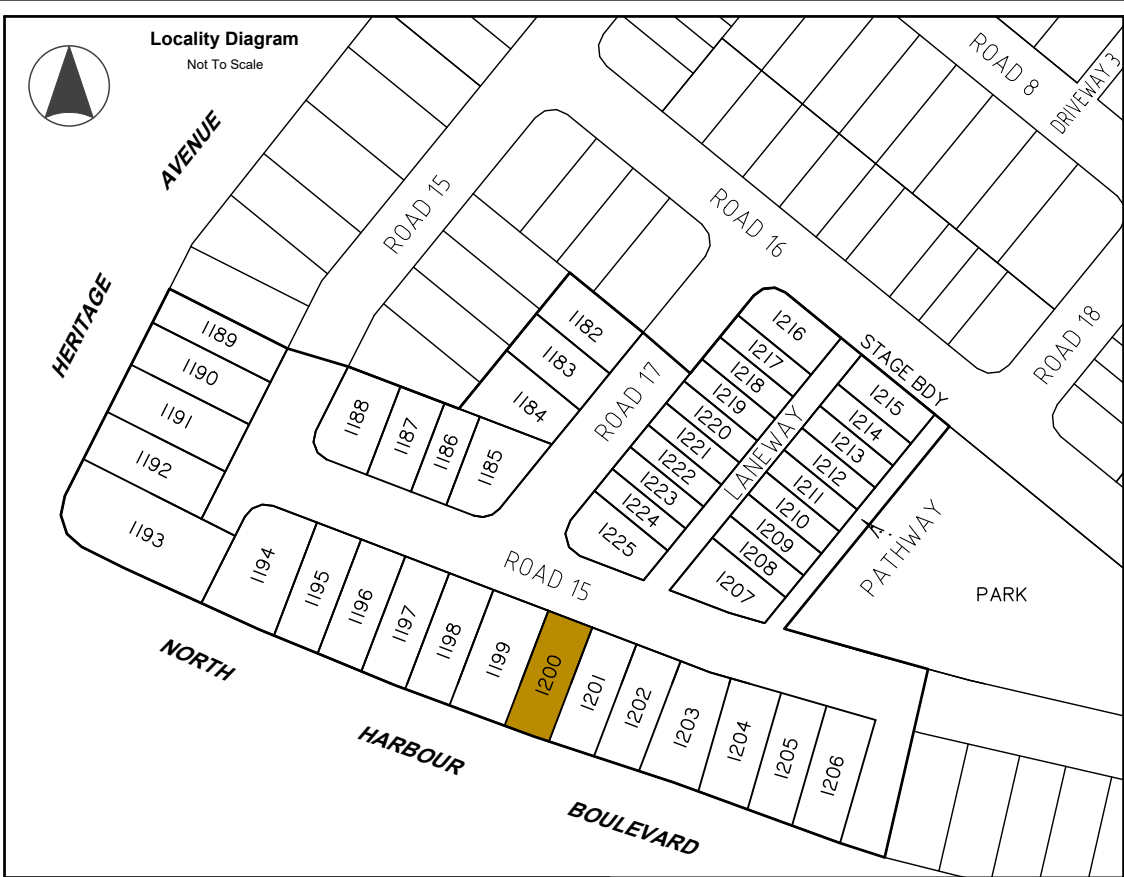

Legend	
	Area of Fill
	Proposed New Allotment
PSL4-30	Proposed Surface Level
— 2.50 —	Proposed Surface Contour
- - +2.50 - -	Proposed Fill Depth Contour
— — — — —	Proposed Batter Line
HW 2.50	Proposed height of wall
AHW 2.50	Proposed Average height of wall
	Proposed Rock Retaining Wall
	Proposed Sleeper Retaining Wall
	Proposed Acoustic Barrier
— // —	Proposed Timber Fence


Allotment Description

This plan shows details of Proposed Allotment 1200 on SP356320 cancelling part of Lot 9998 on Proposed Reconfiguration Plans as approved by Moreton Bay City Council in accordance with Development Approval Number DA/2024/2264 dated 07.11.2024.

The Contractor shall complete all allotment earthwork operations in such a manner to allow an approved Geotechnical testing company's certification that site filling has been placed as Level 1 "Controlled Fill" in accordance with the provisions of Australian Standard AS 3798-2007.

The frequency of control testing shall be in accordance with the provisions of Table 8.1 of AS3798-2007.

- Notes**
- This Diagram has been prepared for information purposes only and does not form part of any contract of sale.
 - This plan was prepared for the exclusive use of North Harbour Holdings Pty Ltd and their other professional advisors and is not to be used for any other purpose or by any other person or corporation.
 - North Harbour Holdings Pty Ltd and T.H. Jensen and Bowers Pty Ltd accept no responsibility for any loss or damage arising to any person or corporation who may use or rely on this plan in contravention of these terms.
 - The title boundaries shown on this diagram were not marked at the time this diagram was prepared and have been determined from calculated dimensions only and not by field survey.
 - Services shown hereon have been plotted from available records current at the time of preparation. The local authority and/or service provider should be contacted for 'As Constructed' information prior to any design and/or construction of any structure.
 - There can be variations between this design information and works as constructed. Field survey is required to confirm the actual location of services prior to design and construction of any house or structure.
 - Any Building Envelope shown may not take into consideration additional setback and clearance requirements that may be imposed by statutory and service authorities and their associated Acts and Legislation.
 - These notes form an integral part of this plan. If others use this information, they should be advised of its purpose and limitations.
 - This plan may not be reproduced unless these notes are included.

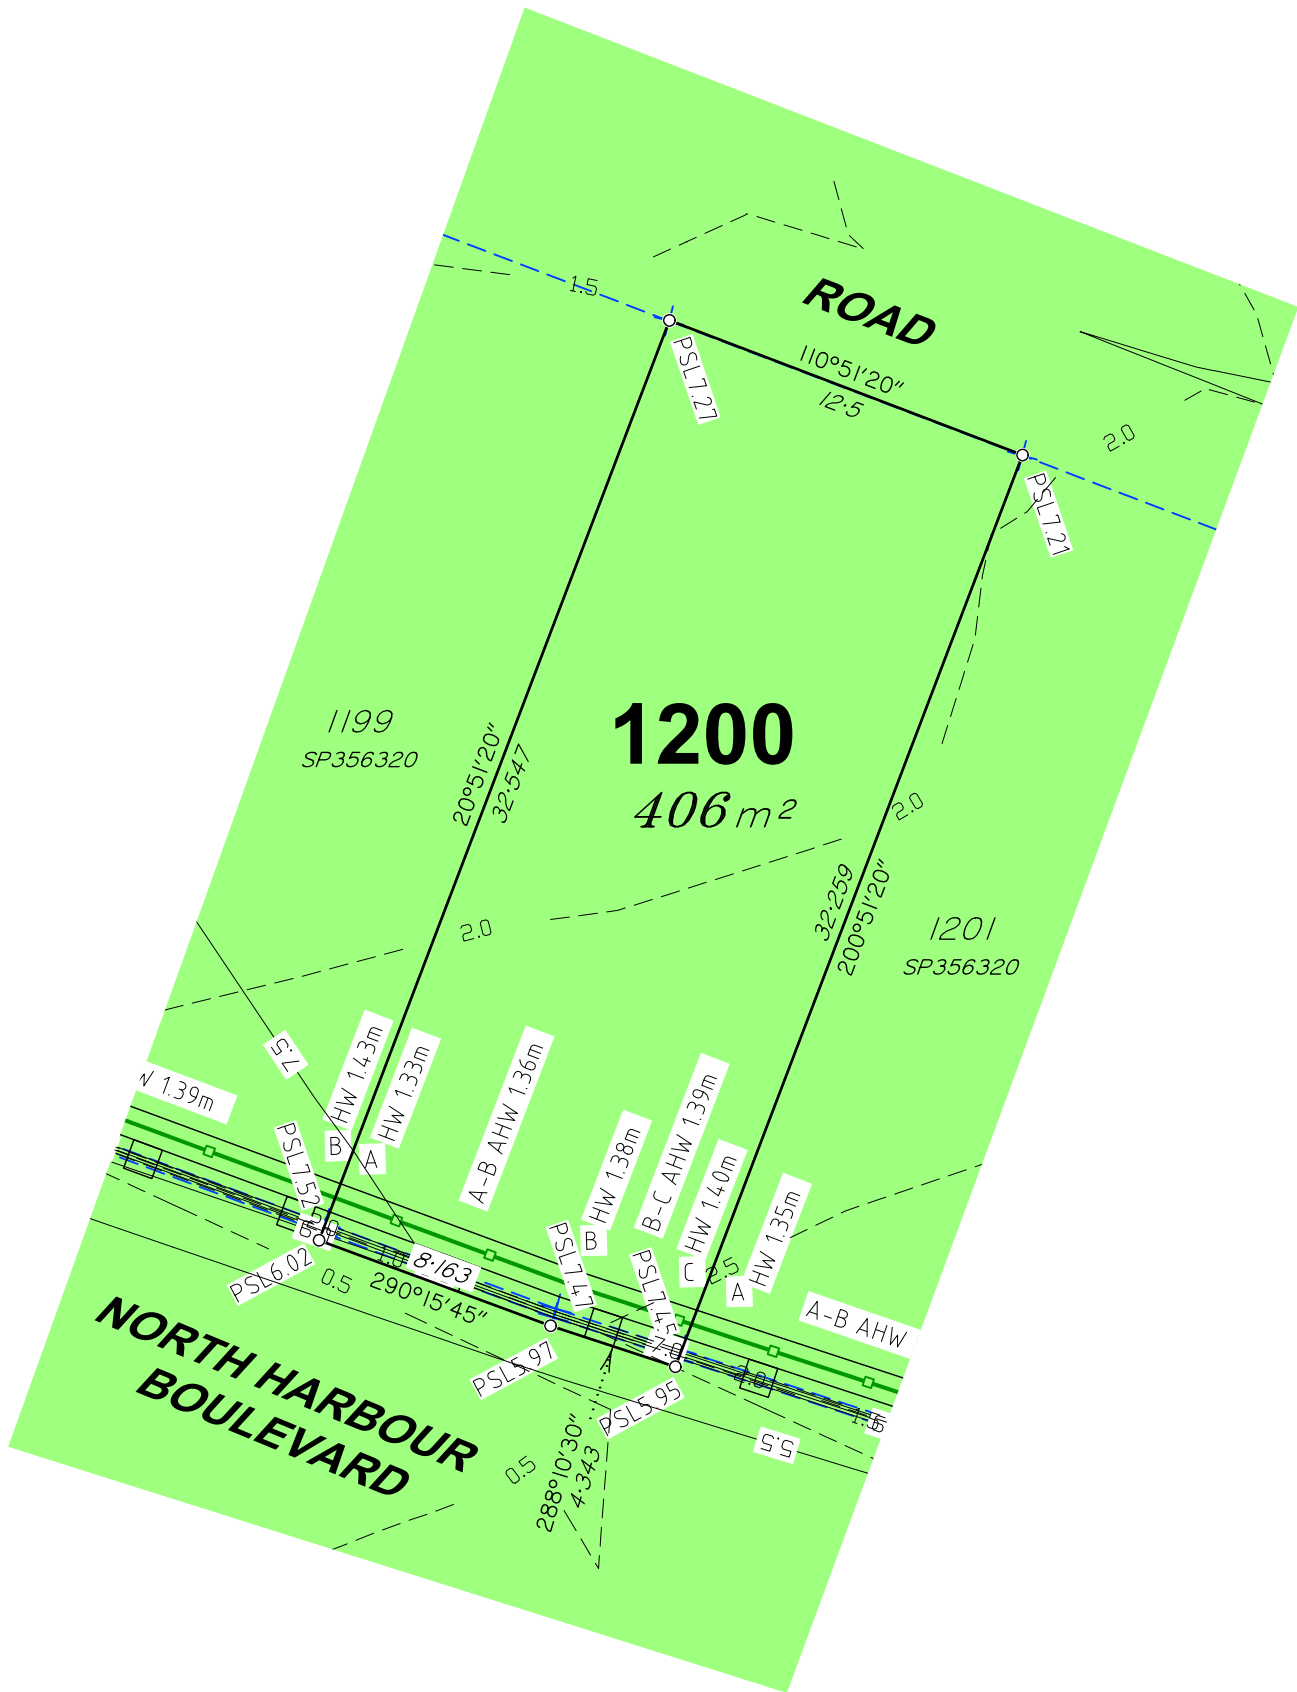

JENSEN BOWERS
SURVEYORS
PLANNERS
DEVELOPMENT ADVISORS
jensenbowers.com.au

Brisbane (Head Office)
59 Anderson Street, Fortitude Valley, Qld. 4006
PO Box 799, Spring Hill, Qld. 4004
T (07) 3852 1771


T.H. Jensen & Bowers Pty. Ltd. (Consulting Surveyors)
ABN: 52 010 872 607

© Copyright reserved to Jensen Bowers Group Consultants Pty Ltd

Associated Consultants
KN Consulting Engineers

Local Authority: Moreton Bay City Council
Authority Ref. No: DA/2024/2264
RP Description: Cancelling Lot 9998

Locality: Morayfield
Date of Survey: N/A
Level Datum: AHD (der)
Origin: OPM 139507 (RL 6.31m)
Level Bk / Fid Bk: Digital
Horizontal Datum: MGA Zone 56
Contour Interval: N/A

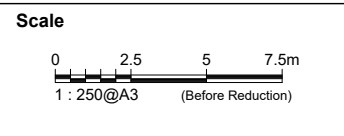

Notes

This plan was produced for the exclusive use of North Harbour Holdings Pty Ltd.

It is to be used as an attachment under the Land Sales Act 1984 to sell freehold land off the plan. All dimensions and areas are subject to final registration of the survey plan.

The services, design contours and fill hatching shown hereon are from designs as supplied by KN Group Pty Ltd received 17.06.2025.

Disclaimer

Any licence, expressed or implied, to use this document for any purpose whatsoever is restricted to the terms of the agreement or implied agreement between Jensen Bowers and the instructing party.

Drawn:	Pineapple	Date:	25.06.2025
Surveyed:	N/A	Date:	N/A
Checked:	SM	Date:	25.06.2025

Approved:			
SJM			
Issue	Description	Date	Appd.
A	Original Issue	25.06.25	SM
B	1189 & 1190 Walls added	18.07.25	SM

Client
North Harbour Holdings Pty Ltd

Stage 9
North Harbour
Residential North

Disclosure Plan Lot 1200 on SP356320		
Drawing No.	Issue	Original Size
S-7550 - 1200	B	A3



Legend	
	Area of Fill
	Proposed New Allotment
PSL4-30	Proposed Surface Level
— 2.50 —	Proposed Surface Contour
- - +2.50 - -	Proposed Fill Depth Contour
	Proposed Batter Line
HW 2.50	Proposed height of wall
AHW 2.50	Proposed Average height of wall
	Proposed Rock Retaining Wall
	Proposed Sleeper Retaining Wall
	Proposed Acoustic Barrier
	Proposed Timber Fence


Allotment Description

This plan shows details of Proposed Allotment 1201 on SP356320 cancelling part of Lot 9998 on Proposed Reconfiguration Plans as approved by Moreton Bay City Council in accordance with Development Approval Number DA/2024/2264 dated 07.11.2024.

The Contractor shall complete all allotment earthwork operations in such a manner to allow an approved Geotechnical testing company's certification that site filling has been placed as Level 1 "Controlled Fill" in accordance with the provisions of Australian Standard AS 3798-2007.

The frequency of control testing shall be in accordance with the provisions of Table 8.1 of AS3798-2007.

- Notes**
- This Diagram has been prepared for information purposes only and does not form part of any contract of sale.
 - This plan was prepared for the exclusive use of North Harbour Holdings Pty Ltd and their other professional advisors and is not to be used for any other purpose or by any other person or corporation.
 - North Harbour Holdings Pty Ltd and T.H. Jensen and Bowers Pty Ltd accept no responsibility for any loss or damage arising to any person or corporation who may use or rely on this plan in contravention of these terms.
 - The title boundaries shown on this diagram were not marked at the time this diagram was prepared and have been determined from calculated dimensions only and not by field survey.
 - Services shown hereon have been plotted from available records current at the time of preparation. The local authority and/or service provider should be contacted for 'As Constructed' information prior to any design and/or construction of any structure.
 - There can be variations between this design information and works as constructed. Field survey is required to confirm the actual location of services prior to design and construction of any house or structure.
 - Any Building Envelope shown may not take into consideration additional setback and clearance requirements that may be imposed by statutory and service authorities and their associated Acts and Legislation.
 - These notes form an integral part of this plan. If others use this information, they should be advised of its purpose and limitations.
 - This plan may not be reproduced unless these notes are included.

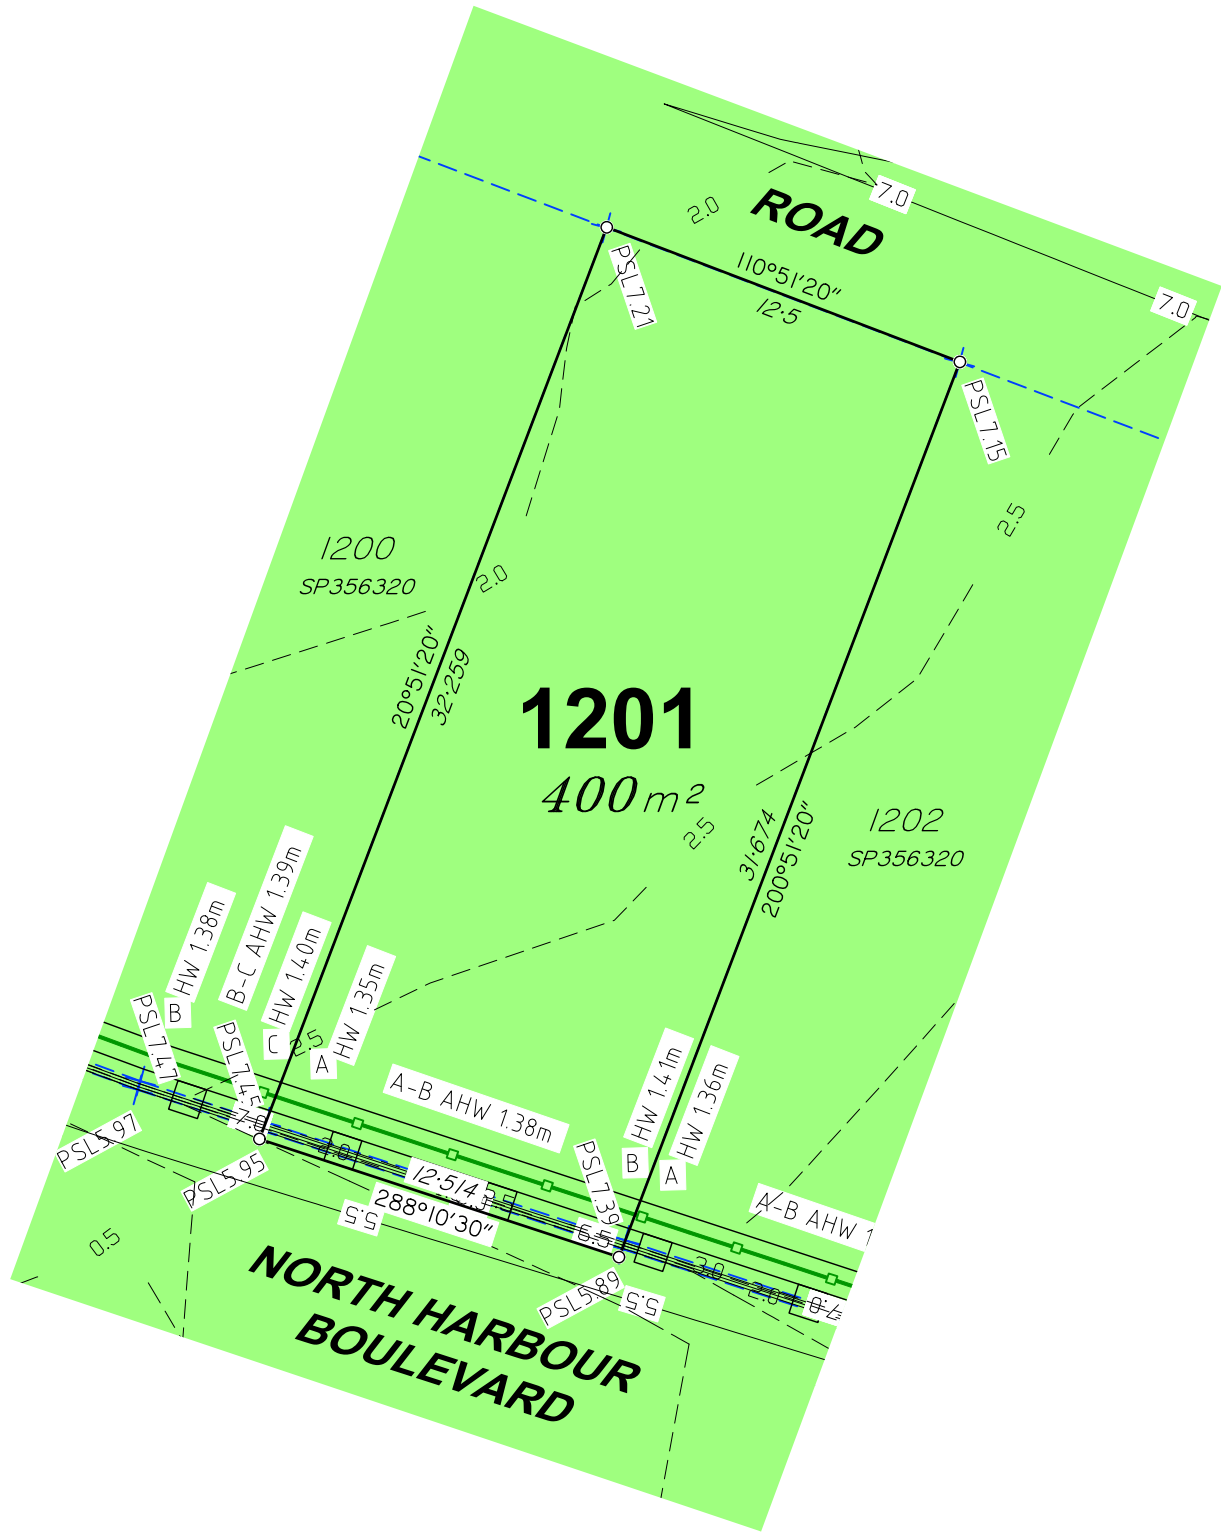

JENSEN BOWERS
SURVEYORS
PLANNERS
DEVELOPMENT ADVISORS
jensenbowers.com.au

Brisbane (Head Office)
59 Anderson Street, Fortitude Valley, Qld. 4006
PO Box 799, Spring Hill, Qld. 4004
T (07) 3852 1771


T.H. Jensen & Bowers Pty. Ltd. (Consulting Surveyors)
ABN: 52 010 872 607

© Copyright reserved to Jensen Bowers Group Consultants Pty Ltd

Associated Consultants
KN Consulting Engineers

Local Authority: Moreton Bay City Council
Authority Ref. No: DA/2024/2264
RP Description: Cancelling Lot 9998

Locality: Morayfield
Date of Survey: N/A
Level Datum: AHD (der)
Origin: OPM 139507 (RL 6.31m)
Level Bk / Fid Bk: Digital
Horizontal Datum: MGA Zone 56
Contour Interval: N/A

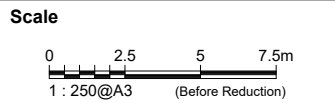

Notes

This plan was produced for the exclusive use of North Harbour Holdings Pty Ltd.

It is to be used as an attachment under the Land Sales Act 1984 to sell freehold land off the plan. All dimensions and areas are subject to final registration of the survey plan.

The services, design contours and fill hatching shown hereon are from designs as supplied by KN Group Pty Ltd received 17.06.2025.

Disclaimer

Any licence, expressed or implied, to use this document for any purpose whatsoever is restricted to the terms of the agreement or implied agreement between Jensen Bowers and the instructing party.

Drawn:	Pineapple	Date:	25.06.2025
Surveyed:	N/A	Date:	N/A
Checked:	SM	Date:	25.06.2025

Approved:

SJM


Issue	Description	Date	Appd.
A	Original Issue	25.06.25	SM
B	1189 & 1190 Walls added	18.07.25	SM

Client

North Harbour Holdings Pty Ltd

Stage 9
North Harbour
Residential North

Disclosure Plan Lot 1201 on SP356320		
Drawing No.	Issue	Original Size
S-7550 - 1201	B	A3

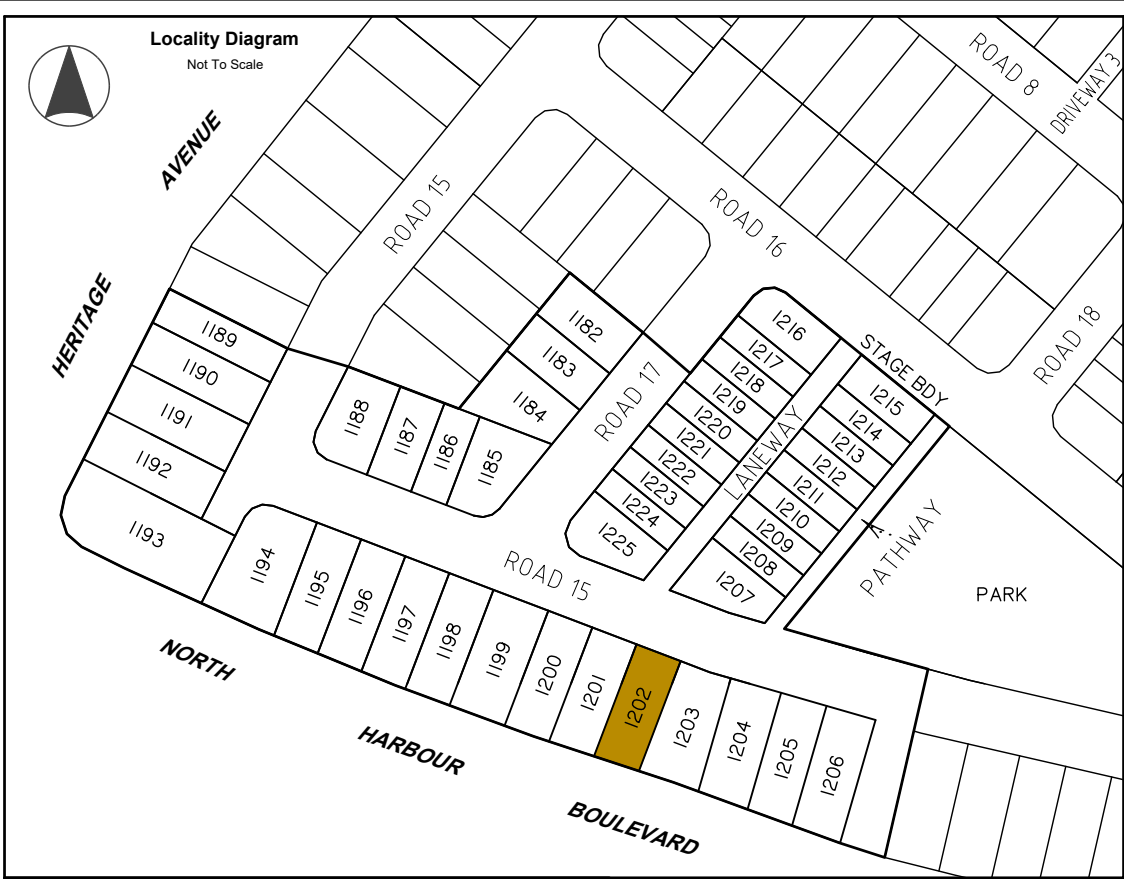

Legend	
	Area of Fill
	Proposed New Allotment
PSL4-30	Proposed Surface Level
— 2.50 —	Proposed Surface Contour
- - +2.50 - -	Proposed Fill Depth Contour
— — — — —	Proposed Batter Line
HW 2.50	Proposed height of wall
AHW 2.50	Proposed Average height of wall
	Proposed Rock Retaining Wall
	Proposed Sleeper Retaining Wall
	Proposed Acoustic Barrier
	Proposed Timber Fence


Allotment Description

This plan shows details of Proposed Allotment 1202 on SP356320 cancelling part of Lot 9998 on Proposed Reconfiguration Plans as approved by Moreton Bay City Council in accordance with Development Approval Number DA/2024/2264 dated 07.11.2024.

The Contractor shall complete all allotment earthwork operations in such a manner to allow an approved Geotechnical testing company's certification that site filling has been placed as Level 1 "Controlled Fill" in accordance with the provisions of Australian Standard AS 3798-2007.

The frequency of control testing shall be in accordance with the provisions of Table 8.1 of AS3798-2007.

- Notes**
- This Diagram has been prepared for information purposes only and does not form part of any contract of sale.
 - This plan was prepared for the exclusive use of North Harbour Holdings Pty Ltd and their other professional advisors and is not to be used for any other purpose or by any other person or corporation.
 - North Harbour Holdings Pty Ltd and T.H. Jensen and Bowers Pty Ltd accept no responsibility for any loss or damage arising to any person or corporation who may use or rely on this plan in contravention of these terms.
 - The title boundaries shown on this diagram were not marked at the time this diagram was prepared and have been determined from calculated dimensions only and not by field survey.
 - Services shown hereon have been plotted from available records current at the time of preparation. The local authority and/or service provider should be contacted for 'As Constructed' information prior to any design and/or construction of any structure.
 - There can be variations between this design information and works as constructed. Field survey is required to confirm the actual location of services prior to design and construction of any house or structure.
 - Any Building Envelope shown may not take into consideration additional setback and clearance requirements that may be imposed by statutory and service authorities and their associated Acts and Legislation.
 - These notes form an integral part of this plan. If others use this information, they should be advised of its purpose and limitations.
 - This plan may not be reproduced unless these notes are included.

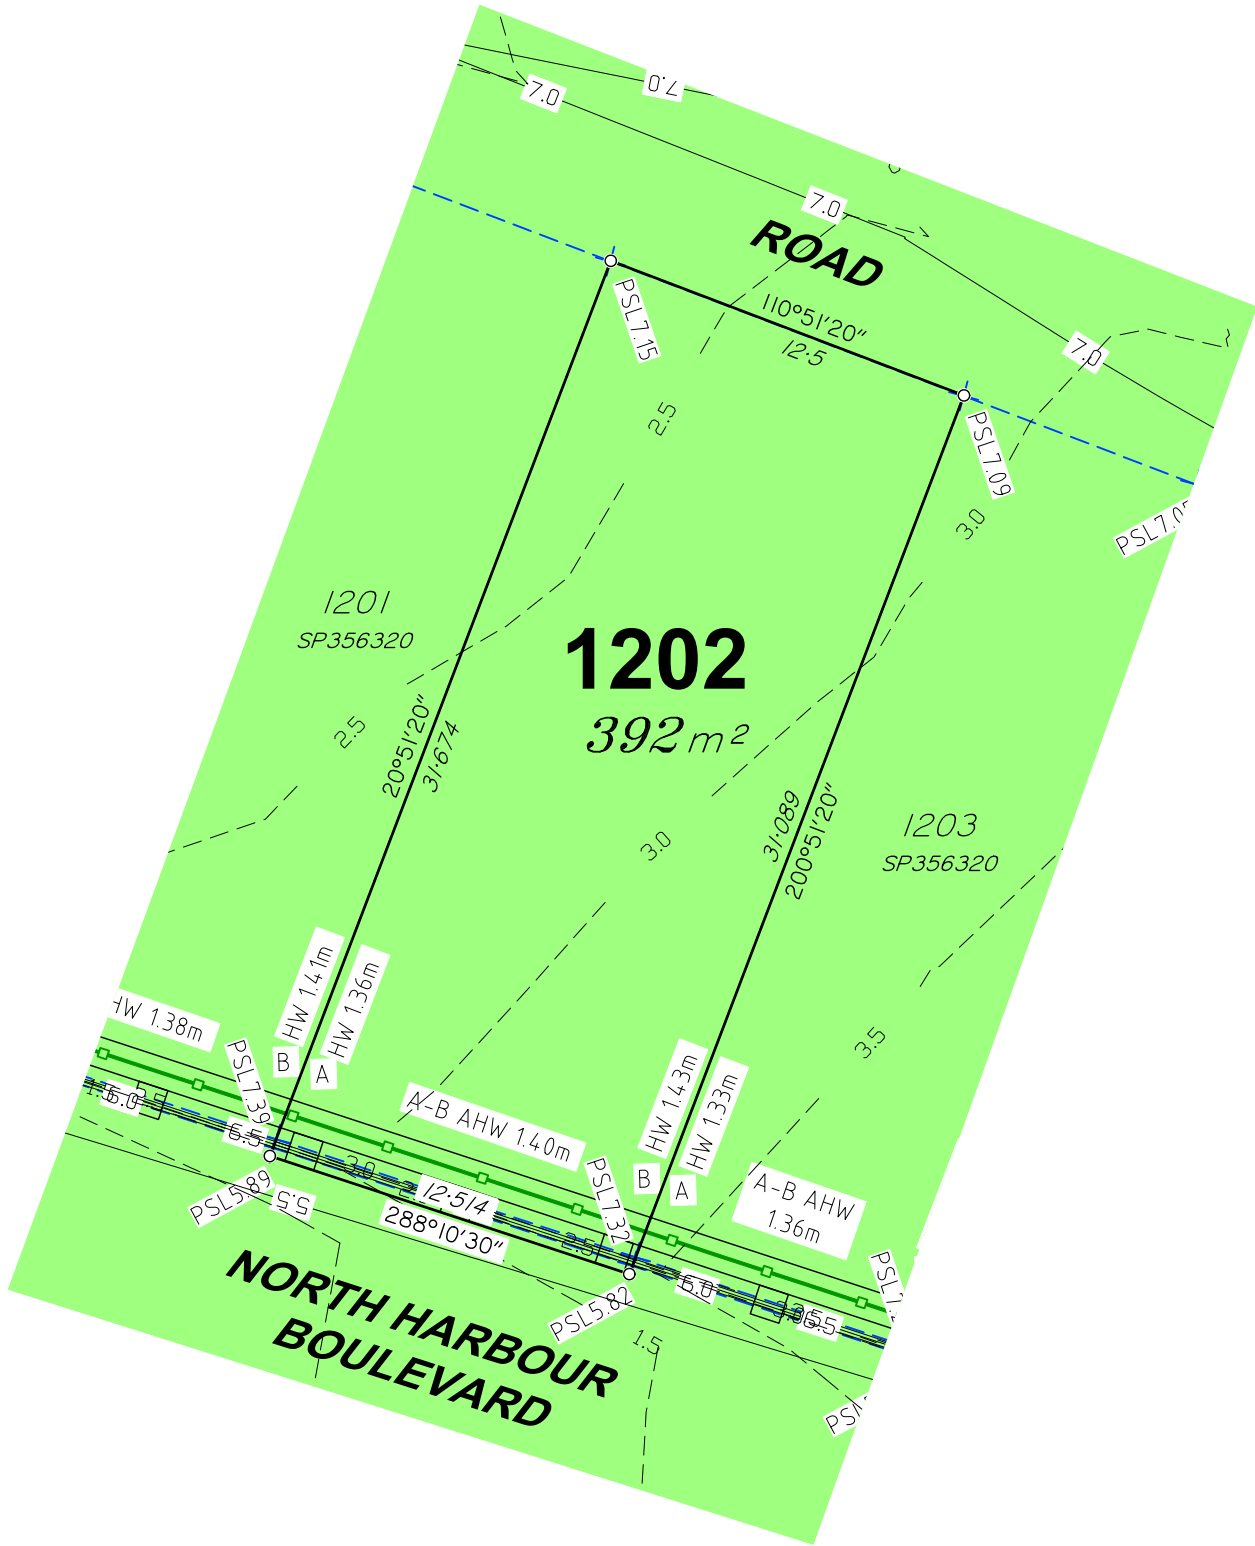

JENSEN BOWERS
SURVEYORS
PLANNERS
DEVELOPMENT ADVISORS
jensenbowers.com.au

Brisbane (Head Office)
59 Anderson Street, Fortitude Valley, Qld. 4006
PO Box 799, Spring Hill, Qld. 4004
T (07) 3852 1771


T.H. Jensen & Bowers Pty. Ltd. (Consulting Surveyors)
ABN: 52 010 872 607

© Copyright reserved to Jensen Bowers Group Consultants Pty Ltd

Associated Consultants
KN Consulting Engineers

Local Authority: Moreton Bay City Council
Authority Ref. No: DA/2024/2264
RP Description: Cancelling Lot 9998

Locality: Morayfield
Date of Survey: N/A
Level Datum: AHD (der)
Origin: OPM 139507 (RL 6.31m)
Level Bk / Fid Bk: Digital
Horizontal Datum: MGA Zone 56
Contour Interval: N/A

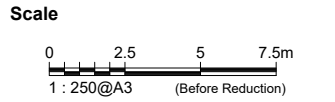

Notes

This plan was produced for the exclusive use of North Harbour Holdings Pty Ltd.

It is to be used as an attachment under the Land Sales Act 1984 to sell freehold land off the plan. All dimensions and areas are subject to final registration of the survey plan.

The services, design contours and fill hatching shown hereon are from designs as supplied by KN Group Pty Ltd received 17.06.2025.

Disclaimer

Any licence, expressed or implied, to use this document for any purpose whatsoever is restricted to the terms of the agreement or implied agreement between Jensen Bowers and the instructing party.

Drawn:	Pineapple	Date:	25.06.2025
Surveyed:	N/A	Date:	N/A
Checked:	SM	Date:	25.06.2025


Approved:
SJM

Issue	Description	Date	Appd.
A	Original Issue	25.06.25	SM
B	1189 & 1190 Walls added	18.07.25	SM

Client
North Harbour Holdings Pty Ltd

Stage 9
North Harbour
Residential North

Disclosure Plan Lot 1202 on SP356320		
Drawing No.	Issue	Original Size
S-7550 - 1202	B	A3

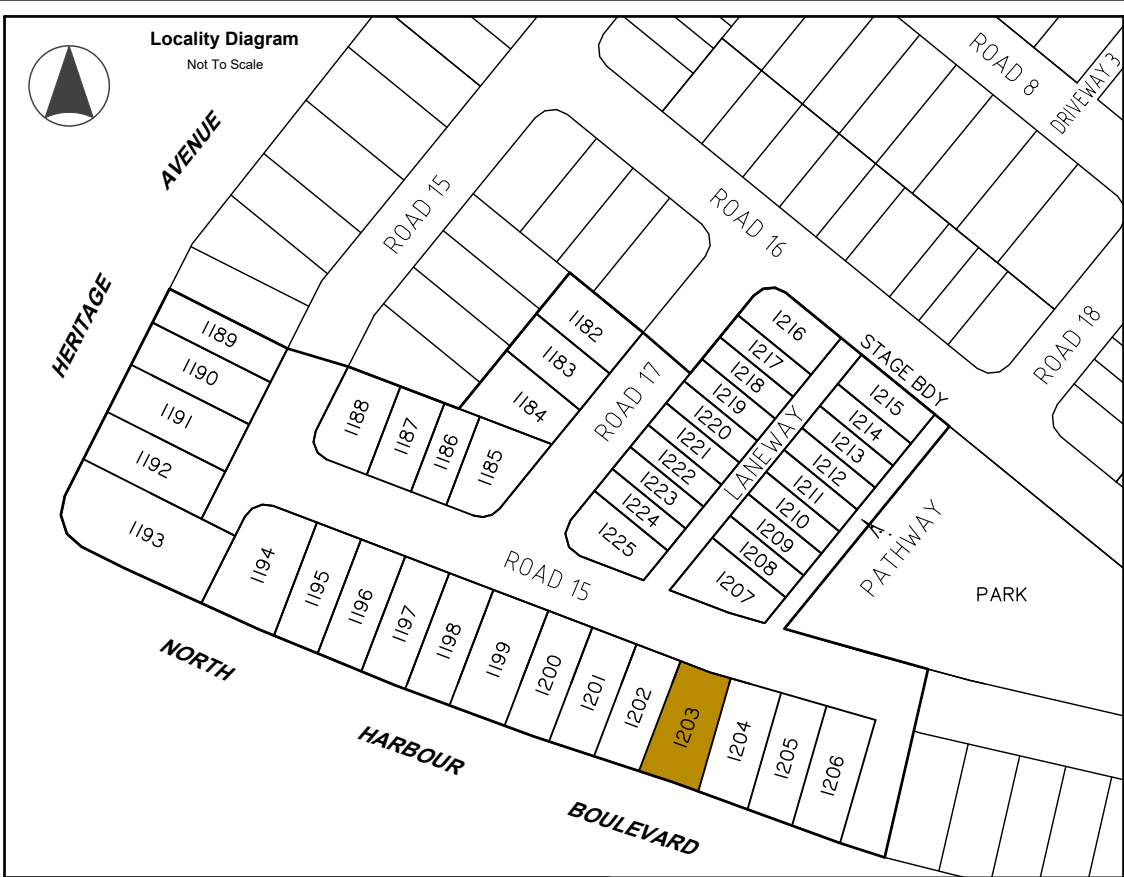

Legend	
	Area of Fill
	Proposed New Allotment
PSL4-30	Proposed Surface Level
— 2.50 —	Proposed Surface Contour
- - +2.50 - -	Proposed Fill Depth Contour
	Proposed Batter Line
HW 2.50	Proposed height of wall
AHW 2.50	Proposed Average height of wall
	Proposed Rock Retaining Wall
	Proposed Sleeper Retaining Wall
	Proposed Acoustic Barrier
	Proposed Timber Fence


Allotment Description

This plan shows details of Proposed Allotment 1203 on SP356320 cancelling part of Lot 9998 on Proposed Reconfiguration Plans as approved by Moreton Bay City Council in accordance with Development Approval Number DA/2024/2264 dated 07.11.2024.

The Contractor shall complete all allotment earthwork operations in such a manner to allow an approved Geotechnical testing company's certification that site filling has been placed as Level 1 "Controlled Fill" in accordance with the provisions of Australian Standard AS 3798-2007.

The frequency of control testing shall be in accordance with the provisions of Table 8.1 of AS3798-2007.

- Notes**
- This Diagram has been prepared for information purposes only and does not form part of any contract of sale.
 - This plan was prepared for the exclusive use of North Harbour Holdings Pty Ltd and their other professional advisors and is not to be used for any other purpose or by any other person or corporation.
 - North Harbour Holdings Pty Ltd and T.H. Jensen and Bowers Pty Ltd accept no responsibility for any loss or damage arising to any person or corporation who may use or rely on this plan in contravention of these terms.
 - The title boundaries shown on this diagram were not marked at the time this diagram was prepared and have been determined from calculated dimensions only and not by field survey.
 - Services shown hereon have been plotted from available records current at the time of preparation. The local authority and/or service provider should be contacted for 'As Constructed' information prior to any design and/or construction of any structure.
 - There can be variations between this design information and works as constructed. Field survey is required to confirm the actual location of services prior to design and construction of any house or structure.
 - Any Building Envelope shown may not take into consideration additional setback and clearance requirements that may be imposed by statutory and service authorities and their associated Acts and Legislation.
 - These notes form an integral part of this plan. If others use this information, they should be advised of its purpose and limitations.
 - This plan may not be reproduced unless these notes are included.

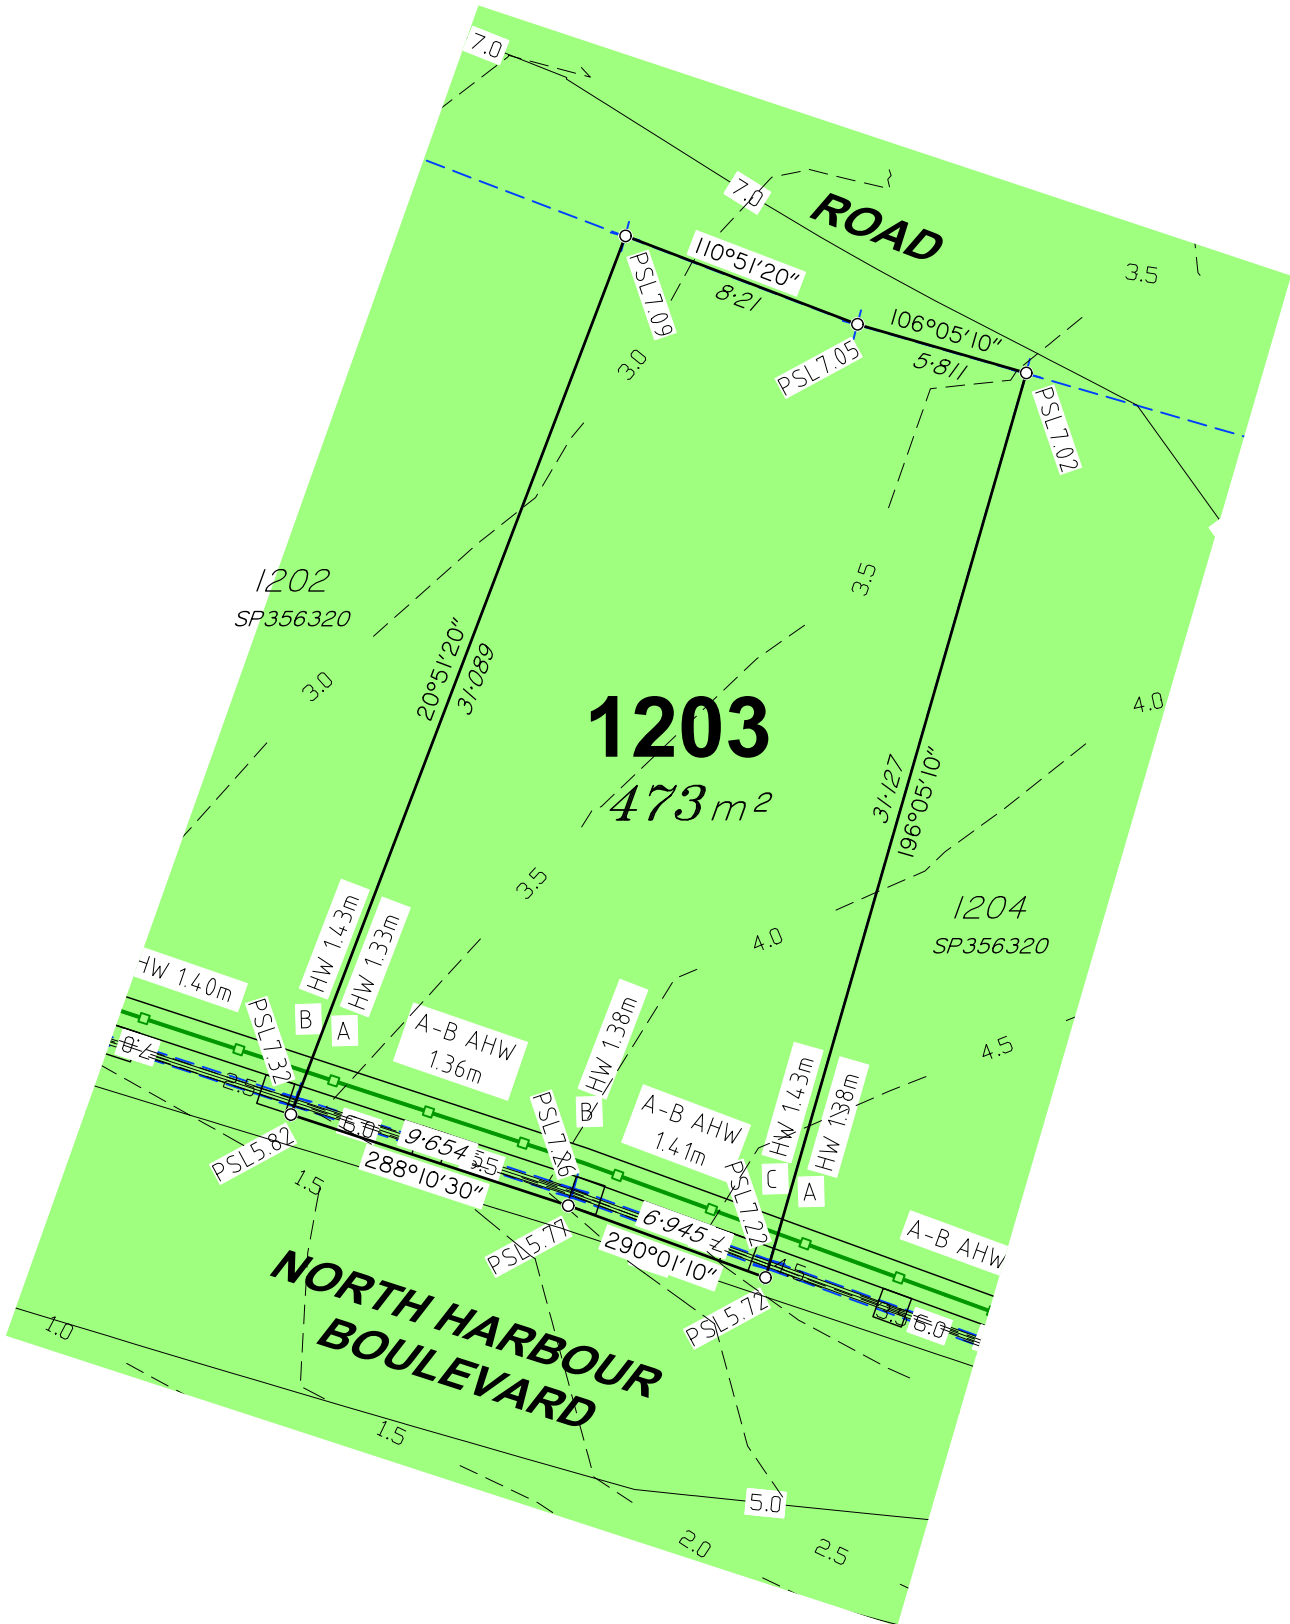

JENSEN BOWERS
SURVEYORS
PLANNERS
DEVELOPMENT ADVISORS
jensenbowers.com.au

Brisbane (Head Office)
59 Anderson Street, Fortitude Valley, Qld. 4006
PO Box 799, Spring Hill, Qld. 4004
T (07) 3852 1771


T.H. Jensen & Bowers Pty. Ltd. (Consulting Surveyors)
ABN: 52 010 872 607

© Copyright reserved to Jensen Bowers Group Consultants Pty Ltd

Associated Consultants
KN Consulting Engineers

Local Authority: Moreton Bay City Council
Authority Ref. No: DA/2024/2264
RP Description: Cancelling Lot 9998

Locality: Morayfield
Date of Survey: N/A
Level Datum: AHD (der)
Origin: OPM 139507 (RL 6.31m)
Level Bk / Fid Bk: Digital
Horizontal Datum: MGA Zone 56
Contour Interval: N/A

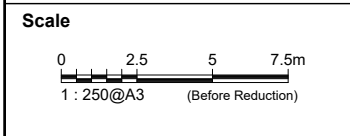

Notes

This plan was produced for the exclusive use of North Harbour Holdings Pty Ltd.

It is to be used as an attachment under the Land Sales Act 1984 to sell freehold land off the plan. All dimensions and areas are subject to final registration of the survey plan.

The services, design contours and fill hatching shown hereon are from designs as supplied by KN Group Pty Ltd received 17.06.2025.

Disclaimer

Any licence, expressed or implied, to use this document for any purpose whatsoever is restricted to the terms of the agreement or implied agreement between Jensen Bowers and the instructing party.


Drawn:	Pineapple	Date:	25.06.2025
Surveyed:	N/A	Date:	N/A
Checked:	SM	Date:	25.06.2025


Approved:			
SJM			
Issue	Description	Date	Appd.
A	Original Issue	25.06.25	SM
B	1189 & 1190 Walls added	18.07.25	SM


Client
North Harbour Holdings Pty Ltd

Stage 9
North Harbour
Residential North


Disclosure Plan Lot 1203 on SP356320		
Drawing No.	Issue	Original Size
S-7550 - 1203	B	A3

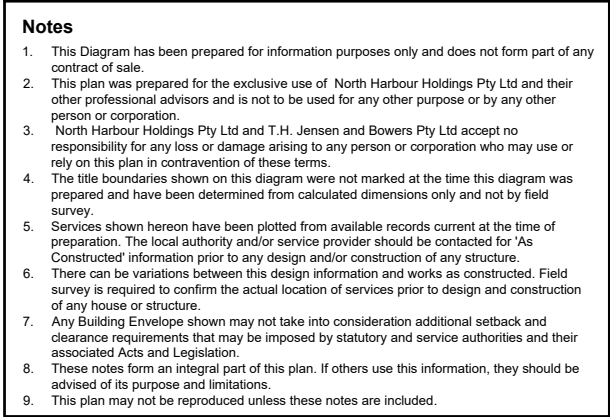

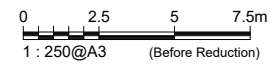
		SURVEYORS PLANNERS DEVELOPMENT ADVISORS jensenbowers.com.au	
JENSEN BOWERS Brisbane (Head Office) 59 Anderson Street, Fortitude Valley, Qld. 4006 PO Box 799, Spring Hill, Qld. 4004 T (07) 3852 1771 T.H. Jensen & Bowers Pty. Ltd. (Consulting Surveyors) ABN. 52 010 872 607 © Copyright reserved to Jensen Bowers Group Consultants Pty Ltd			
Associated Consultants KN Consulting Engineers			
Local Authority: Moreton Bay City Council Authority Ref. No: DA/2024/2264 RP Description: Cancelling Lot 9998			
Locality: Morayfield Date of Survey: N/A Level Datum: AHD (der) Origin: OPM 139507 (RL 6.31m) Level Bk / Fid Bk: Digital Horizontal Datum: MGA Zone 56 Contour Interval: N/A			
Scale 			
Notes This plan was produced for the exclusive use of North Harbour Holdings Pty Ltd. It is to be used as an attachment under the Land Sales Act 1984 to sell freehold land off the plan. All dimensions and areas are subject to final registration of the survey plan. The services, design contours and fill hatching shown hereon are from designs as supplied by KN Group Pty Ltd received 17.06.2025.			
Disclaimer Any licence, expressed or implied, to use this document for any purpose whatsoever is restricted to the terms of the agreement or implied agreement between Jensen Bowers and the instructing party.			
Drawn: Pineapple		Date: 25.06.2025	
Surveyed: N/A		Date: N/A	
Checked: SM		Date: 25.06.2025	
Approved: SJM			
Issue	Description	Date	Appd.
A	Original Issue	25.06.25	SM
B	1189 & 1190 Walls added	18.07.25	SM
Client North Harbour Holdings Pty Ltd			
Stage 9 North Harbour Residential North			
Disclosure Plan Lot 1204 on SP356320			
Drawing No.	Issue	Original Size	
S-7502 - 1204	B	A3	

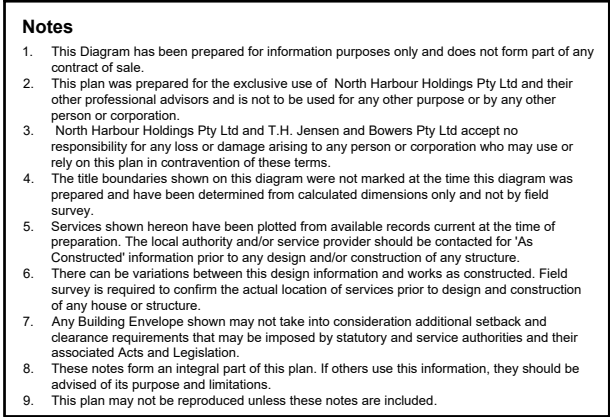

Disclosure Plan Lot 1205 on SP356320		
Drawing No.	Issue	Original Size
S-7550 - 1205	B	A3

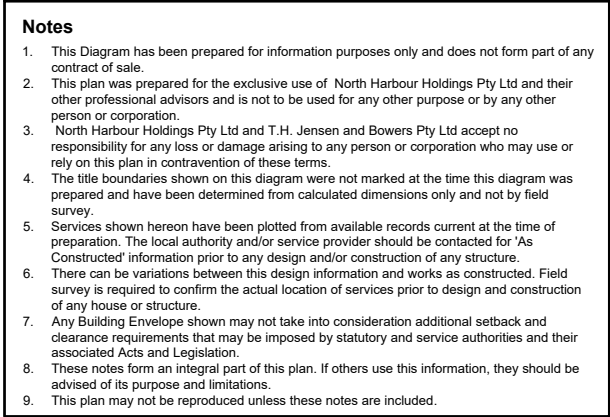

Disclosure Plan Lot 1206 on SP356320		
Drawing No.	Issue	Original Size
S-7550 - 1206	B	A3

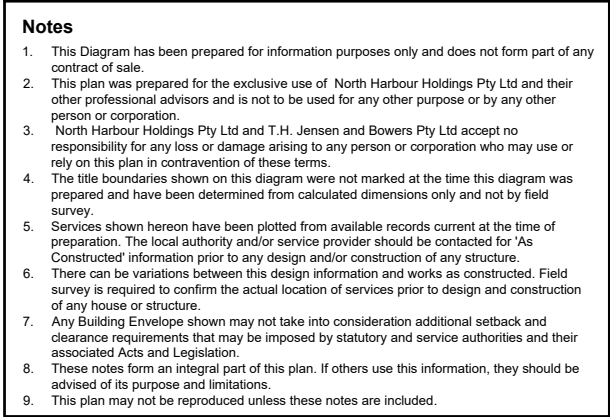

Disclosure Plan Lot 1207 on SP356320		
Drawing No.	Issue	Original Size
S-7550 - 1207	B	A3



Legend	
	Area of Fill
	Proposed New Allotment
PSL4.30	Proposed Surface Level
— 2.50 —	Proposed Surface Contour
- - +2.50 - -	Proposed Fill Depth Contour
	Proposed Batter Line
HW 2.50	Proposed height of wall
AHW 2.50	Proposed Average height of wall
	Proposed Rock Retaining Wall
	Proposed Sleeper Retaining Wall
	Proposed Acoustic Barrier
	Proposed Timber Fence


Allotment Description

This plan shows details of Proposed Allotment 1208 on SP356320 cancelling part of Lot 9998 on Proposed Reconfiguration Plans as approved by Moreton Bay City Council in accordance with Development Approval Number DA/2024/2264 dated 07.11.2024.

The Contractor shall complete all allotment earthwork operations in such a manner to allow an approved Geotechnical testing company's certification that site filling has been placed as Level 1 "Controlled Fill" in accordance with the provisions of Australian Standard AS 3798-2007.

The frequency of control testing shall be in accordance with the provisions of Table 8.1 of AS3798-2007.

- Notes**
- This Diagram has been prepared for information purposes only and does not form part of any contract of sale.
 - This plan was prepared for the exclusive use of North Harbour Holdings Pty Ltd and their other professional advisors and is not to be used for any other purpose or by any other person or corporation.
 - North Harbour Holdings Pty Ltd and T.H. Jensen and Bowers Pty Ltd accept no responsibility for any loss or damage arising to any person or corporation who may use or rely on this plan in contravention of these terms.
 - The title boundaries shown on this diagram were not marked at the time this diagram was prepared and have been determined from calculated dimensions only and not by field survey.
 - Services shown hereon have been plotted from available records current at the time of preparation. The local authority and/or service provider should be contacted for 'As Constructed' information prior to any design and/or construction of any structure.
 - There can be variations between this design information and works as constructed. Field survey is required to confirm the actual location of services prior to design and construction of any house or structure.
 - Any Building Envelope shown may not take into consideration additional setback and clearance requirements that may be imposed by statutory and service authorities and their associated Acts and Legislation.
 - These notes form an integral part of this plan. If others use this information, they should be advised of its purpose and limitations.
 - This plan may not be reproduced unless these notes are included.

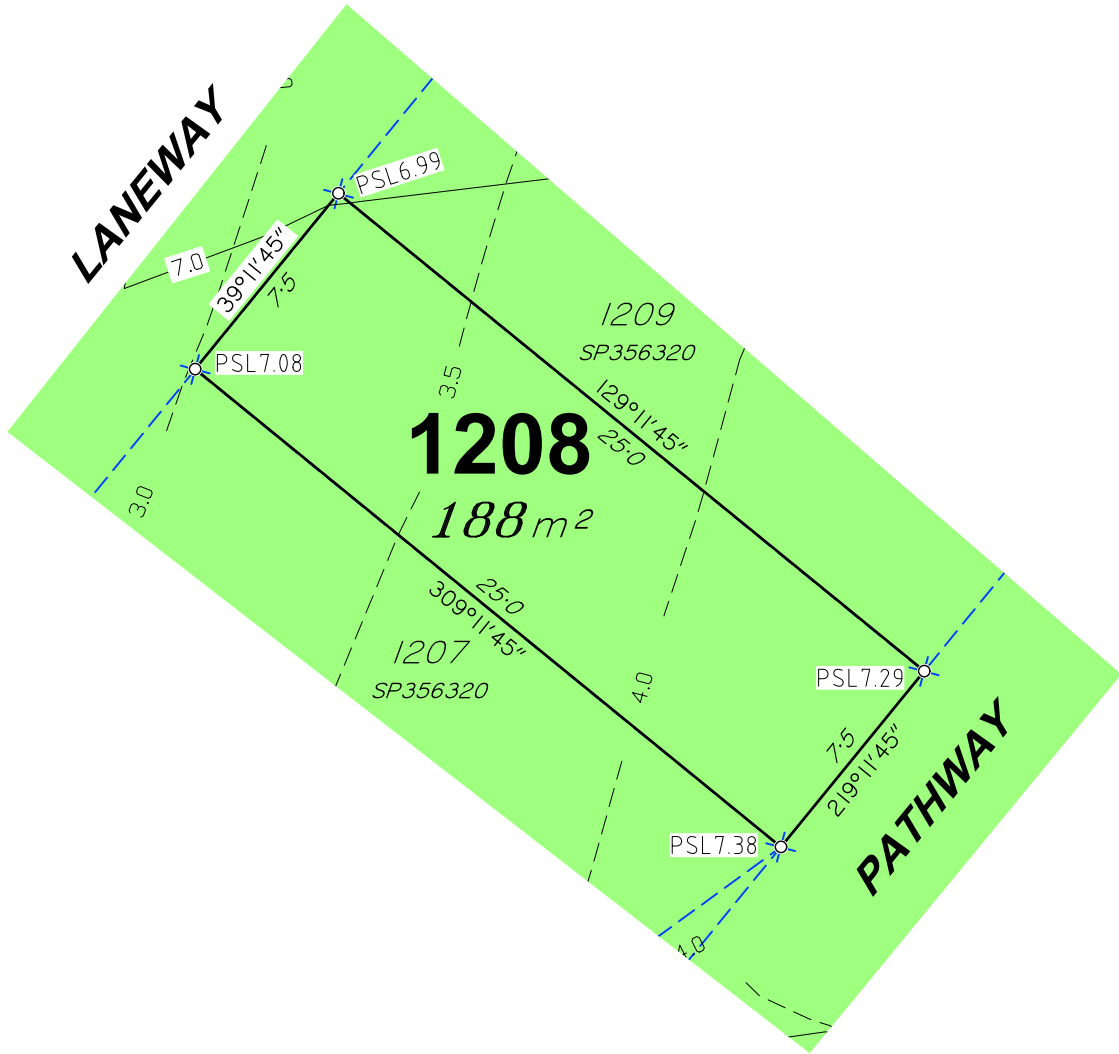

JENSEN BOWERS
SURVEYORS
PLANNERS
DEVELOPMENT ADVISORS
jensenbowers.com.au

Brisbane (Head Office)
59 Anderson Street, Fortitude Valley, Qld. 4006
PO Box 799, Spring Hill, Qld. 4004
T (07) 3852 1771


T.H. Jensen & Bowers Pty. Ltd. (Consulting Surveyors)
ABN: 52 010 872 607

© Copyright reserved to Jensen Bowers Group Consultants Pty Ltd

Associated Consultants
KN Consulting Engineers

Local Authority: Moreton Bay City Council
Authority Ref. No: DA/2024/2264
RP Description: Cancelling Lot 9998

Locality: Morayfield
Date of Survey: N/A
Level Datum: AHD (der)
Origin: OPM 139507 (RL 6.31m)
Level Bk / Fid Bk: Digital
Horizontal Datum: MGA Zone 56
Contour Interval: N/A

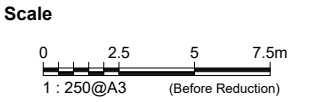

Notes

This plan was produced for the exclusive use of North Harbour Holdings Pty Ltd.

It is to be used as an attachment under the Land Sales Act 1984 to sell freehold land off the plan. All dimensions and areas are subject to final registration of the survey plan.

The services, design contours and fill hatching shown hereon are from designs as supplied by KN Group Pty Ltd received 17.06.2025.

Disclaimer

Any licence, expressed or implied, to use this document for any purpose whatsoever is restricted to the terms of the agreement or implied agreement between Jensen Bowers and the instructing party.

Drawn:	Pineapple	Date:	25.06.2025
Surveyed:	N/A	Date:	N/A
Checked:	SM	Date:	25.06.2025

Approved:


SJM

Issue	Description	Date	Appd.
A	Original Issue	25.06.25	SM
B	1189 & 1190 Walls added	18.07.25	SM

Client
North Harbour Holdings Pty Ltd

Stage 9
North Harbour
Residential North

Disclosure Plan Lot 1208 on SP356320		
Drawing No.	Issue	Original Size
S-7550 - 1208	B	A3

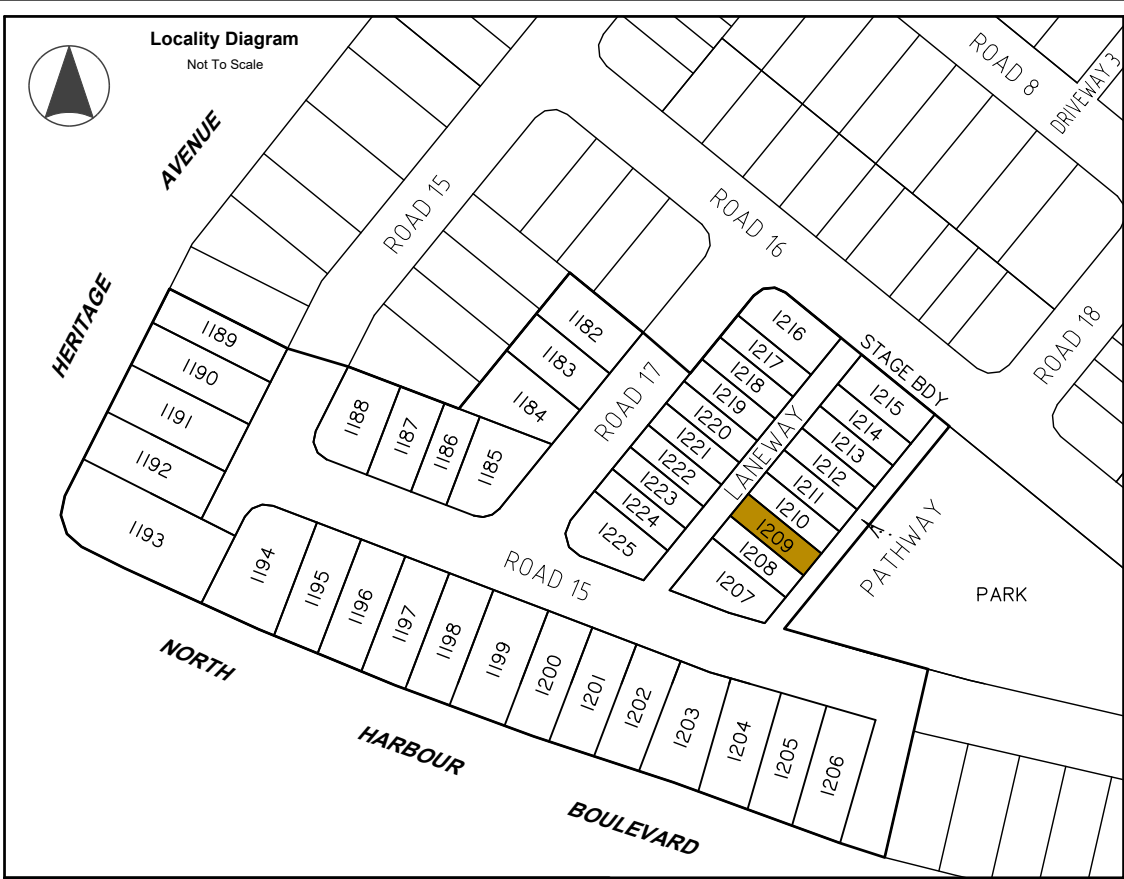

Legend

	Area of Fill
	Proposed New Allotment
PSL4-30	Proposed Surface Level
— 2.50 —	Proposed Surface Contour
- - +2.50 - -	Proposed Fill Depth Contour
— — — — —	Proposed Batter Line
HW 2.50	Proposed height of wall
AHW 2.50	Proposed Average height of wall
	Proposed Rock Retaining Wall
	Proposed Sleeper Retaining Wall
	Proposed Acoustic Barrier
— // —	Proposed Timber Fence


Allotment Description

This plan shows details of Proposed Allotment 1209 on SP356320 cancelling part of Lot 9998 on Proposed Reconfiguration Plans as approved by Moreton Bay City Council in accordance with Development Approval Number DA/2024/2264 dated 07.11.2024.

The Contractor shall complete all allotment earthwork operations in such a manner to allow an approved Geotechnical testing company's certification that site filling has been placed as Level 1 "Controlled Fill" in accordance with the provisions of Australian Standard AS 3798-2007.

The frequency of control testing shall be in accordance with the provisions of Table 8.1 of AS3798-2007.

- Notes**
- This Diagram has been prepared for information purposes only and does not form part of any contract of sale.
 - This plan was prepared for the exclusive use of North Harbour Holdings Pty Ltd and their other professional advisors and is not to be used for any other purpose or by any other person or corporation.
 - North Harbour Holdings Pty Ltd and T.H. Jensen and Bowers Pty Ltd accept no responsibility for any loss or damage arising to any person or corporation who may use or rely on this plan in contravention of these terms.
 - The title boundaries shown on this diagram were not marked at the time this diagram was prepared and have been determined from calculated dimensions only and not by field survey.
 - Services shown hereon have been plotted from available records current at the time of preparation. The local authority and/or service provider should be contacted for 'As Constructed' information prior to any design and/or construction of any structure.
 - There can be variations between this design information and works as constructed. Field survey is required to confirm the actual location of services prior to design and construction of any house or structure.
 - Any Building Envelope shown may not take into consideration additional setback and clearance requirements that may be imposed by statutory and service authorities and their associated Acts and Legislation.
 - These notes form an integral part of this plan. If others use this information, they should be advised of its purpose and limitations.
 - This plan may not be reproduced unless these notes are included.

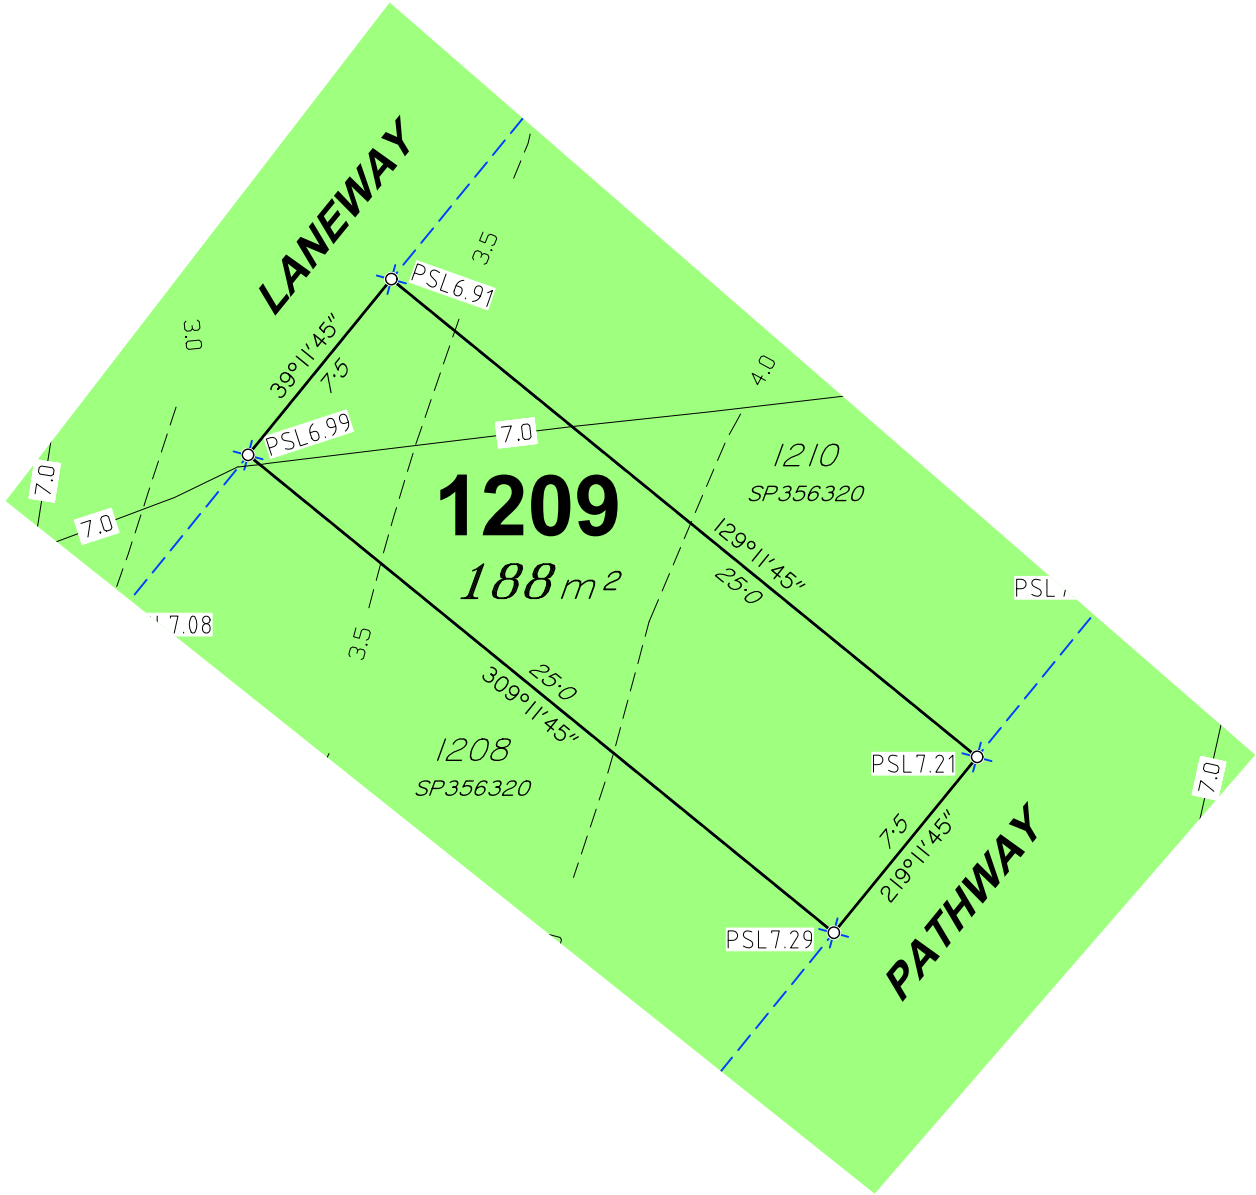

JENSEN BOWERS
SURVEYORS
PLANNERS
DEVELOPMENT ADVISORS
jensenbowers.com.au

Brisbane (Head Office)
59 Anderson Street, Fortitude Valley, Qld. 4006
PO Box 799, Spring Hill, Qld. 4004
T (07) 3852 1771


T.H. Jensen & Bowers Pty. Ltd. (Consulting Surveyors)
ABN: 52 010 872 607

© Copyright reserved to Jensen Bowers Group Consultants Pty Ltd

Associated Consultants
KN Consulting Engineers

Local Authority: Moreton Bay City Council
Authority Ref. No: DA/2024/2264
RP Description: Cancelling Lot 9998

Locality: Morayfield
Date of Survey: N/A
Level Datum: AHD (der)
Origin: OPM 139507 (RL 6.31m)
Level Bk / Fid Bk: Digital
Horizontal Datum: MGA Zone 56
Contour Interval: N/A

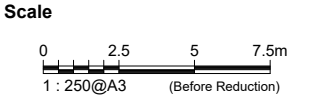

Notes

This plan was produced for the exclusive use of North Harbour Holdings Pty Ltd.

It is to be used as an attachment under the Land Sales Act 1984 to sell freehold land off the plan. All dimensions and areas are subject to final registration of the survey plan.

The services, design contours and fill hatching shown hereon are from designs as supplied by KN Group Pty Ltd received 17.06.2025.

Disclaimer

Any licence, expressed or implied, to use this document for any purpose whatsoever is restricted to the terms of the agreement or implied agreement between Jensen Bowers and the instructing party.


Drawn:	Pineapple	Date:	25.06.2025
Surveyed:	N/A	Date:	N/A
Checked:	SM	Date:	25.06.2025


Approved:			
SJM			
Issue	Description	Date	Appd.
A	Original Issue	25.06.25	SM
B	1189 & 1190 Walls added	18.07.25	SM


Client
North Harbour Holdings Pty Ltd

Stage 9
North Harbour
Residential North

Disclosure Plan Lot 1209 on SP356320		
Drawing No.	Issue	Original Size
S-7550 - 1209	B	A3

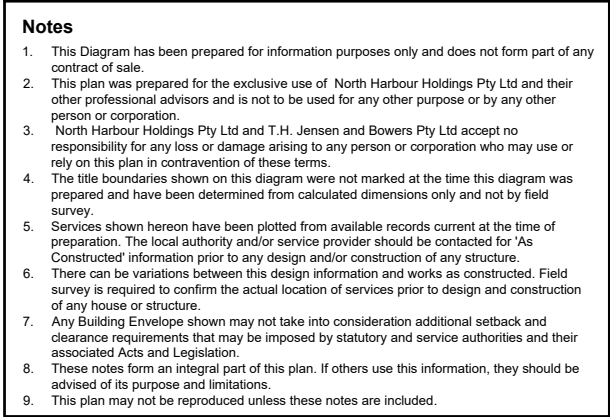

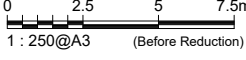		SURVEYORS PLANNERS DEVELOPMENT ADVISORS	
JENSEN BOWERS		jensendbowers.com.au	
Brisbane (Head Office)			
59 Anderson Street, Fortitude Valley, Qld. 4006			
PO Box 799, Spring Hill, Qld. 4004			
T (07) 3852 1771			
T.H. Jensen & Bowers Pty. Ltd. (Consulting Surveyors) ABN. 52 010 872 607			
© Copyright reserved to Jensen Bowers Group Consultants Pty Ltd			
Associated Consultants			
KN Consulting Engineers			
Local Authority:		Moreton Bay City Council	
Authority Ref. No:		DA/2024/2264	
RP Description:		Cancelling Lot 9998	
Locality:		Morayfield	
Date of Survey:		N/A	
Level Datum:		AHD (der)	
Origin:		OPM 139507 (RL 6.31m)	
Level Bk / Fid Bk:		Digital	
Horizontal Datum:		MGA Zone 56	
Contour Interval:		N/A	
Scale			
 1 : 250@A3 (Before Reduction)			
Notes			
This plan was produced for the exclusive use of North Harbour Holdings Pty Ltd.			
It is to be used as an attachment under the Land Sales Act 1984 to sell freehold land off the plan. All dimensions and areas are subject to final registration of the survey plan.			
The services, design contours and fill hatching shown hereon are from designs as supplied by KN Group Pty Ltd received 17.06.2025.			
Disclaimer			
Any licence, expressed or implied, to use this document for any purpose whatsoever is restricted to the terms of the agreement or implied agreement between Jensen Bowers and the instructing party.			
Drawn:		Pineapple	Date: 25.06.2025
Surveyed:		N/A	Date: N/A
Checked:		SM	Date: 25.06.2025
Approved:			
SJM			
Issue	Description	Date	Appd.
A	Original Issue	25.06.25	SM
B	1189 & 1190 Walls added	18.07.25	SM
Client			
North Harbour Holdings Pty Ltd			
Stage 9			
North Harbour			
Residential North			
Disclosure Plan			
Lot 1210 on SP356320			
Drawing No.	Issue	Original Size	
S-7550 - 1210	B	A3	

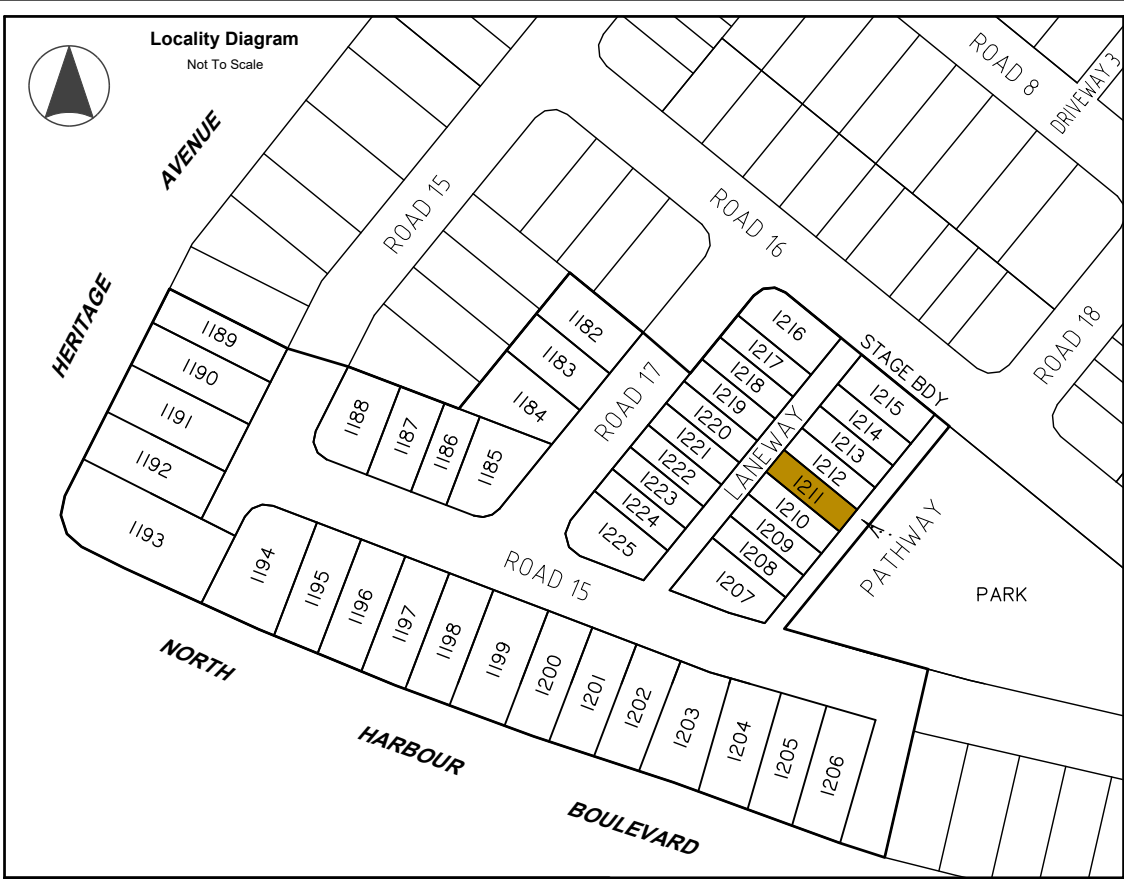

Legend	
	Area of Fill
	Proposed New Allotment
PSL4.30	Proposed Surface Level
— 2.50 —	Proposed Surface Contour
- - +2.50 - -	Proposed Fill Depth Contour
	Proposed Batter Line
HW 2.50	Proposed height of wall
AHW 2.50	Proposed Average height of wall
	Proposed Rock Retaining Wall
	Proposed Sleeper Retaining Wall
	Proposed Acoustic Barrier
	Proposed Timber Fence


Allotment Description

This plan shows details of Proposed Allotment 1211 on SP356320 cancelling part of Lot 9998 on Proposed Reconfiguration Plans as approved by Moreton Bay City Council in accordance with Development Approval Number DA/2024/2264 dated 07.11.2024.

The Contractor shall complete all allotment earthwork operations in such a manner to allow an approved Geotechnical testing company's certification that site filling has been placed as Level 1 "Controlled Fill" in accordance with the provisions of Australian Standard AS 3798-2007.

The frequency of control testing shall be in accordance with the provisions of Table 8.1 of AS3798-2007.

- Notes**
- This Diagram has been prepared for information purposes only and does not form part of any contract of sale.
 - This plan was prepared for the exclusive use of North Harbour Holdings Pty Ltd and their other professional advisors and is not to be used for any other purpose or by any other person or corporation.
 - North Harbour Holdings Pty Ltd and T.H. Jensen and Bowers Pty Ltd accept no responsibility for any loss or damage arising to any person or corporation who may use or rely on this plan in contravention of these terms.
 - The title boundaries shown on this diagram were not marked at the time this diagram was prepared and have been determined from calculated dimensions only and not by field survey.
 - Services shown hereon have been plotted from available records current at the time of preparation. The local authority and/or service provider should be contacted for 'As Constructed' information prior to any design and/or construction of any structure.
 - There can be variations between this design information and works as constructed. Field survey is required to confirm the actual location of services prior to design and construction of any house or structure.
 - Any Building Envelope shown may not take into consideration additional setback and clearance requirements that may be imposed by statutory and service authorities and their associated Acts and Legislation.
 - These notes form an integral part of this plan. If others use this information, they should be advised of its purpose and limitations.
 - This plan may not be reproduced unless these notes are included.

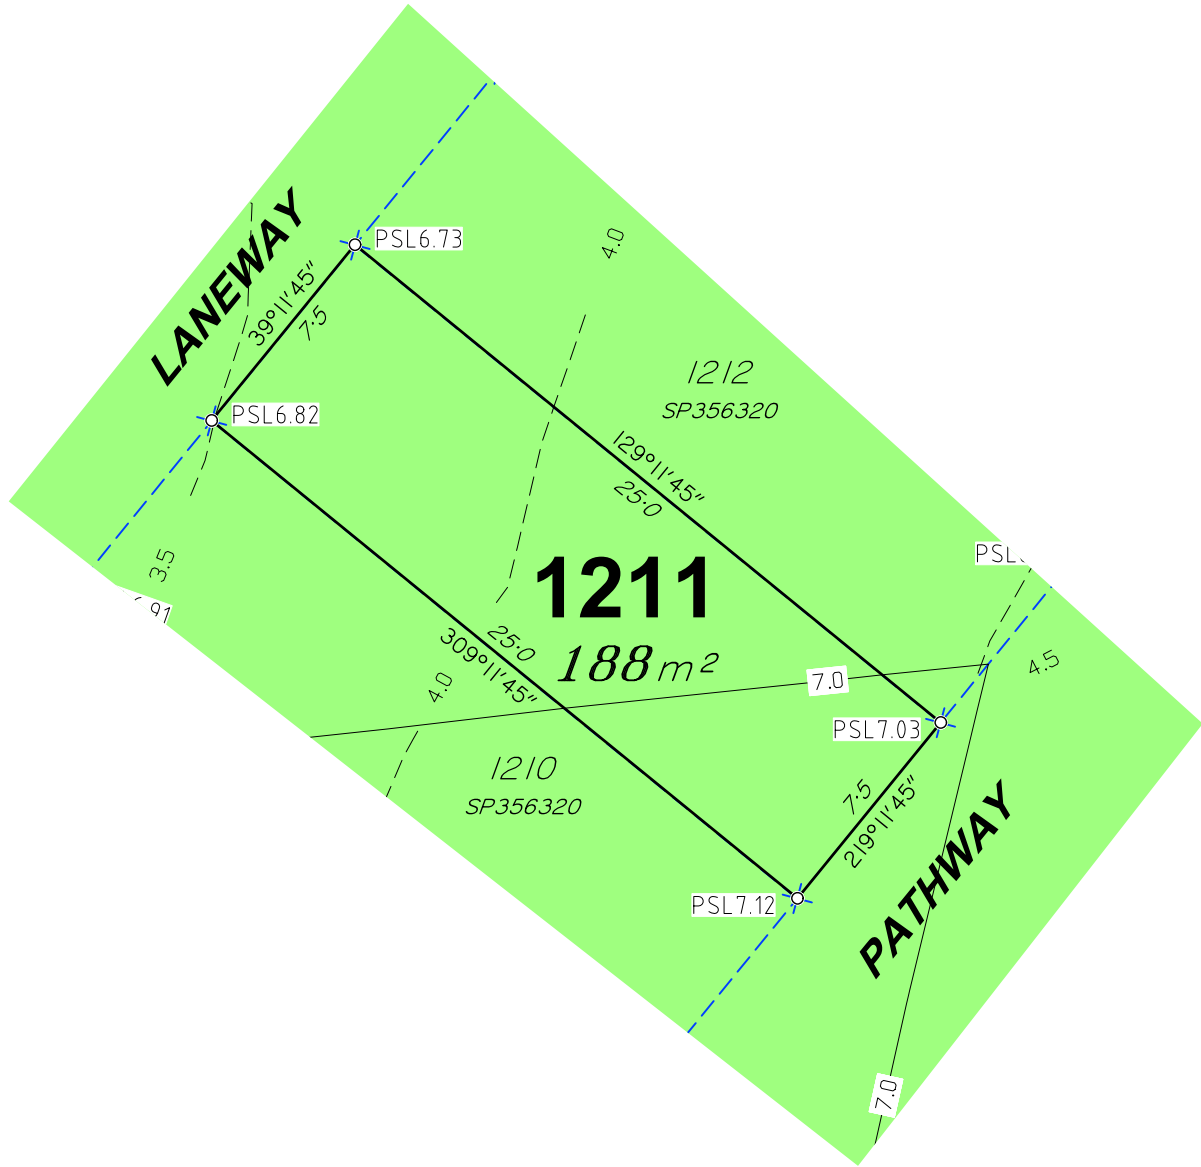

JENSEN BOWERS
SURVEYORS
PLANNERS
DEVELOPMENT ADVISORS
jensenbowers.com.au

Brisbane (Head Office)
59 Anderson Street, Fortitude Valley, Qld. 4006
PO Box 799, Spring Hill, Qld. 4004
T (07) 3852 1771

T.H. Jensen & Bowers Pty. Ltd. (Consulting Surveyors)
ABN: 52 010 872 607

© Copyright reserved to Jensen Bowers Group Consultants Pty Ltd

Associated Consultants
KN Consulting Engineers

Local Authority: Moreton Bay City Council
Authority Ref. No: DA/2024/2264
RP Description: Cancelling Lot 9998

Locality: Morayfield
Date of Survey: N/A
Level Datum: AHD (der)
Origin: OPM 139507 (RL 6.31m)
Level Bk / Fid Bk: Digital
Horizontal Datum: MGA Zone 56
Contour Interval: N/A

Scale

0 2.5 5 7.5m
1 : 250@A3 (Before Reduction)

Notes

This plan was produced for the exclusive use of North Harbour Holdings Pty Ltd.

It is to be used as an attachment under the Land Sales Act 1984 to sell freehold land off the plan. All dimensions and areas are subject to final registration of the survey plan.

The services, design contours and fill hatching shown hereon are from designs as supplied by KN Group Pty Ltd received 17.06.2025.

Disclaimer

Any licence, expressed or implied, to use this document for any purpose whatsoever is restricted to the terms of the agreement or implied agreement between Jensen Bowers and the instructing party.

Drawn: Pineapple	Date: 25.06.2025
Surveyed: N/A	Date: N/A
Checked: SM	Date: 25.06.2025

Approved: SJM			
Issue	Description	Date	Appd.
A	Original Issue	25.06.25	SM
B	1189 & 1190 Walls added	18.07.25	SM

Client
North Harbour Holdings Pty Ltd

Stage 9
North Harbour
Residential North

Disclosure Plan Lot 1211 on SP356320		
Drawing No.	Issue	Original Size
S-7550 - 1211	B	A3



Legend	
	Area of Fill
	Proposed New Allotment
PSL4.30	Proposed Surface Level
— 2.50 —	Proposed Surface Contour
- - +2.50 - -	Proposed Fill Depth Contour
	Proposed Batter Line
HW 2.50	Proposed height of wall
AHW 2.50	Proposed Average height of wall
	Proposed Rock Retaining Wall
	Proposed Sleeper Retaining Wall
	Proposed Acoustic Barrier
	Proposed Timber Fence


Allotment Description

This plan shows details of Proposed Allotment 1212 on SP356320 cancelling part of Lot 9998 on Proposed Reconfiguration Plans as approved by Moreton Bay City Council in accordance with Development Approval Number DA/2024/2264 dated 07.11.2024.

The Contractor shall complete all allotment earthwork operations in such a manner to allow an approved Geotechnical testing company's certification that site filling has been placed as Level 1 "Controlled Fill" in accordance with the provisions of Australian Standard AS 3798-2007.

The frequency of control testing shall be in accordance with the provisions of Table 8.1 of AS3798-2007.

- Notes**
- This Diagram has been prepared for information purposes only and does not form part of any contract of sale.
 - This plan was prepared for the exclusive use of North Harbour Holdings Pty Ltd and their other professional advisors and is not to be used for any other purpose or by any other person or corporation.
 - North Harbour Holdings Pty Ltd and T.H. Jensen and Bowers Pty Ltd accept no responsibility for any loss or damage arising to any person or corporation who may use or rely on this plan in contravention of these terms.
 - The title boundaries shown on this diagram were not marked at the time this diagram was prepared and have been determined from calculated dimensions only and not by field survey.
 - Services shown hereon have been plotted from available records current at the time of preparation. The local authority and/or service provider should be contacted for 'As Constructed' information prior to any design and/or construction of any structure.
 - There can be variations between this design information and works as constructed. Field survey is required to confirm the actual location of services prior to design and construction of any house or structure.
 - Any Building Envelope shown may not take into consideration additional setback and clearance requirements that may be imposed by statutory and service authorities and their associated Acts and Legislation.
 - These notes form an integral part of this plan. If others use this information, they should be advised of its purpose and limitations.
 - This plan may not be reproduced unless these notes are included.

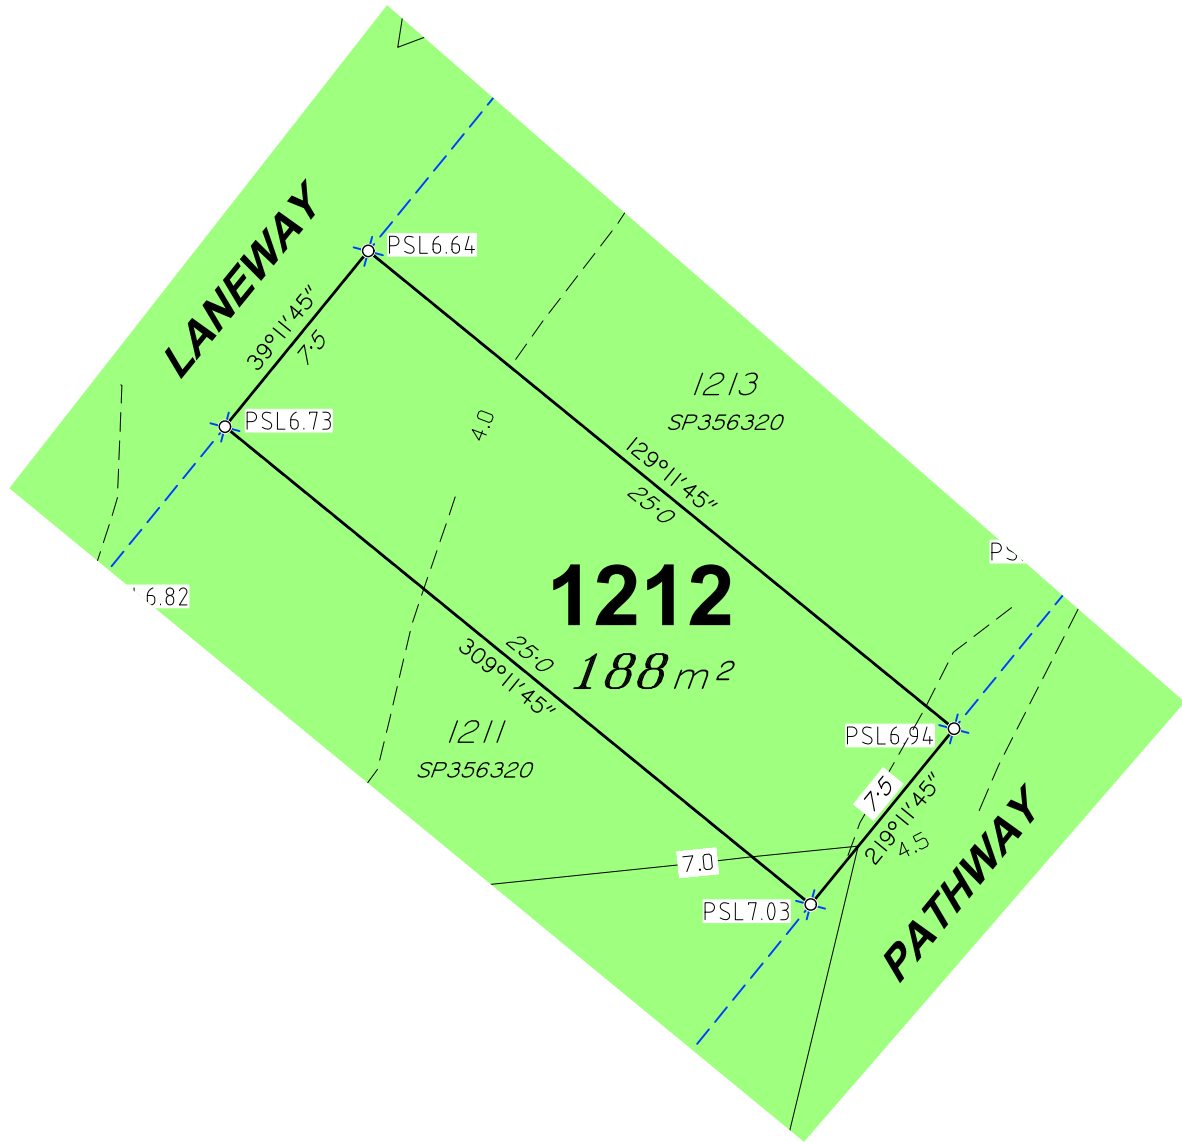

JENSEN BOWERS
SURVEYORS
PLANNERS
DEVELOPMENT ADVISORS
jensenbowers.com.au

Brisbane (Head Office)
59 Anderson Street, Fortitude Valley, Qld. 4006
PO Box 799, Spring Hill, Qld. 4004
T (07) 3852 1771

T.H. Jensen & Bowers Pty. Ltd. (Consulting Surveyors)
ABN: 52 010 872 607

© Copyright reserved to Jensen Bowers Group Consultants Pty Ltd

Associated Consultants
KN Consulting Engineers

Local Authority: Moreton Bay City Council
Authority Ref. No: DA/2024/2264
RP Description: Cancelling Lot 9998

Locality: Morayfield
Date of Survey: N/A
Level Datum: AHD (der)
Origin: OPM 139507 (RL 6.31m)
Level Bk / Fid Bk: Digital
Horizontal Datum: MGA Zone 56
Contour Interval: N/A

Scale

0 2.5 5 7.5m
1 : 250@A3 (Before Reduction)

Notes

This plan was produced for the exclusive use of North Harbour Holdings Pty Ltd.

It is to be used as an attachment under the Land Sales Act 1984 to sell freehold land off the plan. All dimensions and areas are subject to final registration of the survey plan.

The services, design contours and fill hatching shown hereon are from designs as supplied by KN Group Pty Ltd received 17.06.2025.

Disclaimer

Any licence, expressed or implied, to use this document for any purpose whatsoever is restricted to the terms of the agreement or implied agreement between Jensen Bowers and the instructing party.

Drawn:	Pineapple	Date:	25.06.2025
Surveyed:	N/A	Date:	N/A
Checked:	SM	Date:	25.06.2025

Approved:


SJM

Issue	Description	Date	Appd.
A	Original Issue	25.06.25	SM
B	1189 & 1190 Walls added	18.07.25	SM

Client
North Harbour Holdings Pty Ltd

Stage 9
North Harbour
Residential North

Disclosure Plan Lot 1212 on SP356320		
Drawing No.	Issue	Original Size
S-7550 - 1212	B	A3

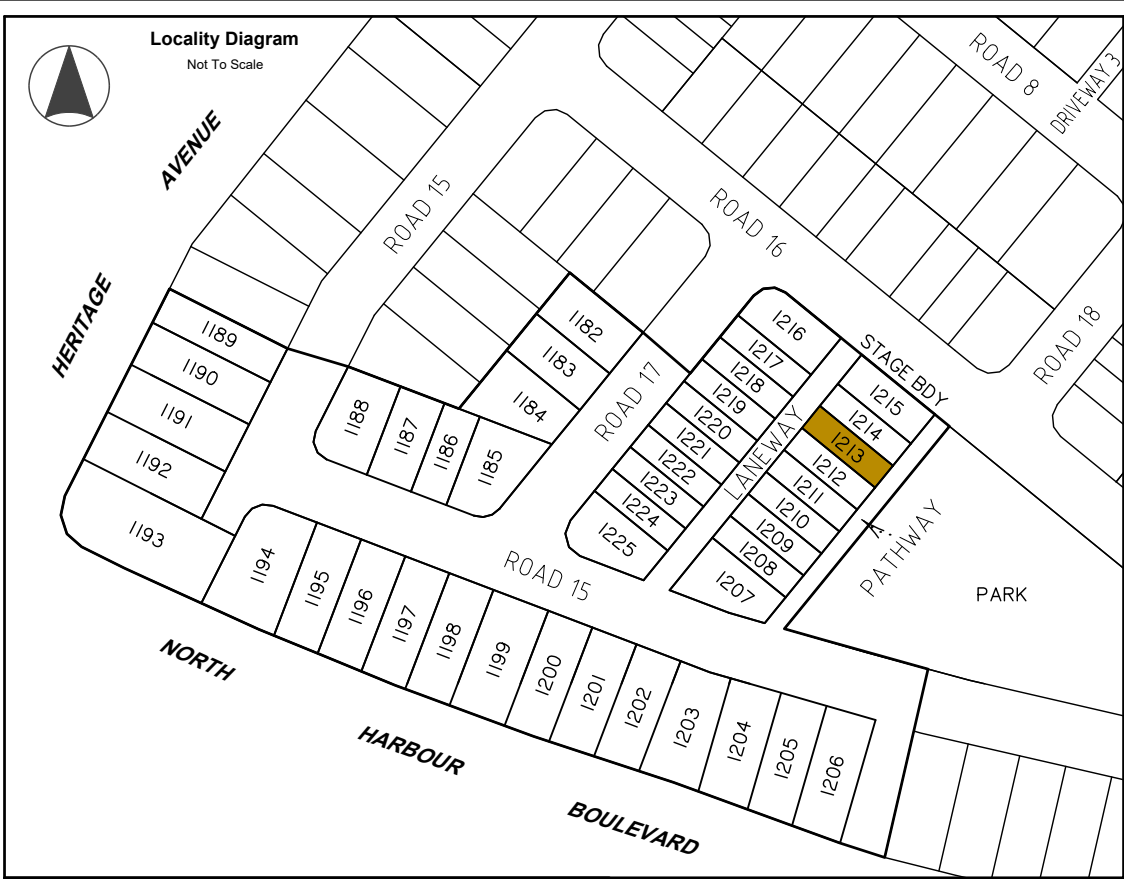

Legend	
	Area of Fill
	Proposed New Allotment
PSL4.30	Proposed Surface Level
— 2.50 —	Proposed Surface Contour
- - +2.50 - -	Proposed Fill Depth Contour
— — — — —	Proposed Batter Line
HW 2.50	Proposed height of wall
AHW 2.50	Proposed Average height of wall
	Proposed Rock Retaining Wall
	Proposed Sleeper Retaining Wall
	Proposed Acoustic Barrier
— // —	Proposed Timber Fence


Allotment Description

This plan shows details of Proposed Allotment 1213 on SP356320 cancelling part of Lot 9998 on Proposed Reconfiguration Plans as approved by Moreton Bay City Council in accordance with Development Approval Number DA/2024/2264 dated 07.11.2024.

The Contractor shall complete all allotment earthwork operations in such a manner to allow an approved Geotechnical testing company's certification that site filling has been placed as Level 1 "Controlled Fill" in accordance with the provisions of Australian Standard AS 3798-2007.

The frequency of control testing shall be in accordance with the provisions of Table 8.1 of AS3798-2007.

- Notes**
- This Diagram has been prepared for information purposes only and does not form part of any contract of sale.
 - This plan was prepared for the exclusive use of North Harbour Holdings Pty Ltd and their other professional advisors and is not to be used for any other purpose or by any other person or corporation.
 - North Harbour Holdings Pty Ltd and T.H. Jensen and Bowers Pty Ltd accept no responsibility for any loss or damage arising to any person or corporation who may use or rely on this plan in contravention of these terms.
 - The title boundaries shown on this diagram were not marked at the time this diagram was prepared and have been determined from calculated dimensions only and not by field survey.
 - Services shown hereon have been plotted from available records current at the time of preparation. The local authority and/or service provider should be contacted for 'As Constructed' information prior to any design and/or construction of any structure.
 - There can be variations between this design information and works as constructed. Field survey is required to confirm the actual location of services prior to design and construction of any house or structure.
 - Any Building Envelope shown may not take into consideration additional setback and clearance requirements that may be imposed by statutory and service authorities and their associated Acts and Legislation.
 - These notes form an integral part of this plan. If others use this information, they should be advised of its purpose and limitations.
 - This plan may not be reproduced unless these notes are included.

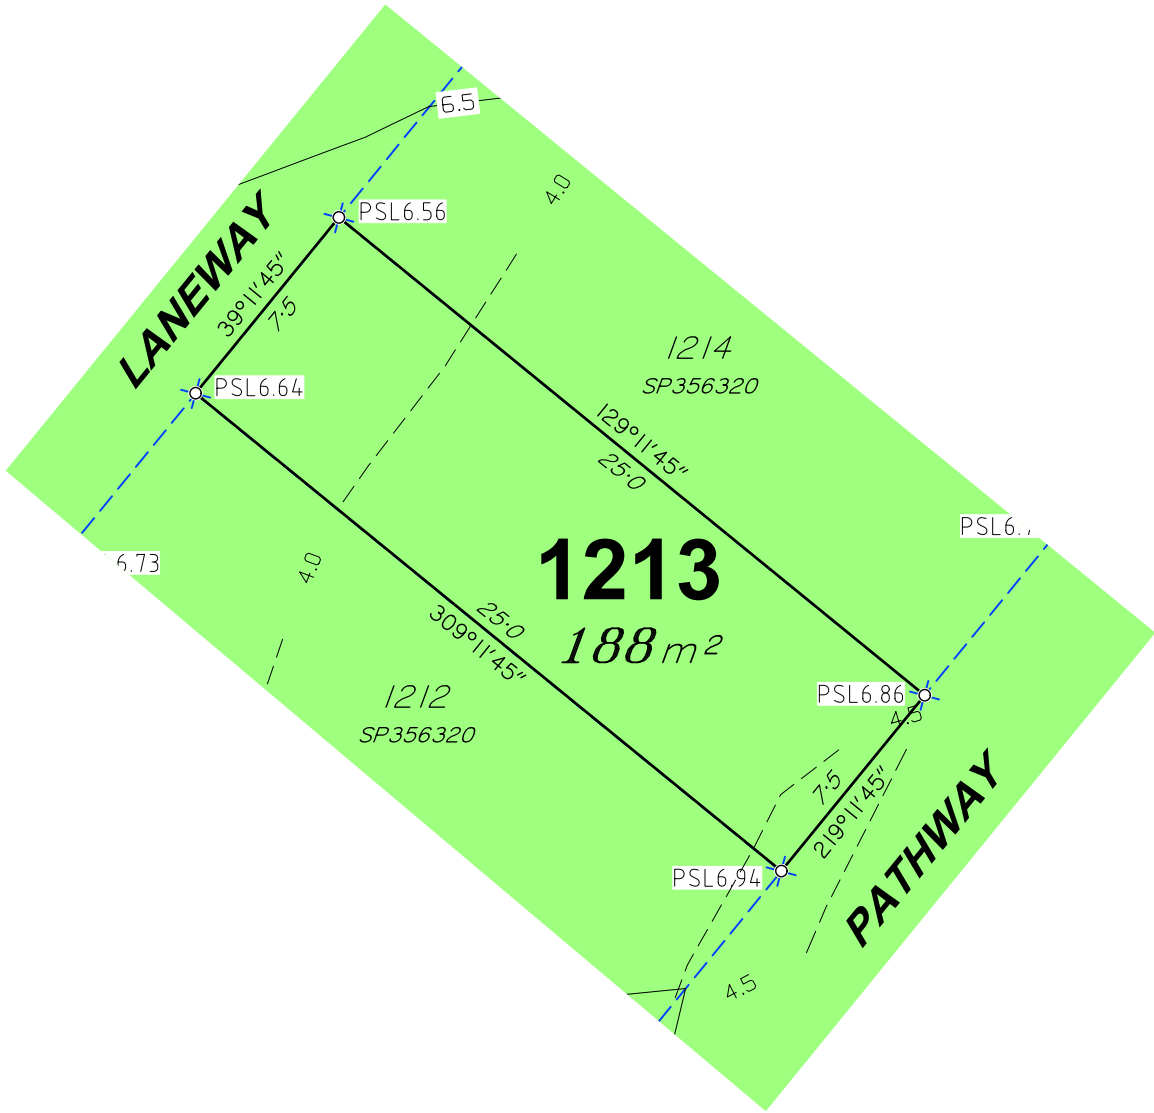



SURVEYORS
PLANNERS
DEVELOPMENT ADVISORS

**JENSEN
BOWERS**
Brisbane (Head Office)
59 Anderson Street, Fortitude Valley, Qld. 4006
PO Box 799, Spring Hill, Qld. 4004
T (07) 3852 1771

T.H. Jensen & Bowers Pty. Ltd. (Consulting Surveyors)
ABN: 52 010 872 607

© Copyright reserved to Jensen Bowers Group Consultants Pty Ltd

Associated Consultants
KN Consulting Engineers

Local Authority: Moreton Bay City Council
Authority Ref. No: DA/2024/2264
RP Description: Cancelling Lot 9998

Locality: Morayfield
Date of Survey: N/A
Level Datum: AHD (der)
Origin: OPM 139507 (RL 6.31m)
Level Bk / Fid Bk: Digital
Horizontal Datum: MGA Zone 56
Contour Interval: N/A

Scale

0 2.5 5 7.5m
1 : 250@A3 (Before Reduction)

Notes

This plan was produced for the exclusive use of North Harbour Holdings Pty Ltd.

It is to be used as an attachment under the Land Sales Act 1984 to sell freehold land off the plan. All dimensions and areas are subject to final registration of the survey plan.

The services, design contours and fill hatching shown hereon are from designs as supplied by KN Group Pty Ltd received 17.06.2025.

Disclaimer

Any licence, expressed or implied, to use this document for any purpose whatsoever is restricted to the terms of the agreement or implied agreement between Jensen Bowers and the instructing party.

Drawn:	Pineapple	Date:	25.06.2025
Surveyed:	N/A	Date:	N/A
Checked:	SM	Date:	25.06.2025

Approved:

SJM


Issue	Description	Date	Appd.
A	Original Issue	25.06.25	SM
B	1189 & 1190 Walls added	18.07.25	SM

Client
North Harbour Holdings Pty Ltd


**Stage 9
North Harbour
Residential North**

**Disclosure Plan
Lot 1213 on SP356320**



Drawing No.	Issue	Original Size
S-7550 - 1213	B	A3

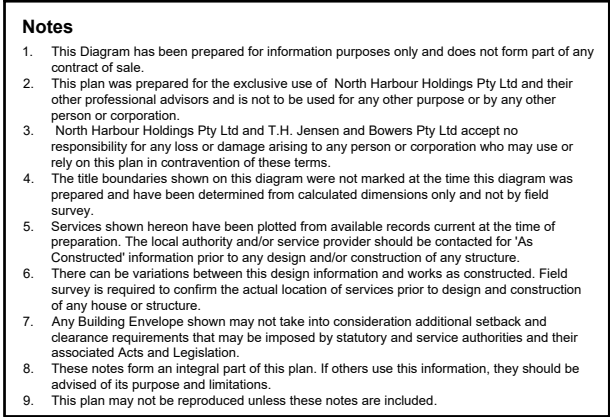


Disclosure Plan Lot 1214 on SP356320		
Drawing No. S-7550 - 1214	Issue B	Original Size A3

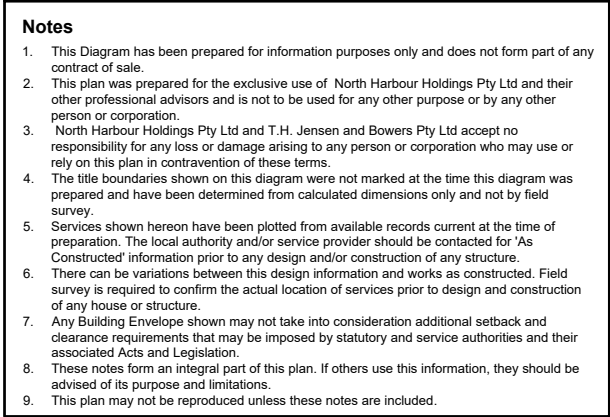

Drawing No.	Issue	Original Size
S-7550 - 1215	B	A3

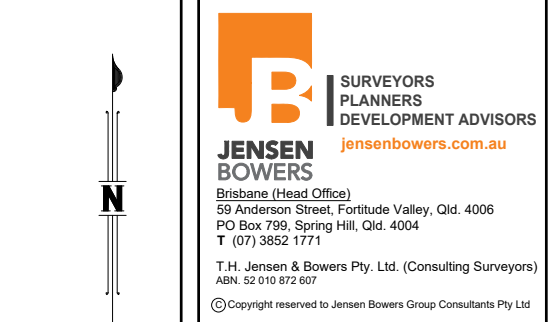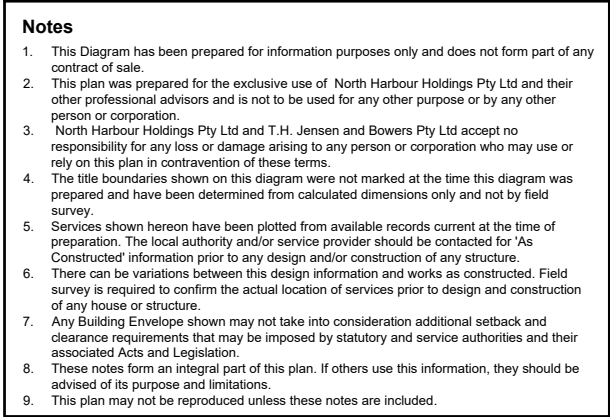

Disclosure Plan Lot 1216 on SP356320		
Drawing No.	Issue	Original Size
S-7550 - 1216	B	A3

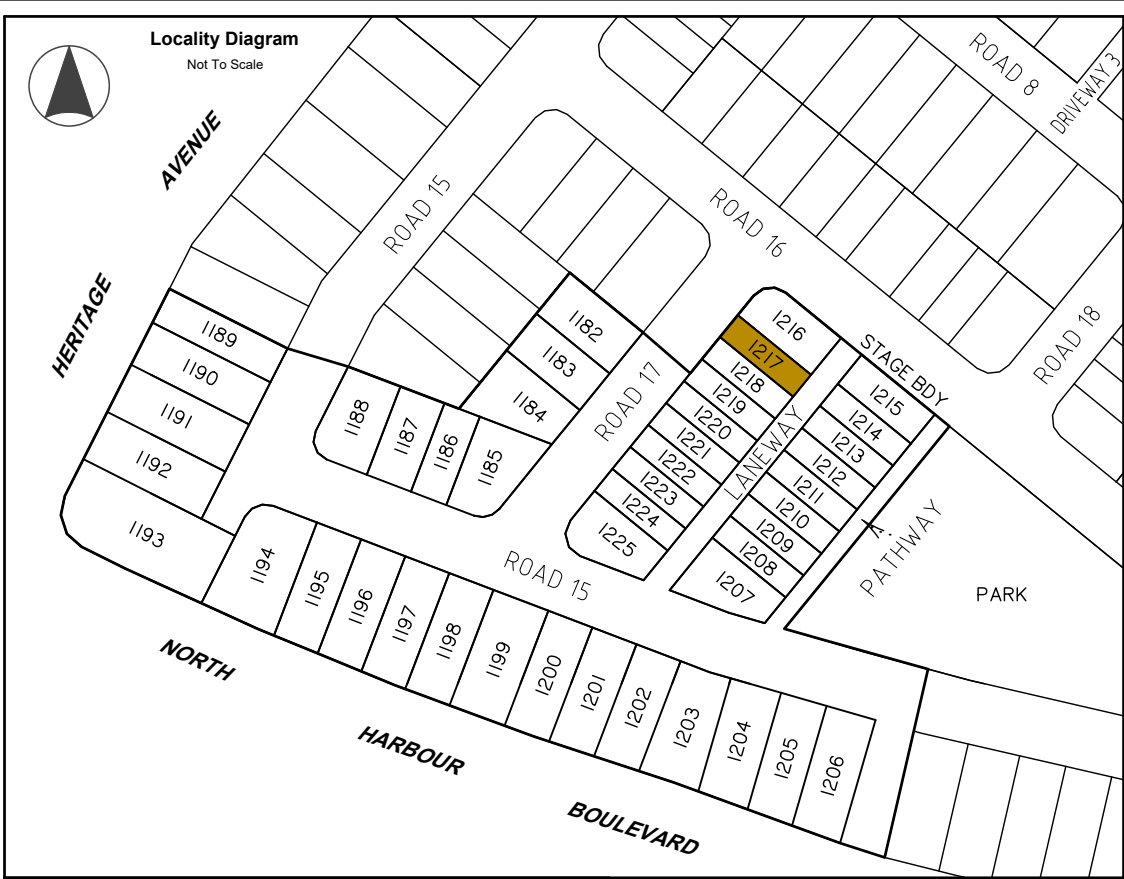

Legend	
	Area of Fill
	Proposed New Allotment
PSL4-30	Proposed Surface Level
— 2.50 —	Proposed Surface Contour
- - +2.50 - -	Proposed Fill Depth Contour
— — — — —	Proposed Batter Line
HW 2.50	Proposed height of wall
AHW 2.50	Proposed Average height of wall
	Proposed Rock Retaining Wall
	Proposed Sleeper Retaining Wall
	Proposed Acoustic Barrier
//	Proposed Timber Fence


Allotment Description

This plan shows details of Proposed Allotment 1217 on SP356320 cancelling part of Lot 9998 on Proposed Reconfiguration Plans as approved by Moreton Bay City Council in accordance with Development Approval Number DA/2024/2264 dated 07.11.2024.

The Contractor shall complete all allotment earthwork operations in such a manner to allow an approved Geotechnical testing company's certification that site filling has been placed as Level 1 "Controlled Fill" in accordance with the provisions of Australian Standard AS 3798-2007.

The frequency of control testing shall be in accordance with the provisions of Table 8.1 of AS3798-2007.

- Notes**
- This Diagram has been prepared for information purposes only and does not form part of any contract of sale.
 - This plan was prepared for the exclusive use of North Harbour Holdings Pty Ltd and their other professional advisors and is not to be used for any other purpose or by any other person or corporation.
 - North Harbour Holdings Pty Ltd and T.H. Jensen and Bowers Pty Ltd accept no responsibility for any loss or damage arising to any person or corporation who may use or rely on this plan in contravention of these terms.
 - The title boundaries shown on this diagram were not marked at the time this diagram was prepared and have been determined from calculated dimensions only and not by field survey.
 - Services shown hereon have been plotted from available records current at the time of preparation. The local authority and/or service provider should be contacted for 'As Constructed' information prior to any design and/or construction of any structure.
 - There can be variations between this design information and works as constructed. Field survey is required to confirm the actual location of services prior to design and construction of any house or structure.
 - Any Building Envelope shown may not take into consideration additional setback and clearance requirements that may be imposed by statutory and service authorities and their associated Acts and Legislation.
 - These notes form an integral part of this plan. If others use this information, they should be advised of its purpose and limitations.
 - This plan may not be reproduced unless these notes are included.

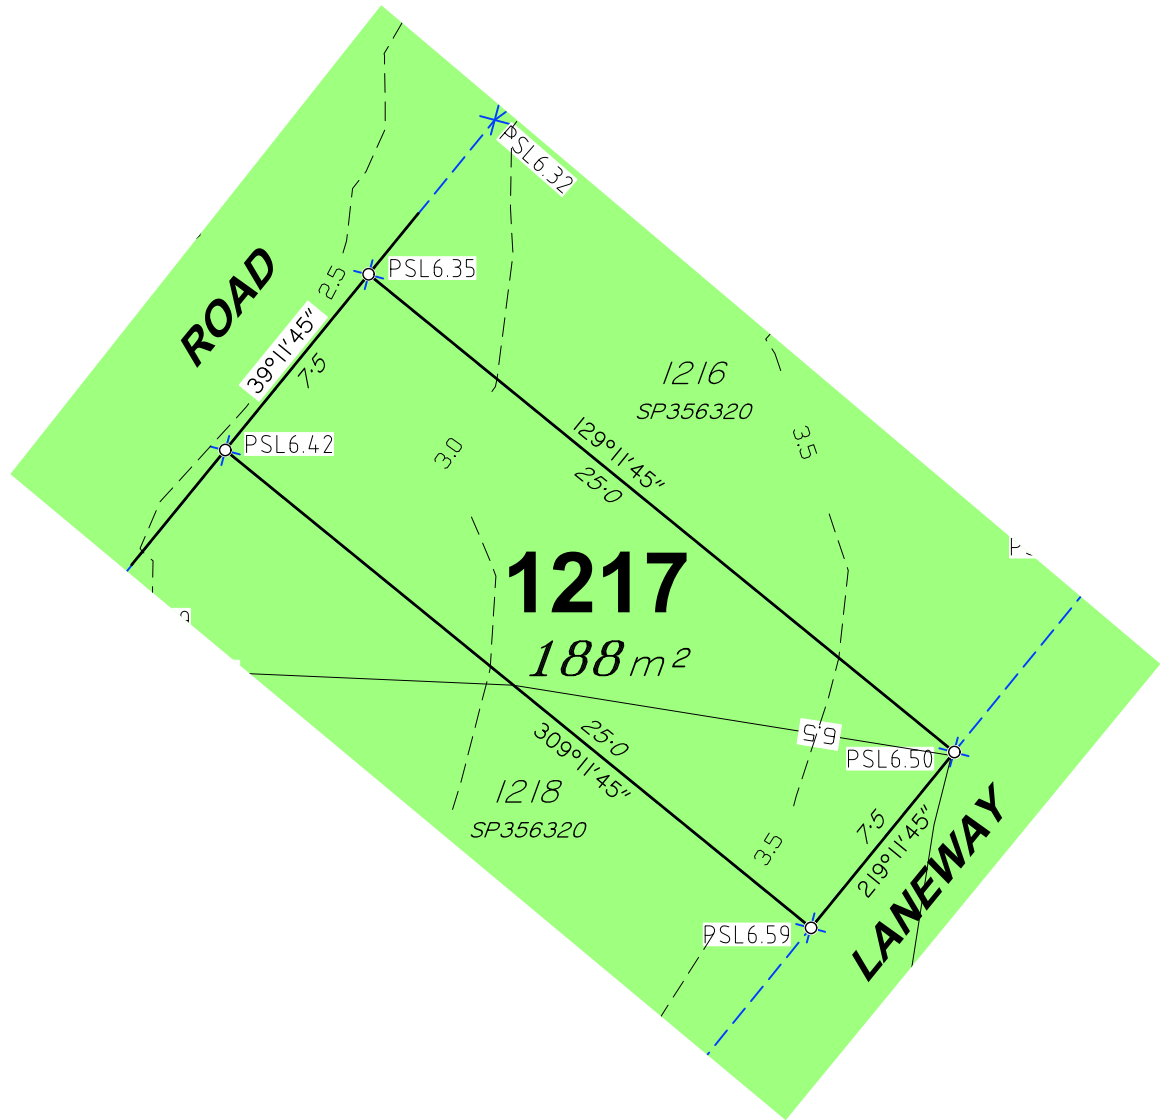

**SURVEYORS
PLANNERS
DEVELOPMENT ADVISORS**

**JENSEN
BOWERS**

Brisbane (Head Office)
59 Anderson Street, Fortitude Valley, Qld. 4006
PO Box 799, Spring Hill, Qld. 4004
T (07) 3852 1771

T.H. Jensen & Bowers Pty. Ltd. (Consulting Surveyors)
ABN: 52 010 872 607


© Copyright reserved to Jensen Bowers Group Consultants Pty Ltd

Associated Consultants

KN Consulting Engineers

Local Authority: Moreton Bay City Council
Authority Ref. No: DA/2024/2264
RP Description: Cancelling Lot 9998

Locality: Morayfield
Date of Survey: N/A
Level Datum: AHD (der)
Origin: OPM 139507 (RL 6.31m)
Level Bk / Fid Bk: Digital
Horizontal Datum: MGA Zone 56
Contour Interval: N/A

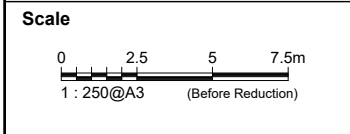

Notes

This plan was produced for the exclusive use of North Harbour Holdings Pty Ltd.

It is to be used as an attachment under the Land Sales Act 1984 to sell freehold land off the plan. All dimensions and areas are subject to final registration of the survey plan.

The services, design contours and fill hatching shown hereon are from designs as supplied by KN Group Pty Ltd received 17.06.2025.

Disclaimer

Any licence, expressed or implied, to use this document for any purpose whatsoever is restricted to the terms of the agreement or implied agreement between Jensen Bowers and the instructing party.

Drawn:	Pineapple	Date:	25.06.2025
Surveyed:	N/A	Date:	N/A
Checked:	SM	Date:	25.06.2025


Approved:			
SJM			
Issue	Description	Date	Appd.
A	Original Issue	25.06.25	SM
B	1189 & 1190 Walls added	18.07.25	SM

Client

North Harbour Holdings Pty Ltd

**Stage 9
North Harbour
Residential North**

Disclosure Plan Lot 1217 on SP356320		
Drawing No.	Issue	Original Size
S-7550 - 1217	B	A3

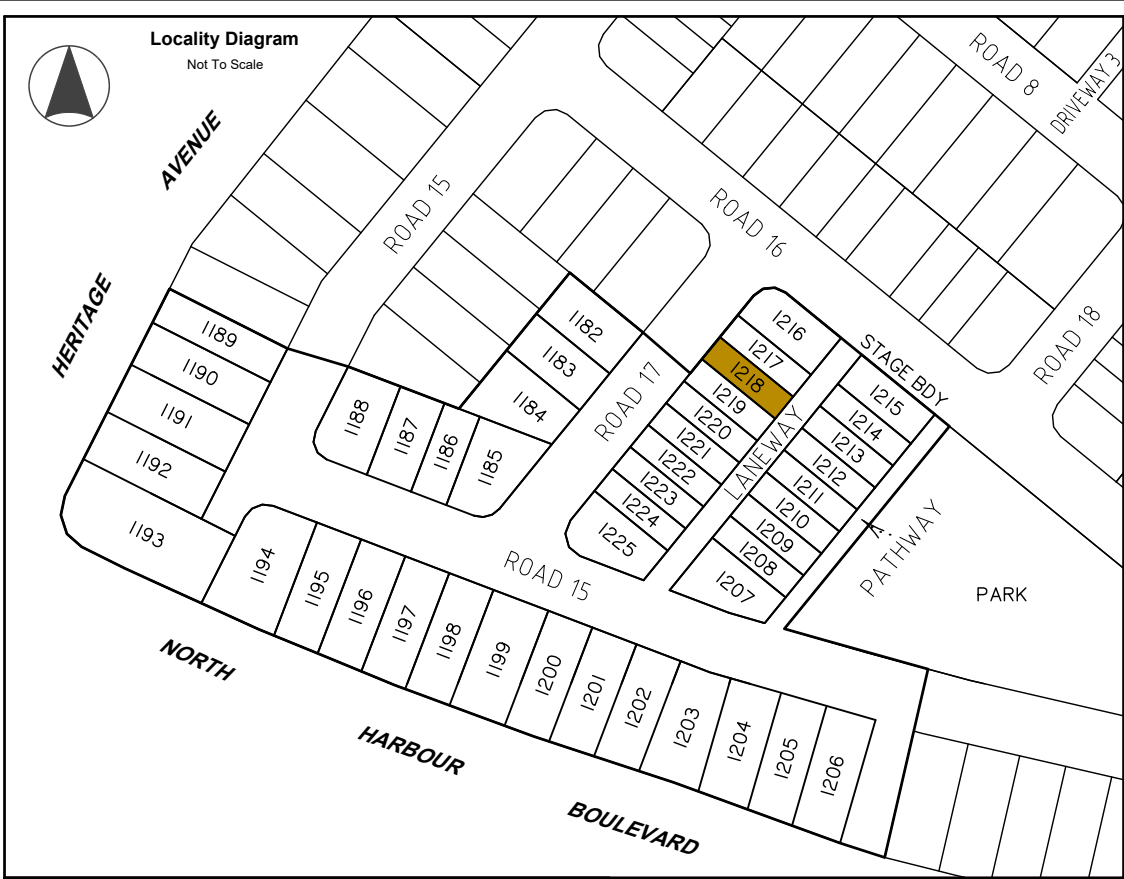

Legend	
	Area of Fill
	Proposed New Allotment
PSL4.30	Proposed Surface Level
— 2.50 —	Proposed Surface Contour
- - +2.50 - -	Proposed Fill Depth Contour
	Proposed Batter Line
HW 2.50	Proposed height of wall
AHW 2.50	Proposed Average height of wall
	Proposed Rock Retaining Wall
	Proposed Sleeper Retaining Wall
	Proposed Acoustic Barrier
	Proposed Timber Fence


Allotment Description

This plan shows details of Proposed Allotment 1218 on SP356320 cancelling part of Lot 9998 on Proposed Reconfiguration Plans as approved by Moreton Bay City Council in accordance with Development Approval Number DA/2024/2264 dated 07.11.2024.

The Contractor shall complete all allotment earthwork operations in such a manner to allow an approved Geotechnical testing company's certification that site filling has been placed as Level 1 "Controlled Fill" in accordance with the provisions of Australian Standard AS 3798-2007.

The frequency of control testing shall be in accordance with the provisions of Table 8.1 of AS3798-2007.

- Notes**
- This Diagram has been prepared for information purposes only and does not form part of any contract of sale.
 - This plan was prepared for the exclusive use of North Harbour Holdings Pty Ltd and their other professional advisors and is not to be used for any other purpose or by any other person or corporation.
 - North Harbour Holdings Pty Ltd and T.H. Jensen and Bowers Pty Ltd accept no responsibility for any loss or damage arising to any person or corporation who may use or rely on this plan in contravention of these terms.
 - The title boundaries shown on this diagram were not marked at the time this diagram was prepared and have been determined from calculated dimensions only and not by field survey.
 - Services shown hereon have been plotted from available records current at the time of preparation. The local authority and/or service provider should be contacted for 'As Constructed' information prior to any design and/or construction of any structure.
 - There can be variations between this design information and works as constructed. Field survey is required to confirm the actual location of services prior to design and construction of any house or structure.
 - Any Building Envelope shown may not take into consideration additional setback and clearance requirements that may be imposed by statutory and service authorities and their associated Acts and Legislation.
 - These notes form an integral part of this plan. If others use this information, they should be advised of its purpose and limitations.
 - This plan may not be reproduced unless these notes are included.

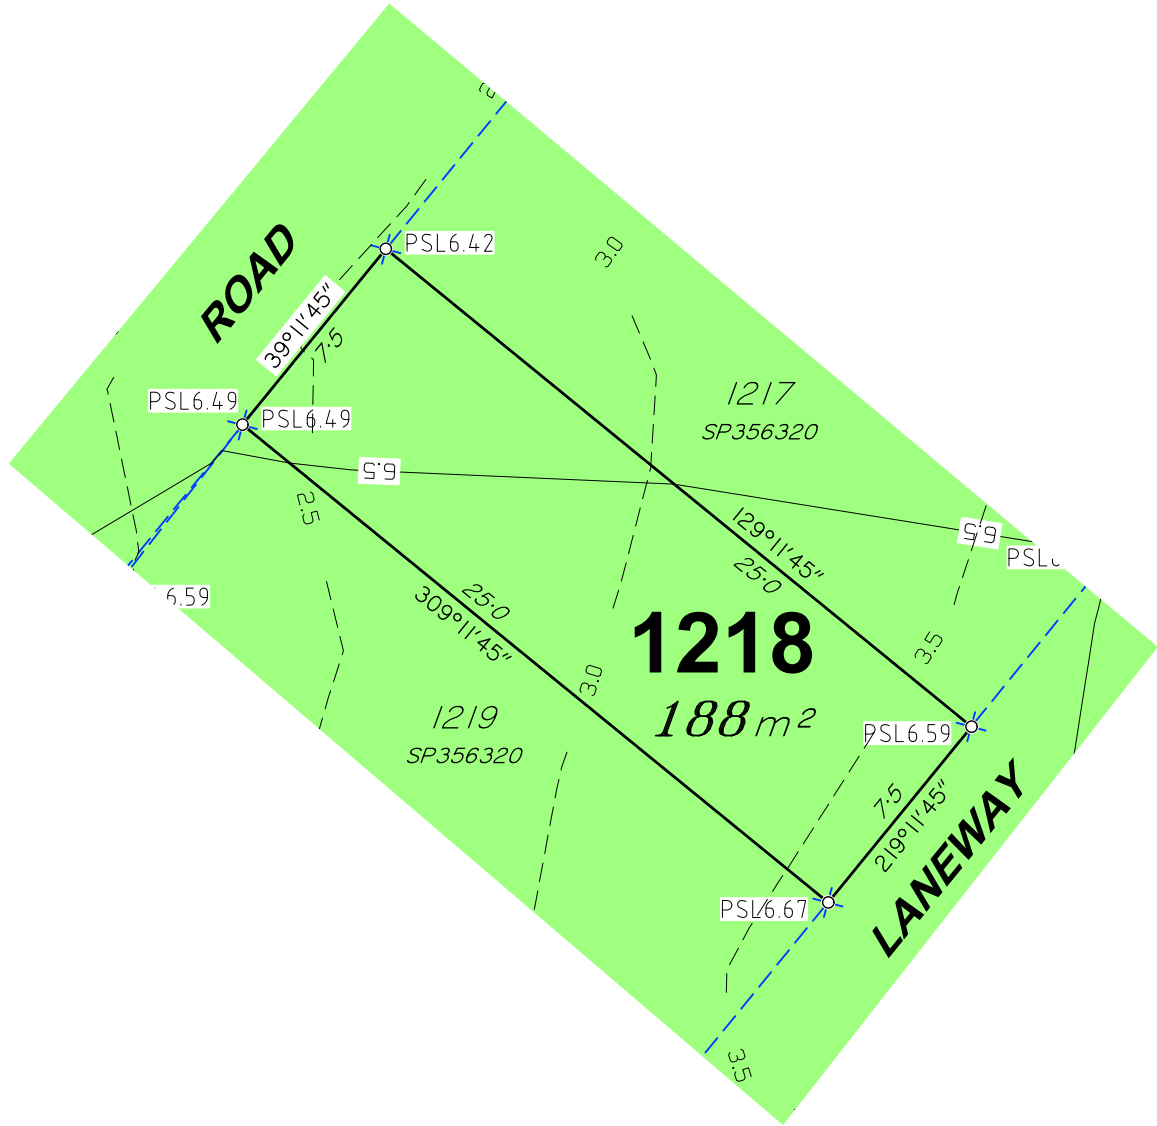

JENSEN BOWERS
SURVEYORS
PLANNERS
DEVELOPMENT ADVISORS
jensenbowers.com.au

Brisbane (Head Office)
59 Anderson Street, Fortitude Valley, Qld. 4006
PO Box 799, Spring Hill, Qld. 4004
T (07) 3852 1771

T.H. Jensen & Bowers Pty. Ltd. (Consulting Surveyors)
ABN: 52 010 872 607

© Copyright reserved to Jensen Bowers Group Consultants Pty Ltd

Associated Consultants
KN Consulting Engineers

Local Authority: Moreton Bay City Council
Authority Ref. No: DA/2024/2264
RP Description: Cancelling Lot 9998

Locality: Morayfield
Date of Survey: N/A
Level Datum: AHD (der)
Origin: OPM 139507 (RL 6.31m)
Level Bk / Fid Bk: Digital
Horizontal Datum: MGA Zone 56
Contour Interval: N/A

Scale

0 2.5 5 7.5m
1 : 250@A3 (Before Reduction)

Notes

This plan was produced for the exclusive use of North Harbour Holdings Pty Ltd.

It is to be used as an attachment under the Land Sales Act 1984 to sell freehold land off the plan. All dimensions and areas are subject to final registration of the survey plan.

The services, design contours and fill hatching shown hereon are from designs as supplied by KN Group Pty Ltd received 17.06.2025.

Disclaimer

Any licence, expressed or implied, to use this document for any purpose whatsoever is restricted to the terms of the agreement or implied agreement between Jensen Bowers and the instructing party.

Drawn:	Pineapple	Date:	25.06.2025
Surveyed:	N/A	Date:	N/A
Checked:	SM	Date:	25.06.2025

Approved:


SJM

Issue	Description	Date	Appd.
A	Original Issue	25.06.25	SM
B	1189 & 1190 Walls added	18.07.25	SM

Client
North Harbour Holdings Pty Ltd

**Stage 9
North Harbour
Residential North**

Disclosure Plan Lot 1218 on SP356320		
Drawing No.	Issue	Original Size
S-7550 - 1218	B	A3

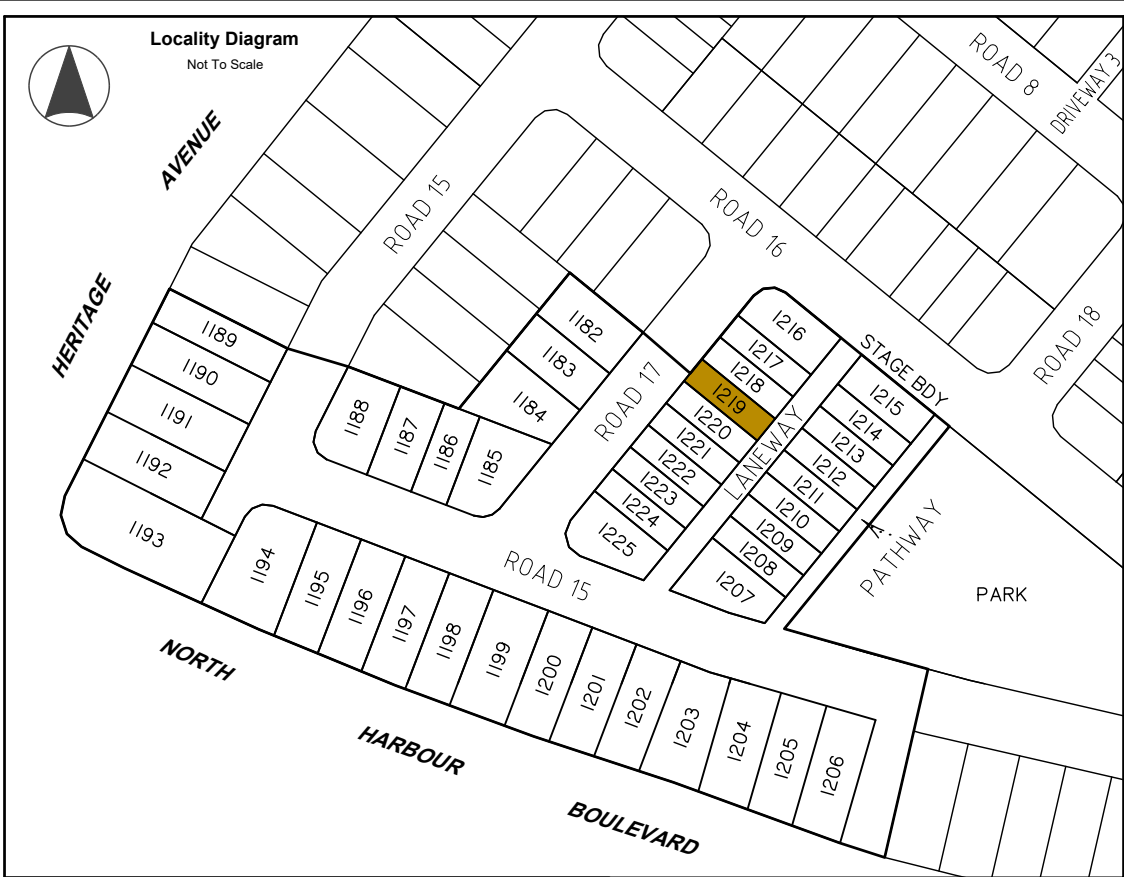

Legend

	Area of Fill
	Proposed New Allotment
PSL4.30	Proposed Surface Level
— 2.50 —	Proposed Surface Contour
- - +2.50 - -	Proposed Fill Depth Contour
	Proposed Batter Line
HW 2.50	Proposed height of wall
AHW 2.50	Proposed Average height of wall
	Proposed Rock Retaining Wall
	Proposed Sleeper Retaining Wall
	Proposed Acoustic Barrier
	Proposed Timber Fence


Allotment Description

This plan shows details of Proposed Allotment 1219 on SP356320 cancelling part of Lot 9998 on Proposed Reconfiguration Plans as approved by Moreton Bay City Council in accordance with Development Approval Number DA/2024/2264 dated 07.11.2024.

The Contractor shall complete all allotment earthwork operations in such a manner to allow an approved Geotechnical testing company's certification that site filling has been placed as Level 1 "Controlled Fill" in accordance with the provisions of Australian Standard AS 3798-2007.

The frequency of control testing shall be in accordance with the provisions of Table 8.1 of AS3798-2007.

- Notes**
- This Diagram has been prepared for information purposes only and does not form part of any contract of sale.
 - This plan was prepared for the exclusive use of North Harbour Holdings Pty Ltd and their other professional advisors and is not to be used for any other purpose or by any other person or corporation.
 - North Harbour Holdings Pty Ltd and T.H. Jensen and Bowers Pty Ltd accept no responsibility for any loss or damage arising to any person or corporation who may use or rely on this plan in contravention of these terms.
 - The title boundaries shown on this diagram were not marked at the time this diagram was prepared and have been determined from calculated dimensions only and not by field survey.
 - Services shown hereon have been plotted from available records current at the time of preparation. The local authority and/or service provider should be contacted for 'As Constructed' information prior to any design and/or construction of any structure.
 - There can be variations between this design information and works as constructed. Field survey is required to confirm the actual location of services prior to design and construction of any house or structure.
 - Any Building Envelope shown may not take into consideration additional setback and clearance requirements that may be imposed by statutory and service authorities and their associated Acts and Legislation.
 - These notes form an integral part of this plan. If others use this information, they should be advised of its purpose and limitations.
 - This plan may not be reproduced unless these notes are included.

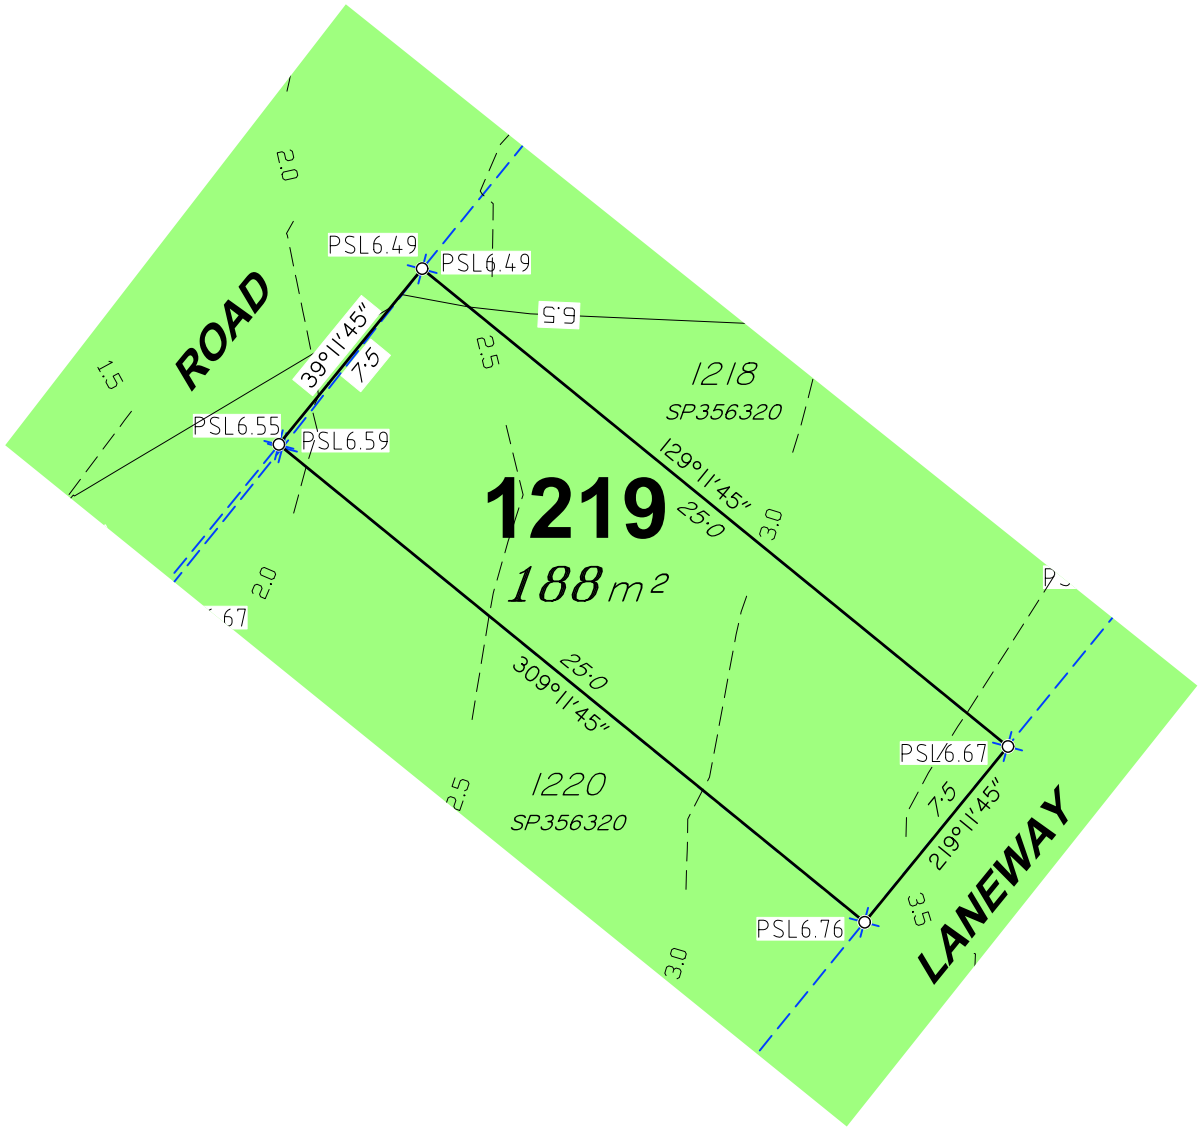

JENSEN BOWERS
SURVEYORS
PLANNERS
DEVELOPMENT ADVISORS
jensenbowers.com.au

Brisbane (Head Office)
59 Anderson Street, Fortitude Valley, Qld. 4006
PO Box 799, Spring Hill, Qld. 4004
T (07) 3852 1771


T.H. Jensen & Bowers Pty. Ltd. (Consulting Surveyors)
ABN: 52 010 872 607

© Copyright reserved to Jensen Bowers Group Consultants Pty Ltd

Associated Consultants
KN Consulting Engineers

Local Authority: Moreton Bay City Council
Authority Ref. No: DA/2024/2264
RP Description: Cancelling Lot 9998

Locality: Morayfield
Date of Survey: N/A
Level Datum: AHD (der)
Origin: OPM 139507 (RL 6.31m)
Level Bk / Fid Bk: Digital
Horizontal Datum: MGA Zone 56
Contour Interval: N/A

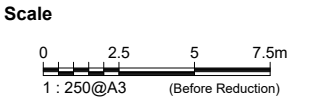

Notes

This plan was produced for the exclusive use of North Harbour Holdings Pty Ltd.

It is to be used as an attachment under the Land Sales Act 1984 to sell freehold land off the plan. All dimensions and areas are subject to final registration of the survey plan.

The services, design contours and fill hatching shown hereon are from designs as supplied by KN Group Pty Ltd received 17.06.2025.

Disclaimer

Any licence, expressed or implied, to use this document for any purpose whatsoever is restricted to the terms of the agreement or implied agreement between Jensen Bowers and the instructing party.

Drawn:	Pineapple	Date:	25.06.2025
Surveyed:	N/A	Date:	N/A
Checked:	SM	Date:	25.06.2025

Approved:


SJM

Issue	Description	Date	Appd.
A	Original Issue	25.06.25	SM
B	1189 & 1190 Walls added	18.07.25	SM

Client
North Harbour Holdings Pty Ltd

Stage 9
North Harbour
Residential North

Disclosure Plan Lot 1219 on SP356320		
Drawing No.	Issue	Original Size
S-7550 - 1219	B	A3

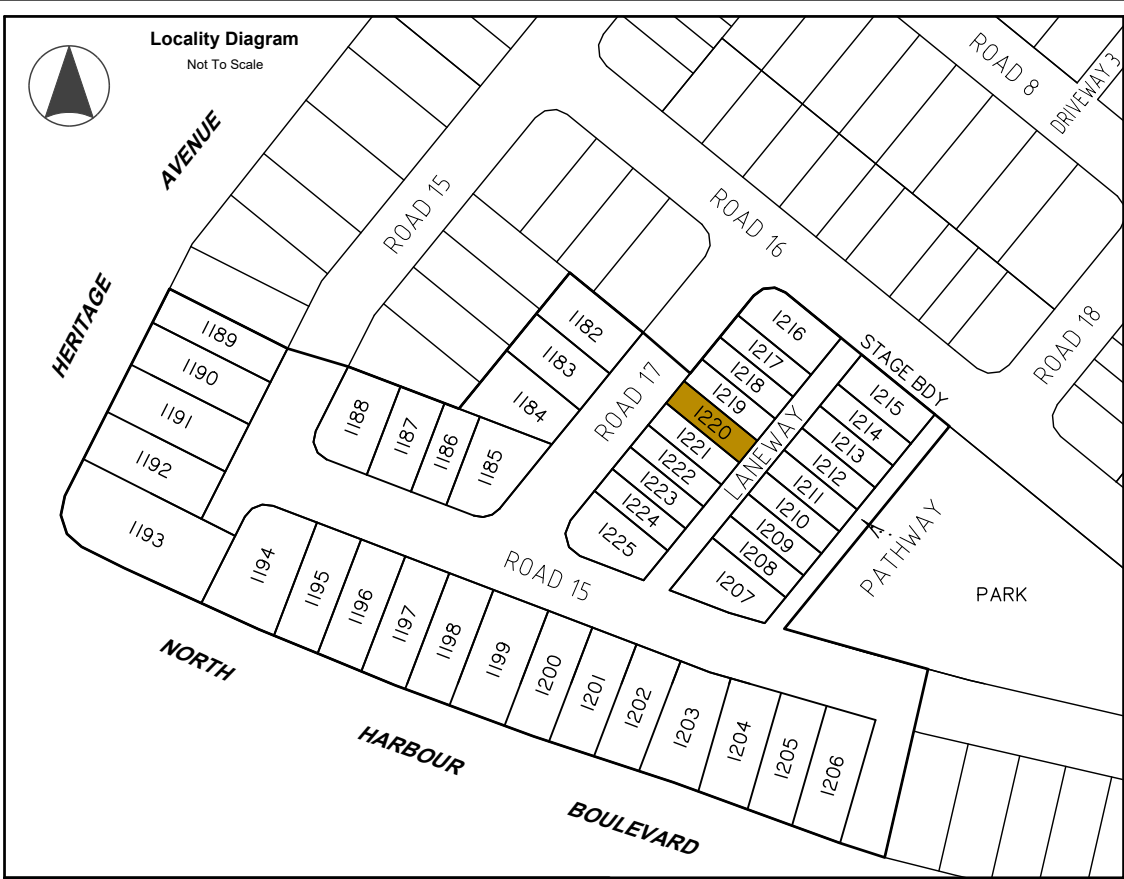

Legend	
	Area of Fill
	Proposed New Allotment
PSL4-30	Proposed Surface Level
— 2.50 —	Proposed Surface Contour
- - +2.50 - -	Proposed Fill Depth Contour
— — —	Proposed Batter Line
HW 2.50	Proposed height of wall
AHW 2.50	Proposed Average height of wall
	Proposed Rock Retaining Wall
	Proposed Sleeper Retaining Wall
	Proposed Acoustic Barrier
— // —	Proposed Timber Fence


Allotment Description

This plan shows details of Proposed Allotment 1220 on SP356320 cancelling part of Lot 9998 on Proposed Reconfiguration Plans as approved by Moreton Bay City Council in accordance with Development Approval Number DA/2024/2264 dated 07.11.2024.

The Contractor shall complete all allotment earthwork operations in such a manner to allow an approved Geotechnical testing company's certification that site filling has been placed as Level 1 "Controlled Fill" in accordance with the provisions of Australian Standard AS 3798-2007.

The frequency of control testing shall be in accordance with the provisions of Table 8.1 of AS3798-2007.

- Notes**
- This Diagram has been prepared for information purposes only and does not form part of any contract of sale.
 - This plan was prepared for the exclusive use of North Harbour Holdings Pty Ltd and their other professional advisors and is not to be used for any other purpose or by any other person or corporation.
 - North Harbour Holdings Pty Ltd and T.H. Jensen and Bowers Pty Ltd accept no responsibility for any loss or damage arising to any person or corporation who may use or rely on this plan in contravention of these terms.
 - The title boundaries shown on this diagram were not marked at the time this diagram was prepared and have been determined from calculated dimensions only and not by field survey.
 - Services shown hereon have been plotted from available records current at the time of preparation. The local authority and/or service provider should be contacted for 'As Constructed' information prior to any design and/or construction of any structure.
 - There can be variations between this design information and works as constructed. Field survey is required to confirm the actual location of services prior to design and construction of any house or structure.
 - Any Building Envelope shown may not take into consideration additional setback and clearance requirements that may be imposed by statutory and service authorities and their associated Acts and Legislation.
 - These notes form an integral part of this plan. If others use this information, they should be advised of its purpose and limitations.
 - This plan may not be reproduced unless these notes are included.

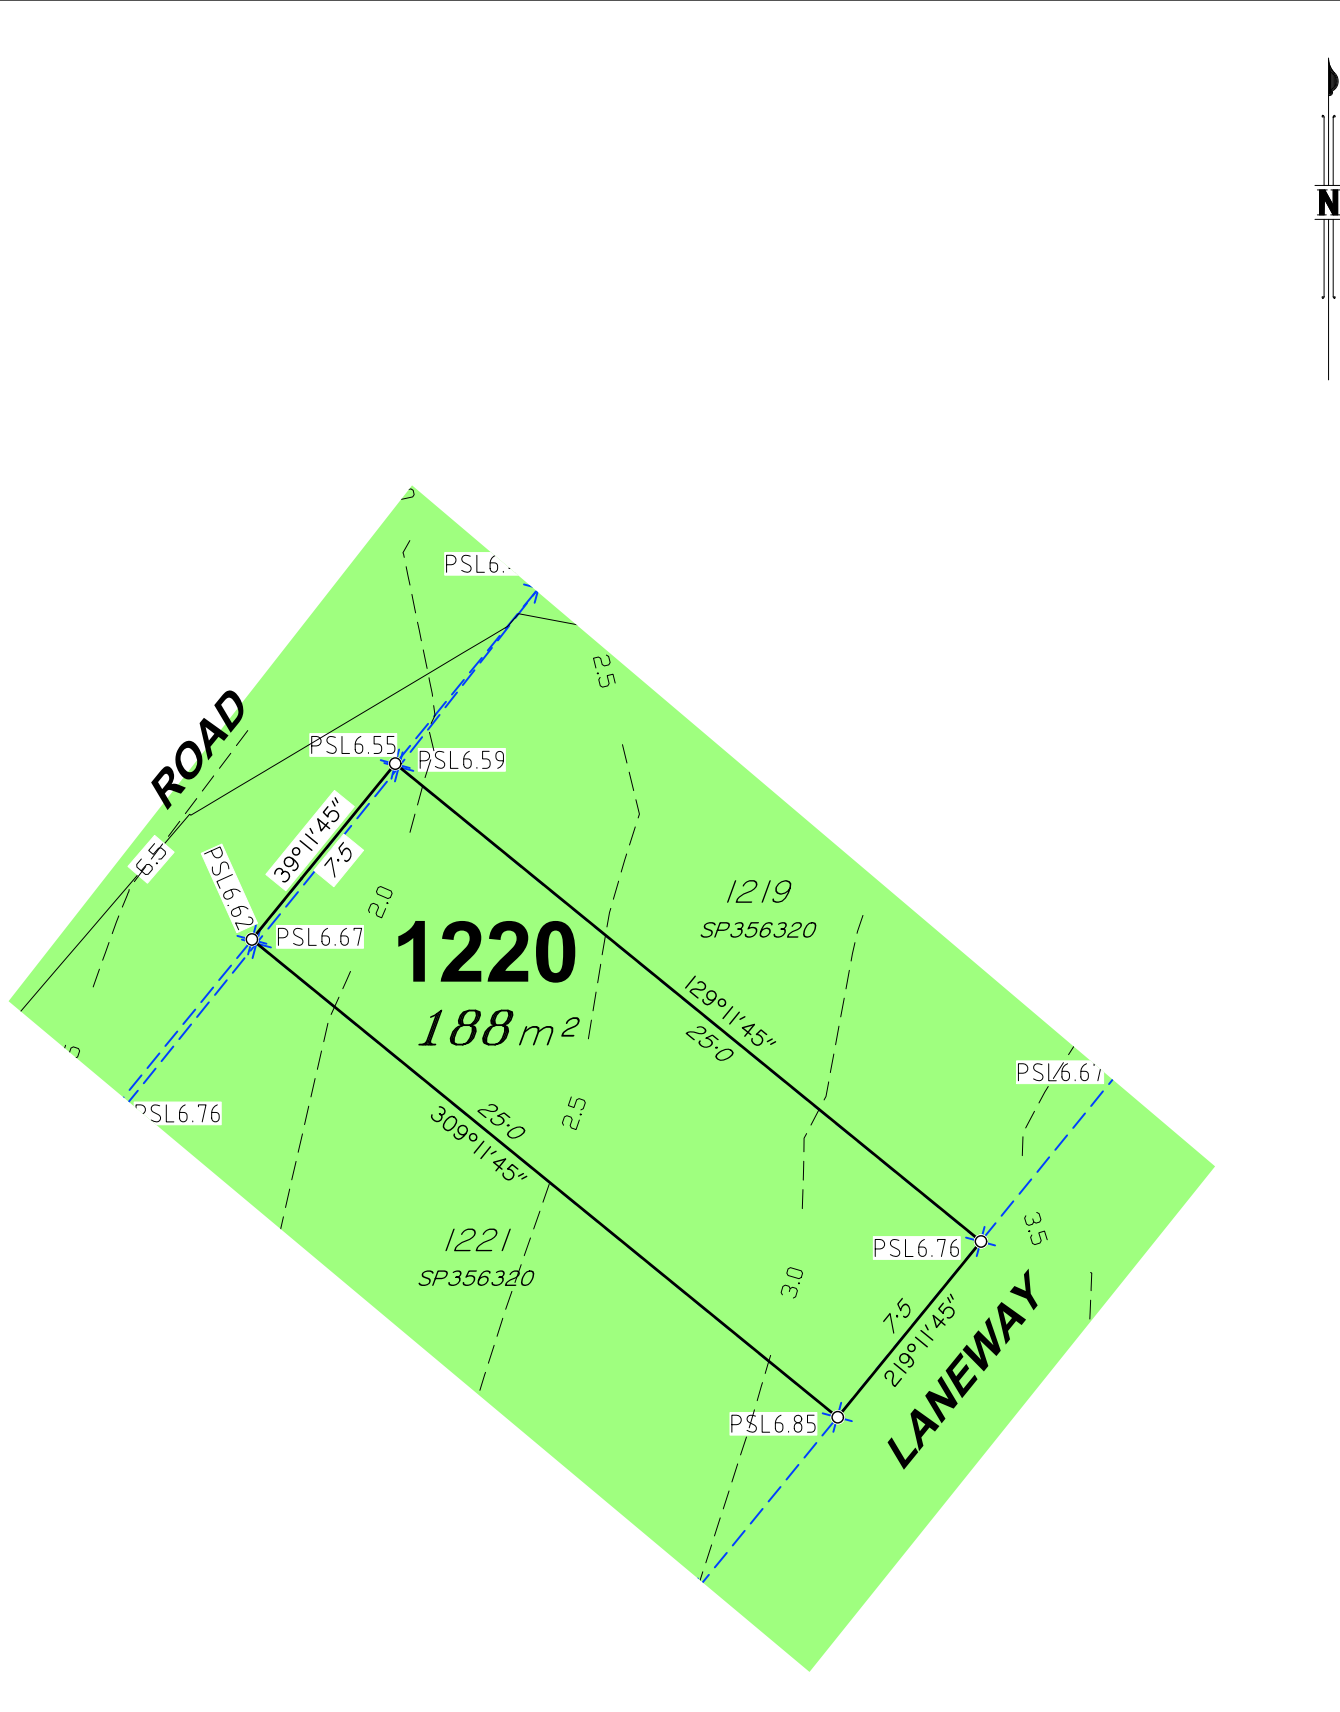

SURVEYORS
PLANNERS
DEVELOPMENT ADVISORS

**JENSEN
BOWERS**
Brisbane (Head Office)
59 Anderson Street, Fortitude Valley, Qld. 4006
PO Box 799, Spring Hill, Qld. 4004
T (07) 3852 1771

T.H. Jensen & Bowers Pty. Ltd. (Consulting Surveyors)
ABN: 52 010 872 607

© Copyright reserved to Jensen Bowers Group Consultants Pty Ltd

Associated Consultants
KN Consulting Engineers

Local Authority: Moreton Bay City Council
Authority Ref. No: DA/2024/2264
RP Description: Cancelling Lot 9998

Locality: Morayfield
Date of Survey: N/A
Level Datum: AHD (der)
Origin: OPM 139507 (RL 6.31m)
Level Bk / Fid Bk: Digital
Horizontal Datum: MGA Zone 56
Contour Interval: N/A

Scale

0 2.5 5 7.5m
1 : 250@A3 (Before Reduction)

Notes

This plan was produced for the exclusive use of North Harbour Holdings Pty Ltd.

It is to be used as an attachment under the Land Sales Act 1984 to sell freehold land off the plan. All dimensions and areas are subject to final registration of the survey plan.

The services, design contours and fill hatching shown hereon are from designs as supplied by KN Group Pty Ltd received 17.06.2025.

Disclaimer

Any licence, expressed or implied, to use this document for any purpose whatsoever is restricted to the terms of the agreement or implied agreement between Jensen Bowers and the instructing party.

Drawn:	Pineapple	Date:	25.06.2025
Surveyed:	N/A	Date:	N/A
Checked:	SM	Date:	25.06.2025

Approved:

SJM

Issue	Description	Date	Appd.
A	Original Issue	25.06.25	SM
B	1189 & 1190 Walls added	18.07.25	SM

Client
North Harbour Holdings Pty Ltd

**Stage 9
North Harbour
Residential North**

**Disclosure Plan
Lot 1220 on SP356320**

Drawing No.	Issue	Original Size
S-7550 - 1220	B	A3



Legend

	Area of Fill
	Proposed New Allotment
PSL4.30	Proposed Surface Level
— 2.50 —	Proposed Surface Contour
- - +2.50 - -	Proposed Fill Depth Contour
— — —	Proposed Batter Line
HW 2.50	Proposed height of wall
AHW 2.50	Proposed Average height of wall
	Proposed Rock Retaining Wall
	Proposed Sleeper Retaining Wall
	Proposed Acoustic Barrier
— // —	Proposed Timber Fence


Allotment Description

This plan shows details of Proposed Allotment 1221 on SP356320 cancelling part of Lot 9998 on Proposed Reconfiguration Plans as approved by Moreton Bay City Council in accordance with Development Approval Number DA/2024/2264 dated 07.11.2024.

The Contractor shall complete all allotment earthwork operations in such a manner to allow an approved Geotechnical testing company's certification that site filling has been placed as Level 1 "Controlled Fill" in accordance with the provisions of Australian Standard AS 3798-2007.

The frequency of control testing shall be in accordance with the provisions of Table 8.1 of AS3798-2007.

- Notes**
- This Diagram has been prepared for information purposes only and does not form part of any contract of sale.
 - This plan was prepared for the exclusive use of North Harbour Holdings Pty Ltd and their other professional advisors and is not to be used for any other purpose or by any other person or corporation.
 - North Harbour Holdings Pty Ltd and T.H. Jensen and Bowers Pty Ltd accept no responsibility for any loss or damage arising to any person or corporation who may use or rely on this plan in contravention of these terms.
 - The title boundaries shown on this diagram were not marked at the time this diagram was prepared and have been determined from calculated dimensions only and not by field survey.
 - Services shown hereon have been plotted from available records current at the time of preparation. The local authority and/or service provider should be contacted for 'As Constructed' information prior to any design and/or construction of any structure.
 - There can be variations between this design information and works as constructed. Field survey is required to confirm the actual location of services prior to design and construction of any house or structure.
 - Any Building Envelope shown may not take into consideration additional setback and clearance requirements that may be imposed by statutory and service authorities and their associated Acts and Legislation.
 - These notes form an integral part of this plan. If others use this information, they should be advised of its purpose and limitations.
 - This plan may not be reproduced unless these notes are included.

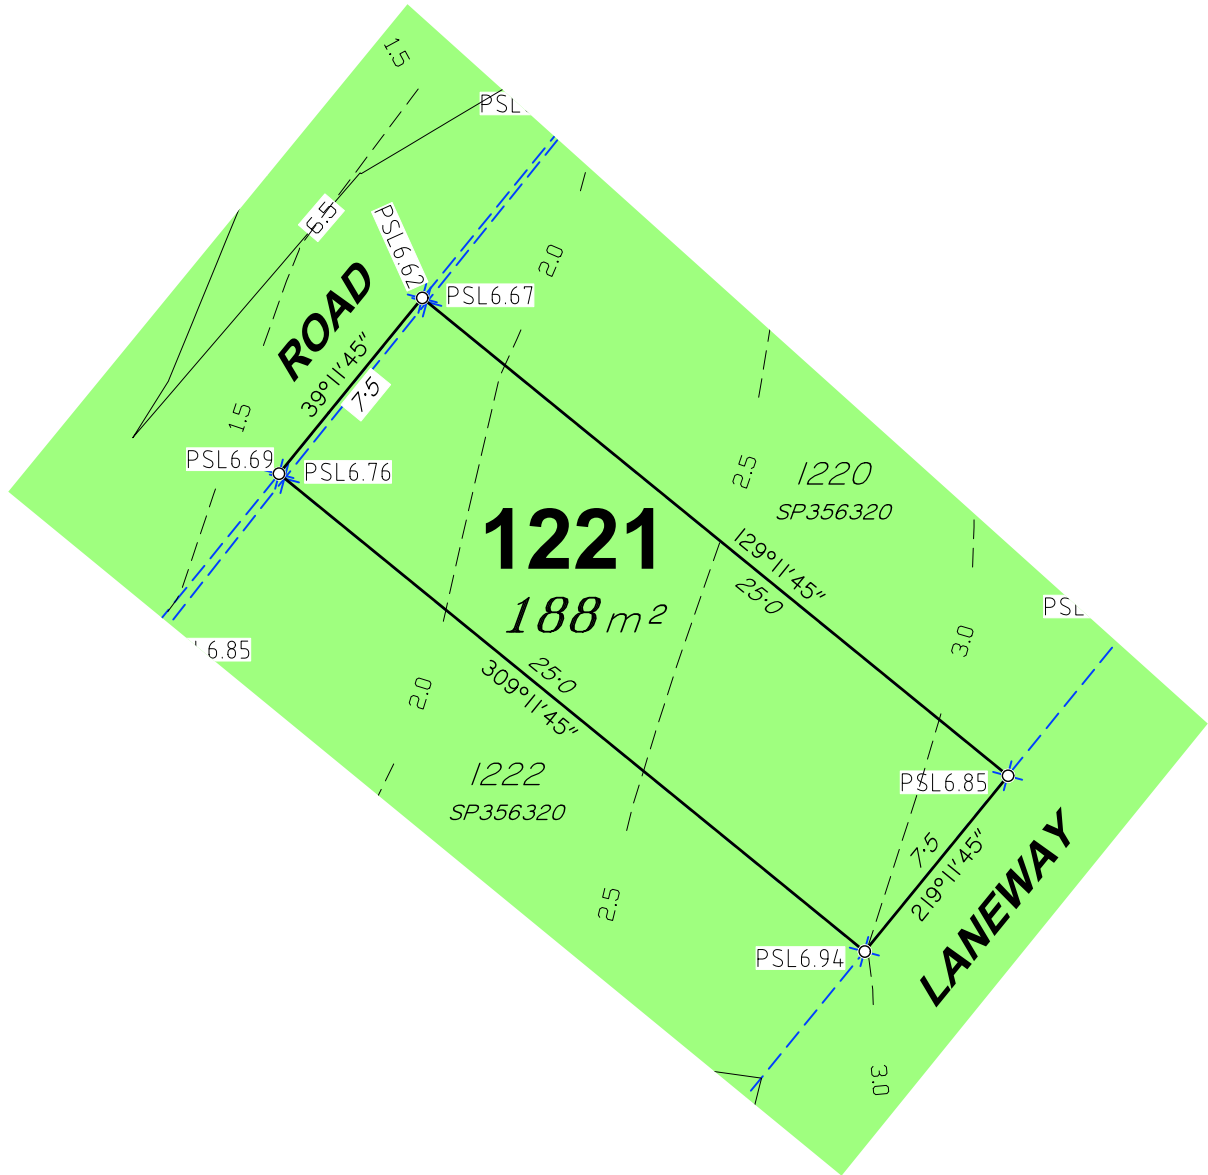

JENSEN BOWERS
SURVEYORS
PLANNERS
DEVELOPMENT ADVISORS
jensenbowers.com.au

Brisbane (Head Office)
59 Anderson Street, Fortitude Valley, Qld. 4006
PO Box 799, Spring Hill, Qld. 4004
T (07) 3852 1771


T.H. Jensen & Bowers Pty. Ltd. (Consulting Surveyors)
ABN: 52 010 872 607

© Copyright reserved to Jensen Bowers Group Consultants Pty Ltd

Associated Consultants
KN Consulting Engineers

Local Authority: Moreton Bay City Council
Authority Ref. No: DA/2024/2264
RP Description: Cancelling Lot 9998

Locality: Morayfield
Date of Survey: N/A
Level Datum: AHD (der)
Origin: OPM 139507 (RL 6.31m)
Level Bk / Fid Bk: Digital
Horizontal Datum: MGA Zone 56
Contour Interval: N/A

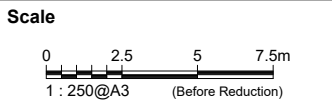

Notes

This plan was produced for the exclusive use of North Harbour Holdings Pty Ltd.

It is to be used as an attachment under the Land Sales Act 1984 to sell freehold land off the plan. All dimensions and areas are subject to final registration of the survey plan.

The services, design contours and fill hatching shown hereon are from designs as supplied by KN Group Pty Ltd received 17.06.2025.

Disclaimer

Any licence, expressed or implied, to use this document for any purpose whatsoever is restricted to the terms of the agreement or implied agreement between Jensen Bowers and the instructing party.

Drawn:	Pineapple	Date:	25.06.2025
Surveyed:	N/A	Date:	N/A
Checked:	SM	Date:	25.06.2025

Approved:

SJM



Issue	Description	Date	Appd.
A	Original Issue	25.06.25	SM
B	1189 & 1190 Walls added	18.07.25	SM

Client

North Harbour Holdings Pty Ltd

Stage 9
North Harbour
Residential North

Disclosure Plan Lot 1221 on SP356320		
Drawing No.	Issue	Original Size
S-7550 - 1221	B	A3

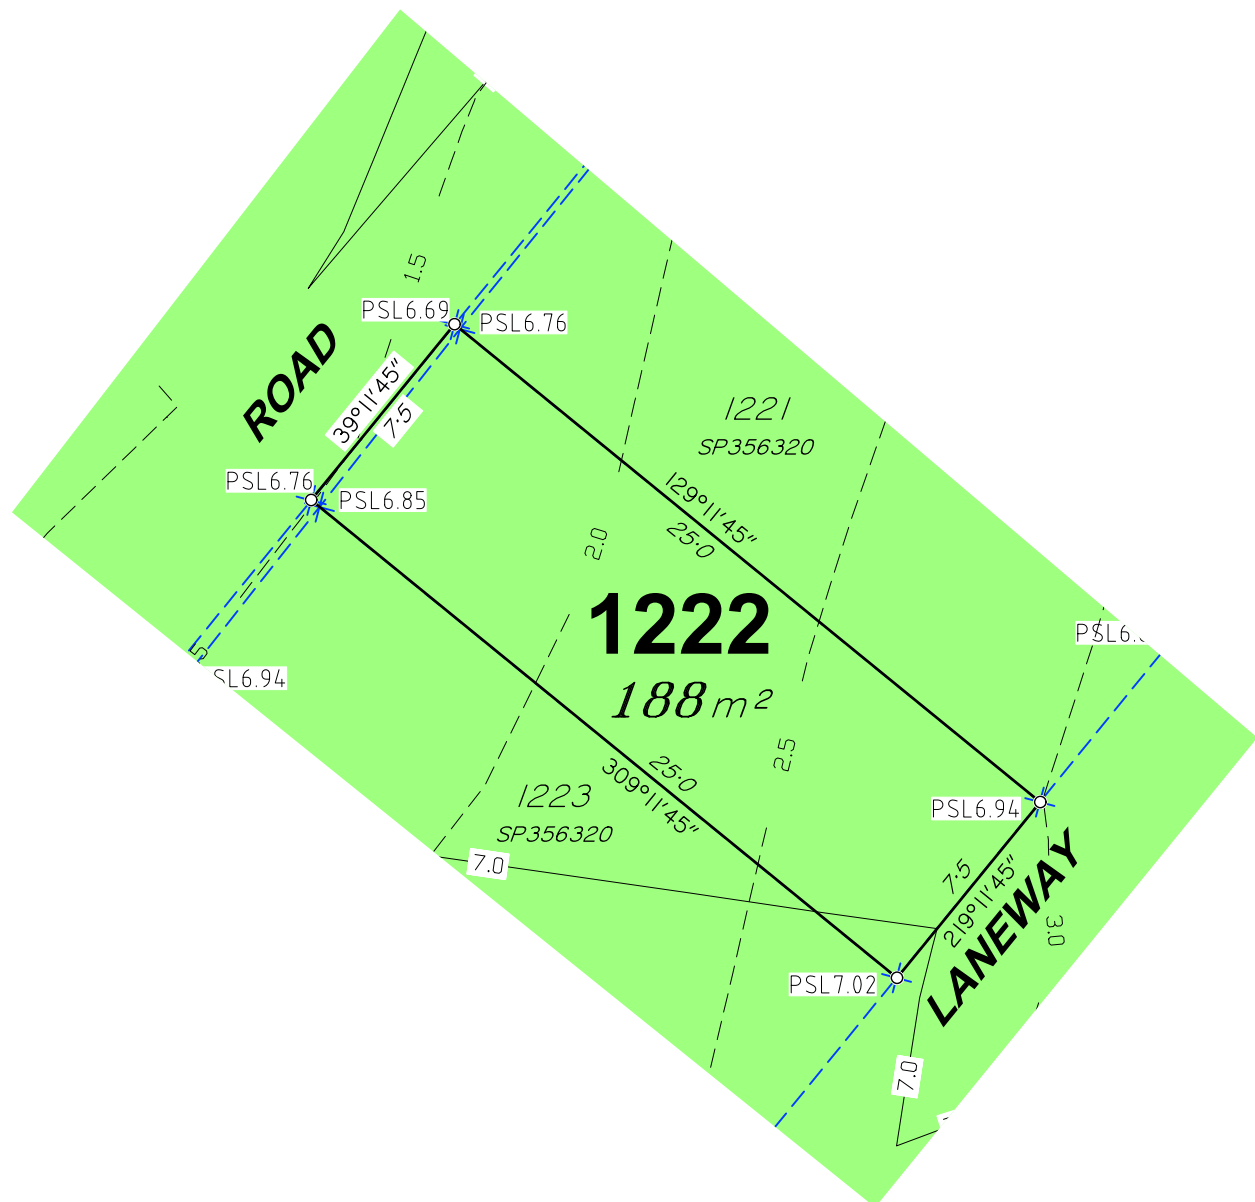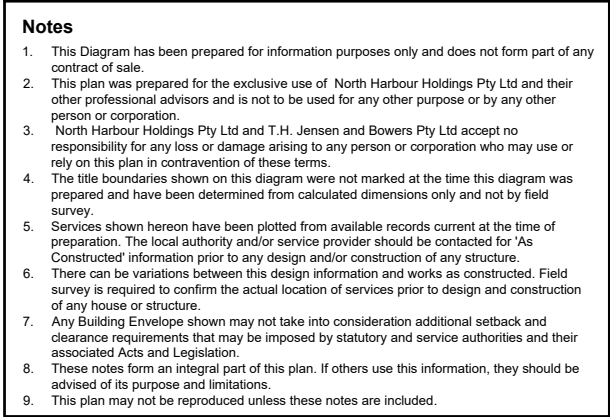

 SURVEYORS PLANNERS DEVELOPMENT ADVISORS jensenbowers.com.au JENSEN BOWERS <u>Brisbane (Head Office)</u> 59 Anderson Street, Fortitude Valley, Qld. 4006 PO Box 799, Spring Hill, Qld. 4004 T (07) 3852 1771 T.H. Jensen & Bowers Pty. Ltd. (Consulting Surveyors) ABN. 52 010 872 607 © Copyright reserved to Jensen Bowers Group Consultants Pty Ltd			
Associated Consultants KN Consulting Engineers			
Local Authority: Moreton Bay City Council Authority Ref. No: DA/2024/2264 RP Description: Cancelling Lot 9998			
Locality: Morayfield Date of Survey: N/A Level Datum: AHD (der) Origin: OPM 139507 (RL 6.31m) Level Bk / Fid Bk: Digital Horizontal Datum: MGA Zone 56 Contour Interval: N/A			
Scale 0 2.5 5 7.5m 1 : 250@A3 (Before Reduction)			
Notes This plan was produced for the exclusive use of North Harbour Holdings Pty Ltd. It is to be used as an attachment under the Land Sales Act 1984 to sell freehold land off the plan. All dimensions and areas are subject to final registration of the survey plan. The services, design contours and fill hatching shown hereon are from designs as supplied by KN Group Pty Ltd received 17.06.2025.			
Disclaimer Any licence, expressed or implied, to use this document for any purpose whatsoever is restricted to the terms of the agreement or implied agreement between Jensen Bowers and the instructing party.			
Drawn: Pineapple		Date: 25.06.2025	
Surveyed: N/A		Date: N/A	
Checked: SM		Date: 25.06.2025	
Approved:			
SJM			
Issue	Description	Date	Appd.
A	Original Issue	25.06.25	SM
B	1189 & 1190 Walls added	18.07.25	SM
Client North Harbour Holdings Pty Ltd			
Stage 9 North Harbour Residential North			
Disclosure Plan Lot 1222 on SP356320			
Drawing No. S-7550 - 1222	Issue B	Original Size A3	



Legend


	Area of Fill
	Proposed New Allotment
PSL4.30	Proposed Surface Level
—2.50—	Proposed Surface Contour
- - +2.50 - -	Proposed Fill Depth Contour
— — —	Proposed Batter Line
HW 2.50	Proposed height of wall
AHW 2.50	Proposed Average height of wall
	Proposed Rock Retaining Wall
	Proposed Sleeper Retaining Wall
	Proposed Acoustic Barrier
	Proposed Timber Fence

Allotment Description
This plan shows details of Proposed Allotment 1223 on SP356320 cancelling part of Lot 9998 on Proposed Reconfiguration Plans as approved by Moreton Bay City Council in accordance with Development Approval Number DA/2024/2264 dated 07.11.2024.

The Contractor shall complete all allotment earthwork operations in such a manner to allow an approved Geotechnical testing company's certification that site filling has been placed as Level 1 "Controlled Fill" in accordance with the provisions of Australian Standard AS 3798-2007.

The frequency of control testing shall be in accordance with the provisions of Table 8.1 of AS3798-2007.

- Notes**
- This Diagram has been prepared for information purposes only and does not form part of any contract of sale.
 - This plan was prepared for the exclusive use of North Harbour Holdings Pty Ltd and their other professional advisors and is not to be used for any other purpose or by any other person or corporation.
 - North Harbour Holdings Pty Ltd and T.H. Jensen and Bowers Pty Ltd accept no responsibility for any loss or damage arising to any person or corporation who may use or rely on this plan in contravention of these terms.
 - The title boundaries shown on this diagram were not marked at the time this diagram was prepared and have been determined from calculated dimensions only and not by field survey.
 - Services shown hereon have been plotted from available records current at the time of preparation. The local authority and/or service provider should be contacted for 'As Constructed' information prior to any design and/or construction of any structure.
 - There can be variations between this design information and works as constructed. Field survey is required to confirm the actual location of services prior to design and construction of any house or structure.
 - Any Building Envelope shown may not take into consideration additional setback and clearance requirements that may be imposed by statutory and service authorities and their associated Acts and Legislation.
 - These notes form an integral part of this plan. If others use this information, they should be advised of its purpose and limitations.
 - This plan may not be reproduced unless these notes are included.

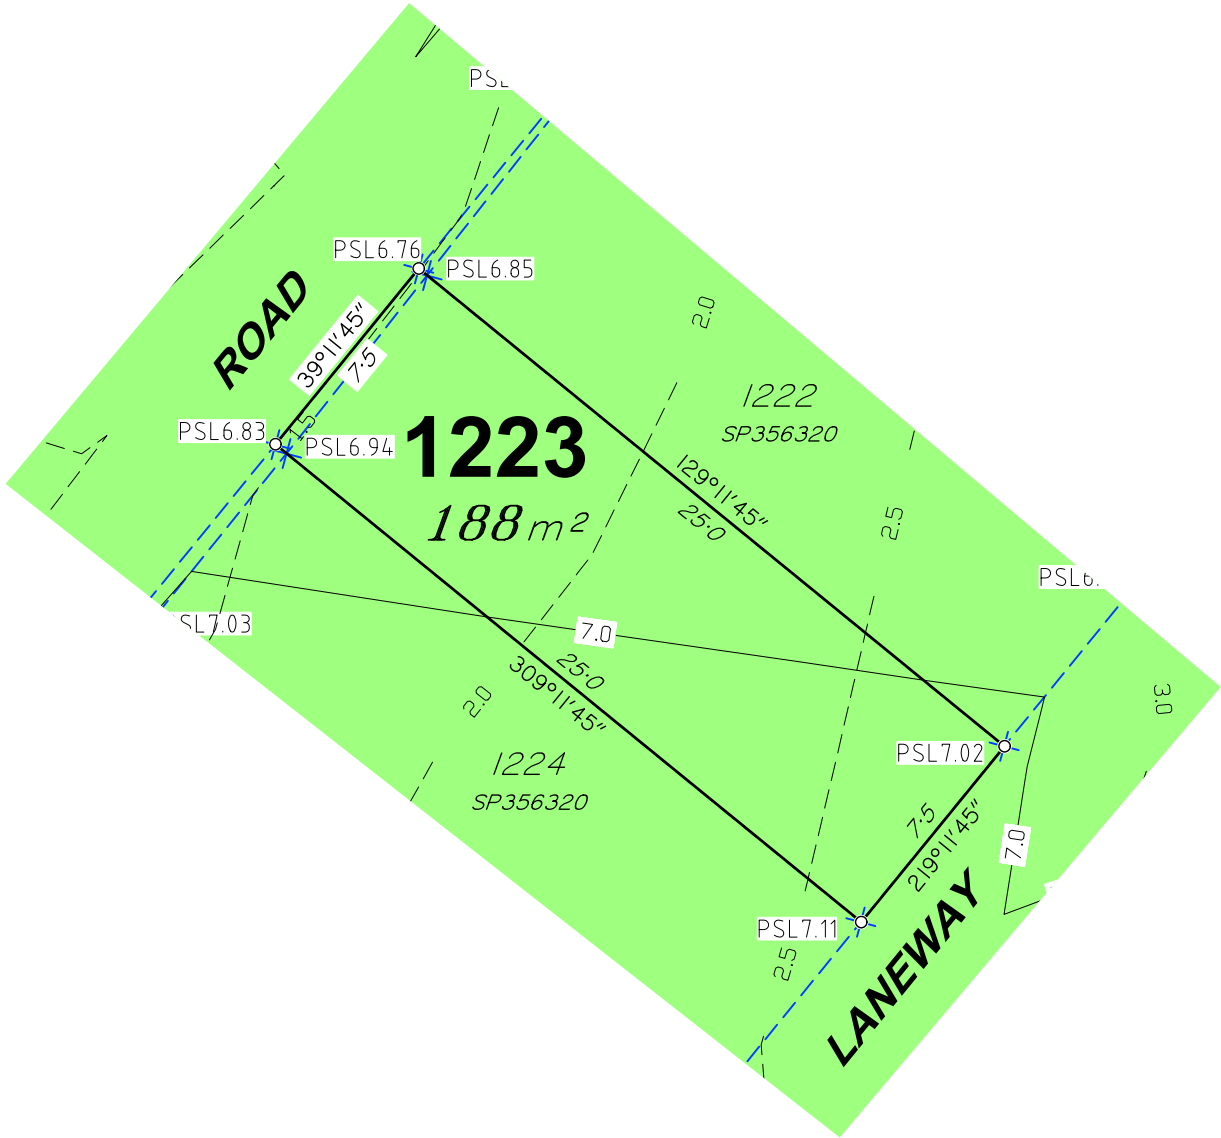

JENSEN BOWERS
SURVEYORS
PLANNERS
DEVELOPMENT ADVISORS
jensenbowers.com.au

Brisbane (Head Office)
59 Anderson Street, Fortitude Valley, Qld. 4006
PO Box 799, Spring Hill, Qld. 4004
T (07) 3852 1771


T.H. Jensen & Bowers Pty. Ltd. (Consulting Surveyors)
ABN: 52 010 872 607

© Copyright reserved to Jensen Bowers Group Consultants Pty Ltd

Associated Consultants
KN Consulting Engineers

Local Authority: Moreton Bay City Council
Authority Ref. No: DA/2024/2264
RP Description: Cancelling Lot 9998

Locality: Morayfield
Date of Survey: N/A
Level Datum: AHD (der)
Origin: OPM 139507 (RL 6.31m)
Level Bk / Fid Bk: Digital
Horizontal Datum: MGA Zone 56
Contour Interval: N/A

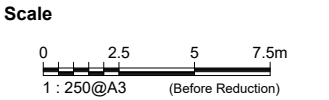

Notes
This plan was produced for the exclusive use of North Harbour Holdings Pty Ltd.

It is to be used as an attachment under the Land Sales Act 1984 to sell freehold land off the plan. All dimensions and areas are subject to final registration of the survey plan.

The services, design contours and fill hatching shown hereon are from designs as supplied by KN Group Pty Ltd received 17.06.2025.

Disclaimer
Any licence, expressed or implied, to use this document for any purpose whatsoever is restricted to the terms of the agreement or implied agreement between Jensen Bowers and the instructing party.

Drawn:	Pineapple	Date:	25.06.2025
Surveyed:	N/A	Date:	N/A
Checked:	SM	Date:	25.06.2025

Approved:



SJM

Issue	Description	Date	Appd.
A	Original Issue	25.06.25	SM
B	1189 & 1190 Walls added	18.07.25	SM

Client
North Harbour Holdings Pty Ltd

Stage 9
North Harbour
Residential North

Disclosure Plan Lot 1223 on SP356320		
Drawing No.	Issue	Original Size
S-7550 - 1223	B	A3

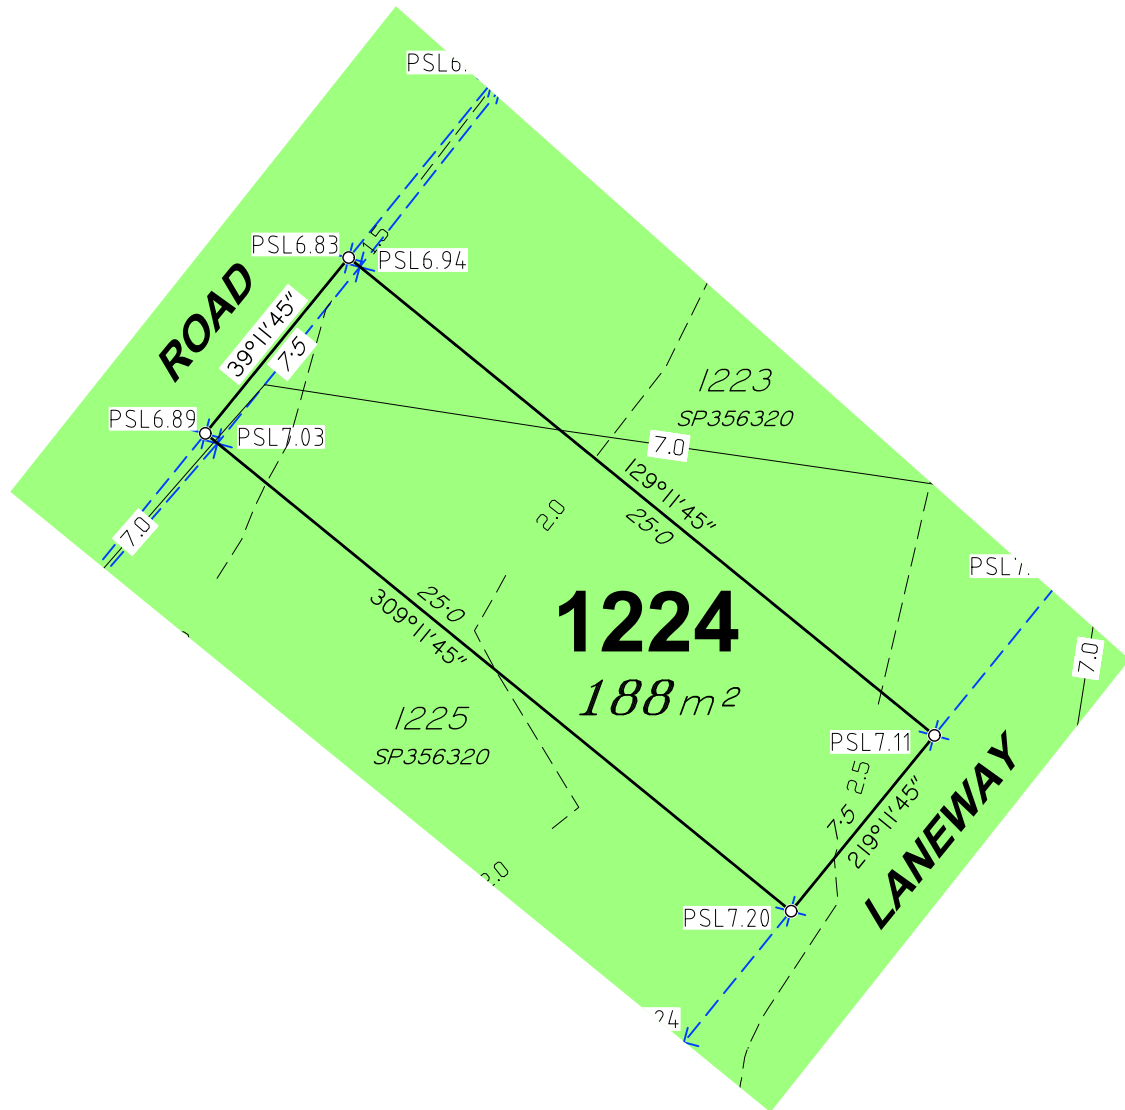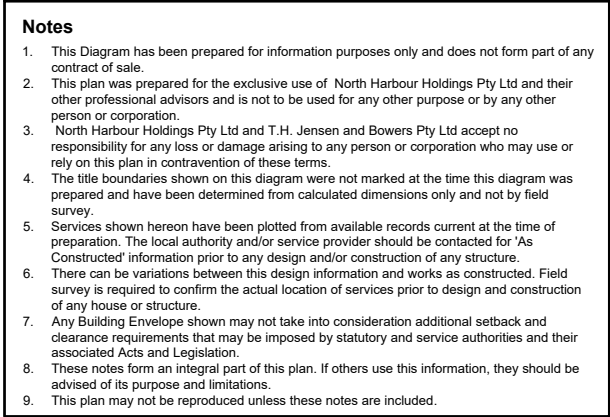

		SURVEYORS PLANNERS DEVELOPMENT ADVISORS jensenbowers.com.au	
JENSEN BOWERS Brisbane (Head Office) 59 Anderson Street, Fortitude Valley, Qld. 4006 PO Box 799, Spring Hill, Qld. 4004 T (07) 3852 1771 T.H. Jensen & Bowers Pty. Ltd. (Consulting Surveyors) ABN. 52 010 872 607 © Copyright reserved to Jensen Bowers Group Consultants Pty Ltd			
Associated Consultants KN Consulting Engineers			
Local Authority: Moreton Bay City Council Authority Ref. No: DA/2024/2264 RP Description: Cancelling Lot 9998 Locality: Morayfield Date of Survey: N/A Level Datum: AHD (der) Origin: OPM 139507 (RL 6.31m) Level Bk / Fid Bk: Digital Horizontal Datum: MGA Zone 56 Contour Interval: N/A			
Scale  0 2.5 5 7.5m 1 : 250@A3 (Before Reduction)			
Notes This plan was produced for the exclusive use of North Harbour Holdings Pty Ltd. It is to be used as an attachment under the Land Sales Act 1984 to sell freehold land off the plan. All dimensions and areas are subject to final registration of the survey plan. The services, design contours and fill hatching shown hereon are from designs as supplied by KN Group Pty Ltd received 17.06.2025.			
Disclaimer Any licence, expressed or implied, to use this document for any purpose whatsoever is restricted to the terms of the agreement or implied agreement between Jensen Bowers and the instructing party.			
Drawn: Pineapple		Date: 25.06.2025	
Surveyed: N/A		Date: N/A	
Checked: SM		Date: 25.06.2025	
Approved: SJM			
Issue	Description	Date	Appd.
A	Original Issue	25.06.25	SM
B	1189 & 1190 Walls added	18.07.25	SM
Client North Harbour Holdings Pty Ltd			
Stage 9 North Harbour Residential North			
Disclosure Plan Lot 1224 on SP356320			
Drawing No. S-7550 - 1224		Issue B	Original Size A3

