


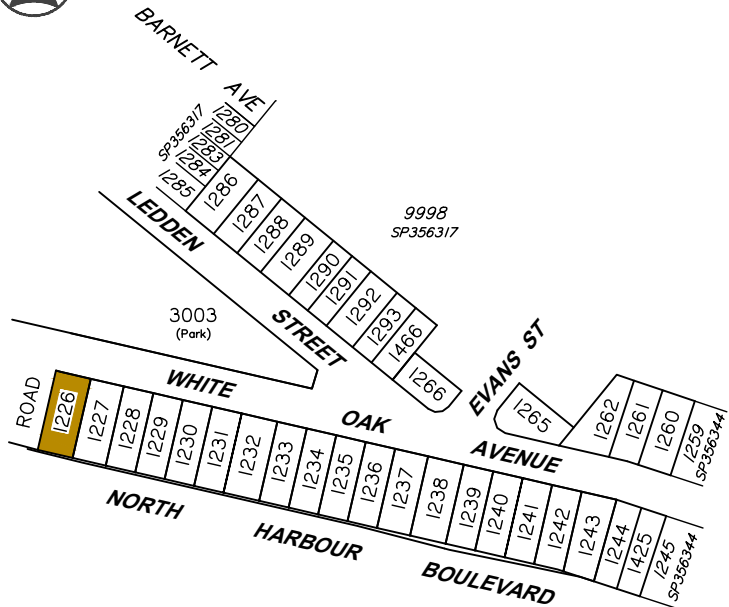


Locality Diagram

Not To Scale



Legend

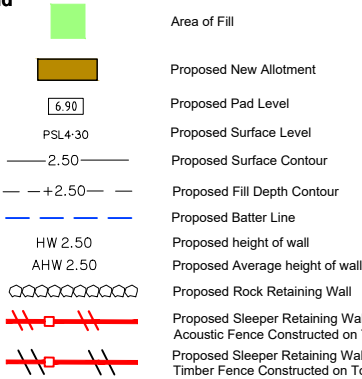

Allotment Description


This plan shows details of Proposed Allotment 1226 on SP356347 cancelling part of Lot 9998 on Proposed Reconfiguration Plans as approved by Moreton Bay City Council in accordance with Development Approval Number DA/2025/6083 dated 19/01/26.

The Contractor shall complete all allotment earthwork operations in such a manner to allow an approved Geotechnical testing company's certification that site filling has been placed as Level 1 "Controlled Fill" in accordance with the provisions of Australian Standard AS 3798-2007.

The frequency of control testing shall be in accordance with the provisions of Table 8.1 of AS3798-2007.

Notes

1. This Diagram has been prepared for information purposes only and does not form part of any contract of sale.
2. This plan was prepared for the exclusive use of North Harbour Holdings Pty Ltd and their other professional advisors and is not to be used for any other purpose or by any other person or corporation.
3. North Harbour Holdings Pty Ltd and T.H. Jensen and Bowers Pty Ltd accept no responsibility for any loss or damage arising to any person or corporation who may use or rely on this plan in contravention of these terms.
4. The title boundaries shown on this diagram were not marked at the time this diagram was prepared and have been determined from calculated dimensions only and not by field survey.
5. Services shown hereon have been plotted from available records current at the time of preparation. The local authority and/or service provider should be contacted for 'As Constructed' information prior to any design and/or construction of any structure.
6. There can be variations between this design information and works as constructed. Field survey is required to confirm the actual location of services prior to design and construction of any house or structure.
7. Any Building Envelope shown may not take into consideration additional setback and clearance requirements that may be imposed by statutory and service authorities and their associated Acts and Legislation.
8. These notes form an integral part of this plan. If others use this information, they should be advised of its purpose and limitations.
9. This plan may not be reproduced unless these notes are included.

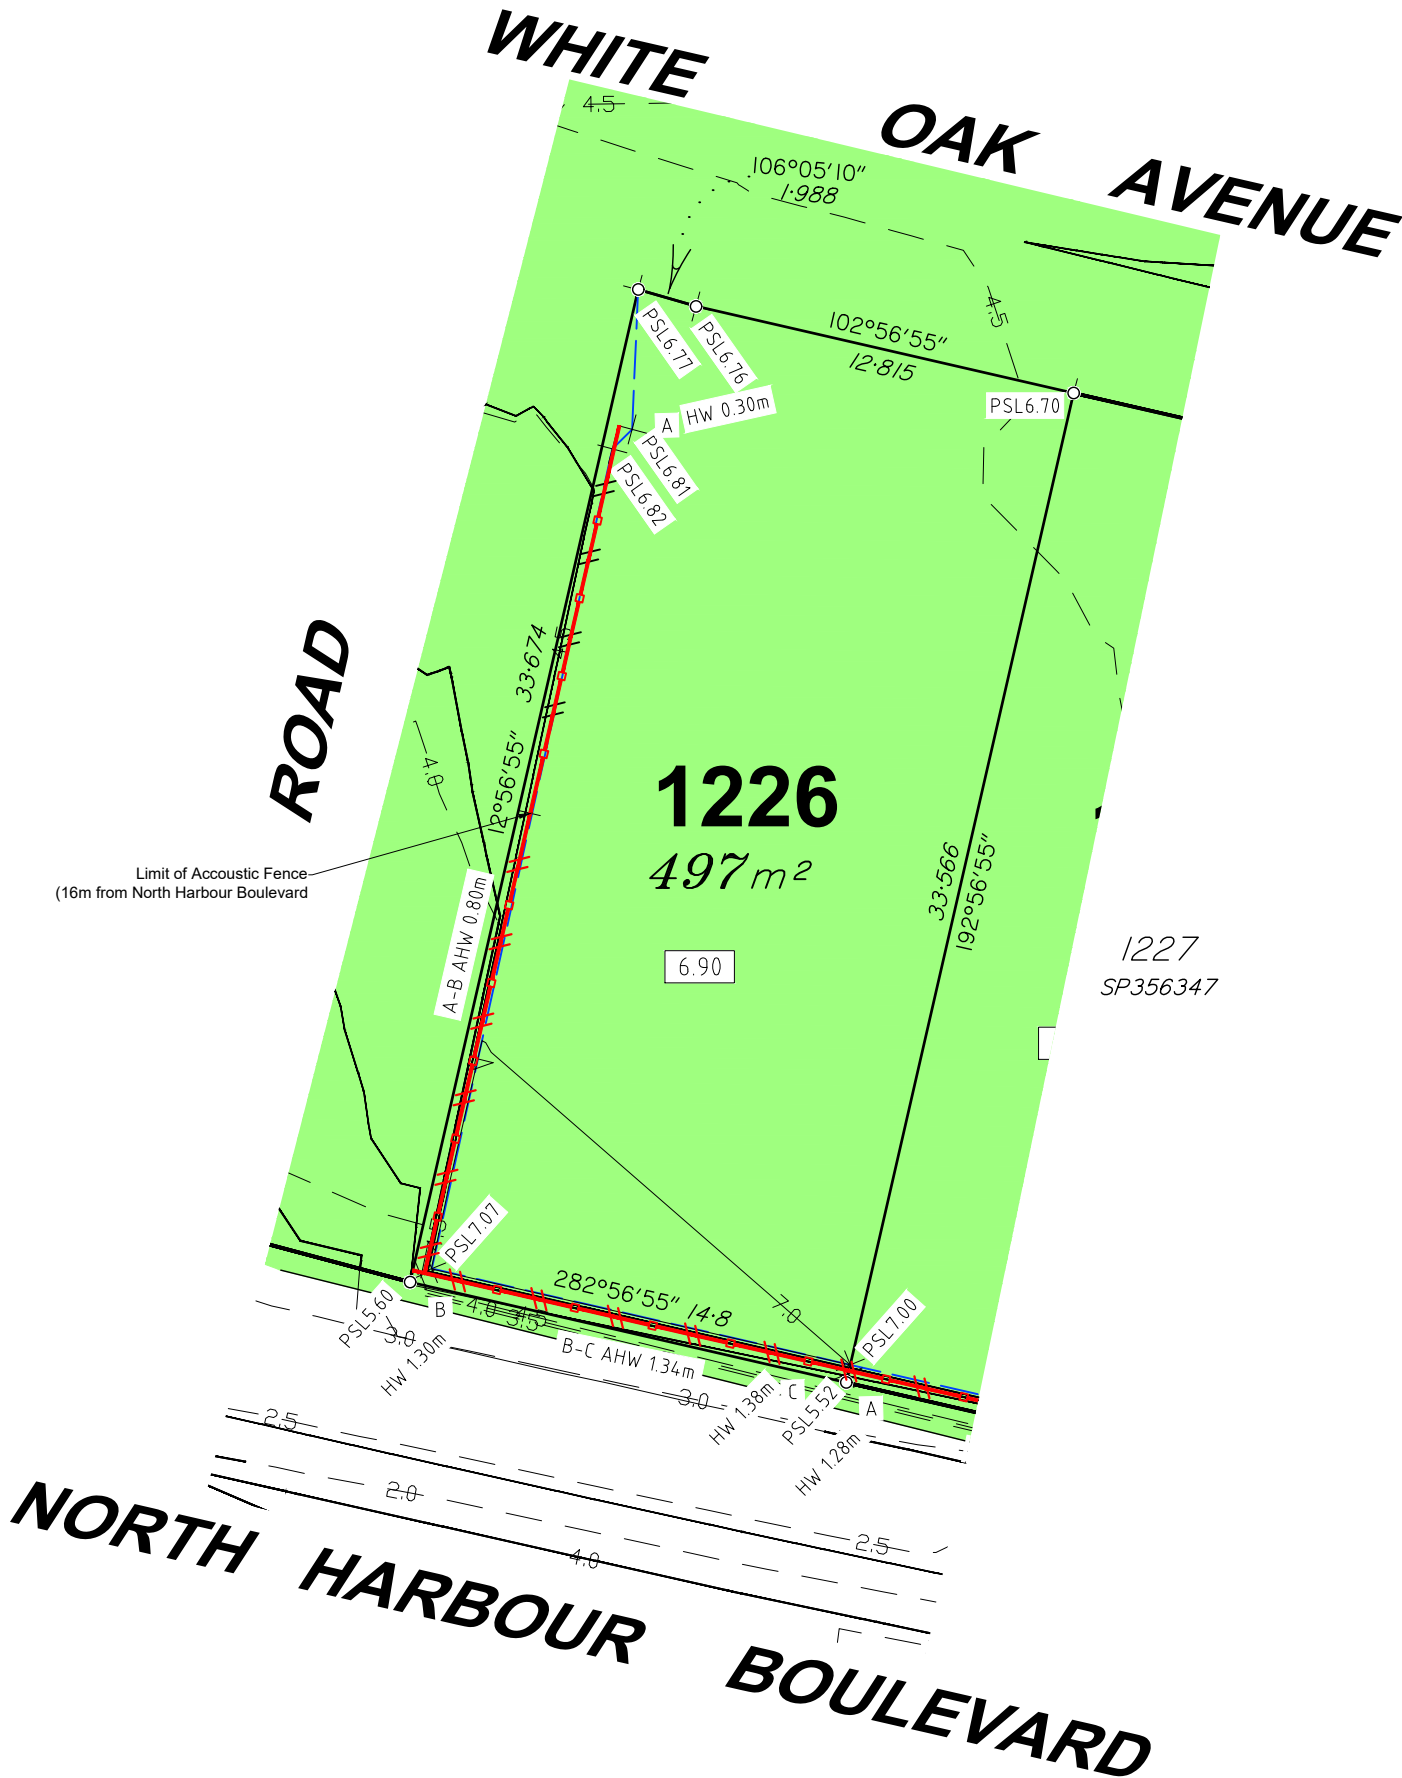

**SURVEYORS
PLANNERS
DEVELOPMENT ADVISORS**

**JENSEN
BOWERS**

Brisbane (Head Office)
59 Anderson Street, Fortitude Valley, Qld. 4006
PO Box 799, Spring Hill, Qld. 4004
T (07) 3852 1771

T.H. Jensen & Bowers Pty. Ltd. (Consulting Surveyors)
ABN: 52 010 872 607

© Copyright reserved to Jensen Bowers Group Consultants Pty Ltd


Associated Consultants

- KN Consulting Engineers P/L

Local Authority: Moreton Bay City Council
Authority Ref. No: DA/2025/6083
RP Description: Lot 9998 on SP356346

Locality: Morayfield
Date of Survey: N/A
Level Datum: AHD (der)
Origin:
Level Bk / Fid Bk: Digital
Horizontal Datum: MGA
Contour Interval: N/A

Scale

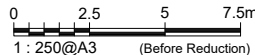

Notes

This plan was produced for the exclusive use of North Harbour Holdings Pty Ltd.

It is to be used as an attachment under the Land Sales Act 1984 to sell freehold land off the plan. All dimensions and areas are subject to final registration of the survey plan.

The services, design contours and fill hatching shown hereon are from designs as supplied by KN Group Pty Ltd received 07.04.2026.

Disclaimer

Any licence, expressed or implied, to use this document for any purpose whatsoever is restricted to the terms of the agreement or implied agreement between Jensen Bowers and the instructing party.

Drawn:	SS	Date:	15.04.2026
Surveyed:	N/A	Date:	N/A
Checked:	SM	Date:	15.04.2026

Approved:

SJM			
Issue	Description	Date	Appd.
A	Original Issue	15.04.26	SM

Client

North Harbour Holdings Pty Ltd

**Stage 11
North Harbour
Residential North**


**Disclosure Plan
Lot 1226 on SP356347**

Drawing No.	Issue	Original Size
S-7550 - 1226	A	A3




Locality Diagram

Not To Scale

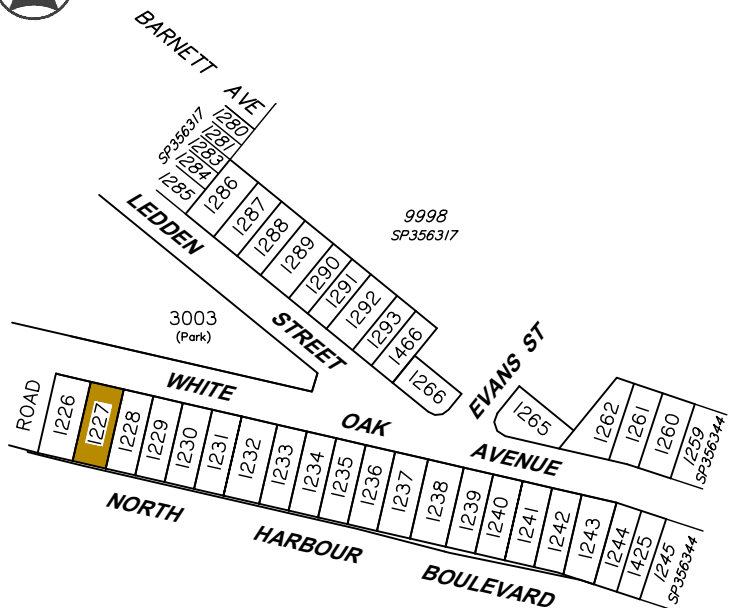

Legend

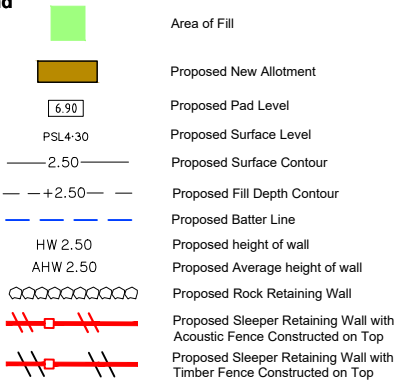

Allotment Description


This plan shows details of Proposed Allotment 1227 on SP356347 cancelling part of Lot 9998 on Proposed Reconfiguration Plans as approved by Moreton Bay City Council in accordance with Development Approval Number DA/2025/6083 dated 19/01/26.

The Contractor shall complete all allotment earthwork operations in such a manner to allow an approved Geotechnical testing company's certification that site filling has been placed as Level 1 "Controlled Fill" in accordance with the provisions of Australian Standard AS 3798-2007.

The frequency of control testing shall be in accordance with the provisions of Table 8.1 of AS3798-2007.

Notes

- This Diagram has been prepared for information purposes only and does not form part of any contract of sale.
- This plan was prepared for the exclusive use of North Harbour Holdings Pty Ltd and their other professional advisors and is not to be used for any other purpose or by any other person or corporation.
- North Harbour Holdings Pty Ltd and T.H. Jensen and Bowers Pty Ltd accept no responsibility for any loss or damage arising to any person or corporation who may use or rely on this plan in contravention of these terms.
- The title boundaries shown on this diagram were not marked at the time this diagram was prepared and have been determined from calculated dimensions only and not by field survey.
- Services shown hereon have been plotted from available records current at the time of preparation. The local authority and/or service provider should be contacted for 'As Constructed' information prior to any design and/or construction of any structure.
- There can be variations between this design information and works as constructed. Field survey is required to confirm the actual location of services prior to design and construction of any house or structure.
- Any Building Envelope shown may not take into consideration additional setback and clearance requirements that may be imposed by statutory and service authorities and their associated Acts and Legislation.
- These notes form an integral part of this plan. If others use this information, they should be advised of its purpose and limitations.
- This plan may not be reproduced unless these notes are included.

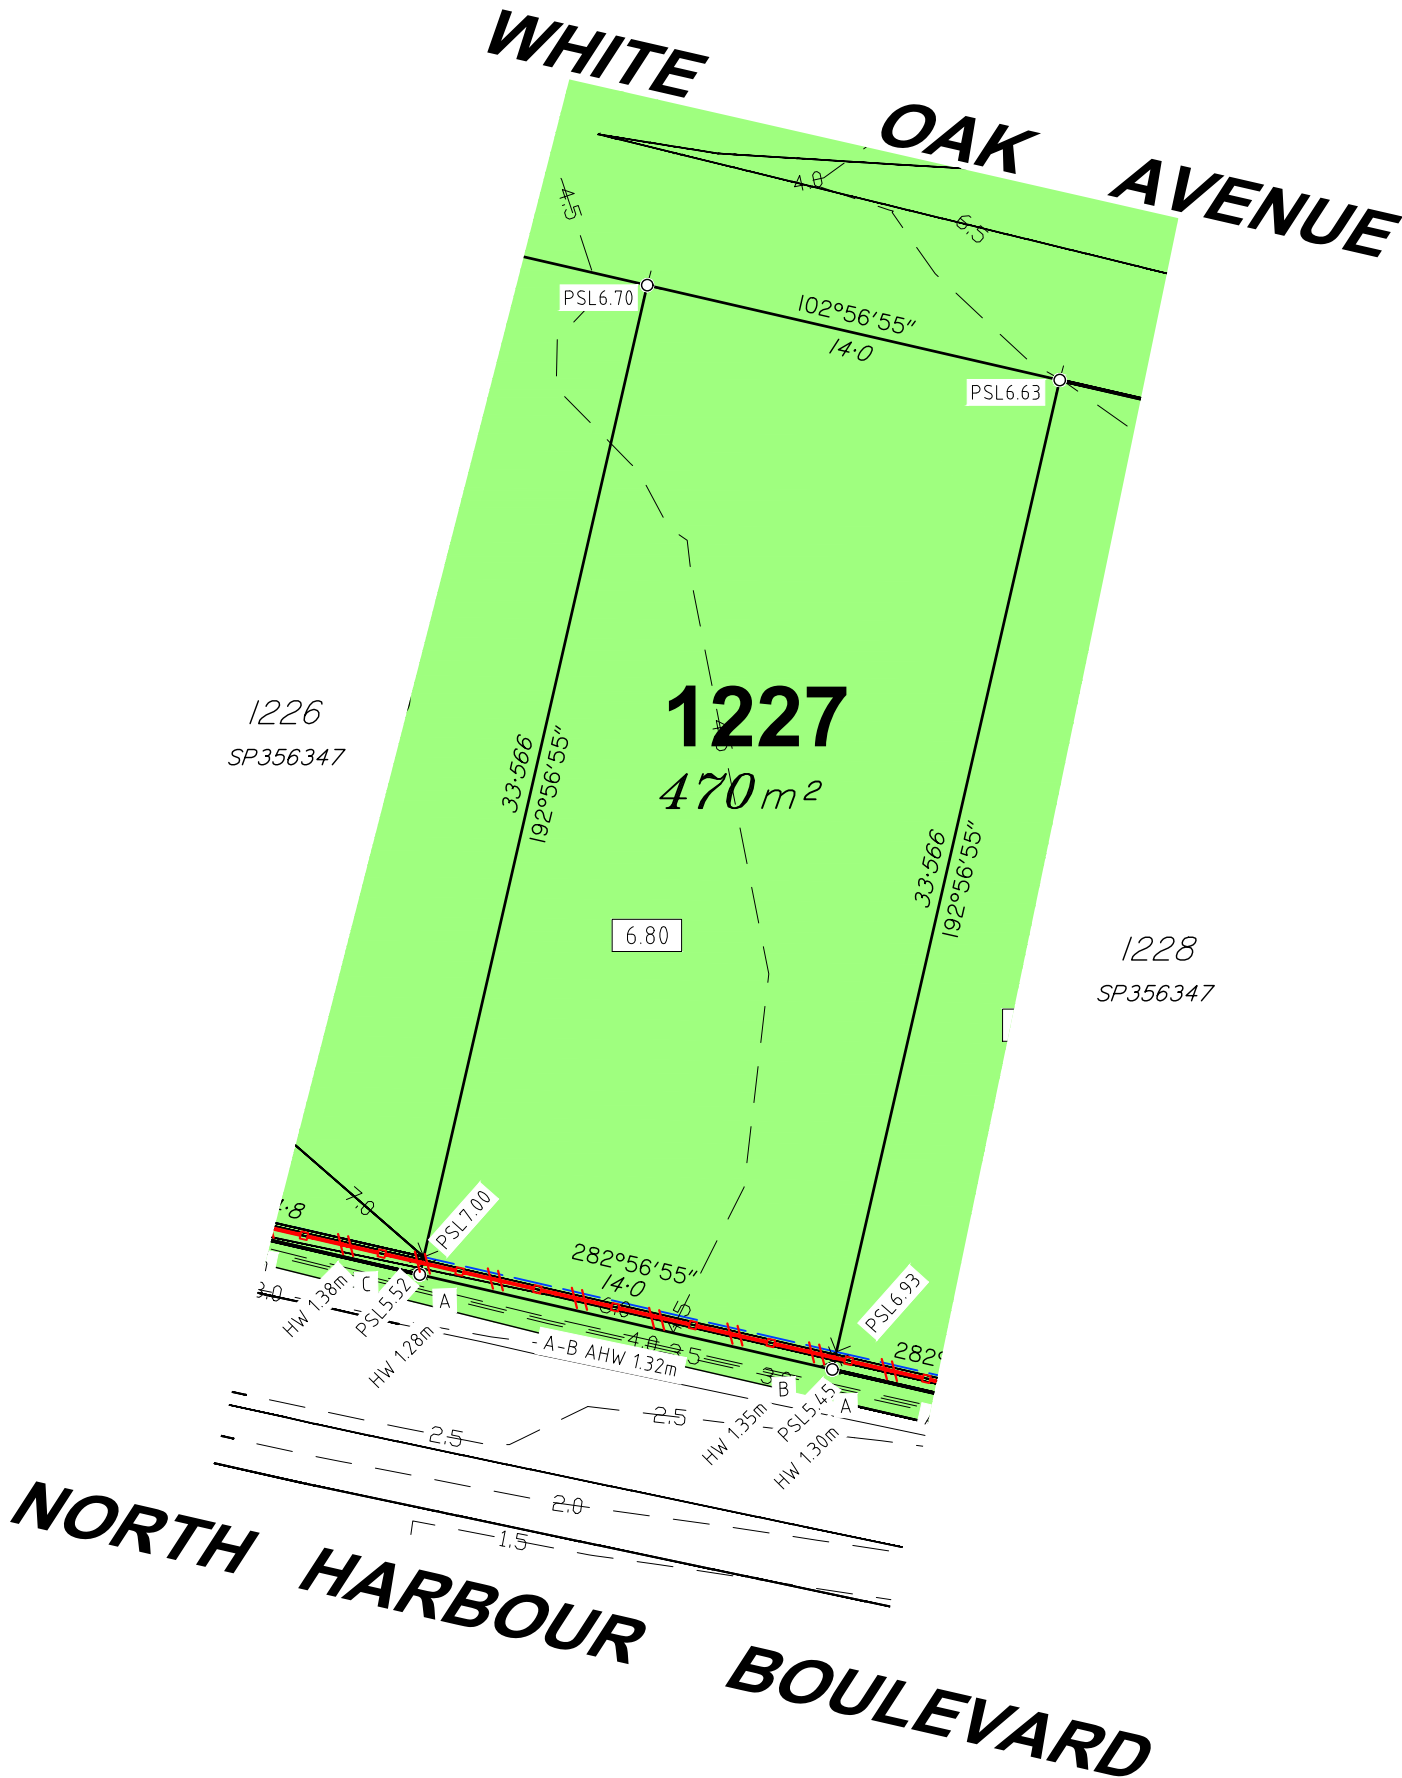

SURVEYORS
PLANNERS
DEVELOPMENT ADVISORS

**JENSEN
BOWERS**

Brisbane (Head Office)
59 Anderson Street, Fortitude Valley, Qld. 4006
PO Box 799, Spring Hill, Qld. 4004
T (07) 3852 1771

T.H. Jensen & Bowers Pty. Ltd. (Consulting Surveyors)
ABN: 52 010 872 607

© Copyright reserved to Jensen Bowers Group Consultants Pty Ltd


Associated Consultants

- KN Consulting Engineers P/L

Local Authority: Moreton Bay City Council
Authority Ref. No: DA/2025/6083
RP Description: Lot 9998 on SP356346

Locality: Morayfield
Date of Survey: N/A
Level Datum: AHD (der)
Origin: .
Level Bk / Fid Bk: Digital
Horizontal Datum: MGA
Contour Interval: N/A

Scale

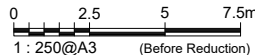

Notes

This plan was produced for the exclusive use of North Harbour Holdings Pty Ltd.

It is to be used as an attachment under the Land Sales Act 1984 to sell freehold land off the plan. All dimensions and areas are subject to final registration of the survey plan.

The services, design contours and fill hatching shown hereon are from designs as supplied by KN Group Pty Ltd received 07.04.2026.

Disclaimer

Any licence, expressed or implied, to use this document for any purpose whatsoever is restricted to the terms of the agreement or implied agreement between Jensen Bowers and the instructing party.

Drawn:	SS	Date:	15.04.2026
Surveyed:	N/A	Date:	N/A
Checked:	SM	Date:	15.04.2026

Approved:

SJM			
Issue	Description	Date	Appd.
A	Original Issue	15.04.26	SM

Client

North Harbour Holdings Pty Ltd

Stage 11
North Harbour
Residential North


Disclosure Plan
Lot 1227 on SP356347

Drawing No.	Issue	Original Size
S-7550 - 1227	A	A3




Locality Diagram

Not To Scale

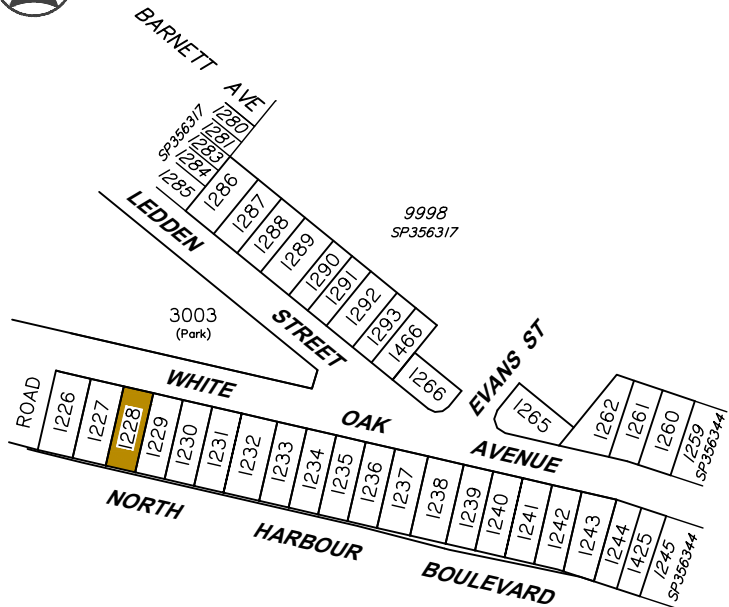

Legend

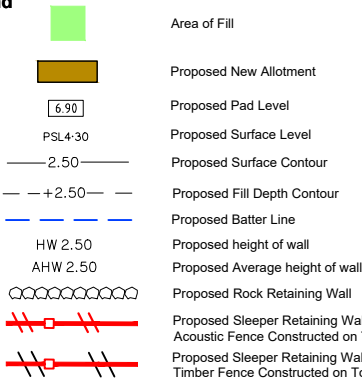

Allotment Description


This plan shows details of Proposed Allotment 1228 on SP356347 cancelling part of Lot 9998 on Proposed Reconfiguration Plans as approved by Moreton Bay City Council in accordance with Development Approval Number DA/2025/6083 dated 19/01/26.

The Contractor shall complete all allotment earthwork operations in such a manner to allow an approved Geotechnical testing company's certification that site filling has been placed as Level 1 "Controlled Fill" in accordance with the provisions of Australian Standard AS 3798-2007.

The frequency of control testing shall be in accordance with the provisions of Table 8.1 of AS3798-2007.

Notes

- This Diagram has been prepared for information purposes only and does not form part of any contract of sale.
- This plan was prepared for the exclusive use of North Harbour Holdings Pty Ltd and their other professional advisors and is not to be used for any other purpose or by any other person or corporation.
- North Harbour Holdings Pty Ltd and T.H. Jensen and Bowers Pty Ltd accept no responsibility for any loss or damage arising to any person or corporation who may use or rely on this plan in contravention of these terms.
- The title boundaries shown on this diagram were not marked at the time this diagram was prepared and have been determined from calculated dimensions only and not by field survey.
- Services shown hereon have been plotted from available records current at the time of preparation. The local authority and/or service provider should be contacted for 'As Constructed' information prior to any design and/or construction of any structure.
- There can be variations between this design information and works as constructed. Field survey is required to confirm the actual location of services prior to design and construction of any house or structure.
- Any Building Envelope shown may not take into consideration additional setback and clearance requirements that may be imposed by statutory and service authorities and their associated Acts and Legislation.
- These notes form an integral part of this plan. If others use this information, they should be advised of its purpose and limitations.
- This plan may not be reproduced unless these notes are included.

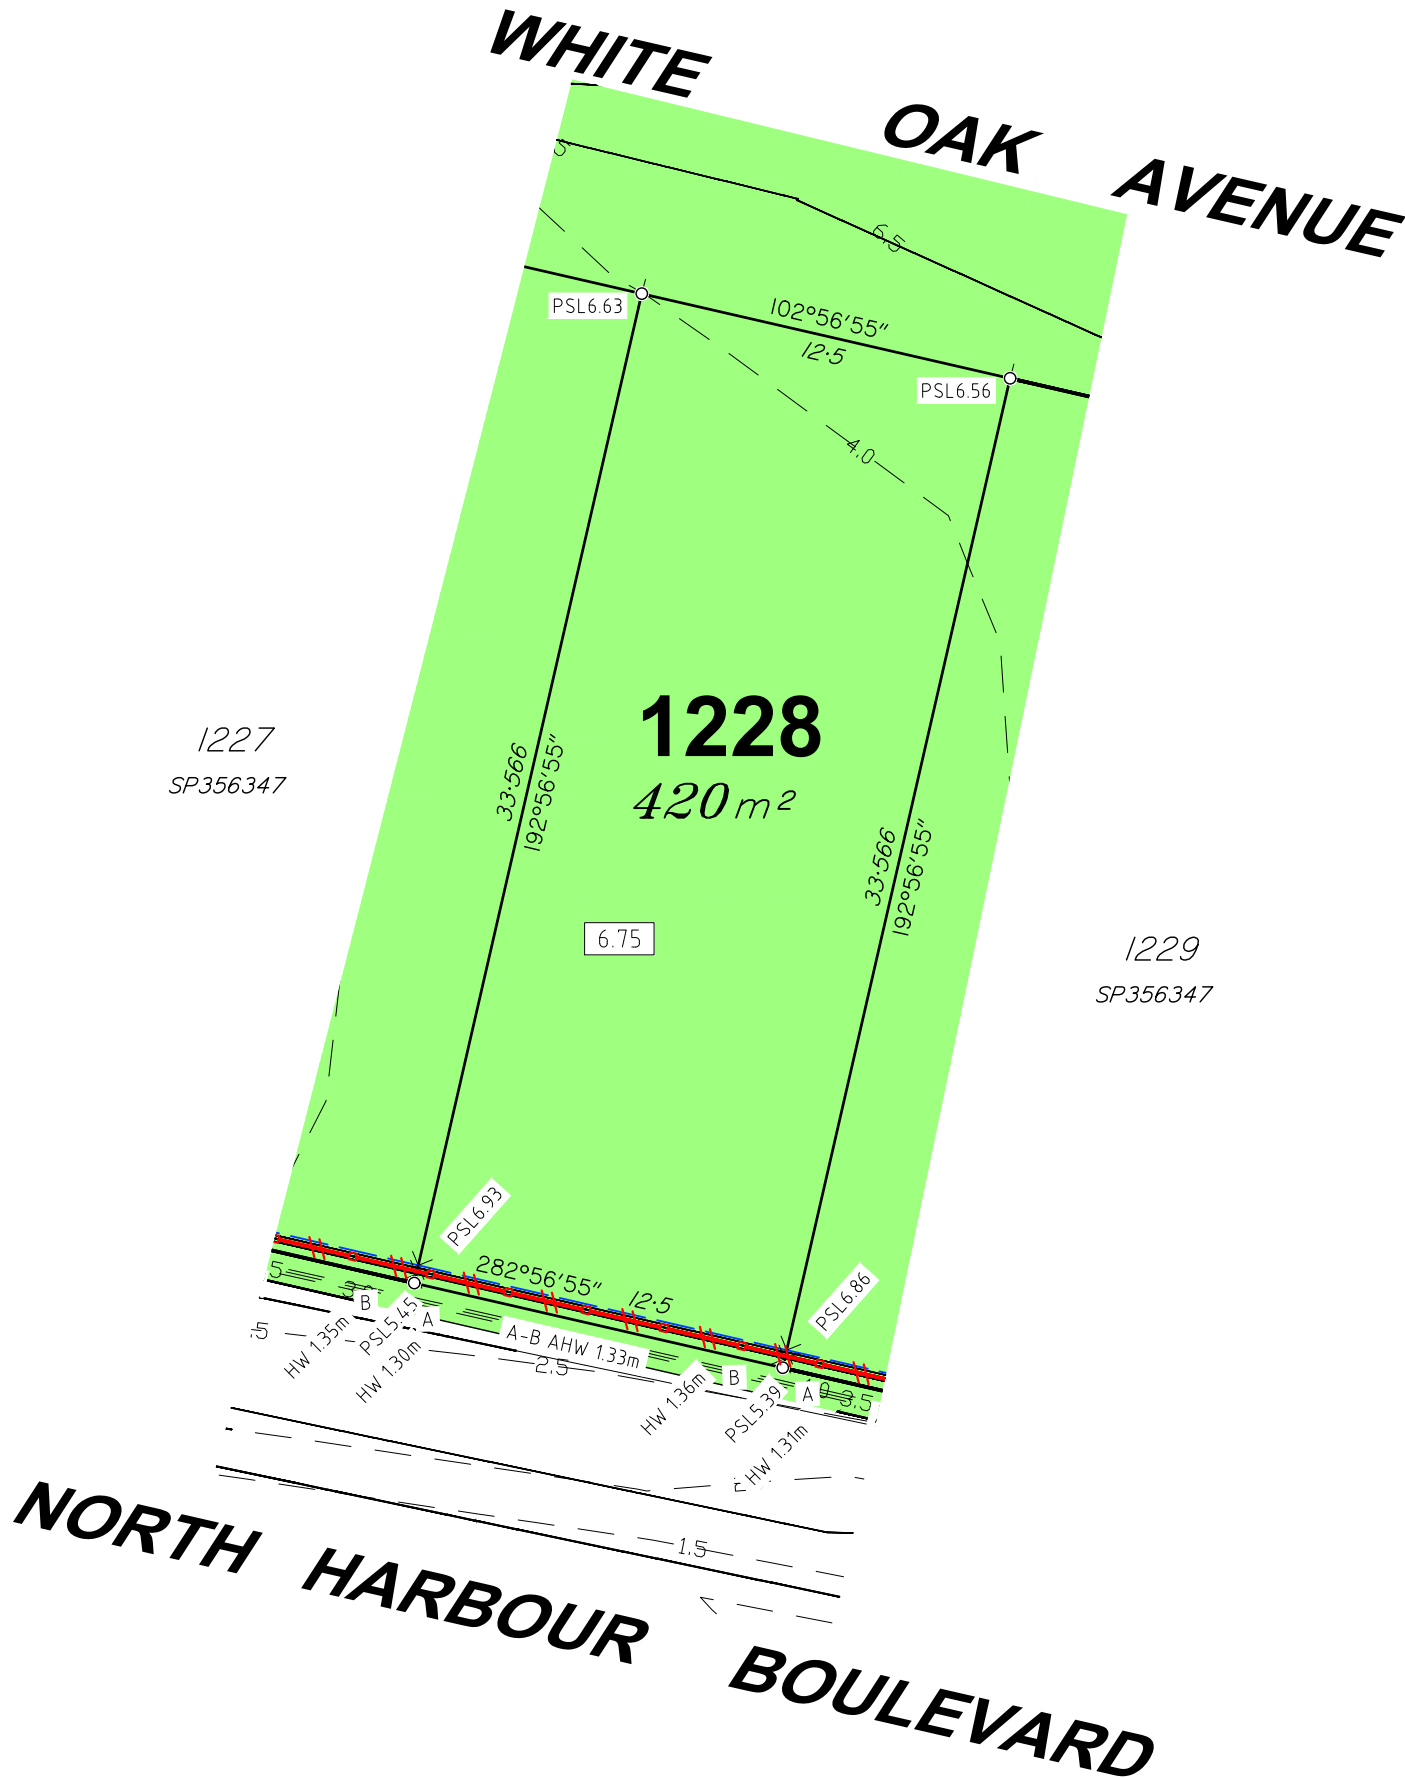

SURVEYORS
PLANNERS
DEVELOPMENT ADVISORS

**JENSEN
BOWERS**

Brisbane (Head Office)
59 Anderson Street, Fortitude Valley, Qld. 4006
PO Box 799, Spring Hill, Qld. 4004
T (07) 3852 1771

T.H. Jensen & Bowers Pty. Ltd. (Consulting Surveyors)
ABN: 52 010 872 607

© Copyright reserved to Jensen Bowers Group Consultants Pty Ltd


Associated Consultants

- KN Consulting Engineers P/L

Local Authority: Moreton Bay City Council
Authority Ref. No: DA/2025/6083
RP Description: Lot 9998 on SP356346

Locality: Morayfield
Date of Survey: N/A
Level Datum: AHD (der)
Origin: .
Level Bk / Fid Bk: Digital
Horizontal Datum: MGA
Contour Interval: N/A

Scale

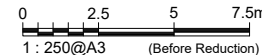

Notes

This plan was produced for the exclusive use of North Harbour Holdings Pty Ltd.

It is to be used as an attachment under the Land Sales Act 1984 to sell freehold land off the plan. All dimensions and areas are subject to final registration of the survey plan.

The services, design contours and fill hatching shown hereon are from designs as supplied by KN Group Pty Ltd received 07.04.2026.

Disclaimer

Any licence, expressed or implied, to use this document for any purpose whatsoever is restricted to the terms of the agreement or implied agreement between Jensen Bowers and the instructing party.

Drawn:	SS	Date:	15.04.2026
Surveyed:	N/A	Date:	N/A
Checked:	SM	Date:	15.04.2026

Approved:

SJM			
Issue	Description	Date	Appd.
A	Original Issue	15.04.26	SM

Client

North Harbour Holdings Pty Ltd

Stage 11
North Harbour
Residential North


Disclosure Plan
Lot 1228 on SP356347

Drawing No.	Issue	Original Size
S-7550 - 1228	A	A3




Locality Diagram

Not To Scale

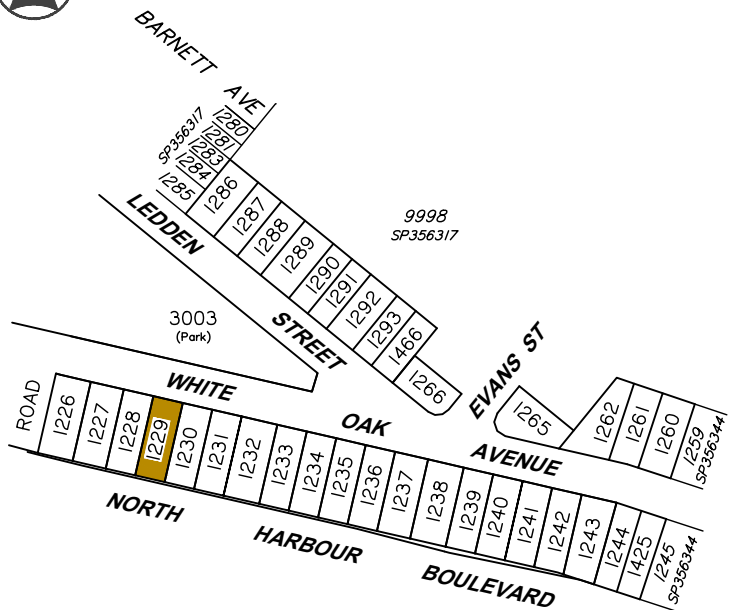

Legend

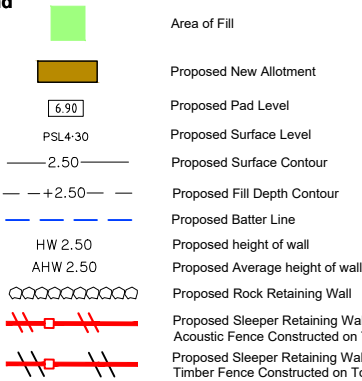

Allotment Description


This plan shows details of Proposed Allotment 1229 on SP356347 cancelling part of Lot 9998 on Proposed Reconfiguration Plans as approved by Moreton Bay City Council in accordance with Development Approval Number DA/2025/6083 dated 19/01/26.

The Contractor shall complete all allotment earthwork operations in such a manner to allow an approved Geotechnical testing company's certification that site filling has been placed as Level 1 "Controlled Fill" in accordance with the provisions of Australian Standard AS 3798-2007.

The frequency of control testing shall be in accordance with the provisions of Table 8.1 of AS3798-2007.

Notes

- This Diagram has been prepared for information purposes only and does not form part of any contract of sale.
- This plan was prepared for the exclusive use of North Harbour Holdings Pty Ltd and their other professional advisors and is not to be used for any other purpose or by any other person or corporation.
- North Harbour Holdings Pty Ltd and T.H. Jensen and Bowers Pty Ltd accept no responsibility for any loss or damage arising to any person or corporation who may use or rely on this plan in contravention of these terms.
- The title boundaries shown on this diagram were not marked at the time this diagram was prepared and have been determined from calculated dimensions only and not by field survey.
- Services shown hereon have been plotted from available records current at the time of preparation. The local authority and/or service provider should be contacted for 'As Constructed' information prior to any design and/or construction of any structure.
- There can be variations between this design information and works as constructed. Field survey is required to confirm the actual location of services prior to design and construction of any house or structure.
- Any Building Envelope shown may not take into consideration additional setback and clearance requirements that may be imposed by statutory and service authorities and their associated Acts and Legislation.
- These notes form an integral part of this plan. If others use this information, they should be advised of its purpose and limitations.
- This plan may not be reproduced unless these notes are included.

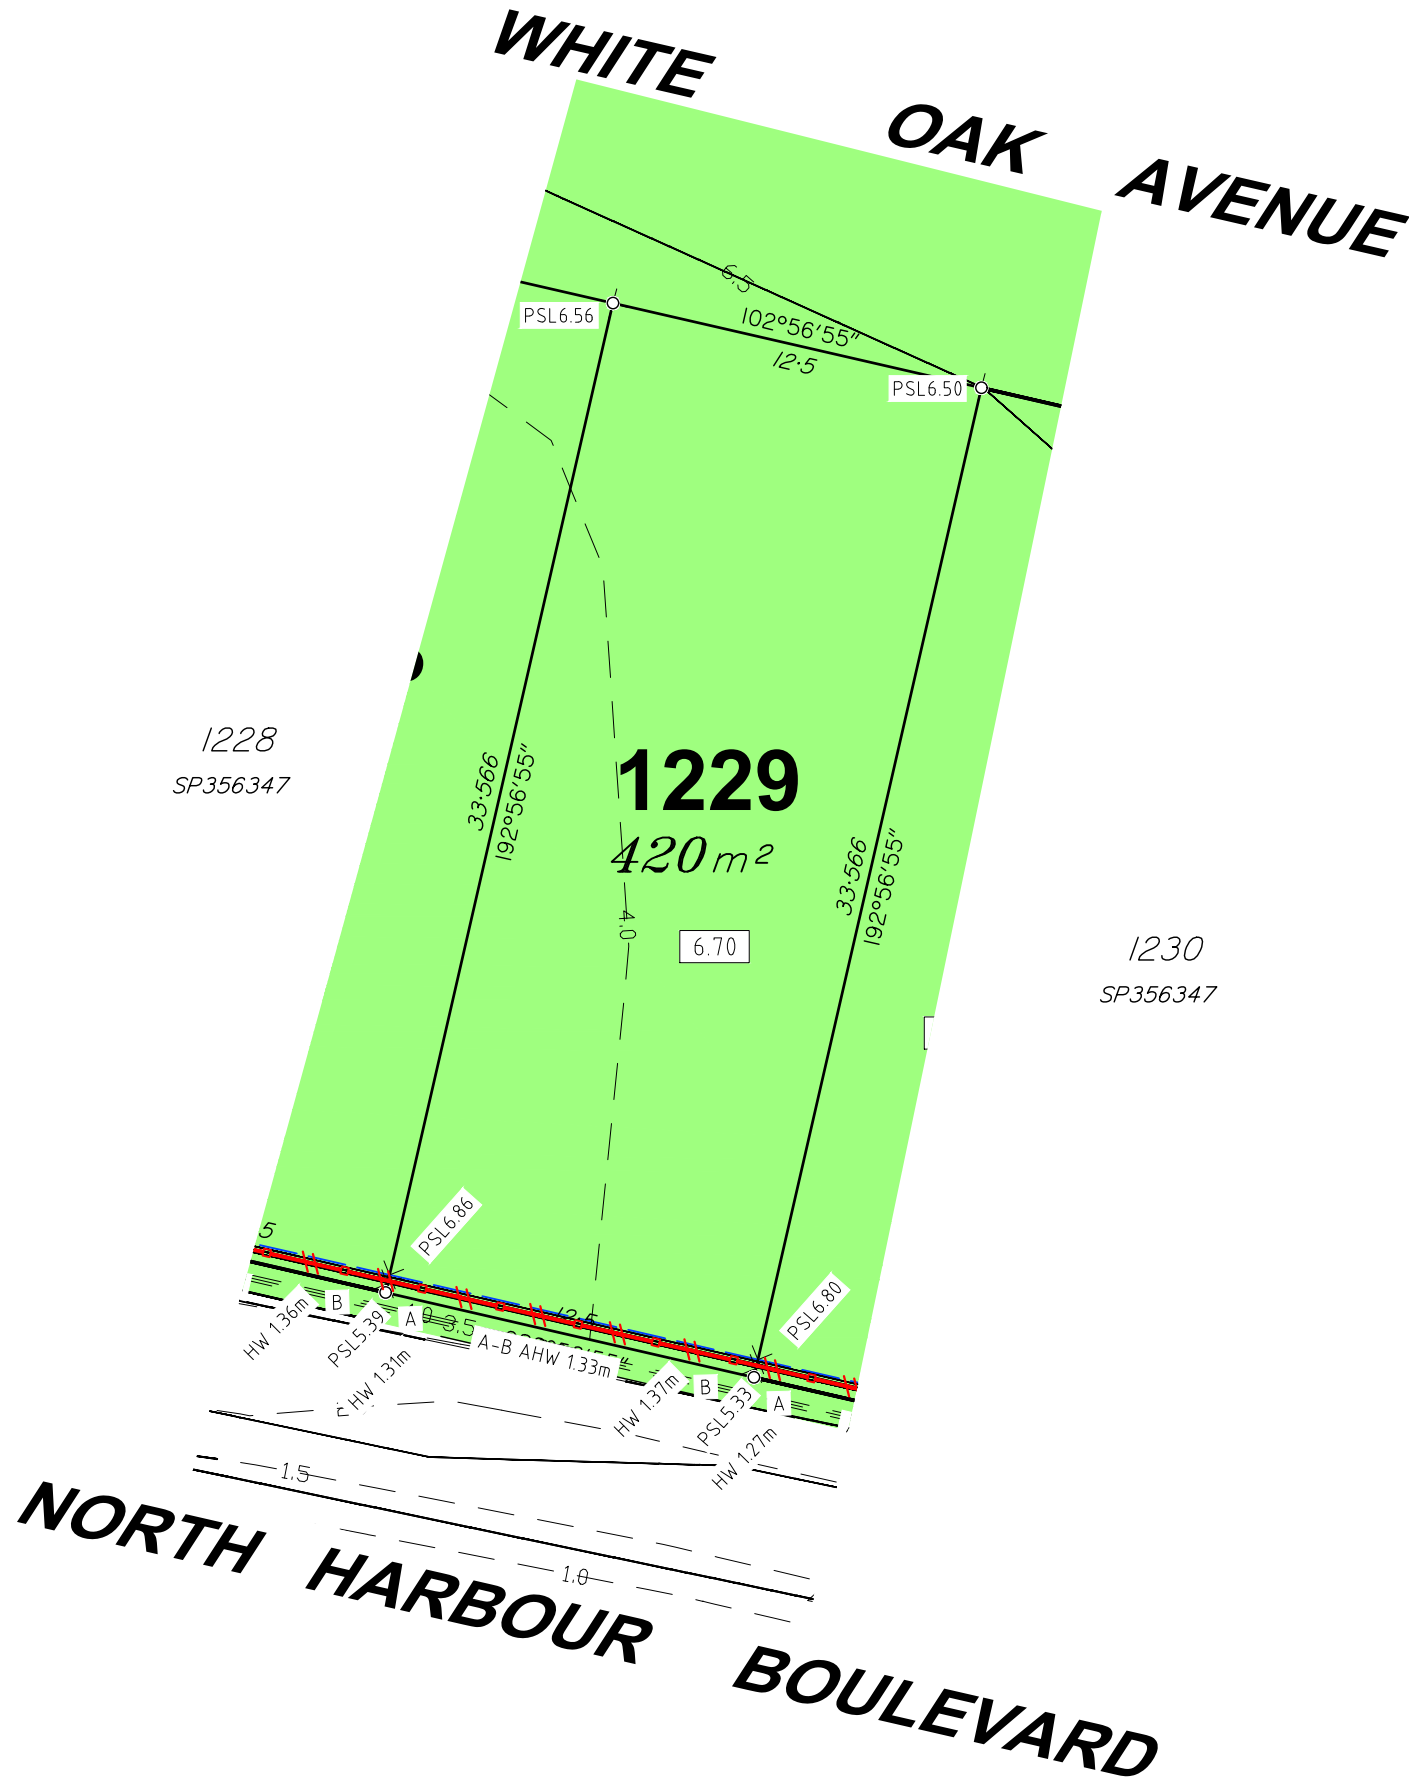

**SURVEYORS
PLANNERS
DEVELOPMENT ADVISORS**

**JENSEN
BOWERS**

Brisbane (Head Office)
59 Anderson Street, Fortitude Valley, Qld. 4006
PO Box 799, Spring Hill, Qld. 4004
T (07) 3852 1771

T.H. Jensen & Bowers Pty. Ltd. (Consulting Surveyors)
ABN: 52 010 872 607

© Copyright reserved to Jensen Bowers Group Consultants Pty Ltd


Associated Consultants

- KN Consulting Engineers P/L

Local Authority: Moreton Bay City Council
Authority Ref. No: DA/2025/6083
RP Description: Lot 9998 on SP356346

Locality: Morayfield
Date of Survey: N/A
Level Datum: AHD (der)
Origin: .
Level Bk / Fid Bk: Digital
Horizontal Datum: MGA
Contour Interval: N/A

Scale

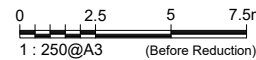

Notes

This plan was produced for the exclusive use of North Harbour Holdings Pty Ltd.

It is to be used as an attachment under the Land Sales Act 1984 to sell freehold land off the plan. All dimensions and areas are subject to final registration of the survey plan.

The services, design contours and fill hatching shown hereon are from designs as supplied by KN Group Pty Ltd received 07.04.2026.

Disclaimer

Any licence, expressed or implied, to use this document for any purpose whatsoever is restricted to the terms of the agreement or implied agreement between Jensen Bowers and the instructing party.

Drawn:	SS	Date:	15.04.2026
Surveyed:	N/A	Date:	N/A
Checked:	SM	Date:	15.04.2026

Approved:

SJM			
Issue	Description	Date	Appd.
A	Original Issue	15.04.26	SM

Client

North Harbour Holdings Pty Ltd

**Stage 11
North Harbour
Residential North**


**Disclosure Plan
Lot 1229 on SP356347**

Drawing No.	Issue	Original Size
S-7550 - 1229	A	A3




Locality Diagram

Not To Scale

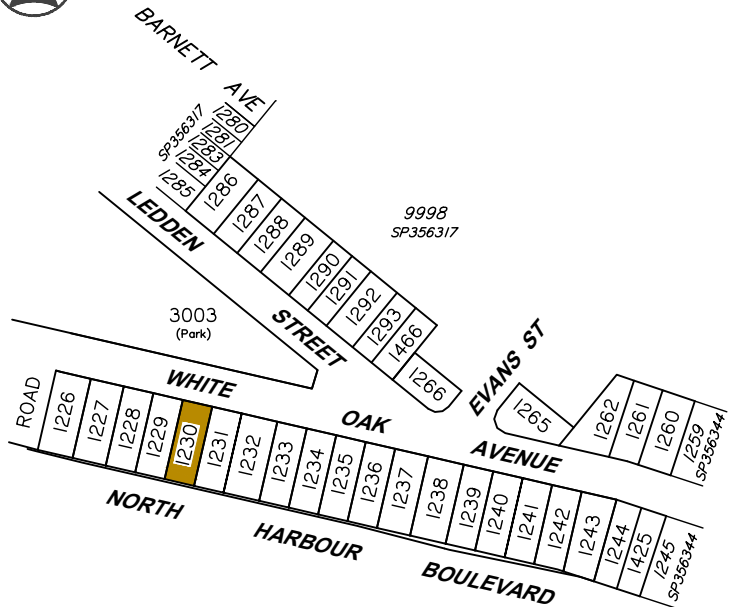

Legend

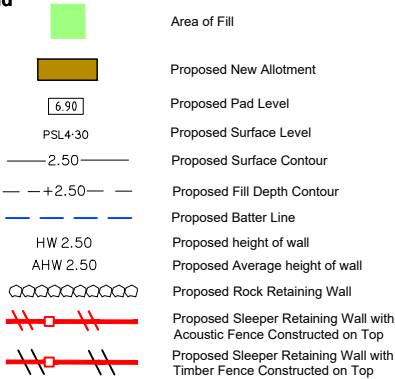

Allotment Description


This plan shows details of Proposed Allotment 1230 on SP356347 cancelling part of Lot 9998 on Proposed Reconfiguration Plans as approved by Moreton Bay City Council in accordance with Development Approval Number DA/2025/6083 dated 19/01/26.

The Contractor shall complete all allotment earthwork operations in such a manner to allow an approved Geotechnical testing company's certification that site filling has been placed as Level 1 "Controlled Fill" in accordance with the provisions of Australian Standard AS 3798-2007.

The frequency of control testing shall be in accordance with the provisions of Table 8.1 of AS3798-2007.

Notes

1. This Diagram has been prepared for information purposes only and does not form part of any contract of sale.
2. This plan was prepared for the exclusive use of North Harbour Holdings Pty Ltd and their other professional advisors and is not to be used for any other purpose or by any other person or corporation.
3. North Harbour Holdings Pty Ltd and T.H. Jensen and Bowers Pty Ltd accept no responsibility for any loss or damage arising to any person or corporation who may use or rely on this plan in contravention of these terms.
4. The title boundaries shown on this diagram were not marked at the time this diagram was prepared and have been determined from calculated dimensions only and not by field survey.
5. Services shown hereon have been plotted from available records current at the time of preparation. The local authority and/or service provider should be contacted for 'As Constructed' information prior to any design and/or construction of any structure.
6. There can be variations between this design information and works as constructed. Field survey is required to confirm the actual location of services prior to design and construction of any house or structure.
7. Any Building Envelope shown may not take into consideration additional setback and clearance requirements that may be imposed by statutory and service authorities and their associated Acts and Legislation.
8. These notes form an integral part of this plan. If others use this information, they should be advised of its purpose and limitations.
9. This plan may not be reproduced unless these notes are included.

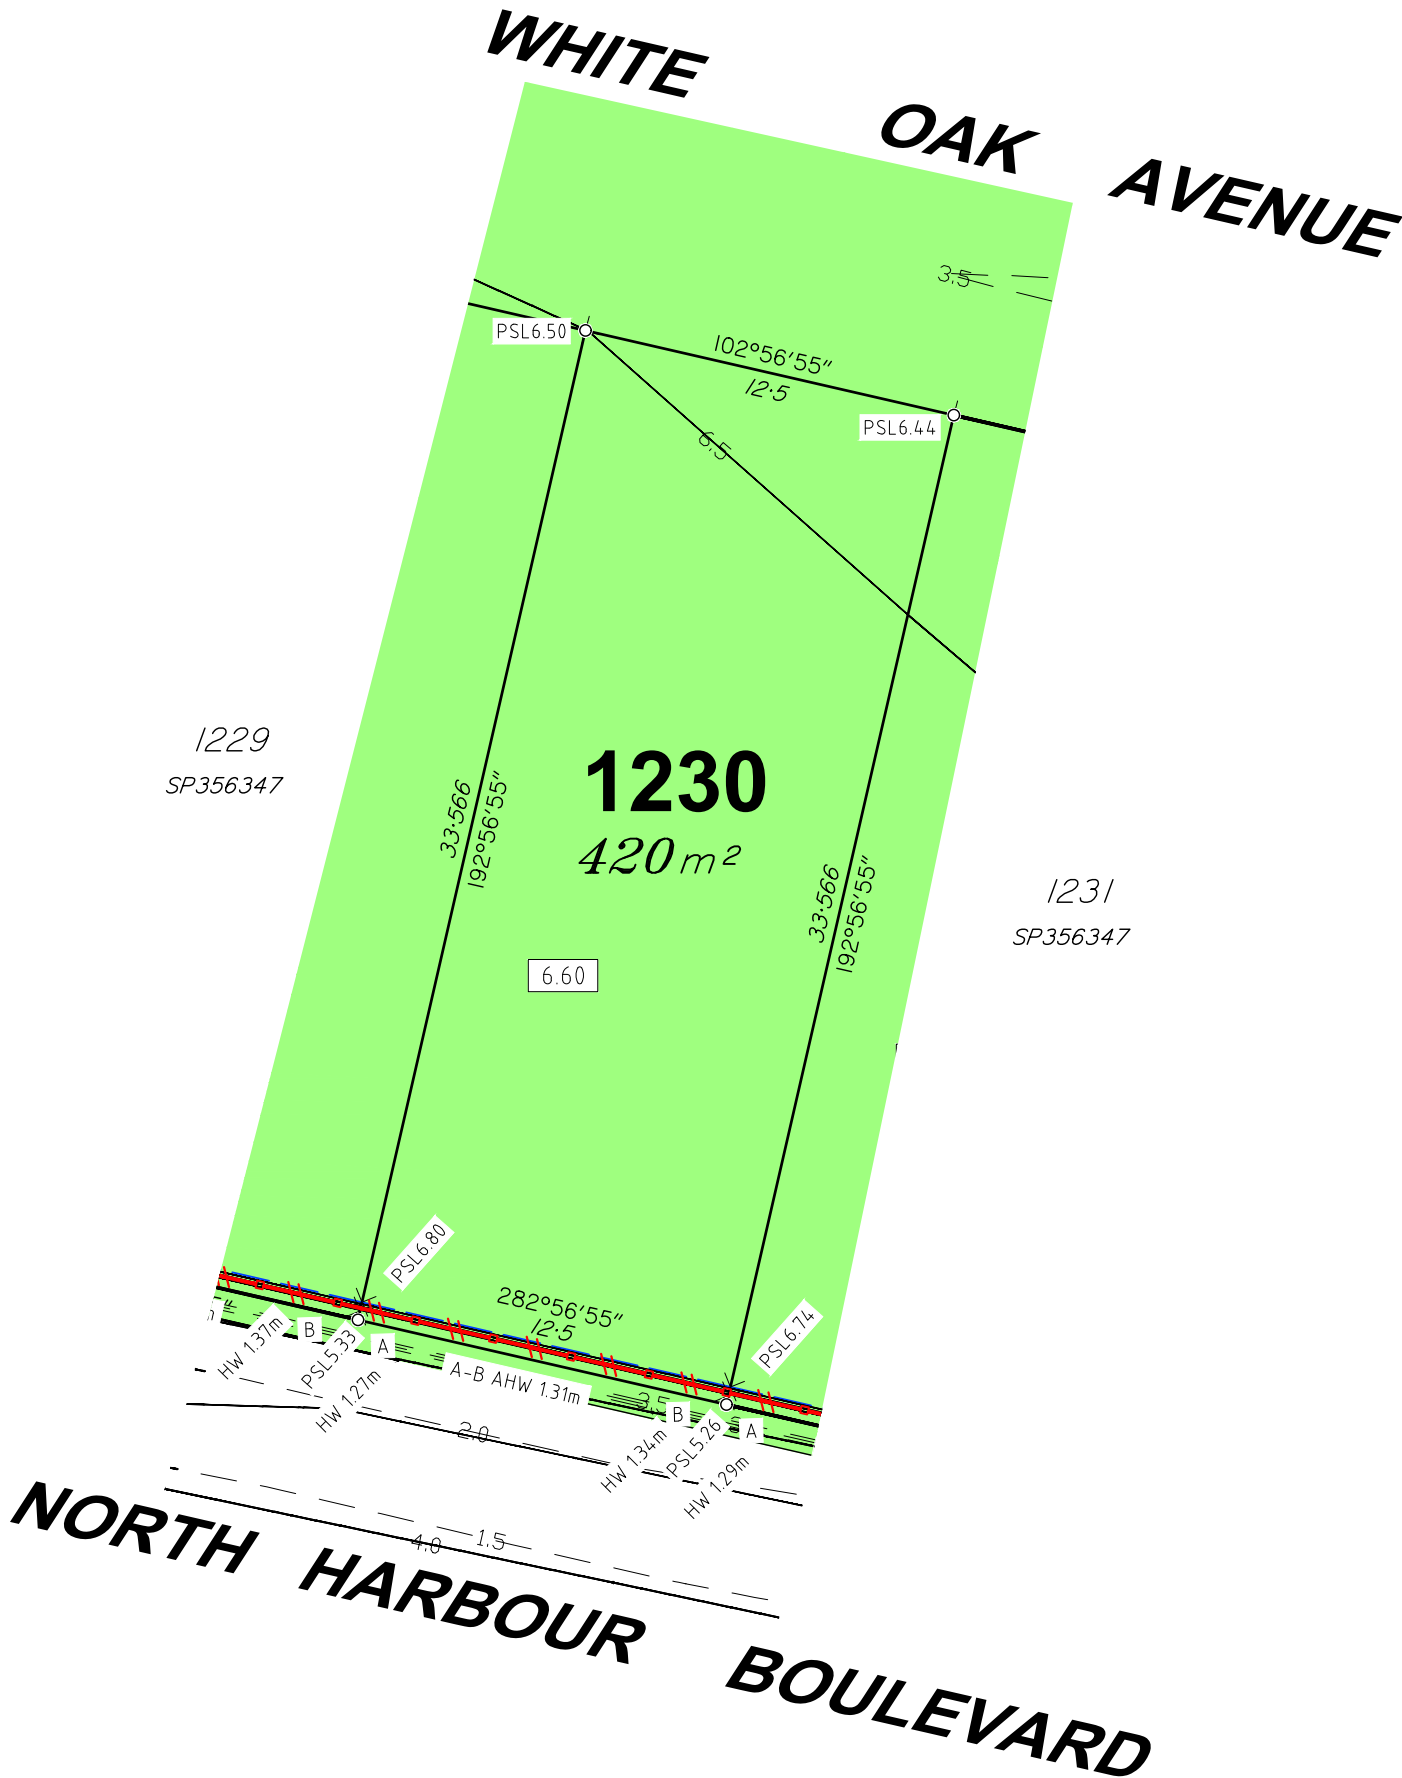

SURVEYORS
PLANNERS
DEVELOPMENT ADVISORS

**JENSEN
BOWERS**

Brisbane (Head Office)
59 Anderson Street, Fortitude Valley, Qld. 4006
PO Box 799, Spring Hill, Qld. 4004
T (07) 3852 1771

T.H. Jensen & Bowers Pty. Ltd. (Consulting Surveyors)
ABN: 52 010 872 607

© Copyright reserved to Jensen Bowers Group Consultants Pty Ltd


Associated Consultants

- KN Consulting Engineers P/L

Local Authority: Moreton Bay City Council
Authority Ref. No: DA/2025/6083
RP Description: Lot 9998 on SP356346

Locality: Morayfield
Date of Survey: N/A
Level Datum: AHD (der)
Origin: .
Level Bk / Fid Bk: Digital
Horizontal Datum: MGA
Contour Interval: N/A

Scale

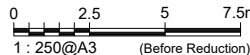

Notes

This plan was produced for the exclusive use of North Harbour Holdings Pty Ltd.

It is to be used as an attachment under the Land Sales Act 1984 to sell freehold land off the plan. All dimensions and areas are subject to final registration of the survey plan.

The services, design contours and fill hatching shown hereon are from designs as supplied by KN Group Pty Ltd received 07.04.2026.

Disclaimer

Any licence, expressed or implied, to use this document for any purpose whatsoever is restricted to the terms of the agreement or implied agreement between Jensen Bowers and the instructing party.

Drawn:	SS	Date:	15.04.2026
Surveyed:	N/A	Date:	N/A
Checked:	SM	Date:	15.04.2026

Approved:

SJM

Issue	Description	Date	Appd.
A	Original Issue	15.04.26	SM

Client

North Harbour Holdings Pty Ltd

Stage 11
North Harbour
Residential North


Disclosure Plan
Lot 1230 on SP356347

Drawing No.	Issue	Original Size
S-7550 - 1230	A	A3




Locality Diagram

Not To Scale

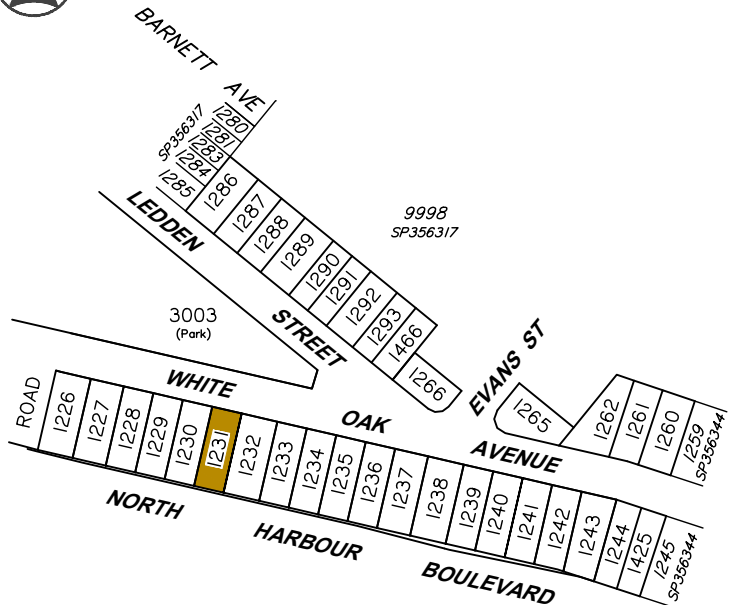

Legend

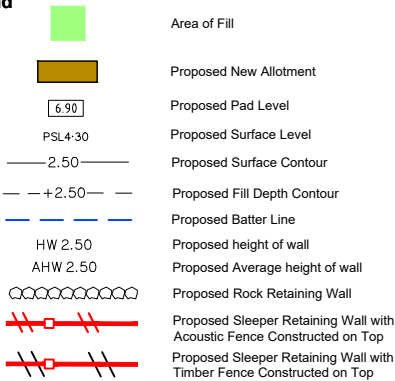

Allotment Description


This plan shows details of Proposed Allotment 1231 on SP356347 cancelling part of Lot 9998 on Proposed Reconfiguration Plans as approved by Moreton Bay City Council in accordance with Development Approval Number DA/2025/6083 dated 19/01/26.

The Contractor shall complete all allotment earthwork operations in such a manner to allow an approved Geotechnical testing company's certification that site filling has been placed as Level 1 "Controlled Fill" in accordance with the provisions of Australian Standard AS 3798-2007.

The frequency of control testing shall be in accordance with the provisions of Table 8.1 of AS3798-2007.

Notes

- This Diagram has been prepared for information purposes only and does not form part of any contract of sale.
- This plan was prepared for the exclusive use of North Harbour Holdings Pty Ltd and their other professional advisors and is not to be used for any other purpose or by any other person or corporation.
- North Harbour Holdings Pty Ltd and T.H. Jensen and Bowers Pty Ltd accept no responsibility for any loss or damage arising to any person or corporation who may use or rely on this plan in contravention of these terms.
- The title boundaries shown on this diagram were not marked at the time this diagram was prepared and have been determined from calculated dimensions only and not by field survey.
- Services shown hereon have been plotted from available records current at the time of preparation. The local authority and/or service provider should be contacted for 'As Constructed' information prior to any design and/or construction of any structure.
- There can be variations between this design information and works as constructed. Field survey is required to confirm the actual location of services prior to design and construction of any house or structure.
- Any Building Envelope shown may not take into consideration additional setback and clearance requirements that may be imposed by statutory and service authorities and their associated Acts and Legislation.
- These notes form an integral part of this plan. If others use this information, they should be advised of its purpose and limitations.
- This plan may not be reproduced unless these notes are included.

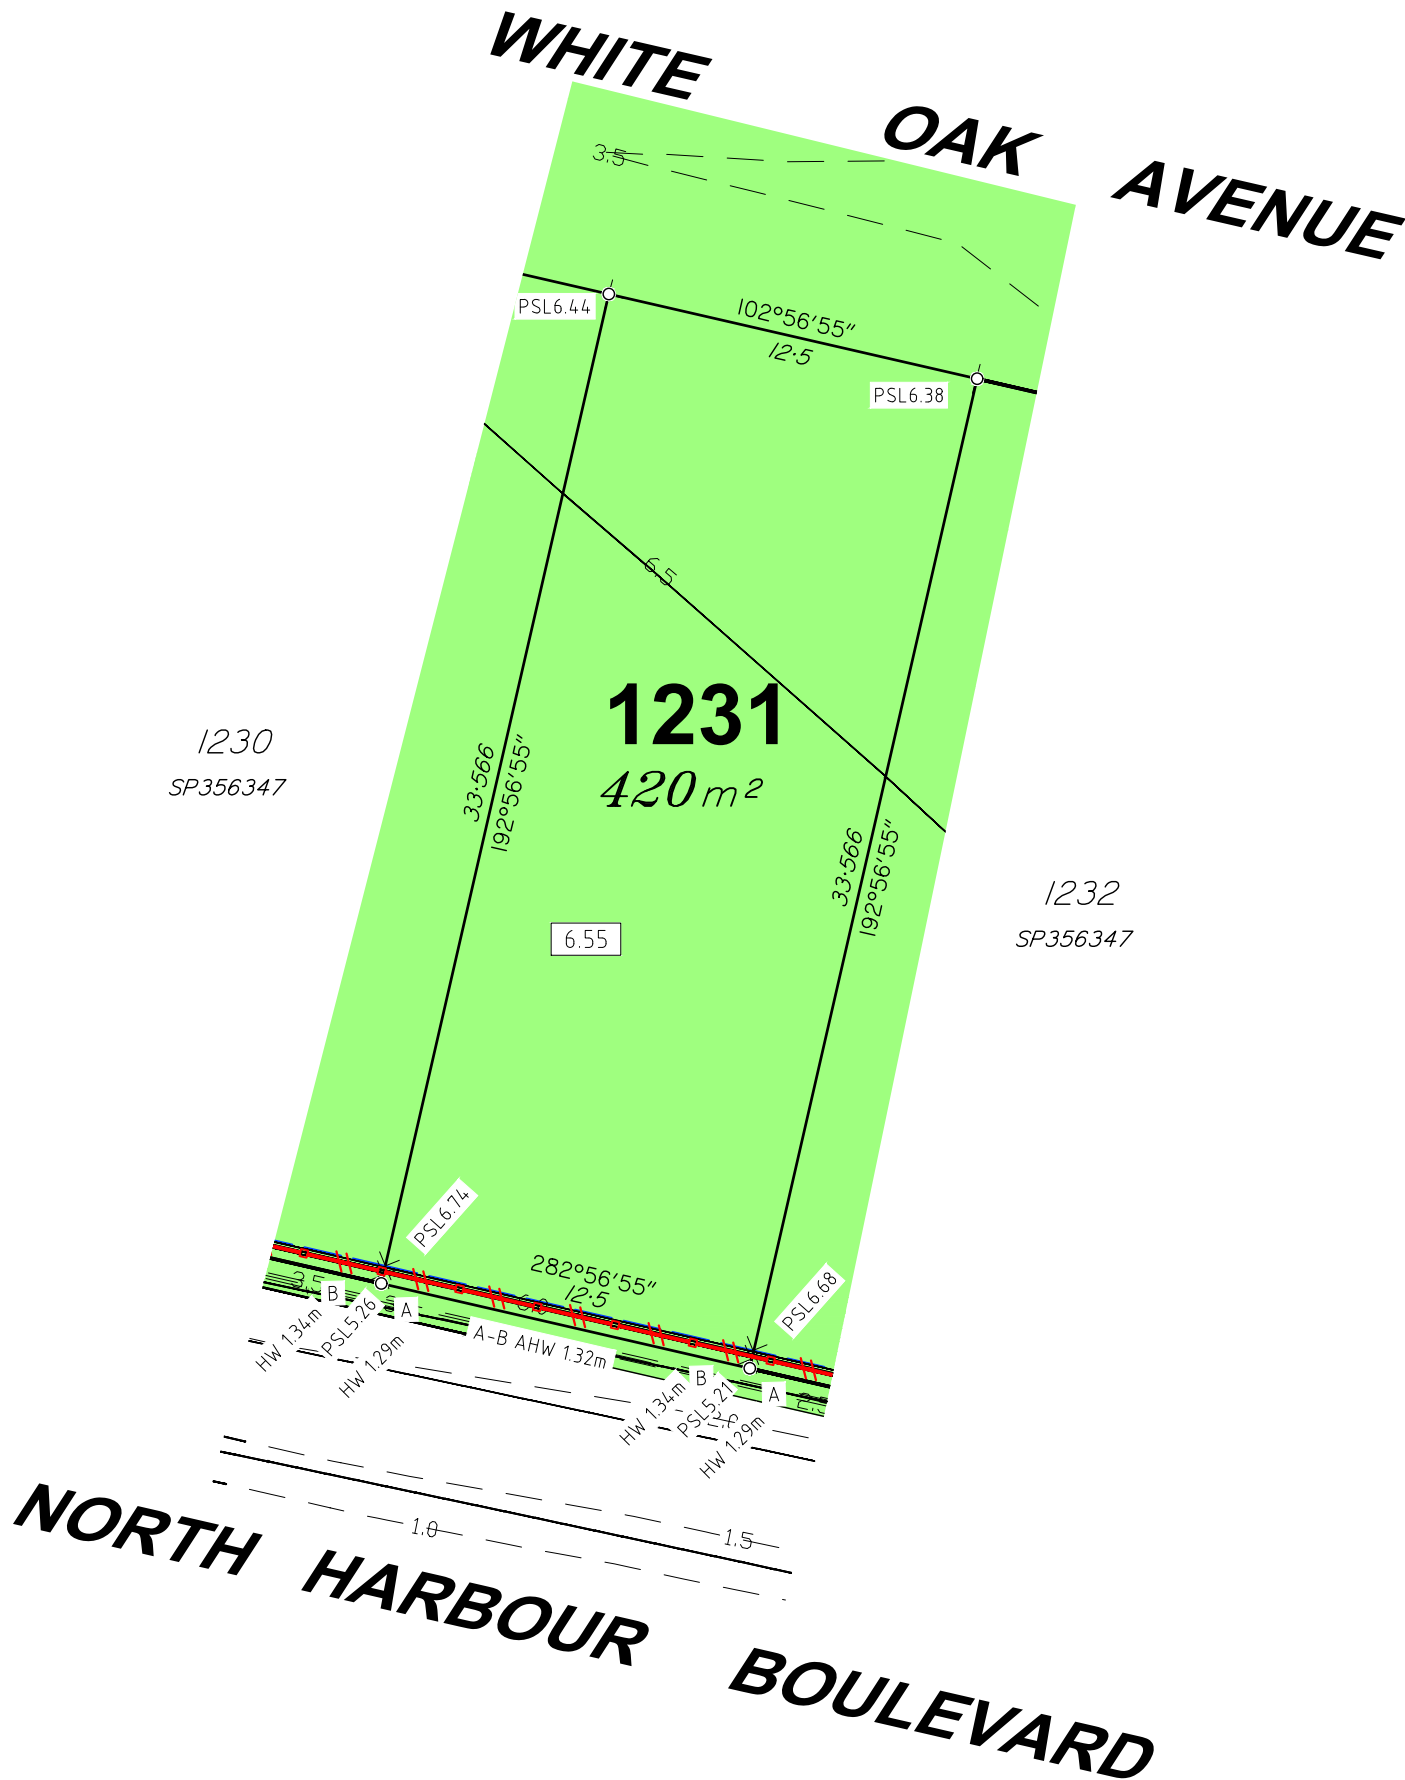

**SURVEYORS
PLANNERS
DEVELOPMENT ADVISORS**

**JENSEN
BOWERS**

Brisbane (Head Office)
59 Anderson Street, Fortitude Valley, Qld. 4006
PO Box 799, Spring Hill, Qld. 4004
T (07) 3852 1771

T.H. Jensen & Bowers Pty. Ltd. (Consulting Surveyors)
ABN: 52 010 872 607

© Copyright reserved to Jensen Bowers Group Consultants Pty Ltd


Associated Consultants

- KN Consulting Engineers P/L

Local Authority: Moreton Bay City Council
Authority Ref. No: DA/2025/6083
RP Description: Lot 9998 on SP356346

Locality: Morayfield
Date of Survey: N/A
Level Datum: AHD (der)
Origin: .
Level Bk / Fid Bk: Digital
Horizontal Datum: MGA
Contour Interval: N/A

Scale

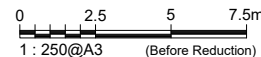

Notes

This plan was produced for the exclusive use of North Harbour Holdings Pty Ltd.

It is to be used as an attachment under the Land Sales Act 1984 to sell freehold land off the plan. All dimensions and areas are subject to final registration of the survey plan.

The services, design contours and fill hatching shown hereon are from designs as supplied by KN Group Pty Ltd received 07.04.2026.

Disclaimer

Any licence, expressed or implied, to use this document for any purpose whatsoever is restricted to the terms of the agreement or implied agreement between Jensen Bowers and the instructing party.

Drawn:	SS	Date:	15.04.2026
Surveyed:	N/A	Date:	N/A
Checked:	SM	Date:	15.04.2026

Approved:

SJM			
Issue	Description	Date	Appd.
A	Original Issue	15.04.26	SM

Client

North Harbour Holdings Pty Ltd

**Stage 11
North Harbour
Residential North**


**Disclosure Plan
Lot 1231 on SP356347**

Drawing No.	Issue	Original Size
S-7550 - 1231	A	A3




Locality Diagram

Not To Scale

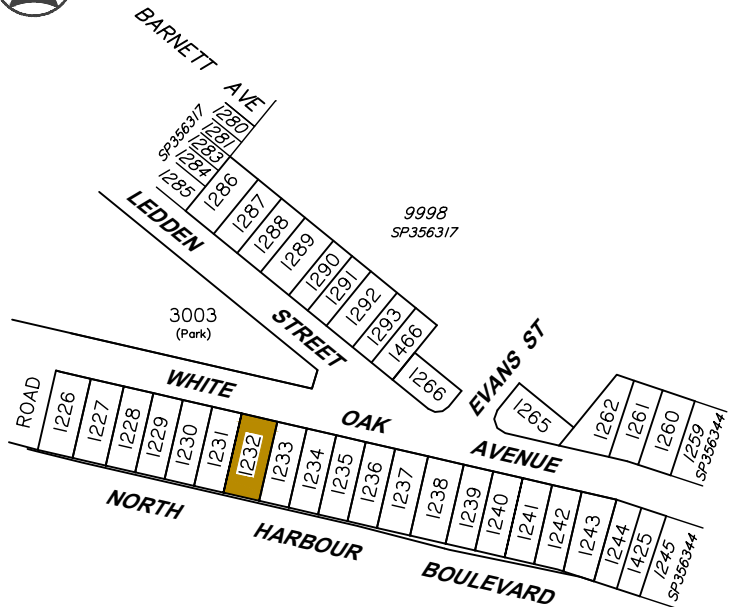

Legend

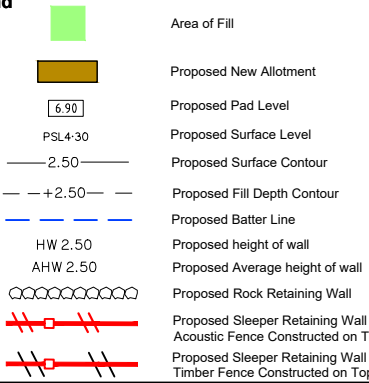

Allotment Description


This plan shows details of Proposed Allotment 1232 on SP356347 cancelling part of Lot 9998 on Proposed Reconfiguration Plans as approved by Moreton Bay City Council in accordance with Development Approval Number DA/2025/6083 dated 19/01/26.

The Contractor shall complete all allotment earthwork operations in such a manner to allow an approved Geotechnical testing company's certification that site filling has been placed as Level 1 "Controlled Fill" in accordance with the provisions of Australian Standard AS 3798-2007.

The frequency of control testing shall be in accordance with the provisions of Table 8.1 of AS3798-2007.

Notes

- This Diagram has been prepared for information purposes only and does not form part of any contract of sale.
- This plan was prepared for the exclusive use of North Harbour Holdings Pty Ltd and their other professional advisors and is not to be used for any other purpose or by any other person or corporation.
- North Harbour Holdings Pty Ltd and T.H. Jensen and Bowers Pty Ltd accept no responsibility for any loss or damage arising to any person or corporation who may use or rely on this plan in contravention of these terms.
- The title boundaries shown on this diagram were not marked at the time this diagram was prepared and have been determined from calculated dimensions only and not by field survey.
- Services shown hereon have been plotted from available records current at the time of preparation. The local authority and/or service provider should be contacted for 'As Constructed' information prior to any design and/or construction of any structure.
- There can be variations between this design information and works as constructed. Field survey is required to confirm the actual location of services prior to design and construction of any house or structure.
- Any Building Envelope shown may not take into consideration additional setback and clearance requirements that may be imposed by statutory and service authorities and their associated Acts and Legislation.
- These notes form an integral part of this plan. If others use this information, they should be advised of its purpose and limitations.
- This plan may not be reproduced unless these notes are included.

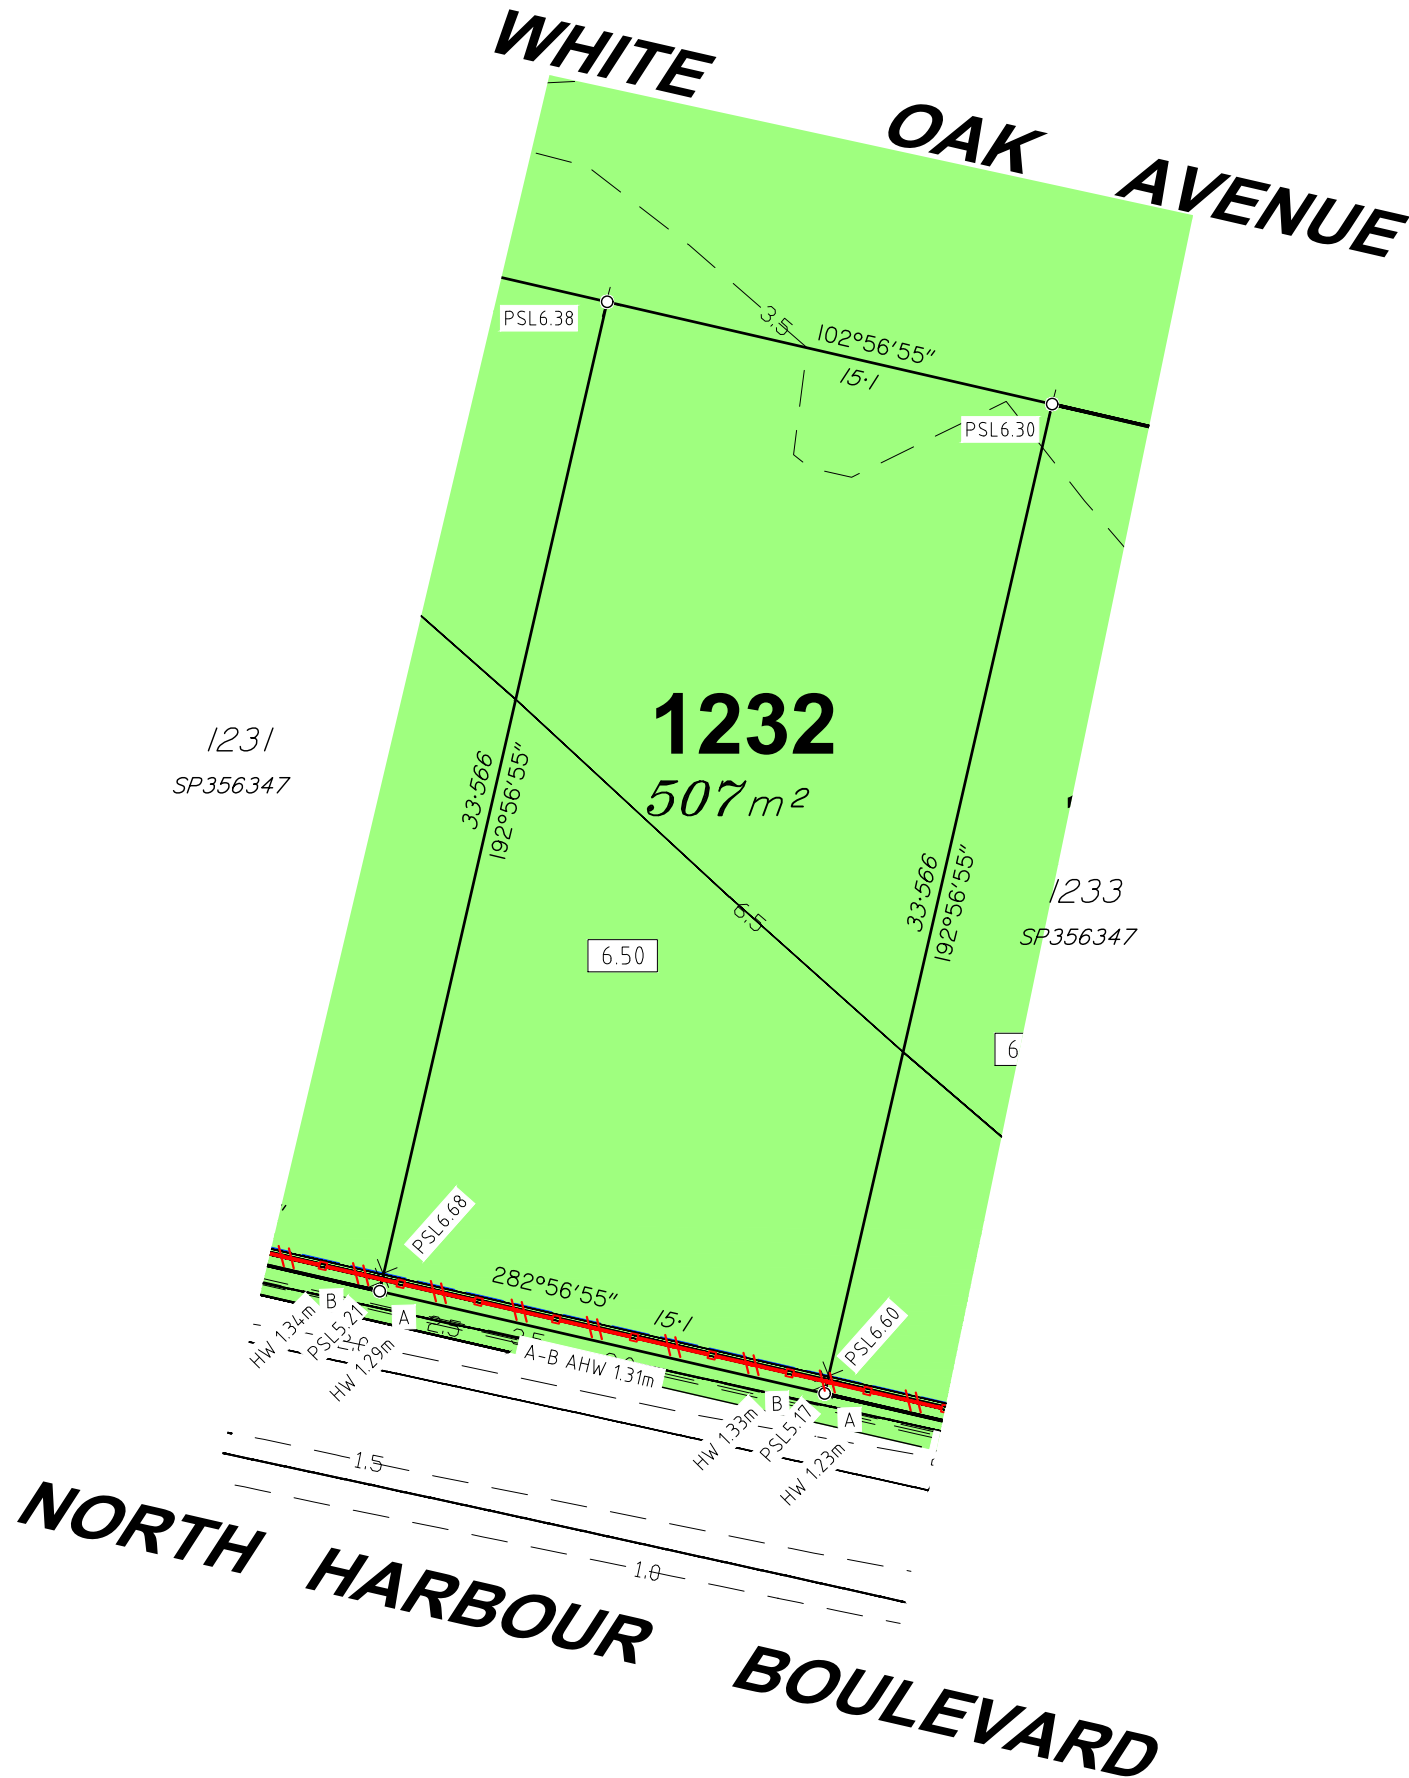

**SURVEYORS
PLANNERS
DEVELOPMENT ADVISORS**

**JENSEN
BOWERS**

Brisbane (Head Office)
59 Anderson Street, Fortitude Valley, Qld. 4006
PO Box 799, Spring Hill, Qld. 4004
T (07) 3852 1771

T.H. Jensen & Bowers Pty. Ltd. (Consulting Surveyors)
ABN: 52 010 872 607

© Copyright reserved to Jensen Bowers Group Consultants Pty Ltd


Associated Consultants

- KN Consulting Engineers P/L

Local Authority: Moreton Bay City Council
Authority Ref. No: DA/2025/6083
RP Description: Lot 9998 on SP356346

Locality: Morayfield
Date of Survey: N/A
Level Datum: AHD (der)
Origin: .
Level Bk / Fid Bk: Digital
Horizontal Datum: MGA
Contour Interval: N/A

Scale

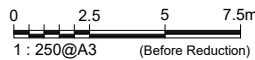

Notes

This plan was produced for the exclusive use of North Harbour Holdings Pty Ltd.

It is to be used as an attachment under the Land Sales Act 1984 to sell freehold land off the plan. All dimensions and areas are subject to final registration of the survey plan.

The services, design contours and fill hatching shown hereon are from designs as supplied by KN Group Pty Ltd received 07.04.2026.

Disclaimer

Any licence, expressed or implied, to use this document for any purpose whatsoever is restricted to the terms of the agreement or implied agreement between Jensen Bowers and the instructing party.

Drawn:	SS	Date:	15.04.2026
Surveyed:	N/A	Date:	N/A
Checked:	SM	Date:	15.04.2026

Approved:

SJM			
Issue	Description	Date	Appd.
A	Original Issue	15.04.26	SM

Client

North Harbour Holdings Pty Ltd

**Stage 11
North Harbour
Residential North**


**Disclosure Plan
Lot 1232 on SP356347**

Drawing No.	Issue	Original Size
S-7550 - 1232	A	A3




Locality Diagram

Not To Scale

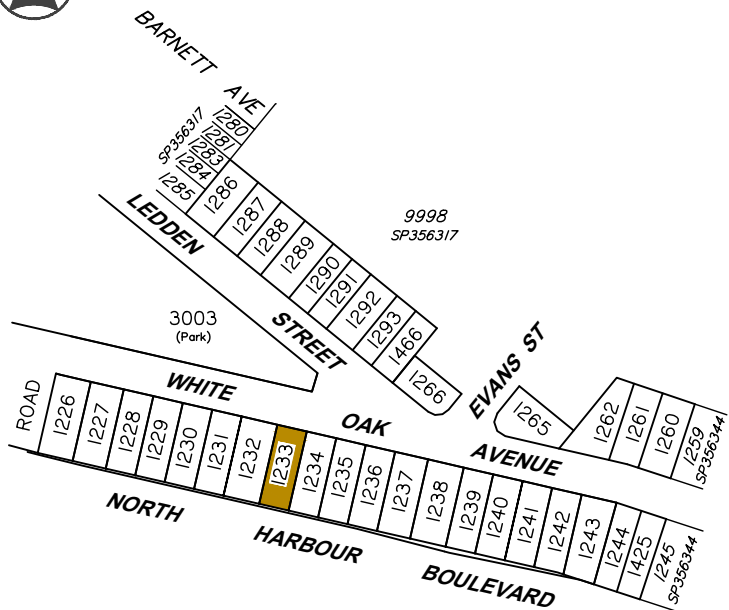

Legend

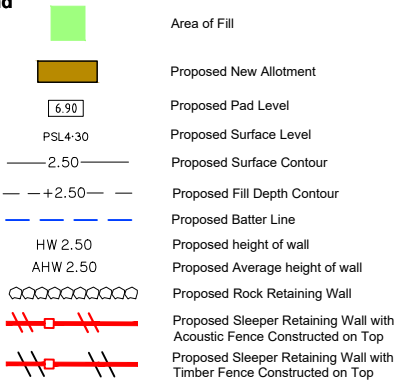

Allotment Description


This plan shows details of Proposed Allotment 1233 on SP356347 cancelling part of Lot 9998 on Proposed Reconfiguration Plans as approved by Moreton Bay City Council in accordance with Development Approval Number DA/2025/6083 dated 19/01/26.

The Contractor shall complete all allotment earthwork operations in such a manner to allow an approved Geotechnical testing company's certification that site filling has been placed as Level 1 "Controlled Fill" in accordance with the provisions of Australian Standard AS 3798-2007.

The frequency of control testing shall be in accordance with the provisions of Table 8.1 of AS3798-2007.

Notes

- This Diagram has been prepared for information purposes only and does not form part of any contract of sale.
- This plan was prepared for the exclusive use of North Harbour Holdings Pty Ltd and their other professional advisors and is not to be used for any other purpose or by any other person or corporation.
- North Harbour Holdings Pty Ltd and T.H. Jensen and Bowers Pty Ltd accept no responsibility for any loss or damage arising to any person or corporation who may use or rely on this plan in contravention of these terms.
- The title boundaries shown on this diagram were not marked at the time this diagram was prepared and have been determined from calculated dimensions only and not by field survey.
- Services shown hereon have been plotted from available records current at the time of preparation. The local authority and/or service provider should be contacted for 'As Constructed' information prior to any design and/or construction of any structure.
- There can be variations between this design information and works as constructed. Field survey is required to confirm the actual location of services prior to design and construction of any house or structure.
- Any Building Envelope shown may not take into consideration additional setback and clearance requirements that may be imposed by statutory and service authorities and their associated Acts and Legislation.
- These notes form an integral part of this plan. If others use this information, they should be advised of its purpose and limitations.
- This plan may not be reproduced unless these notes are included.

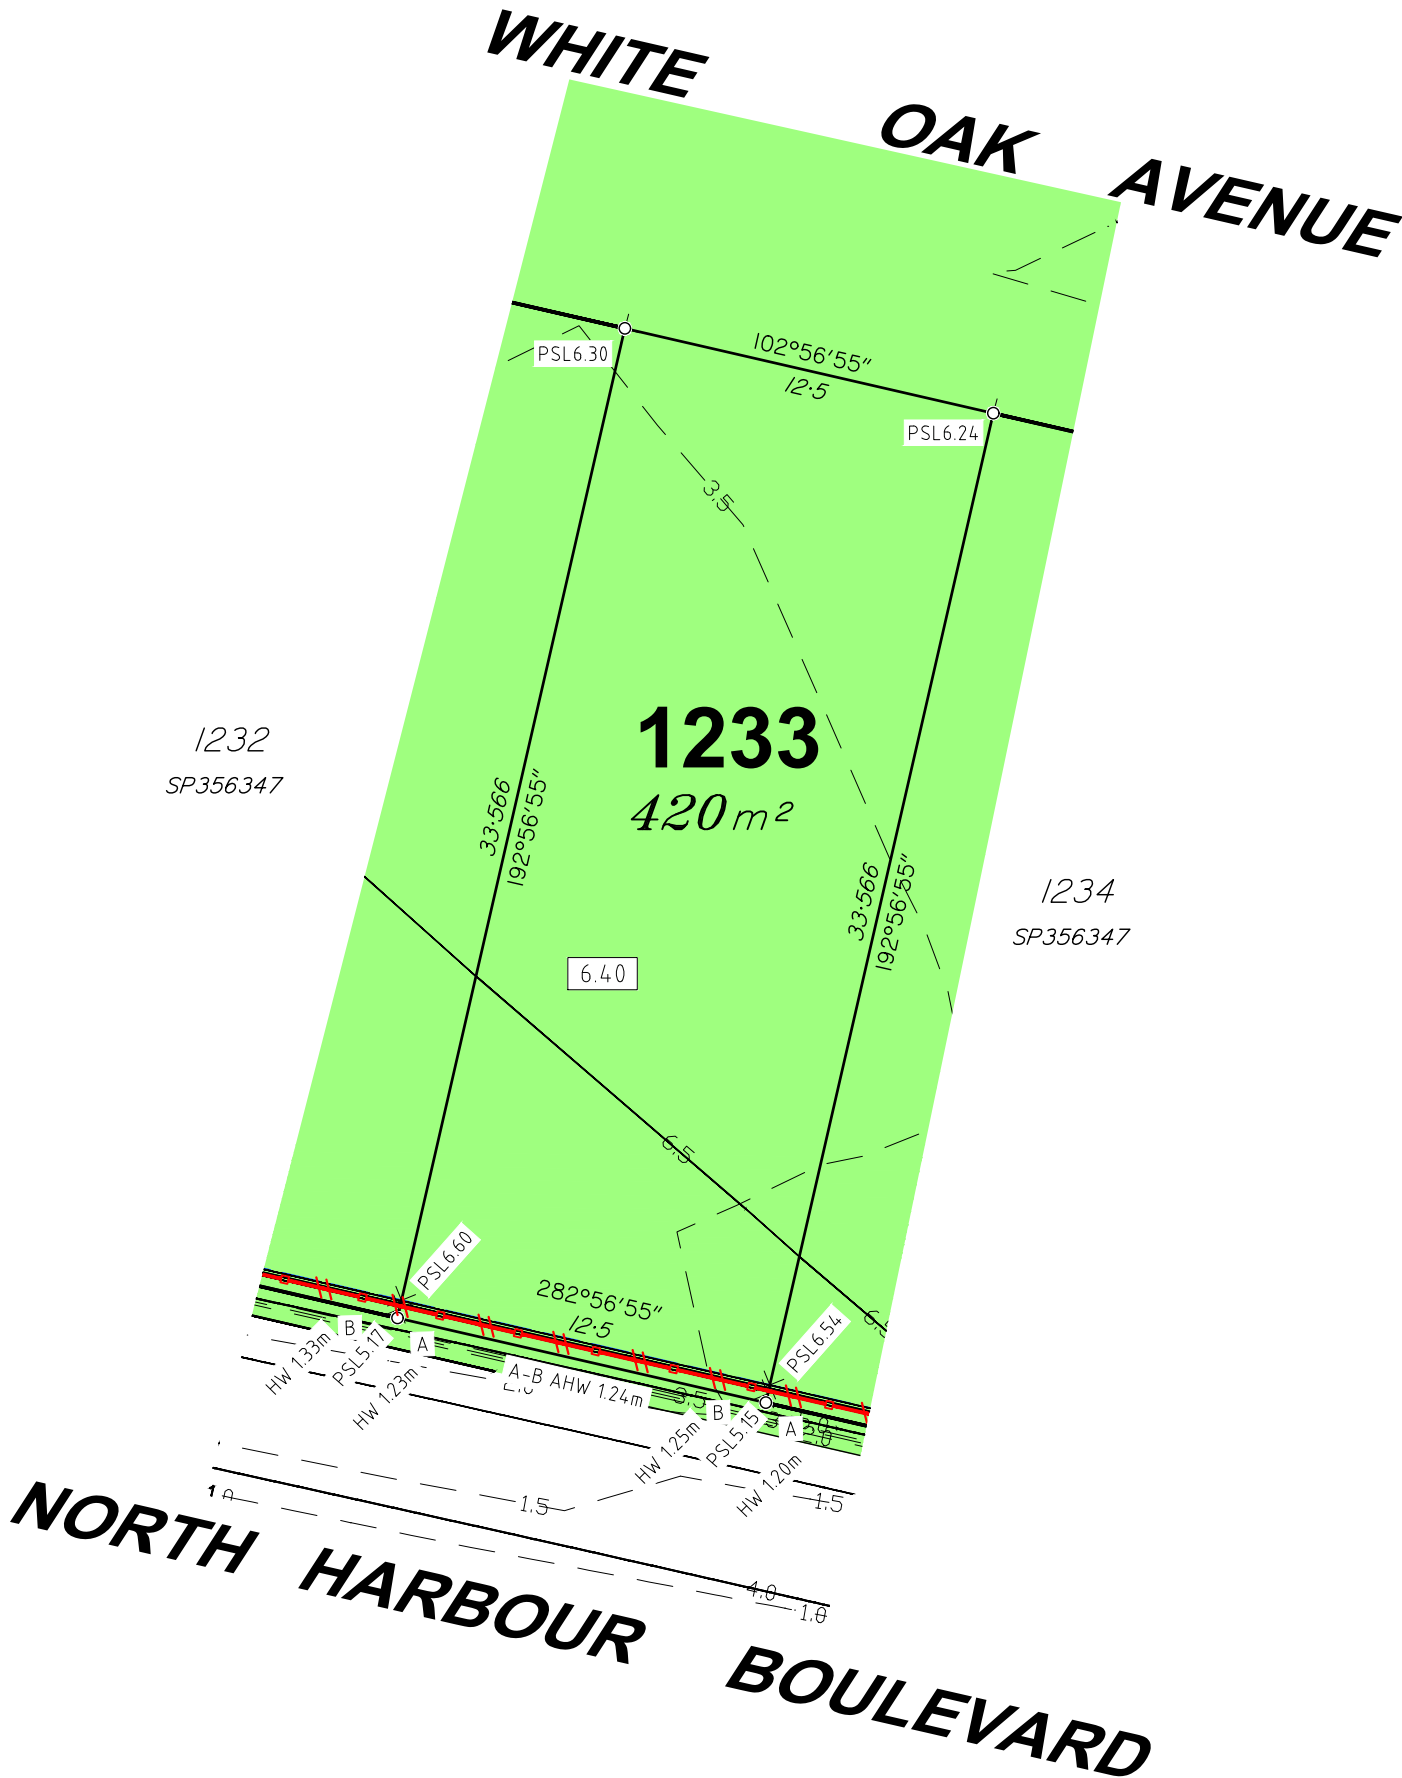

**SURVEYORS
PLANNERS
DEVELOPMENT ADVISORS**

**JENSEN
BOWERS**

Brisbane (Head Office)
59 Anderson Street, Fortitude Valley, Qld. 4006
PO Box 799, Spring Hill, Qld. 4004
T (07) 3852 1771

T.H. Jensen & Bowers Pty. Ltd. (Consulting Surveyors)
ABN: 52 010 872 607

© Copyright reserved to Jensen Bowers Group Consultants Pty Ltd


Associated Consultants

- KN Consulting Engineers P/L

Local Authority: Moreton Bay City Council
Authority Ref. No: DA/2025/6083
RP Description: Lot 9998 on SP356346

Locality: Morayfield
Date of Survey: N/A
Level Datum: AHD (der)
Origin:
Level Bk / Fid Bk: Digital
Horizontal Datum: MGA
Contour Interval: N/A

Scale

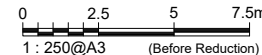

Notes

This plan was produced for the exclusive use of North Harbour Holdings Pty Ltd.

It is to be used as an attachment under the Land Sales Act 1984 to sell freehold land off the plan. All dimensions and areas are subject to final registration of the survey plan.

The services, design contours and fill hatching shown hereon are from designs as supplied by KN Group Pty Ltd received 07.04.2026.

Disclaimer

Any licence, expressed or implied, to use this document for any purpose whatsoever is restricted to the terms of the agreement or implied agreement between Jensen Bowers and the instructing party.

Drawn:	SS	Date:	15.04.2026
Surveyed:	N/A	Date:	N/A
Checked:	SM	Date:	15.04.2026

Approved:

SJM			
Issue	Description	Date	Appd.
A	Original Issue	15.04.26	SM

Client

North Harbour Holdings Pty Ltd

**Stage 11
North Harbour
Residential North**


**Disclosure Plan
Lot 1233 on SP356347**

Drawing No.	Issue	Original Size
S-7550 - 1233	A	A3




Locality Diagram

Not To Scale

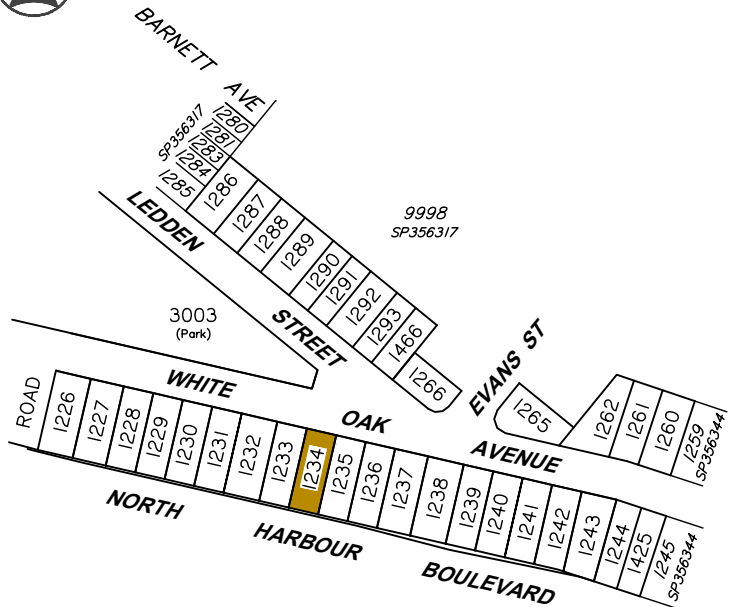

Legend

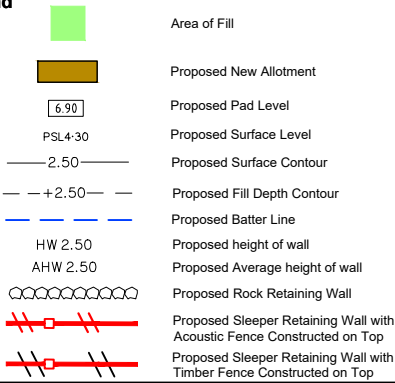

Allotment Description


This plan shows details of Proposed Allotment 1234 on SP356347 cancelling part of Lot 9998 on Proposed Reconfiguration Plans as approved by Moreton Bay City Council in accordance with Development Approval Number DA/2025/6083 dated 19/01/26.

The Contractor shall complete all allotment earthwork operations in such a manner to allow an approved Geotechnical testing company's certification that site filling has been placed as Level 1 "Controlled Fill" in accordance with the provisions of Australian Standard AS 3798-2007.

The frequency of control testing shall be in accordance with the provisions of Table 8.1 of AS3798-2007.

Notes

- This Diagram has been prepared for information purposes only and does not form part of any contract of sale.
- This plan was prepared for the exclusive use of North Harbour Holdings Pty Ltd and their other professional advisors and is not to be used for any other purpose or by any other person or corporation.
- North Harbour Holdings Pty Ltd and T.H. Jensen and Bowers Pty Ltd accept no responsibility for any loss or damage arising to any person or corporation who may use or rely on this plan in contravention of these terms.
- The title boundaries shown on this diagram were not marked at the time this diagram was prepared and have been determined from calculated dimensions only and not by field survey.
- Services shown hereon have been plotted from available records current at the time of preparation. The local authority and/or service provider should be contacted for 'As Constructed' information prior to any design and/or construction of any structure.
- There can be variations between this design information and works as constructed. Field survey is required to confirm the actual location of services prior to design and construction of any house or structure.
- Any Building Envelope shown may not take into consideration additional setback and clearance requirements that may be imposed by statutory and service authorities and their associated Acts and Legislation.
- These notes form an integral part of this plan. If others use this information, they should be advised of its purpose and limitations.
- This plan may not be reproduced unless these notes are included.

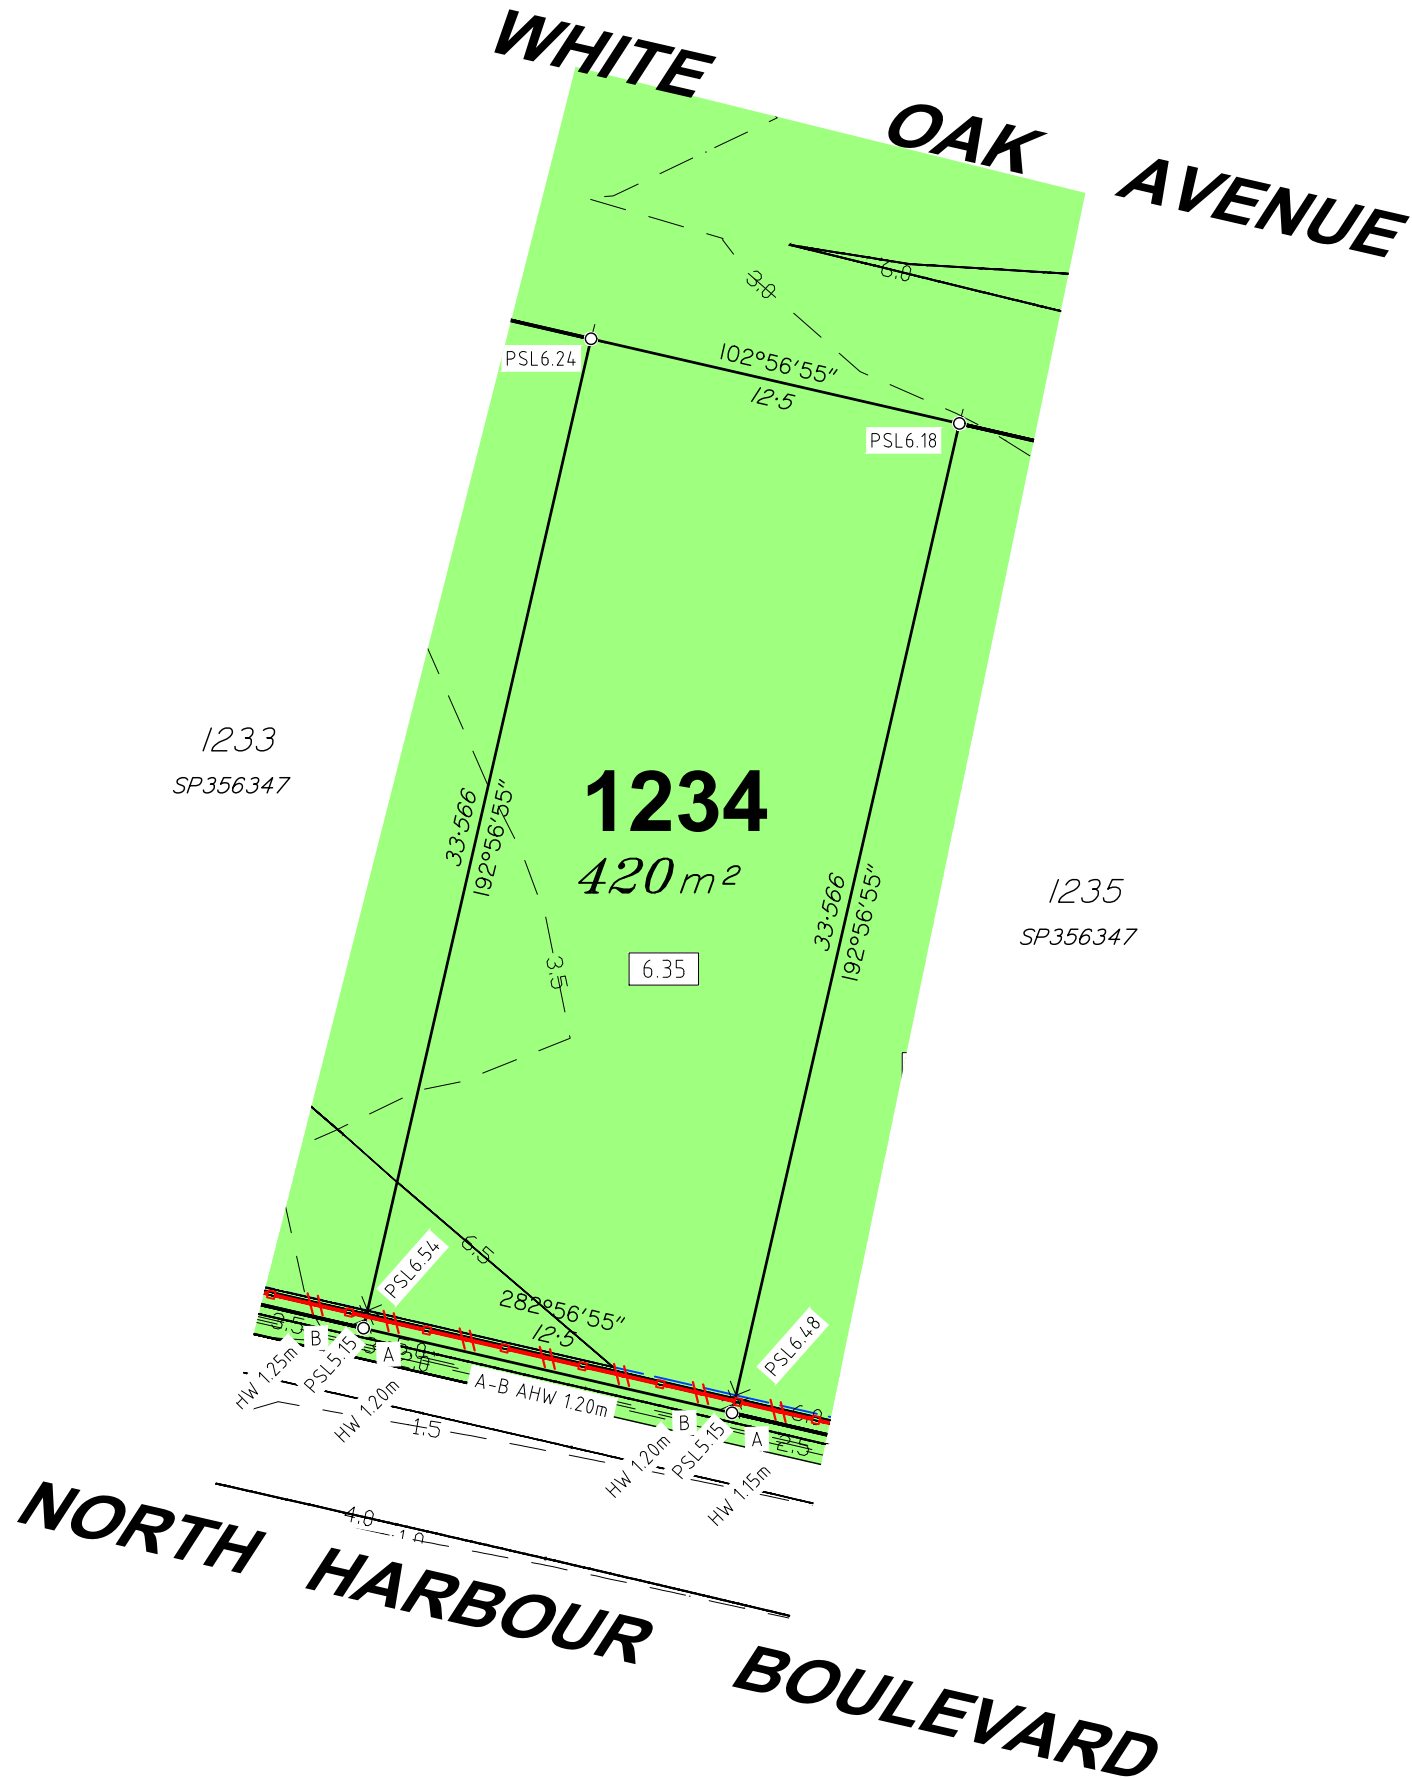

SURVEYORS
PLANNERS
DEVELOPMENT ADVISORS
jensenbowers.com.au

Brisbane (Head Office)
59 Anderson Street, Fortitude Valley, Qld. 4006
PO Box 799, Spring Hill, Qld. 4004
T (07) 3852 1771

T.H. Jensen & Bowers Pty. Ltd. (Consulting Surveyors)
ABN: 52 010 872 607

© Copyright reserved to Jensen Bowers Group Consultants Pty Ltd


Associated Consultants

- KN Consulting Engineers P/L

Local Authority: Moreton Bay City Council
Authority Ref. No: DA/2025/6083
RP Description: Lot 9998 on SP356346

Locality: Morayfield
Date of Survey: N/A
Level Datum: AHD (der)
Origin: .
Level Bk / Fid Bk: Digital
Horizontal Datum: MGA
Contour Interval: N/A

Scale

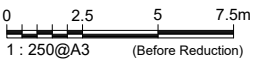

Notes

This plan was produced for the exclusive use of North Harbour Holdings Pty Ltd.

It is to be used as an attachment under the Land Sales Act 1984 to sell freehold land off the plan. All dimensions and areas are subject to final registration of the survey plan.

The services, design contours and fill hatching shown hereon are from designs as supplied by KN Group Pty Ltd received 07.04.2026.

Disclaimer

Any licence, expressed or implied, to use this document for any purpose whatsoever is restricted to the terms of the agreement or implied agreement between Jensen Bowers and the instructing party.

Drawn:	SS	Date:	15.04.2026
Surveyed:	N/A	Date:	N/A
Checked:	SM	Date:	15.04.2026

Approved:

SJM			
Issue	Description	Date	Appd.
A	Original Issue	15.04.26	SM

Client

North Harbour Holdings Pty Ltd

Stage 11
North Harbour
Residential North


Disclosure Plan
Lot 1234 on SP356347

Drawing No.	Issue	Original Size
S-7550 - 1234	A	A3




Locality Diagram

Not To Scale

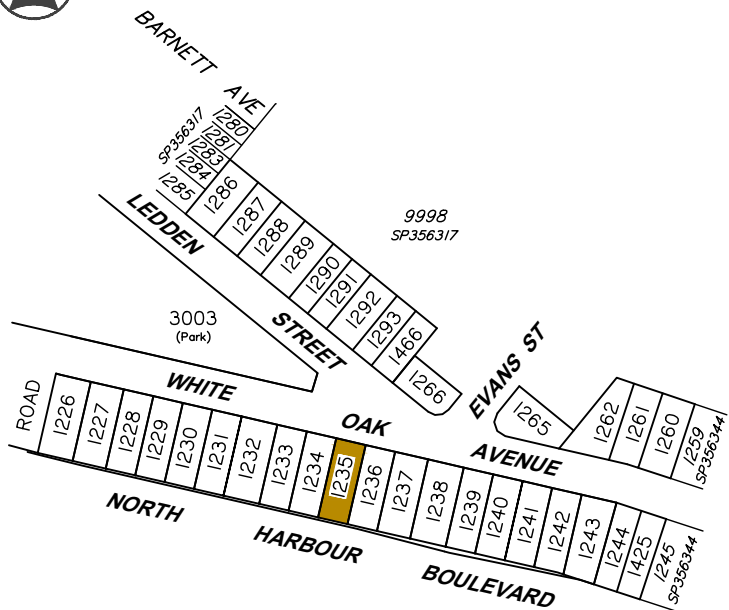

Legend

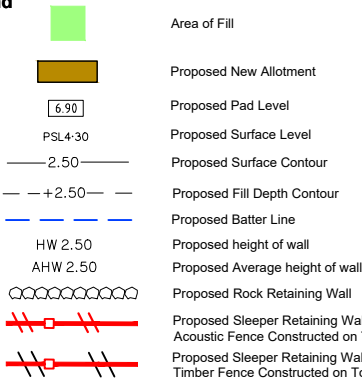

Allotment Description

This plan shows details of Proposed Allotment 1235 on SP356347 cancelling part of Lot 9998 on Proposed Reconfiguration Plans as approved by Moreton Bay City Council in accordance with Development Approval Number DA/2025/6083 dated 19/01/26.

The Contractor shall complete all allotment earthwork operations in such a manner to allow an approved Geotechnical testing company's certification that site filling has been placed as Level 1 "Controlled Fill" in accordance with the provisions of Australian Standard AS 3798-2007.

The frequency of control testing shall be in accordance with the provisions of Table 8.1 of AS3798-2007.

Notes

- This Diagram has been prepared for information purposes only and does not form part of any contract of sale.
- This plan was prepared for the exclusive use of North Harbour Holdings Pty Ltd and their other professional advisors and is not to be used for any other purpose or by any other person or corporation.
- North Harbour Holdings Pty Ltd and T.H. Jensen and Bowers Pty Ltd accept no responsibility for any loss or damage arising to any person or corporation who may use or rely on this plan in contravention of these terms.
- The title boundaries shown on this diagram were not marked at the time this diagram was prepared and have been determined from calculated dimensions only and not by field survey.
- Services shown hereon have been plotted from available records current at the time of preparation. The local authority and/or service provider should be contacted for 'As Constructed' information prior to any design and/or construction of any structure.
- There can be variations between this design information and works as constructed. Field survey is required to confirm the actual location of services prior to design and construction of any house or structure.
- Any Building Envelope shown may not take into consideration additional setback and clearance requirements that may be imposed by statutory and service authorities and their associated Acts and Legislation.
- These notes form an integral part of this plan. If others use this information, they should be advised of its purpose and limitations.
- This plan may not be reproduced unless these notes are included.



**SURVEYORS
PLANNERS
DEVELOPMENT ADVISORS**

**JENSEN
BOWERS**

Brisbane (Head Office)
59 Anderson Street, Fortitude Valley, Qld. 4006
PO Box 799, Spring Hill, Qld. 4004
T (07) 3852 1771

T.H. Jensen & Bowers Pty. Ltd. (Consulting Surveyors)
ABN: 52 010 872 607

© Copyright reserved to Jensen Bowers Group Consultants Pty Ltd


Associated Consultants

- KN Consulting Engineers P/L

Local Authority: Moreton Bay City Council
Authority Ref. No: DA/2025/6083
RP Description: Lot 9998 on SP356346

Locality: Morayfield
Date of Survey: N/A
Level Datum: AHD (der)
Origin: .
Level Bk / Fid Bk: Digital
Horizontal Datum: MGA
Contour Interval: N/A

Scale

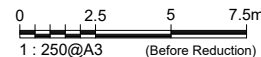

Notes

This plan was produced for the exclusive use of North Harbour Holdings Pty Ltd.

It is to be used as an attachment under the Land Sales Act 1984 to sell freehold land off the plan. All dimensions and areas are subject to final registration of the survey plan.

The services, design contours and fill hatching shown hereon are from designs as supplied by KN Group Pty Ltd received 07.04.2026.

Disclaimer

Any licence, expressed or implied, to use this document for any purpose whatsoever is restricted to the terms of the agreement or implied agreement between Jensen Bowers and the instructing party.

Drawn:	SS	Date:	15.04.2026
Surveyed:	N/A	Date:	N/A
Checked:	SM	Date:	15.04.2026

Approved:

SJM

Issue	Description	Date	Appd.
A	Original Issue	15.04.26	SM


Client

North Harbour Holdings Pty Ltd

**Stage 11
North Harbour
Residential North**

**Disclosure Plan
Lot 1235 on SP356347**


Drawing No.	Issue	Original Size
S-7550 - 1235	A	A3

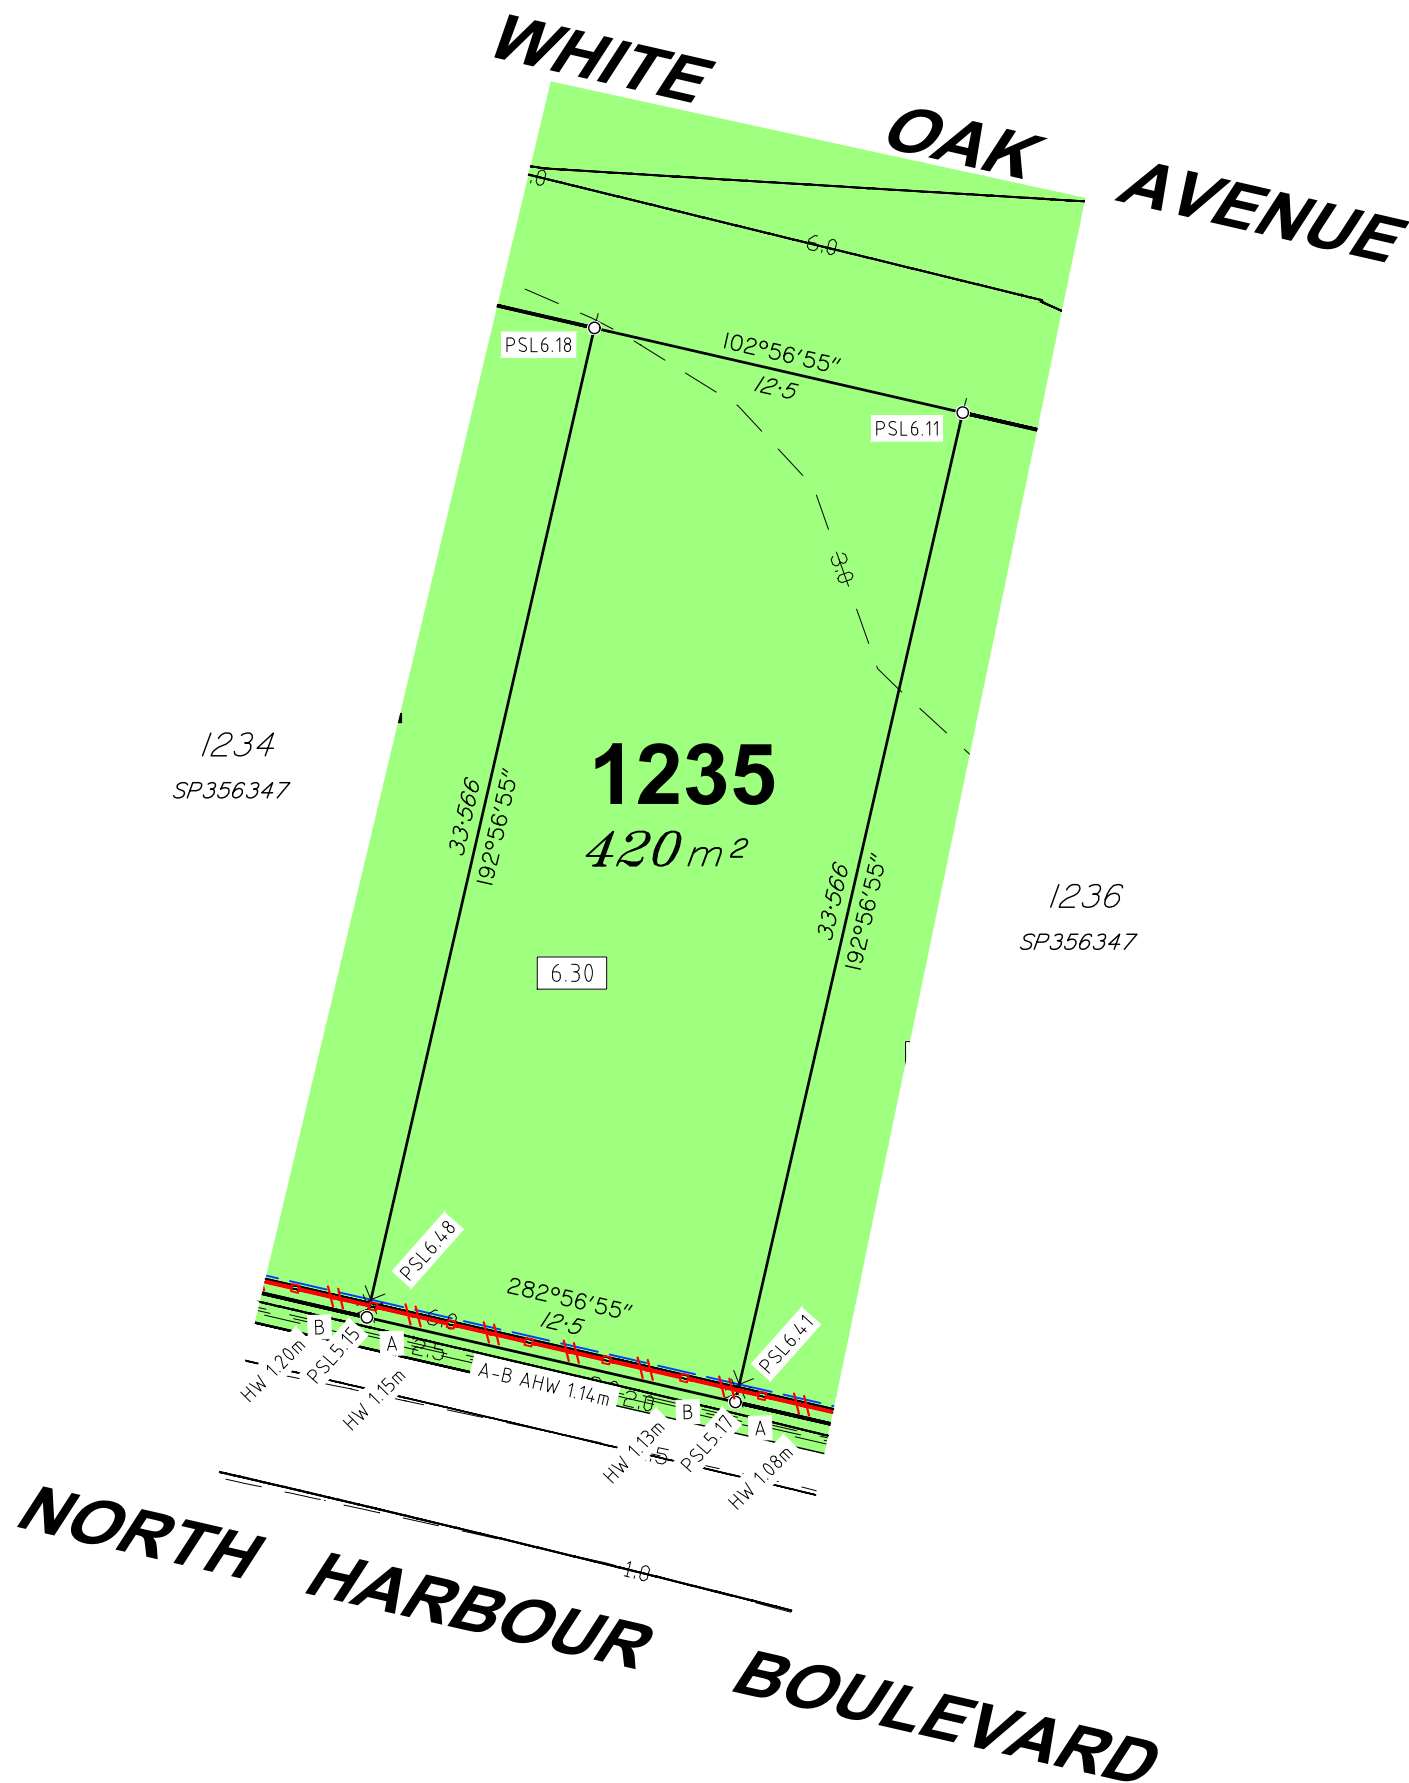




Locality Diagram

Not To Scale

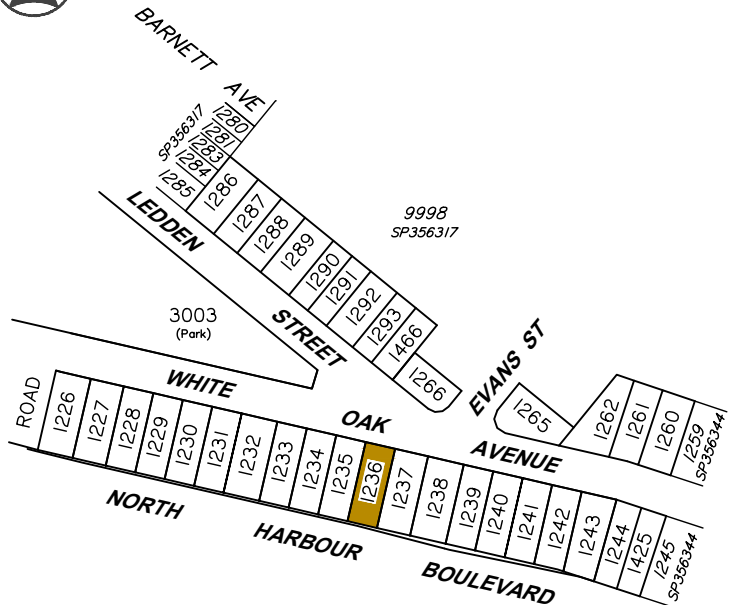

Legend

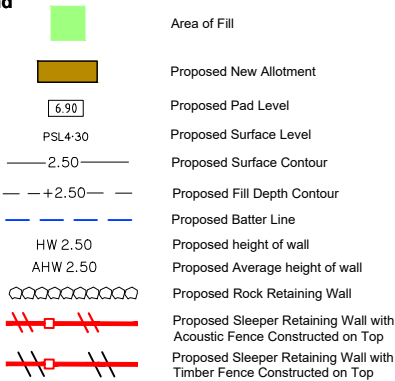

Allotment Description


This plan shows details of Proposed Allotment 1226 on SP356347 cancelling part of Lot 9998 on Proposed Reconfiguration Plans as approved by Moreton Bay City Council in accordance with Development Approval Number DA/2025/6083 dated 19/01/26.

The Contractor shall complete all allotment earthwork operations in such a manner to allow an approved Geotechnical testing company's certification that site filling has been placed as Level 1 "Controlled Fill" in accordance with the provisions of Australian Standard AS 3798-2007.

The frequency of control testing shall be in accordance with the provisions of Table 8.1 of AS3798-2007.

Notes

- This Diagram has been prepared for information purposes only and does not form part of any contract of sale.
- This plan was prepared for the exclusive use of North Harbour Holdings Pty Ltd and their other professional advisors and is not to be used for any other purpose or by any other person or corporation.
- North Harbour Holdings Pty Ltd and T.H. Jensen and Bowers Pty Ltd accept no responsibility for any loss or damage arising to any person or corporation who may use or rely on this plan in contravention of these terms.
- The title boundaries shown on this diagram were not marked at the time this diagram was prepared and have been determined from calculated dimensions only and not by field survey.
- Services shown hereon have been plotted from available records current at the time of preparation. The local authority and/or service provider should be contacted for 'As Constructed' information prior to any design and/or construction of any structure.
- There can be variations between this design information and works as constructed. Field survey is required to confirm the actual location of services prior to design and construction of any house or structure.
- Any Building Envelope shown may not take into consideration additional setback and clearance requirements that may be imposed by statutory and service authorities and their associated Acts and Legislation.
- These notes form an integral part of this plan. If others use this information, they should be advised of its purpose and limitations.
- This plan may not be reproduced unless these notes are included.

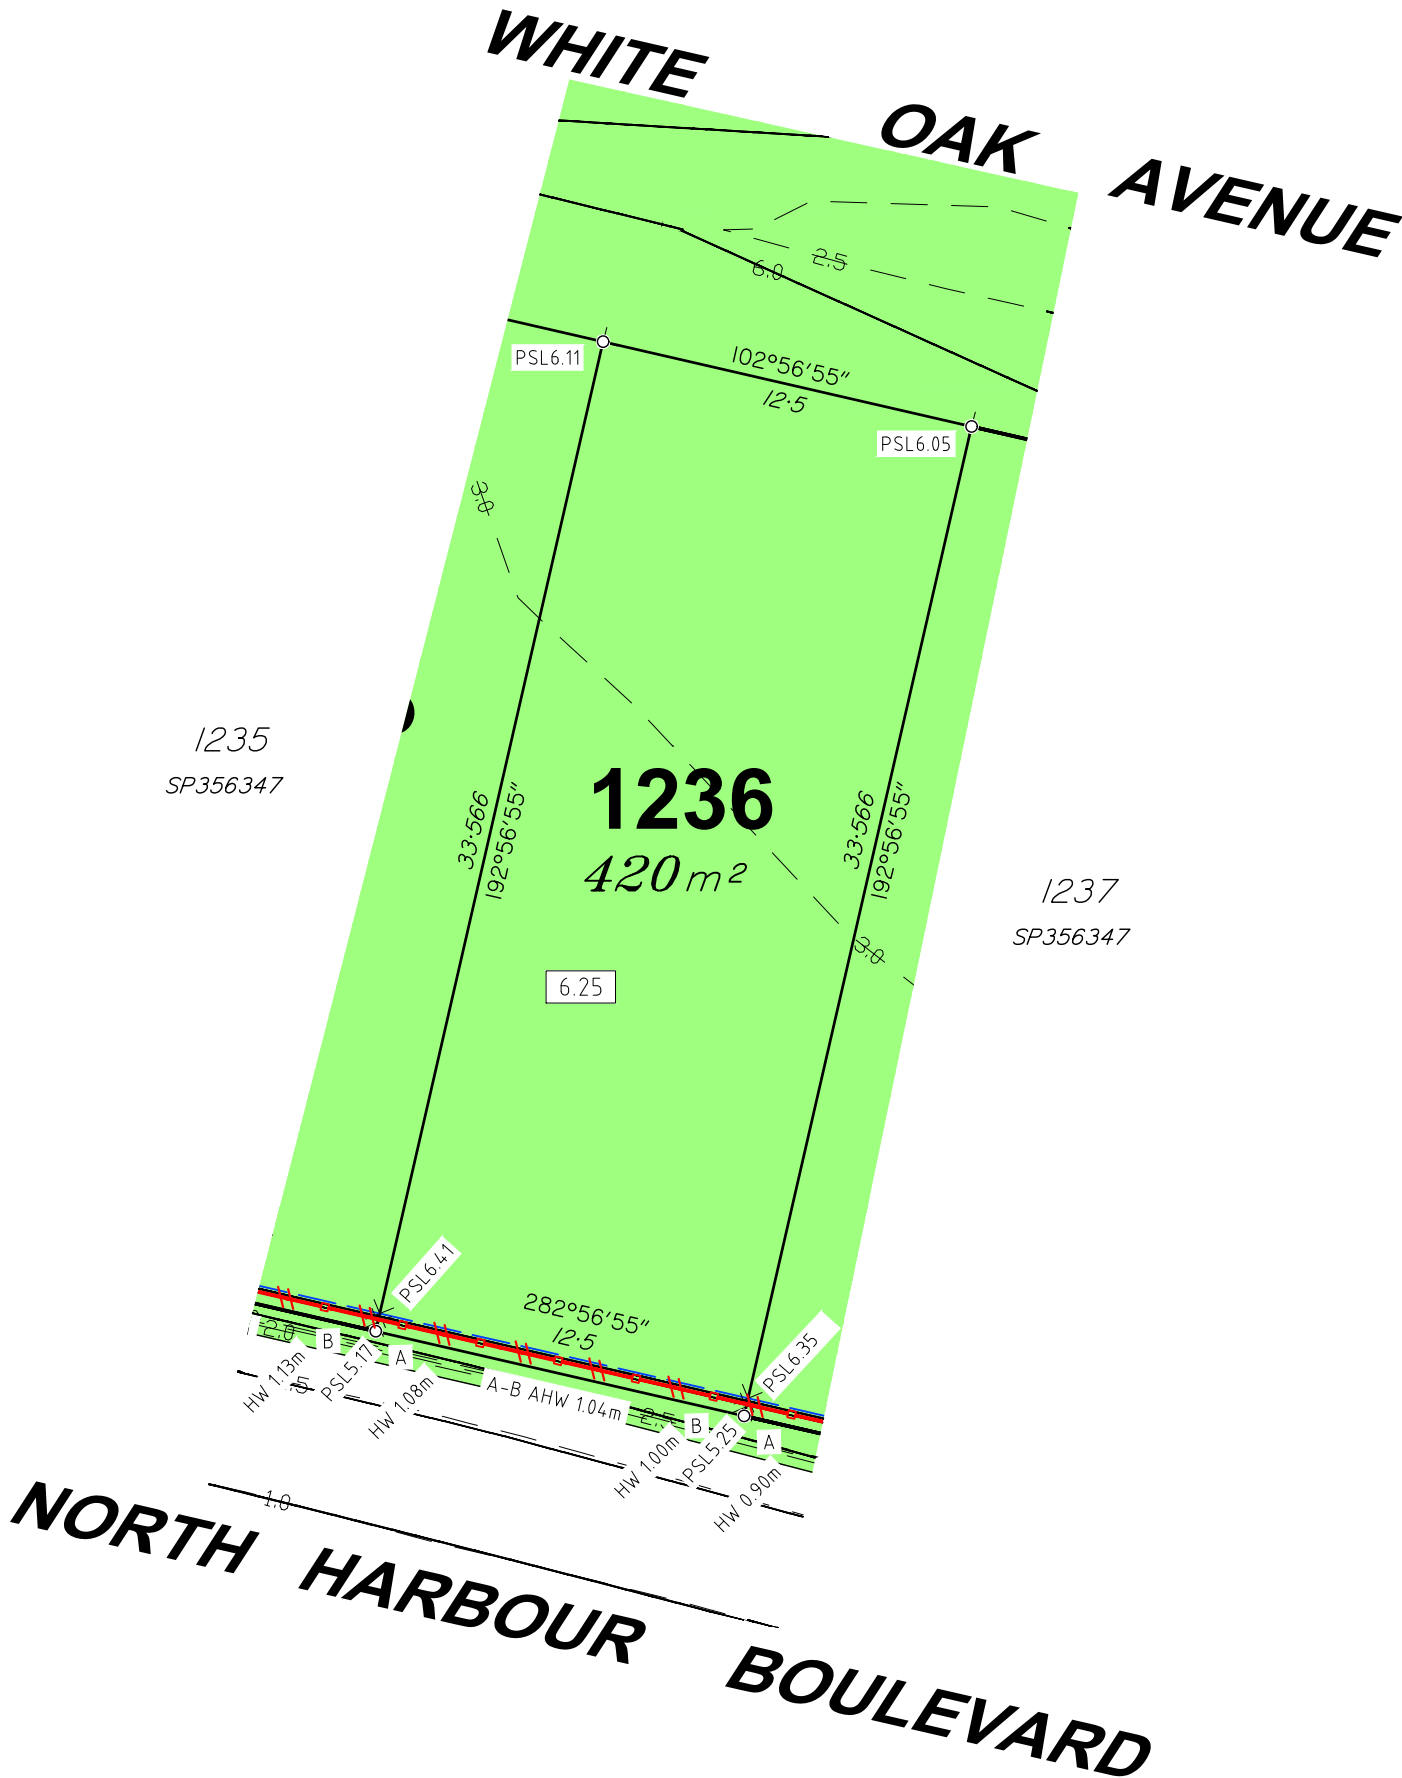

SURVEYORS
PLANNERS
DEVELOPMENT ADVISORS

**JENSEN
BOWERS**

Brisbane (Head Office)
59 Anderson Street, Fortitude Valley, Qld. 4006
PO Box 799, Spring Hill, Qld. 4004
T (07) 3852 1771

T.H. Jensen & Bowers Pty. Ltd. (Consulting Surveyors)
ABN: 52 010 872 607

© Copyright reserved to Jensen Bowers Group Consultants Pty Ltd


Associated Consultants

- KN Consulting Engineers P/L

Local Authority: Moreton Bay City Council
Authority Ref. No: DA/2025/6083
RP Description: Lot 9998 on SP356346

Locality: Morayfield
Date of Survey: N/A
Level Datum: AHD (der)
Origin: .
Level Bk / Fid Bk: Digital
Horizontal Datum: MGA
Contour Interval: N/A

Scale

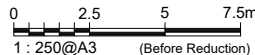

Notes

This plan was produced for the exclusive use of North Harbour Holdings Pty Ltd.

It is to be used as an attachment under the Land Sales Act 1984 to sell freehold land off the plan. All dimensions and areas are subject to final registration of the survey plan.

The services, design contours and fill hatching shown hereon are from designs as supplied by KN Group Pty Ltd received 07.04.2026.

Disclaimer

Any licence, expressed or implied, to use this document for any purpose whatsoever is restricted to the terms of the agreement or implied agreement between Jensen Bowers and the instructing party.

Drawn:	SS	Date:	15.04.2026
Surveyed:	N/A	Date:	N/A
Checked:	SM	Date:	15.04.2026

Approved:

SJM			
Issue	Description	Date	Appd.
A	Original Issue	15.04.26	SM

Client

North Harbour Holdings Pty Ltd

Stage 11
North Harbour
Residential North


Disclosure Plan
Lot 1236 on SP356347

Drawing No.	Issue	Original Size
S-7550 - 1236	A	A3




Locality Diagram

Not To Scale

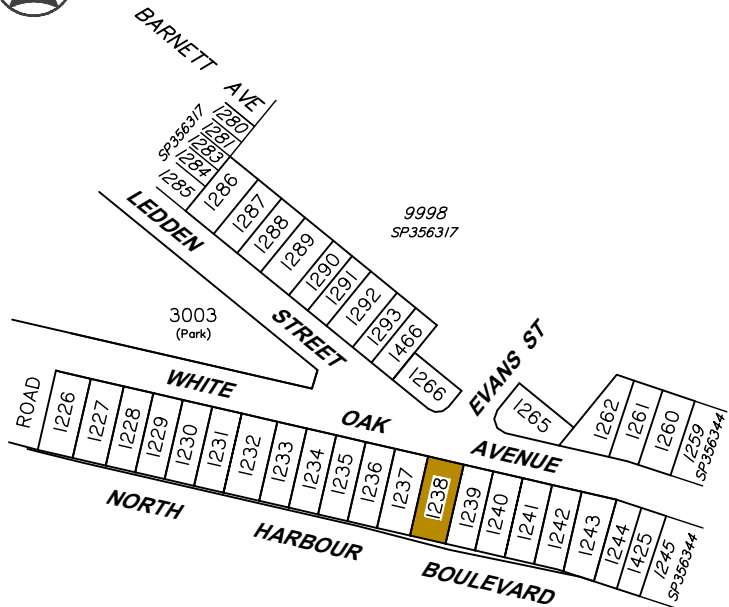

Legend

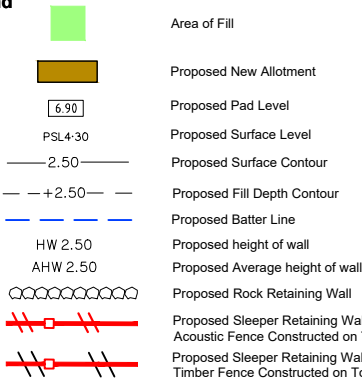

Allotment Description

This plan shows details of Proposed Allotment 1238 on SP356347 cancelling part of Lot 9998 on Proposed Reconfiguration Plans as approved by Moreton Bay City Council in accordance with Development Approval Number DA/2025/6083 dated 19/01/26.


The Contractor shall complete all allotment earthwork operations in such a manner to allow an approved Geotechnical testing company's certification that site filling has been placed as Level 1 "Controlled Fill" in accordance with the provisions of Australian Standard AS 3798-2007.

The frequency of control testing shall be in accordance with the provisions of Table 8.1 of AS3798-2007.

Notes

1. This Diagram has been prepared for information purposes only and does not form part of any contract of sale.
2. This plan was prepared for the exclusive use of North Harbour Holdings Pty Ltd and their other professional advisors and is not to be used for any other purpose or by any other person or corporation.
3. North Harbour Holdings Pty Ltd and T.H. Jensen and Bowers Pty Ltd accept no responsibility for any loss or damage arising to any person or corporation who may use or rely on this plan in contravention of these terms.
4. The title boundaries shown on this diagram were not marked at the time this diagram was prepared and have been determined from calculated dimensions only and not by field survey.
5. Services shown hereon have been plotted from available records current at the time of preparation. The local authority and/or service provider should be contacted for 'As Constructed' information prior to any design and/or construction of any structure.
6. There can be variations between this design information and works as constructed. Field survey is required to confirm the actual location of services prior to design and construction of any house or structure.
7. Any Building Envelope shown may not take into consideration additional setback and clearance requirements that may be imposed by statutory and service authorities and their associated Acts and Legislation.
8. These notes form an integral part of this plan. If others use this information, they should be advised of its purpose and limitations.
9. This plan may not be reproduced unless these notes are included.

1237
SP356347

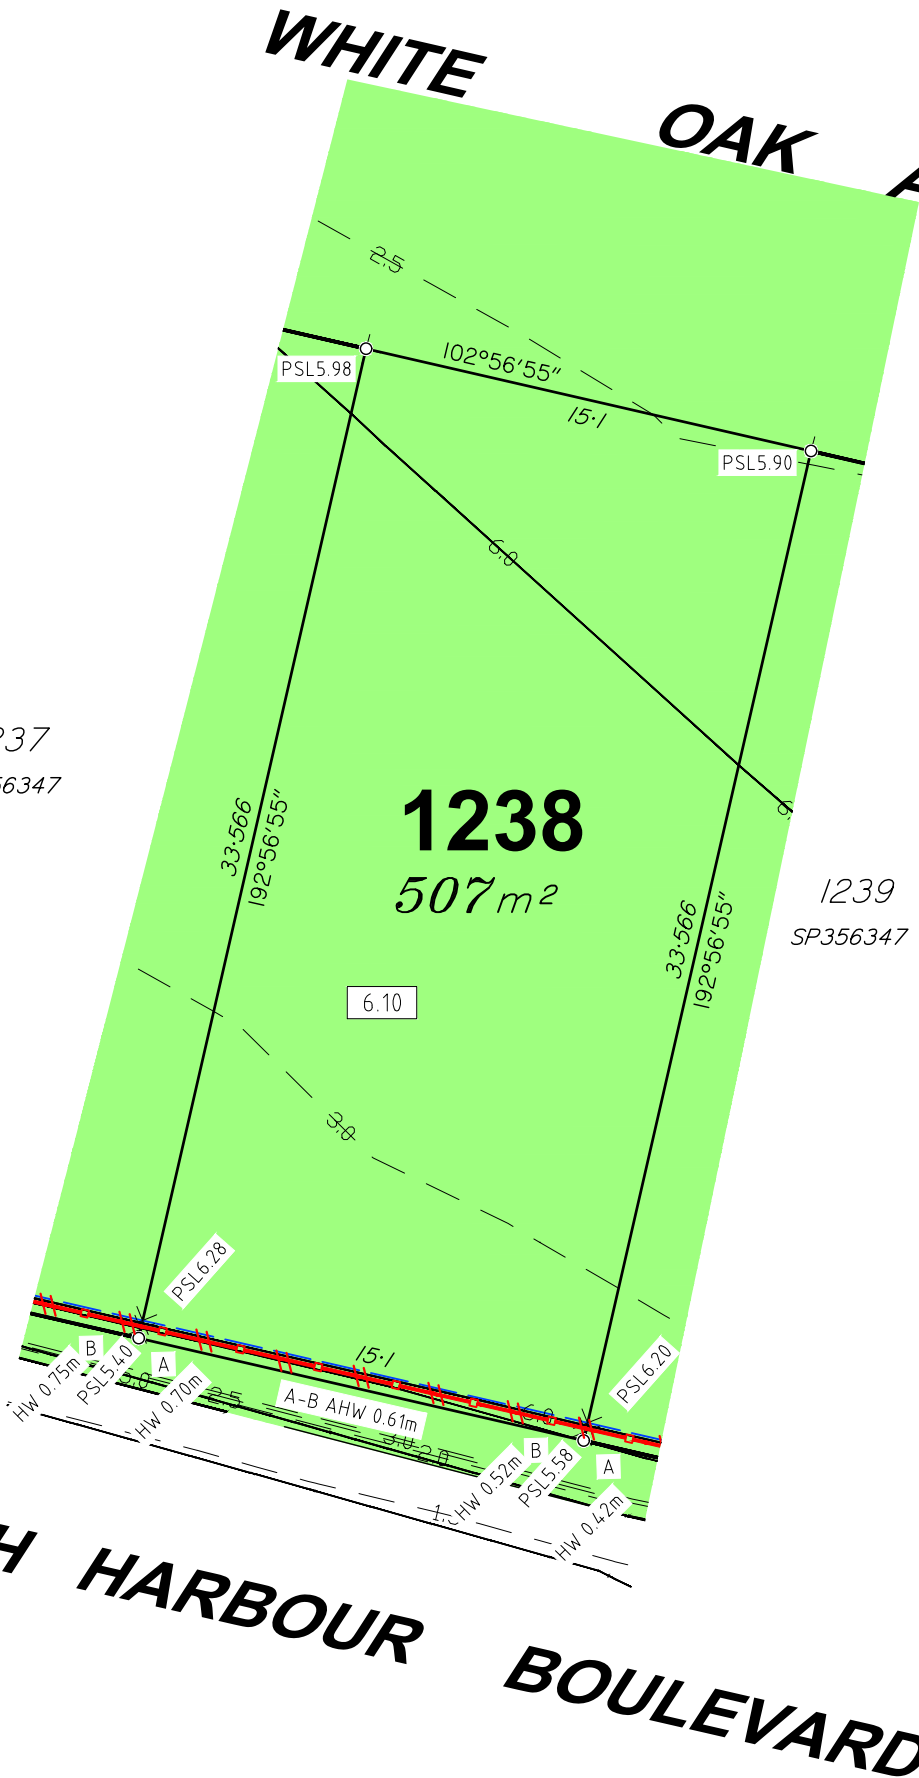

NORTH HARBOUR BOULEVARD



SURVEYORS
PLANNERS
DEVELOPMENT ADVISORS

jensenbowers.com.au

Brisbane (Head Office)
59 Anderson Street, Fortitude Valley, Qld. 4006
PO Box 799, Spring Hill, Qld. 4004
T (07) 3852 1771

T.H. Jensen & Bowers Pty. Ltd. (Consulting Surveyors)
ABN: 52 010 872 607

© Copyright reserved to Jensen Bowers Group Consultants Pty Ltd


Associated Consultants

- KN Consulting Engineers P/L

Local Authority: Moreton Bay City Council
Authority Ref. No: DA/2025/6083
RP Description: Lot 9998 on SP356346

Locality: Morayfield
Date of Survey: N/A
Level Datum: AHD (der)
Origin: .
Level Bk / Fid Bk: Digital
Horizontal Datum: MGA
Contour Interval: N/A

Scale

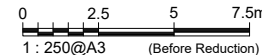

Notes

This plan was produced for the exclusive use of North Harbour Holdings Pty Ltd.

It is to be used as an attachment under the Land Sales Act 1984 to sell freehold land off the plan. All dimensions and areas are subject to final registration of the survey plan.

The services, design contours and fill hatching shown hereon are from designs as supplied by KN Group Pty Ltd received 07.04.2026.

Disclaimer

Any licence, expressed or implied, to use this document for any purpose whatsoever is restricted to the terms of the agreement or implied agreement between Jensen Bowers and the instructing party.

Drawn:	SS	Date:	15.04.2026
Surveyed:	N/A	Date:	N/A
Checked:	SM	Date:	15.04.2026

Approved:

SJM			
Issue	Description	Date	Appd.
A	Original Issue	15.04.26	SM

Client

North Harbour Holdings Pty Ltd

Stage 11
North Harbour
Residential North


Disclosure Plan
Lot 1238 on SP356347

Drawing No.	Issue	Original Size
S-7550 - 1238	A	A3




Locality Diagram

Not To Scale

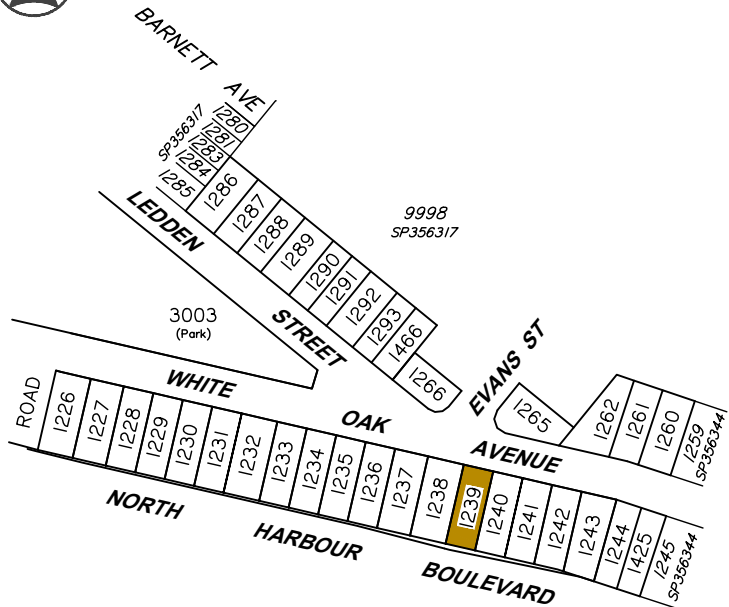

Legend

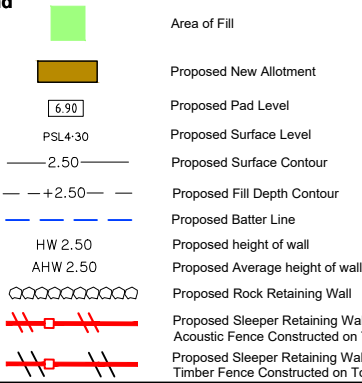

Allotment Description


This plan shows details of Proposed Allotment 1239 on SP356347 cancelling part of Lot 9998 on Proposed Reconfiguration Plans as approved by Moreton Bay City Council in accordance with Development Approval Number DA/2025/6083 dated 19/01/26.

The Contractor shall complete all allotment earthwork operations in such a manner to allow an approved Geotechnical testing company's certification that site filling has been placed as Level 1 "Controlled Fill" in accordance with the provisions of Australian Standard AS 3798-2007.

The frequency of control testing shall be in accordance with the provisions of Table 8.1 of AS3798-2007.

Notes

- This Diagram has been prepared for information purposes only and does not form part of any contract of sale.
- This plan was prepared for the exclusive use of North Harbour Holdings Pty Ltd and their other professional advisors and is not to be used for any other purpose or by any other person or corporation.
- North Harbour Holdings Pty Ltd and T.H. Jensen and Bowers Pty Ltd accept no responsibility for any loss or damage arising to any person or corporation who may use or rely on this plan in contravention of these terms.
- The title boundaries shown on this diagram were not marked at the time this diagram was prepared and have been determined from calculated dimensions only and not by field survey.
- Services shown hereon have been plotted from available records current at the time of preparation. The local authority and/or service provider should be contacted for 'As Constructed' information prior to any design and/or construction of any structure.
- There can be variations between this design information and works as constructed. Field survey is required to confirm the actual location of services prior to design and construction of any house or structure.
- Any Building Envelope shown may not take into consideration additional setback and clearance requirements that may be imposed by statutory and service authorities and their associated Acts and Legislation.
- These notes form an integral part of this plan. If others use this information, they should be advised of its purpose and limitations.
- This plan may not be reproduced unless these notes are included.

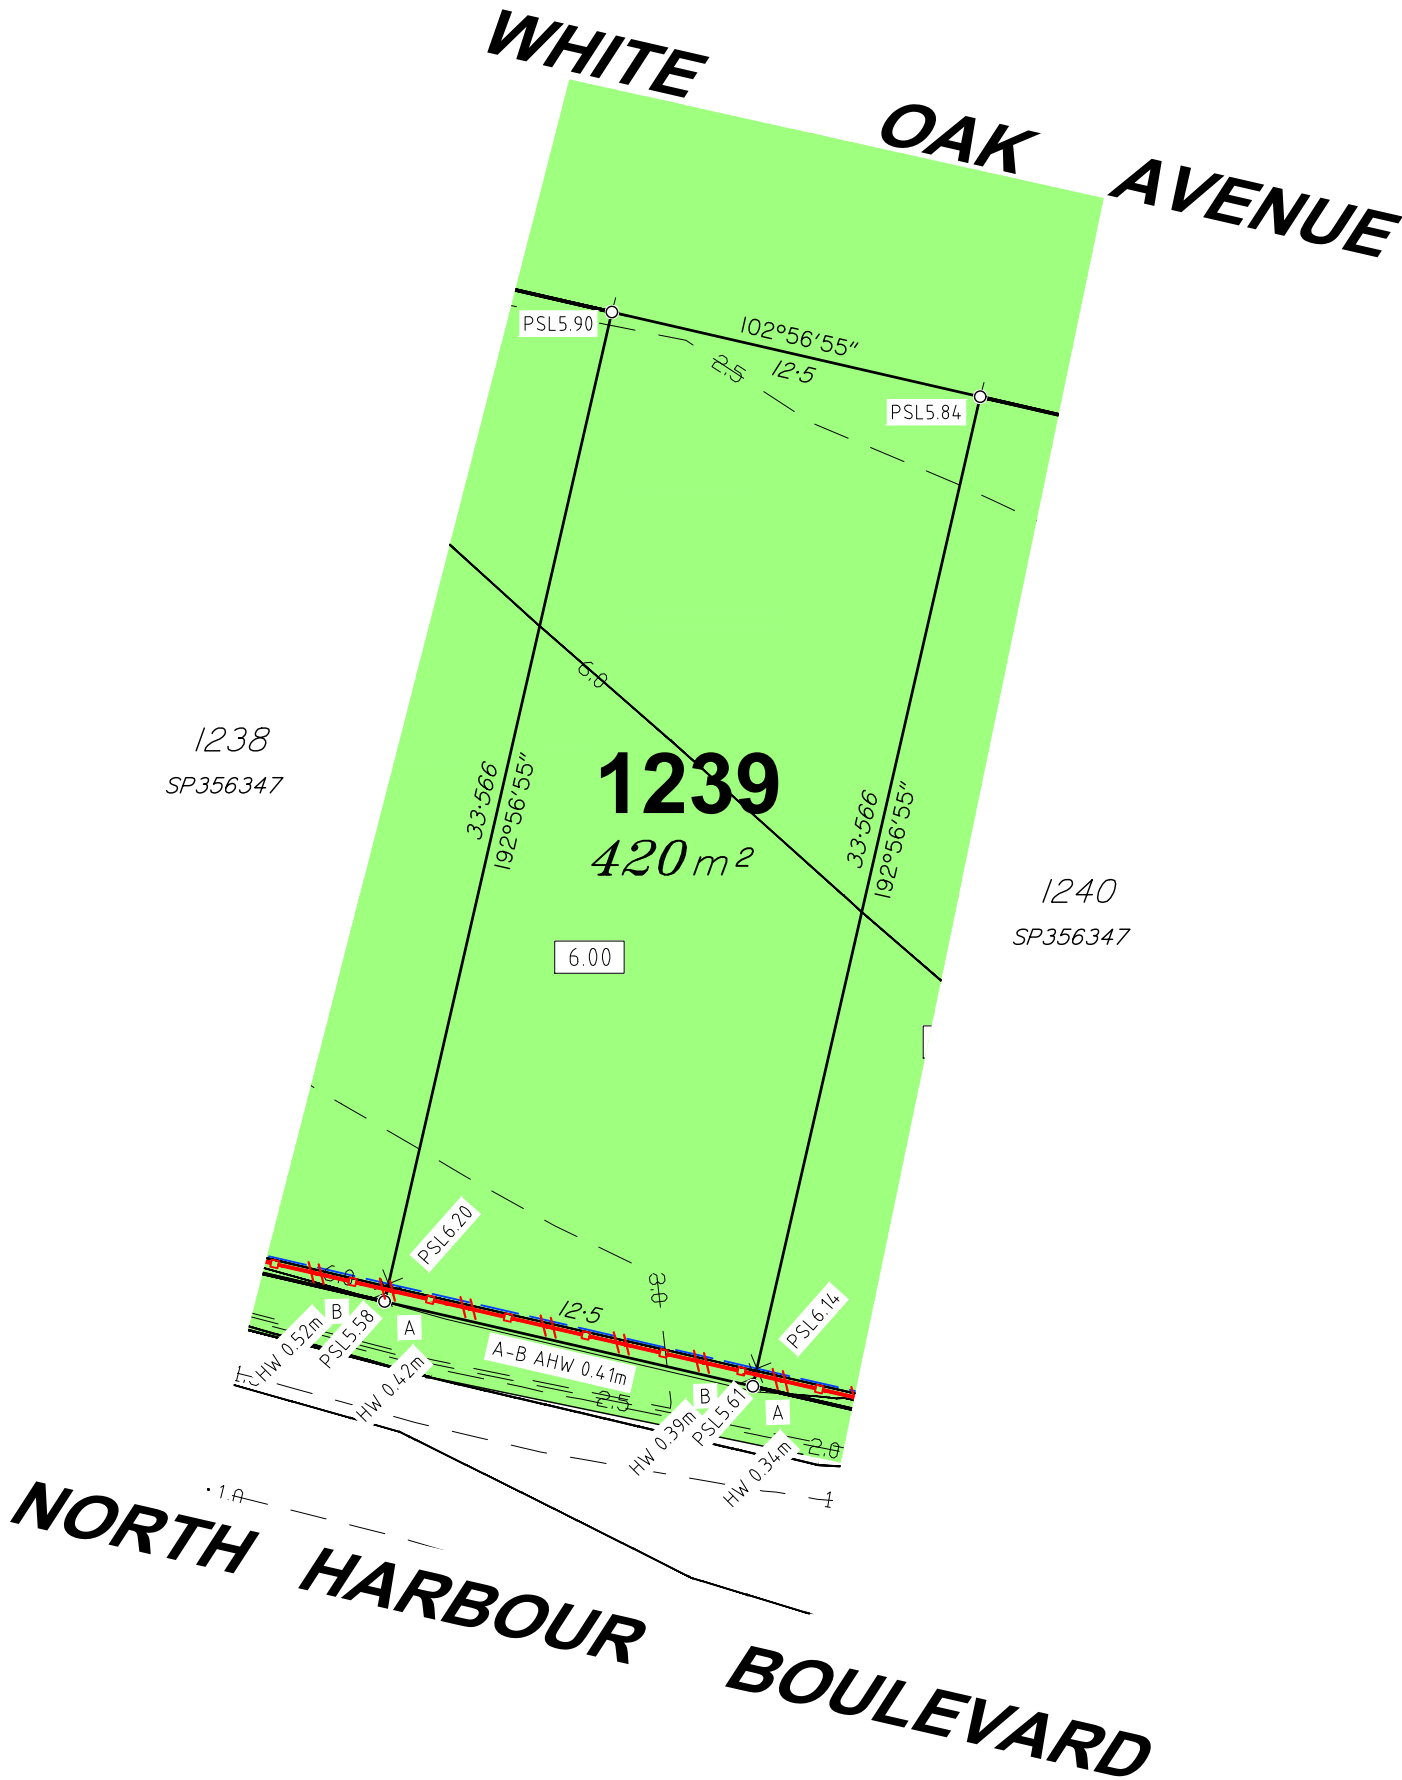

**SURVEYORS
PLANNERS
DEVELOPMENT ADVISORS**

**JENSEN
BOWERS**

Brisbane (Head Office)
59 Anderson Street, Fortitude Valley, Qld. 4006
PO Box 799, Spring Hill, Qld. 4004
T (07) 3852 1771

T.H. Jensen & Bowers Pty. Ltd. (Consulting Surveyors)
ABN: 52 010 872 607

© Copyright reserved to Jensen Bowers Group Consultants Pty Ltd


Associated Consultants

- KN Consulting Engineers P/L

Local Authority: Moreton Bay City Council
Authority Ref. No: DA/2025/6083
RP Description: Lot 9998 on SP356346

Locality: Morayfield
Date of Survey: N/A
Level Datum: AHD (der)
Origin: .
Level Bk / Fid Bk: Digital
Horizontal Datum: MGA
Contour Interval: N/A

Scale

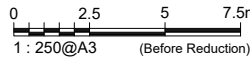

Notes

This plan was produced for the exclusive use of North Harbour Holdings Pty Ltd.

It is to be used as an attachment under the Land Sales Act 1984 to sell freehold land off the plan. All dimensions and areas are subject to final registration of the survey plan.

The services, design contours and fill hatching shown hereon are from designs as supplied by KN Group Pty Ltd received 07.04.2026.

Disclaimer

Any licence, expressed or implied, to use this document for any purpose whatsoever is restricted to the terms of the agreement or implied agreement between Jensen Bowers and the instructing party.

Drawn:	SS	Date:	15.04.2026
Surveyed:	N/A	Date:	N/A
Checked:	SM	Date:	15.04.2026

Approved:

SJM			
Issue	Description	Date	Appd.
A	Original Issue	15.04.26	SM

Client

North Harbour Holdings Pty Ltd

**Stage 11
North Harbour
Residential North**


**Disclosure Plan
Lot 1239 on SP356347**

Drawing No.	Issue	Original Size
S-7550 - 1239	A	A3




Locality Diagram

Not To Scale

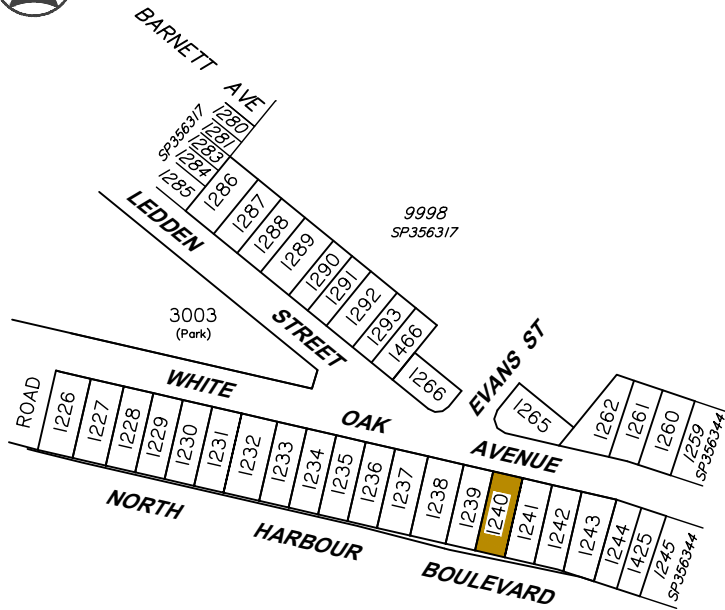

Legend

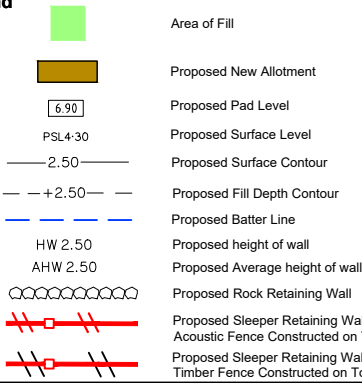

Allotment Description


This plan shows details of Proposed Allotment 1240 on SP356347 cancelling part of Lot 9998 on Proposed Reconfiguration Plans as approved by Moreton Bay City Council in accordance with Development Approval Number DA/2025/6083 dated 19/01/26.

The Contractor shall complete all allotment earthwork operations in such a manner to allow an approved Geotechnical testing company's certification that site filling has been placed as Level 1 "Controlled Fill" in accordance with the provisions of Australian Standard AS 3798-2007.

The frequency of control testing shall be in accordance with the provisions of Table 8.1 of AS3798-2007.

Notes

- This Diagram has been prepared for information purposes only and does not form part of any contract of sale.
- This plan was prepared for the exclusive use of North Harbour Holdings Pty Ltd and their other professional advisors and is not to be used for any other purpose or by any other person or corporation.
- North Harbour Holdings Pty Ltd and T.H. Jensen and Bowers Pty Ltd accept no responsibility for any loss or damage arising to any person or corporation who may use or rely on this plan in contravention of these terms.
- The title boundaries shown on this diagram were not marked at the time this diagram was prepared and have been determined from calculated dimensions only and not by field survey.
- Services shown hereon have been plotted from available records current at the time of preparation. The local authority and/or service provider should be contacted for 'As Constructed' information prior to any design and/or construction of any structure.
- There can be variations between this design information and works as constructed. Field survey is required to confirm the actual location of services prior to design and construction of any house or structure.
- Any Building Envelope shown may not take into consideration additional setback and clearance requirements that may be imposed by statutory and service authorities and their associated Acts and Legislation.
- These notes form an integral part of this plan. If others use this information, they should be advised of its purpose and limitations.
- This plan may not be reproduced unless these notes are included.

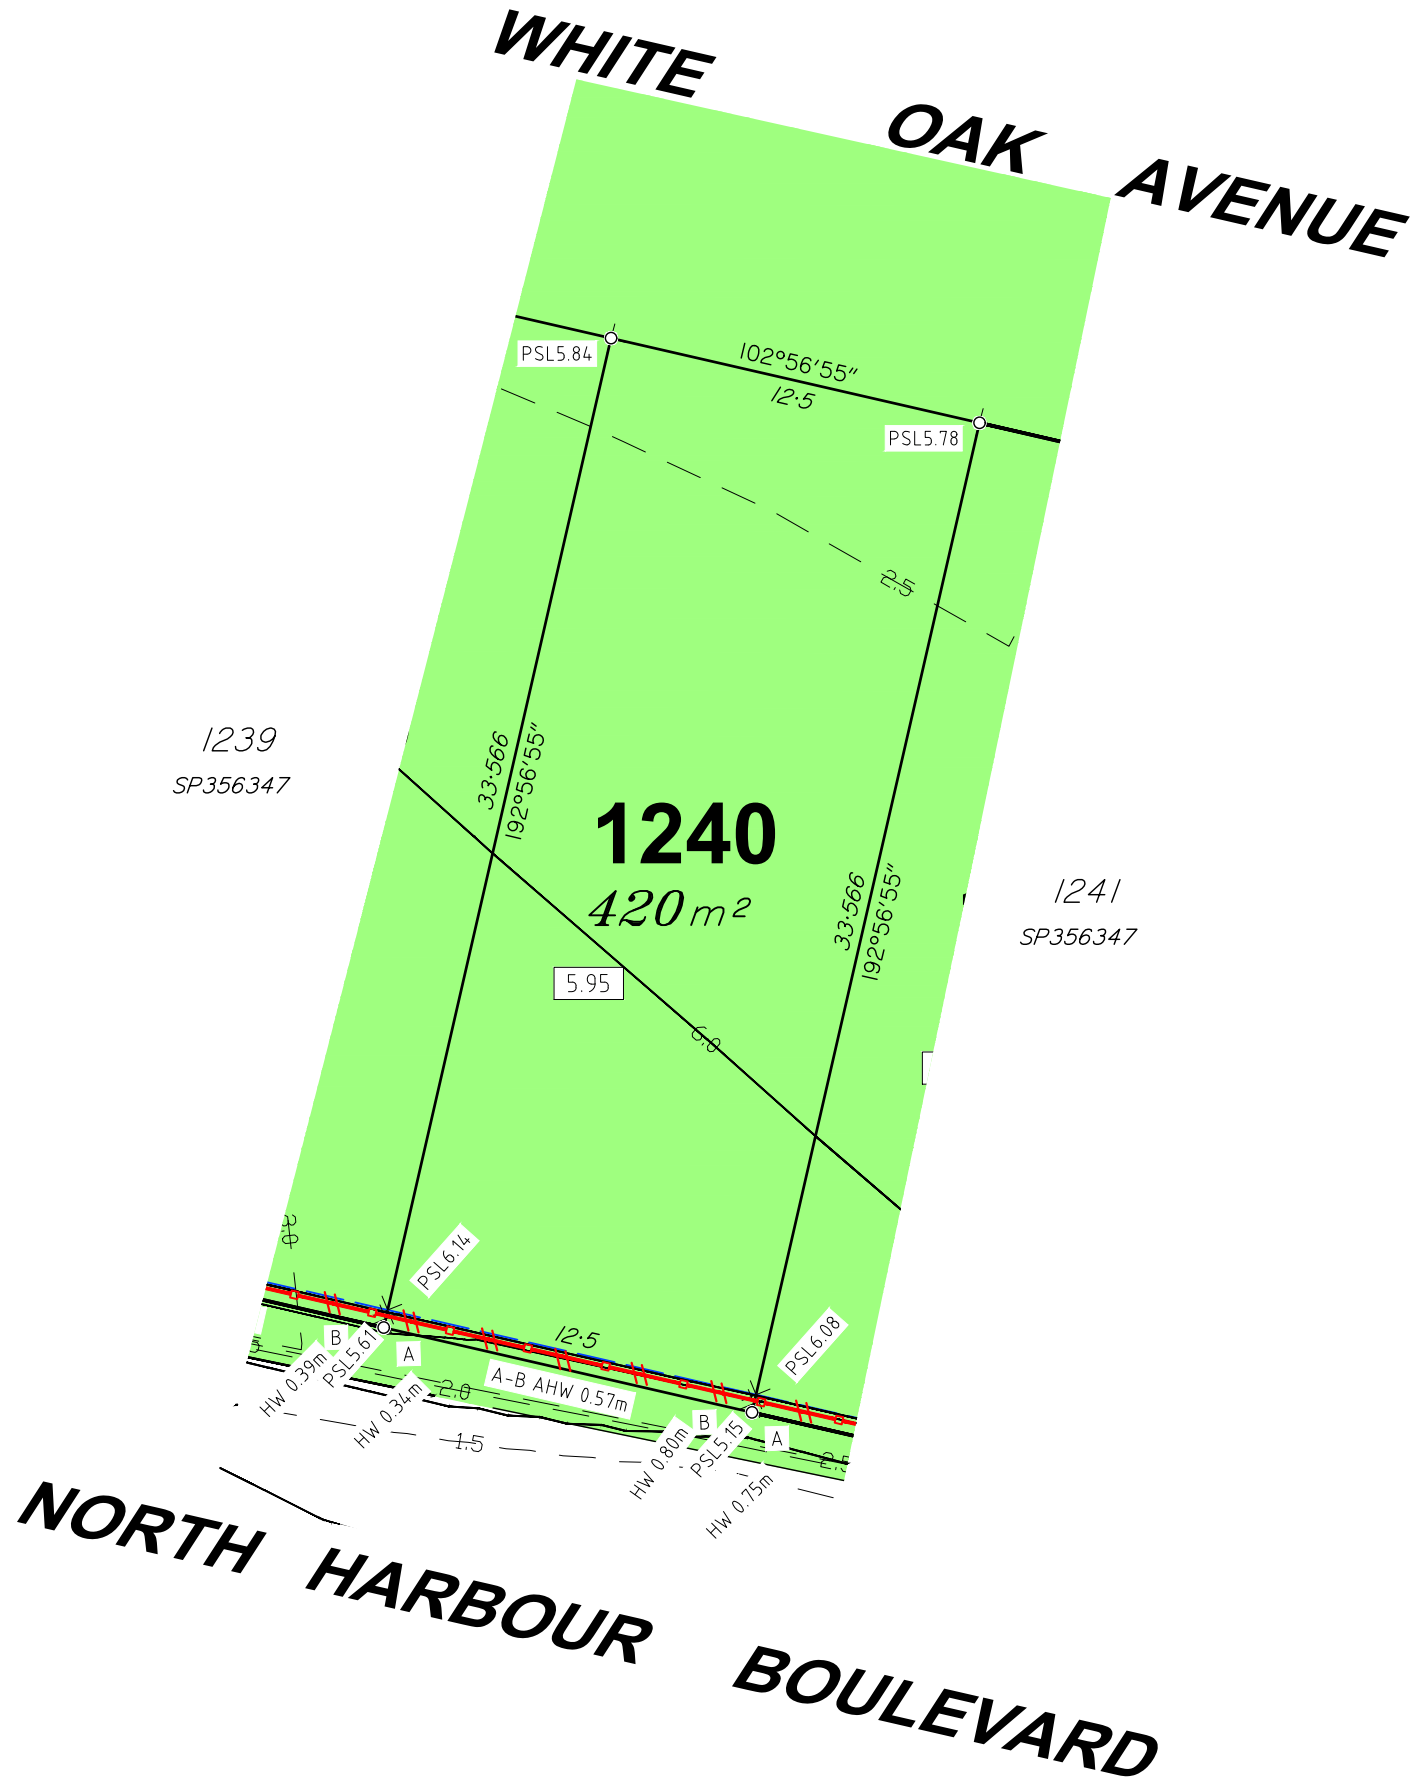

SURVEYORS
PLANNERS
DEVELOPMENT ADVISORS
jensenbowers.com.au

Brisbane (Head Office)
59 Anderson Street, Fortitude Valley, Qld. 4006
PO Box 799, Spring Hill, Qld. 4004
T (07) 3852 1771

T.H. Jensen & Bowers Pty. Ltd. (Consulting Surveyors)
ABN: 52 010 872 607

© Copyright reserved to Jensen Bowers Group Consultants Pty Ltd


Associated Consultants

- KN Consulting Engineers P/L

Local Authority: Moreton Bay City Council
Authority Ref. No: DA/2025/6083
RP Description: Lot 9998 on SP356346

Locality: Morayfield
Date of Survey: N/A
Level Datum: AHD (der)
Origin: .
Level Bk / Fid Bk: Digital
Horizontal Datum: MGA
Contour Interval: N/A

Scale

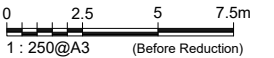

Notes

This plan was produced for the exclusive use of North Harbour Holdings Pty Ltd.

It is to be used as an attachment under the Land Sales Act 1984 to sell freehold land off the plan. All dimensions and areas are subject to final registration of the survey plan.

The services, design contours and fill hatching shown hereon are from designs as supplied by KN Group Pty Ltd received 07.04.2026.

Disclaimer

Any licence, expressed or implied, to use this document for any purpose whatsoever is restricted to the terms of the agreement or implied agreement between Jensen Bowers and the instructing party.

Drawn:	SS	Date:	15.04.2026
Surveyed:	N/A	Date:	N/A
Checked:	SM	Date:	15.04.2026

Approved:

SJM			
Issue	Description	Date	Appd.
A	Original Issue	15.04.26	SM

Client

North Harbour Holdings Pty Ltd

Stage 11
North Harbour
Residential North


Disclosure Plan
Lot 1240 on SP356347

Drawing No.	Issue	Original Size
S-7550 - 1240	A	A3




Locality Diagram

Not To Scale

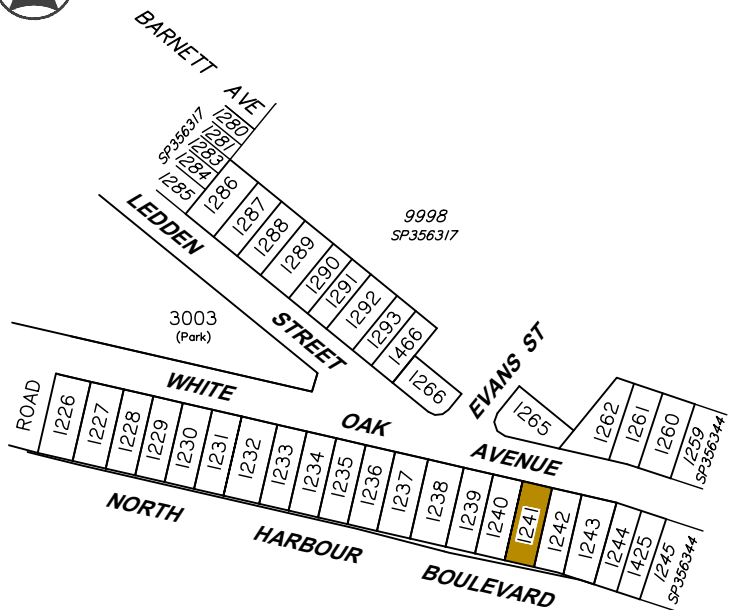

Legend

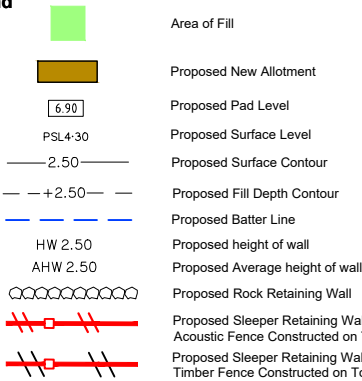

Allotment Description

This plan shows details of Proposed Allotment 1241 on SP356347 cancelling part of Lot 9998 on Proposed Reconfiguration Plans as approved by Moreton Bay City Council in accordance with Development Approval Number DA/2025/6083 dated 19/01/26.

The Contractor shall complete all allotment earthwork operations in such a manner to allow an approved Geotechnical testing company's certification that site filling has been placed as Level 1 "Controlled Fill" in accordance with the provisions of Australian Standard AS 3798-2007.

The frequency of control testing shall be in accordance with the provisions of Table 8.1 of AS3798-2007.

Notes

1. This Diagram has been prepared for information purposes only and does not form part of any contract of sale.
2. This plan was prepared for the exclusive use of North Harbour Holdings Pty Ltd and their other professional advisors and is not to be used for any other purpose or by any other person or corporation.
3. North Harbour Holdings Pty Ltd and T.H. Jensen and Bowers Pty Ltd accept no responsibility for any loss or damage arising to any person or corporation who may use or rely on this plan in contravention of these terms.
4. The title boundaries shown on this diagram were not marked at the time this diagram was prepared and have been determined from calculated dimensions only and not by field survey.
5. Services shown hereon have been plotted from available records current at the time of preparation. The local authority and/or service provider should be contacted for 'As Constructed' information prior to any design and/or construction of any structure.
6. There can be variations between this design information and works as constructed. Field survey is required to confirm the actual location of services prior to design and construction of any house or structure.
7. Any Building Envelope shown may not take into consideration additional setback and clearance requirements that may be imposed by statutory and service authorities and their associated Acts and Legislation.
8. These notes form an integral part of this plan. If others use this information, they should be advised of its purpose and limitations.
9. This plan may not be reproduced unless these notes are included.



**SURVEYORS
PLANNERS
DEVELOPMENT ADVISORS**

**JENSEN
BOWERS**

Brisbane (Head Office)
59 Anderson Street, Fortitude Valley, Qld. 4006
PO Box 799, Spring Hill, Qld. 4004
T (07) 3852 1771

T.H. Jensen & Bowers Pty. Ltd. (Consulting Surveyors)
ABN: 52 010 872 607

© Copyright reserved to Jensen Bowers Group Consultants Pty Ltd


Associated Consultants

- KN Consulting Engineers P/L

Local Authority: Moreton Bay City Council
Authority Ref. No: DA/2025/6083
RP Description: Lot 9998 on SP356346

Locality: Morayfield
Date of Survey: N/A
Level Datum: AHD (der)
Origin: .
Level Bk / Fid Bk: Digital
Horizontal Datum: MGA
Contour Interval: N/A

Scale

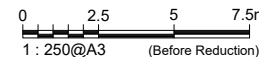

Notes

This plan was produced for the exclusive use of North Harbour Holdings Pty Ltd.

It is to be used as an attachment under the Land Sales Act 1984 to sell freehold land off the plan. All dimensions and areas are subject to final registration of the survey plan.

The services, design contours and fill hatching shown hereon are from designs as supplied by KN Group Pty Ltd received 07.04.2026.

Disclaimer

Any licence, expressed or implied, to use this document for any purpose whatsoever is restricted to the terms of the agreement or implied agreement between Jensen Bowers and the instructing party.

Drawn:	SS	Date:	15.04.2026
Surveyed:	N/A	Date:	N/A
Checked:	SM	Date:	15.04.2026

Approved:

SJM			
Issue	Description	Date	Appd.
A	Original Issue	15.04.26	SM

Client

North Harbour Holdings Pty Ltd


**Stage 11
North Harbour
Residential North**

**Disclosure Plan
Lot 1241 on SP356347**

Drawing No.	Issue	Original Size
S-7550 - 1241	A	A3

1240
SP356347


WHITE OAK AVENUE
NORTH HARBOUR BOULEVARD

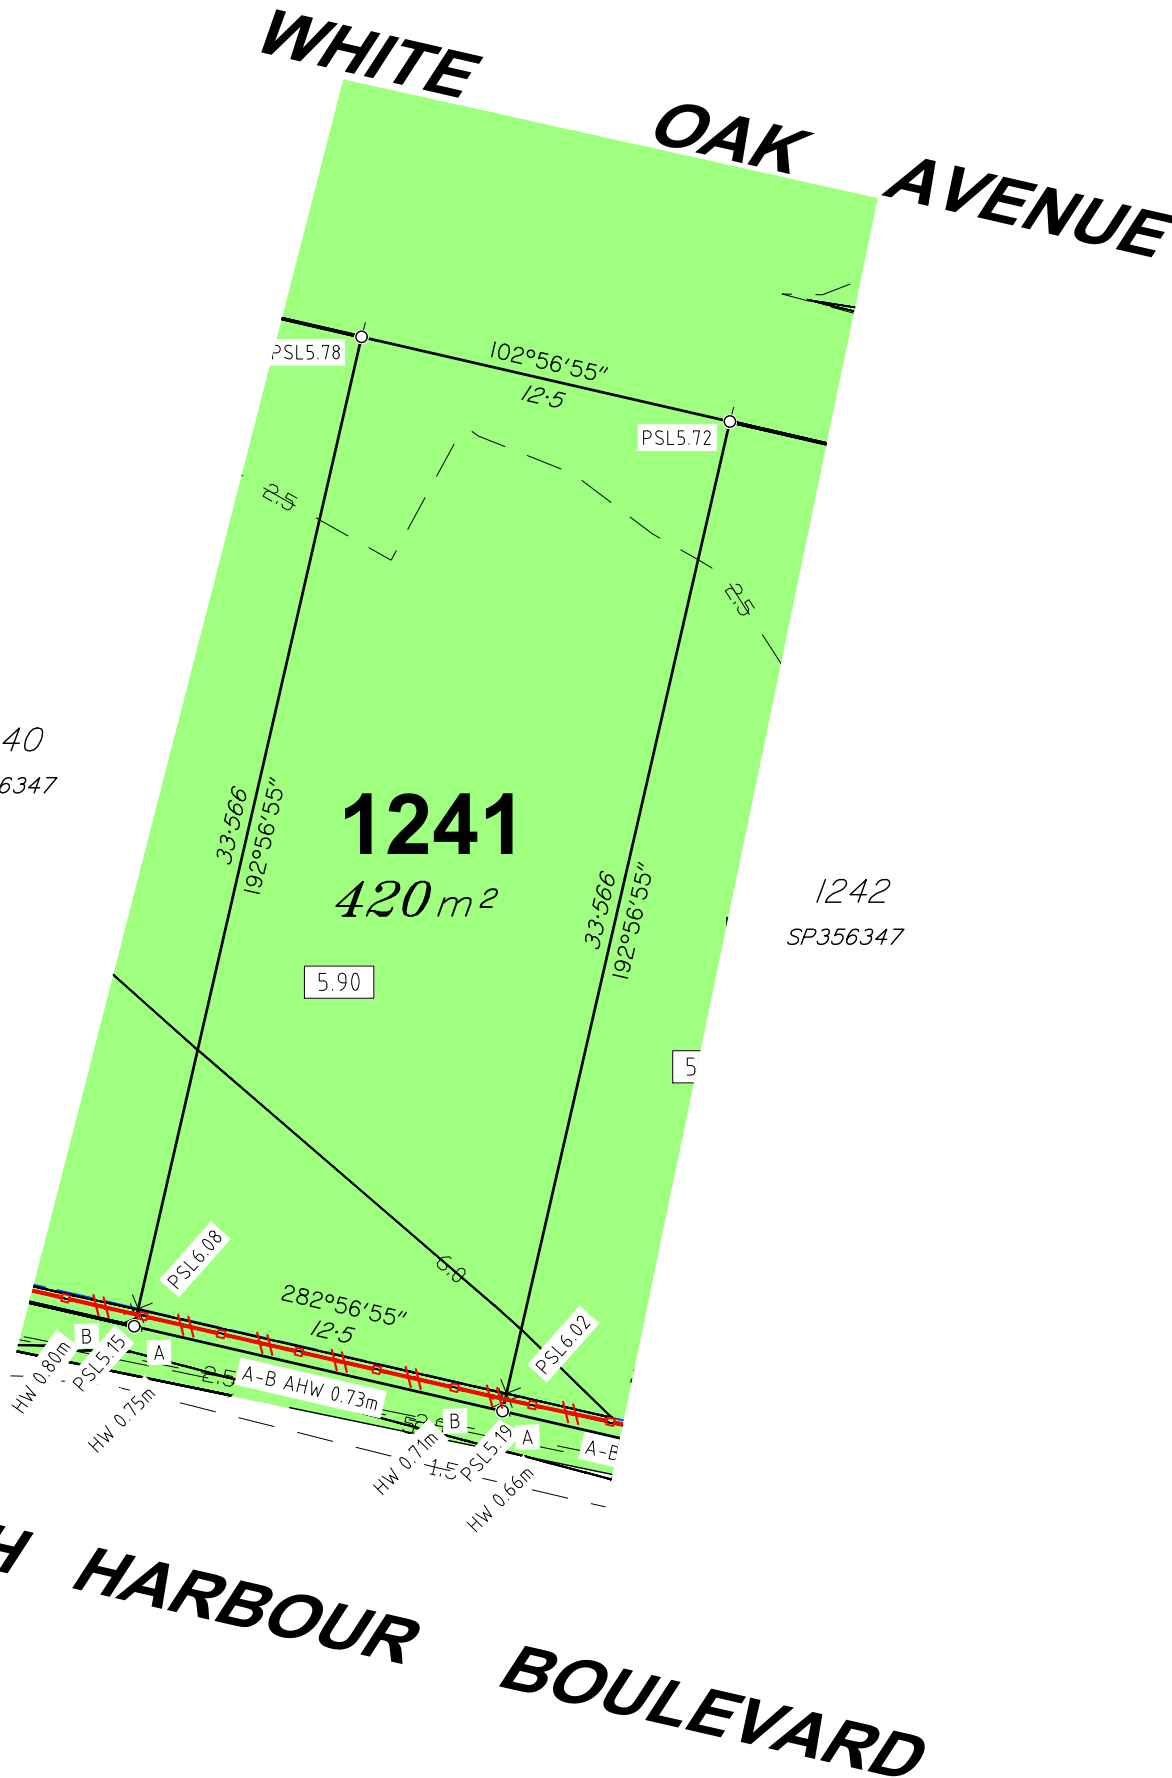




Locality Diagram

Not To Scale

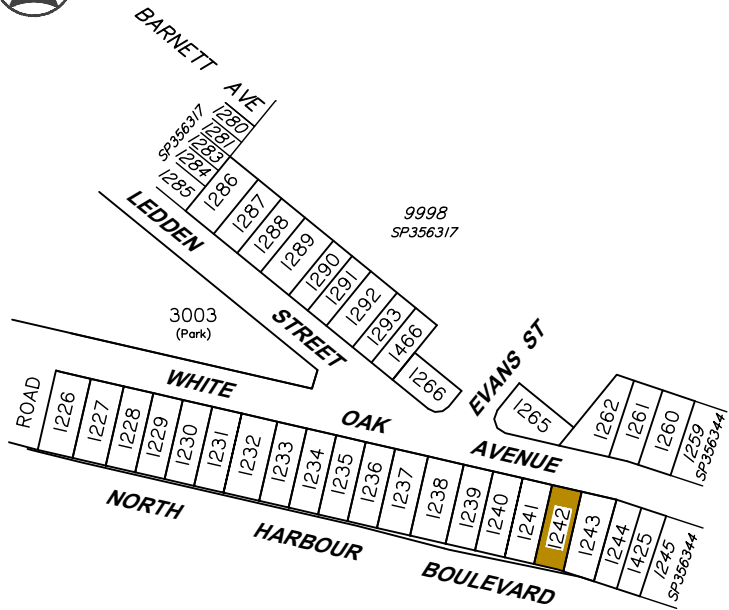

Legend

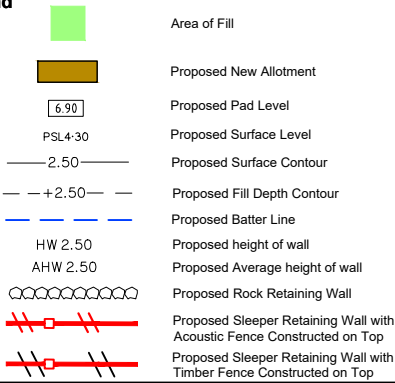

Allotment Description

This plan shows details of Proposed Allotment 1242 on SP356347 cancelling part of Lot 9998 on Proposed Reconfiguration Plans as approved by Moreton Bay City Council in accordance with Development Approval Number DA/2025/6083 dated 19/01/26.

The Contractor shall complete all allotment earthwork operations in such a manner to allow an approved Geotechnical testing company's certification that site filling has been placed as Level 1 "Controlled Fill" in accordance with the provisions of Australian Standard AS 3798-2007.

The frequency of control testing shall be in accordance with the provisions of Table 8.1 of AS3798-2007.


Notes

- This Diagram has been prepared for information purposes only and does not form part of any contract of sale.
- This plan was prepared for the exclusive use of North Harbour Holdings Pty Ltd and their other professional advisors and is not to be used for any other purpose or by any other person or corporation.
- North Harbour Holdings Pty Ltd and T.H. Jensen and Bowers Pty Ltd accept no responsibility for any loss or damage arising to any person or corporation who may use or rely on this plan in contravention of these terms.
- The title boundaries shown on this diagram were not marked at the time this diagram was prepared and have been determined from calculated dimensions only and not by field survey.
- Services shown hereon have been plotted from available records current at the time of preparation. The local authority and/or service provider should be contacted for 'As Constructed' information prior to any design and/or construction of any structure.
- There can be variations between this design information and works as constructed. Field survey is required to confirm the actual location of services prior to design and construction of any house or structure.
- Any Building Envelope shown may not take into consideration additional setback and clearance requirements that may be imposed by statutory and service authorities and their associated Acts and Legislation.
- These notes form an integral part of this plan. If others use this information, they should be advised of its purpose and limitations.
- This plan may not be reproduced unless these notes are included.

1241
SP356347

NORTH HARBOUR BOULEVARD

WHITE OAK AVENUE

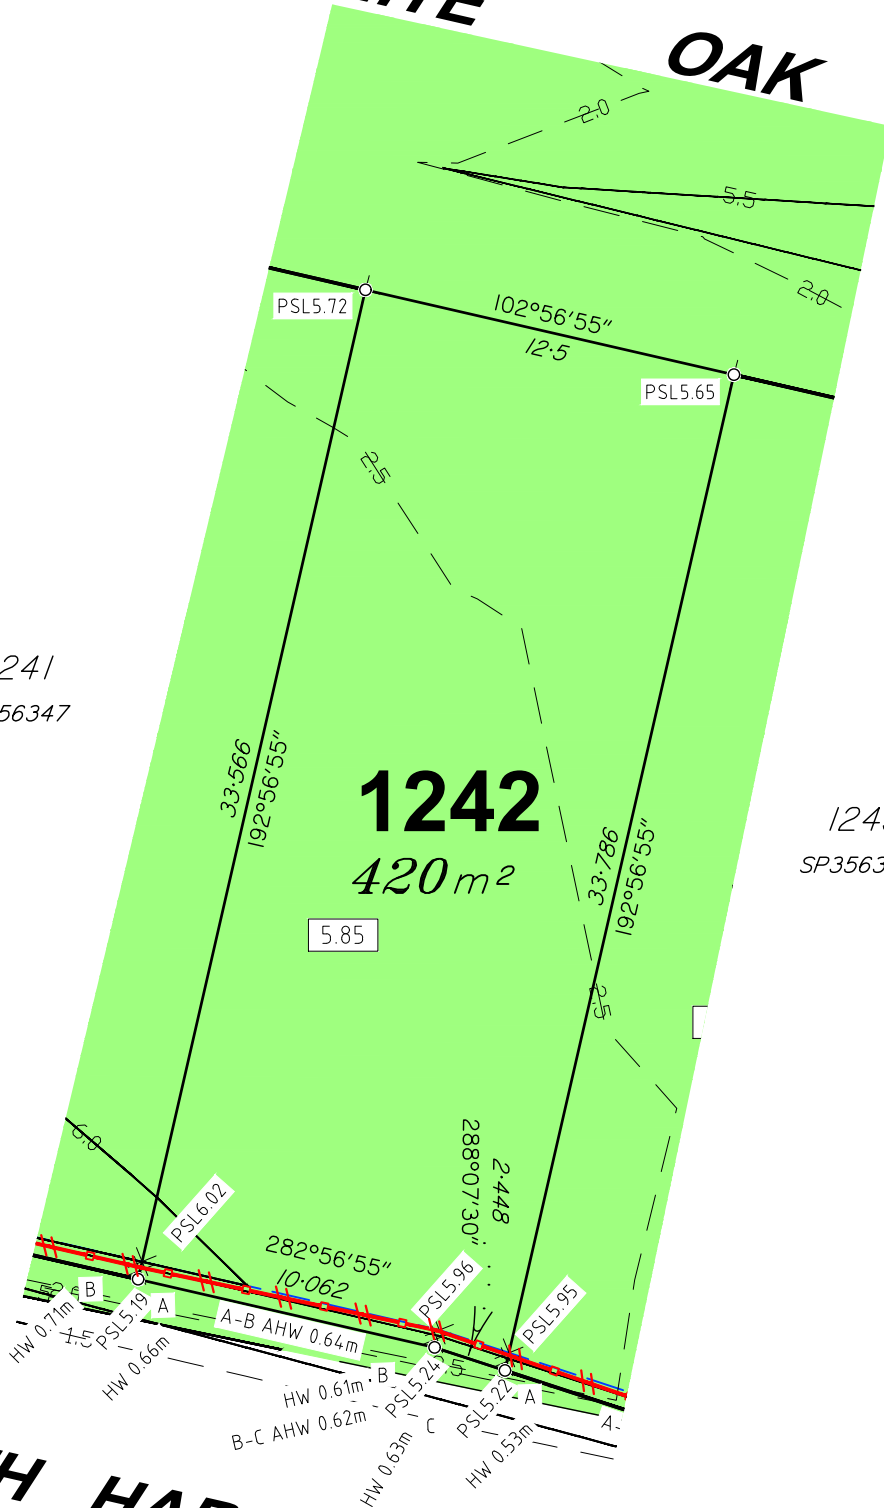

SURVEYORS
PLANNERS
DEVELOPMENT ADVISORS

**JENSEN
BOWERS**

Brisbane (Head Office)
59 Anderson Street, Fortitude Valley, Qld. 4006
PO Box 799, Spring Hill, Qld. 4004
T (07) 3852 1771

T.H. Jensen & Bowers Pty. Ltd. (Consulting Surveyors)
ABN: 52 010 872 607

© Copyright reserved to Jensen Bowers Group Consultants Pty Ltd


Associated Consultants

- KN Consulting Engineers P/L

Local Authority: Moreton Bay City Council
Authority Ref. No: DA/2025/6083
RP Description: Lot 9998 on SP356346

Locality: Morayfield
Date of Survey: N/A
Level Datum: AHD (der)
Origin: .
Level Bk / Fid Bk: Digital
Horizontal Datum: MGA
Contour Interval: N/A

Scale

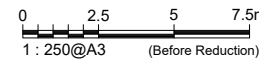

Notes

This plan was produced for the exclusive use of North Harbour Holdings Pty Ltd.

It is to be used as an attachment under the Land Sales Act 1984 to sell freehold land off the plan. All dimensions and areas are subject to final registration of the survey plan.

The services, design contours and fill hatching shown hereon are from designs as supplied by KN Group Pty Ltd received 07.04.2026.

Disclaimer

Any licence, expressed or implied, to use this document for any purpose whatsoever is restricted to the terms of the agreement or implied agreement between Jensen Bowers and the instructing party.

Drawn:	SS	Date:	15.04.2026
Surveyed:	N/A	Date:	N/A
Checked:	SM	Date:	15.04.2026

Approved:

SJM			
Issue	Description	Date	Appd.
A	Original Issue	15.04.26	SM


Client

North Harbour Holdings Pty Ltd


Stage 11
North Harbour
Residential North

Disclosure Plan
Lot 1242 on SP356347

Drawing No.	Issue	Original Size
S-7550 - 1242	A	A3

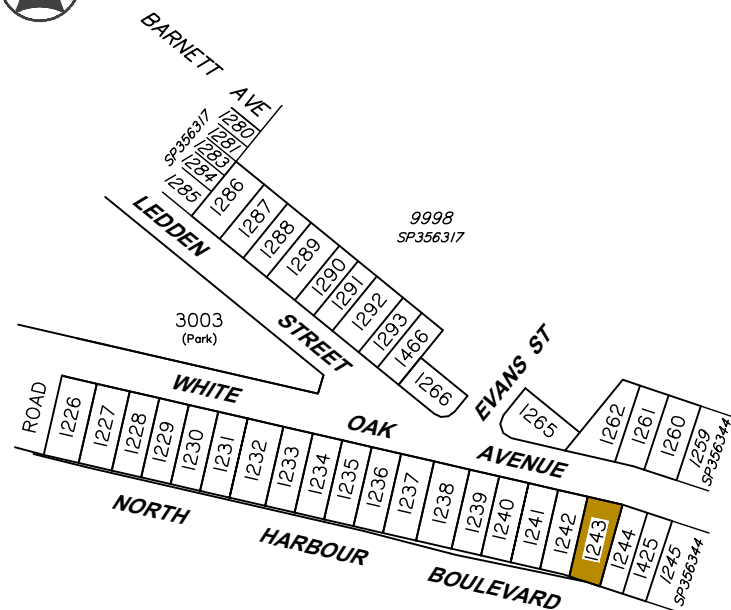

Legend

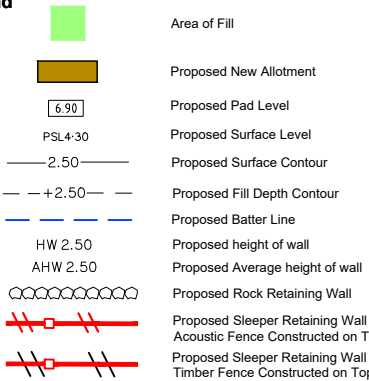

Allotment Description


This plan shows details of Proposed Allotment 1244 on SP356347 cancelling part of Lot 9998 on Proposed Reconfiguration Plans as approved by Moreton Bay City Council in accordance with Development Approval Number DA/2025/6083 dated 19/01/26.

The Contractor shall complete all allotment earthwork operations in such a manner to allow an approved Geotechnical testing company's certification that site filling has been placed as Level 1 "Controlled Fill" in accordance with the provisions of Australian Standard AS 3798-2007.

The frequency of control testing shall be in accordance with the provisions of Table 8.1 of AS3798-2007.

Notes

1. This Diagram has been prepared for information purposes only and does not form part of any contract of sale.
2. This plan was prepared for the exclusive use of North Harbour Holdings Pty Ltd and their other professional advisors and is not to be used for any other purpose or by any other person or corporation.
3. North Harbour Holdings Pty Ltd and T.H. Jensen and Bowers Pty Ltd accept no responsibility for any loss or damage arising to any person or corporation who may use or rely on this plan in contravention of these terms.
4. The title boundaries shown on this diagram were not marked at the time this diagram was prepared and have been determined from calculated dimensions only and not by field survey.
5. Services shown hereon have been plotted from available records current at the time of preparation. The local authority and/or service provider should be contacted for "As Constructed" information prior to any design and/or construction of any structure.
6. There can be variations between this design information and works as constructed. Field survey is required to confirm the actual location of services prior to design and construction of any house or structure.
7. Any Building Envelope shown may not take into consideration additional setback and clearance requirements that may be imposed by statutory and service authorities and their associated Acts and Legislation.
8. These terms form an integral part of this plan. If others use this information, they should be advised of its purpose and limitations.
9. This plan may not be reproduced unless these notes are included.

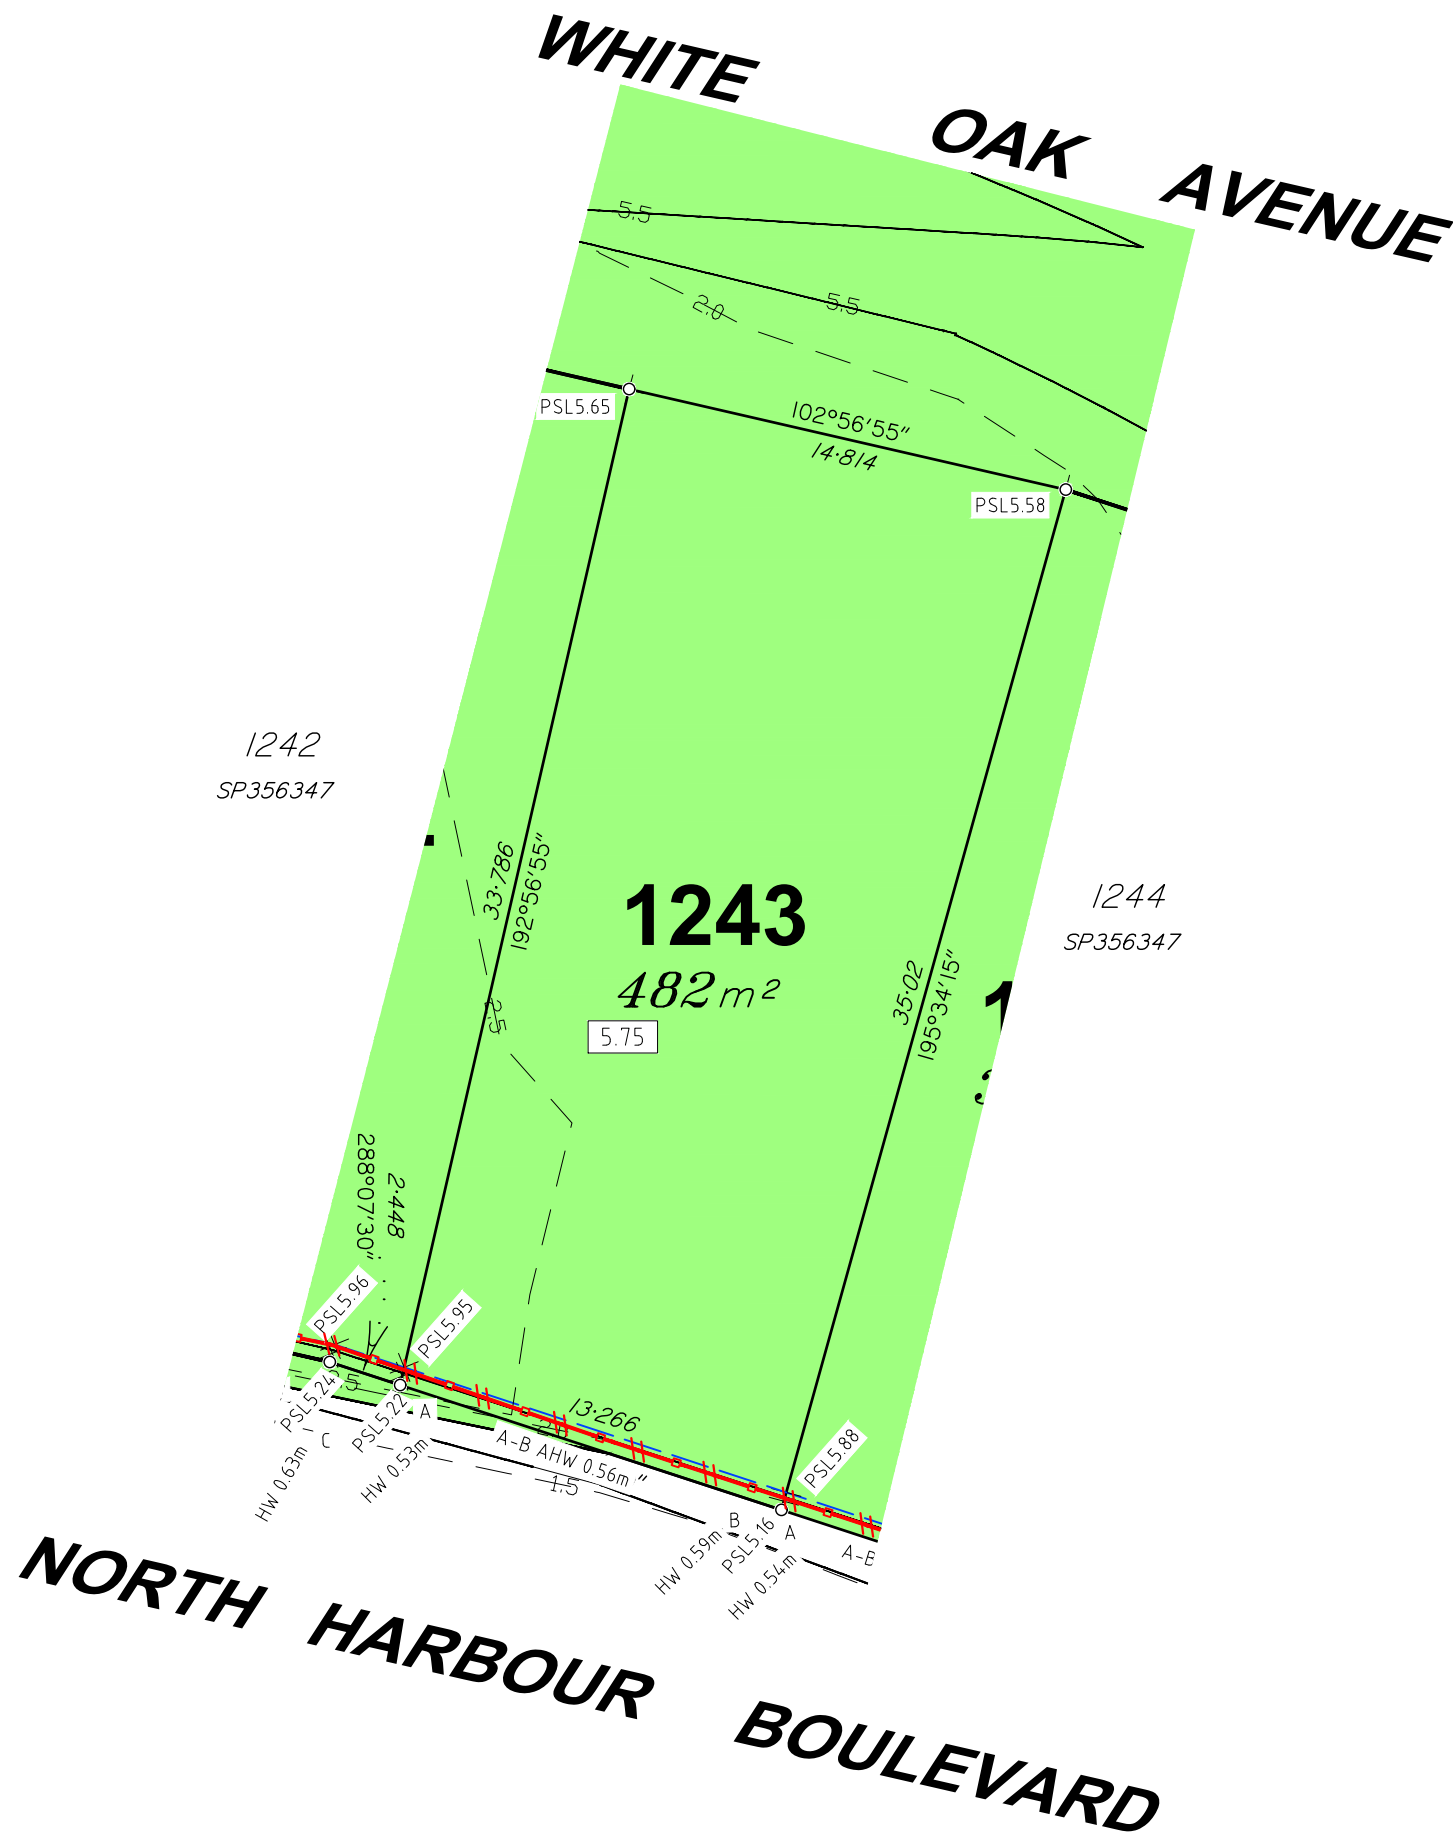

Brisbane (Head Office)
59 Anderson Street, Fortitude Valley, Qld. 4006
PO Box 799, Spring Hill, Qld. 4004
T (07) 3852 1771

T.H. Jensen & Bowers Pty. Ltd. (Consulting Surveyors)
ABN. 52 010 872 607

© Copyright reserved to Jensen Bowers Group Consultants Pty Ltd


Associated Consultants

- KN Consulting Engineers P/L

Local Authority: Moreton Bay City Council
Authority Ref. No: DA/2025/6083
RP Description: Lot 9998 on SP356346

Locality: Morayfield
Date of Survey: N/A
Level Datum: AHD (der)
Origin: -
Level Bk / Fld Bk: Digital
Horizontal Datum: MGA
Contour Interval: N/A

Scale

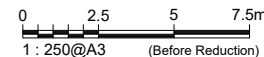

Notes

This plan was produced for the exclusive use of
North Harbour Holdings Pty Ltd.

It is to be used as an attachment under the Land Sales Act 1984 to sell freehold land off the plan. All dimensions and areas are subject to final registration of the survey plan.

The services, design contours and fill hatching shown hereon are from designs as supplied by KN Group Pty Ltd received 07.04.2026.

Disclaimer

Any licence, expressed or implied, to use this document for any purpose whatsoever is restricted to the terms of the agreement or implied agreement between Jensen Bowers and the instructing party.

Drawn: SS	Date: 15.04.2026
Surveyed: N/A	Date: N/A
Checked: SM	Date: 15.04.2026

Approved:

SJM

[illegible]

Client

North Harbour Holdings Pty Ltd

**Stage 11
North Harbour
Residential North**


Disclosure Plan
Lot 1244 on SP356347

Drawing No.	Issue	Original Size
S-7550 - 1244	A	A3




Locality Diagram

Not To Scale

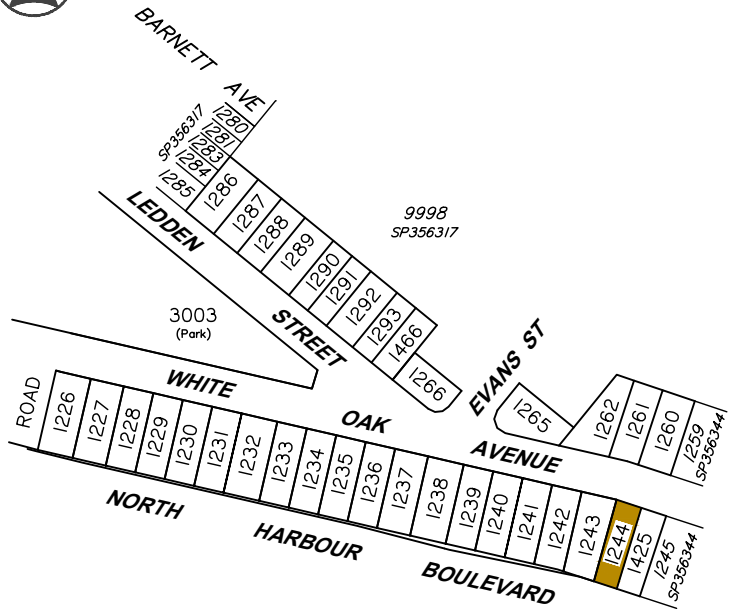

Legend

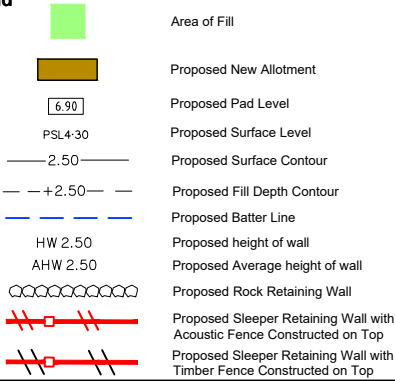

Allotment Description

This plan shows details of Proposed Allotment 1244 on SP356347 cancelling part of Lot 9998 on Proposed Reconfiguration Plans as approved by Moreton Bay City Council in accordance with Development Approval Number DA/2025/6083 dated 19/01/26.


The Contractor shall complete all allotment earthwork operations in such a manner to allow an approved Geotechnical testing company's certification that site filling has been placed as Level 1 "Controlled Fill" in accordance with the provisions of Australian Standard AS 3798-2007.

The frequency of control testing shall be in accordance with the provisions of Table 8.1 of AS3798-2007.

Notes

- This Diagram has been prepared for information purposes only and does not form part of any contract of sale.
- This plan was prepared for the exclusive use of North Harbour Holdings Pty Ltd and their other professional advisors and is not to be used for any other purpose or by any other person or corporation.
- North Harbour Holdings Pty Ltd and T.H. Jensen and Bowers Pty Ltd accept no responsibility for any loss or damage arising to any person or corporation who may use or rely on this plan in contravention of these terms.
- The title boundaries shown on this diagram were not marked at the time this diagram was prepared and have been determined from calculated dimensions only and not by field survey.
- Services shown hereon have been plotted from available records current at the time of preparation. The local authority and/or service provider should be contacted for 'As Constructed' information prior to any design and/or construction of any structure.
- There can be variations between this design information and works as constructed. Field survey is required to confirm the actual location of services prior to design and construction of any house or structure.
- Any Building Envelope shown may not take into consideration additional setback and clearance requirements that may be imposed by statutory and service authorities and their associated Acts and Legislation.
- These notes form an integral part of this plan. If others use this information, they should be advised of its purpose and limitations.
- This plan may not be reproduced unless these notes are included.

1243
SP356347

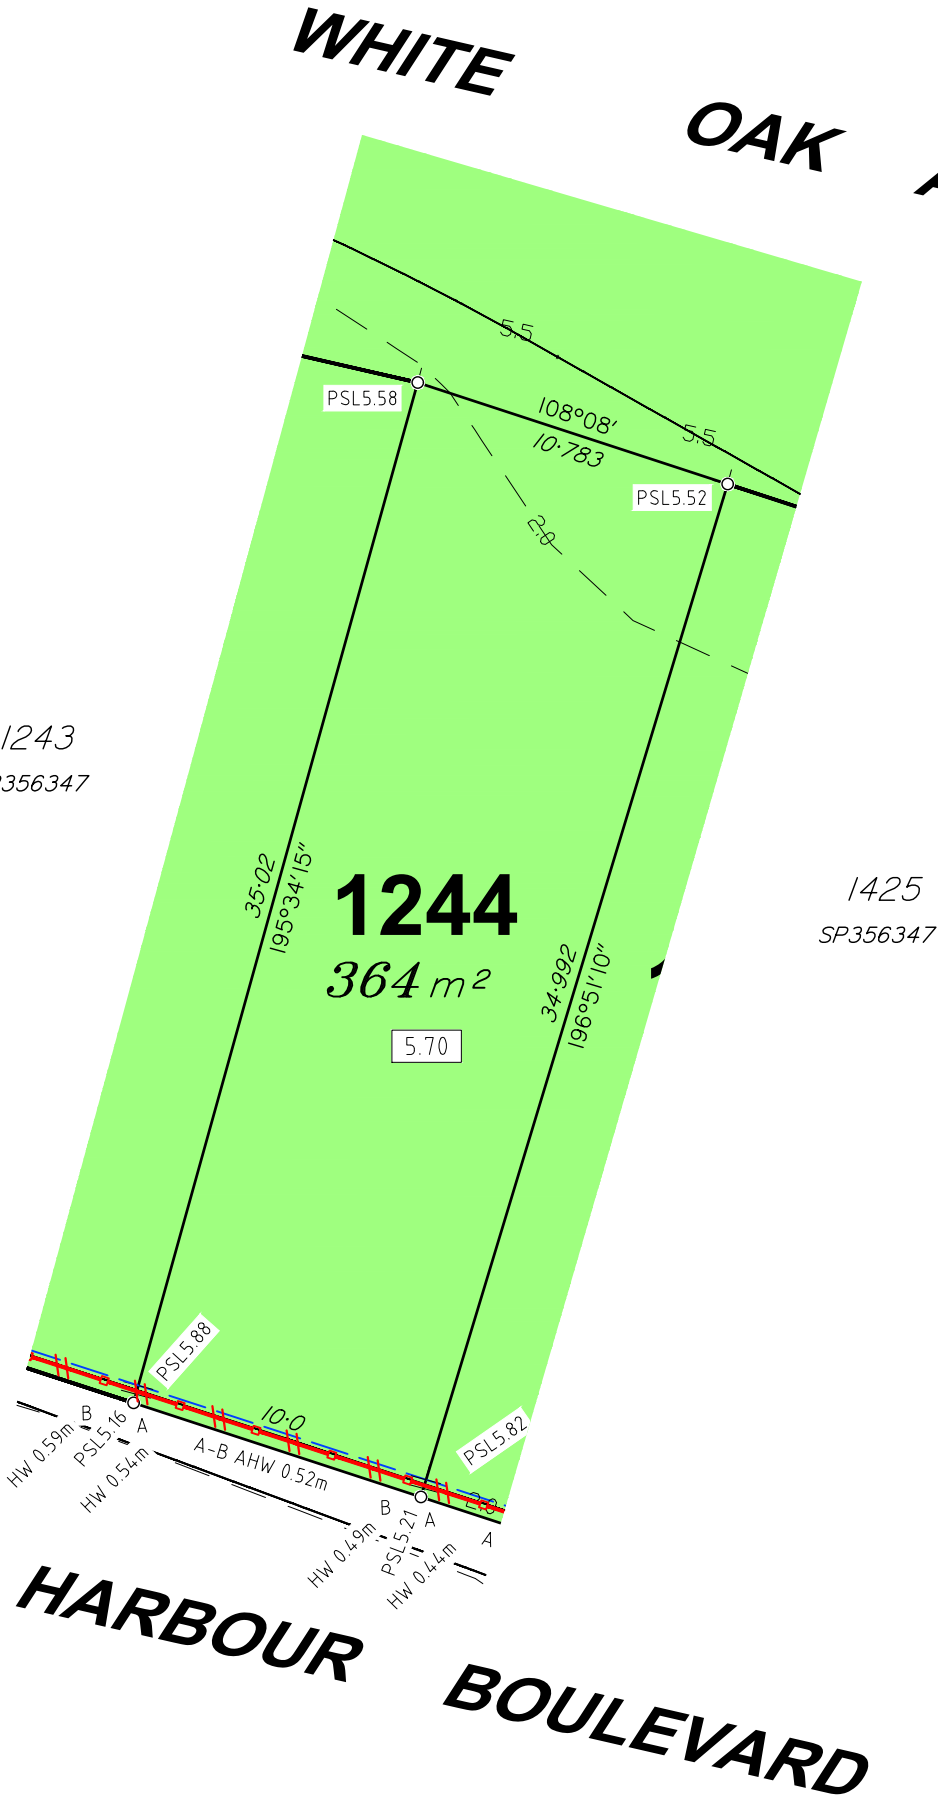

NORTH HARBOUR BOULEVARD

WHITE OAK AVENUE



SURVEYORS
PLANNERS
DEVELOPMENT ADVISORS

JENSEN
BOWERS

Brisbane (Head Office)
59 Anderson Street, Fortitude Valley, Qld. 4006
PO Box 799, Spring Hill, Qld. 4004
T (07) 3852 1771

T.H. Jensen & Bowers Pty. Ltd. (Consulting Surveyors)
ABN: 52 010 872 607

© Copyright reserved to Jensen Bowers Group Consultants Pty Ltd


Associated Consultants

- KN Consulting Engineers P/L

Local Authority: Moreton Bay City Council
Authority Ref. No: DA/2025/6083
RP Description: Lot 9998 on SP356346

Locality: Morayfield
Date of Survey: N/A
Level Datum: AHD (der)
Origin: .
Level Bk / Fid Bk: Digital
Horizontal Datum: MGA
Contour Interval: N/A

Scale

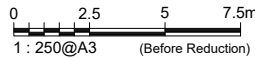

Notes

This plan was produced for the exclusive use of North Harbour Holdings Pty Ltd.

It is to be used as an attachment under the Land Sales Act 1984 to sell freehold land off the plan. All dimensions and areas are subject to final registration of the survey plan.

The services, design contours and fill hatching shown hereon are from designs as supplied by KN Group Pty Ltd received 07.04.2026.

Disclaimer

Any licence, expressed or implied, to use this document for any purpose whatsoever is restricted to the terms of the agreement or implied agreement between Jensen Bowers and the instructing party.

Drawn:	SS	Date:	15.04.2026
Surveyed:	N/A	Date:	N/A
Checked:	SM	Date:	15.04.2026

Approved:

SJM

Issue	Description	Date	Appd.
A	Original Issue	15.04.26	SM

Client

North Harbour Holdings Pty Ltd

Stage 11
North Harbour
Residential North


Disclosure Plan
Lot 1244 on SP356347

Drawing No.	Issue	Original Size
S-7550 - 1244	A	A3




Locality Diagram

Not To Scale

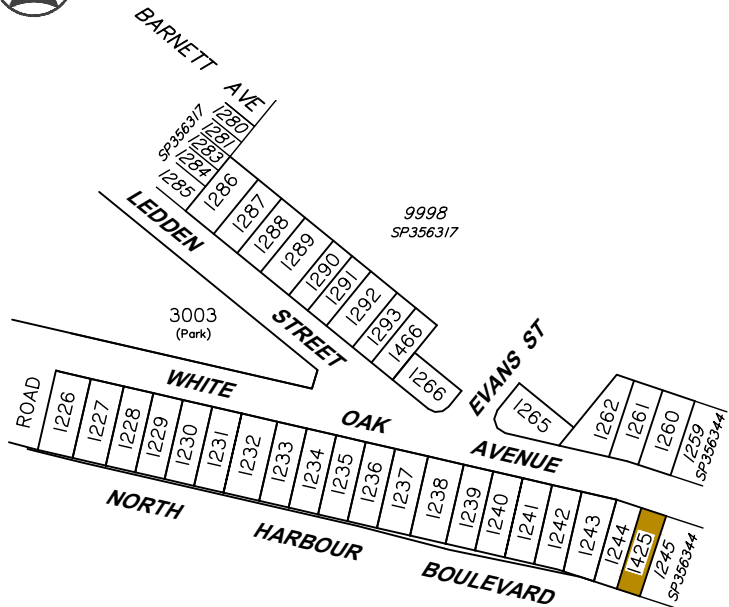

Legend

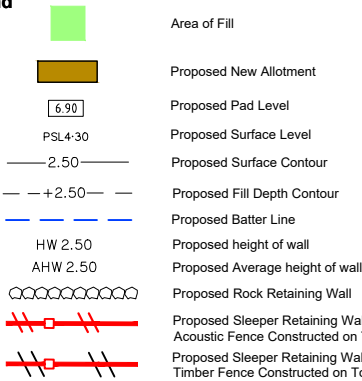

Allotment Description


This plan shows details of Proposed Allotment 1425 on SP356347 cancelling part of Lot 9998 on Proposed Reconfiguration Plans as approved by Moreton Bay City Council in accordance with Development Approval Number DA/2025/6083 dated 19/01/26.

The Contractor shall complete all allotment earthwork operations in such a manner to allow an approved Geotechnical testing company's certification that site filling has been placed as Level 1 "Controlled Fill" in accordance with the provisions of Australian Standard AS 3798-2007.

The frequency of control testing shall be in accordance with the provisions of Table 8.1 of AS3798-2007.

Notes

- This Diagram has been prepared for information purposes only and does not form part of any contract of sale.
- This plan was prepared for the exclusive use of North Harbour Holdings Pty Ltd and their other professional advisors and is not to be used for any other purpose or by any other person or corporation.
- North Harbour Holdings Pty Ltd and T.H. Jensen and Bowers Pty Ltd accept no responsibility for any loss or damage arising to any person or corporation who may use or rely on this plan in contravention of these terms.
- The title boundaries shown on this diagram were not marked at the time this diagram was prepared and have been determined from calculated dimensions only and not by field survey.
- Services shown hereon have been plotted from available records current at the time of preparation. The local authority and/or service provider should be contacted for 'As Constructed' information prior to any design and/or construction of any structure.
- There can be variations between this design information and works as constructed. Field survey is required to confirm the actual location of services prior to design and construction of any house or structure.
- Any Building Envelope shown may not take into consideration additional setback and clearance requirements that may be imposed by statutory and service authorities and their associated Acts and Legislation.
- These notes form an integral part of this plan. If others use this information, they should be advised of its purpose and limitations.
- This plan may not be reproduced unless these notes are included.

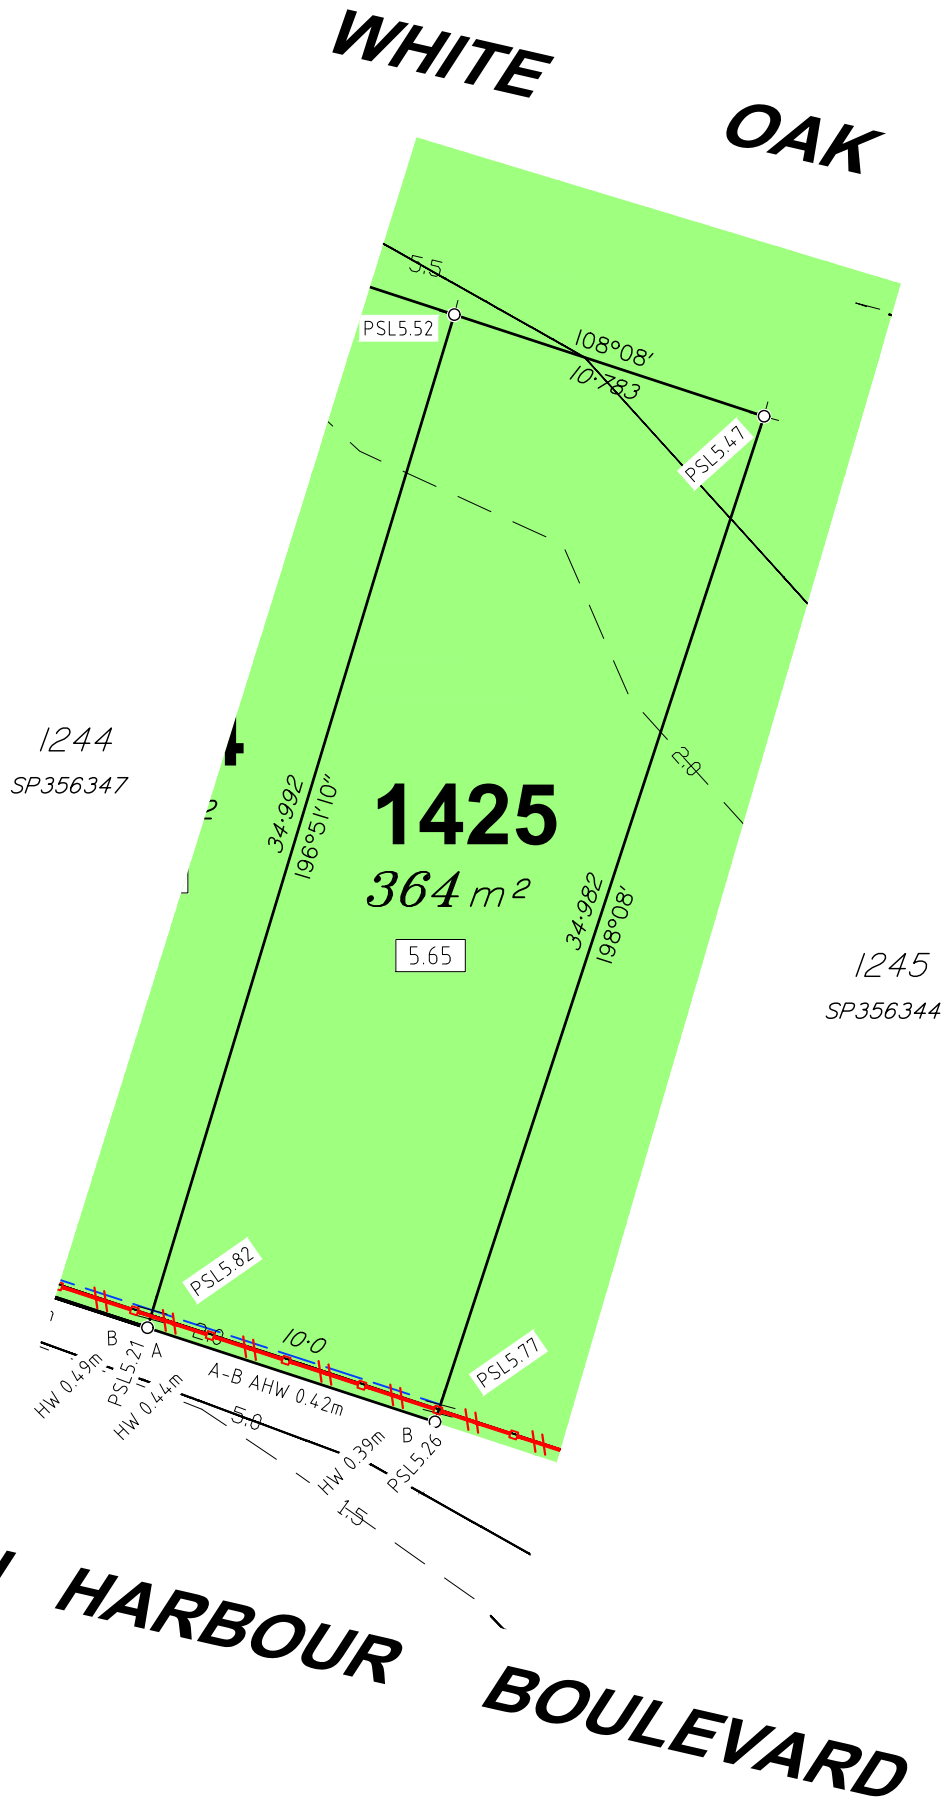

SURVEYORS
PLANNERS
DEVELOPMENT ADVISORS

jensenbowers.com.au

Brisbane (Head Office)

59 Anderson Street, Fortitude Valley, Qld. 4006
PO Box 799, Spring Hill, Qld. 4004
T (07) 3852 1771

T.H. Jensen & Bowers Pty. Ltd. (Consulting Surveyors)
ABN: 52 010 872 607

© Copyright reserved to Jensen Bowers Group Consultants Pty Ltd


Associated Consultants

- KN Consulting Engineers P/L

Local Authority: Moreton Bay City Council
Authority Ref. No: DA/2025/6083
RP Description: Lot 9998 on SP356346

Locality: Morayfield
Date of Survey: N/A
Level Datum: AHD (der)
Origin: .
Level Bk / Fid Bk: Digital
Horizontal Datum: MGA
Contour Interval: N/A

Scale

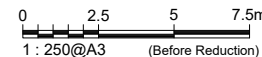

Notes

This plan was produced for the exclusive use of North Harbour Holdings Pty Ltd.

It is to be used as an attachment under the Land Sales Act 1984 to sell freehold land off the plan. All dimensions and areas are subject to final registration of the survey plan.

The services, design contours and fill hatching shown hereon are from designs as supplied by KN Group Pty Ltd received 07.04.2026.

Disclaimer

Any licence, expressed or implied, to use this document for any purpose whatsoever is restricted to the terms of the agreement or implied agreement between Jensen Bowers and the instructing party.

Drawn:	SS	Date:	15.04.2026
Surveyed:	N/A	Date:	N/A
Checked:	SM	Date:	15.04.2026

Approved:

SJM

Issue	Description	Date	Appd.
A	Original Issue	15.04.26	SM

Client

North Harbour Holdings Pty Ltd

Stage 11
North Harbour
Residential North


Disclosure Plan
Lot 1425 on SP356347

Drawing No.	Issue	Original Size
S-7550 - 1425	A	A3




Locality Diagram

Not To Scale

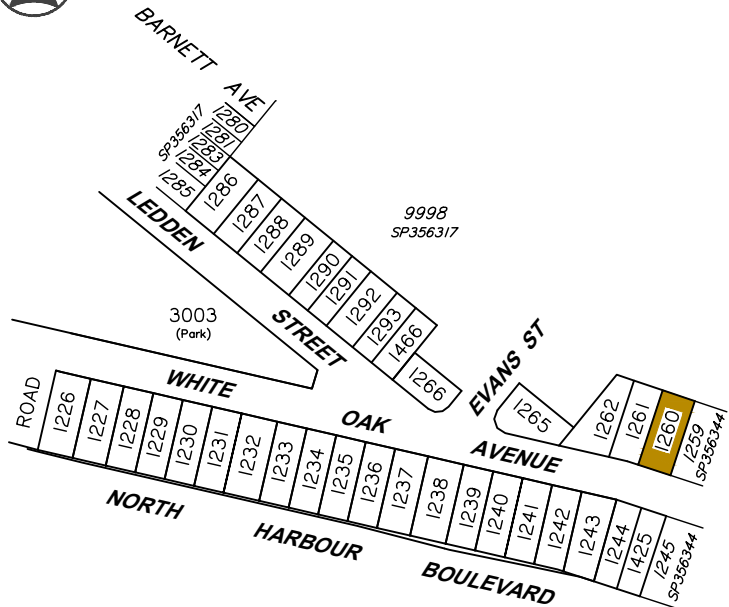

Legend

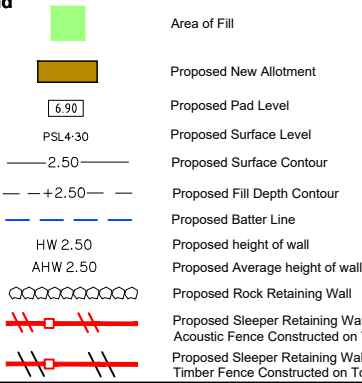

Allotment Description


This plan shows details of Proposed Allotment 1260 on SP356347 cancelling part of Lot 9998 on Proposed Reconfiguration Plans as approved by Moreton Bay City Council in accordance with Development Approval Number DA/2025/6083 dated 19/01/26.

The Contractor shall complete all allotment earthwork operations in such a manner to allow an approved Geotechnical testing company's certification that site filling has been placed as Level 1 "Controlled Fill" in accordance with the provisions of Australian Standard AS 3798-2007.

The frequency of control testing shall be in accordance with the provisions of Table 8.1 of AS3798-2007.

Notes

- This Diagram has been prepared for information purposes only and does not form part of any contract of sale.
- This plan was prepared for the exclusive use of North Harbour Holdings Pty Ltd and their other professional advisors and is not to be used for any other purpose or by any other person or corporation.
- North Harbour Holdings Pty Ltd and T.H. Jensen and Bowers Pty Ltd accept no responsibility for any loss or damage arising to any person or corporation who may use or rely on this plan in contravention of these terms.
- The title boundaries shown on this diagram were not marked at the time this diagram was prepared and have been determined from calculated dimensions only and not by field survey.
- Services shown hereon have been plotted from available records current at the time of preparation. The local authority and/or service provider should be contacted for 'As Constructed' information prior to any design and/or construction of any structure.
- There can be variations between this design information and works as constructed. Field survey is required to confirm the actual location of services prior to design and construction of any house or structure.
- Any Building Envelope shown may not take into consideration additional setback and clearance requirements that may be imposed by statutory and service authorities and their associated Acts and Legislation.
- These notes form an integral part of this plan. If others use this information, they should be advised of its purpose and limitations.
- This plan may not be reproduced unless these notes are included.

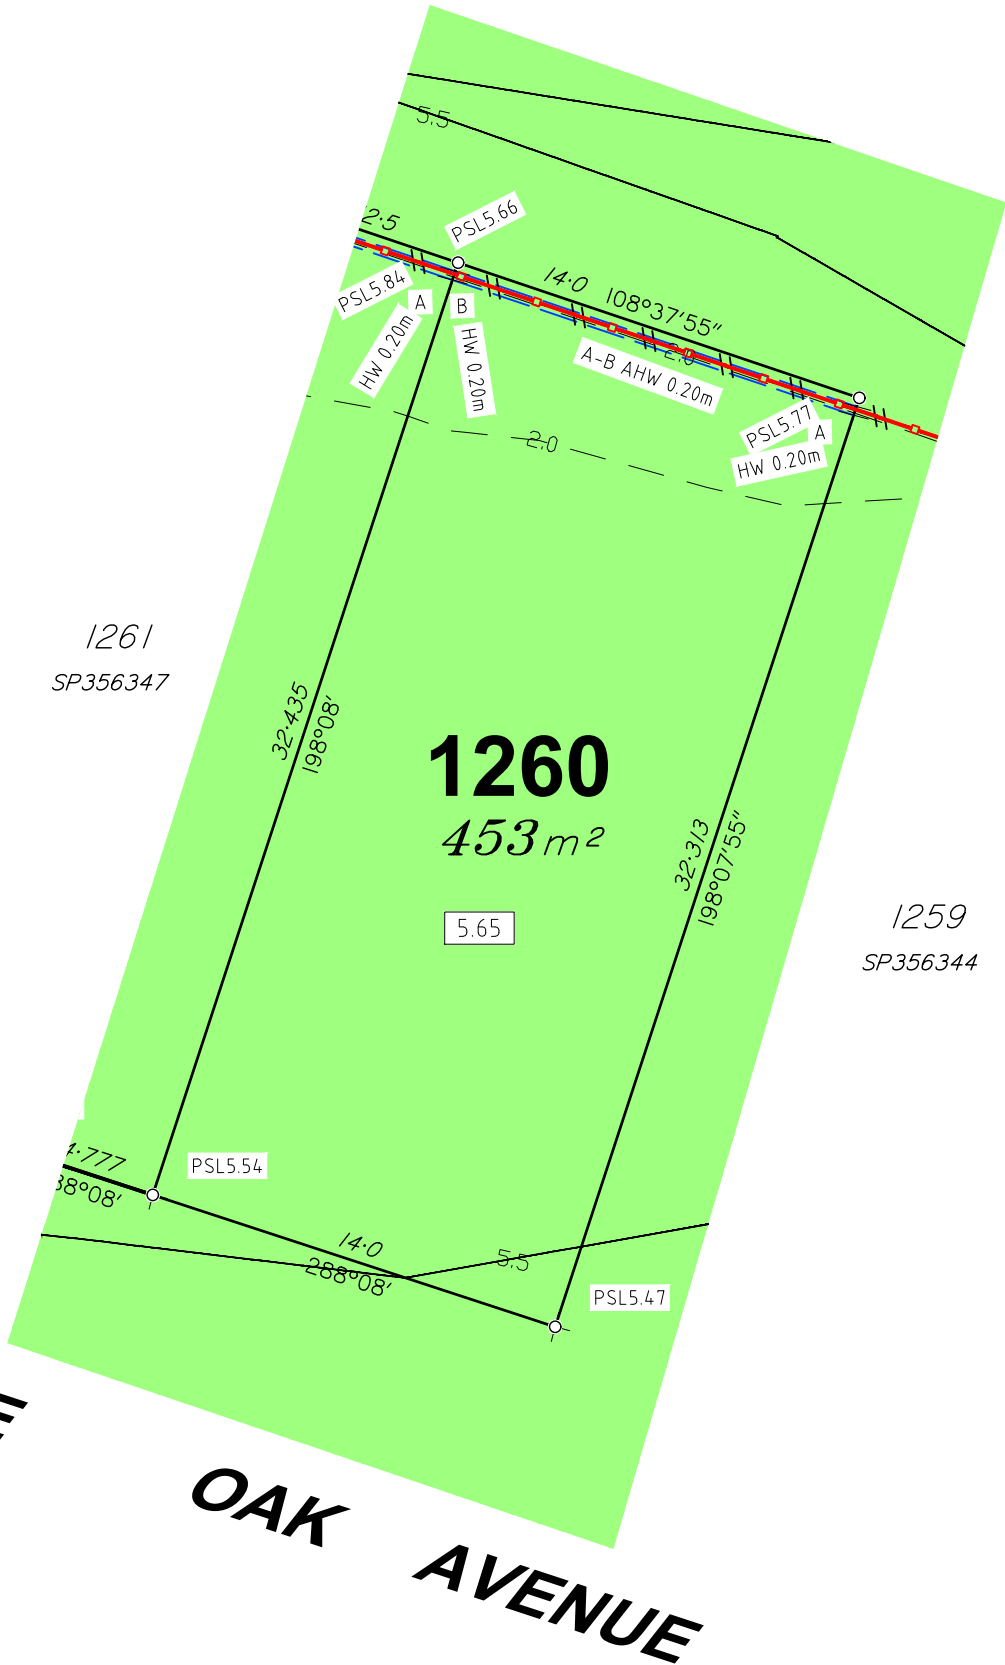

**SURVEYORS
PLANNERS
DEVELOPMENT ADVISORS**

**JENSEN
BOWERS**

Brisbane (Head Office)
59 Anderson Street, Fortitude Valley, Qld. 4006
PO Box 799, Spring Hill, Qld. 4004
T (07) 3852 1771

T.H. Jensen & Bowers Pty. Ltd. (Consulting Surveyors)
ABN: 52 010 872 607

© Copyright reserved to Jensen Bowers Group Consultants Pty Ltd


Associated Consultants

- KN Consulting Engineers P/L

Local Authority: Moreton Bay City Council
Authority Ref. No: DA/2025/6083
RP Description: Lot 9998 on SP356346

Locality: Morayfield
Date of Survey: N/A
Level Datum: AHD (der)
Origin: .
Level Bk / Fid Bk: Digital
Horizontal Datum: MGA
Contour Interval: N/A

Scale

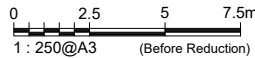

Notes

This plan was produced for the exclusive use of North Harbour Holdings Pty Ltd.

It is to be used as an attachment under the Land Sales Act 1984 to sell freehold land off the plan. All dimensions and areas are subject to final registration of the survey plan.

The services, design contours and fill hatching shown hereon are from designs as supplied by KN Group Pty Ltd received 07.04.2026.

Disclaimer

Any licence, expressed or implied, to use this document for any purpose whatsoever is restricted to the terms of the agreement or implied agreement between Jensen Bowers and the instructing party.

Drawn:	SS	Date:	15.04.2026
Surveyed:	N/A	Date:	N/A
Checked:	SM	Date:	15.04.2026

Approved:

SJM

Issue	Description	Date	Appd.
A	Original Issue	15.04.26	SM

Client

North Harbour Holdings Pty Ltd

**Stage 11
North Harbour
Residential North**


**Disclosure Plan
Lot 1260 on SP356347**

Drawing No.	Issue	Original Size
S-7550 - 1260	A	A3



Locality Diagram

Not To Scale

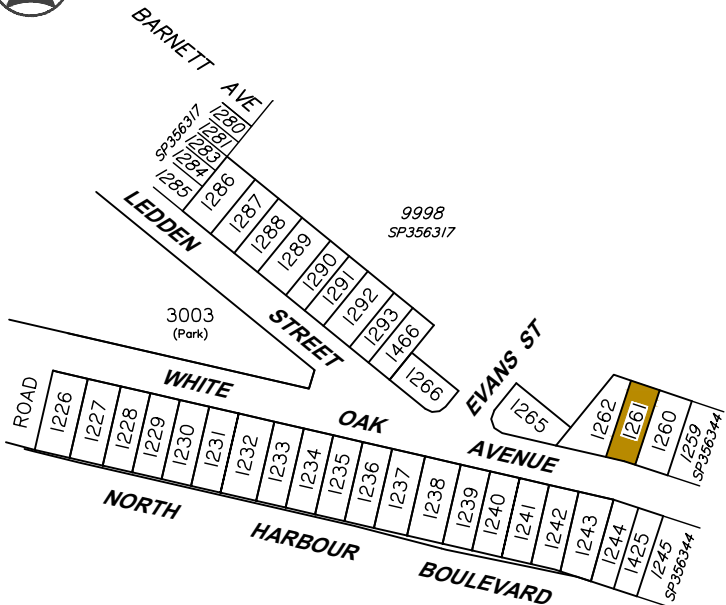

Legend

- Area of Fill
- Proposed New Allotment
- Proposed Pad Level
- Proposed Surface Level
- Proposed Surface Contour
- Proposed Fill Depth Contour
- Proposed Batter Line
- Proposed height of wall
- Proposed Average height of wall
- Proposed Rock Retaining Wall
- Proposed Sleeper Retaining Wall with Acoustic Fence Constructed on Top
- Proposed Sleeper Retaining Wall with Timber Fence Constructed on Top

Allotment Description


This plan shows details of Proposed Allotment 1261 on SP356347 cancelling part of Lot 9998 on Proposed Reconfiguration Plans as approved by Moreton Bay City Council in accordance with Development Approval Number DA/2025/6083 dated 19/01/26.

The Contractor shall complete all allotment earthwork operations in such a manner to allow an approved Geotechnical testing company's certification that site filling has been placed as Level 1 "Controlled Fill" in accordance with the provisions of Australian Standard AS 3798-2007.

The frequency of control testing shall be in accordance with the provisions of Table 8.1 of AS3798-2007.

Notes

- This Diagram has been prepared for information purposes only and does not form part of any contract of sale.
- This plan was prepared for the exclusive use of North Harbour Holdings Pty Ltd and their other professional advisors and is not to be used for any other purpose or by any other person or corporation.
- North Harbour Holdings Pty Ltd and T.H. Jensen and Bowers Pty Ltd accept no responsibility for any loss or damage arising to any person or corporation who may use or rely on this plan in contravention of these terms.
- The title boundaries shown on this diagram were not marked at the time this diagram was prepared and have been determined from calculated dimensions only and not by field survey.
- Services shown hereon have been plotted from available records current at the time of preparation. The local authority and/or service provider should be contacted for 'As Constructed' information prior to any design and/or construction of any structure.
- There can be variations between this design information and works as constructed. Field survey is required to confirm the actual location of services prior to design and construction of any house or structure.
- Any Building Envelope shown may not take into consideration additional setback and clearance requirements that may be imposed by statutory and service authorities and their associated Acts and Legislation.
- These notes form an integral part of this plan. If others use this information, they should be advised of its purpose and limitations.
- This plan may not be reproduced unless these notes are included.

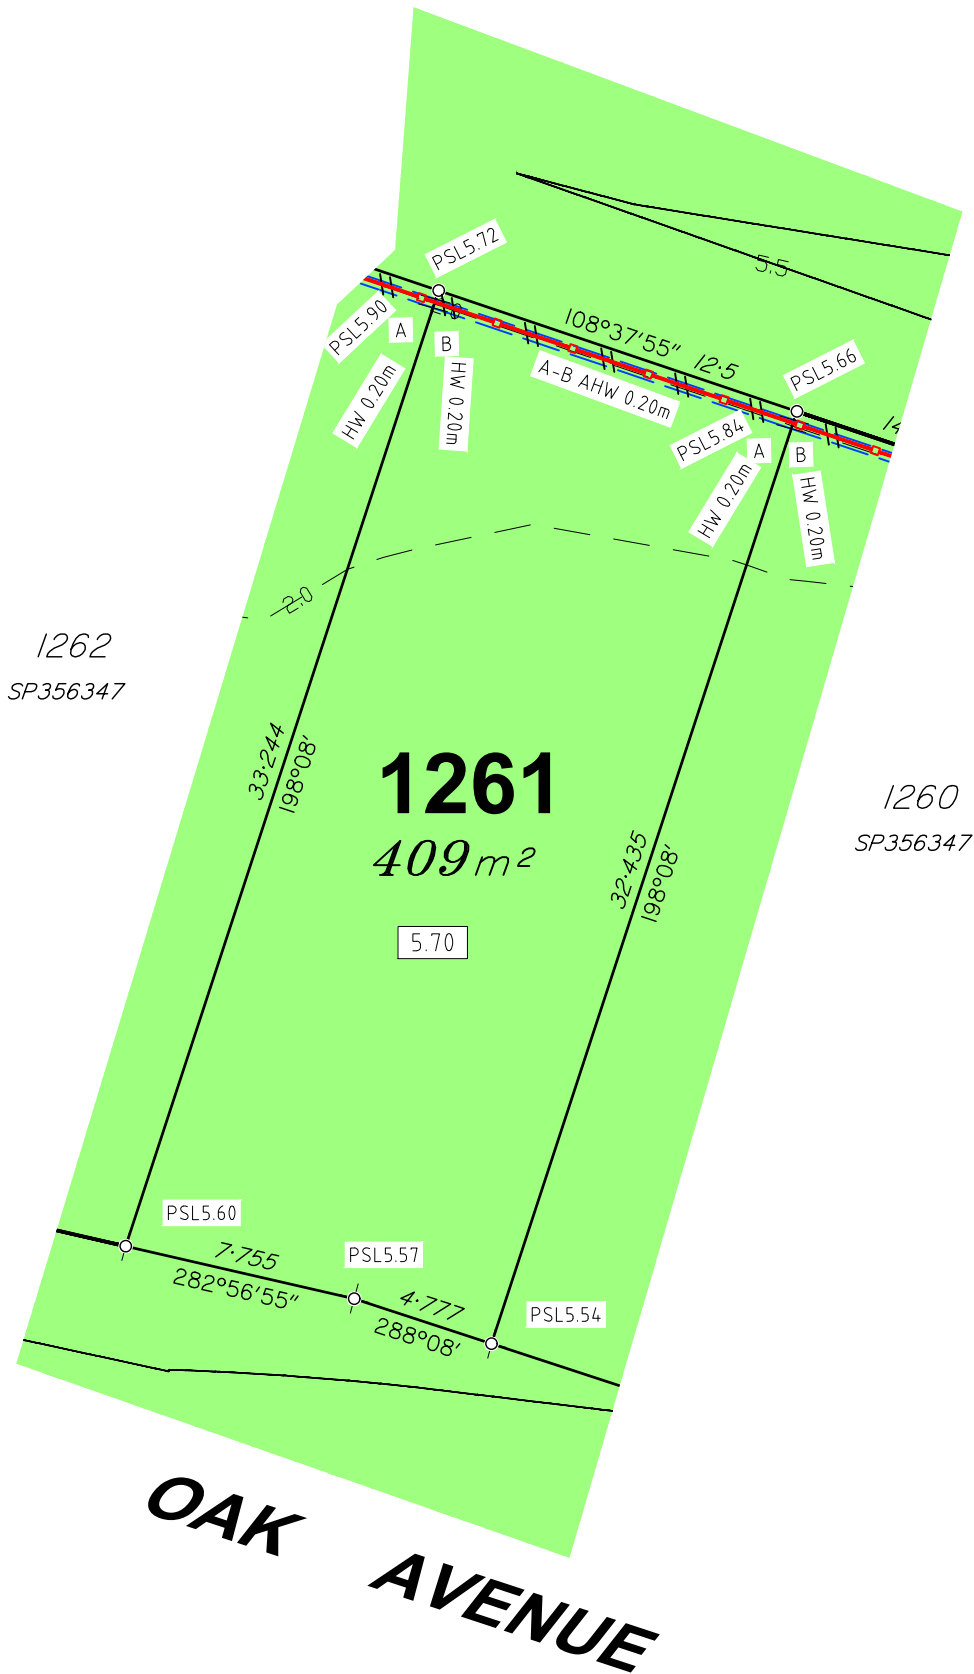

SURVEYORS
PLANNERS
DEVELOPMENT ADVISORS

jensenbowers.com.au

Brisbane (Head Office)
59 Anderson Street, Fortitude Valley, Qld. 4006
PO Box 799, Spring Hill, Qld. 4004
T (07) 3852 1771

T.H. Jensen & Bowers Pty. Ltd. (Consulting Surveyors)
ABN: 52 010 872 607

© Copyright reserved to Jensen Bowers Group Consultants Pty Ltd


Associated Consultants

- KN Consulting Engineers P/L

Local Authority: Moreton Bay City Council
Authority Ref. No: DA/2025/6083
RP Description: Lot 9998 on SP356346

Locality: Morayfield
Date of Survey: N/A
Level Datum: AHD (der)
Origin: .
Level Bk / Fid Bk: Digital
Horizontal Datum: MGA
Contour Interval: N/A

Scale

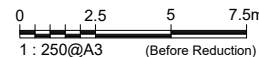

Notes

This plan was produced for the exclusive use of North Harbour Holdings Pty Ltd.

It is to be used as an attachment under the Land Sales Act 1984 to sell freehold land off the plan. All dimensions and areas are subject to final registration of the survey plan.

The services, design contours and fill hatching shown hereon are from designs as supplied by KN Group Pty Ltd received 07.04.2026.

Disclaimer

Any licence, expressed or implied, to use this document for any purpose whatsoever is restricted to the terms of the agreement or implied agreement between Jensen Bowers and the instructing party.

Drawn:	SS	Date:	15.04.2026
Surveyed:	N/A	Date:	N/A
Checked:	SM	Date:	15.04.2026

Approved:

SJM

Issue	Description	Date	Appd.
A	Original Issue	15.04.26	SM

Client

North Harbour Holdings Pty Ltd

Stage 11
North Harbour
Residential North


Disclosure Plan
Lot 1261 on SP356347

Drawing No.	Issue	Original Size
S-7550 - 1261	A	A3




Locality Diagram

Not To Scale

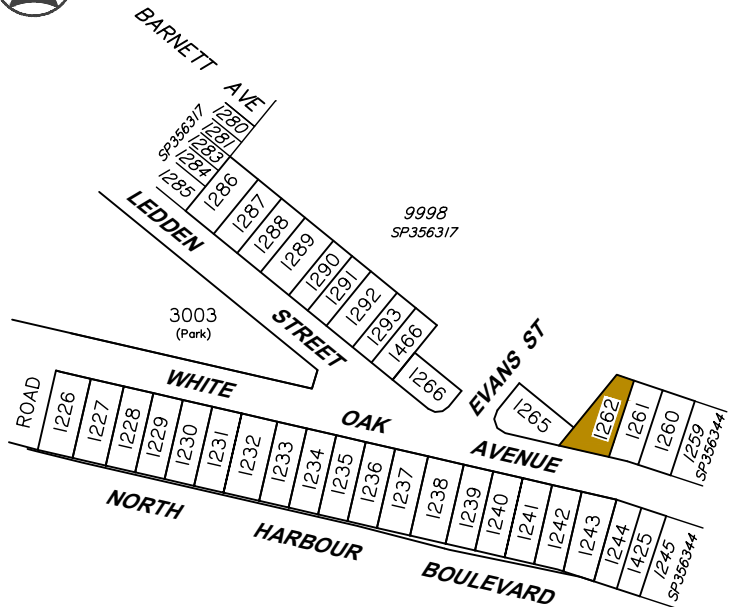

Legend

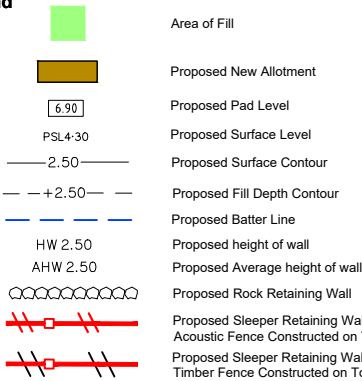

Allotment Description


This plan shows details of Proposed Allotment 1262 on SP356347 cancelling part of Lot 9998 on Proposed Reconfiguration Plans as approved by Moreton Bay City Council in accordance with Development Approval Number DA/2025/6083 dated 19/01/26.

The Contractor shall complete all allotment earthwork operations in such a manner to allow an approved Geotechnical testing company's certification that site filling has been placed as Level 1 "Controlled Fill" in accordance with the provisions of Australian Standard AS 3798-2007.

The frequency of control testing shall be in accordance with the provisions of Table 8.1 of AS3798-2007.

Notes

- This Diagram has been prepared for information purposes only and does not form part of any contract of sale.
- This plan was prepared for the exclusive use of North Harbour Holdings Pty Ltd and their other professional advisors and is not to be used for any other purpose or by any other person or corporation.
- North Harbour Holdings Pty Ltd and T.H. Jensen and Bowers Pty Ltd accept no responsibility for any loss or damage arising to any person or corporation who may use or rely on this plan in contravention of these terms.
- The title boundaries shown on this diagram were not marked at the time this diagram was prepared and have been determined from calculated dimensions only and not by field survey.
- Services shown hereon have been plotted from available records current at the time of preparation. The local authority and/or service provider should be contacted for 'As Constructed' information prior to any design and/or construction of any structure.
- There can be variations between this design information and works as constructed. Field survey is required to confirm the actual location of services prior to design and construction of any house or structure.
- Any Building Envelope shown may not take into consideration additional setback and clearance requirements that may be imposed by statutory and service authorities and their associated Acts and Legislation.
- These notes form an integral part of this plan. If others use this information, they should be advised of its purpose and limitations.
- This plan may not be reproduced unless these notes are included.

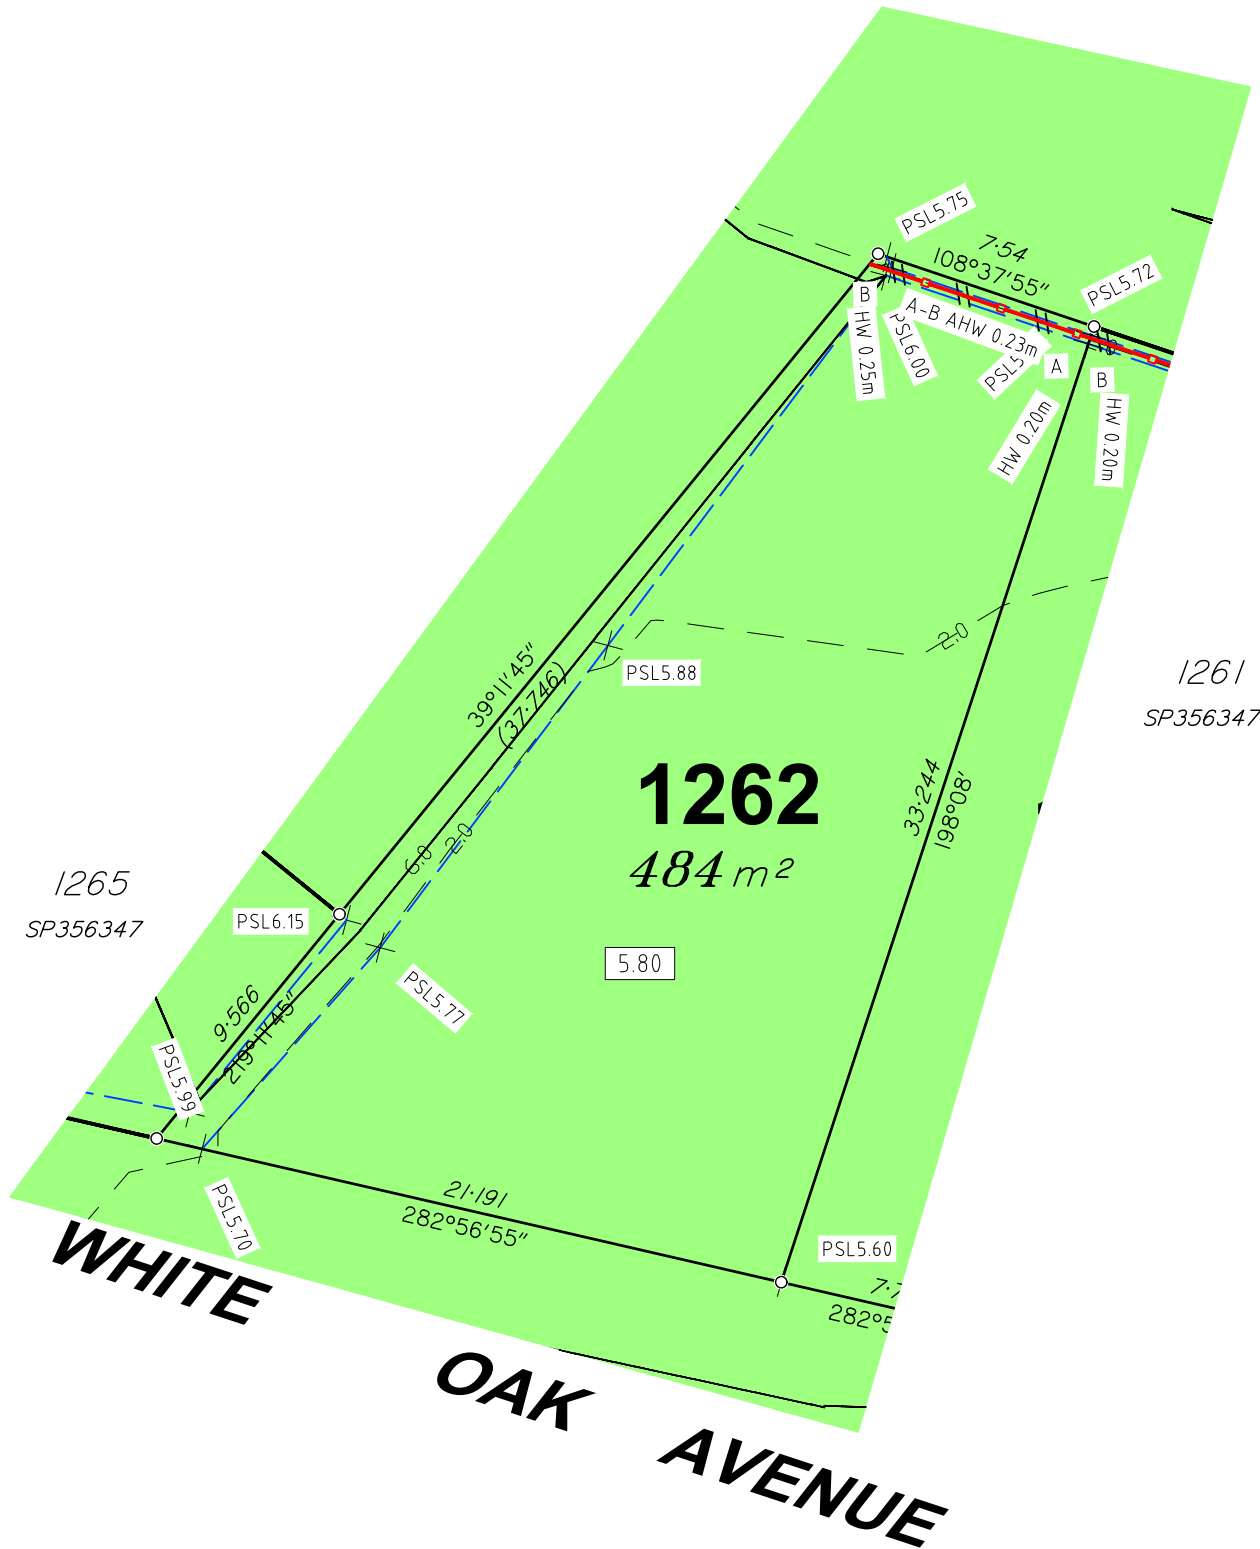

SURVEYORS
PLANNERS
DEVELOPMENT ADVISORS

Brisbane (Head Office)
59 Anderson Street, Fortitude Valley, Qld. 4006
PO Box 799, Spring Hill, Qld. 4004
T (07) 3852 1771

T.H. Jensen & Bowers Pty. Ltd. (Consulting Surveyors)
ABN: 52 010 872 607

© Copyright reserved to Jensen Bowers Group Consultants Pty Ltd


Associated Consultants

- KN Consulting Engineers P/L

Local Authority: Moreton Bay City Council
Authority Ref. No: DA/2025/6083
RP Description: Lot 9998 on SP356346

Locality: Morayfield
Date of Survey: N/A
Level Datum: AHD (der)
Origin: .
Level Bk / Fid Bk: Digital
Horizontal Datum: MGA
Contour Interval: N/A

Scale

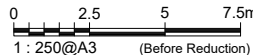

Notes

This plan was produced for the exclusive use of North Harbour Holdings Pty Ltd.

It is to be used as an attachment under the Land Sales Act 1984 to sell freehold land off the plan. All dimensions and areas are subject to final registration of the survey plan.

The services, design contours and fill hatching shown hereon are from designs as supplied by KN Group Pty Ltd received 07.04.2026.

Disclaimer

Any licence, expressed or implied, to use this document for any purpose whatsoever is restricted to the terms of the agreement or implied agreement between Jensen Bowers and the instructing party.

Drawn:	SS	Date:	15.04.2026
Surveyed:	N/A	Date:	N/A
Checked:	SM	Date:	15.04.2026

Approved:	SJM
-----------	-----

Issue	Description	Date	Appd.
A	Original Issue	15.04.26	SM

Client
North Harbour Holdings Pty Ltd

Stage 11
North Harbour
Residential North


Disclosure Plan
Lot 1262 on SP356347

Drawing No.	Issue	Original Size
S-7550 - 1262	A	A3



Locality Diagram

Not To Scale

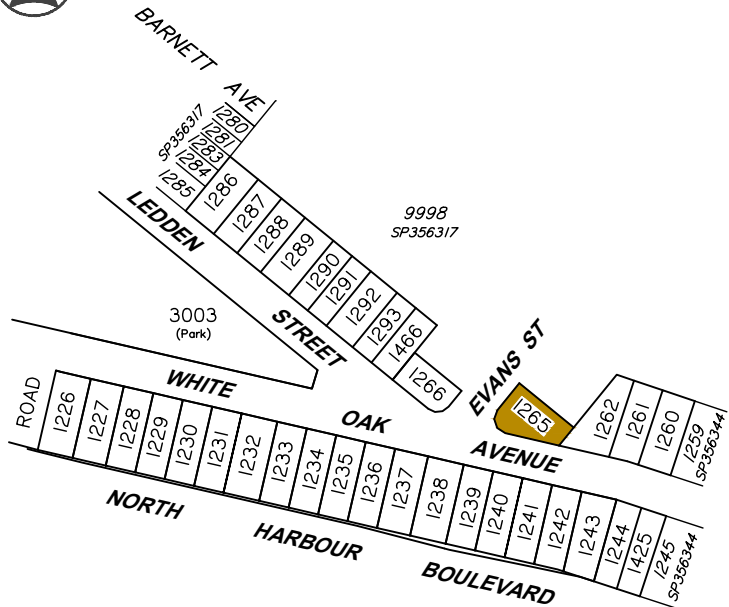

Legend

- Area of Fill
- Proposed New Allotment
- Proposed Pad Level
- Proposed Surface Level
- Proposed Surface Contour
- Proposed Fill Depth Contour
- Proposed Batter Line
- Proposed height of wall
- Proposed Average height of wall
- Proposed Rock Retaining Wall
- Proposed Sleeper Retaining Wall with Acoustic Fence Constructed on Top
- Proposed Sleeper Retaining Wall with Timber Fence Constructed on Top

Allotment Description


This plan shows details of Proposed Allotment 1265 on SP356347 cancelling part of Lot 9998 on Proposed Reconfiguration Plans as approved by Moreton Bay City Council in accordance with Development Approval Number DA/2025/6083 dated 19/01/26.

The Contractor shall complete all allotment earthwork operations in such a manner to allow an approved Geotechnical testing company's certification that site filling has been placed as Level 1 "Controlled Fill" in accordance with the provisions of Australian Standard AS 3798-2007.

The frequency of control testing shall be in accordance with the provisions of Table 8.1 of AS3798-2007.

Notes

- This Diagram has been prepared for information purposes only and does not form part of any contract of sale.
- This plan was prepared for the exclusive use of North Harbour Holdings Pty Ltd and their other professional advisors and is not to be used for any other purpose or by any other person or corporation.
- North Harbour Holdings Pty Ltd and T.H. Jensen and Bowers Pty Ltd accept no responsibility for any loss or damage arising to any person or corporation who may use or rely on this plan in contravention of these terms.
- The title boundaries shown on this diagram were not marked at the time this diagram was prepared and have been determined from calculated dimensions only and not by field survey.
- Services shown hereon have been plotted from available records current at the time of preparation. The local authority and/or service provider should be contacted for 'As Constructed' information prior to any design and/or construction of any structure.
- There can be variations between this design information and works as constructed. Field survey is required to confirm the actual location of services prior to design and construction of any house or structure.
- Any Building Envelope shown may not take into consideration additional setback and clearance requirements that may be imposed by statutory and service authorities and their associated Acts and Legislation.
- These notes form an integral part of this plan. If others use this information, they should be advised of its purpose and limitations.
- This plan may not be reproduced unless these notes are included.

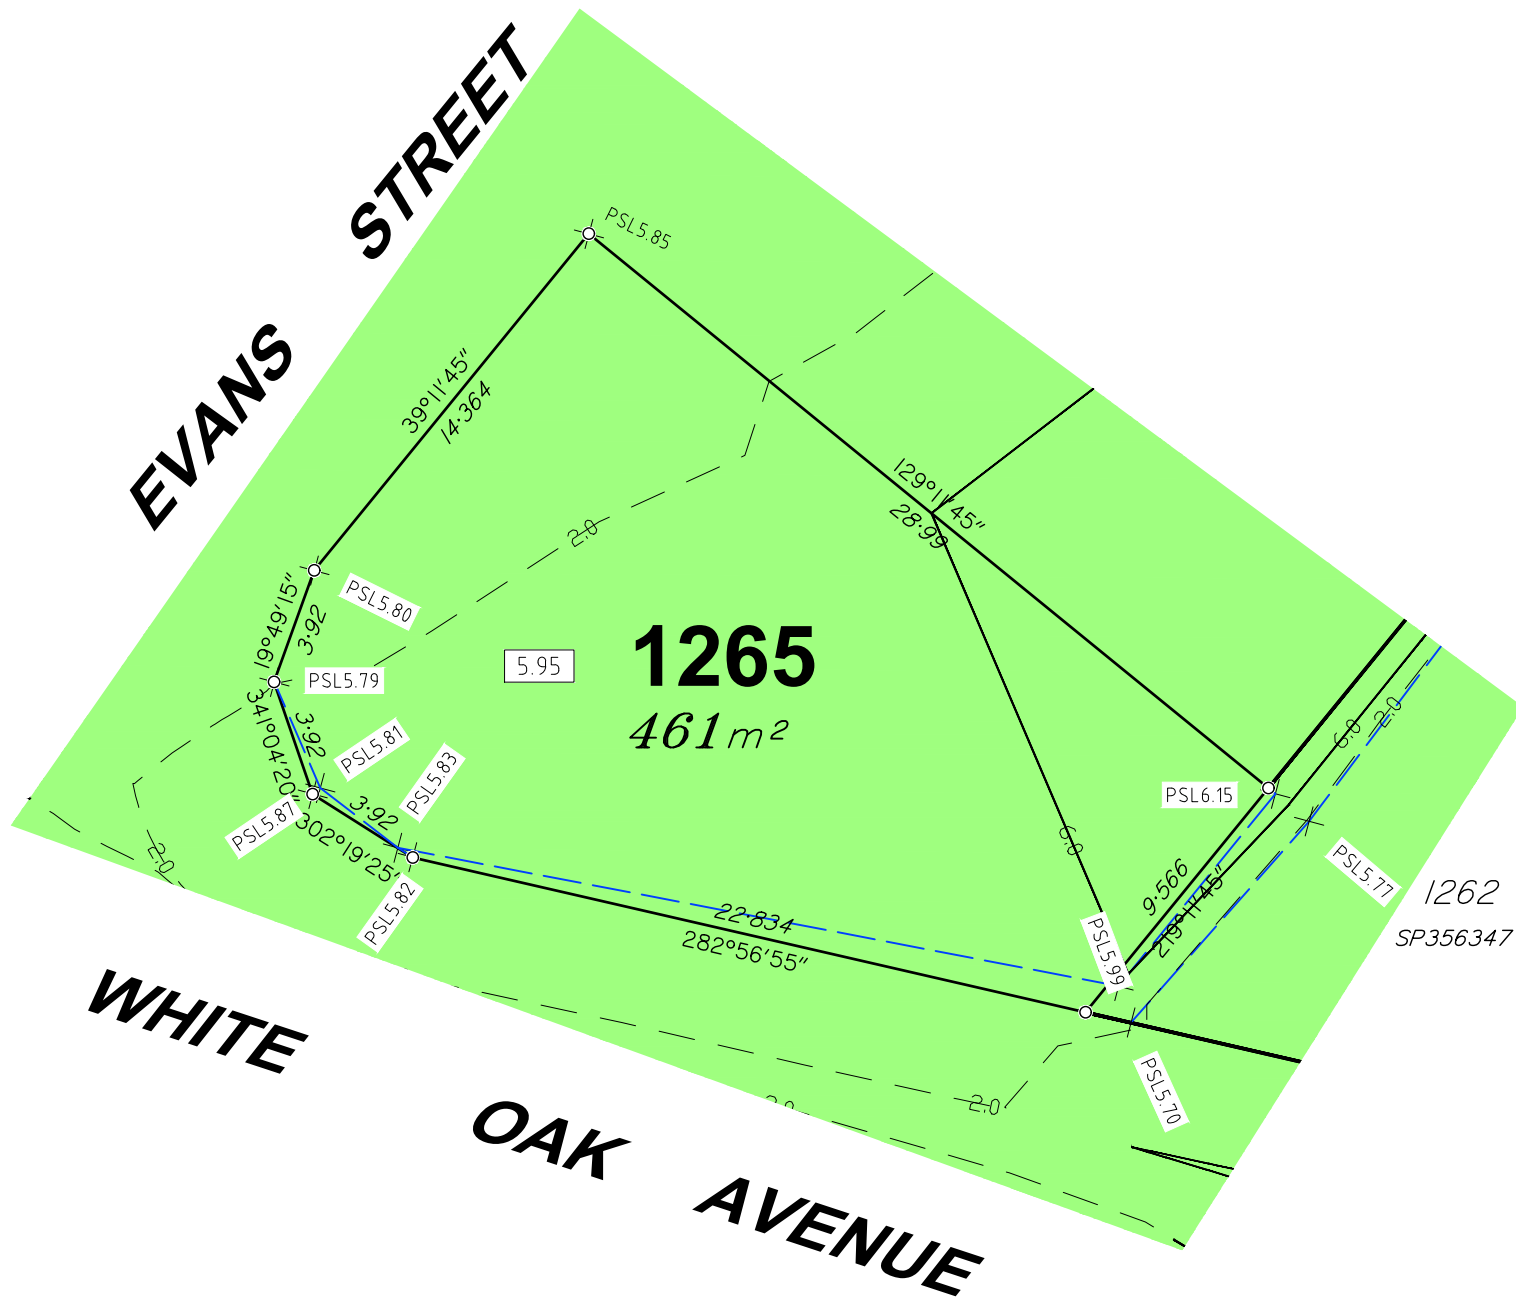

SURVEYORS
PLANNERS
DEVELOPMENT ADVISORS

**JENSEN
BOWERS**

Brisbane (Head Office)
59 Anderson Street, Fortitude Valley, Qld. 4006
PO Box 799, Spring Hill, Qld. 4004
T (07) 3852 1771

T.H. Jensen & Bowers Pty. Ltd. (Consulting Surveyors)
ABN: 52 010 872 607

© Copyright reserved to Jensen Bowers Group Consultants Pty Ltd


Associated Consultants

- KN Consulting Engineers P/L

Local Authority: Moreton Bay City Council
Authority Ref. No: DA/2025/6083
RP Description: Lot 9998 on SP356346

Locality: Morayfield
Date of Survey: N/A
Level Datum: AHD (der)
Origin:
Level Bk / Fid Bk: Digital
Horizontal Datum: MGA
Contour Interval: N/A

Scale

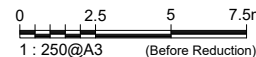

Notes

This plan was produced for the exclusive use of North Harbour Holdings Pty Ltd.

It is to be used as an attachment under the Land Sales Act 1984 to sell freehold land off the plan. All dimensions and areas are subject to final registration of the survey plan.

The services, design contours and fill hatching shown hereon are from designs as supplied by KN Group Pty Ltd received 07.04.2026.

Disclaimer

Any licence, expressed or implied, to use this document for any purpose whatsoever is restricted to the terms of the agreement or implied agreement between Jensen Bowers and the instructing party.

Drawn:	SS	Date:	15.04.2026
Surveyed:	N/A	Date:	N/A
Checked:	SM	Date:	15.04.2026

Approved:
SJM

Issue	Description	Date	Appd.
A	Original Issue	15.04.26	SM

Client

North Harbour Holdings Pty Ltd

**Stage 11
North Harbour
Residential North**


**Disclosure Plan
Lot 1265 on SP356347**

Drawing No.	Issue	Original Size
S-7550 - 1265	A	A3



Locality Diagram

Not To Scale

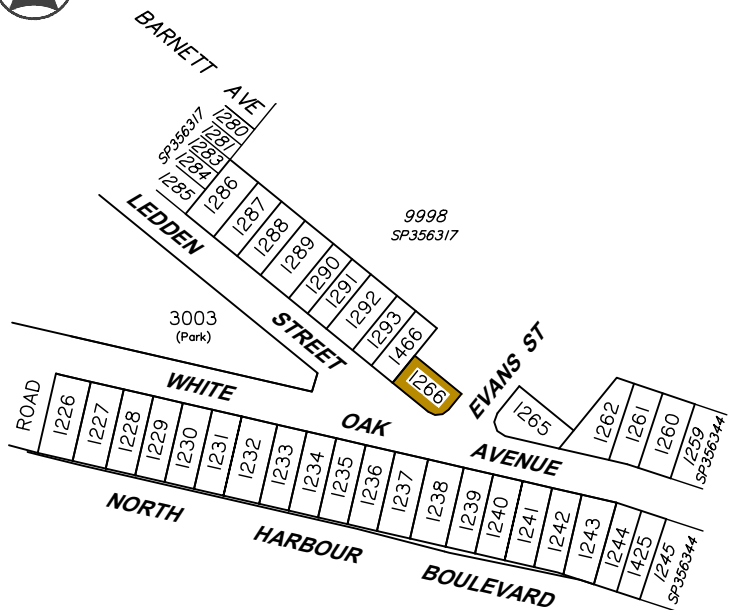

Legend

- Area of Fill
- Proposed New Allotment
- Proposed Pad Level
- Proposed Surface Level
- Proposed Surface Contour
- Proposed Fill Depth Contour
- Proposed Batter Line
- Proposed height of wall
- Proposed Average height of wall
- Proposed Rock Retaining Wall
- Proposed Sleeper Retaining Wall with Acoustic Fence Constructed on Top
- Proposed Sleeper Retaining Wall with Timber Fence Constructed on Top

Allotment Description

This plan shows details of Proposed Allotment 1266 on SP356347 cancelling part of Lot 9998 on Proposed Reconfiguration Plans as approved by Moreton Bay City Council in accordance with Development Approval Number DA/2025/6083 dated 19/01/26.

The Contractor shall complete all allotment earthwork operations in such a manner to allow an approved Geotechnical testing company's certification that site filling has been placed as Level 1 "Controlled Fill" in accordance with the provisions of Australian Standard AS 3798-2007.

The frequency of control testing shall be in accordance with the provisions of Table 8.1 of AS3798-2007.

Notes

- This Diagram has been prepared for information purposes only and does not form part of any contract of sale.
- This plan was prepared for the exclusive use of North Harbour Holdings Pty Ltd and their other professional advisors and is not to be used for any other purpose or by any other person or corporation.
- North Harbour Holdings Pty Ltd and T.H. Jensen and Bowers Pty Ltd accept no responsibility for any loss or damage arising to any person or corporation who may use or rely on this plan in contravention of these terms.
- The title boundaries shown on this diagram were not marked at the time this diagram was prepared and have been determined from calculated dimensions only and not by field survey.
- Services shown hereon have been plotted from available records current at the time of preparation. The local authority and/or service provider should be contacted for 'As Constructed' information prior to any design and/or construction of any structure.
- There can be variations between this design information and works as constructed. Field survey is required to confirm the actual location of services prior to design and construction of any house or structure.
- Any Building Envelope shown may not take into consideration additional setback and clearance requirements that may be imposed by statutory and service authorities and their associated Acts and Legislation.
- These notes form an integral part of this plan. If others use this information, they should be advised of its purpose and limitations.
- This plan may not be reproduced unless these notes are included.



SURVEYORS
PLANNERS
DEVELOPMENT ADVISORS

**JENSEN
BOWERS**

Brisbane (Head Office)
59 Anderson Street, Fortitude Valley, Qld. 4006
PO Box 799, Spring Hill, Qld. 4004
T (07) 3852 1771

T.H. Jensen & Bowers Pty. Ltd. (Consulting Surveyors)
ABN: 52 010 872 607

© Copyright reserved to Jensen Bowers Group Consultants Pty Ltd


Associated Consultants

- KN Consulting Engineers P/L

Local Authority: Moreton Bay City Council
Authority Ref. No: DA/2025/6083
RP Description: Lot 9998 on SP356346

Locality: Morayfield
Date of Survey: N/A
Level Datum: AHD (der)
Origin:
Level Bk / Fid Bk: Digital
Horizontal Datum: MGA
Contour Interval: N/A

Scale

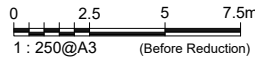

Notes

This plan was produced for the exclusive use of North Harbour Holdings Pty Ltd.

It is to be used as an attachment under the Land Sales Act 1984 to sell freehold land off the plan. All dimensions and areas are subject to final registration of the survey plan.

The services, design contours and fill hatching shown hereon are from designs as supplied by KN Group Pty Ltd received 07.04.2026.

Disclaimer

Any licence, expressed or implied, to use this document for any purpose whatsoever is restricted to the terms of the agreement or implied agreement between Jensen Bowers and the instructing party.

Drawn:	SS	Date:	15.04.2026
Surveyed:	N/A	Date:	N/A
Checked:	SM	Date:	15.04.2026

Approved:

SJM			
Issue	Description	Date	Appd.
A	Original Issue	15.04.26	SM


Client

North Harbour Holdings Pty Ltd

Stage 11
North Harbour
Residential North

Disclosure Plan
Lot 1266 on SP356347

Drawing No.	Issue	Original Size
S-7550 - 1266	A	A3

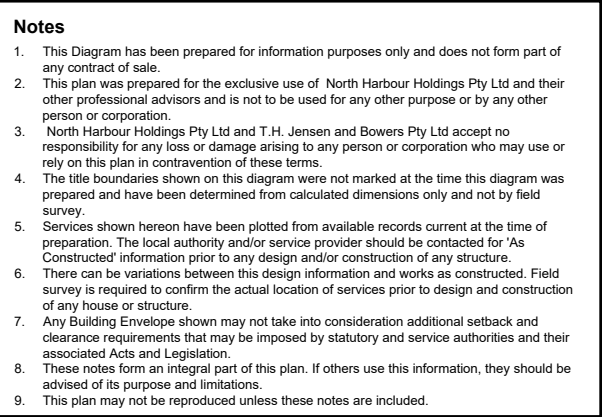


Disclosure Plan Lot 1466 on SP356347		
Drawing No.	Issue	Original Size
S-7550 - 1466	A	A3




Locality Diagram

Not To Scale

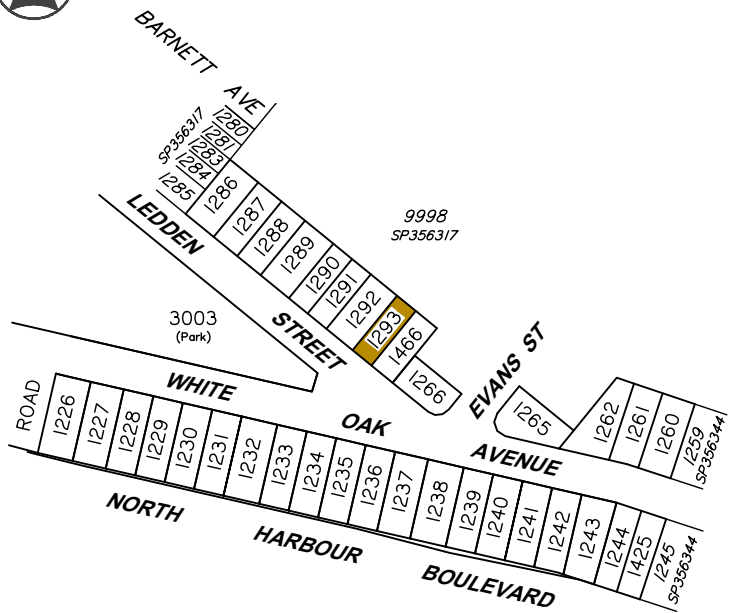

Legend

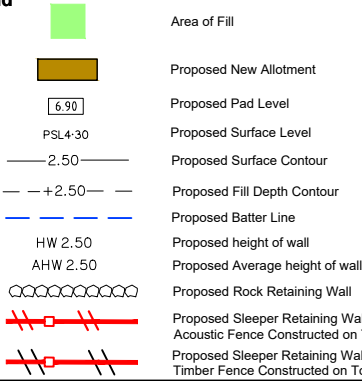

Allotment Description

This plan shows details of Proposed Allotment 1293 on SP356347 cancelling part of Lot 9998 on Proposed Reconfiguration Plans as approved by Moreton Bay City Council in accordance with Development Approval Number DA/2025/6083 dated 19/01/26.

The Contractor shall complete all allotment earthwork operations in such a manner to allow an approved Geotechnical testing company's certification that site filling has been placed as Level 1 "Controlled Fill" in accordance with the provisions of Australian Standard AS 3798-2007.


The frequency of control testing shall be in accordance with the provisions of Table 8.1 of AS3798-2007.

Notes

1. This Diagram has been prepared for information purposes only and does not form part of any contract of sale.
2. This plan was prepared for the exclusive use of North Harbour Holdings Pty Ltd and their other professional advisors and is not to be used for any other purpose or by any other person or corporation.
3. North Harbour Holdings Pty Ltd and T.H. Jensen and Bowers Pty Ltd accept no responsibility for any loss or damage arising to any person or corporation who may use or rely on this plan in contravention of these terms.
4. The title boundaries shown on this diagram were not marked at the time this diagram was prepared and have been determined from calculated dimensions only and not by field survey.
5. Services shown hereon have been plotted from available records current at the time of preparation. The local authority and/or service provider should be contacted for 'As Constructed' information prior to any design and/or construction of any structure.
6. There can be variations between this design information and works as constructed. Field survey is required to confirm the actual location of services prior to design and construction of any house or structure.
7. Any Building Envelope shown may not take into consideration additional setback and clearance requirements that may be imposed by statutory and service authorities and their associated Acts and Legislation.
8. These notes form an integral part of this plan. If others use this information, they should be advised of its purpose and limitations.
9. This plan may not be reproduced unless these notes are included.

LEDDEN

STREET

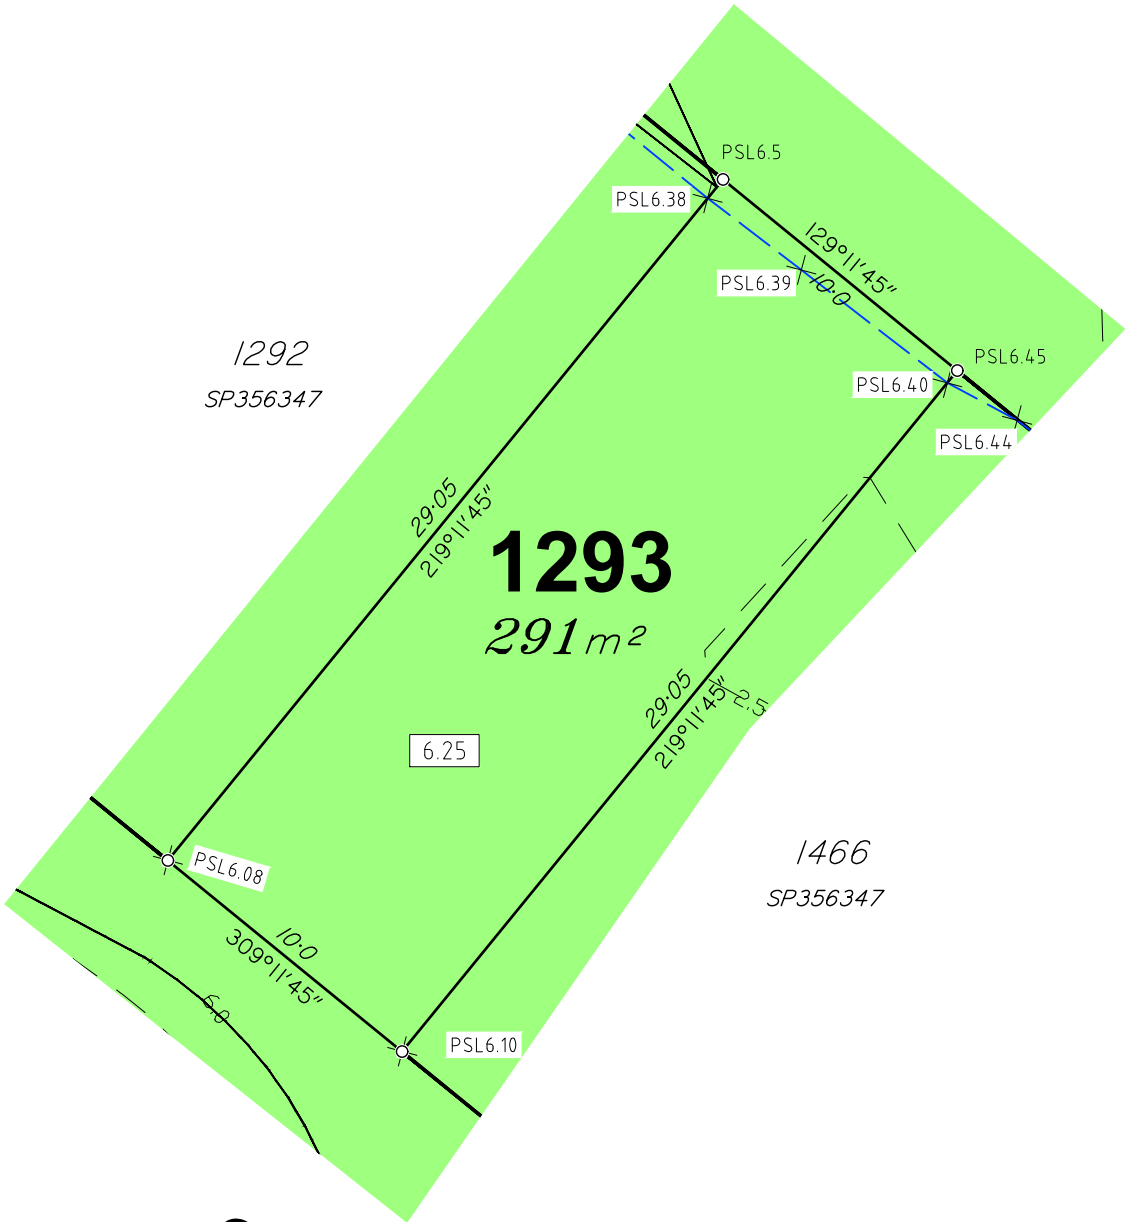

SURVEYORS
PLANNERS
DEVELOPMENT ADVISORS

**JENSEN
BOWERS**

Brisbane (Head Office)
59 Anderson Street, Fortitude Valley, Qld. 4006
PO Box 799, Spring Hill, Qld. 4004
T (07) 3852 1771

T.H. Jensen & Bowers Pty. Ltd. (Consulting Surveyors)
ABN: 52 010 872 607

© Copyright reserved to Jensen Bowers Group Consultants Pty Ltd


Associated Consultants

- KN Consulting Engineers P/L

Local Authority: Moreton Bay City Council
Authority Ref. No: DA/2025/6083
RP Description: Lot 9998 on SP356346

Locality: Morayfield
Date of Survey: N/A
Level Datum: AHD (der)
Origin: .
Level Bk / Fid Bk: Digital
Horizontal Datum: MGA
Contour Interval: N/A

Scale

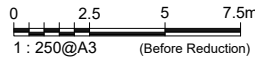

Notes

This plan was produced for the exclusive use of North Harbour Holdings Pty Ltd.

It is to be used as an attachment under the Land Sales Act 1984 to sell freehold land off the plan. All dimensions and areas are subject to final registration of the survey plan.

The services, design contours and fill hatching shown hereon are from designs as supplied by KN Group Pty Ltd received 07.04.2026.

Disclaimer

Any licence, expressed or implied, to use this document for any purpose whatsoever is restricted to the terms of the agreement or implied agreement between Jensen Bowers and the instructing party.

Drawn:	SS	Date:	15.04.2026
Surveyed:	N/A	Date:	N/A
Checked:	SM	Date:	15.04.2026

Approved:

SJM

Issue	Description	Date	Appd.
A	Original Issue	15.04.26	SM


Client

North Harbour Holdings Pty Ltd

Stage 11
North Harbour
Residential North

Disclosure Plan
Lot 1293 on SP356347

Drawing No.	Issue	Original Size
S-7550 - 1293	A	A3

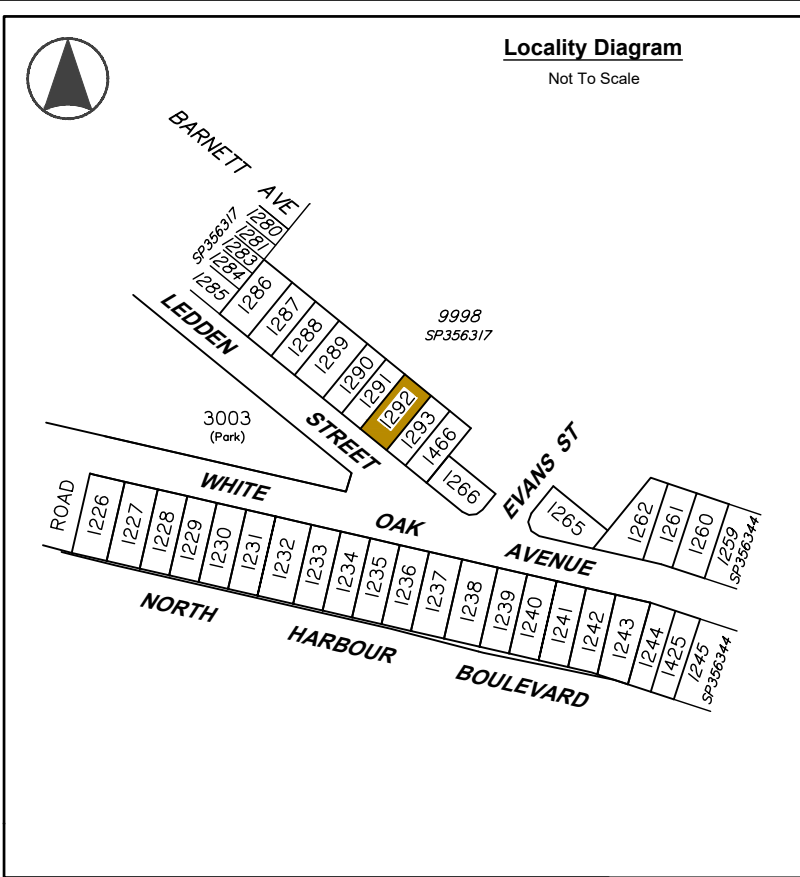

Legend


	Area of Fill
	Proposed New Allotment
	Proposed Pad Level
PSL4.30	Proposed Surface Level
— 2.50 —	Proposed Surface Contour
- - +2.50 - -	Proposed Fill Depth Contour
- - - - -	Proposed Batter Line
HW 2.50	Proposed height of wall
AHW 2.50	Proposed Average height of wall
	Proposed Rock Retaining Wall
	Proposed Sleeper Retaining Wall with Acoustic Fence Constructed on Top
	Proposed Sleeper Retaining Wall with Timber Fence Constructed on Top

Allotment Description
This plan shows details of Proposed Allotment 1292 on SP356347 cancelling part of Lot 9998 on Proposed Reconfiguration Plans as approved by Moreton Bay City Council in accordance with Development Approval Number DA/2025/6083 dated 19/01/26.

The Contractor shall complete all allotment earthwork operations in such a manner to allow an approved Geotechnical testing company's certification that site filling has been placed as Level 1 "Controlled Fill" in accordance with the provisions of Australian Standard AS 3798-2007.

The frequency of control testing shall be in accordance with the provisions of Table 8.1 of AS3798-2007.

- Notes**
1. This Diagram has been prepared for information purposes only and does not form part of any contract of sale.
 2. This plan was prepared for the exclusive use of North Harbour Holdings Pty Ltd and their other professional advisors and is not to be used for any other purpose or by any other person or corporation.
 3. North Harbour Holdings Pty Ltd and T.H. Jensen and Bowers Pty Ltd accept no responsibility for any loss or damage arising to any person or corporation who may use or rely on this plan in contravention of these terms.
 4. The title boundaries shown on this diagram were not marked at the time this diagram was prepared and have been determined from calculated dimensions only and not by field survey.
 5. Services shown hereon have been plotted from available records current at the time of preparation. The local authority and/or service provider should be contacted for 'As Constructed' information prior to any design and/or construction of any structure.
 6. There can be variations between this design information and works as constructed. Field survey is required to confirm the actual location of services prior to design and construction of any house or structure.
 7. Any Building Envelope shown may not take into consideration additional setback and clearance requirements that may be imposed by statutory and service authorities and their associated Acts and Legislation.
 8. These notes form an integral part of this plan. If others use this information, they should be advised of its purpose and limitations.
 9. This plan may not be reproduced unless these notes are included.

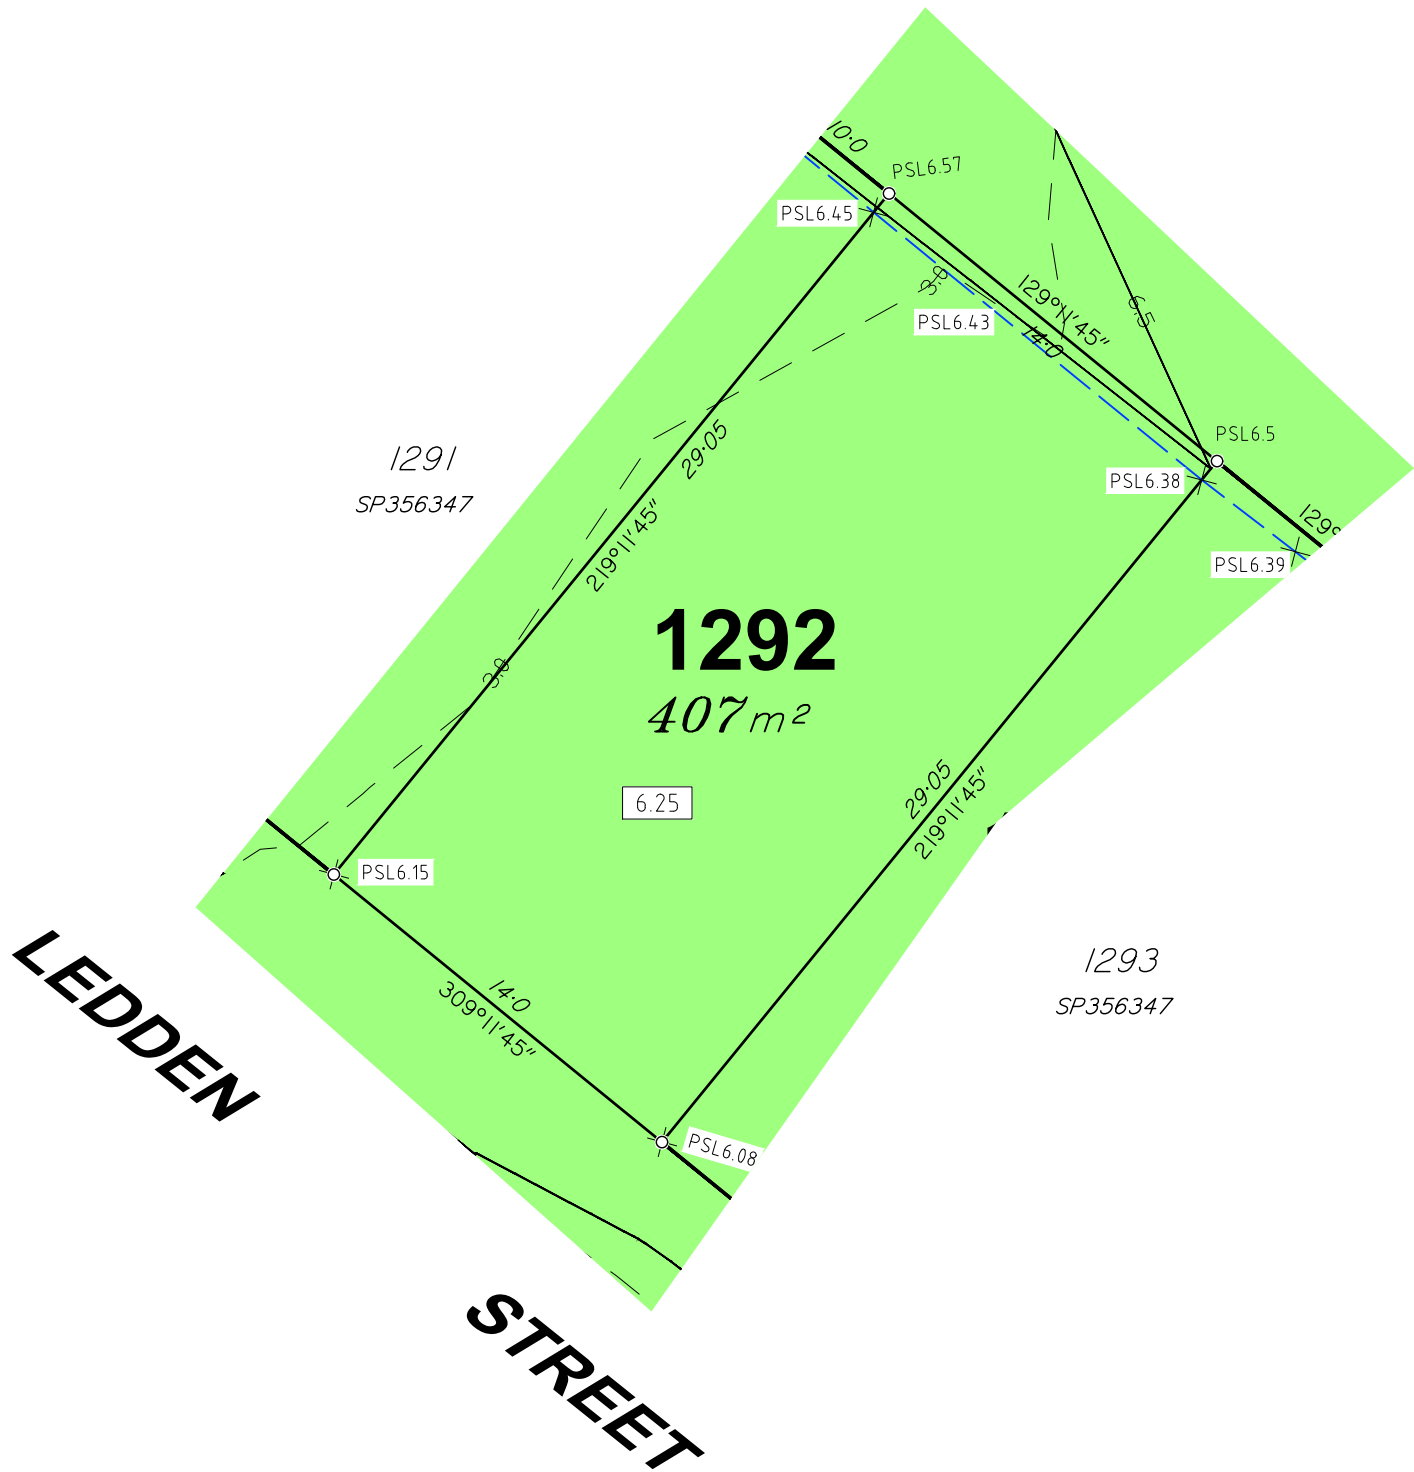

JENSEN BOWERS
SURVEYORS
PLANNERS
DEVELOPMENT ADVISORS
jensenbowers.com.au

Brisbane (Head Office)
59 Anderson Street, Fortitude Valley, Qld. 4006
PO Box 799, Spring Hill, Qld. 4004
T (07) 3852 1771


T.H. Jensen & Bowers Pty. Ltd. (Consulting Surveyors)
ABN: 52 010 872 607

© Copyright reserved to Jensen Bowers Group Consultants Pty Ltd

Associated Consultants
- KN Consulting Engineers P/L

Local Authority: Moreton Bay City Council
Authority Ref. No: DA/2025/6083
RP Description: Lot 9998 on SP356346

Locality: Morayfield
Date of Survey: N/A
Level Datum: AHD (der)
Origin: .
Level Bk / Fid Bk: Digital
Horizontal Datum: MGA
Contour Interval: N/A

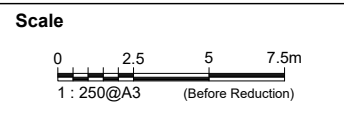

Notes
This plan was produced for the exclusive use of North Harbour Holdings Pty Ltd.

It is to be used as an attachment under the Land Sales Act 1984 to sell freehold land off the plan. All dimensions and areas are subject to final registration of the survey plan.

The services, design contours and fill hatching shown hereon are from designs as supplied by KN Group Pty Ltd received 07.04.2026.

Disclaimer
Any licence, expressed or implied, to use this document for any purpose whatsoever is restricted to the terms of the agreement or implied agreement between Jensen Bowers and the instructing party.

Drawn:	SS	Date:	15.04.2026
Surveyed:	N/A	Date:	N/A
Checked:	SM	Date:	15.04.2026

Approved:
SJM

Issue	Description	Date	Appd.
A	Original Issue	15.04.26	SM

Client
North Harbour Holdings Pty Ltd


Stage 11
North Harbour
Residential North

Disclosure Plan Lot 1292 on SP356347		
Drawing No.	Issue	Original Size
S-7550 - 1292	A	A3



Locality Diagram

Not To Scale

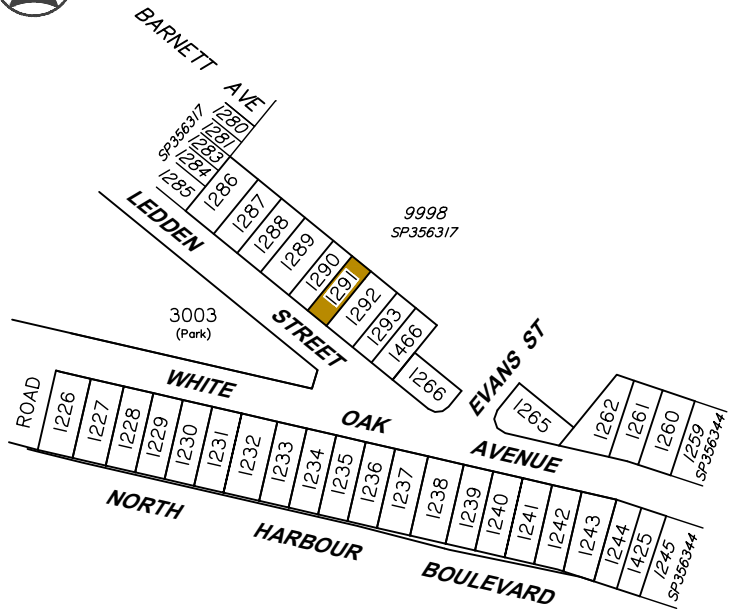

Legend

- Area of Fill
- Proposed New Allotment
- 6.90 Proposed Pad Level
- PSL4.30 Proposed Surface Level
- 2.50— Proposed Surface Contour
- - +2.50 - - Proposed Fill Depth Contour
- - - - - Proposed Batter Line
- HW 2.50 Proposed height of wall
- AHW 2.50 Proposed Average height of wall
- Proposed Rock Retaining Wall
- //□// Proposed Sleeper Retaining Wall with Acoustic Fence Constructed on Top
- //□// Proposed Sleeper Retaining Wall with Timber Fence Constructed on Top

Allotment Description

This plan shows details of Proposed Allotment 1291 on SP356347 cancelling part of Lot 9998 on Proposed Reconfiguration Plans as approved by Moreton Bay City Council in accordance with Development Approval Number DA/2025/6083 dated 19/01/26.

The Contractor shall complete all allotment earthwork operations in such a manner to allow an approved Geotechnical testing company's certification that site filling has been placed as Level 1 "Controlled Fill" in accordance with the provisions of Australian Standard AS 3798-2007.


The frequency of control testing shall be in accordance with the provisions of Table 8.1 of AS3798-2007.

Notes

- This Diagram has been prepared for information purposes only and does not form part of any contract of sale.
- This plan was prepared for the exclusive use of North Harbour Holdings Pty Ltd and their other professional advisors and is not to be used for any other purpose or by any other person or corporation.
- North Harbour Holdings Pty Ltd and T.H. Jensen and Bowers Pty Ltd accept no responsibility for any loss or damage arising to any person or corporation who may use or rely on this plan in contravention of these terms.
- The title boundaries shown on this diagram were not marked at the time this diagram was prepared and have been determined from calculated dimensions only and not by field survey.
- Services shown hereon have been plotted from available records current at the time of preparation. The local authority and/or service provider should be contacted for 'As Constructed' information prior to any design and/or construction of any structure.
- There can be variations between this design information and works as constructed. Field survey is required to confirm the actual location of services prior to design and construction of any house or structure.
- Any Building Envelope shown may not take into consideration additional setback and clearance requirements that may be imposed by statutory and service authorities and their associated Acts and Legislation.
- These notes form an integral part of this plan. If others use this information, they should be advised of its purpose and limitations.
- This plan may not be reproduced unless these notes are included.

LEDDEN

STREET

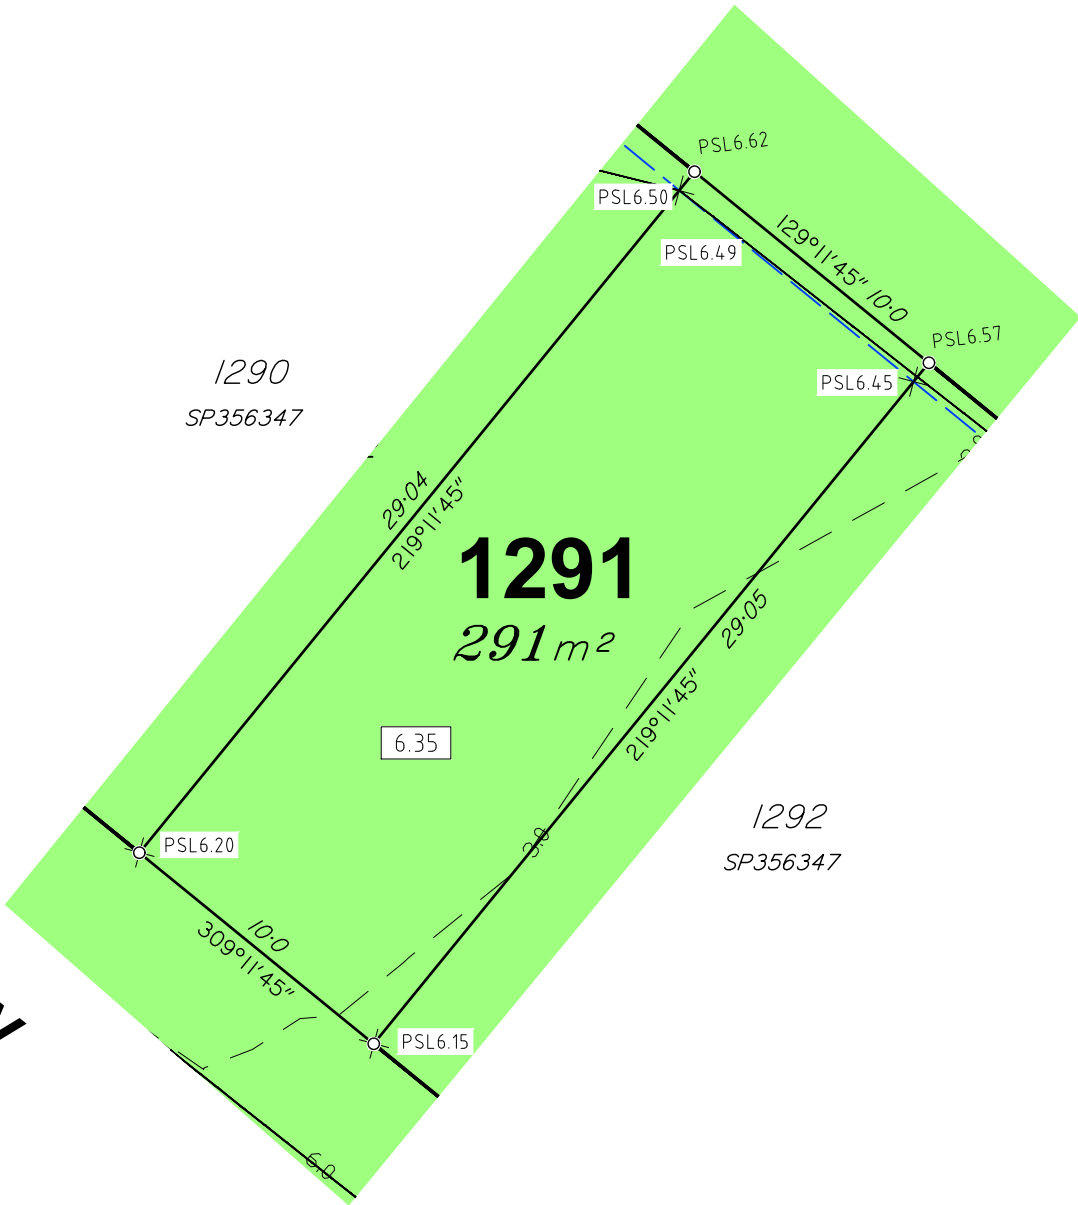

SURVEYORS
PLANNERS
DEVELOPMENT ADVISORS
jensenbowers.com.au

Brisbane (Head Office)
59 Anderson Street, Fortitude Valley, Qld. 4006
PO Box 799, Spring Hill, Qld. 4004
T (07) 3852 1771

T.H. Jensen & Bowers Pty. Ltd. (Consulting Surveyors)
ABN: 52 010 872 607

© Copyright reserved to Jensen Bowers Group Consultants Pty Ltd

Associated Consultants

- KN Consulting Engineers P/L

Local Authority: Moreton Bay City Council
Authority Ref. No: DA/2025/6083
RP Description: Lot 9998 on SP356346

Locality: Morayfield
Date of Survey: N/A
Level Datum: AHD (der)
Origin: .
Level Bk / Fid Bk: Digital
Horizontal Datum: MGA
Contour Interval: N/A

Scale



Notes

This plan was produced for the exclusive use of North Harbour Holdings Pty Ltd.

It is to be used as an attachment under the Land Sales Act 1984 to sell freehold land off the plan. All dimensions and areas are subject to final registration of the survey plan.

The services, design contours and fill hatching shown hereon are from designs as supplied by KN Group Pty Ltd received 07.04.2026.

Disclaimer

Any licence, expressed or implied, to use this document for any purpose whatsoever is restricted to the terms of the agreement or implied agreement between Jensen Bowers and the instructing party.

Drawn:	SS	Date:	15.04.2026
Surveyed:	N/A	Date:	N/A
Checked:	SM	Date:	15.04.2026

Approved:
SJM

Issue	Description	Date	Appd.
A	Original Issue	15.04.26	SM

Client

North Harbour Holdings Pty Ltd

Stage 11
North Harbour
Residential North


Disclosure Plan
Lot 1291 on SP356347

Drawing No.	Issue	Original Size
S-7550 - 1291	A	A3




Locality Diagram

Not To Scale

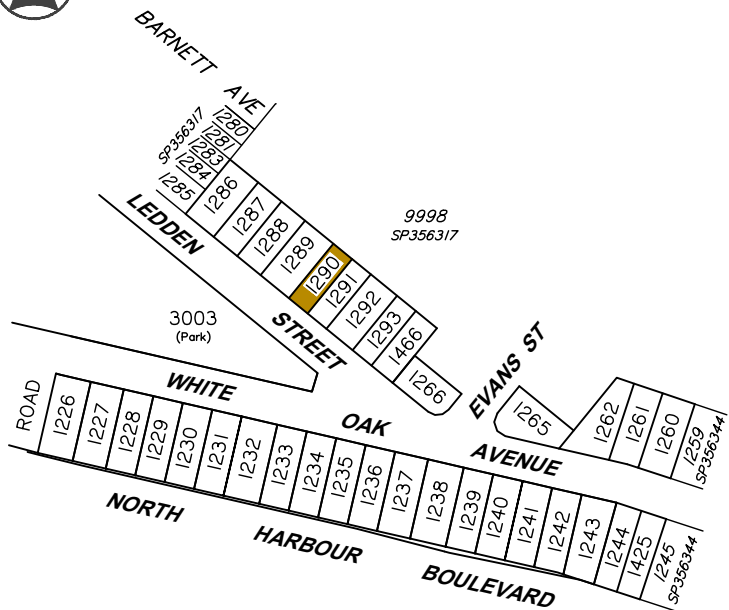

Legend

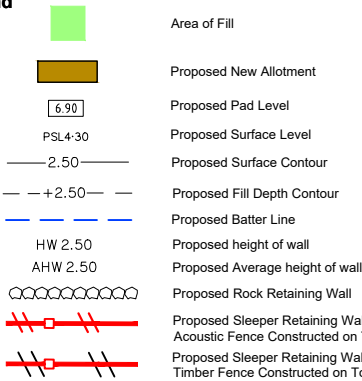

Allotment Description


This plan shows details of Proposed Allotment 1290 on SP356347 cancelling part of Lot 9998 on Proposed Reconfiguration Plans as approved by Moreton Bay City Council in accordance with Development Approval Number DA/2025/6083 dated 19/01/26.

The Contractor shall complete all allotment earthwork operations in such a manner to allow an approved Geotechnical testing company's certification that site filling has been placed as Level 1 "Controlled Fill" in accordance with the provisions of Australian Standard AS 3798-2007.

The frequency of control testing shall be in accordance with the provisions of Table 8.1 of AS3798-2007.

Notes

- This Diagram has been prepared for information purposes only and does not form part of any contract of sale.
- This plan was prepared for the exclusive use of North Harbour Holdings Pty Ltd and their other professional advisors and is not to be used for any other purpose or by any other person or corporation.
- North Harbour Holdings Pty Ltd and T.H. Jensen and Bowers Pty Ltd accept no responsibility for any loss or damage arising to any person or corporation who may use or rely on this plan in contravention of these terms.
- The title boundaries shown on this diagram were not marked at the time this diagram was prepared and have been determined from calculated dimensions only and not by field survey.
- Services shown hereon have been plotted from available records current at the time of preparation. The local authority and/or service provider should be contacted for 'As Constructed' information prior to any design and/or construction of any structure.
- There can be variations between this design information and works as constructed. Field survey is required to confirm the actual location of services prior to design and construction of any house or structure.
- Any Building Envelope shown may not take into consideration additional setback and clearance requirements that may be imposed by statutory and service authorities and their associated Acts and Legislation.
- These notes form an integral part of this plan. If others use this information, they should be advised of its purpose and limitations.
- This plan may not be reproduced unless these notes are included.

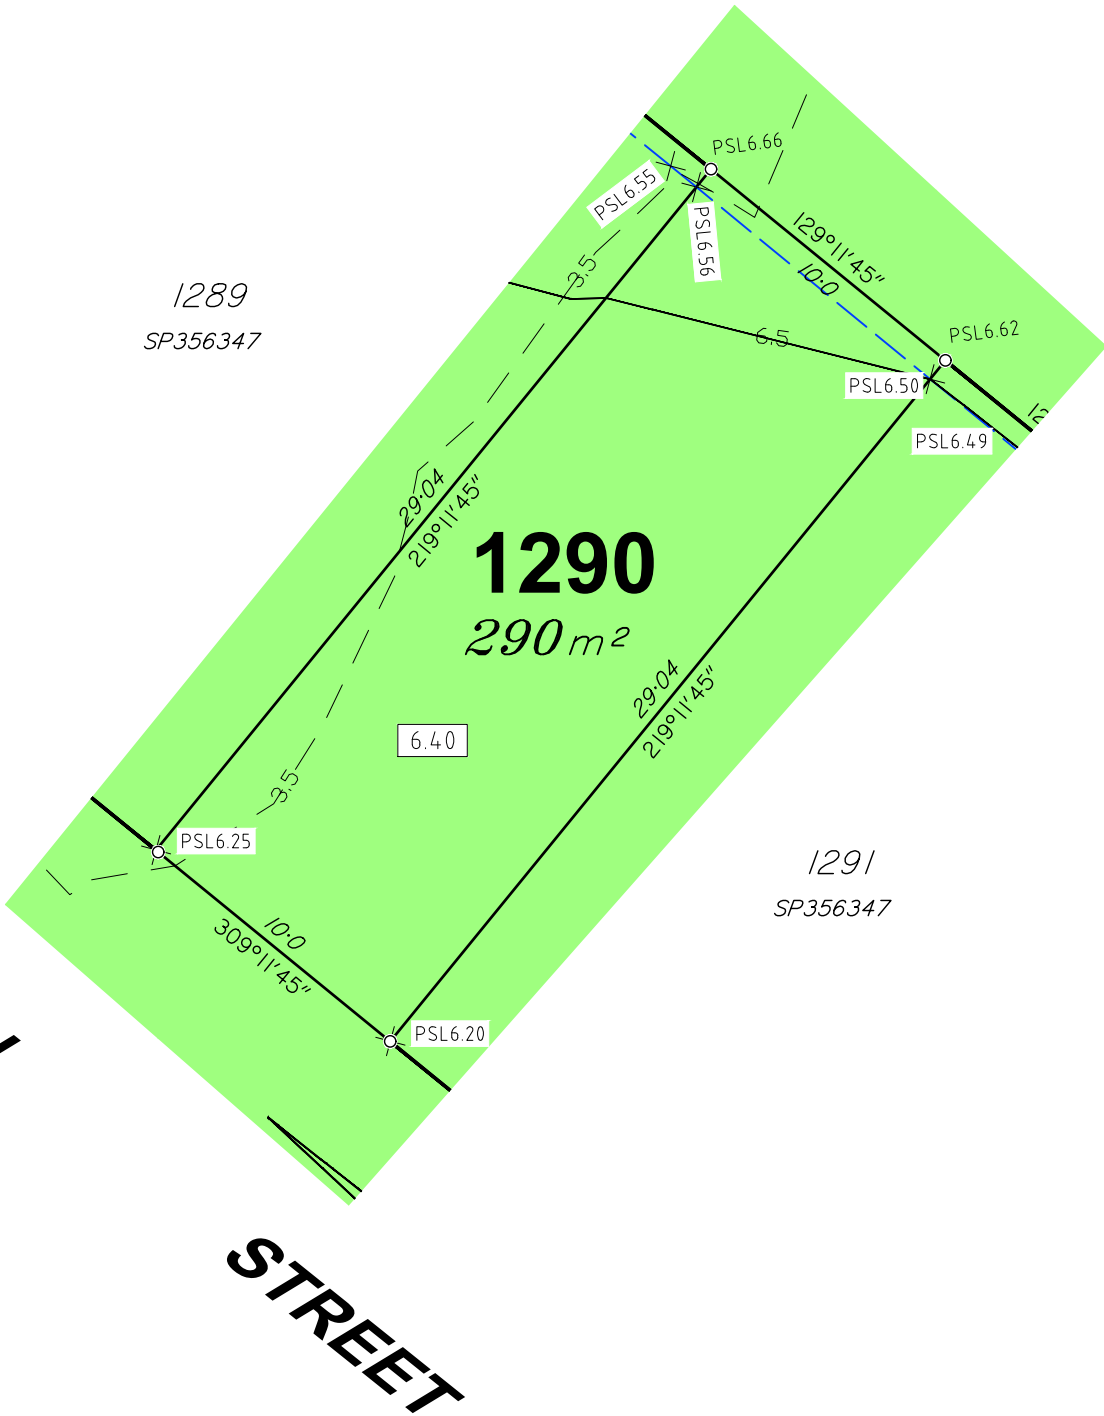

SURVEYORS
PLANNERS
DEVELOPMENT ADVISORS

jensenbowers.com.au

Brisbane (Head Office)
59 Anderson Street, Fortitude Valley, Qld. 4006
PO Box 799, Spring Hill, Qld. 4004
T (07) 3852 1771

T.H. Jensen & Bowers Pty. Ltd. (Consulting Surveyors)
ABN: 52 010 872 607

© Copyright reserved to Jensen Bowers Group Consultants Pty Ltd


Associated Consultants

- KN Consulting Engineers P/L

Local Authority: Moreton Bay City Council
Authority Ref. No: DA/2025/6083
RP Description: Lot 9998 on SP356346

Locality: Morayfield
Date of Survey: N/A
Level Datum: AHD (der)
Origin: .
Level Bk / Fid Bk: Digital
Horizontal Datum: MGA
Contour Interval: N/A

Scale

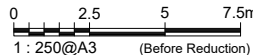

Notes

This plan was produced for the exclusive use of North Harbour Holdings Pty Ltd.

It is to be used as an attachment under the Land Sales Act 1984 to sell freehold land off the plan. All dimensions and areas are subject to final registration of the survey plan.

The services, design contours and fill hatching shown hereon are from designs as supplied by KN Group Pty Ltd received 07.04.2026.

Disclaimer

Any licence, expressed or implied, to use this document for any purpose whatsoever is restricted to the terms of the agreement or implied agreement between Jensen Bowers and the instructing party.

Drawn:	SS	Date:	15.04.2026
Surveyed:	N/A	Date:	N/A
Checked:	SM	Date:	15.04.2026

Approved:

SJM

Issue	Description	Date	Appd.
A	Original Issue	15.04.26	SM


Client

North Harbour Holdings Pty Ltd

Stage 11
North Harbour
Residential North

Disclosure Plan
Lot 1290 on SP356347

Drawing No.	Issue	Original Size
S-7550 - 1290	A	A3

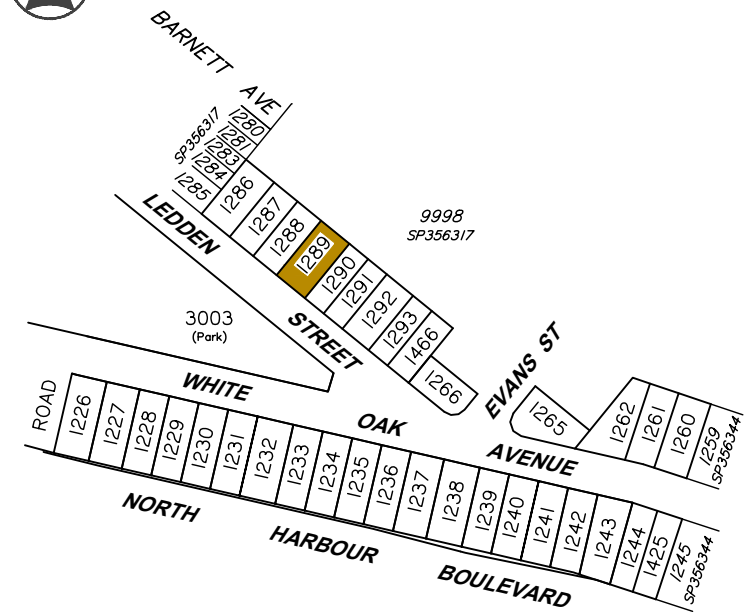

 Area of Fill

Proposed New Allotment

6.90 Proposed Pad Level

PSL4.30 Proposed Surface Level

—2.50— Proposed Surface Contour

— —+2.50— — Proposed Fill Depth Contour

HW 2.50 Proposed height of wall

AHW 2.50 Proposed Average height of wall

Proposed Rock Retaining Wal


Proposed Sleeper Retaining Wall with

Acoustic Fence Constructed on Top
Proposed Sleeper Retaining Wall with

This plan shows details of Proposed Allotment 1289 on SP356347 cancelling part of Lot 9998 on Proposed Reconfiguration Plans as approved by Moreton Bay City Council in accordance with Development Approval Number DA/2025/6083 dated 19/01/26.

The frequency of control testing shall be in accordance with the provisions of Table 8.1 of AS3798-2007.

1. This Diagram has been prepared for information purposes only and does not form part of any contract of sale.
2. This plan was prepared for the exclusive use of North Harbour Holdings Pty Ltd and their other professional advisors and is not to be used for any other purpose or by any other person or corporation.
3. North Harbour Holdings Pty Ltd and T.H. Jensen and Bowers Pty Ltd accept no responsibility for any loss or damage arising to any person or corporation who may use or rely on this plan in contravention of these terms.
4. The title boundaries shown on this diagram were not marked at the time this diagram was prepared and have been determined from calculated dimensions only and not by field survey.
5. Services shown hereon have been plotted from available records current at the time of preparation. The local authority and/or service provider should be contacted for "As Constructed" information prior to any design and/or construction of any structure.
6. There can be variations between this design information and works as constructed. Field survey is required to confirm the actual location of services prior to design and construction of any house or structure.
7. Any Building Envelope shown may not take into consideration additional setback and clearance requirements that may be imposed by statutory and service authorities and their associated Acts and Legislation.
8. These forms form an integral part of this plan. If others use this information, they should be advised of its purpose and limitations.
9. This plan may not be reproduced unless these notes are included.

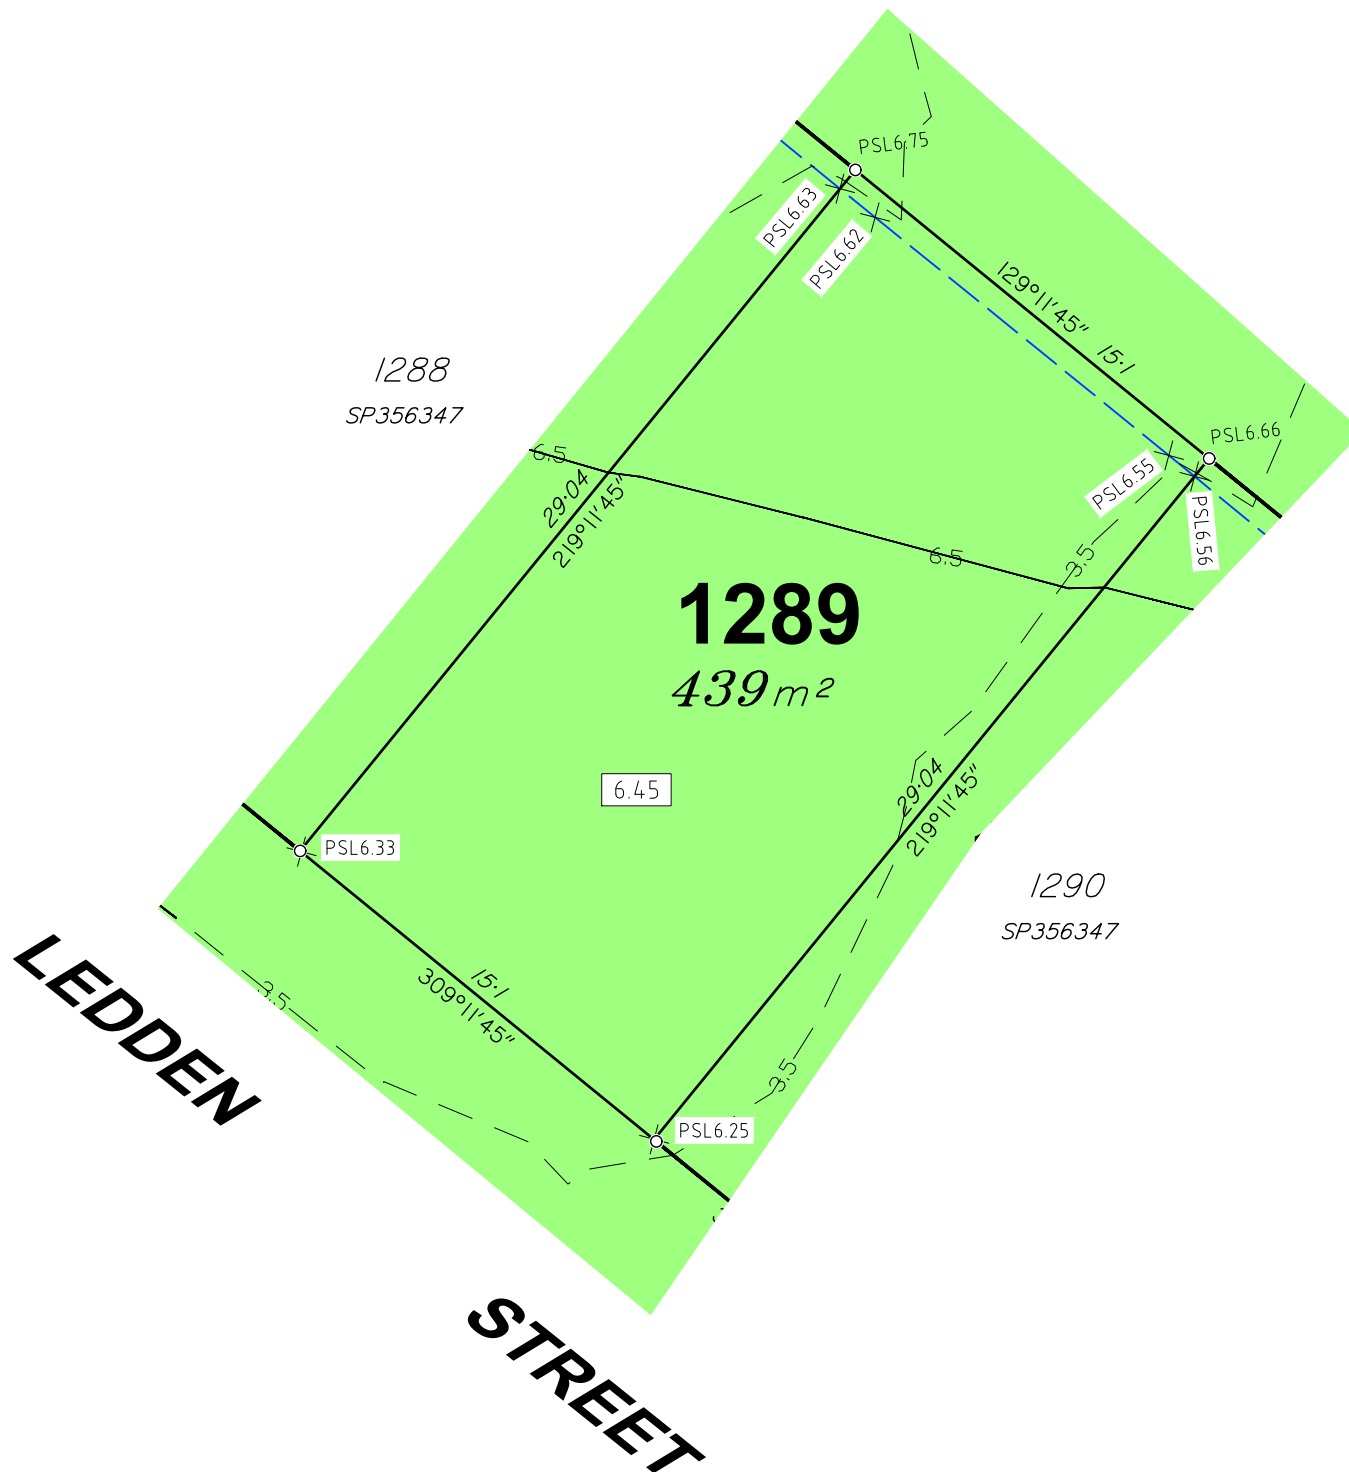

T.H. Jensen & Bowers Pty. Ltd. (Consulting Surveyors)
ABN. 52 010 872 607

© Copyright reserved to Jensen Bowers Group Consultants Pty Ltd

- KN Consulting Engineers P/L

Local Authority: Moreton Bay City Council
Authority Ref. No: DA/2025/6083
RP Description: Lot 9998 on SP356346

Locality: Morayfield
Date of Survey: N/A
Level Datum: AHD (der)
Origin: -
Level Bk / Fld Bk: Digital
Horizontal Datum: MGA
Contour Interval: N/A

This plan was produced for the exclusive use of
North Harbour Holdings Pty Ltd.

It is to be used as an attachment under the Land Sales Act 1984 to sell freehold land off the plan. All dimensions and areas are subject to final registration of the survey plan.

The services, design contours and fill hatching shown hereon are from designs as supplied by KN Group Pty Ltd received 07.04.2026.

Any licence, expressed or implied, to use this document for any purpose whatsoever is restricted to the terms of the agreement or implied agreement between Jensen Bowers and the instructing party.

Drawn: SS	Date: 15.04.2026
-----------	------------------

Surveyed:	N/A	Date:	N/A
-----------	-----	-------	-----

Checked: SM	Date: 15.04.2026
-------------	------------------

Approved:

SJM

Issue	Description	Date	Appd.
A	Original Issue	15.04.26	SM

North Harbour Holdings Pty Ltd

**Stage 11
North Harbour
Residential North**


Disclosure Plan
Lot 1289 on SP356347

Drawing No.	Issue	Original Size
S-7550 - 1289	A	A3




Locality Diagram

Not To Scale

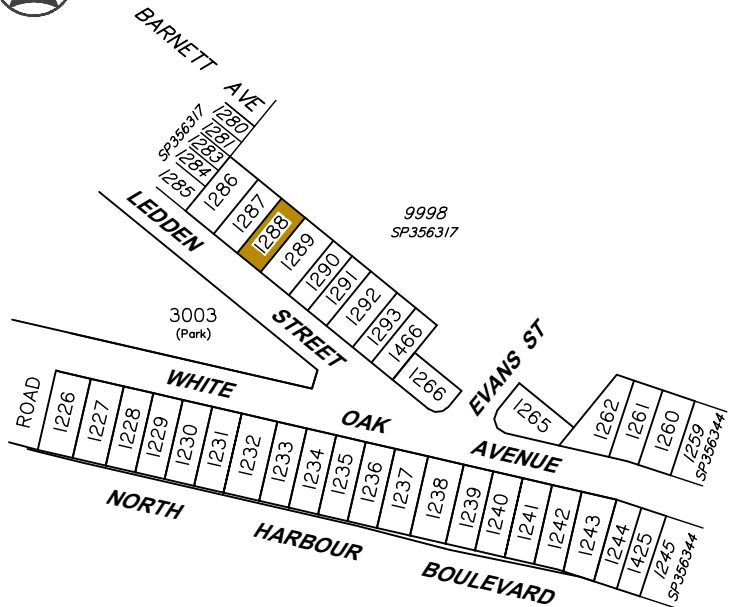

Legend

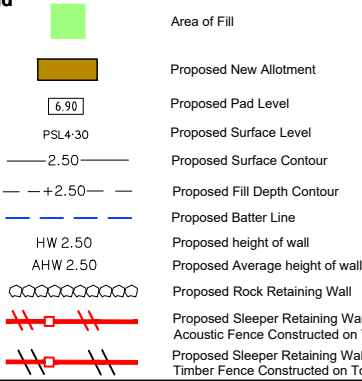

Allotment Description

This plan shows details of Proposed Allotment 1288 on SP356347 cancelling part of Lot 9998 on Proposed Reconfiguration Plans as approved by Moreton Bay City Council in accordance with Development Approval Number DA/2025/6083 dated 19/01/26.

The Contractor shall complete all allotment earthwork operations in such a manner to allow an approved Geotechnical testing company's certification that site filling has been placed as Level 1 "Controlled Fill" in accordance with the provisions of Australian Standard AS 3798-2007.

The frequency of control testing shall be in accordance with the provisions of Table 8.1 of AS3798-2007.

Notes

- This Diagram has been prepared for information purposes only and does not form part of any contract of sale.
- This plan was prepared for the exclusive use of North Harbour Holdings Pty Ltd and their other professional advisors and is not to be used for any other purpose or by any other person or corporation.
- North Harbour Holdings Pty Ltd and T.H. Jensen and Bowers Pty Ltd accept no responsibility for any loss or damage arising to any person or corporation who may use or rely on this plan in contravention of these terms.
- The title boundaries shown on this diagram were not marked at the time this diagram was prepared and have been determined from calculated dimensions only and not by field survey.
- Services shown hereon have been plotted from available records current at the time of preparation. The local authority and/or service provider should be contacted for 'As Constructed' information prior to any design and/or construction of any structure.
- There can be variations between this design information and works as constructed. Field survey is required to confirm the actual location of services prior to design and construction of any house or structure.
- Any Building Envelope shown may not take into consideration additional setback and clearance requirements that may be imposed by statutory and service authorities and their associated Acts and Legislation.
- These notes form an integral part of this plan. If others use this information, they should be advised of its purpose and limitations.
- This plan may not be reproduced unless these notes are included.



**SURVEYORS
PLANNERS
DEVELOPMENT ADVISORS**

**JENSEN
BOWERS**

Brisbane (Head Office)
59 Anderson Street, Fortitude Valley, Qld. 4006
PO Box 799, Spring Hill, Qld. 4004
T (07) 3852 1771

T.H. Jensen & Bowers Pty. Ltd. (Consulting Surveyors)
ABN: 52 010 872 607

© Copyright reserved to Jensen Bowers Group Consultants Pty Ltd


Associated Consultants

- KN Consulting Engineers P/L

Local Authority: Moreton Bay City Council
Authority Ref. No: DA/2025/6083
RP Description: Lot 9998 on SP356346

Locality: Morayfield
Date of Survey: N/A
Level Datum: AHD (der)
Origin: .
Level Bk / Fid Bk: Digital
Horizontal Datum: MGA
Contour Interval: N/A

Scale

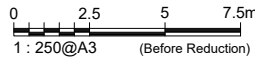

Notes

This plan was produced for the exclusive use of North Harbour Holdings Pty Ltd.

It is to be used as an attachment under the Land Sales Act 1984 to sell freehold land off the plan. All dimensions and areas are subject to final registration of the survey plan.

The services, design contours and fill hatching shown hereon are from designs as supplied by KN Group Pty Ltd received 07.04.2026.

Disclaimer

Any licence, expressed or implied, to use this document for any purpose whatsoever is restricted to the terms of the agreement or implied agreement between Jensen Bowers and the instructing party.

Drawn:	SS	Date:	15.04.2026
Surveyed:	N/A	Date:	N/A
Checked:	SM	Date:	15.04.2026

Approved:

SJM

Issue	Description	Date	Appd.
A	Original Issue	15.04.26	SM

Client

North Harbour Holdings Pty Ltd

**Stage 11
North Harbour
Residential North**


**Disclosure Plan
Lot 1288 on SP356347**

Drawing No.	Issue	Original Size
S-7550 - 1288	A	A3




Locality Diagram

Not To Scale

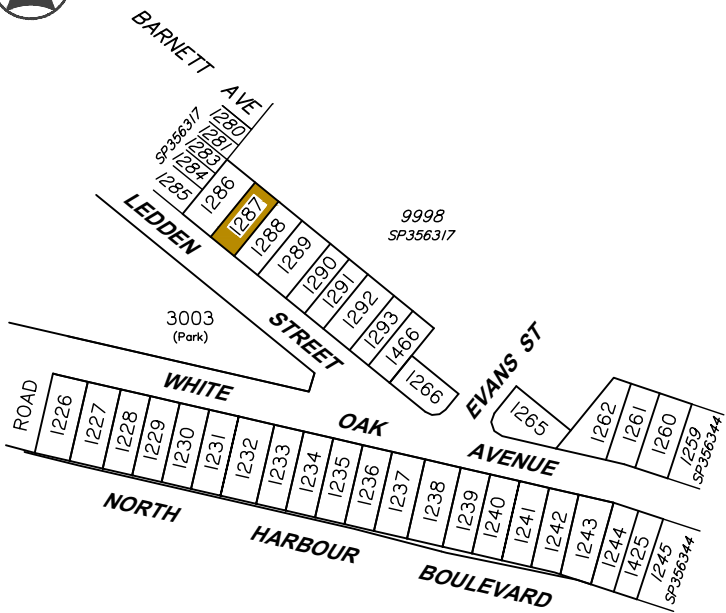

Legend

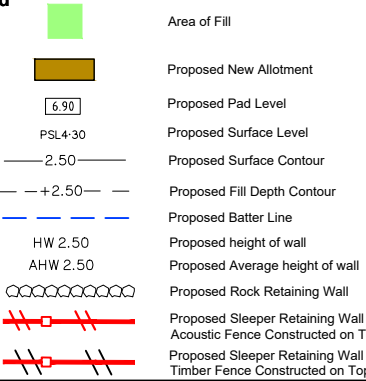

Allotment Description

This plan shows details of Proposed Allotment 1287 on SP356347 cancelling part of Lot 9998 on Proposed Reconfiguration Plans as approved by Moreton Bay City Council in accordance with Development Approval Number DA/2025/6083 dated 19/01/26.

The Contractor shall complete all allotment earthwork operations in such a manner to allow an approved Geotechnical testing company's certification that site filling has been placed as Level 1 "Controlled Fill" in accordance with the provisions of Australian Standard AS 3798-2007.

The frequency of control testing shall be in accordance with the provisions of Table 8.1 of AS3798-2007.

Notes

- This Diagram has been prepared for information purposes only and does not form part of any contract of sale.
- This plan was prepared for the exclusive use of North Harbour Holdings Pty Ltd and their other professional advisors and is not to be used for any other purpose or by any other person or corporation.
- North Harbour Holdings Pty Ltd and T.H. Jensen and Bowers Pty Ltd accept no responsibility for any loss or damage arising to any person or corporation who may use or rely on this plan in contravention of these terms.
- The title boundaries shown on this diagram were not marked at the time this diagram was prepared and have been determined from calculated dimensions only and not by field survey.
- Services shown hereon have been plotted from available records current at the time of preparation. The local authority and/or service provider should be contacted for 'As Constructed' information prior to any design and/or construction of any structure.
- There can be variations between this design information and works as constructed. Field survey is required to confirm the actual location of services prior to design and construction of any house or structure.
- Any Building Envelope shown may not take into consideration additional setback and clearance requirements that may be imposed by statutory and service authorities and their associated Acts and Legislation.
- These notes form an integral part of this plan. If others use this information, they should be advised of its purpose and limitations.
- This plan may not be reproduced unless these notes are included.



**SURVEYORS
PLANNERS
DEVELOPMENT ADVISORS**

**JENSEN
BOWERS**

Brisbane (Head Office)
59 Anderson Street, Fortitude Valley, Qld. 4006
PO Box 799, Spring Hill, Qld. 4004
T (07) 3852 1771

T.H. Jensen & Bowers Pty. Ltd. (Consulting Surveyors)
ABN: 52 010 872 607

© Copyright reserved to Jensen Bowers Group Consultants Pty Ltd


Associated Consultants

- KN Consulting Engineers P/L

Local Authority: Moreton Bay City Council
Authority Ref. No: DA/2025/6083
RP Description: Lot 9998 on SP356346

Locality: Morayfield
Date of Survey: N/A
Level Datum: AHD (der)
Origin: .
Level Bk / Fid Bk: Digital
Horizontal Datum: MGA
Contour Interval: N/A

Scale

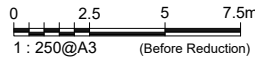

Notes

This plan was produced for the exclusive use of North Harbour Holdings Pty Ltd.

It is to be used as an attachment under the Land Sales Act 1984 to sell freehold land off the plan. All dimensions and areas are subject to final registration of the survey plan.

The services, design contours and fill hatching shown hereon are from designs as supplied by KN Group Pty Ltd received 07.04.2026.

Disclaimer

Any licence, expressed or implied, to use this document for any purpose whatsoever is restricted to the terms of the agreement or implied agreement between Jensen Bowers and the instructing party.

Drawn:	SS	Date:	15.04.2026
Surveyed:	N/A	Date:	N/A
Checked:	SM	Date:	15.04.2026

Approved:

SJM

Issue	Description	Date	Appd.
A	Original Issue	15.04.26	SM

Client

North Harbour Holdings Pty Ltd

Stage 11 North Harbour Residential North


Disclosure Plan Lot 1287 on SP356347

Drawing No.	Issue	Original Size
S-7550 - 1287	A	A3



Locality Diagram

Not To Scale

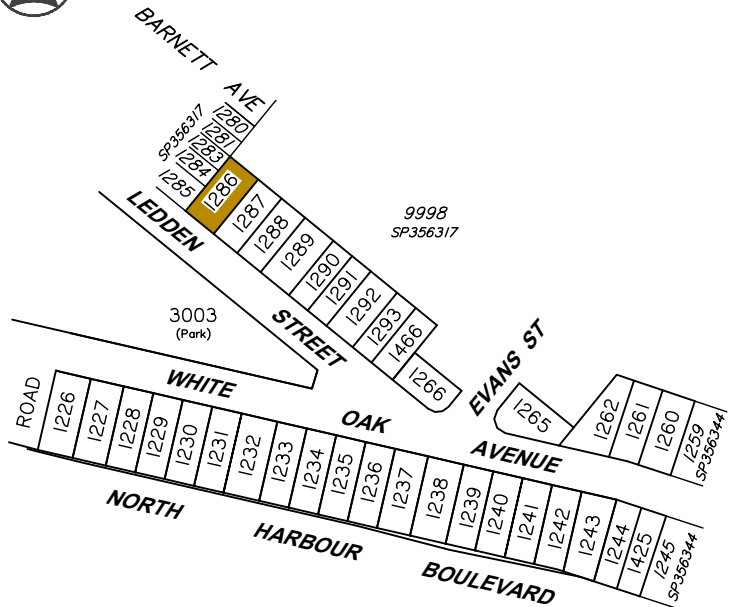

Legend

- Area of Fill
- Proposed New Allotment
- Proposed Pad Level
- Proposed Surface Level
- Proposed Surface Contour
- Proposed Fill Depth Contour
- Proposed Batter Line
- Proposed height of wall
- Proposed Average height of wall
- Proposed Rock Retaining Wall
- Proposed Sleeper Retaining Wall with Acoustic Fence Constructed on Top
- Proposed Sleeper Retaining Wall with Timber Fence Constructed on Top

Allotment Description

This plan shows details of Proposed Allotment 1286 on SP356347 cancelling part of Lot 9998 on Proposed Reconfiguration Plans as approved by Moreton Bay City Council in accordance with Development Approval Number DA/2025/6083 dated 19/01/26.

The Contractor shall complete all allotment earthwork operations in such a manner to allow an approved Geotechnical testing company's certification that site filling has been placed as Level 1 "Controlled Fill" in accordance with the provisions of Australian Standard AS 3798-2007.

The frequency of control testing shall be in accordance with the provisions of Table 8.1 of AS3798-2007.

Notes

- This Diagram has been prepared for information purposes only and does not form part of any contract of sale.
- This plan was prepared for the exclusive use of North Harbour Holdings Pty Ltd and their other professional advisors and is not to be used for any other purpose or by any other person or corporation.
- North Harbour Holdings Pty Ltd and T.H. Jensen and Bowers Pty Ltd accept no responsibility for any loss or damage arising to any person or corporation who may use or rely on this plan in contravention of these terms.
- The title boundaries shown on this diagram were not marked at the time this diagram was prepared and have been determined from calculated dimensions only and not by field survey.
- Services shown hereon have been plotted from available records current at the time of preparation. The local authority and/or service provider should be contacted for 'As Constructed' information prior to any design and/or construction of any structure.
- There can be variations between this design information and works as constructed. Field survey is required to confirm the actual location of services prior to design and construction of any house or structure.
- Any Building Envelope shown may not take into consideration additional setback and clearance requirements that may be imposed by statutory and service authorities and their associated Acts and Legislation.
- These notes form an integral part of this plan. If others use this information, they should be advised of its purpose and limitations.
- This plan may not be reproduced unless these notes are included.



SURVEYORS
PLANNERS
DEVELOPMENT ADVISORS

JENSEN BOWERS
Brisbane (Head Office)
59 Anderson Street, Fortitude Valley, Qld. 4006
PO Box 799, Spring Hill, Qld. 4004
T (07) 3852 1771

T.H. Jensen & Bowers Pty. Ltd. (Consulting Surveyors)
ABN: 52 010 872 607

© Copyright reserved to Jensen Bowers Group Consultants Pty Ltd


Associated Consultants

- KN Consulting Engineers P/L

Local Authority: Moreton Bay City Council
Authority Ref. No: DA/2025/6083
RP Description: Lot 9998 on SP356346

Locality: Morayfield
Date of Survey: N/A
Level Datum: AHD (der)
Origin: .
Level Bk / Fid Bk: Digital
Horizontal Datum: MGA
Contour Interval: N/A

Scale

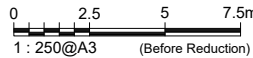

Notes

This plan was produced for the exclusive use of North Harbour Holdings Pty Ltd.

It is to be used as an attachment under the Land Sales Act 1984 to sell freehold land off the plan. All dimensions and areas are subject to final registration of the survey plan.

The services, design contours and fill hatching shown hereon are from designs as supplied by KN Group Pty Ltd received 07.04.2026.

Disclaimer

Any licence, expressed or implied, to use this document for any purpose whatsoever is restricted to the terms of the agreement or implied agreement between Jensen Bowers and the instructing party.

Drawn:	SS	Date:	15.04.2026
Surveyed:	N/A	Date:	N/A
Checked:	SM	Date:	15.04.2026

Approved:

SJM

Issue	Description	Date	Appd.
A	Original Issue	15.04.26	SM

Client

North Harbour Holdings Pty Ltd

Stage 11 North Harbour Residential North

Disclosure Plan Lot 1286 on SP356347

Drawing No.	Issue	Original Size
S-7550 - 1286	A	A3