



Locality Diagram
Not To Scale

Legend

Area of Fill

Proposed New Allotment

PSL4:30

2.50

+2.50

Proposed Surface Level

Proposed Surface Contour

Proposed Fill Depth Contour

Proposed Batter Line

HW 2.50

AHW 2.50

Proposed height of wall

Proposed Average height of wall

Proposed Rock Retaining Wall

Proposed Sleeper Retaining Wall

Proposed Acoustic Barrier

Proposed Timber Fence

Allotment Description

This plan shows details of Proposed Allotment 1263 on SP356348 cancelling part of Lot 9998 on Proposed Reconfiguration Plans as approved by Moreton Bay City Council in accordance with Development Approval Number DA/2024/2264 dated 07.11.2024.

The Contractor shall complete all allotment earthwork operations in such a manner to allow an approved Geotechnical testing company's certification that site filling has been placed as Level 1 "Controlled Fill" in accordance with the provisions of Australian Standard AS 3798-2007.

The frequency of control testing shall be in accordance with the provisions of Table 8.1 of AS3798-2007.

Notes

1. This Diagram has been prepared for information purposes only and does not form part of any contract of sale.

2. This plan was prepared for the exclusive use of North Harbour Holdings Pty Ltd and their other professional advisors and is not to be used for any other purpose or by any other person or corporation.

3. North Harbour Holdings Pty Ltd and T.H. Jensen and Bowers Pty Ltd accept no responsibility for any loss or damage arising to any person or corporation who may use or rely on this plan in contravention of these terms.

4. The title boundaries shown on this diagram were not marked at the time this diagram was prepared and have been determined from calculated dimensions only and not by field survey.

5. Services shown hereon have been plotted from available records current at the time of preparation. The local authority and/or service provider should be contacted for 'As Constructed' information prior to any design and/or construction of any structure.

6. There can be variations between this design information and works as constructed. Field survey is required to confirm the actual location of services prior to design and construction of any house or structure.

7. Any Building Envelope shown may not take into consideration additional setback and clearance requirements that may be imposed by statutory and service authorities and their associated Acts and Legislation.

8. These notes form an integral part of this plan. If others use this information, they should be advised of its purpose and limitations.

9. This plan may not be reproduced unless these notes are included.

JENSEN BOWERS

SURVEYORS
PLANNERS
DEVELOPMENT ADVISORS

jensenbowers.com.au

Brisbane (Head Office)

59 Anderson Street, Fortitude Valley, Qld. 4006

PO Box 799, Spring Hill, Qld. 4004

T (07) 3852 1771

T.H. Jensen & Bowers Pty. Ltd. (Consulting Surveyors)

ABN: 52 010 872 607

© Copyright reserved to Jensen Bowers Group Consultants Pty Ltd

Associated Consultants

KN Consulting Engineers

Local Authority: Moreton Bay City Council

Authority Ref. No: DA/2024/2264

RP Description: Cancelling Lot 9998

Locality: Morayfield

Date of Survey: N/A

Level Datum: AHD (der)

Origin: OPM 139507 (RL 6.31m)

Level Bk / Fid Bk: Digital

Horizontal Datum: MGA Zone 56

Contour Interval: N/A

Scale

0 2 4 6m

1 : 200@A3 (Before Reduction)

Notes

This plan was produced for the exclusive use of North Harbour Holdings Pty Ltd.

It is to be used as an attachment under the Land Sales Act 1984 to sell freehold land off the plan. All dimensions and areas are subject to final registration of the survey plan.

The services, design contours and fill hatching shown hereon are from designs as supplied by KN Group Pty Ltd received 2.06.2026.

Disclaimer

Any licence, expressed or implied, to use this document for any purpose whatsoever is restricted to the terms of the agreement or implied agreement between Jensen Bowers and the instructing party.

Drawn: Pineapple

Date: 2.06.2026

Surveyed: N/A

Date: N/A

Checked: SM

Date: 22.06.2026

Approved: SJM

Issue

Description

Date

Appd.

A

Original Issue

22.06.26

SM

Client

North Harbour Holdings Pty Ltd

Stage 12

North Harbour

Residential North

Disclosure Plan

Lot 1263 on SP356348

Drawing No.



Issue


Original Size

S-7550 - 1263

A

A3

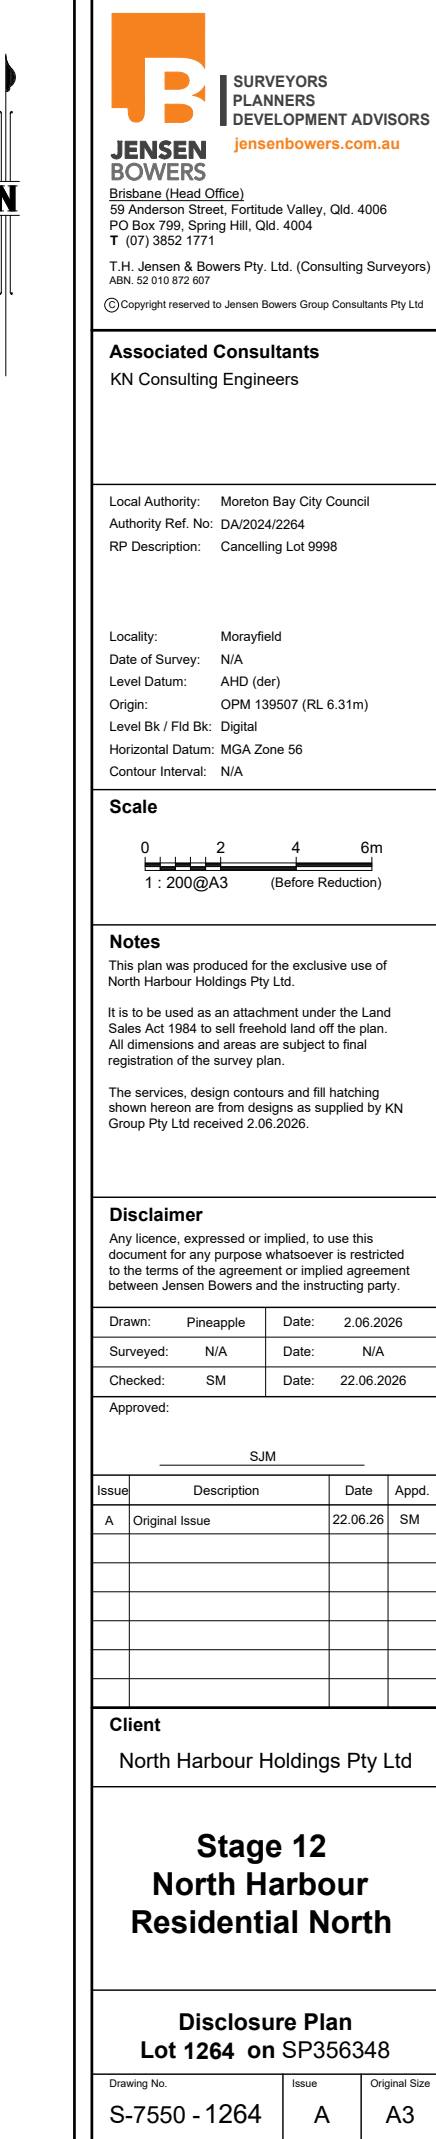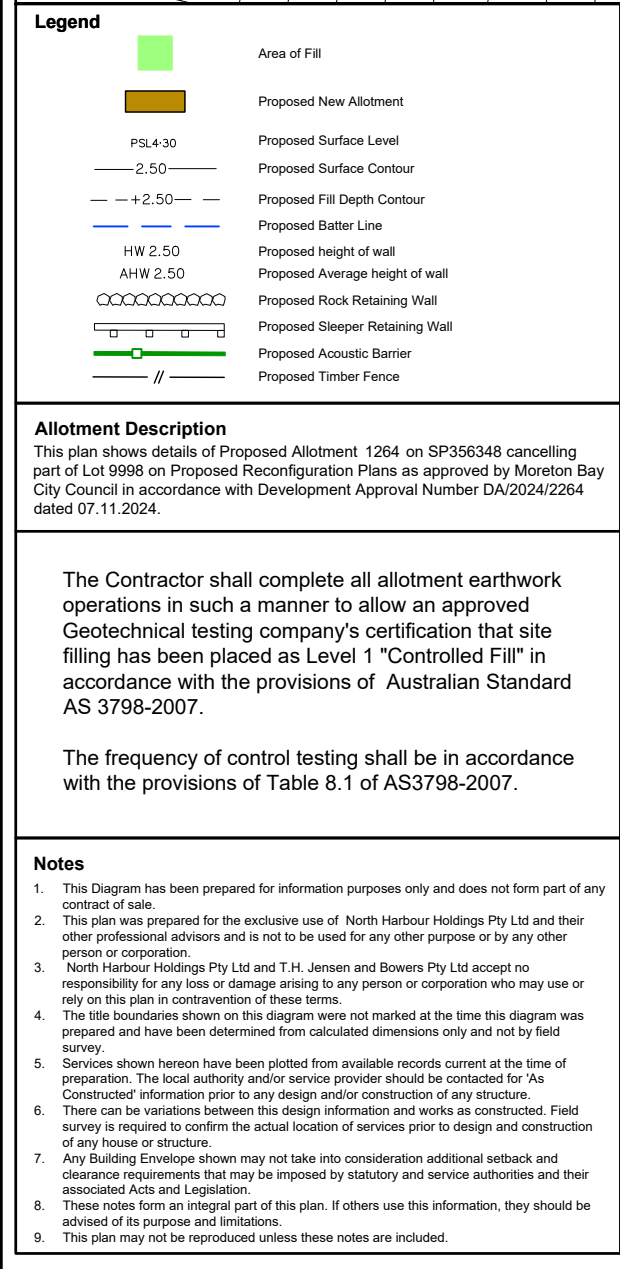

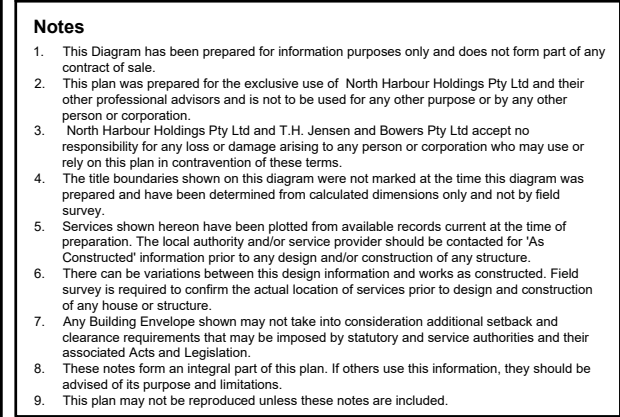

Drawing No.	Issue	Original Size
S-7550 - 1267	A	A3



Locality Diagram
Not To Scale

Legend

- Area of Fill
- Proposed New Allotment
- PSL4:30
- Proposed Surface Level
- 2.50
- Proposed Surface Contour
- +2.50
- Proposed Fill Depth Contour
- Proposed Batter Line
- HW 2.50
- Proposed height of wall
- AHW 2.50
- Proposed Average height of wall
- Proposed Rock Retaining Wall
- Proposed Sleeper Retaining Wall
- Proposed Acoustic Barrier
- Proposed Timber Fence

Allotment Description


This plan shows details of Proposed Allotment 1268 on SP356348 cancelling part of Lot 9998 on Proposed Reconfiguration Plans as approved by Moreton Bay City Council in accordance with Development Approval Number DA/2024/2264 dated 07.11.2024.

The Contractor shall complete all allotment earthwork operations in such a manner to allow an approved Geotechnical testing company's certification that site filling has been placed as Level 1 "Controlled Fill" in accordance with the provisions of Australian Standard AS 3798-2007.

The frequency of control testing shall be in accordance with the provisions of Table 8.1 of AS3798-2007.

Notes

- This Diagram has been prepared for information purposes only and does not form part of any contract of sale.
- This plan was prepared for the exclusive use of North Harbour Holdings Pty Ltd and their other professional advisors and is not to be used for any other purpose or by any other person or corporation.
- North Harbour Holdings Pty Ltd and T.H. Jensen and Bowers Pty Ltd accept no responsibility for any loss or damage arising to any person or corporation who may use or rely on this plan in contravention of these terms.
- The title boundaries shown on this diagram were not marked at the time this diagram was prepared and have been determined from calculated dimensions only and not by field survey.
- Services shown hereon have been plotted from available records current at the time of preparation. The local authority and/or service provider should be contacted for 'As Constructed' information prior to any design and/or construction of any structure.
- There can be variations between this design information and works as constructed. Field survey is required to confirm the actual location of services prior to design and construction of any house or structure.
- Any Building Envelope shown may not take into consideration additional setback and clearance requirements that may be imposed by statutory and service authorities and their associated Acts and Legislation.
- These notes form an integral part of this plan. If others use this information, they should be advised of its purpose and limitations.
- This plan may not be reproduced unless these notes are included.

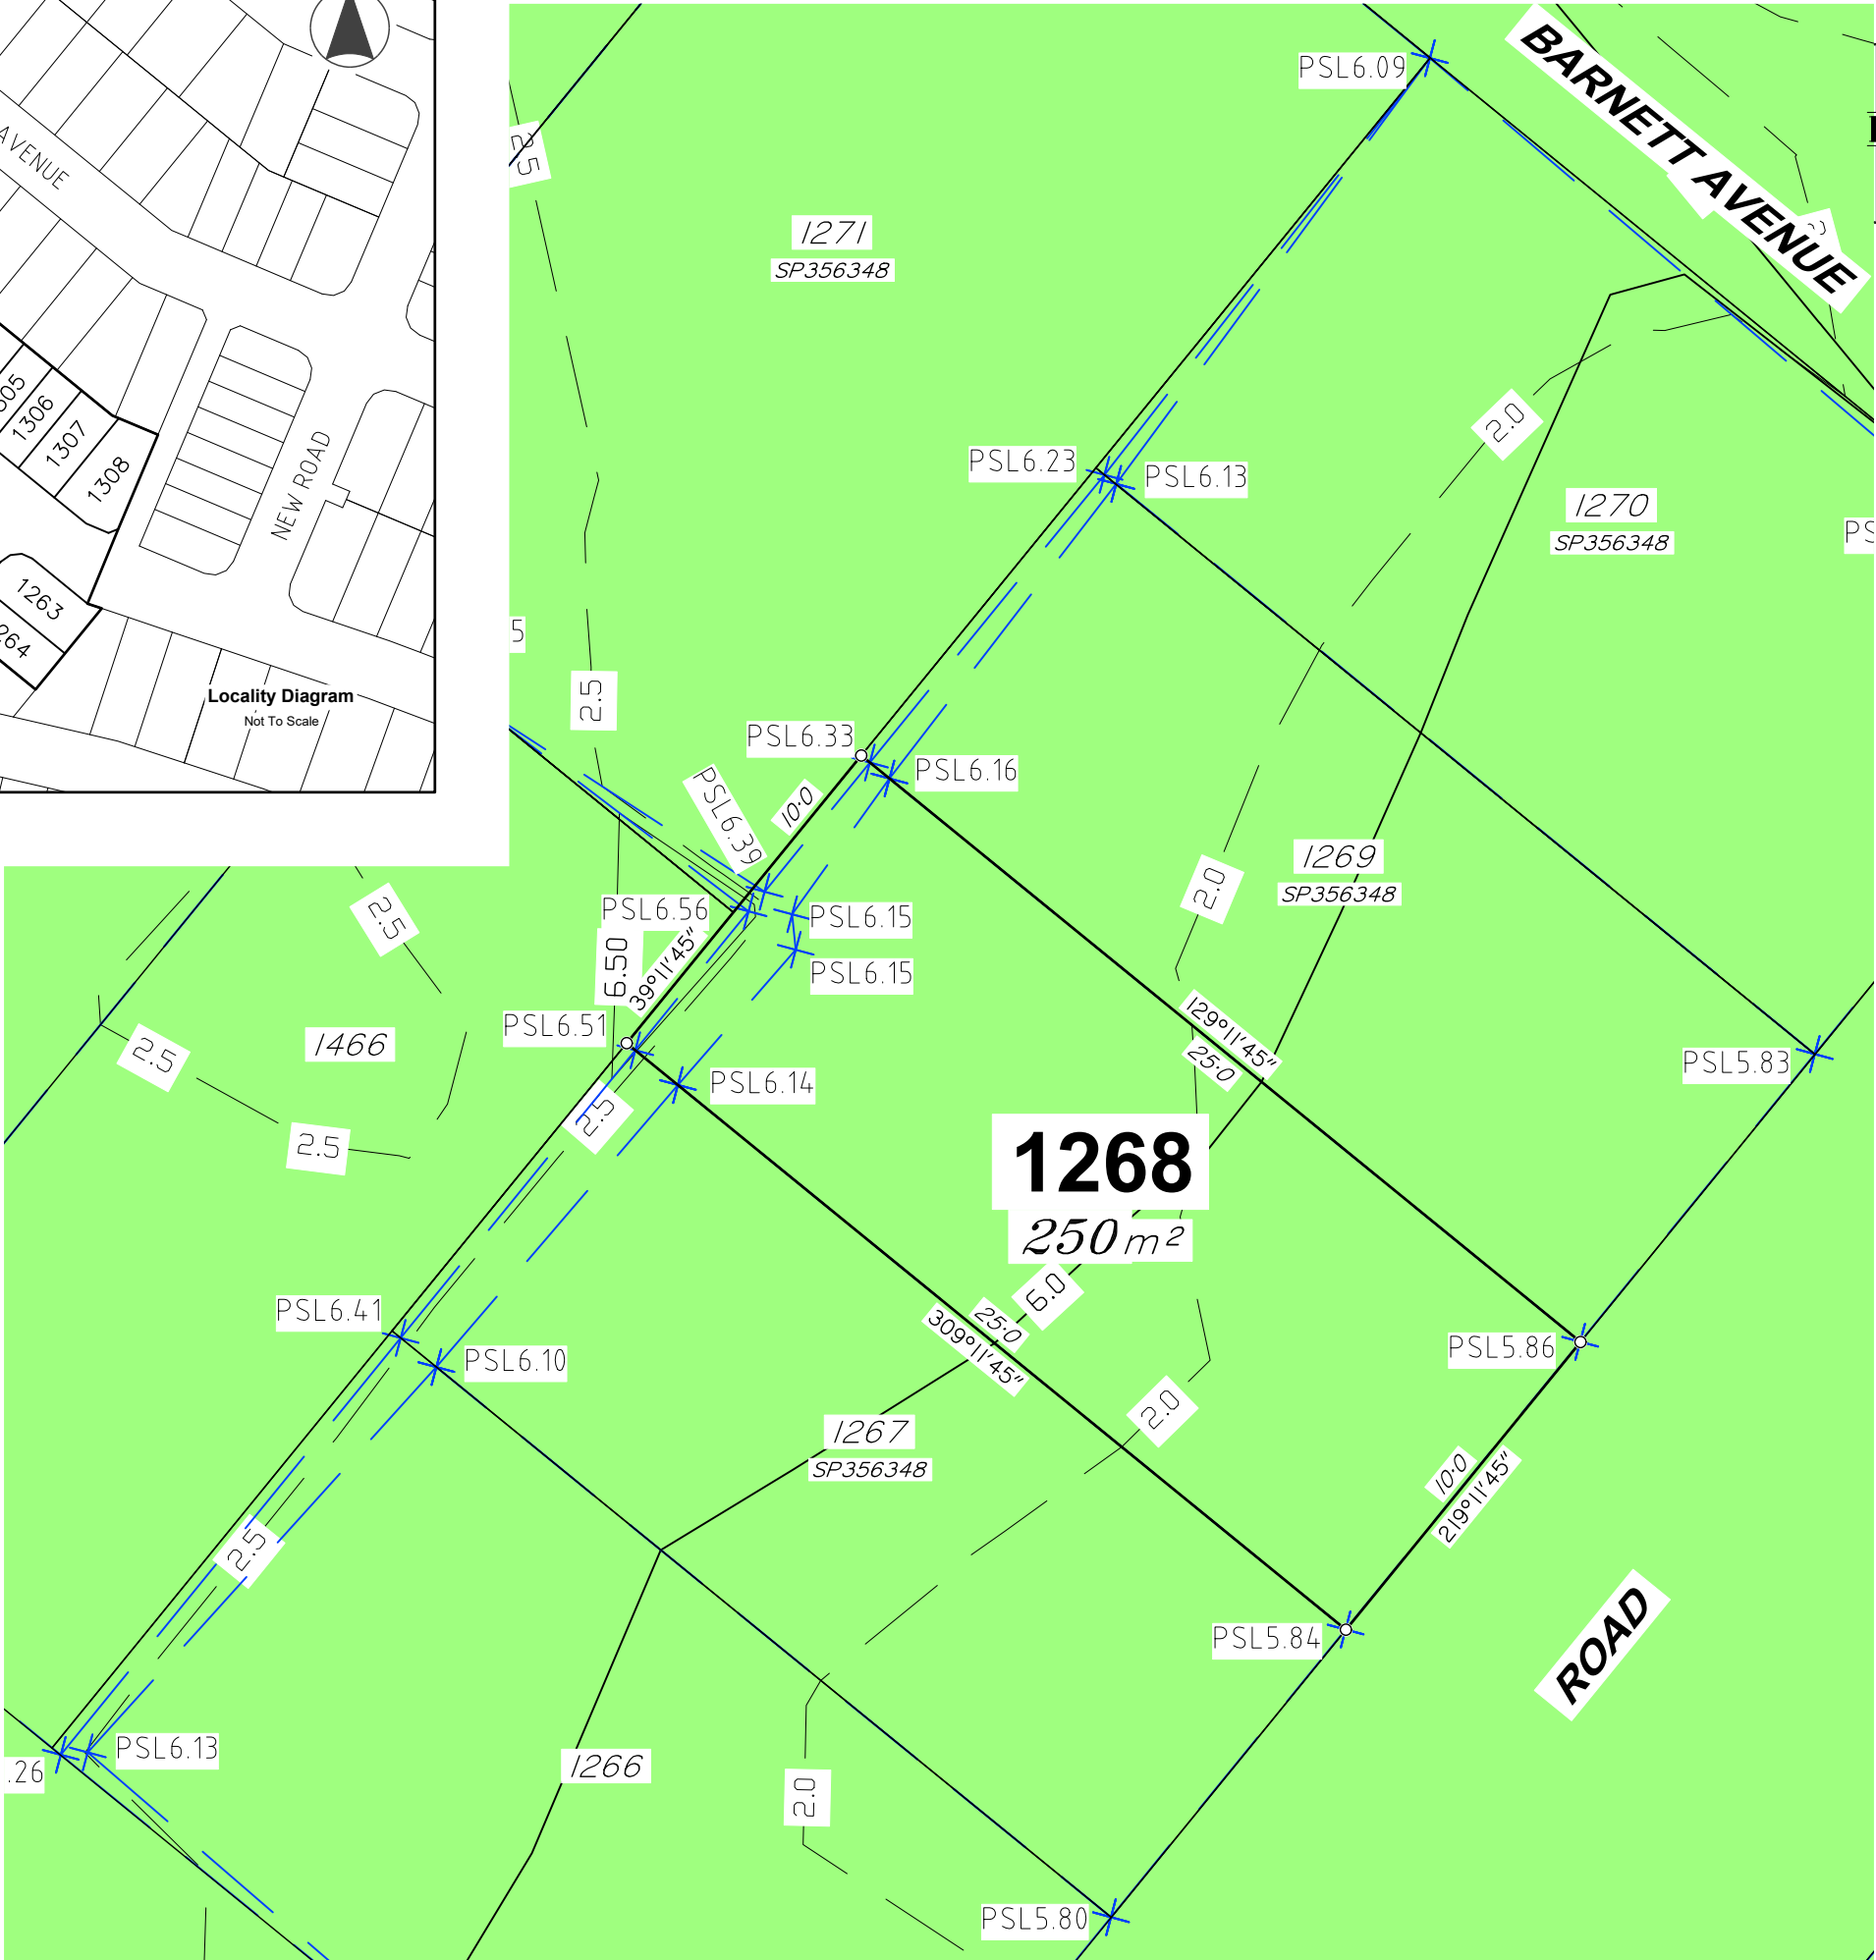

JENSEN BOWERS
SURVEYORS
PLANNERS
DEVELOPMENT ADVISORS
jensenbowers.com.au
Brisbane (Head Office)
59 Anderson Street, Fortitude Valley, Qld. 4006
PO Box 799, Spring Hill, Qld. 4004
T (07) 3852 1771
T.H. Jensen & Bowers Pty. Ltd. (Consulting Surveyors)
ABN: 52 010 872 607
© Copyright reserved to Jensen Bowers Group Consultants Pty Ltd

Associated Consultants
KN Consulting Engineers

Local Authority: Moreton Bay City Council
Authority Ref. No: DA/2024/2264
RP Description: Cancelling Lot 9998

Locality: Morayfield
Date of Survey: N/A
Level Datum: AHD (der)
Origin: OPM 139507 (RL 6.31m)
Level Bk / Fid Bk: Digital
Horizontal Datum: MGA Zone 56
Contour Interval: N/A

Scale



Notes

This plan was produced for the exclusive use of North Harbour Holdings Pty Ltd.

It is to be used as an attachment under the Land Sales Act 1984 to sell freehold land off the plan. All dimensions and areas are subject to final registration of the survey plan.

The services, design contours and fill hatching shown hereon are from designs as supplied by KN Group Pty Ltd received 2.06.2026.

Disclaimer

Any licence, expressed or implied, to use this document for any purpose whatsoever is restricted to the terms of the agreement or implied agreement between Jensen Bowers and the instructing party.

Drawn:	Pineapple	Date:	2.06.2026
Surveyed:	N/A	Date:	N/A
Checked:	SM	Date:	22.06.2026

Approved:
SJM


Issue	Description	Date	Appd.
A	Original Issue	22.06.26	SM

Client
North Harbour Holdings Pty Ltd

Stage 12
North Harbour
Residential North

Disclosure Plan
Lot 1268 on SP356348

Drawing No.	Issue	Original Size
S-7550 - 1268	A	A3

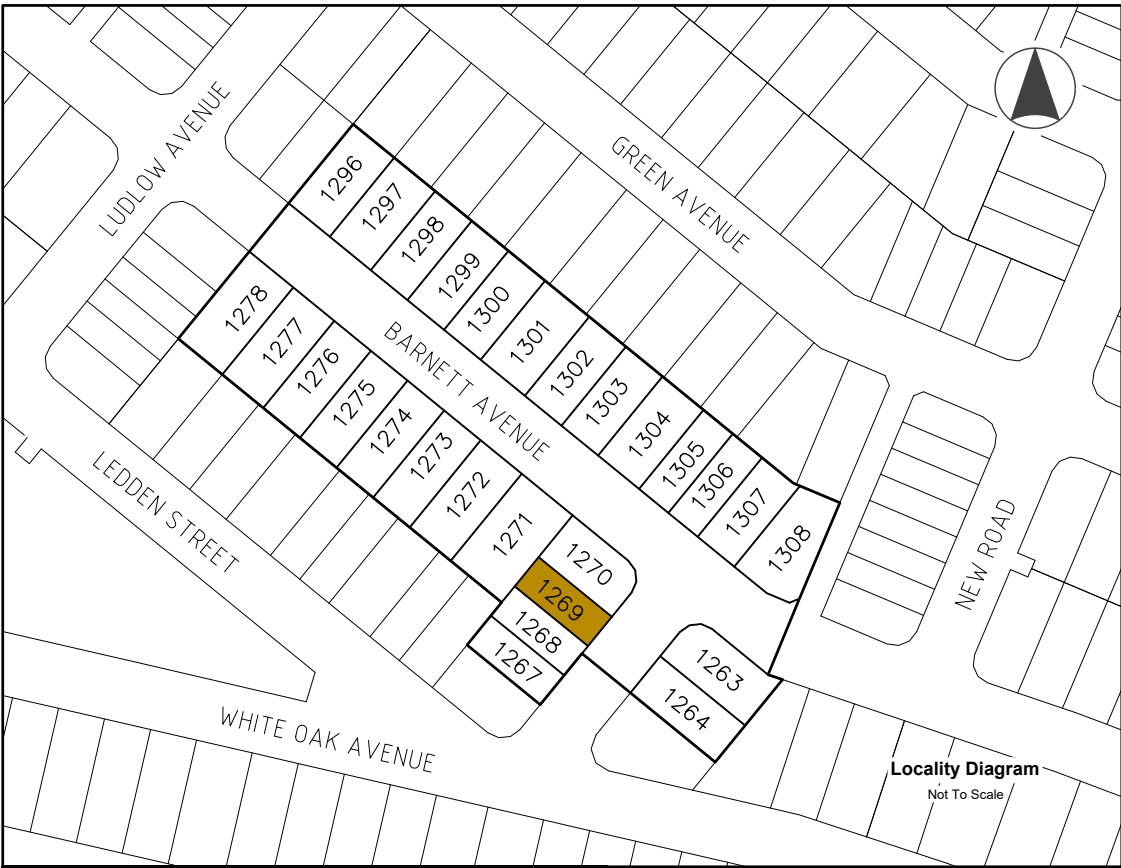

Locality Diagram
Not To Scale

Legend

- Area of Fill
- Proposed New Allotment
- PSL4.30 Proposed Surface Level
- 2.50 Proposed Surface Contour
- +2.50 Proposed Fill Depth Contour
- Proposed Batter Line
- HW 2.50 Proposed height of wall
- AHW 2.50 Proposed Average height of wall
- Proposed Rock Retaining Wall
- Proposed Sleeper Retaining Wall
- Proposed Acoustic Barrier
- Proposed Timber Fence

Allotment Description


This plan shows details of Proposed Allotment 1269 on SP356348 cancelling part of Lot 9998 on Proposed Reconfiguration Plans as approved by Moreton Bay City Council in accordance with Development Approval Number DA/2024/2264 dated 07.11.2024.

The Contractor shall complete all allotment earthwork operations in such a manner to allow an approved Geotechnical testing company's certification that site filling has been placed as Level 1 "Controlled Fill" in accordance with the provisions of Australian Standard AS 3798-2007.

The frequency of control testing shall be in accordance with the provisions of Table 8.1 of AS3798-2007.

Notes

- This Diagram has been prepared for information purposes only and does not form part of any contract of sale.
- This plan was prepared for the exclusive use of North Harbour Holdings Pty Ltd and their other professional advisors and is not to be used for any other purpose or by any other person or corporation.
- North Harbour Holdings Pty Ltd and T.H. Jensen and Bowers Pty Ltd accept no responsibility for any loss or damage arising to any person or corporation who may use or rely on this plan in contravention of these terms.
- The title boundaries shown on this diagram were not marked at the time this diagram was prepared and have been determined from calculated dimensions only and not by field survey.
- Services shown hereon have been plotted from available records current at the time of preparation. The local authority and/or service provider should be contacted for 'As Constructed' information prior to any design and/or construction of any structure.
- There can be variations between this design information and works as constructed. Field survey is required to confirm the actual location of services prior to design and construction of any house or structure.
- Any Building Envelope shown may not take into consideration additional setback and clearance requirements that may be imposed by statutory and service authorities and their associated Acts and Legislation.
- These notes form an integral part of this plan. If others use this information, they should be advised of its purpose and limitations.
- This plan may not be reproduced unless these notes are included.

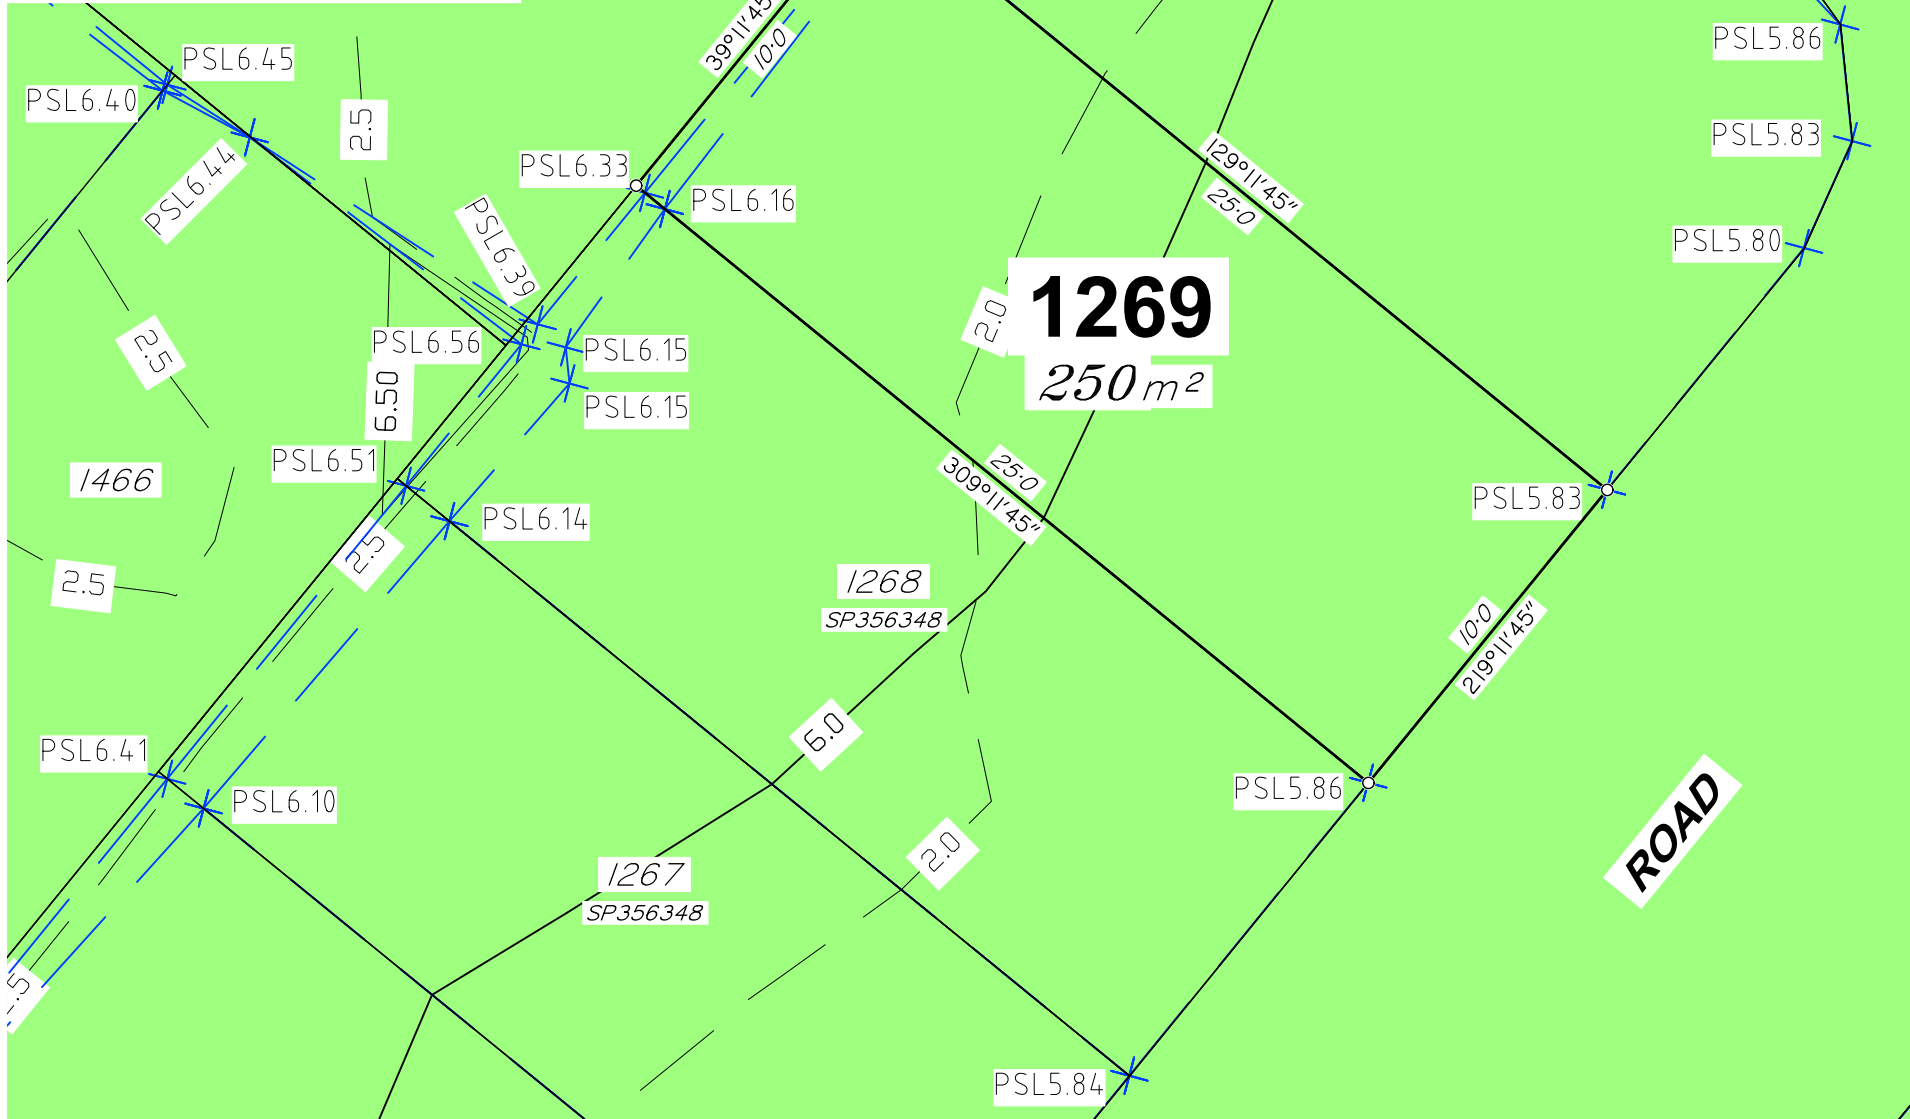

JENSEN BOWERS
SURVEYORS
PLANNERS
DEVELOPMENT ADVISORS
jensenbowers.com.au

Brisbane (Head Office)
59 Anderson Street, Fortitude Valley, Qld. 4006
PO Box 799, Spring Hill, Qld. 4004
T (07) 3852 1771

T.H. Jensen & Bowers Pty. Ltd. (Consulting Surveyors)
ABN: 52 010 872 607

© Copyright reserved to Jensen Bowers Group Consultants Pty Ltd

Associated Consultants
KN Consulting Engineers

Local Authority: Moreton Bay City Council
Authority Ref. No: DA/2024/2264
RP Description: Cancelling Lot 9998

Locality: Morayfield
Date of Survey: N/A
Level Datum: AHD (der)
Origin: OPM 139507 (RL 6.31m)
Level Bk / Fid Bk: Digital
Horizontal Datum: MGA Zone 56
Contour Interval: N/A

Scale



Notes

This plan was produced for the exclusive use of North Harbour Holdings Pty Ltd.

It is to be used as an attachment under the Land Sales Act 1984 to sell freehold land off the plan. All dimensions and areas are subject to final registration of the survey plan.

The services, design contours and fill hatching shown hereon are from designs as supplied by KN Group Pty Ltd received 2.06.2026.

Disclaimer

Any licence, expressed or implied, to use this document for any purpose whatsoever is restricted to the terms of the agreement or implied agreement between Jensen Bowers and the instructing party.

Drawn:	Pineapple	Date:	2.06.2026
Surveyed:	N/A	Date:	N/A
Checked:	SM	Date:	22.06.2026

Approved:
SJM

Issue	Description	Date	Appd.
A	Original Issue	22.06.26	SM

Client
North Harbour Holdings Pty Ltd

Stage 12
North Harbour
Residential North

Disclosure Plan
Lot 1269 on SP356348

Drawing No.	Issue	Original Size
S-7550 - 1269	A	A3



Legend

Area of Fill

Proposed New Allotment

PSL4-30

2.50

2.50

HW 2.50

AHW 2.50

Proposed Rock Retaining Wall

Proposed Sleeper Retaining Wall

Proposed Acoustic Barrier

Proposed Timber Fence

Area of Fill

Proposed New Allotment

Proposed Surface Level

Proposed Surface Contour

Proposed Fill Depth Contour

Proposed Batter Line

Proposed height of wall

Proposed Average height of wall

Proposed Rock Retaining Wall

Proposed Sleeper Retaining Wall

Proposed Acoustic Barrier

Proposed Timber Fence

Allotment Description


This plan shows details of Proposed Allotment 1270 on SP356348 cancelling part of Lot 9998 on Proposed Reconfiguration Plans as approved by Moreton Bay City Council in accordance with Development Approval Number DA/2024/2264 dated 07.11.2024.

The Contractor shall complete all allotment earthwork operations in such a manner to allow an approved Geotechnical testing company's certification that site filling has been placed as Level 1 "Controlled Fill" in accordance with the provisions of Australian Standard AS 3798-2007.

The frequency of control testing shall be in accordance with the provisions of Table 8.1 of AS3798-2007.

Notes

- This Diagram has been prepared for information purposes only and does not form part of any contract of sale.
- This plan was prepared for the exclusive use of North Harbour Holdings Pty Ltd and their other professional advisors and is not to be used for any other purpose or by any other person or corporation.
- North Harbour Holdings Pty Ltd and T.H. Jensen and Bowers Pty Ltd accept no responsibility for any loss or damage arising to any person or corporation who may use or rely on this plan in contravention of these terms.
- The title boundaries shown on this diagram were not marked at the time this diagram was prepared and have been determined from calculated dimensions only and not by field survey.
- Services shown hereon have been plotted from available records current at the time of preparation. The local authority and/or service provider should be contacted for 'As Constructed' information prior to any design and/or construction of any structure.
- There can be variations between this design information and works as constructed. Field survey is required to confirm the actual location of services prior to design and construction of any house or structure.
- Any Building Envelope shown may not take into consideration additional setback and clearance requirements that may be imposed by statutory and service authorities and their associated Acts and Legislation.
- These notes form an integral part of this plan. If others use this information, they should be advised of its purpose and limitations.
- This plan may not be reproduced unless these notes are included.

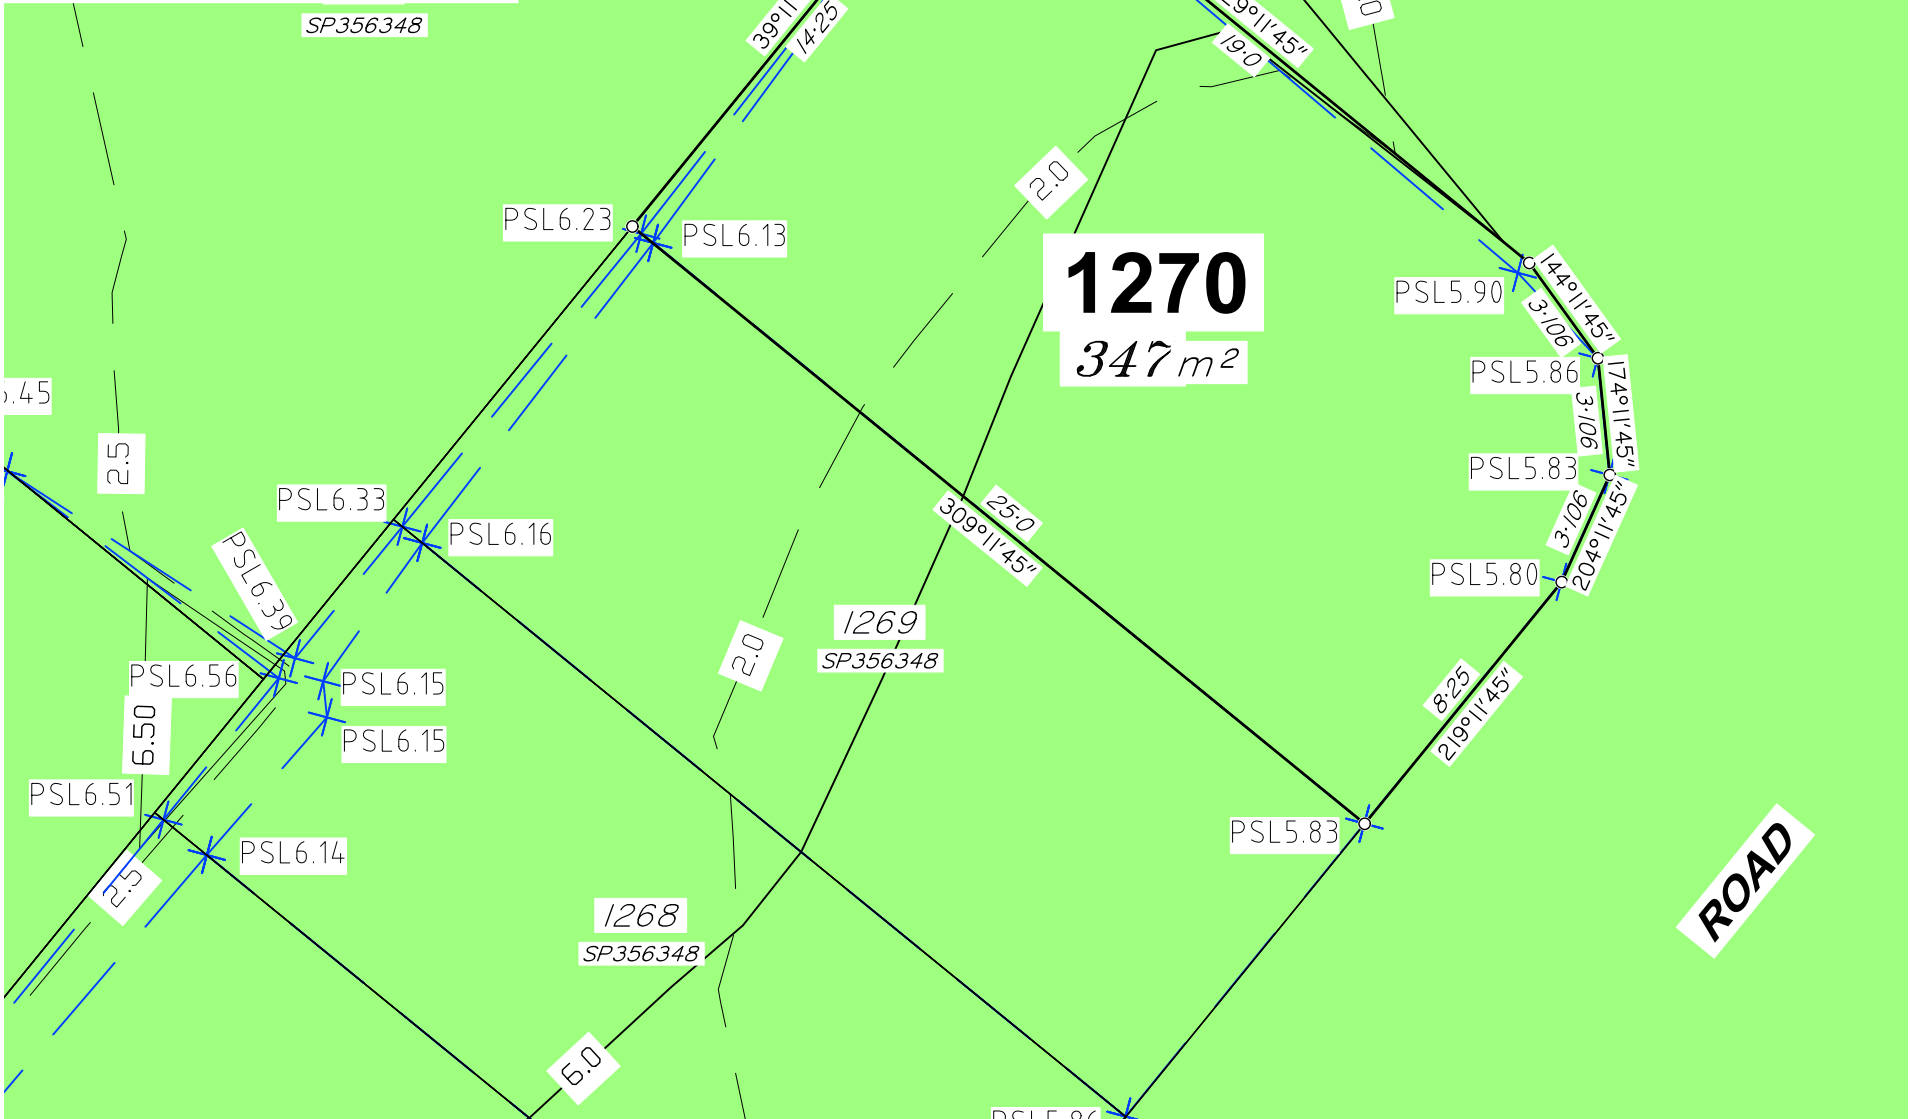



JENSEN BOWERS
Brisbane (Head Office)
59 Anderson Street, Fortitude Valley, Qld. 4006
PO Box 799, Spring Hill, Qld. 4004
T (07) 3852 1771
T.H. Jensen & Bowers Pty. Ltd. (Consulting Surveyors)
ABN: 52 010 872 607
© Copyright reserved to Jensen Bowers Group Consultants Pty Ltd

Associated Consultants
KN Consulting Engineers

Local Authority: Moreton Bay City Council
Authority Ref. No: DA/2024/2264
RP Description: Cancelling Lot 9998

Locality: Morayfield
Date of Survey: N/A
Level Datum: AHD (der)
Origin: OPM 139507 (RL 6.31m)
Level Bk / Fid Bk: Digital
Horizontal Datum: MGA Zone 56
Contour Interval: N/A

Scale

0 2 4 6m
1 : 200@A3 (Before Reduction)

Notes

This plan was produced for the exclusive use of North Harbour Holdings Pty Ltd.

It is to be used as an attachment under the Land Sales Act 1984 to sell freehold land off the plan. All dimensions and areas are subject to final registration of the survey plan.

The services, design contours and fill hatching shown hereon are from designs as supplied by KN Group Pty Ltd received 2.06.2026.

Disclaimer

Any licence, expressed or implied, to use this document for any purpose whatsoever is restricted to the terms of the agreement or implied agreement between Jensen Bowers and the instructing party.

Drawn: Pineapple
Surveyed: N/A
Checked: SM

Date: 2.06.2026
Date: N/A
Date: 22.06.2026

Approved: SJM

Issue	Description	Date	Appd.
A	Original Issue	22.06.26	SM

Client
North Harbour Holdings Pty Ltd

Stage 12
North Harbour
Residential North

Disclosure Plan
Lot 1270 on SP356348

Drawing No.
S-7550 - 1270

Issue
A

Original Size
A3



Legend

Area of Fill

Proposed New Allotment

PSL4.30

Proposed Surface Level

— 2.50 —

Proposed Surface Contour

— +2.50 —

Proposed Fill Depth Contour

— — —

Proposed Batter Line

HW 2.50

Proposed height of wall

AHW 2.50

Proposed Average height of wall

Proposed Rock Retaining Wall

Proposed Sleeper Retaining Wall

Proposed Acoustic Barrier

//

Proposed Timber Fence

Allotment Description


This plan shows details of Proposed Allotment 1271 on SP356348 cancelling part of Lot 9998 on Proposed Reconfiguration Plans as approved by Moreton Bay City Council in accordance with Development Approval Number DA/2024/2264 dated 07.11.2024.

The Contractor shall complete all allotment earthwork operations in such a manner to allow an approved Geotechnical testing company's certification that site filling has been placed as Level 1 "Controlled Fill" in accordance with the provisions of Australian Standard AS 3798-2007.

The frequency of control testing shall be in accordance with the provisions of Table 8.1 of AS3798-2007.

Notes

1. This Diagram has been prepared for information purposes only and does not form part of any contract of sale.
2. This plan was prepared for the exclusive use of North Harbour Holdings Pty Ltd and their other professional advisors and is not to be used for any other purpose or by any other person or corporation.
3. North Harbour Holdings Pty Ltd and T.H. Jensen and Bowers Pty Ltd accept no responsibility for any loss or damage arising to any person or corporation who may use or rely on this plan in contravention of these terms.
4. The title boundaries shown on this diagram were not marked at the time this diagram was prepared and have been determined from calculated dimensions only and not by field survey.
5. Services shown hereon have been plotted from available records current at the time of preparation. The local authority and/or service provider should be contacted for 'As Constructed' information prior to any design and/or construction of any structure.
6. There can be variations between this design information and works as constructed. Field survey is required to confirm the actual location of services prior to design and construction of any house or structure.
7. Any Building Envelope shown may not take into consideration additional setback and clearance requirements that may be imposed by statutory and service authorities and their associated Acts and Legislation.
8. These notes form an integral part of this plan. If others use this information, they should be advised of its purpose and limitations.
9. This plan may not be reproduced unless these notes are included.

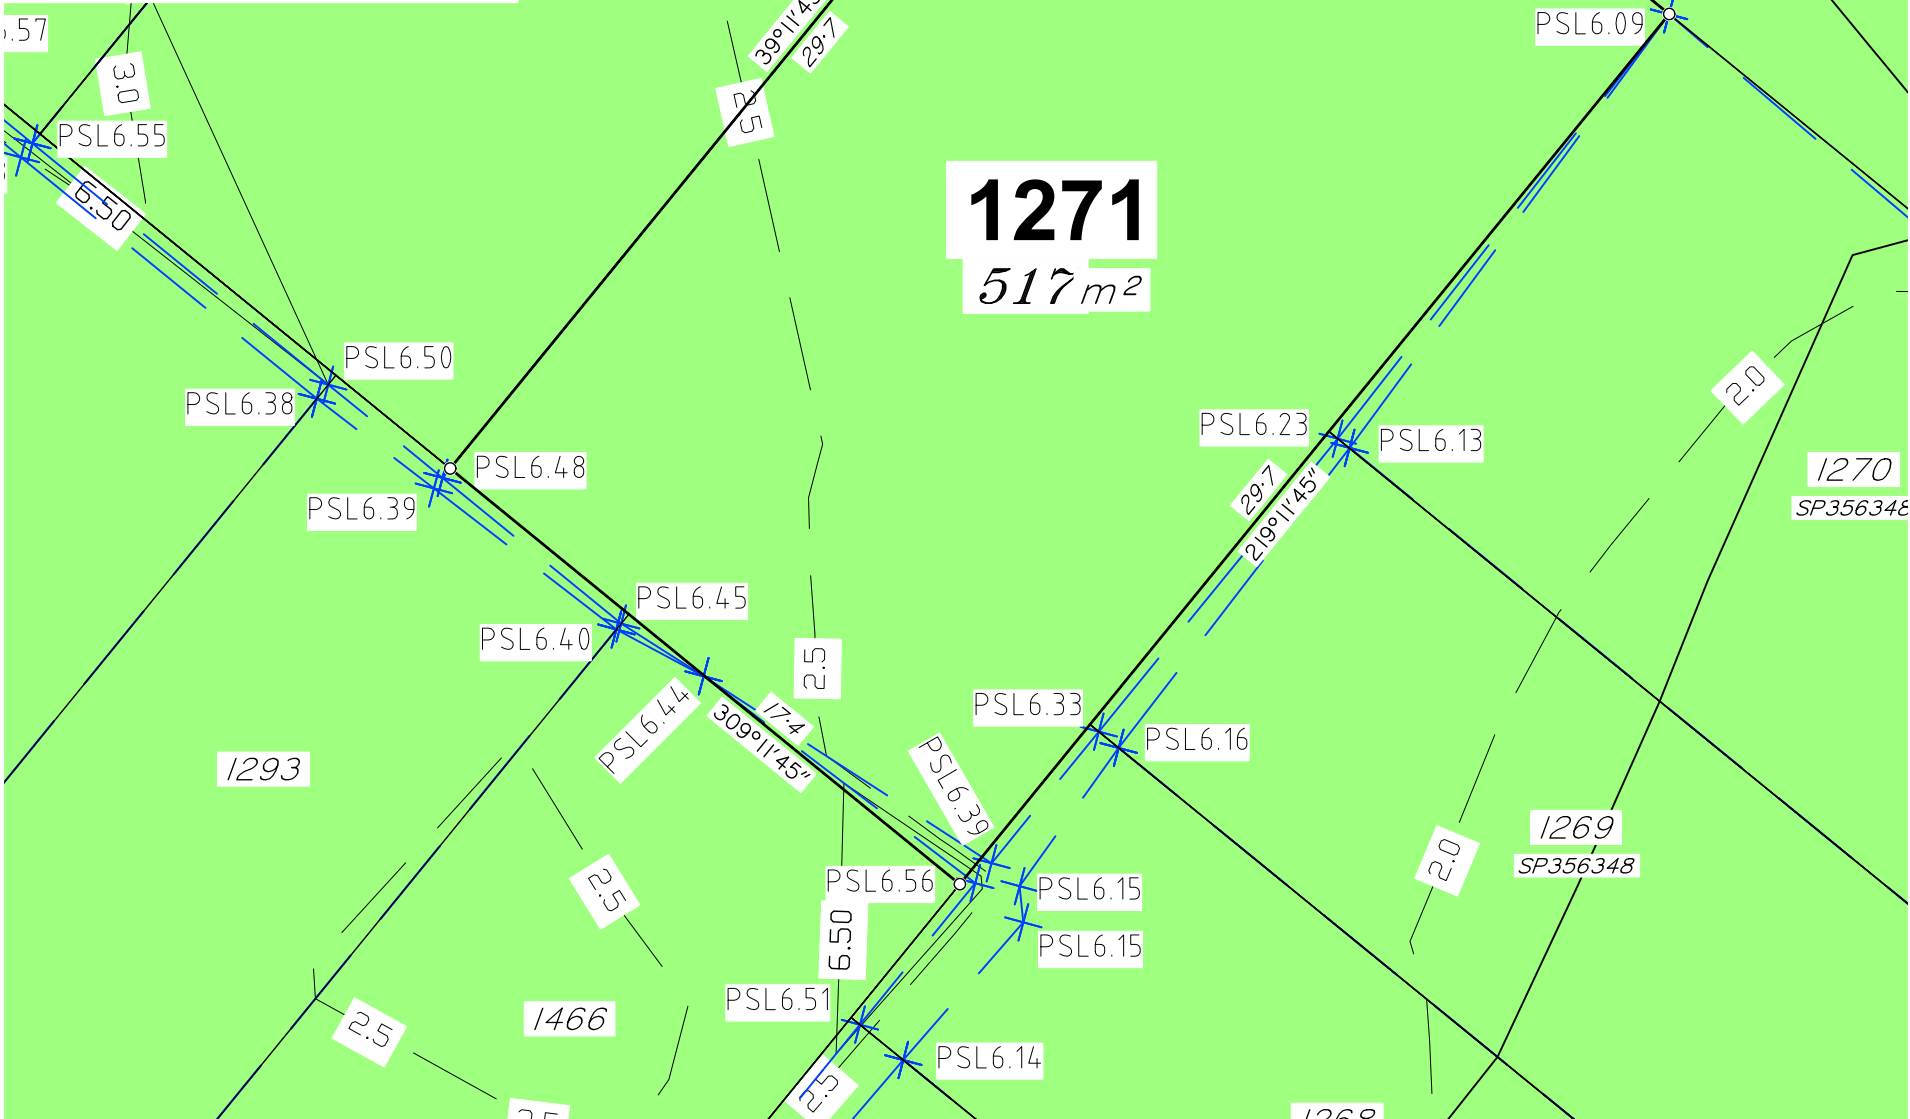

JENSEN BOWERS

Brisbane (Head Office)
59 Anderson Street, Fortitude Valley, Qld. 4006
PO Box 799, Spring Hill, Qld. 4004
T (07) 3852 1771

T.H. Jensen & Bowers Pty. Ltd. (Consulting Surveyors)
ABN: 52 010 872 607

© Copyright reserved to Jensen Bowers Group Consultants Pty Ltd

Associated Consultants

KN Consulting Engineers

Local Authority: Moreton Bay City Council
Authority Ref. No: DA/2024/2264
RP Description: Cancelling Lot 9998

Locality: Morayfield
Date of Survey: N/A
Level Datum: AHD (der)
Origin: OPM 139507 (RL 6.31m)
Level Bk / Fid Bk: Digital
Horizontal Datum: MGA Zone 56
Contour Interval: N/A

Scale

0246m

1 : 200@A3 (Before Reduction)

Notes

This plan was produced for the exclusive use of North Harbour Holdings Pty Ltd.

It is to be used as an attachment under the Land Sales Act 1984 to sell freehold land off the plan. All dimensions and areas are subject to final registration of the survey plan.

The services, design contours and fill hatching shown hereon are from designs as supplied by KN Group Pty Ltd received 2.06.2026.

Disclaimer

Any licence, expressed or implied, to use this document for any purpose whatsoever is restricted to the terms of the agreement or implied agreement between Jensen Bowers and the instructing party.

Drawn: Pineapple

Date: 2.06.2026

Surveyed: N/A

Date: N/A

Checked: SM

Date: 22.06.2026

Approved:

SJM

Issue	Description	Date	Appd.
A	Original Issue	22.06.26	SM

Client

North Harbour Holdings Pty Ltd

**Stage 12
North Harbour
Residential North**

**Disclosure Plan
Lot 1271 on SP356348**

Drawing No.
S-7550 - 1271

Issue
A

Original Size
A3



Locality Diagram
Not To Scale

Legend

- Area of Fill
- Proposed New Allotment
- PSL4:30
- Proposed Surface Level
- 2.50
- Proposed Surface Contour
- +2.50
- Proposed Fill Depth Contour
- Proposed Batter Line
- HW 2.50
- Proposed height of wall
- AHW 2.50
- Proposed Average height of wall
- Proposed Rock Retaining Wall
- Proposed Sleeper Retaining Wall
- Proposed Acoustic Barrier
- Proposed Timber Fence

Allotment Description


This plan shows details of Proposed Allotment 1272 on SP356348 cancelling part of Lot 9998 on Proposed Reconfiguration Plans as approved by Moreton Bay City Council in accordance with Development Approval Number DA/2024/2264 dated 07.11.2024.

The Contractor shall complete all allotment earthwork operations in such a manner to allow an approved Geotechnical testing company's certification that site filling has been placed as Level 1 "Controlled Fill" in accordance with the provisions of Australian Standard AS 3798-2007.

The frequency of control testing shall be in accordance with the provisions of Table 8.1 of AS3798-2007.

Notes

- This Diagram has been prepared for information purposes only and does not form part of any contract of sale.
- This plan was prepared for the exclusive use of North Harbour Holdings Pty Ltd and their other professional advisors and is not to be used for any other purpose or by any other person or corporation.
- North Harbour Holdings Pty Ltd and T.H. Jensen and Bowers Pty Ltd accept no responsibility for any loss or damage arising to any person or corporation who may use or rely on this plan in contravention of these terms.
- The title boundaries shown on this diagram were not marked at the time this diagram was prepared and have been determined from calculated dimensions only and not by field survey.
- Services shown hereon have been plotted from available records current at the time of preparation. The local authority and/or service provider should be contacted for 'As Constructed' information prior to any design and/or construction of any structure.
- There can be variations between this design information and works as constructed. Field survey is required to confirm the actual location of services prior to design and construction of any house or structure.
- Any Building Envelope shown may not take into consideration additional setback and clearance requirements that may be imposed by statutory and service authorities and their associated Acts and Legislation.
- These notes form an integral part of this plan. If others use this information, they should be advised of its purpose and limitations.
- This plan may not be reproduced unless these notes are included.

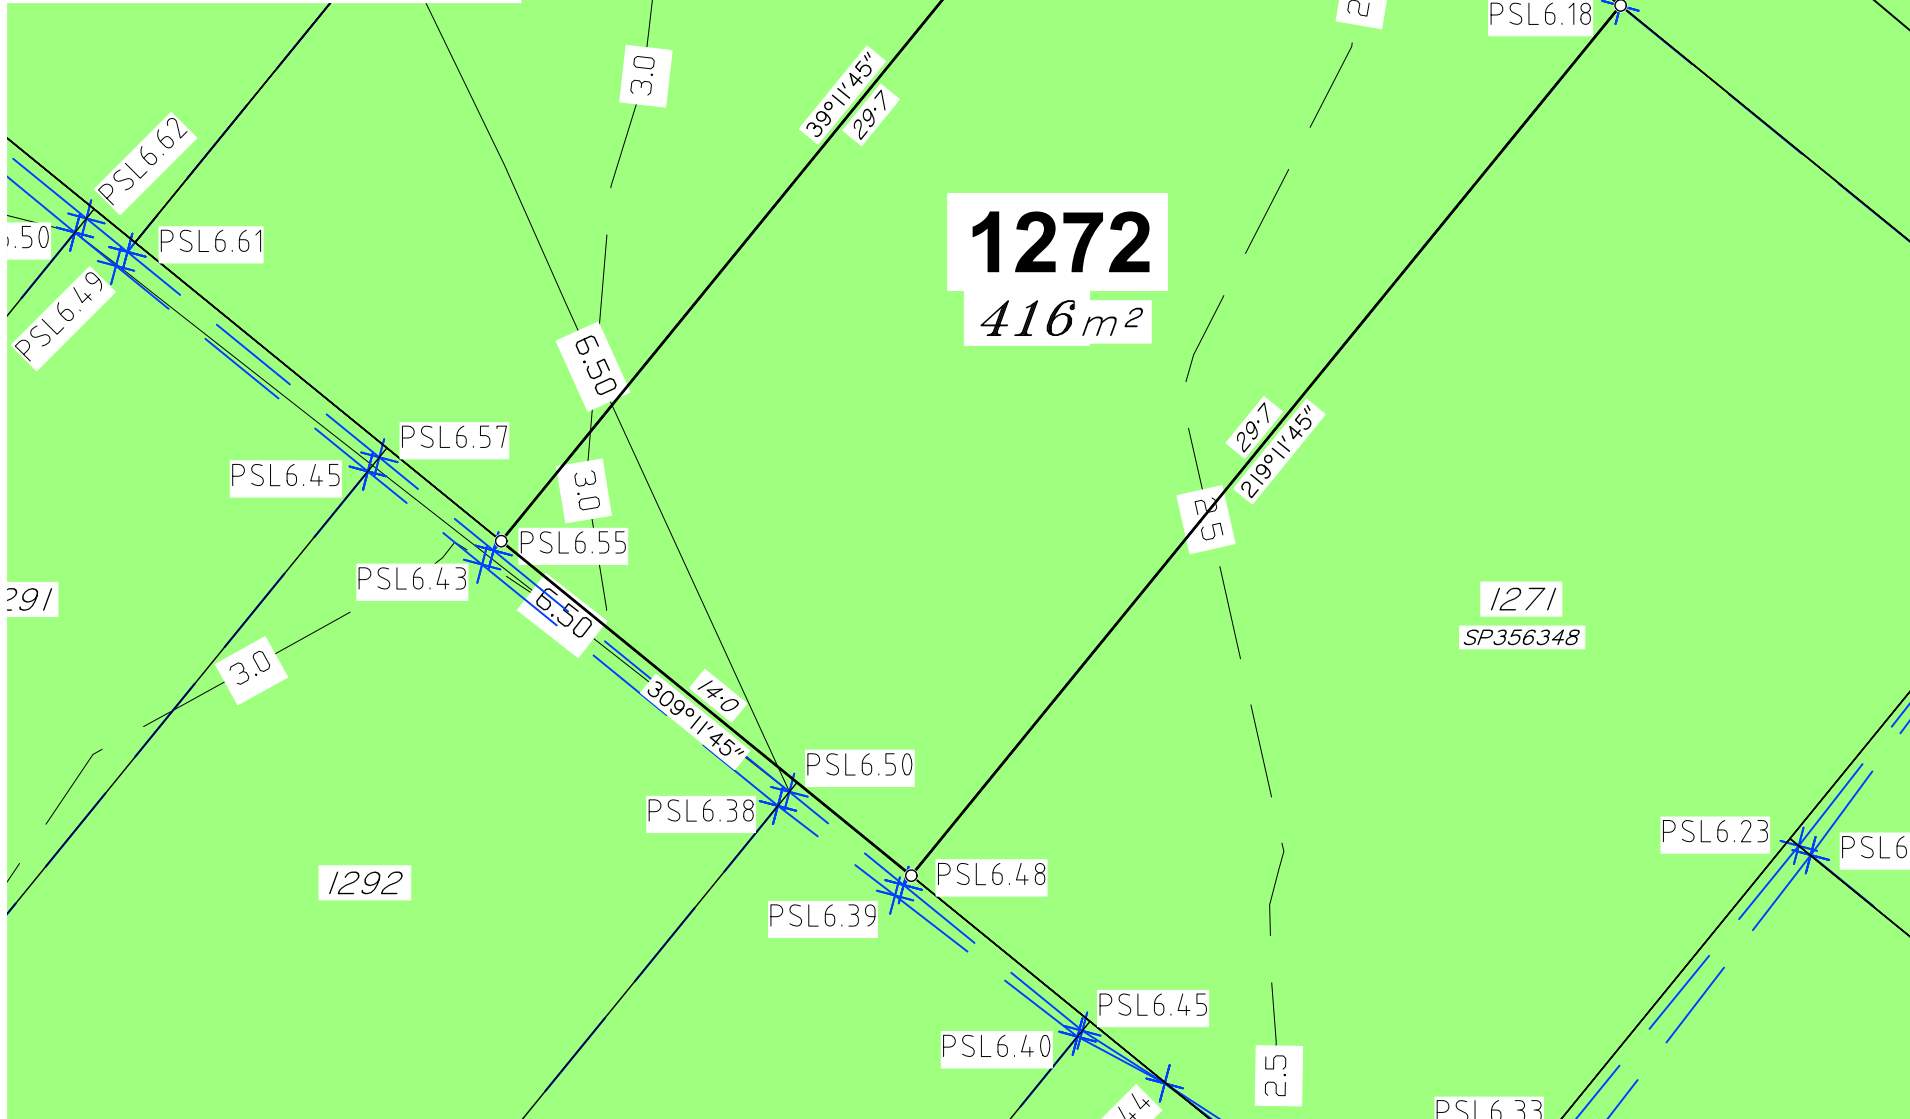

JENSEN BOWERS
SURVEYORS
PLANNERS
DEVELOPMENT ADVISORS
jensenbowers.com.au

Brisbane (Head Office)
59 Anderson Street, Fortitude Valley, Qld. 4006
PO Box 799, Spring Hill, Qld. 4004
T (07) 3852 1771

T.H. Jensen & Bowers Pty. Ltd. (Consulting Surveyors)
ABN: 52 010 872 607

© Copyright reserved to Jensen Bowers Group Consultants Pty Ltd

Associated Consultants
KN Consulting Engineers

Local Authority: Moreton Bay City Council
Authority Ref. No: DA/2024/2264
RP Description: Cancelling Lot 9998

Locality: Morayfield
Date of Survey: N/A
Level Datum: AHD (der)
Origin: OPM 139507 (RL 6.31m)
Level Bk / Fid Bk: Digital
Horizontal Datum: MGA Zone 56
Contour Interval: N/A

Scale



Notes

This plan was produced for the exclusive use of North Harbour Holdings Pty Ltd.

It is to be used as an attachment under the Land Sales Act 1984 to sell freehold land off the plan. All dimensions and areas are subject to final registration of the survey plan.

The services, design contours and fill hatching shown hereon are from designs as supplied by KN Group Pty Ltd received 2.06.2026.

Disclaimer

Any licence, expressed or implied, to use this document for any purpose whatsoever is restricted to the terms of the agreement or implied agreement between Jensen Bowers and the instructing party.

Drawn:	Pineapple	Date:	2.06.2026
Surveyed:	N/A	Date:	N/A
Checked:	SM	Date:	22.06.2026

Approved:

SJM			
Issue	Description	Date	Appd.
A	Original Issue	22.06.26	SM


Client

North Harbour Holdings Pty Ltd

Stage 12
North Harbour
Residential North

Disclosure Plan
Lot 1272 on SP356348

Drawing No.	Issue	Original Size
S-7550 - 1272	A	A3

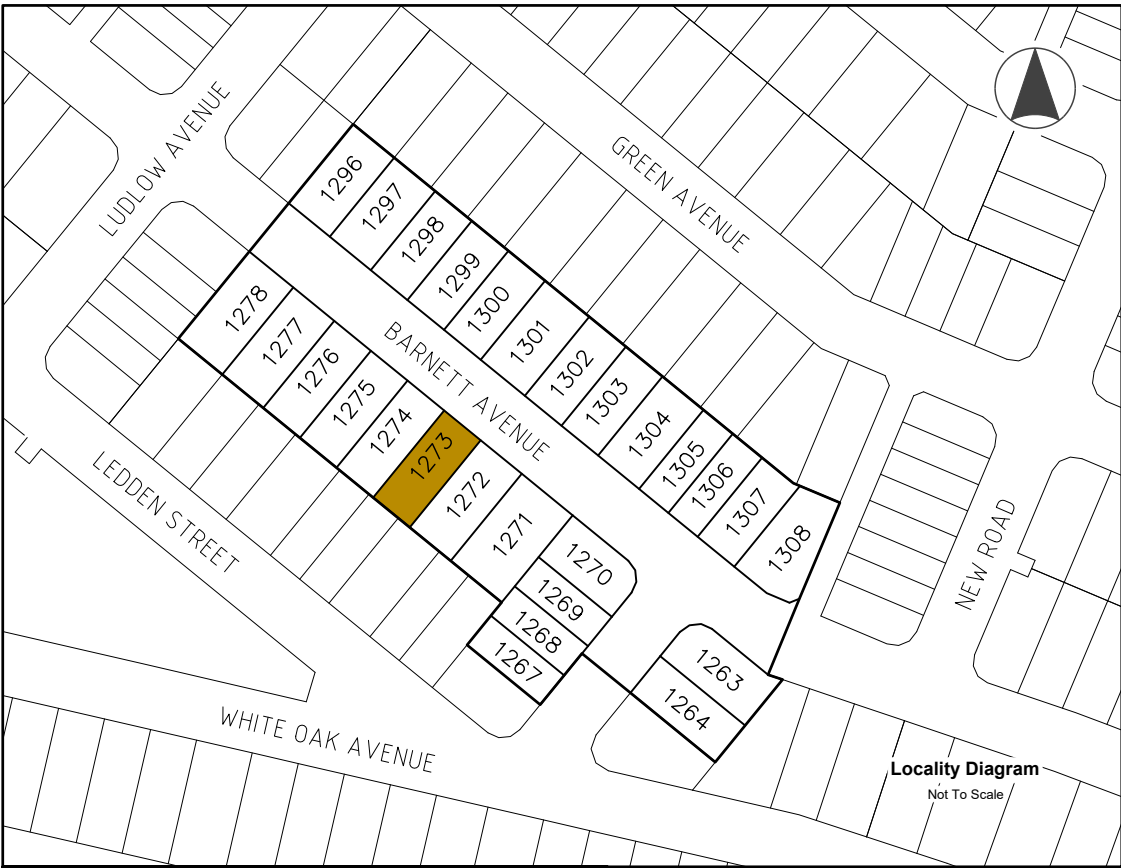

Locality Diagram
Not To Scale

Legend

- Area of Fill
- Proposed New Allotment
- PSL 4.30
- Proposed Surface Level
- 2.50
- Proposed Surface Contour
- +2.50
- Proposed Fill Depth Contour
- Proposed Batter Line
- HW 2.50
- Proposed height of wall
- AHW 2.50
- Proposed Average height of wall
- Proposed Rock Retaining Wall
- Proposed Sleeper Retaining Wall
- Proposed Acoustic Barrier
- Proposed Timber Fence

Allotment Description


This plan shows details of Proposed Allotment 1273 on SP356348 cancelling part of Lot 9998 on Proposed Reconfiguration Plans as approved by Moreton Bay City Council in accordance with Development Approval Number DA/2024/2264 dated 07.11.2024.

The Contractor shall complete all allotment earthwork operations in such a manner to allow an approved Geotechnical testing company's certification that site filling has been placed as Level 1 "Controlled Fill" in accordance with the provisions of Australian Standard AS 3798-2007.

The frequency of control testing shall be in accordance with the provisions of Table 8.1 of AS3798-2007.

Notes

- This Diagram has been prepared for information purposes only and does not form part of any contract of sale.
- This plan was prepared for the exclusive use of North Harbour Holdings Pty Ltd and their other professional advisors and is not to be used for any other purpose or by any other person or corporation.
- North Harbour Holdings Pty Ltd and T.H. Jensen and Bowers Pty Ltd accept no responsibility for any loss or damage arising to any person or corporation who may use or rely on this plan in contravention of these terms.
- The title boundaries shown on this diagram were not marked at the time this diagram was prepared and have been determined from calculated dimensions only and not by field survey.
- Services shown hereon have been plotted from available records current at the time of preparation. The local authority and/or service provider should be contacted for 'As Constructed' information prior to any design and/or construction of any structure.
- There can be variations between this design information and works as constructed. Field survey is required to confirm the actual location of services prior to design and construction of any house or structure.
- Any Building Envelope shown may not take into consideration additional setback and clearance requirements that may be imposed by statutory and service authorities and their associated Acts and Legislation.
- These notes form an integral part of this plan. If others use this information, they should be advised of its purpose and limitations.
- This plan may not be reproduced unless these notes are included.

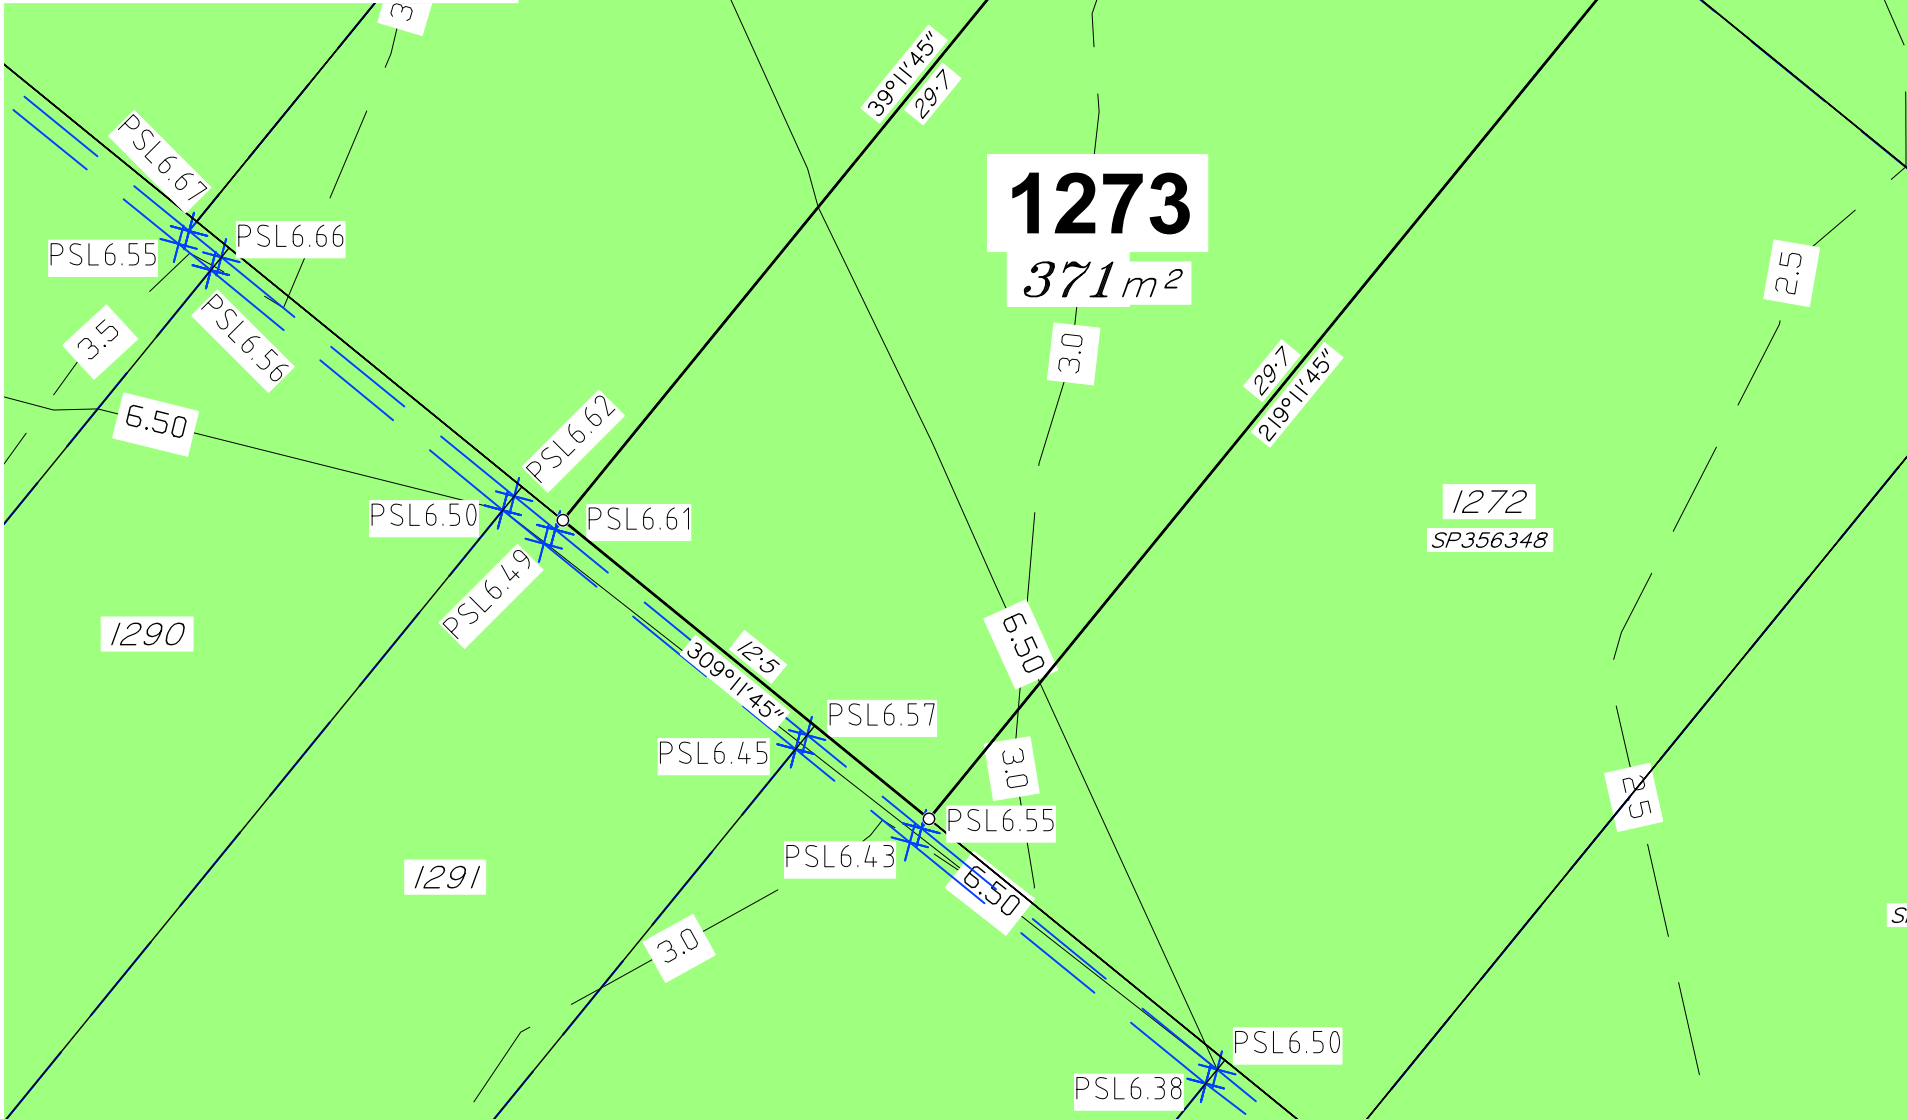

JENSEN BOWERS
SURVEYORS
PLANNERS
DEVELOPMENT ADVISORS
jensenbowers.com.au
Brisbane (Head Office)
59 Anderson Street, Fortitude Valley, Qld. 4006
PO Box 799, Spring Hill, Qld. 4004
T (07) 3852 1771
T.H. Jensen & Bowers Pty. Ltd. (Consulting Surveyors)
ABN: 52 010 872 607
© Copyright reserved to Jensen Bowers Group Consultants Pty Ltd

Associated Consultants
KN Consulting Engineers

Local Authority: Moreton Bay City Council
Authority Ref. No: DA/2024/2264
RP Description: Cancelling Lot 9998

Locality: Morayfield
Date of Survey: N/A
Level Datum: AHD (der)
Origin: OPM 139507 (RL 6.31m)
Level Bk / Fid Bk: Digital
Horizontal Datum: MGA Zone 56
Contour Interval: N/A

Scale



Notes

This plan was produced for the exclusive use of North Harbour Holdings Pty Ltd.

It is to be used as an attachment under the Land Sales Act 1984 to sell freehold land off the plan. All dimensions and areas are subject to final registration of the survey plan.

The services, design contours and fill hatching shown hereon are from designs as supplied by KN Group Pty Ltd received 2.06.2026.

Disclaimer

Any licence, expressed or implied, to use this document for any purpose whatsoever is restricted to the terms of the agreement or implied agreement between Jensen Bowers and the instructing party.

Drawn:	Pineapple	Date:	2.06.2026
Surveyed:	N/A	Date:	N/A
Checked:	SM	Date:	22.06.2026

Approved:
SJM


Issue	Description	Date	Appd.
A	Original Issue	22.06.26	SM

Client
North Harbour Holdings Pty Ltd

Stage 12
North Harbour
Residential North

Disclosure Plan
Lot 1273 on SP356348

Drawing No.	Issue	Original Size
S-7550 - 1273	A	A3

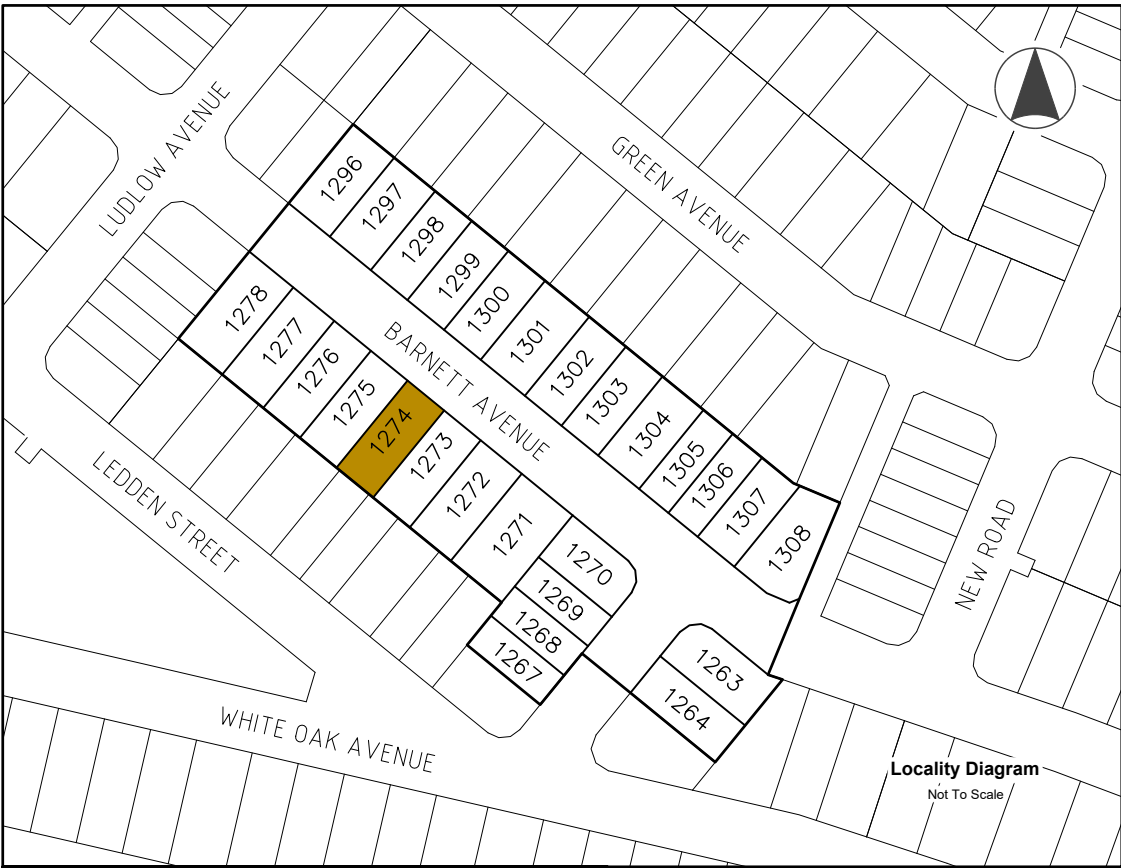

Locality Diagram
Not To Scale

Legend

- Area of Fill
- Proposed New Allotment
- PSL4:30
- Proposed Surface Level
- 2.50
- Proposed Surface Contour
- +2.50
- Proposed Fill Depth Contour
- Proposed Batter Line
- HW 2.50
- Proposed height of wall
- AHW 2.50
- Proposed Average height of wall
- Proposed Rock Retaining Wall
- Proposed Sleeper Retaining Wall
- Proposed Acoustic Barrier
- Proposed Timber Fence

Allotment Description


This plan shows details of Proposed Allotment 1274 on SP356348 cancelling part of Lot 9998 on Proposed Reconfiguration Plans as approved by Moreton Bay City Council in accordance with Development Approval Number DA/2024/2264 dated 07.11.2024.

The Contractor shall complete all allotment earthwork operations in such a manner to allow an approved Geotechnical testing company's certification that site filling has been placed as Level 1 "Controlled Fill" in accordance with the provisions of Australian Standard AS 3798-2007.

The frequency of control testing shall be in accordance with the provisions of Table 8.1 of AS3798-2007.

Notes

- This Diagram has been prepared for information purposes only and does not form part of any contract of sale.
- This plan was prepared for the exclusive use of North Harbour Holdings Pty Ltd and their other professional advisors and is not to be used for any other purpose or by any other person or corporation.
- North Harbour Holdings Pty Ltd and T.H. Jensen and Bowers Pty Ltd accept no responsibility for any loss or damage arising to any person or corporation who may use or rely on this plan in contravention of these terms.
- The title boundaries shown on this diagram were not marked at the time this diagram was prepared and have been determined from calculated dimensions only and not by field survey.
- Services shown hereon have been plotted from available records current at the time of preparation. The local authority and/or service provider should be contacted for 'As Constructed' information prior to any design and/or construction of any structure.
- There can be variations between this design information and works as constructed. Field survey is required to confirm the actual location of services prior to design and construction of any house or structure.
- Any Building Envelope shown may not take into consideration additional setback and clearance requirements that may be imposed by statutory and service authorities and their associated Acts and Legislation.
- These notes form an integral part of this plan. If others use this information, they should be advised of its purpose and limitations.
- This plan may not be reproduced unless these notes are included.

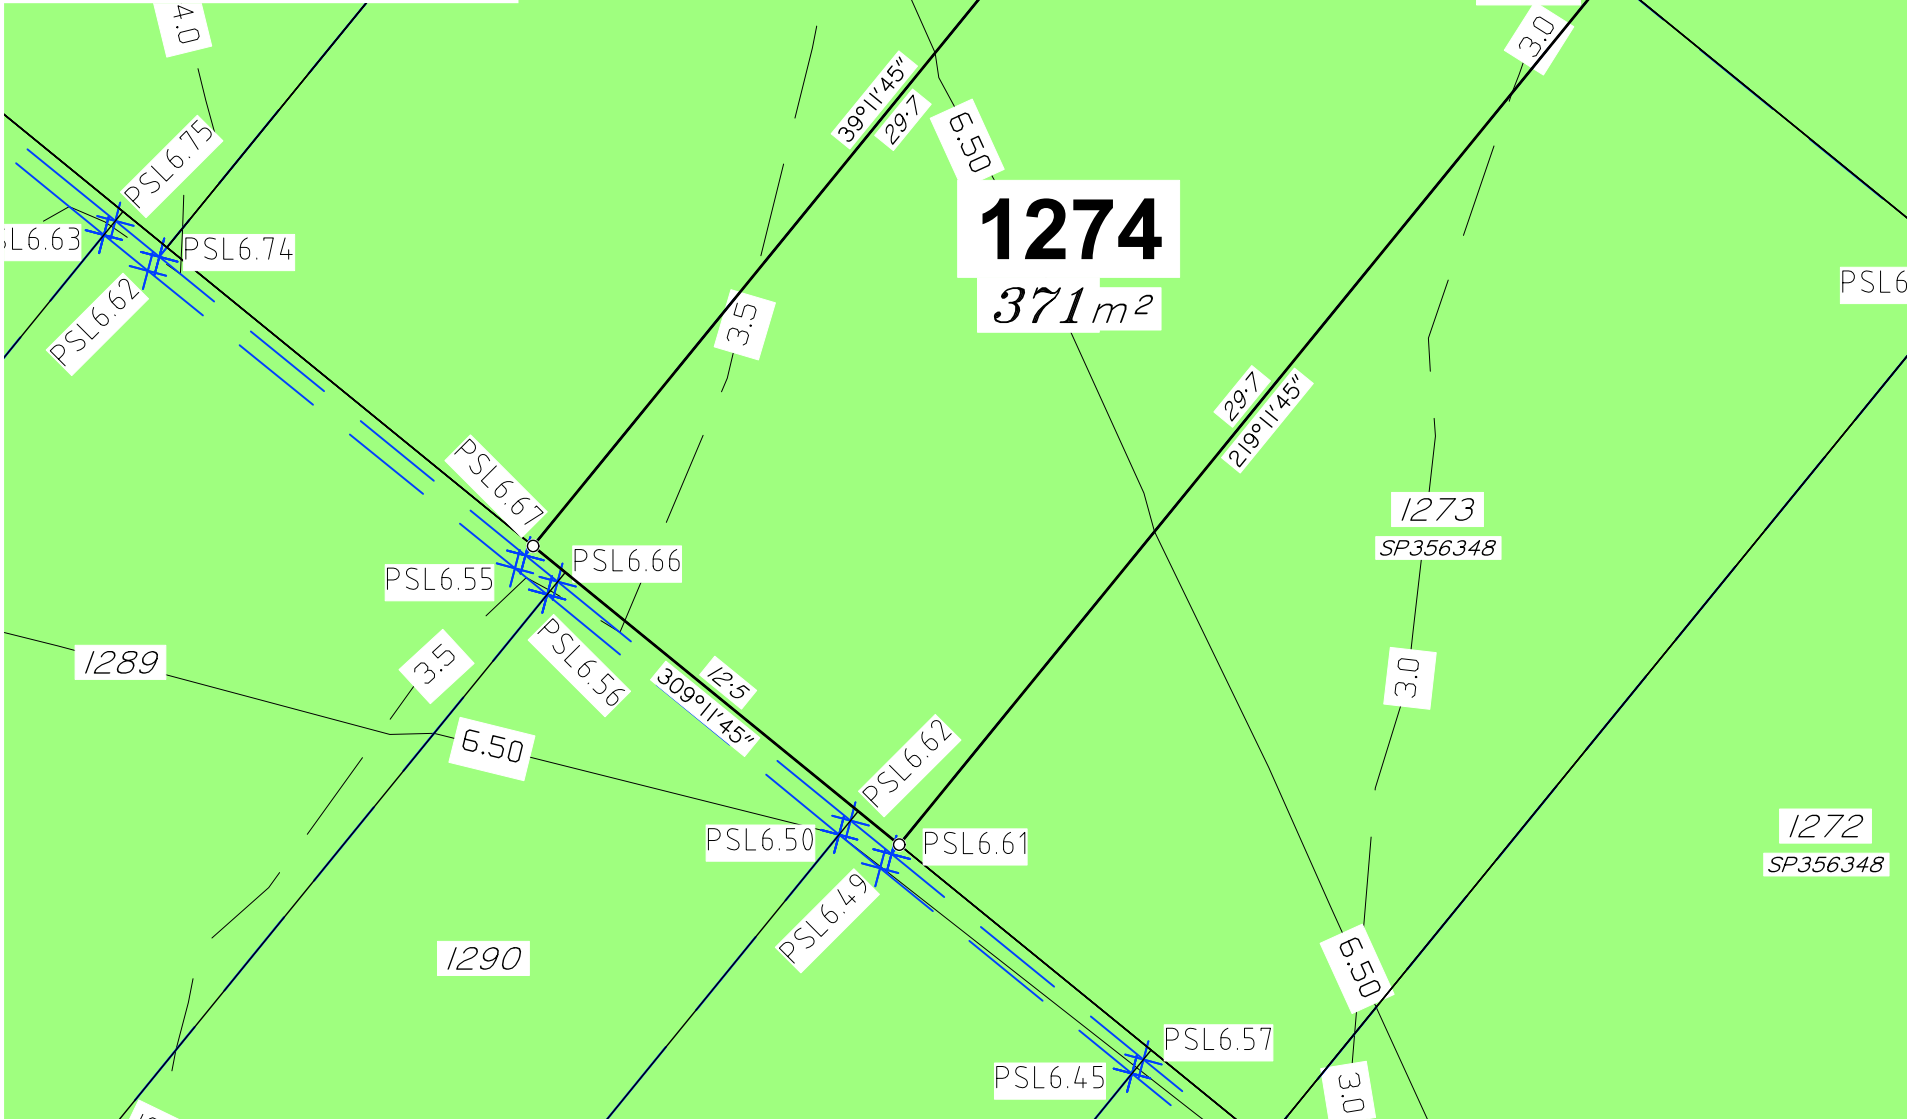



SURVEYORS
PLANNERS
DEVELOPMENT ADVISORS

**JENSEN
BOWERS**
Brisbane (Head Office)
59 Anderson Street, Fortitude Valley, Qld. 4006
PO Box 799, Spring Hill, Qld. 4004
T (07) 3852 1771

T.H. Jensen & Bowers Pty. Ltd. (Consulting Surveyors)
ABN: 52 010 872 607
© Copyright reserved to Jensen Bowers Group Consultants Pty Ltd

Associated Consultants
KN Consulting Engineers

Local Authority: Moreton Bay City Council
Authority Ref. No: DA/2024/2264
RP Description: Cancelling Lot 9998

Locality: Morayfield
Date of Survey: N/A
Level Datum: AHD (der)
Origin: OPM 139507 (RL 6.31m)
Level Bk / Fid Bk: Digital
Horizontal Datum: MGA Zone 56
Contour Interval: N/A

Scale

0246m

1 : 200@A3 (Before Reduction)

Notes
This plan was produced for the exclusive use of North Harbour Holdings Pty Ltd.

It is to be used as an attachment under the Land Sales Act 1984 to sell freehold land off the plan. All dimensions and areas are subject to final registration of the survey plan.

The services, design contours and fill hatching shown hereon are from designs as supplied by KN Group Pty Ltd received 2.06.2026.

Disclaimer
Any licence, expressed or implied, to use this document for any purpose whatsoever is restricted to the terms of the agreement or implied agreement between Jensen Bowers and the instructing party.

Drawn:	Pineapple	Date:	2.06.2026
Surveyed:	N/A	Date:	N/A
Checked:	SM	Date:	22.06.2026

Approved:

SJM


Issue	Description	Date	Appd.
A	Original Issue	22.06.26	SM

Client
North Harbour Holdings Pty Ltd

**Stage 12
North Harbour
Residential North**

**Disclosure Plan
Lot 1274 on SP356348**

Drawing No.	Issue	Original Size
S-7550 - 1274	A	A3

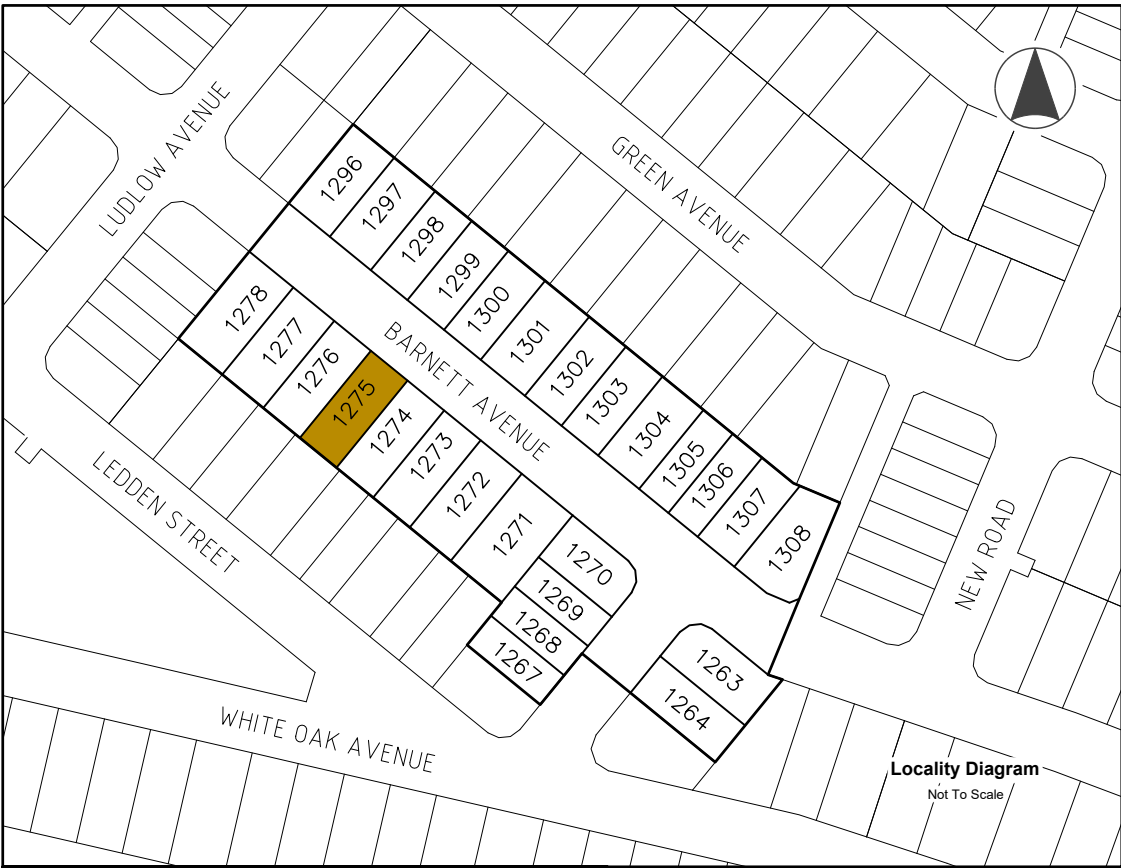

Locality Diagram
Not To Scale

Legend

- Area of Fill
- Proposed New Allotment
- PSL 4.30
- Proposed Surface Level
- 2.50
- Proposed Surface Contour
- +2.50
- Proposed Fill Depth Contour
- Proposed Batter Line
- HW 2.50
- Proposed height of wall
- AHW 2.50
- Proposed Average height of wall
- Proposed Rock Retaining Wall
- Proposed Sleeper Retaining Wall
- Proposed Acoustic Barrier
- Proposed Timber Fence

Allotment Description


This plan shows details of Proposed Allotment 1275 on SP356348 cancelling part of Lot 9998 on Proposed Reconfiguration Plans as approved by Moreton Bay City Council in accordance with Development Approval Number DA/2024/2264 dated 07.11.2024.

The Contractor shall complete all allotment earthwork operations in such a manner to allow an approved Geotechnical testing company's certification that site filling has been placed as Level 1 "Controlled Fill" in accordance with the provisions of Australian Standard AS 3798-2007.

The frequency of control testing shall be in accordance with the provisions of Table 8.1 of AS3798-2007.

Notes

- This Diagram has been prepared for information purposes only and does not form part of any contract of sale.
- This plan was prepared for the exclusive use of North Harbour Holdings Pty Ltd and their other professional advisors and is not to be used for any other purpose or by any other person or corporation.
- North Harbour Holdings Pty Ltd and T.H. Jensen and Bowers Pty Ltd accept no responsibility for any loss or damage arising to any person or corporation who may use or rely on this plan in contravention of these terms.
- The title boundaries shown on this diagram were not marked at the time this diagram was prepared and have been determined from calculated dimensions only and not by field survey.
- Services shown hereon have been plotted from available records current at the time of preparation. The local authority and/or service provider should be contacted for 'As Constructed' information prior to any design and/or construction of any structure.
- There can be variations between this design information and works as constructed. Field survey is required to confirm the actual location of services prior to design and construction of any house or structure.
- Any Building Envelope shown may not take into consideration additional setback and clearance requirements that may be imposed by statutory and service authorities and their associated Acts and Legislation.
- These notes form an integral part of this plan. If others use this information, they should be advised of its purpose and limitations.
- This plan may not be reproduced unless these notes are included.

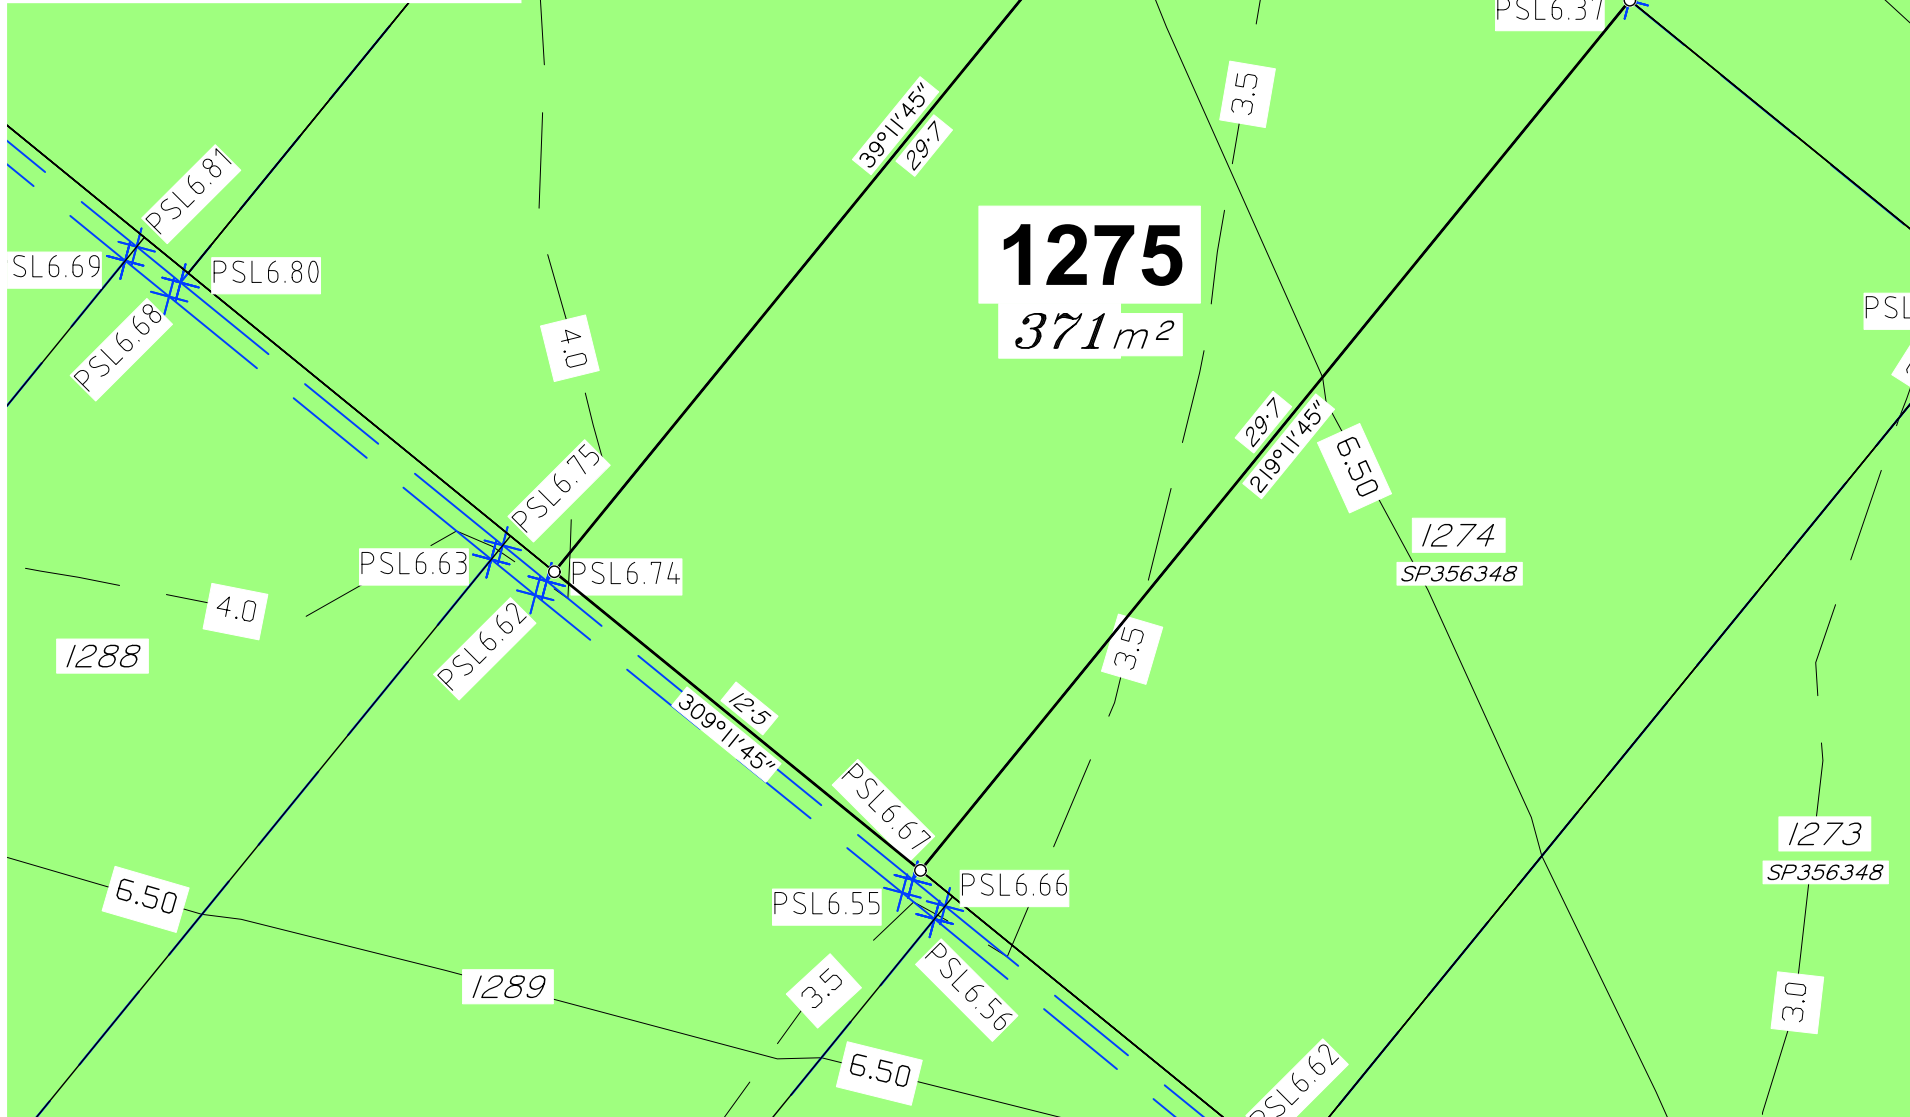

JENSEN BOWERS
SURVEYORS
PLANNERS
DEVELOPMENT ADVISORS
jensenbowers.com.au
Brisbane (Head Office)
59 Anderson Street, Fortitude Valley, Qld. 4006
PO Box 799, Spring Hill, Qld. 4004
T (07) 3852 1771
T.H. Jensen & Bowers Pty. Ltd. (Consulting Surveyors)
ABN: 52 010 872 607
© Copyright reserved to Jensen Bowers Group Consultants Pty Ltd

Associated Consultants
KN Consulting Engineers

Local Authority: Moreton Bay City Council
Authority Ref. No: DA/2024/2264
RP Description: Cancelling Lot 9998

Locality: Morayfield
Date of Survey: N/A
Level Datum: AHD (der)
Origin: OPM 139507 (RL 6.31m)
Level Bk / Fid Bk: Digital
Horizontal Datum: MGA Zone 56
Contour Interval: N/A

Scale



Notes

This plan was produced for the exclusive use of North Harbour Holdings Pty Ltd.

It is to be used as an attachment under the Land Sales Act 1984 to sell freehold land off the plan. All dimensions and areas are subject to final registration of the survey plan.

The services, design contours and fill hatching shown hereon are from designs as supplied by KN Group Pty Ltd received 2.06.2026.

Disclaimer

Any licence, expressed or implied, to use this document for any purpose whatsoever is restricted to the terms of the agreement or implied agreement between Jensen Bowers and the instructing party.

Drawn:	Pineapple	Date:	2.06.2026
Surveyed:	N/A	Date:	N/A
Checked:	SM	Date:	22.06.2026

Approved:
SJM

Issue	Description	Date	Appd.
A	Original Issue	22.06.26	SM

Client
North Harbour Holdings Pty Ltd

**Stage 12
North Harbour
Residential North**

**Disclosure Plan
Lot 1275 on SP356348**

Drawing No.	Issue	Original Size
S-7550 - 1275	A	A3



Locality Diagram
Not To Scale

Legend

- Area of Fill
- Proposed New Allotment
- PSL 4.30
- Proposed Surface Level
- 2.50
- Proposed Surface Contour
- +2.50
- Proposed Fill Depth Contour
- Proposed Batter Line
- HW 2.50
- Proposed height of wall
- AHW 2.50
- Proposed Average height of wall
- Proposed Rock Retaining Wall
- Proposed Sleeper Retaining Wall
- Proposed Acoustic Barrier
- Proposed Timber Fence

Allotment Description


This plan shows details of Proposed Allotment 1276 on SP356348 cancelling part of Lot 9998 on Proposed Reconfiguration Plans as approved by Moreton Bay City Council in accordance with Development Approval Number DA/2024/2264 dated 07.11.2024.

The Contractor shall complete all allotment earthwork operations in such a manner to allow an approved Geotechnical testing company's certification that site filling has been placed as Level 1 "Controlled Fill" in accordance with the provisions of Australian Standard AS 3798-2007.

The frequency of control testing shall be in accordance with the provisions of Table 8.1 of AS3798-2007.

Notes

- This Diagram has been prepared for information purposes only and does not form part of any contract of sale.
- This plan was prepared for the exclusive use of North Harbour Holdings Pty Ltd and their other professional advisors and is not to be used for any other purpose or by any other person or corporation.
- North Harbour Holdings Pty Ltd and T.H. Jensen and Bowers Pty Ltd accept no responsibility for any loss or damage arising to any person or corporation who may use or rely on this plan in contravention of these terms.
- The title boundaries shown on this diagram were not marked at the time this diagram was prepared and have been determined from calculated dimensions only and not by field survey.
- Services shown hereon have been plotted from available records current at the time of preparation. The local authority and/or service provider should be contacted for 'As Constructed' information prior to any design and/or construction of any structure.
- There can be variations between this design information and works as constructed. Field survey is required to confirm the actual location of services prior to design and construction of any house or structure.
- Any Building Envelope shown may not take into consideration additional setback and clearance requirements that may be imposed by statutory and service authorities and their associated Acts and Legislation.
- These notes form an integral part of this plan. If others use this information, they should be advised of its purpose and limitations.
- This plan may not be reproduced unless these notes are included.

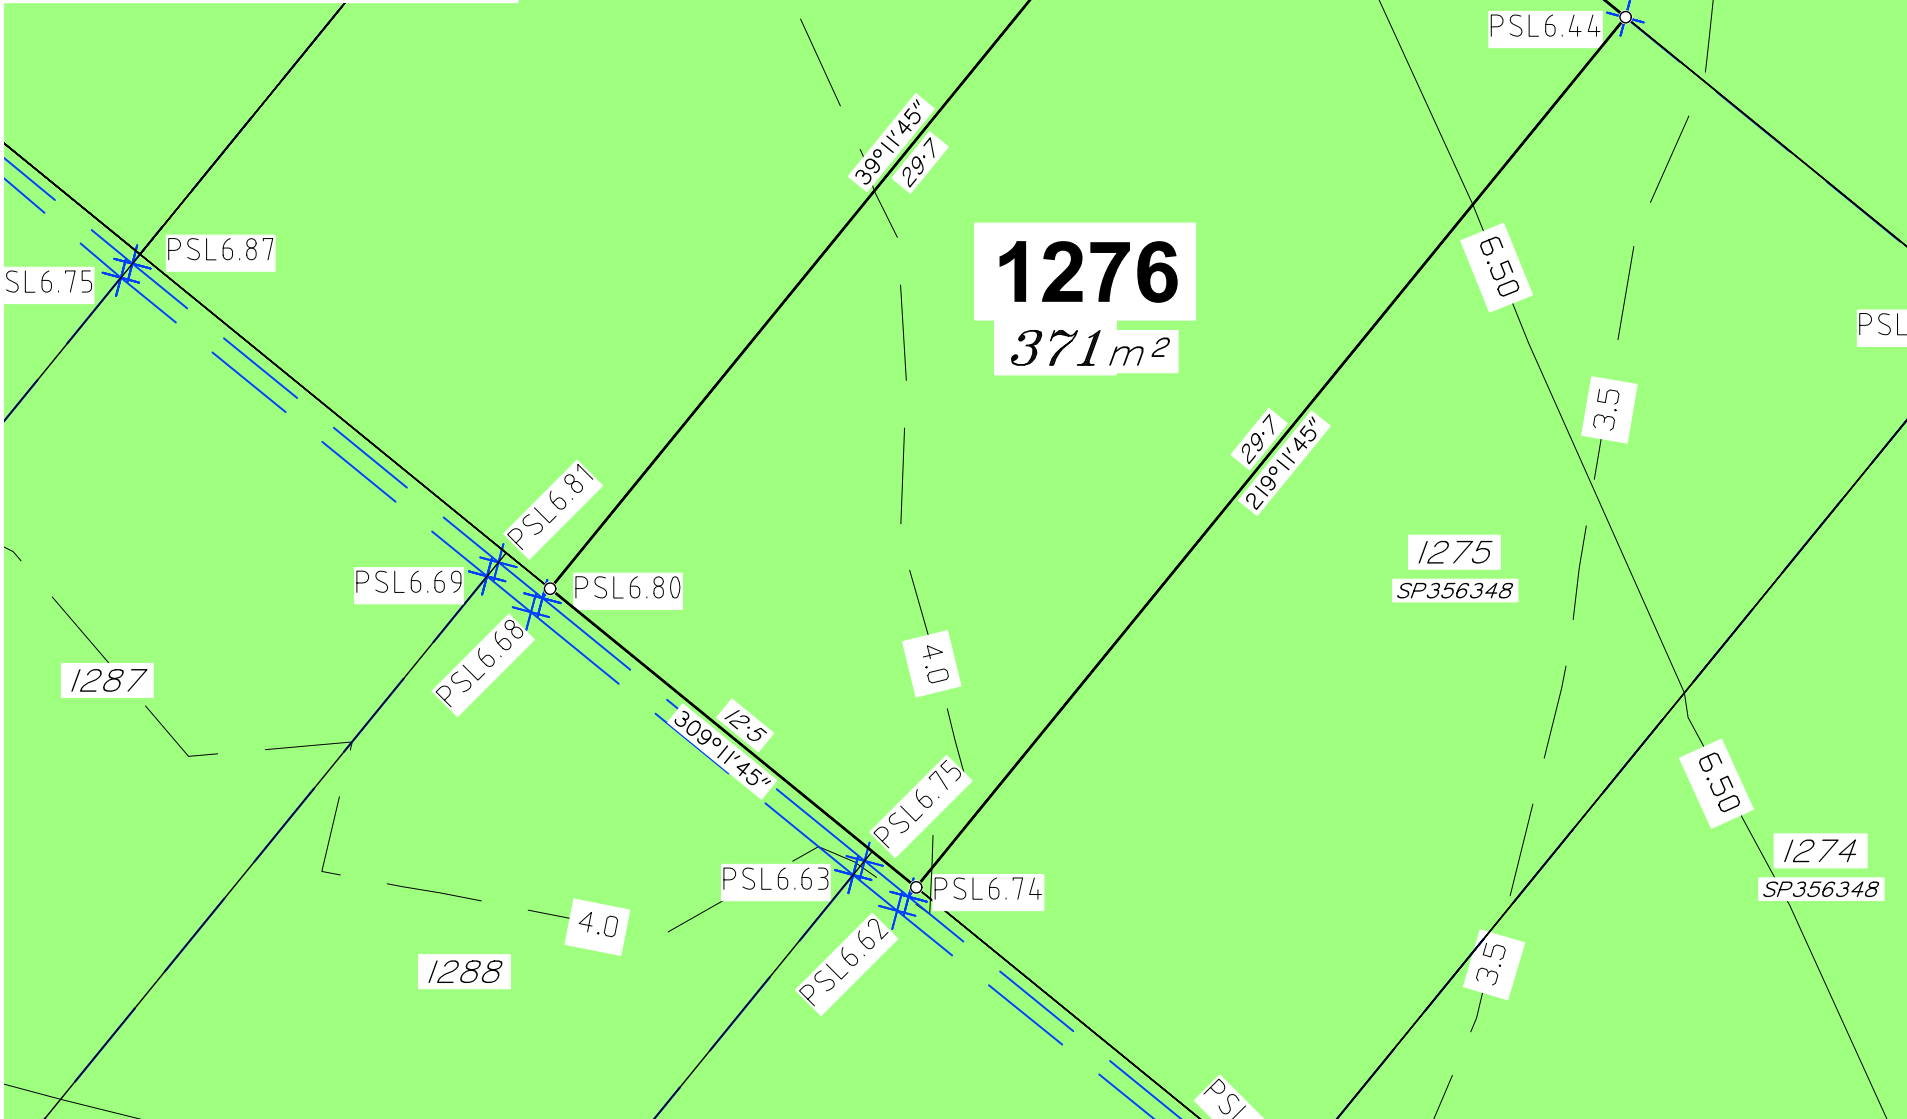

JENSEN BOWERS
SURVEYORS
PLANNERS
DEVELOPMENT ADVISORS
jensenbowers.com.au

Brisbane (Head Office)
59 Anderson Street, Fortitude Valley, Qld. 4006
PO Box 799, Spring Hill, Qld. 4004
T (07) 3852 1771

T.H. Jensen & Bowers Pty. Ltd. (Consulting Surveyors)
ABN: 52 010 872 607


© Copyright reserved to Jensen Bowers Group Consultants Pty Ltd

Associated Consultants
KN Consulting Engineers

Local Authority: Moreton Bay City Council
Authority Ref. No: DA/2024/2264
RP Description: Cancelling Lot 9998

Locality: Morayfield
Date of Survey: N/A
Level Datum: AHD (der)
Origin: OPM 139507 (RL 6.31m)
Level Bk / Fid Bk: Digital
Horizontal Datum: MGA Zone 56
Contour Interval: N/A

Scale

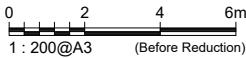

Notes

This plan was produced for the exclusive use of North Harbour Holdings Pty Ltd.

It is to be used as an attachment under the Land Sales Act 1984 to sell freehold land off the plan. All dimensions and areas are subject to final registration of the survey plan.

The services, design contours and fill hatching shown hereon are from designs as supplied by KN Group Pty Ltd received 2.06.2026.

Disclaimer

Any licence, expressed or implied, to use this document for any purpose whatsoever is restricted to the terms of the agreement or implied agreement between Jensen Bowers and the instructing party.

Drawn:	Pineapple	Date:	2.06.2026
Surveyed:	N/A	Date:	N/A
Checked:	SM	Date:	22.06.2026

Approved:
SJM


Issue	Description	Date	Appd.
A	Original Issue	22.06.26	SM

Client
North Harbour Holdings Pty Ltd

**Stage 12
North Harbour
Residential North**

**Disclosure Plan
Lot 1276 on SP356348**

Drawing No.	Issue	Original Size
S-7550 - 1276	A	A3

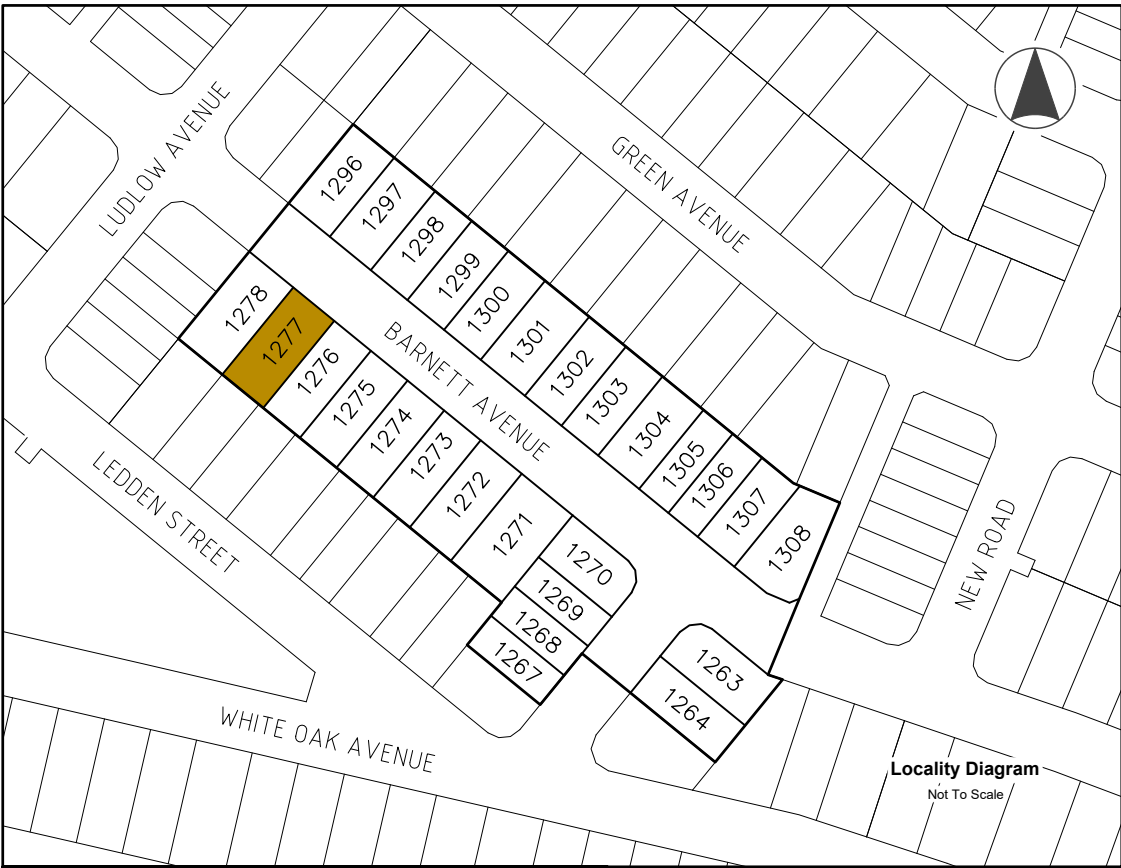

Locality Diagram
Not To Scale

Legend

- Area of Fill
- Proposed New Allotment
- PSL4:30
- Proposed Surface Level
- 2.50
- Proposed Surface Contour
- +2.50
- Proposed Fill Depth Contour
- Proposed Batter Line
- HW 2.50
- Proposed height of wall
- AHW 2.50
- Proposed Average height of wall
- Proposed Rock Retaining Wall
- Proposed Sleeper Retaining Wall
- Proposed Acoustic Barrier
- Proposed Timber Fence

Allotment Description


This plan shows details of Proposed Allotment 1277 on SP356348 cancelling part of Lot 9998 on Proposed Reconfiguration Plans as approved by Moreton Bay City Council in accordance with Development Approval Number DA/2024/2264 dated 07.11.2024.

The Contractor shall complete all allotment earthwork operations in such a manner to allow an approved Geotechnical testing company's certification that site filling has been placed as Level 1 "Controlled Fill" in accordance with the provisions of Australian Standard AS 3798-2007.

The frequency of control testing shall be in accordance with the provisions of Table 8.1 of AS3798-2007.

Notes

- This Diagram has been prepared for information purposes only and does not form part of any contract of sale.
- This plan was prepared for the exclusive use of North Harbour Holdings Pty Ltd and their other professional advisors and is not to be used for any other purpose or by any other person or corporation.
- North Harbour Holdings Pty Ltd and T.H. Jensen and Bowers Pty Ltd accept no responsibility for any loss or damage arising to any person or corporation who may use or rely on this plan in contravention of these terms.
- The title boundaries shown on this diagram were not marked at the time this diagram was prepared and have been determined from calculated dimensions only and not by field survey.
- Services shown hereon have been plotted from available records current at the time of preparation. The local authority and/or service provider should be contacted for 'As Constructed' information prior to any design and/or construction of any structure.
- There can be variations between this design information and works as constructed. Field survey is required to confirm the actual location of services prior to design and construction of any house or structure.
- Any Building Envelope shown may not take into consideration additional setback and clearance requirements that may be imposed by statutory and service authorities and their associated Acts and Legislation.
- These notes form an integral part of this plan. If others use this information, they should be advised of its purpose and limitations.
- This plan may not be reproduced unless these notes are included.

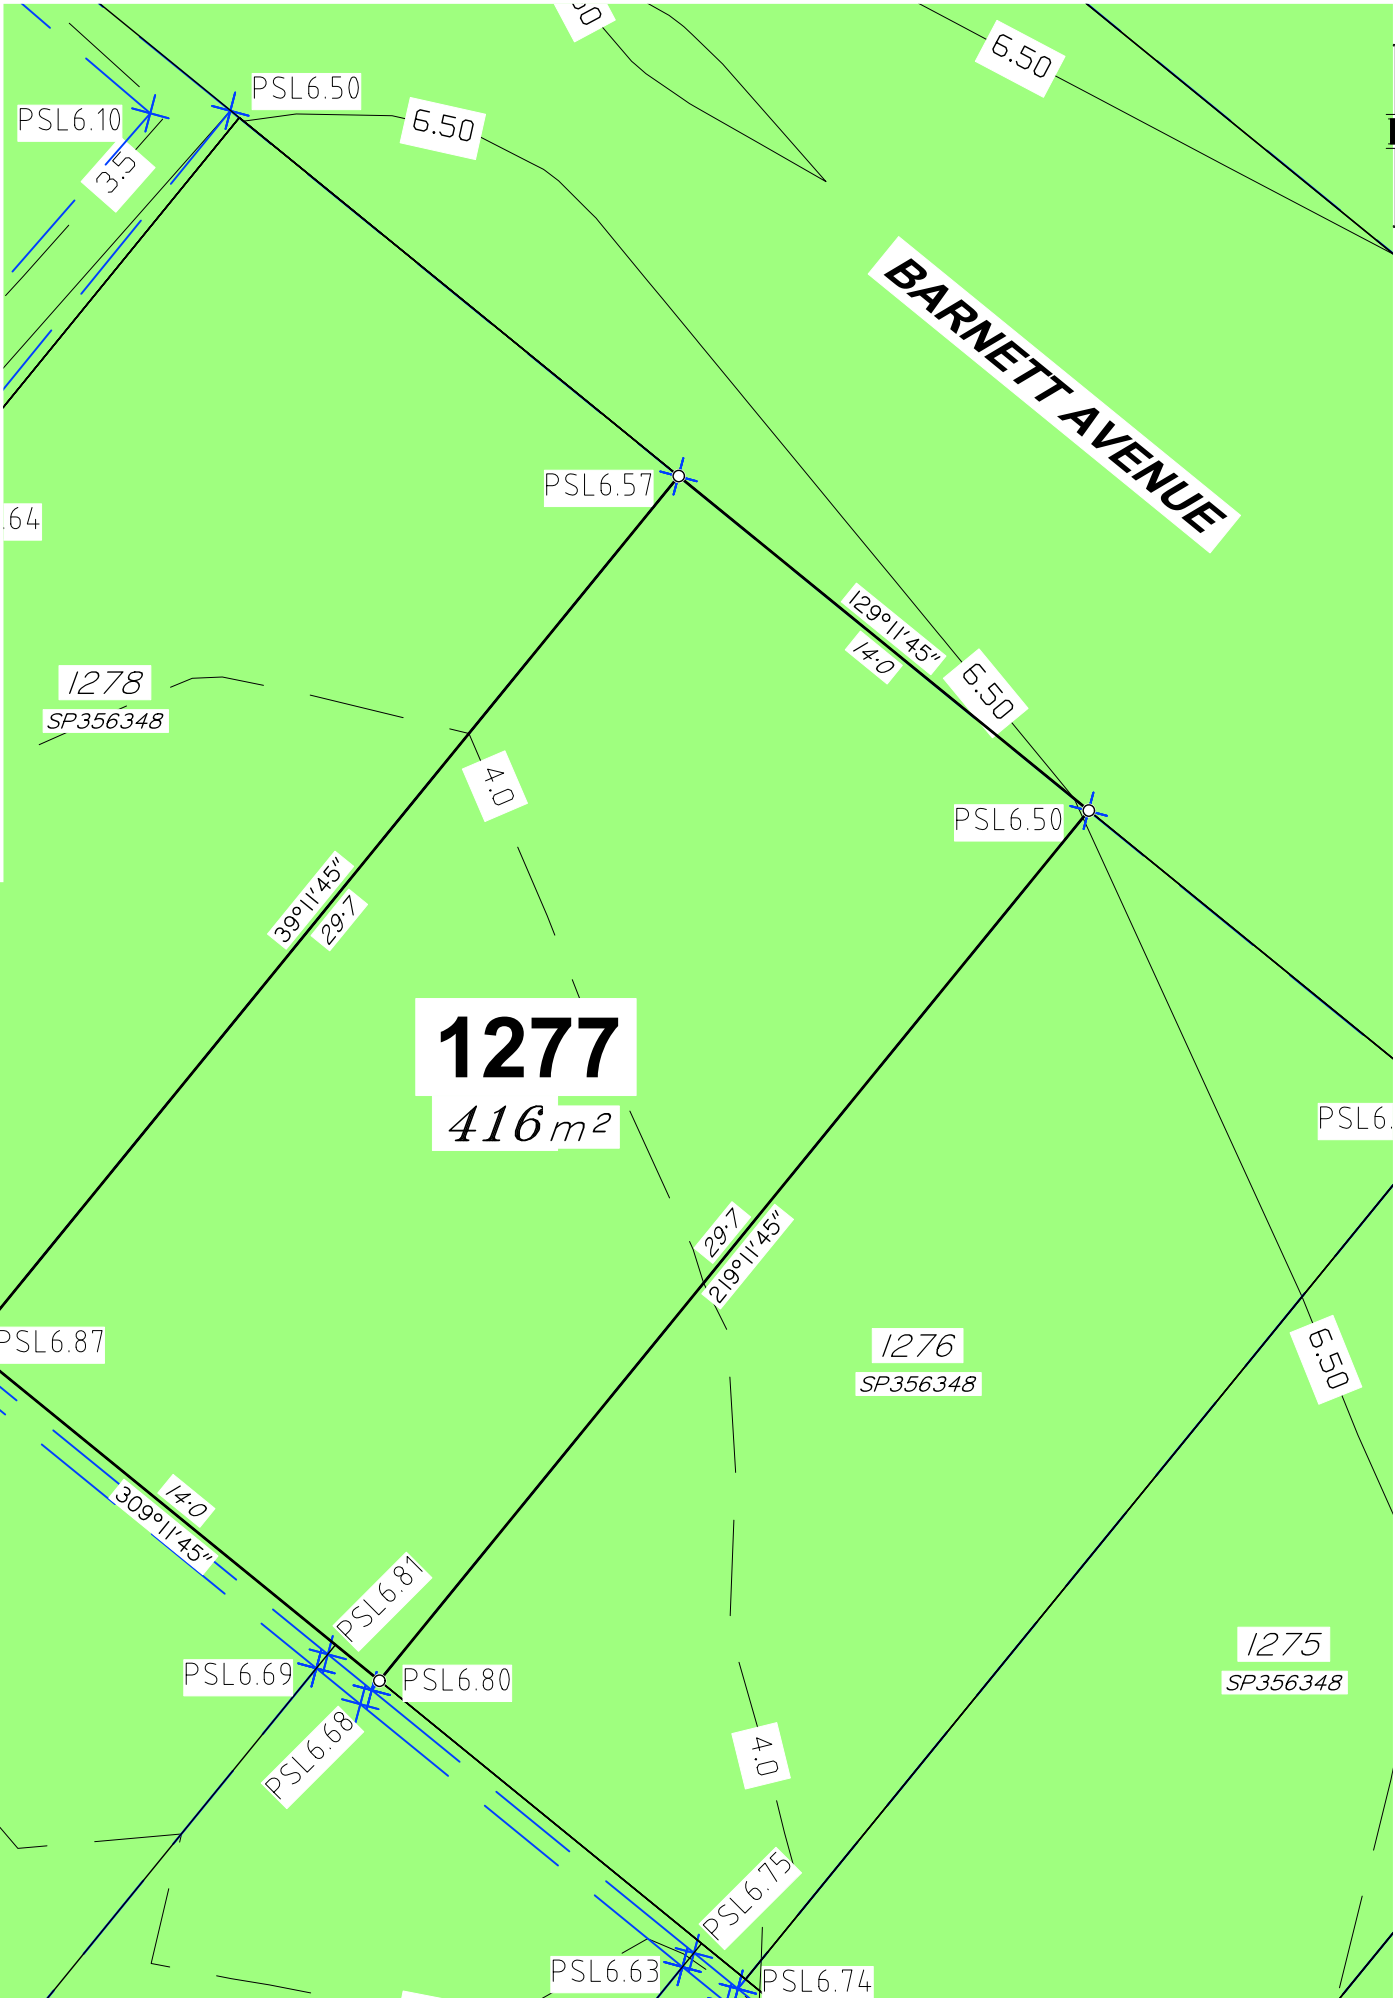


JENSEN BOWERS
SURVEYORS
PLANNERS
DEVELOPMENT ADVISORS
jensenbowers.com.au
Brisbane (Head Office)
59 Anderson Street, Fortitude Valley, Qld. 4006
PO Box 799, Spring Hill, Qld. 4004
T (07) 3852 1771
T.H. Jensen & Bowers Pty. Ltd. (Consulting Surveyors)
ABN: 52 010 872 607
©Copyright reserved to Jensen Bowers Group Consultants Pty Ltd

Associated Consultants
KN Consulting Engineers

Local Authority: Moreton Bay City Council
Authority Ref. No: DA/2024/2264
RP Description: Cancelling Lot 9998

Locality: Morayfield
Date of Survey: N/A
Level Datum: AHD (der)
Origin: OPM 139507 (RL 6.31m)
Level Bk / Fid Bk: Digital
Horizontal Datum: MGA Zone 56
Contour Interval: N/A

Scale

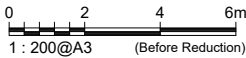

Notes

This plan was produced for the exclusive use of North Harbour Holdings Pty Ltd.

It is to be used as an attachment under the Land Sales Act 1984 to sell freehold land off the plan. All dimensions and areas are subject to final registration of the survey plan.

The services, design contours and fill hatching shown hereon are from designs as supplied by KN Group Pty Ltd received 2.06.2026.

Disclaimer

Any licence, expressed or implied, to use this document for any purpose whatsoever is restricted to the terms of the agreement or implied agreement between Jensen Bowers and the instructing party.

Drawn:	Pineapple	Date:	2.06.2026
Surveyed:	N/A	Date:	N/A
Checked:	SM	Date:	22.06.2026

Approved:
SJM

Issue	Description	Date	Appd.
A	Original Issue	22.06.26	SM

Client
North Harbour Holdings Pty Ltd

**Stage 12
North Harbour
Residential North**

**Disclosure Plan
Lot 1277 on SP356348**

Drawing No.	Issue	Original Size
S-7550 - 1277	A	A3



Locality Diagram
Not To Scale

Legend

- Area of Fill
- Proposed New Allotment
- PSL 4.30
- Proposed Surface Level
- 2.50
- Proposed Surface Contour
- +2.50
- Proposed Fill Depth Contour
- Proposed Batter Line
- HW 2.50
- Proposed height of wall
- AHW 2.50
- Proposed Average height of wall
- Proposed Rock Retaining Wall
- Proposed Sleeper Retaining Wall
- Proposed Acoustic Barrier
- Proposed Timber Fence

Allotment Description


This plan shows details of Proposed Allotment 1278 on SP356348 cancelling part of Lot 9998 on Proposed Reconfiguration Plans as approved by Moreton Bay City Council in accordance with Development Approval Number DA/2024/2264 dated 07.11.2024.

The Contractor shall complete all allotment earthwork operations in such a manner to allow an approved Geotechnical testing company's certification that site filling has been placed as Level 1 "Controlled Fill" in accordance with the provisions of Australian Standard AS 3798-2007.

The frequency of control testing shall be in accordance with the provisions of Table 8.1 of AS3798-2007.

Notes

- This Diagram has been prepared for information purposes only and does not form part of any contract of sale.
- This plan was prepared for the exclusive use of North Harbour Holdings Pty Ltd and their other professional advisors and is not to be used for any other purpose or by any other person or corporation.
- North Harbour Holdings Pty Ltd and T.H. Jensen and Bowers Pty Ltd accept no responsibility for any loss or damage arising to any person or corporation who may use or rely on this plan in contravention of these terms.
- The title boundaries shown on this diagram were not marked at the time this diagram was prepared and have been determined from calculated dimensions only and not by field survey.
- Services shown hereon have been plotted from available records current at the time of preparation. The local authority and/or service provider should be contacted for 'As Constructed' information prior to any design and/or construction of any structure.
- There can be variations between this design information and works as constructed. Field survey is required to confirm the actual location of services prior to design and construction of any house or structure.
- Any Building Envelope shown may not take into consideration additional setback and clearance requirements that may be imposed by statutory and service authorities and their associated Acts and Legislation.
- These notes form an integral part of this plan. If others use this information, they should be advised of its purpose and limitations.
- This plan may not be reproduced unless these notes are included.

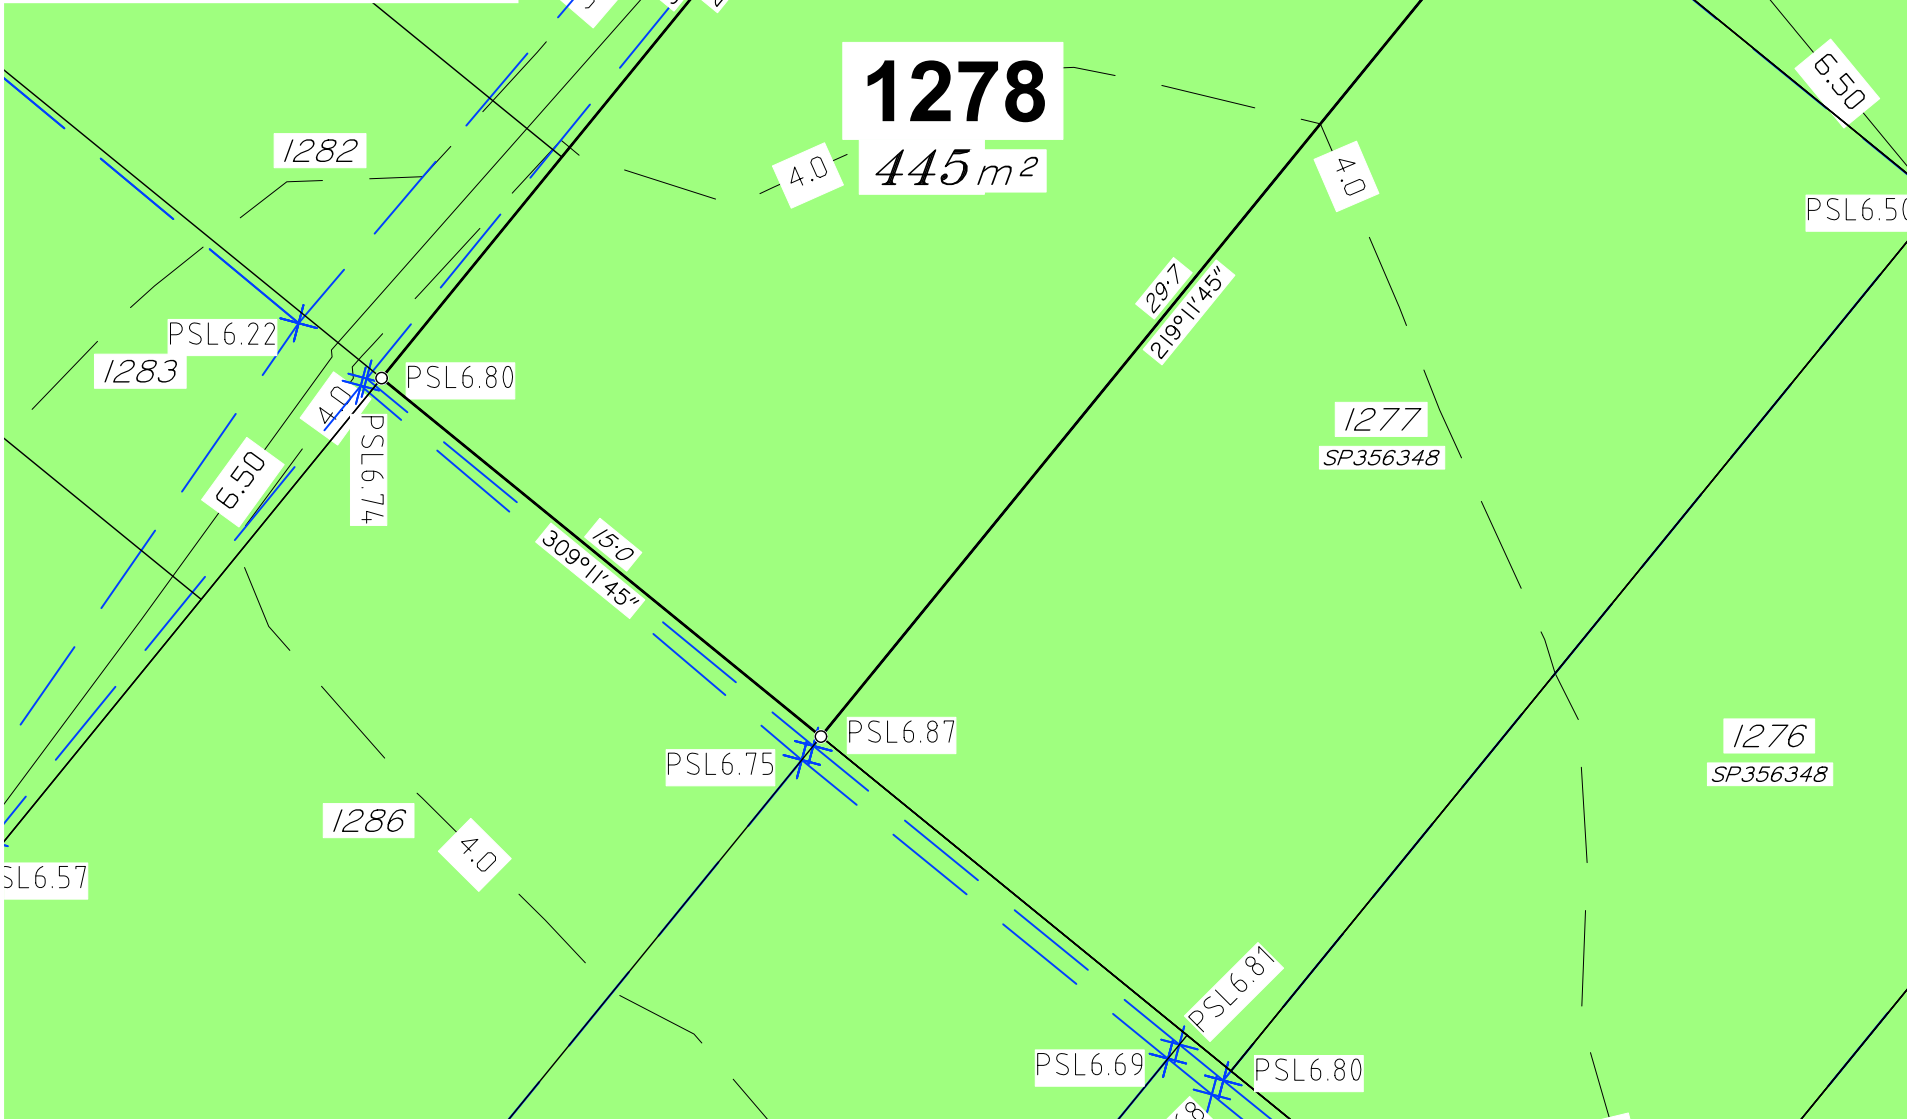


JENSEN BOWERS
SURVEYORS
PLANNERS
DEVELOPMENT ADVISORS
jensenbowers.com.au
Brisbane (Head Office)
59 Anderson Street, Fortitude Valley, Qld. 4006
PO Box 799, Spring Hill, Qld. 4004
T (07) 3852 1771
T.H. Jensen & Bowers Pty. Ltd. (Consulting Surveyors)
ABN: 52 010 872 607
© Copyright reserved to Jensen Bowers Group Consultants Pty Ltd

Associated Consultants
KN Consulting Engineers

Local Authority: Moreton Bay City Council
Authority Ref. No: DA/2024/2264
RP Description: Cancelling Lot 9998

Locality: Morayfield
Date of Survey: N/A
Level Datum: AHD (der)
Origin: OPM 139507 (RL 6.31m)
Level Bk / Fid Bk: Digital
Horizontal Datum: MGA Zone 56
Contour Interval: N/A

Scale

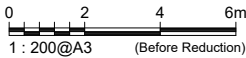

Notes

This plan was produced for the exclusive use of North Harbour Holdings Pty Ltd.

It is to be used as an attachment under the Land Sales Act 1984 to sell freehold land off the plan. All dimensions and areas are subject to final registration of the survey plan.

The services, design contours and fill hatching shown hereon are from designs as supplied by KN Group Pty Ltd received 2.06.2026.

Disclaimer

Any licence, expressed or implied, to use this document for any purpose whatsoever is restricted to the terms of the agreement or implied agreement between Jensen Bowers and the instructing party.

Drawn:	Pineapple	Date:	2.06.2026
Surveyed:	N/A	Date:	N/A
Checked:	SM	Date:	22.06.2026

Approved:


SJM			
Issue	Description	Date	Appd.
A	Original Issue	22.06.26	SM

Client
North Harbour Holdings Pty Ltd

Stage 12
North Harbour
Residential North

Disclosure Plan
Lot 1278 on SP356348

Drawing No.	Issue	Original Size
S-7550 - 1278	A	A3

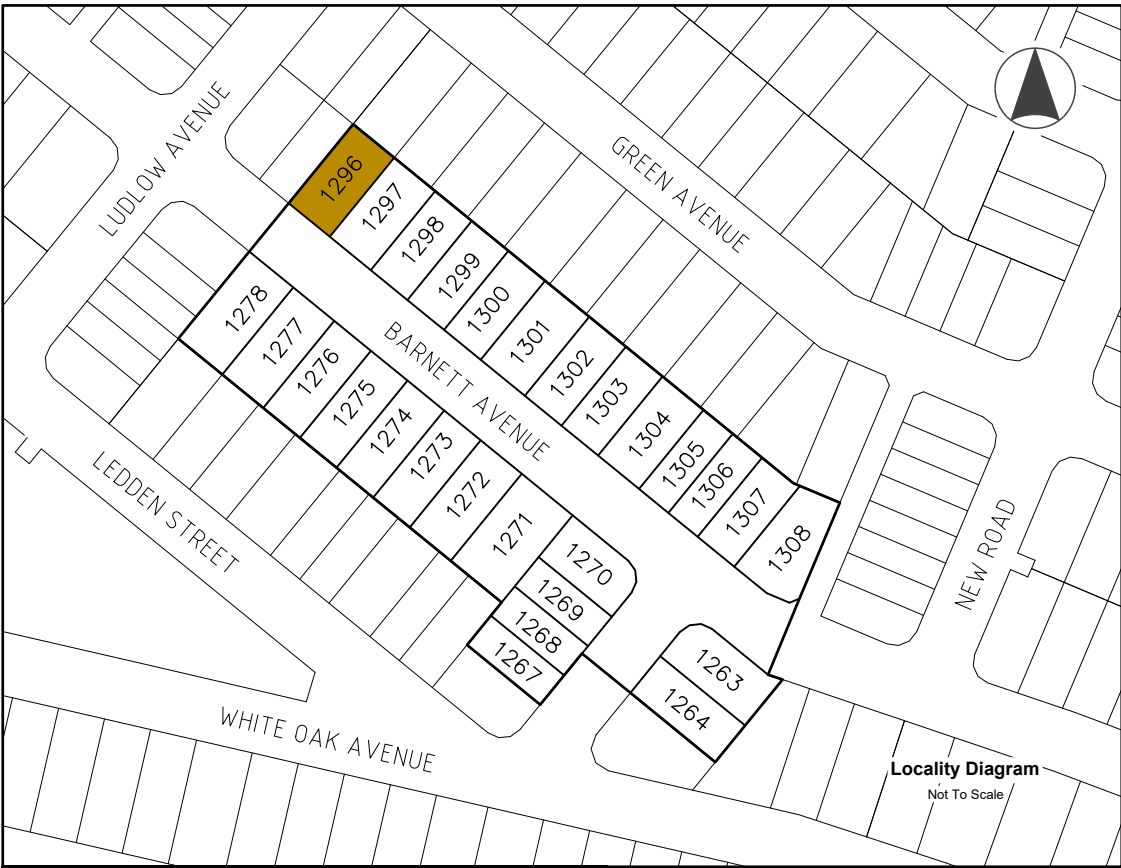

Locality Diagram
Not To Scale

Legend

- Area of Fill
- Proposed New Allotment
- PSL4.30
- Proposed Surface Level
- 2.50
- Proposed Surface Contour
- +2.50
- Proposed Fill Depth Contour
- Proposed Batter Line
- HW 2.50
- Proposed height of wall
- AHW 2.50
- Proposed Average height of wall
- Proposed Rock Retaining Wall
- Proposed Sleeper Retaining Wall
- Proposed Acoustic Barrier
- Proposed Timber Fence

Allotment Description


This plan shows details of Proposed Allotment 1296 on SP356348 cancelling part of Lot 9998 on Proposed Reconfiguration Plans as approved by Moreton Bay City Council in accordance with Development Approval Number DA/2024/2264 dated 07.11.2024.

The Contractor shall complete all allotment earthwork operations in such a manner to allow an approved Geotechnical testing company's certification that site filling has been placed as Level 1 "Controlled Fill" in accordance with the provisions of Australian Standard AS 3798-2007.

The frequency of control testing shall be in accordance with the provisions of Table 8.1 of AS3798-2007.

Notes

- This Diagram has been prepared for information purposes only and does not form part of any contract of sale.
- This plan was prepared for the exclusive use of North Harbour Holdings Pty Ltd and their other professional advisors and is not to be used for any other purpose or by any other person or corporation.
- North Harbour Holdings Pty Ltd and T.H. Jensen and Bowers Pty Ltd accept no responsibility for any loss or damage arising to any person or corporation who may use or rely on this plan in contravention of these terms.
- The title boundaries shown on this diagram were not marked at the time this diagram was prepared and have been determined from calculated dimensions only and not by field survey.
- Services shown hereon have been plotted from available records current at the time of preparation. The local authority and/or service provider should be contacted for 'As Constructed' information prior to any design and/or construction of any structure.
- There can be variations between this design information and works as constructed. Field survey is required to confirm the actual location of services prior to design and construction of any house or structure.
- Any Building Envelope shown may not take into consideration additional setback and clearance requirements that may be imposed by statutory and service authorities and their associated Acts and Legislation.
- These notes form an integral part of this plan. If others use this information, they should be advised of its purpose and limitations.
- This plan may not be reproduced unless these notes are included.

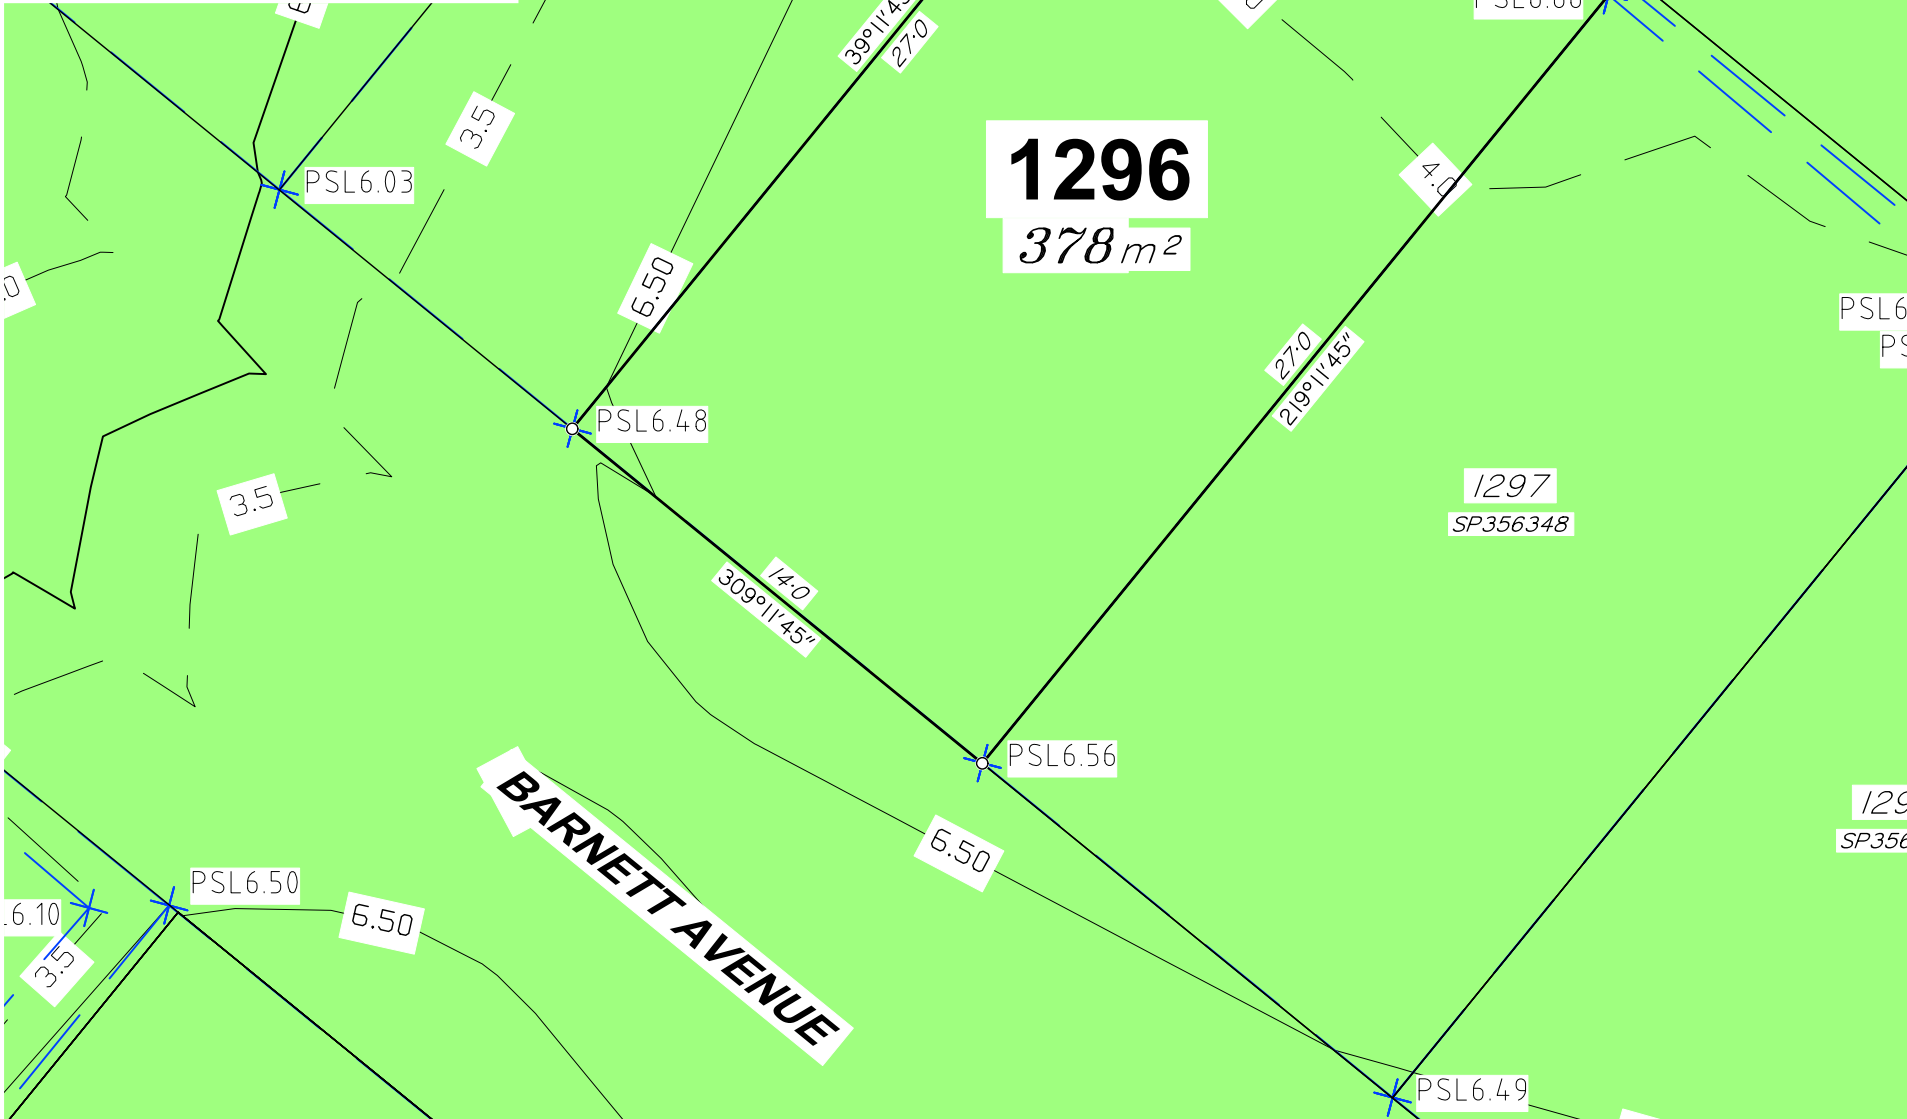

JENSEN BOWERS
SURVEYORS
PLANNERS
DEVELOPMENT ADVISORS
jensenbowers.com.au
Brisbane (Head Office)
59 Anderson Street, Fortitude Valley, Qld. 4006
PO Box 799, Spring Hill, Qld. 4004
T (07) 3852 1771
T.H. Jensen & Bowers Pty. Ltd. (Consulting Surveyors)
ABN: 52 010 872 607
© Copyright reserved to Jensen Bowers Group Consultants Pty Ltd

Associated Consultants
KN Consulting Engineers

Local Authority: Moreton Bay City Council
Authority Ref. No: DA/2024/2264
RP Description: Cancelling Lot 9998

Locality: Morayfield
Date of Survey: N/A
Level Datum: AHD (der)
Origin: OPM 139507 (RL 6.31m)
Level Bk / Fid Bk: Digital
Horizontal Datum: MGA Zone 56
Contour Interval: N/A

Scale
0 2 4 6m
1 : 200@A3 (Before Reduction)

Notes
This plan was produced for the exclusive use of North Harbour Holdings Pty Ltd.
It is to be used as an attachment under the Land Sales Act 1984 to sell freehold land off the plan. All dimensions and areas are subject to final registration of the survey plan.
The services, design contours and fill hatching shown hereon are from designs as supplied by KN Group Pty Ltd received 2.06.2026.

Disclaimer
Any licence, expressed or implied, to use this document for any purpose whatsoever is restricted to the terms of the agreement or implied agreement between Jensen Bowers and the instructing party.

Drawn:	Pineapple	Date:	2.06.2026
Surveyed:	N/A	Date:	N/A
Checked:	SM	Date:	22.06.2026

Approved:
SJM


Issue	Description	Date	Appd.
A	Original Issue	22.06.26	SM

Client
North Harbour Holdings Pty Ltd

Stage 12
North Harbour
Residential North

Disclosure Plan
Lot 1296 on SP356348

Drawing No.	Issue	Original Size
S-7550 - 1296	A	A3

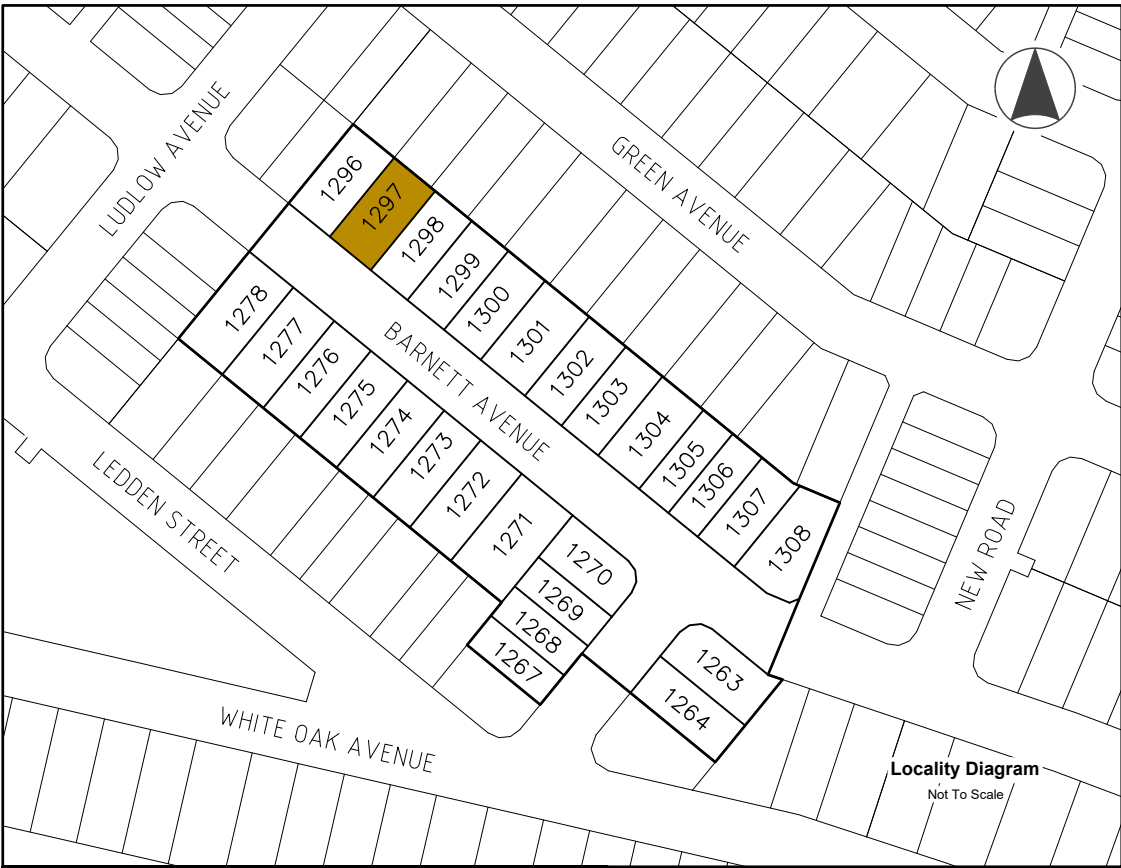

Legend

Area of Fill

Proposed New Allotment

PSL4-30

Proposed Surface Level

— 2.50 —

Proposed Surface Contour

- - +2.50 - -

Proposed Fill Depth Contour

— — — — —

Proposed Batter Line

HW 2.50

Proposed height of wall

AHW 2.50

Proposed Average height of wall

○ ○ ○ ○ ○ ○ ○ ○ ○ ○

Proposed Rock Retaining Wall

□ □ □ □ □ □ □ □ □ □

Proposed Sleeper Retaining Wall

— ■ —

Proposed Acoustic Barrier

//

Proposed Timber Fence

Allotment Description


This plan shows details of Proposed Allotment 1297 on SP356348 cancelling part of Lot 9998 on Proposed Reconfiguration Plans as approved by Moreton Bay City Council in accordance with Development Approval Number DA/2024/2264 dated 07.11.2024.

The Contractor shall complete all allotment earthwork operations in such a manner to allow an approved Geotechnical testing company's certification that site filling has been placed as Level 1 "Controlled Fill" in accordance with the provisions of Australian Standard AS 3798-2007.

The frequency of control testing shall be in accordance with the provisions of Table 8.1 of AS3798-2007.

Notes

1. This Diagram has been prepared for information purposes only and does not form part of any contract of sale.
2. This plan was prepared for the exclusive use of North Harbour Holdings Pty Ltd and their other professional advisors and is not to be used for any other purpose or by any other person or corporation.
3. North Harbour Holdings Pty Ltd and T.H. Jensen and Bowers Pty Ltd accept no responsibility for any loss or damage arising to any person or corporation who may use or rely on this plan in contravention of these terms.
4. The title boundaries shown on this diagram were not marked at the time this diagram was prepared and have been determined from calculated dimensions only and not by field survey.
5. Services shown hereon have been plotted from available records current at the time of preparation. The local authority and/or service provider should be contacted for 'As Constructed' information prior to any design and/or construction of any structure.
6. There can be variations between this design information and works as constructed. Field survey is required to confirm the actual location of services prior to design and construction of any house or structure.
7. Any Building Envelope shown may not take into consideration additional setback and clearance requirements that may be imposed by statutory and service authorities and their associated Acts and Legislation.
8. These notes form an integral part of this plan. If others use this information, they should be advised of its purpose and limitations.
9. This plan may not be reproduced unless these notes are included.

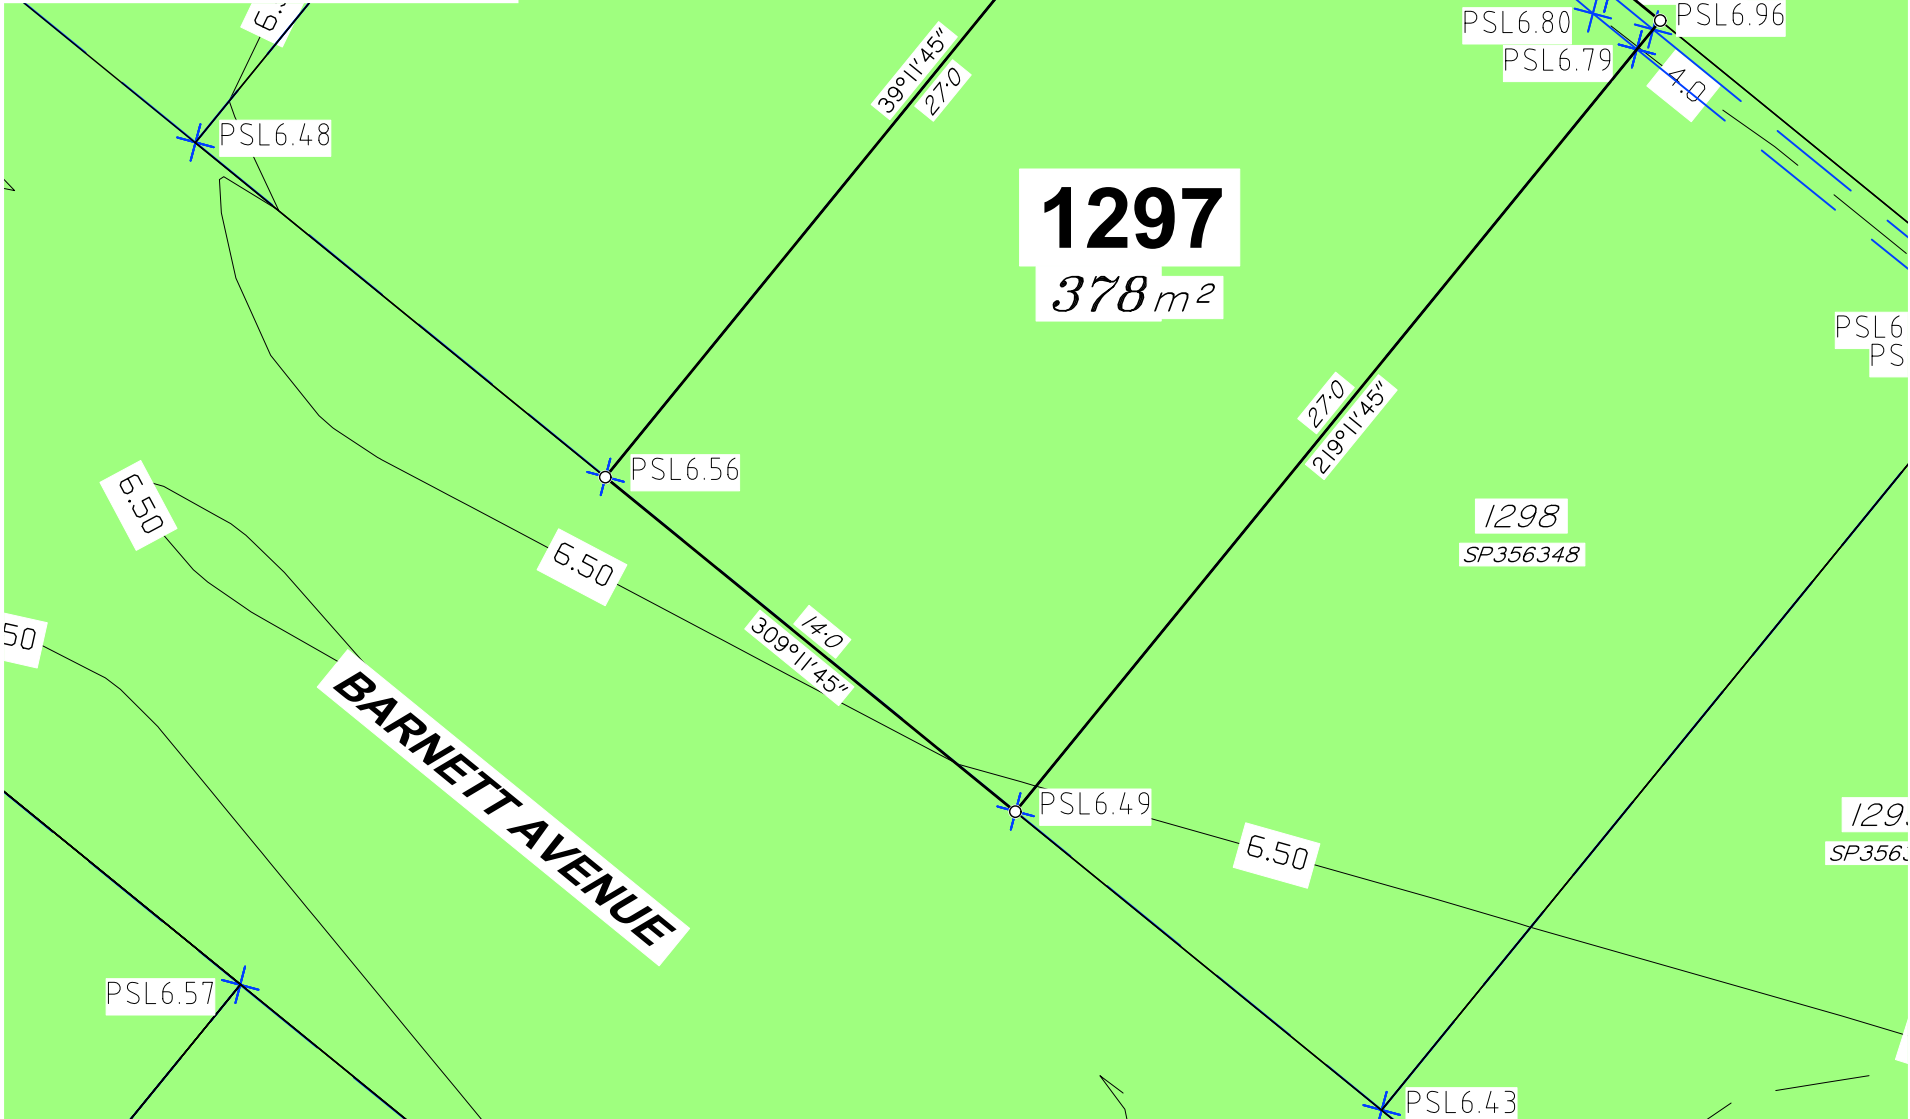

JENSEN BOWERS

Brisbane (Head Office)
59 Anderson Street, Fortitude Valley, Qld. 4006
PO Box 799, Spring Hill, Qld. 4004
T (07) 3852 1771

SURVEYORS
PLANNERS
DEVELOPMENT ADVISORS

jensenbowers.com.au

T.H. Jensen & Bowers Pty. Ltd. (Consulting Surveyors)
ABN: 52 010 872 607

© Copyright reserved to Jensen Bowers Group Consultants Pty Ltd

Associated Consultants

KN Consulting Engineers

Local Authority: Moreton Bay City Council

Authority Ref. No: DA/2024/2264

RP Description: Cancelling Lot 9998

Locality: Morayfield

Date of Survey: N/A

Level Datum: AHD (der)

Origin: OPM 139507 (RL 6.31m)

Level Bk / Fid Bk: Digital

Horizontal Datum: MGA Zone 56

Contour Interval: N/A

Scale

0 2 4 6m

1 : 200@A3 (Before Reduction)

Notes

This plan was produced for the exclusive use of North Harbour Holdings Pty Ltd.

It is to be used as an attachment under the Land Sales Act 1984 to sell freehold land off the plan. All dimensions and areas are subject to final registration of the survey plan.

The services, design contours and fill hatching shown hereon are from designs as supplied by KN Group Pty Ltd received 2.06.2026.

Disclaimer

Any licence, expressed or implied, to use this document for any purpose whatsoever is restricted to the terms of the agreement or implied agreement between Jensen Bowers and the instructing party.

Drawn: Pineapple

Date: 2.06.2026

Surveyed: N/A

Date: N/A

Checked: SM

Date: 22.06.2026

Approved:

SJM

Issue	Description	Date	Appd.
A	Original Issue	22.06.26	SM


Client

North Harbour Holdings Pty Ltd

**Stage 12
North Harbour
Residential North**

**Disclosure Plan
Lot 1297 on SP356348**

Drawing No.	Issue	Original Size
S-7550 - 1297	A	A3

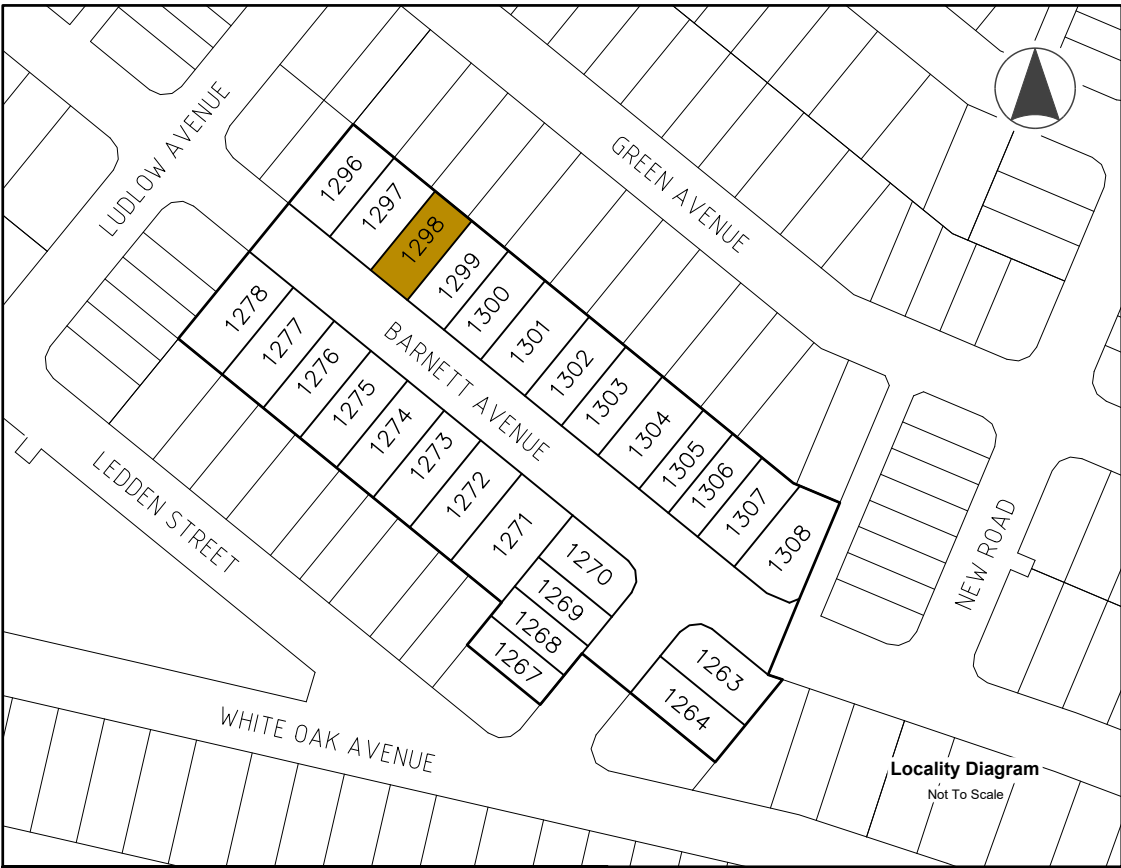

Locality Diagram
Not To Scale

Legend

- Area of Fill
- Proposed New Allotment
- PSL4:30
- Proposed Surface Level
- 2.50
- Proposed Surface Contour
- +2.50
- Proposed Fill Depth Contour
- Proposed Batter Line
- HW 2.50
- Proposed height of wall
- AHW 2.50
- Proposed Average height of wall
- Proposed Rock Retaining Wall
- Proposed Sleeper Retaining Wall
- Proposed Acoustic Barrier
- Proposed Timber Fence

Allotment Description


This plan shows details of Proposed Allotment 1298 on SP356348 cancelling part of Lot 9998 on Proposed Reconfiguration Plans as approved by Moreton Bay City Council in accordance with Development Approval Number DA/2024/2264 dated 07.11.2024.

The Contractor shall complete all allotment earthwork operations in such a manner to allow an approved Geotechnical testing company's certification that site filling has been placed as Level 1 "Controlled Fill" in accordance with the provisions of Australian Standard AS 3798-2007.

The frequency of control testing shall be in accordance with the provisions of Table 8.1 of AS3798-2007.

Notes

- This Diagram has been prepared for information purposes only and does not form part of any contract of sale.
- This plan was prepared for the exclusive use of North Harbour Holdings Pty Ltd and their other professional advisors and is not to be used for any other purpose or by any other person or corporation.
- North Harbour Holdings Pty Ltd and T.H. Jensen and Bowers Pty Ltd accept no responsibility for any loss or damage arising to any person or corporation who may use or rely on this plan in contravention of these terms.
- The title boundaries shown on this diagram were not marked at the time this diagram was prepared and have been determined from calculated dimensions only and not by field survey.
- Services shown hereon have been plotted from available records current at the time of preparation. The local authority and/or service provider should be contacted for 'As Constructed' information prior to any design and/or construction of any structure.
- There can be variations between this design information and works as constructed. Field survey is required to confirm the actual location of services prior to design and construction of any house or structure.
- Any Building Envelope shown may not take into consideration additional setback and clearance requirements that may be imposed by statutory and service authorities and their associated Acts and Legislation.
- These notes form an integral part of this plan. If others use this information, they should be advised of its purpose and limitations.
- This plan may not be reproduced unless these notes are included.

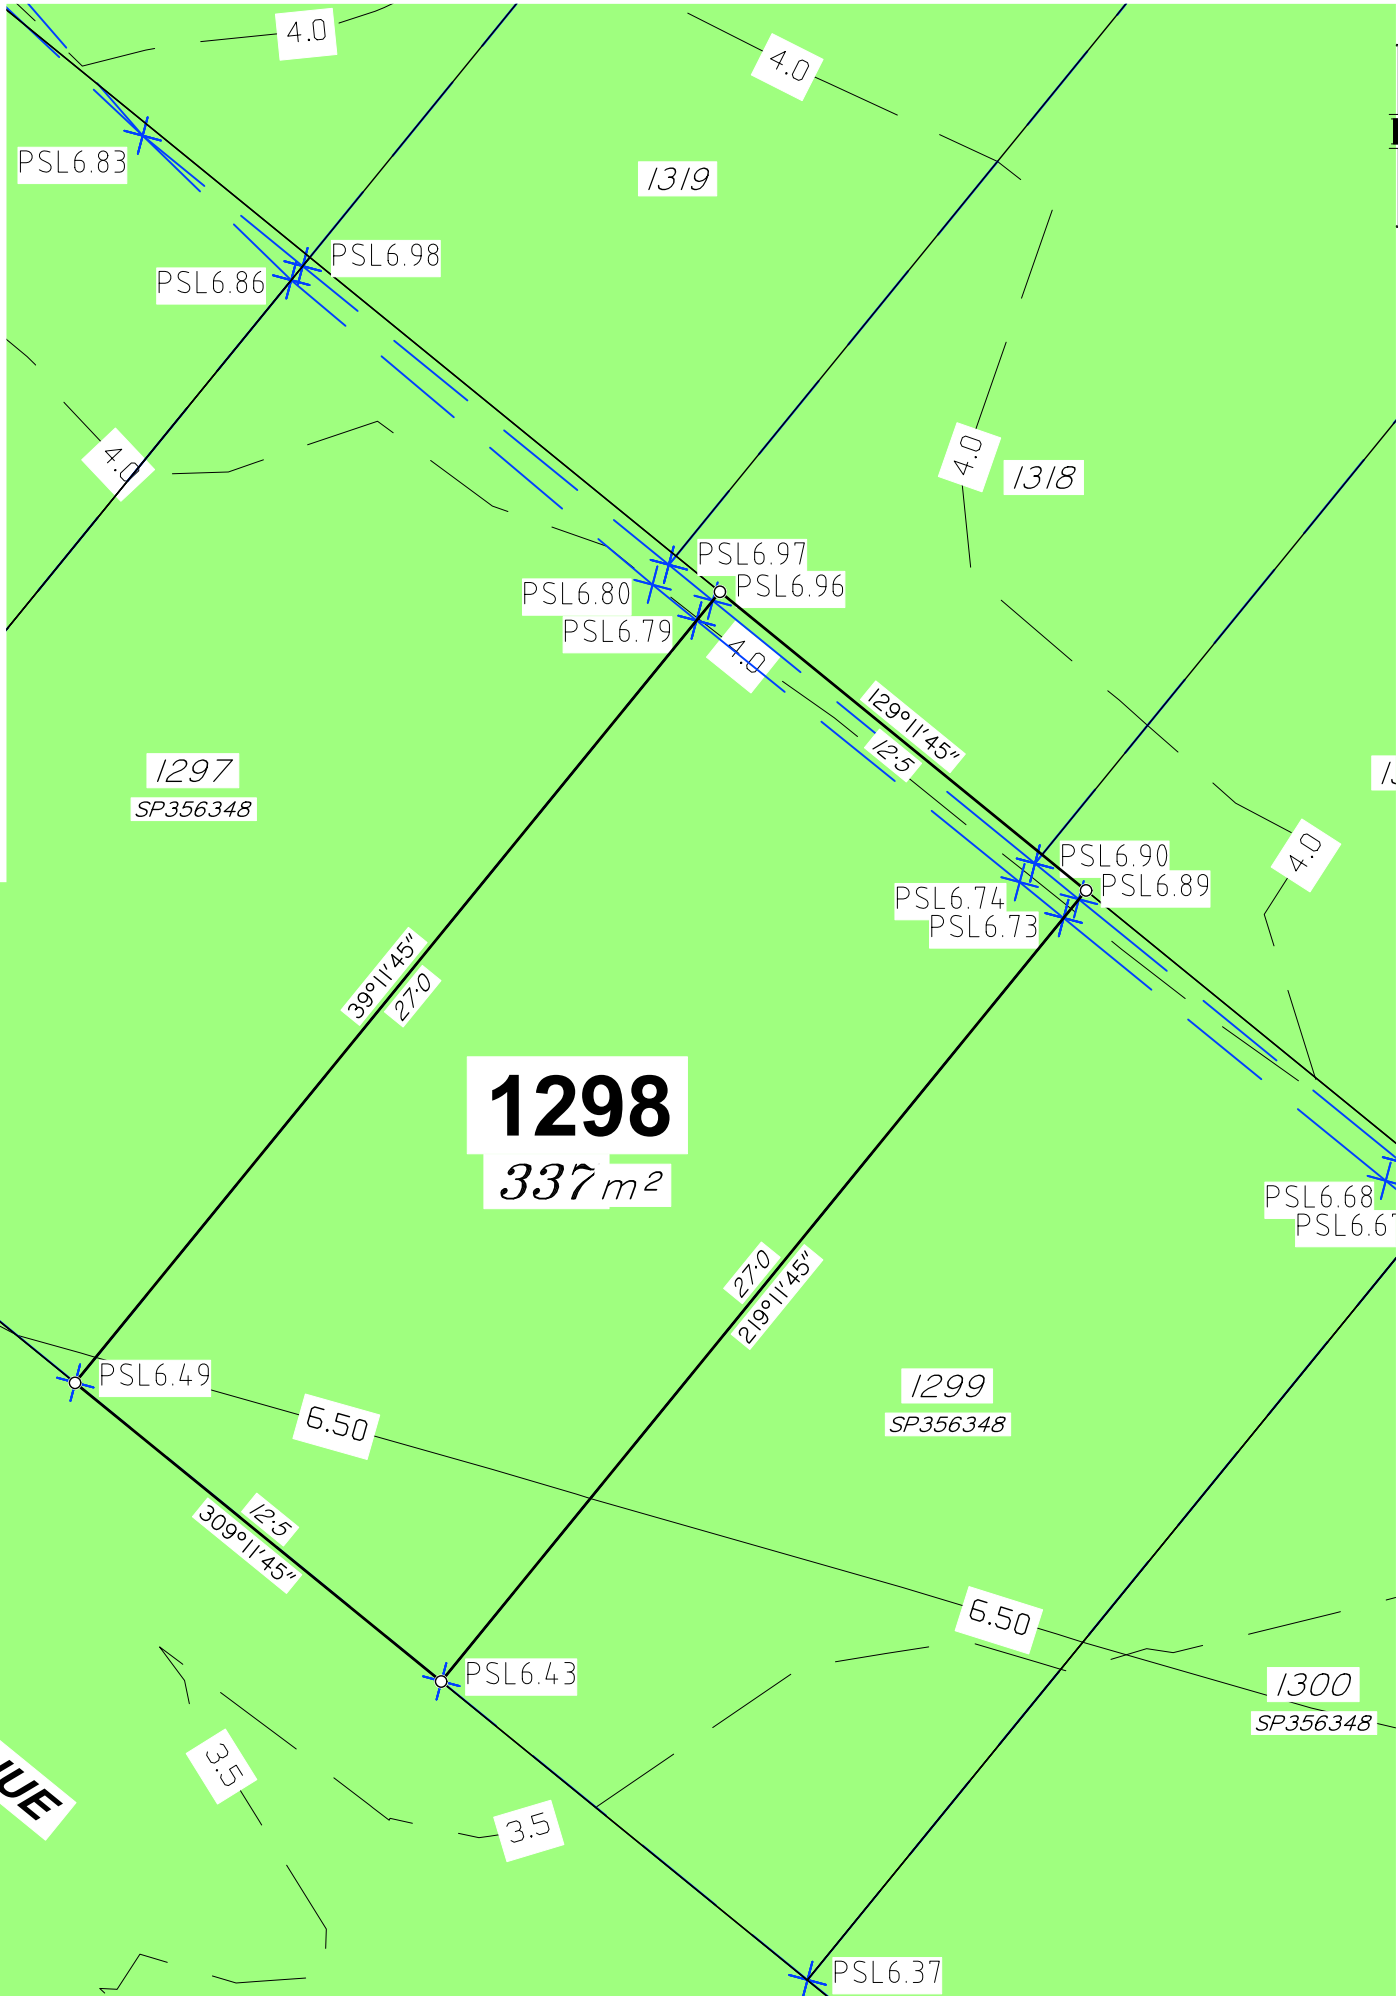

JENSEN BOWERS
SURVEYORS
PLANNERS
DEVELOPMENT ADVISORS
jensenbowers.com.au
Brisbane (Head Office)
59 Anderson Street, Fortitude Valley, Qld. 4006
PO Box 799, Spring Hill, Qld. 4004
T (07) 3852 1771
T.H. Jensen & Bowers Pty. Ltd. (Consulting Surveyors)
ABN: 52 010 872 607
© Copyright reserved to Jensen Bowers Group Consultants Pty Ltd

Associated Consultants
KN Consulting Engineers

Local Authority: Moreton Bay City Council
Authority Ref. No: DA/2024/2264
RP Description: Cancelling Lot 9998

Locality: Morayfield
Date of Survey: N/A
Level Datum: AHD (der)
Origin: OPM 139507 (RL 6.31m)
Level Bk / Fid Bk: Digital
Horizontal Datum: MGA Zone 56
Contour Interval: N/A

Scale



Notes

This plan was produced for the exclusive use of North Harbour Holdings Pty Ltd.

It is to be used as an attachment under the Land Sales Act 1984 to sell freehold land off the plan. All dimensions and areas are subject to final registration of the survey plan.

The services, design contours and fill hatching shown hereon are from designs as supplied by KN Group Pty Ltd received 2.06.2026.

Disclaimer

Any licence, expressed or implied, to use this document for any purpose whatsoever is restricted to the terms of the agreement or implied agreement between Jensen Bowers and the instructing party.

Drawn:	Pineapple	Date:	2.06.2026
Surveyed:	N/A	Date:	N/A
Checked:	SM	Date:	22.06.2026

Approved:
SJM


Issue	Description	Date	Appd.
A	Original Issue	22.06.26	SM

Client
North Harbour Holdings Pty Ltd

Stage 12
North Harbour
Residential North

Disclosure Plan
Lot 1298 on SP356348

Drawing No.	Issue	Original Size
S-7550 - 1298	A	A3

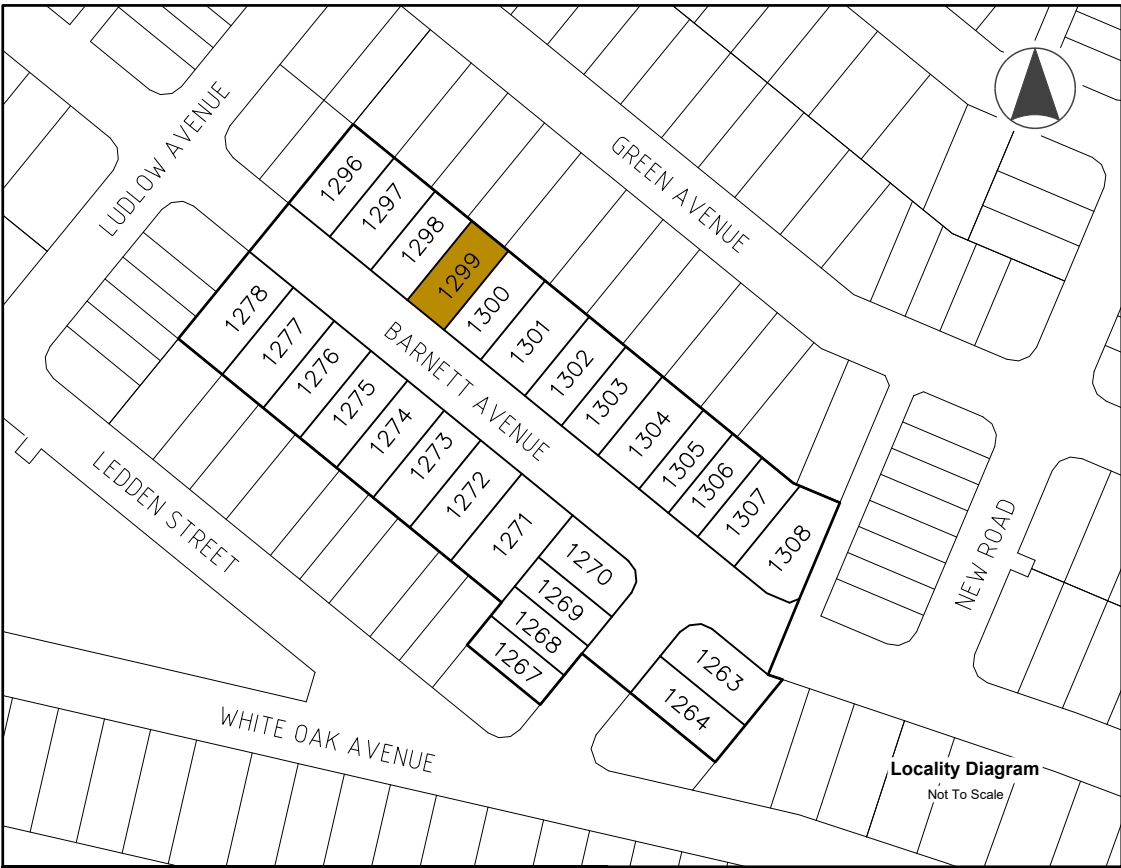

Locality Diagram
Not To Scale

Legend

- Area of Fill
- Proposed New Allotment
- PSL4:30
- Proposed Surface Level
- 2.50
- Proposed Surface Contour
- +2.50
- Proposed Fill Depth Contour
- Proposed Batter Line
- HW 2.50
- Proposed height of wall
- AHW 2.50
- Proposed Average height of wall
- Proposed Rock Retaining Wall
- Proposed Sleeper Retaining Wall
- Proposed Acoustic Barrier
- Proposed Timber Fence

Allotment Description


This plan shows details of Proposed Allotment 1299 on SP356348 cancelling part of Lot 9998 on Proposed Reconfiguration Plans as approved by Moreton Bay City Council in accordance with Development Approval Number DA/2024/2264 dated 07.11.2024.

The Contractor shall complete all allotment earthwork operations in such a manner to allow an approved Geotechnical testing company's certification that site filling has been placed as Level 1 "Controlled Fill" in accordance with the provisions of Australian Standard AS 3798-2007.

The frequency of control testing shall be in accordance with the provisions of Table 8.1 of AS3798-2007.

Notes

- This Diagram has been prepared for information purposes only and does not form part of any contract of sale.
- This plan was prepared for the exclusive use of North Harbour Holdings Pty Ltd and their other professional advisors and is not to be used for any other purpose or by any other person or corporation.
- North Harbour Holdings Pty Ltd and T.H. Jensen and Bowers Pty Ltd accept no responsibility for any loss or damage arising to any person or corporation who may use or rely on this plan in contravention of these terms.
- The title boundaries shown on this diagram were not marked at the time this diagram was prepared and have been determined from calculated dimensions only and not by field survey.
- Services shown hereon have been plotted from available records current at the time of preparation. The local authority and/or service provider should be contacted for 'As Constructed' information prior to any design and/or construction of any structure.
- There can be variations between this design information and works as constructed. Field survey is required to confirm the actual location of services prior to design and construction of any house or structure.
- Any Building Envelope shown may not take into consideration additional setback and clearance requirements that may be imposed by statutory and service authorities and their associated Acts and Legislation.
- These notes form an integral part of this plan. If others use this information, they should be advised of its purpose and limitations.
- This plan may not be reproduced unless these notes are included.

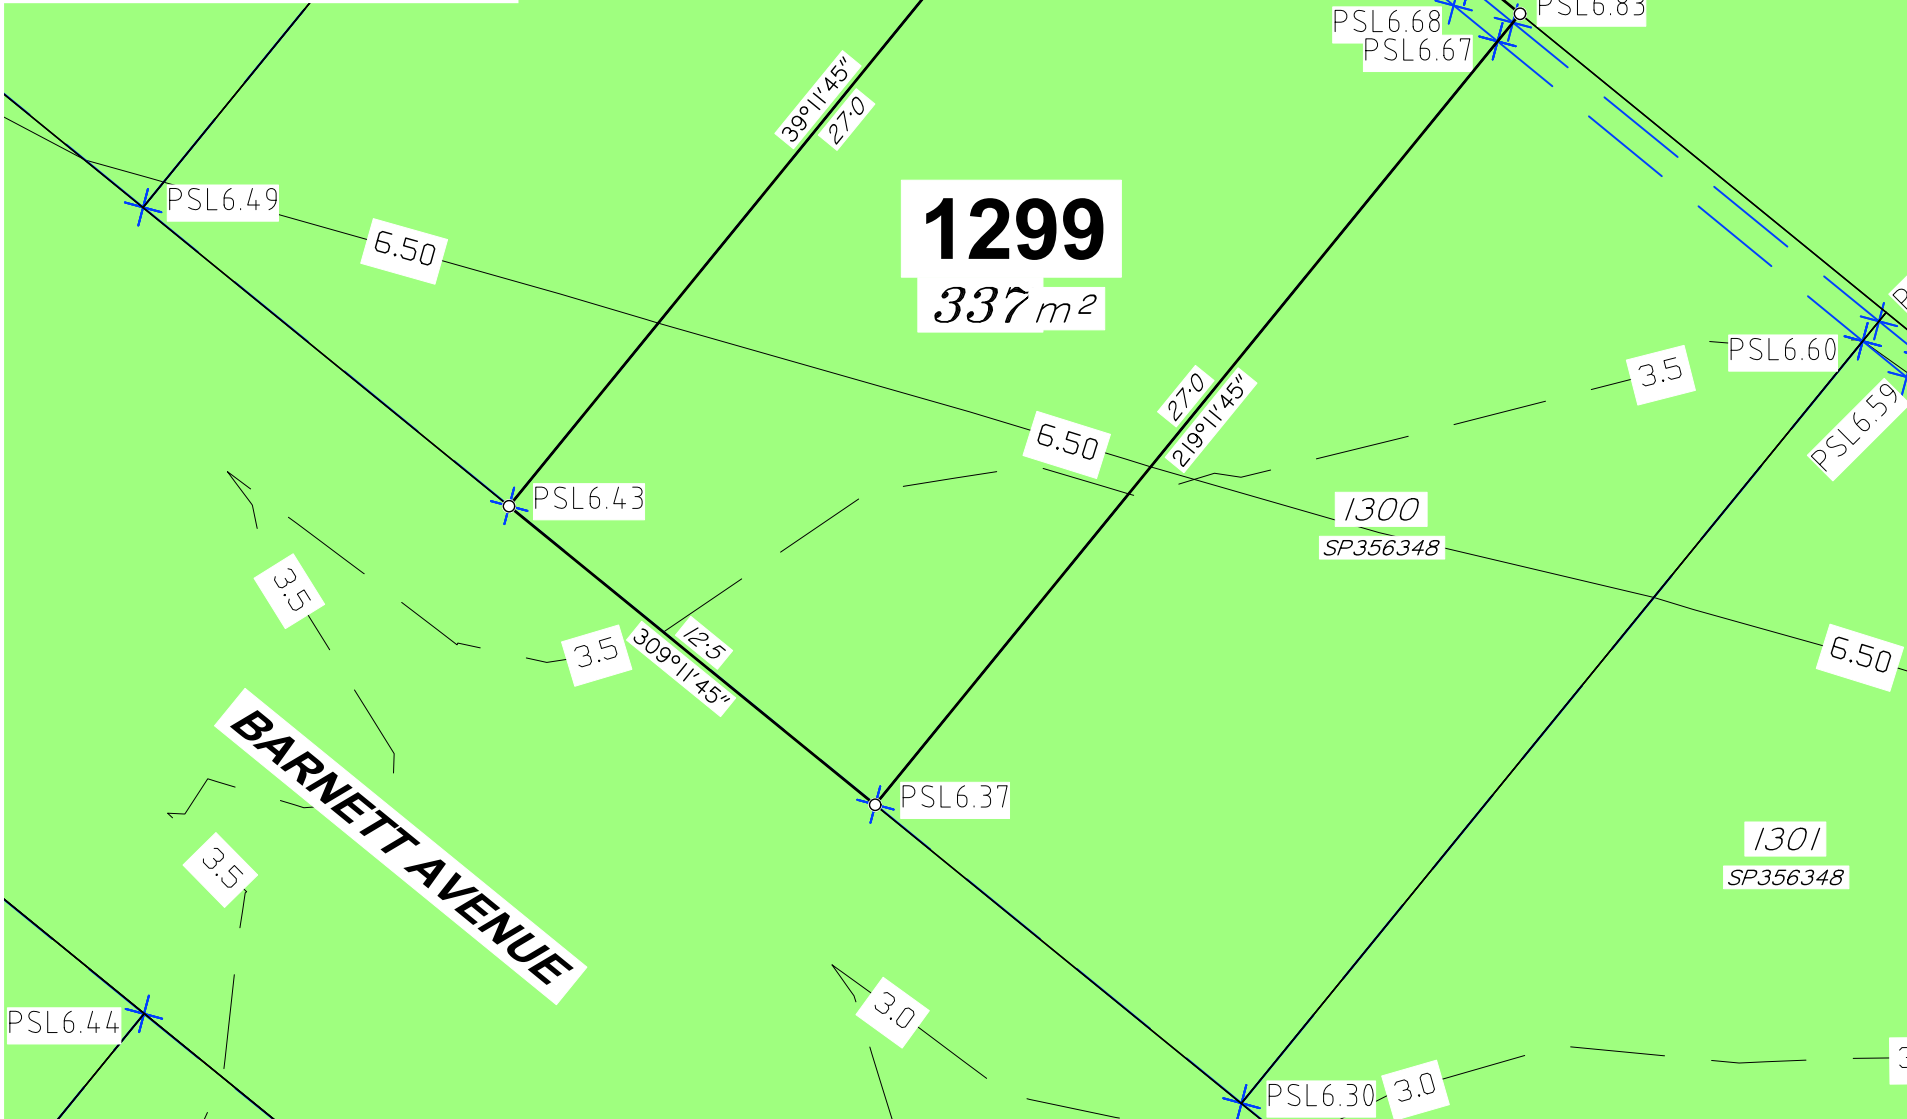

JENSEN BOWERS
SURVEYORS
PLANNERS
DEVELOPMENT ADVISORS
jensenbowers.com.au
Brisbane (Head Office)
59 Anderson Street, Fortitude Valley, Qld. 4006
PO Box 799, Spring Hill, Qld. 4004
T (07) 3852 1771
T.H. Jensen & Bowers Pty. Ltd. (Consulting Surveyors)
ABN: 52 010 872 607
©Copyright reserved to Jensen Bowers Group Consultants Pty Ltd

Associated Consultants
KN Consulting Engineers

Local Authority: Moreton Bay City Council
Authority Ref. No: DA/2024/2264
RP Description: Cancelling Lot 9998

Locality: Morayfield
Date of Survey: N/A
Level Datum: AHD (der)
Origin: OPM 139507 (RL 6.31m)
Level Bk / Fid Bk: Digital
Horizontal Datum: MGA Zone 56
Contour Interval: N/A

Scale



Notes

This plan was produced for the exclusive use of North Harbour Holdings Pty Ltd.

It is to be used as an attachment under the Land Sales Act 1984 to sell freehold land off the plan. All dimensions and areas are subject to final registration of the survey plan.

The services, design contours and fill hatching shown hereon are from designs as supplied by KN Group Pty Ltd received 2.06.2026.

Disclaimer

Any licence, expressed or implied, to use this document for any purpose whatsoever is restricted to the terms of the agreement or implied agreement between Jensen Bowers and the instructing party.

Drawn:	Pineapple	Date:	2.06.2026
Surveyed:	N/A	Date:	N/A
Checked:	SM	Date:	22.06.2026

Approved:
SJM


Issue	Description	Date	Appd.
A	Original Issue	22.06.26	SM

Client
North Harbour Holdings Pty Ltd

**Stage 12
North Harbour
Residential North**

**Disclosure Plan
Lot 1299 on SP356348**

Drawing No.	Issue	Original Size
S-7550 - 1299	A	A3

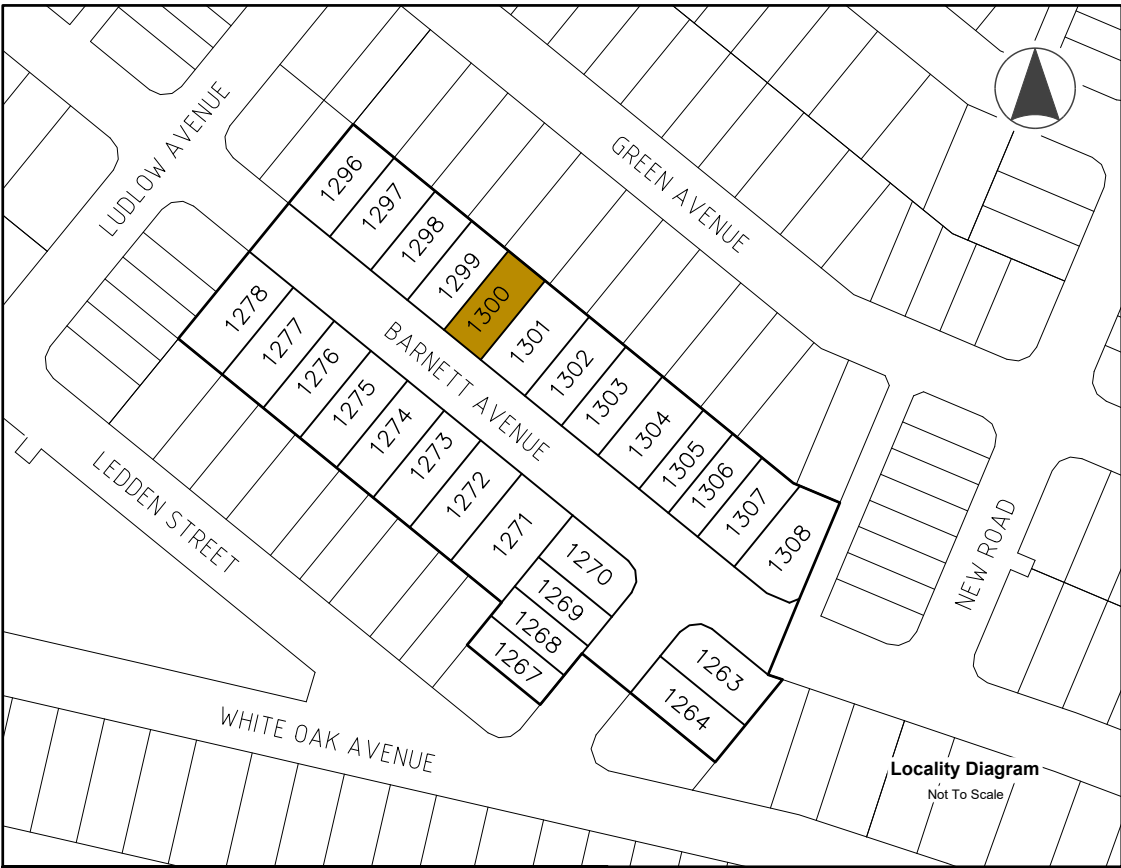

Locality Diagram
Not To Scale

Legend

- Area of Fill
- Proposed New Allotment
- PSL4:30

Proposed Surface Level
- 2.50 —

Proposed Surface Contour
- - +2.50 - -

Proposed Fill Depth Contour
- — —

Proposed Batter Line
- HW 2.50

Proposed height of wall
- AHW 2.50

Proposed Average height of wall
- Proposed Rock Retaining Wall
- Proposed Sleeper Retaining Wall
- Proposed Acoustic Barrier
- //

Proposed Timber Fence

Allotment Description


This plan shows details of Proposed Allotment 1300 on SP356348 cancelling part of Lot 9998 on Proposed Reconfiguration Plans as approved by Moreton Bay City Council in accordance with Development Approval Number DA/2024/2264 dated 07.11.2024.

The Contractor shall complete all allotment earthwork operations in such a manner to allow an approved Geotechnical testing company's certification that site filling has been placed as Level 1 "Controlled Fill" in accordance with the provisions of Australian Standard AS 3798-2007.

The frequency of control testing shall be in accordance with the provisions of Table 8.1 of AS3798-2007.

Notes

- This Diagram has been prepared for information purposes only and does not form part of any contract of sale.
- This plan was prepared for the exclusive use of North Harbour Holdings Pty Ltd and their other professional advisors and is not to be used for any other purpose or by any other person or corporation.
- North Harbour Holdings Pty Ltd and T.H. Jensen and Bowers Pty Ltd accept no responsibility for any loss or damage arising to any person or corporation who may use or rely on this plan in contravention of these terms.
- The title boundaries shown on this diagram were not marked at the time this diagram was prepared and have been determined from calculated dimensions only and not by field survey.
- Services shown hereon have been plotted from available records current at the time of preparation. The local authority and/or service provider should be contacted for 'As Constructed' information prior to any design and/or construction of any structure.
- There can be variations between this design information and works as constructed. Field survey is required to confirm the actual location of services prior to design and construction of any house or structure.
- Any Building Envelope shown may not take into consideration additional setback and clearance requirements that may be imposed by statutory and service authorities and their associated Acts and Legislation.
- These notes form an integral part of this plan. If others use this information, they should be advised of its purpose and limitations.
- This plan may not be reproduced unless these notes are included.

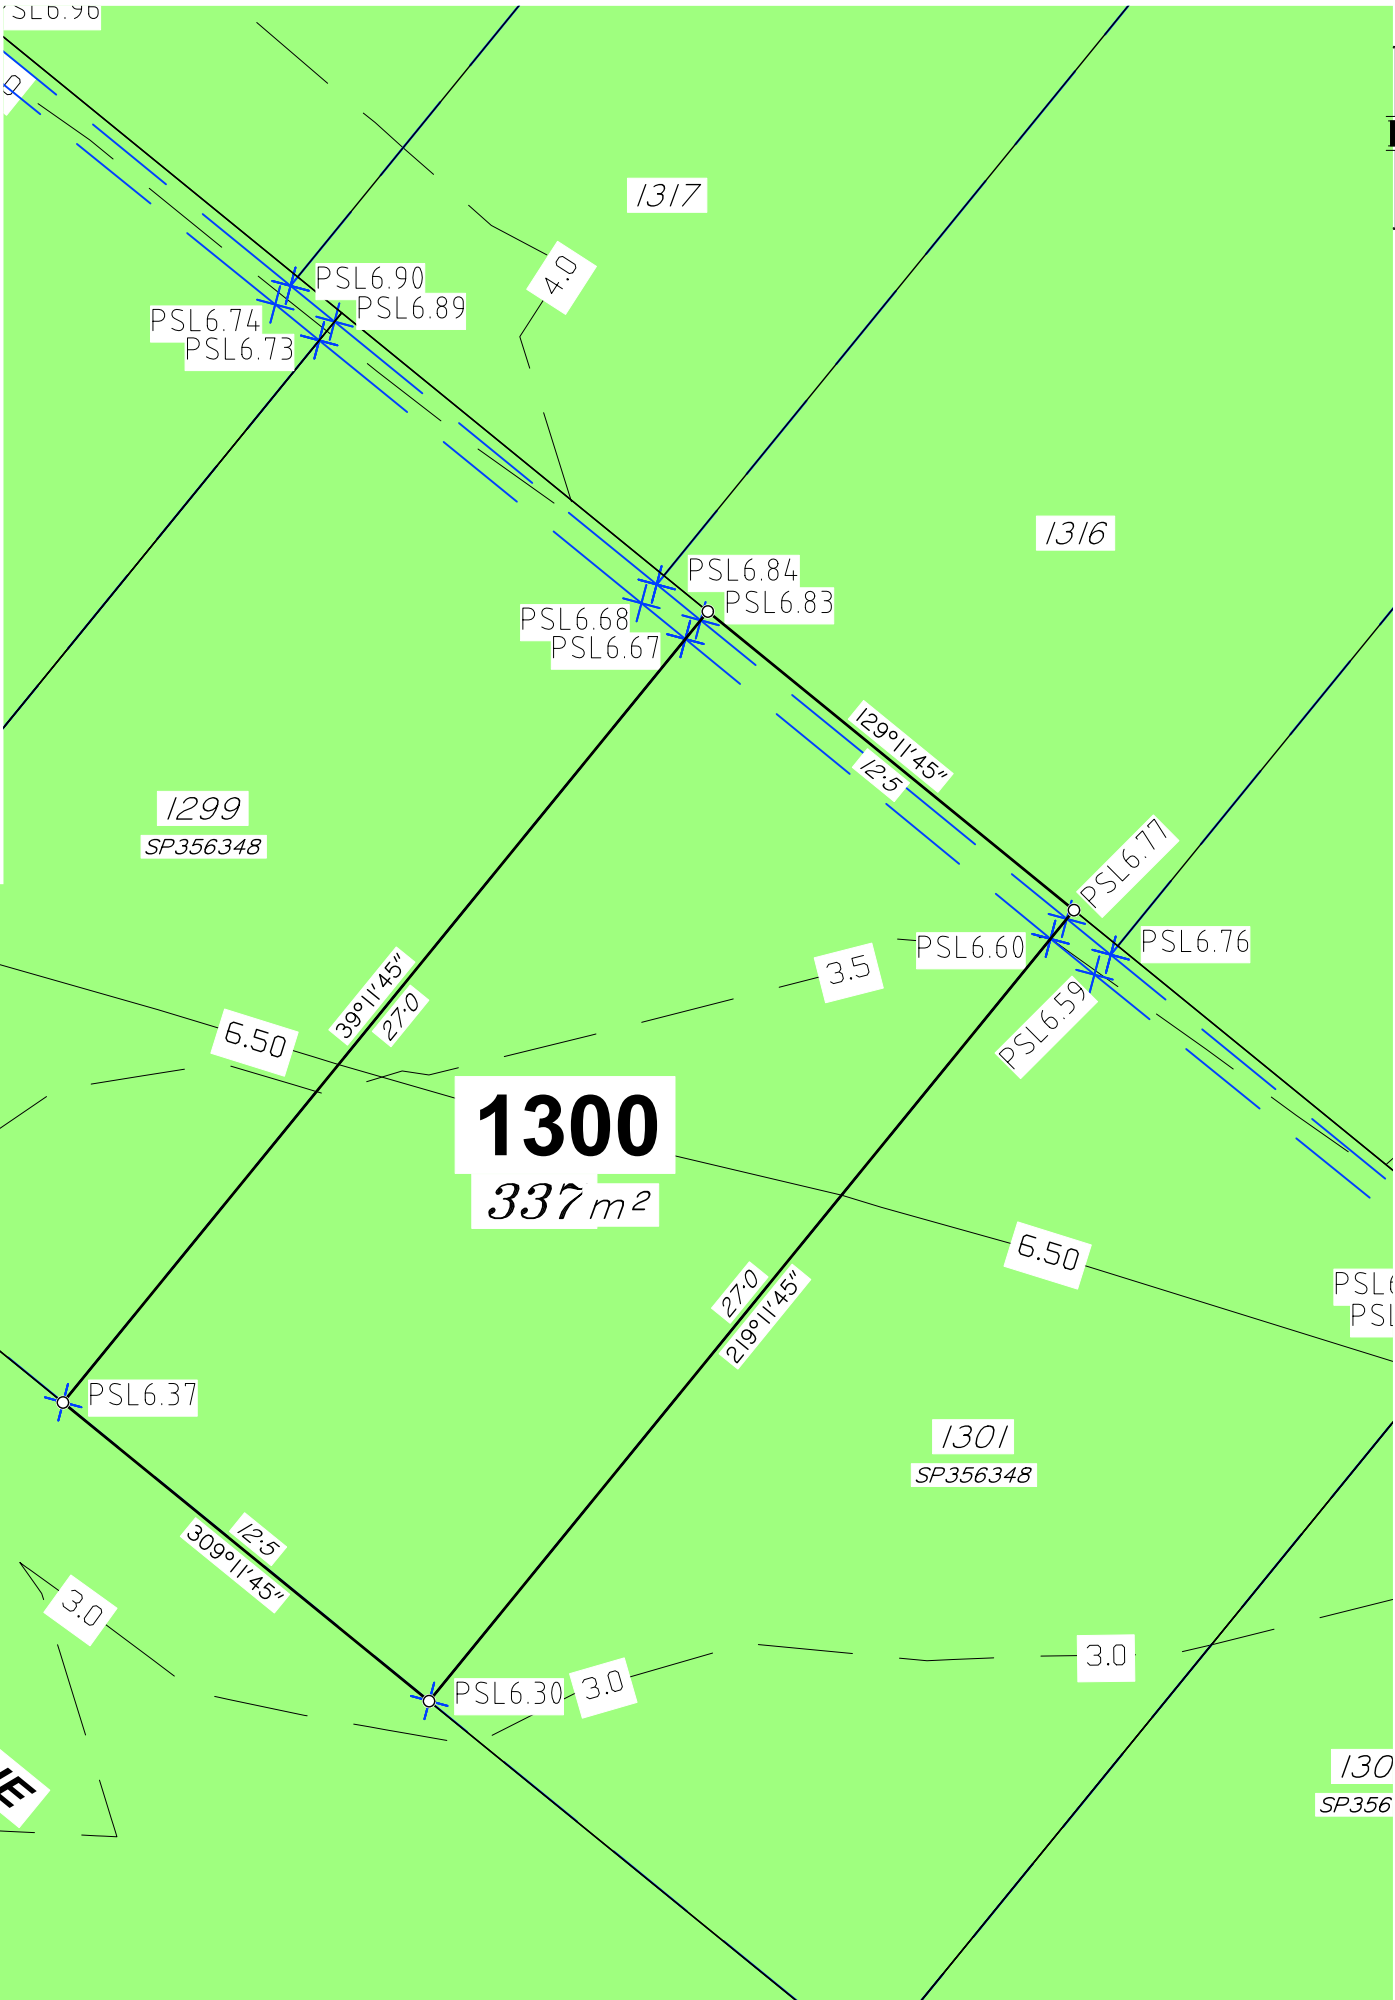

JENSEN BOWERS
Brisbane (Head Office)
59 Anderson Street, Fortitude Valley, Qld. 4006
PO Box 799, Spring Hill, Qld. 4004
T (07) 3852 1771
T.H. Jensen & Bowers Pty. Ltd. (Consulting Surveyors)
ABN: 52 010 872 607
© Copyright reserved to Jensen Bowers Group Consultants Pty Ltd

**SURVEYORS
PLANNERS
DEVELOPMENT ADVISORS**
jensenbowers.com.au

Associated Consultants
KN Consulting Engineers

Local Authority: Moreton Bay City Council
Authority Ref. No: DA/2024/2264
RP Description: Cancelling Lot 9998

Locality: Morayfield
Date of Survey: N/A
Level Datum: AHD (der)
Origin: OPM 139507 (RL 6.31m)
Level Bk / Fid Bk: Digital
Horizontal Datum: MGA Zone 56
Contour Interval: N/A

Scale
0 2 4 6m
1 : 200@A3 (Before Reduction)

Notes
This plan was produced for the exclusive use of North Harbour Holdings Pty Ltd.
It is to be used as an attachment under the Land Sales Act 1984 to sell freehold land off the plan. All dimensions and areas are subject to final registration of the survey plan.
The services, design contours and fill hatching shown hereon are from designs as supplied by KN Group Pty Ltd received 2.06.2026.

Disclaimer
Any licence, expressed or implied, to use this document for any purpose whatsoever is restricted to the terms of the agreement or implied agreement between Jensen Bowers and the instructing party.

Drawn:	Pineapple	Date:	2.06.2026
Surveyed:	N/A	Date:	N/A
Checked:	SM	Date:	22.06.2026

Approved:
SJM


Issue	Description	Date	Appd.
A	Original Issue	22.06.26	SM

Client
North Harbour Holdings Pty Ltd

**Stage 12
North Harbour
Residential North**

**Disclosure Plan
Lot 1300 on SP356348**

Drawing No.	Issue	Original Size
S-7550 - 1300	A	A3

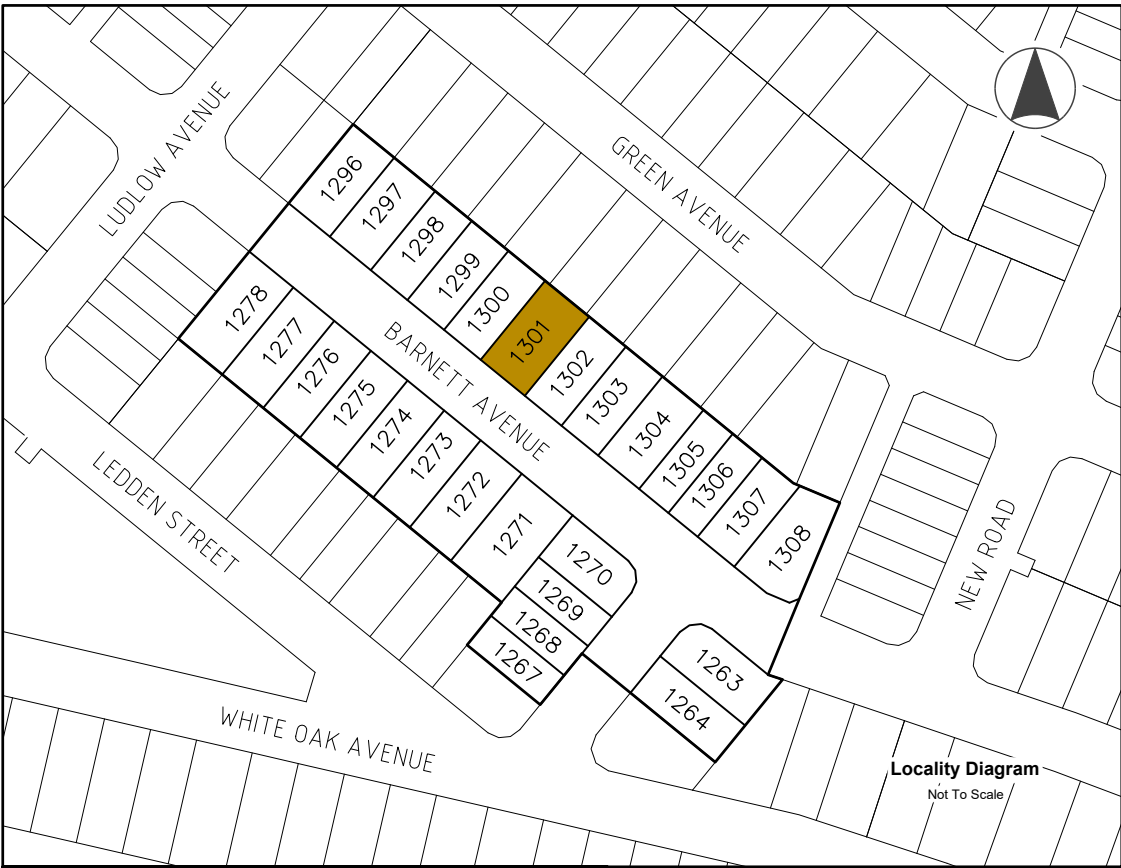

Locality Diagram
Not To Scale

Legend

- Area of Fill
- Proposed New Allotment
- PSL4:30 Proposed Surface Level
- 2.50 Proposed Surface Contour
- +2.50 Proposed Fill Depth Contour
- Proposed Batter Line
- HW 2.50 Proposed height of wall
- AHW 2.50 Proposed Average height of wall
- Proposed Rock Retaining Wall
- Proposed Sleeper Retaining Wall
- Proposed Acoustic Barrier
- Proposed Timber Fence

Allotment Description


This plan shows details of Proposed Allotment 1301 on SP356348 cancelling part of Lot 9998 on Proposed Reconfiguration Plans as approved by Moreton Bay City Council in accordance with Development Approval Number DA/2024/2264 dated 07.11.2024.

The Contractor shall complete all allotment earthwork operations in such a manner to allow an approved Geotechnical testing company's certification that site filling has been placed as Level 1 "Controlled Fill" in accordance with the provisions of Australian Standard AS 3798-2007.

The frequency of control testing shall be in accordance with the provisions of Table 8.1 of AS3798-2007.

Notes

- This Diagram has been prepared for information purposes only and does not form part of any contract of sale.
- This plan was prepared for the exclusive use of North Harbour Holdings Pty Ltd and their other professional advisors and is not to be used for any other purpose or by any other person or corporation.
- North Harbour Holdings Pty Ltd and T.H. Jensen and Bowers Pty Ltd accept no responsibility for any loss or damage arising to any person or corporation who may use or rely on this plan in contravention of these terms.
- The title boundaries shown on this diagram were not marked at the time this diagram was prepared and have been determined from calculated dimensions only and not by field survey.
- Services shown hereon have been plotted from available records current at the time of preparation. The local authority and/or service provider should be contacted for 'As Constructed' information prior to any design and/or construction of any structure.
- There can be variations between this design information and works as constructed. Field survey is required to confirm the actual location of services prior to design and construction of any house or structure.
- Any Building Envelope shown may not take into consideration additional setback and clearance requirements that may be imposed by statutory and service authorities and their associated Acts and Legislation.
- These notes form an integral part of this plan. If others use this information, they should be advised of its purpose and limitations.
- This plan may not be reproduced unless these notes are included.

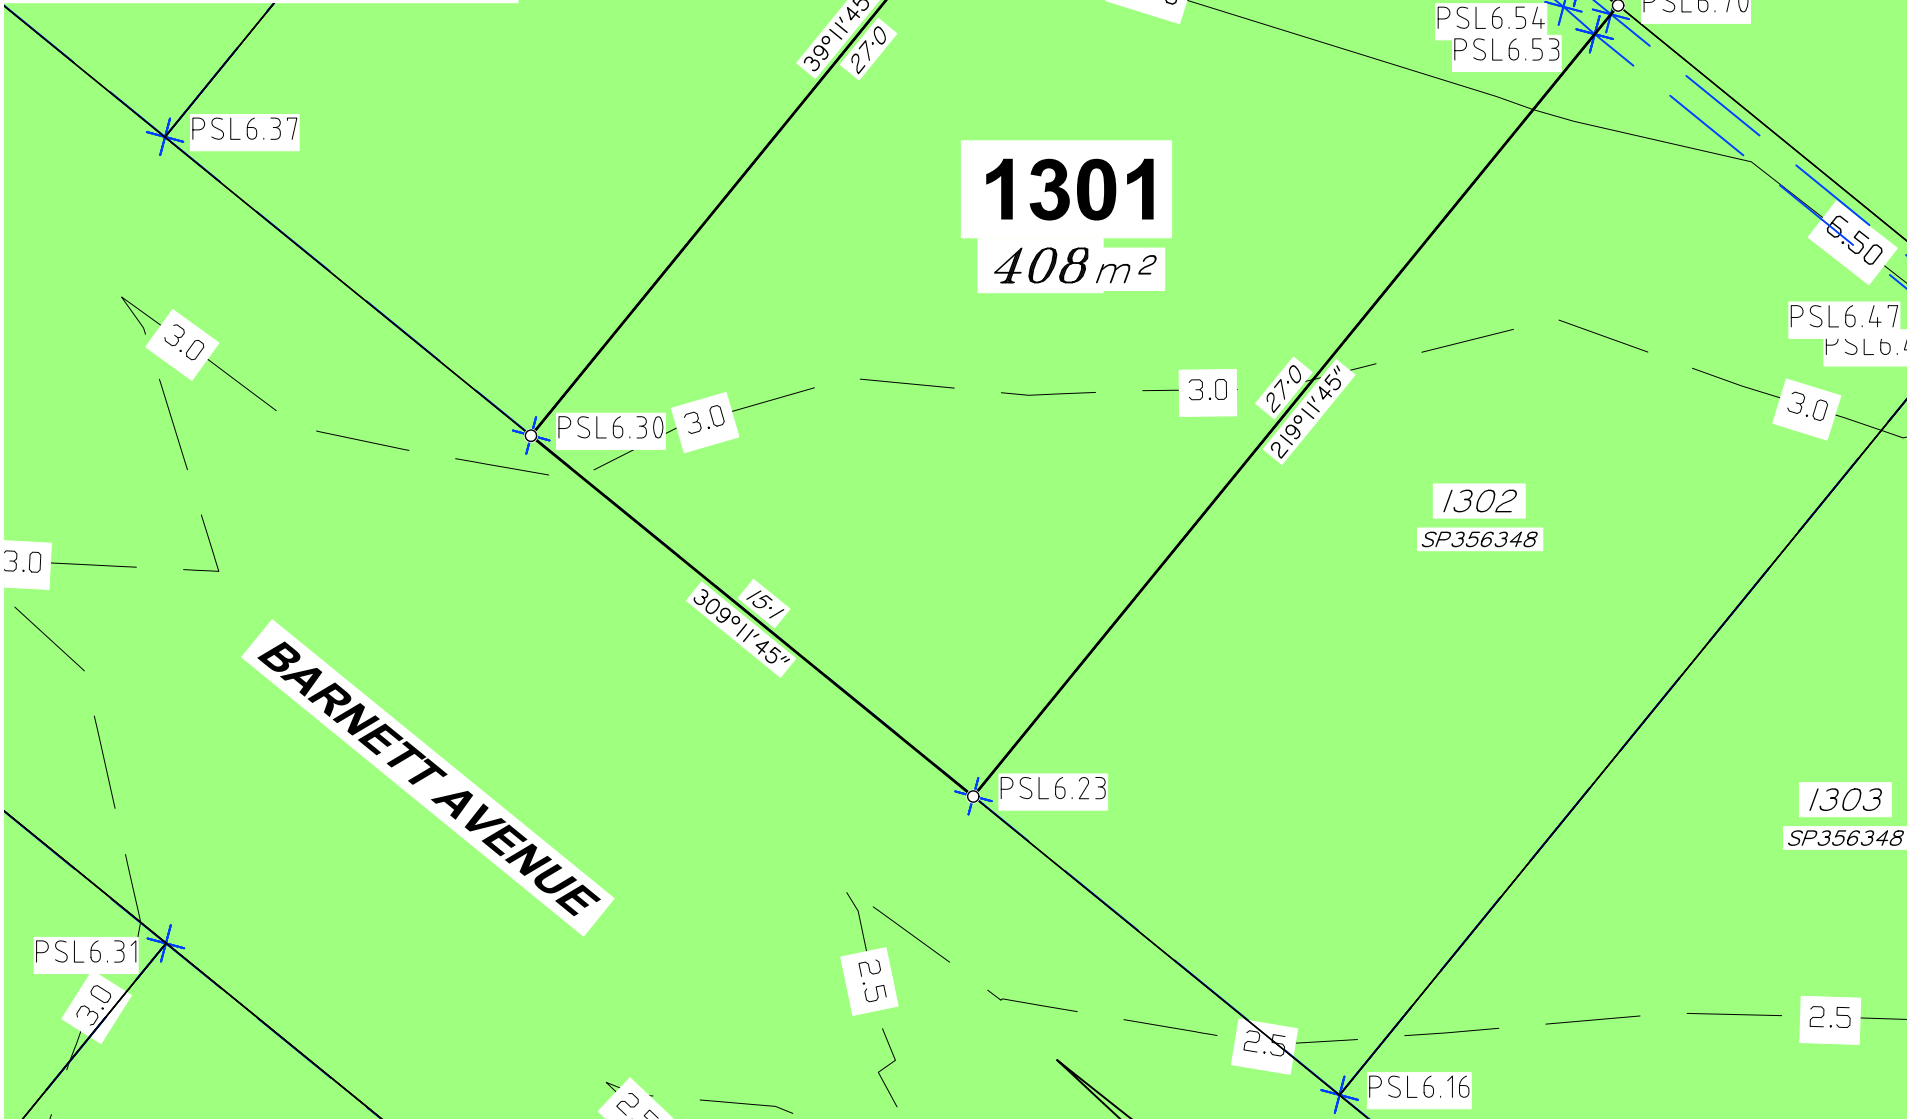



**SURVEYORS
PLANNERS
DEVELOPMENT ADVISORS**

**JENSEN
BOWERS**

Brisbane (Head Office)
59 Anderson Street, Fortitude Valley, Qld. 4006
PO Box 799, Spring Hill, Qld. 4004
T (07) 3852 1771

T.H. Jensen & Bowers Pty. Ltd. (Consulting Surveyors)
ABN: 52 010 872 607

© Copyright reserved to Jensen Bowers Group Consultants Pty Ltd

Associated Consultants
KN Consulting Engineers

Local Authority: Moreton Bay City Council
Authority Ref. No: DA/2024/2264
RP Description: Cancelling Lot 9998

Locality: Morayfield
Date of Survey: N/A
Level Datum: AHD (der)
Origin: OPM 139507 (RL 6.31m)
Level Bk / Fid Bk: Digital
Horizontal Datum: MGA Zone 56
Contour Interval: N/A

Scale
0 2 4 6m
1 : 200@A3 (Before Reduction)

Notes
This plan was produced for the exclusive use of North Harbour Holdings Pty Ltd.
It is to be used as an attachment under the Land Sales Act 1984 to sell freehold land off the plan. All dimensions and areas are subject to final registration of the survey plan.
The services, design contours and fill hatching shown hereon are from designs as supplied by KN Group Pty Ltd received 2.06.2026.

Disclaimer
Any licence, expressed or implied, to use this document for any purpose whatsoever is restricted to the terms of the agreement or implied agreement between Jensen Bowers and the instructing party.

Drawn:	Pineapple	Date:	2.06.2026
Surveyed:	N/A	Date:	N/A
Checked:	SM	Date:	22.06.2026

Approved:
SJM


Issue	Description	Date	Appd.
A	Original Issue	22.06.26	SM

Client
North Harbour Holdings Pty Ltd

**Stage 12
North Harbour
Residential North**

**Disclosure Plan
Lot 1301 on SP356348**

Drawing No.	Issue	Original Size
S-7550 - 1301	A	A3

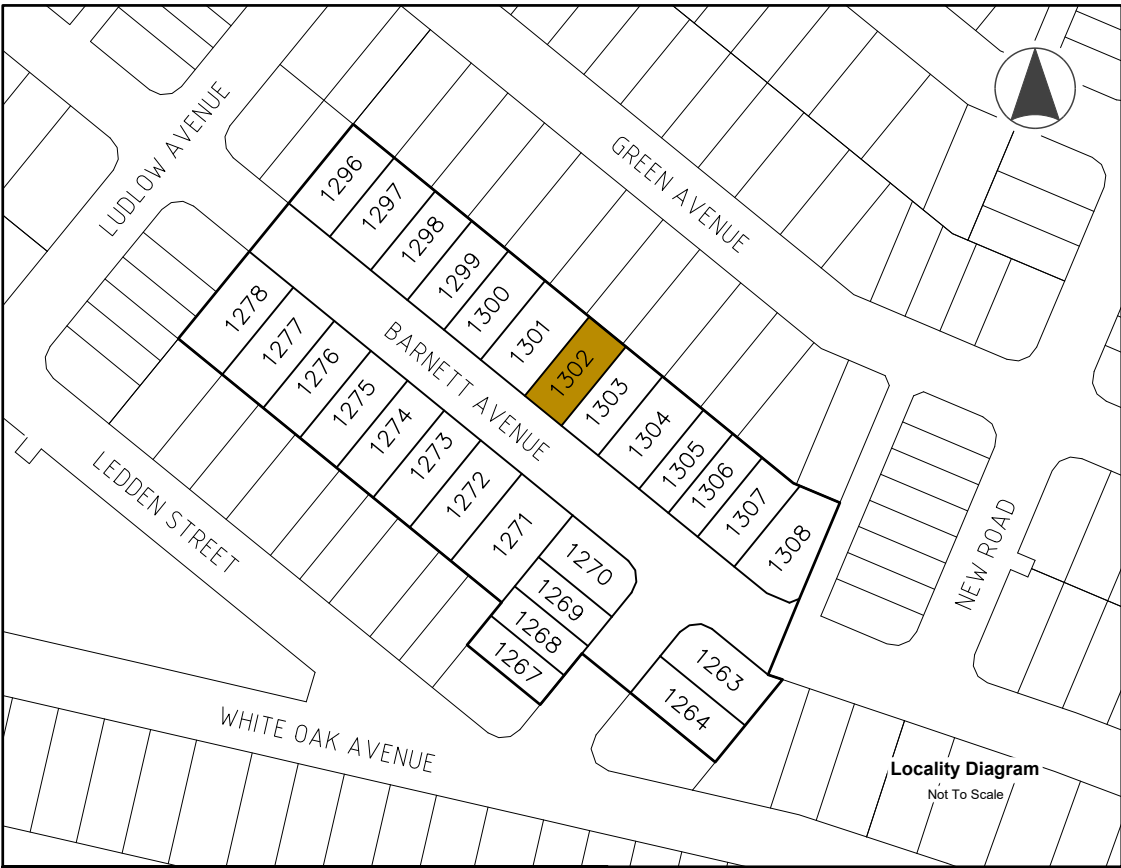

Locality Diagram
Not To Scale

Legend

- Area of Fill
- Proposed New Allotment
- PSL4-30

Proposed Surface Level
- 2.50 —

Proposed Surface Contour
- - +2.50 - -

Proposed Fill Depth Contour
- — —

Proposed Batter Line
- HW 2.50

Proposed height of wall
- AHW 2.50

Proposed Average height of wall
- ○ ○ ○ ○ ○ ○ ○ ○ ○

Proposed Rock Retaining Wall
- □ □ □ □ □ □ □ □ □

Proposed Sleeper Retaining Wall
- ■ —

Proposed Acoustic Barrier
- //

Proposed Timber Fence

Allotment Description


This plan shows details of Proposed Allotment 1302 on SP356348 cancelling part of Lot 9998 on Proposed Reconfiguration Plans as approved by Moreton Bay City Council in accordance with Development Approval Number DA/2024/2264 dated 07.11.2024.

The Contractor shall complete all allotment earthwork operations in such a manner to allow an approved Geotechnical testing company's certification that site filling has been placed as Level 1 "Controlled Fill" in accordance with the provisions of Australian Standard AS 3798-2007.

The frequency of control testing shall be in accordance with the provisions of Table 8.1 of AS3798-2007.

Notes

1. This Diagram has been prepared for information purposes only and does not form part of any contract of sale.
2. This plan was prepared for the exclusive use of North Harbour Holdings Pty Ltd and their other professional advisors and is not to be used for any other purpose or by any other person or corporation.
3. North Harbour Holdings Pty Ltd and T.H. Jensen and Bowers Pty Ltd accept no responsibility for any loss or damage arising to any person or corporation who may use or rely on this plan in contravention of these terms.
4. The title boundaries shown on this diagram were not marked at the time this diagram was prepared and have been determined from calculated dimensions only and not by field survey.
5. Services shown hereon have been plotted from available records current at the time of preparation. The local authority and/or service provider should be contacted for 'As Constructed' information prior to any design and/or construction of any structure.
6. There can be variations between this design information and works as constructed. Field survey is required to confirm the actual location of services prior to design and construction of any house or structure.
7. Any Building Envelope shown may not take into consideration additional setback and clearance requirements that may be imposed by statutory and service authorities and their associated Acts and Legislation.
8. These notes form an integral part of this plan. If others use this information, they should be advised of its purpose and limitations.
9. This plan may not be reproduced unless these notes are included.

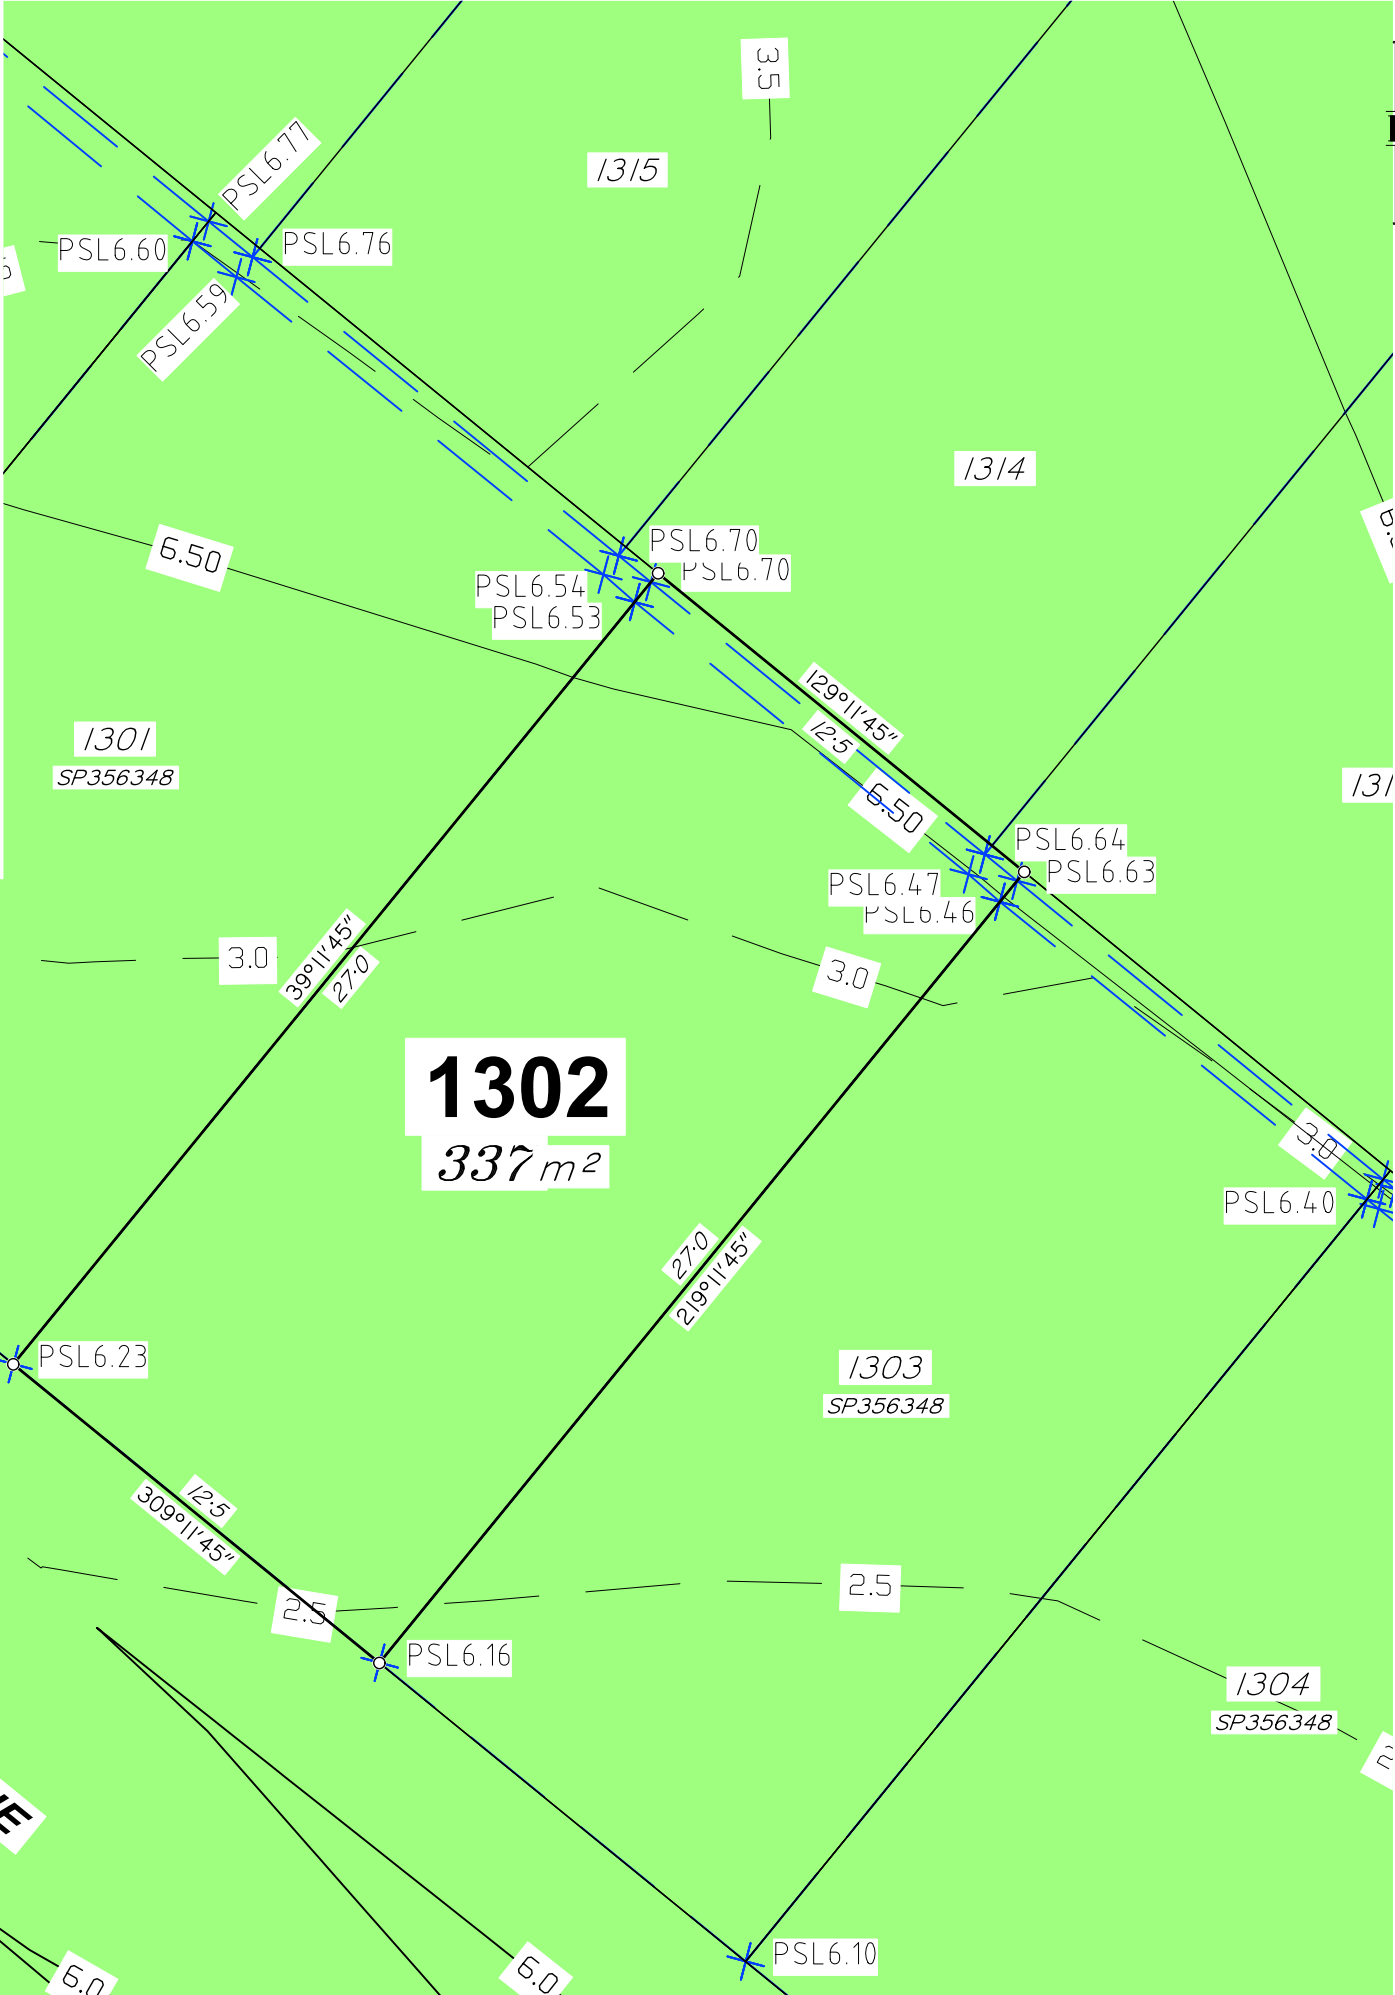

JENSEN BOWERS
Brisbane (Head Office)
59 Anderson Street, Fortitude Valley, Qld. 4006
PO Box 799, Spring Hill, Qld. 4004
T (07) 3852 1771
T.H. Jensen & Bowers Pty. Ltd. (Consulting Surveyors)
ABN: 52 010 872 607
© Copyright reserved to Jensen Bowers Group Consultants Pty Ltd

SURVEYORS
PLANNERS
DEVELOPMENT ADVISORS

jensenbowers.com.au

Associated Consultants
KN Consulting Engineers

Local Authority: Moreton Bay City Council
Authority Ref. No: DA/2024/2264
RP Description: Cancelling Lot 9998

Locality: Morayfield
Date of Survey: N/A
Level Datum: AHD (der)
Origin: OPM 139507 (RL 6.31m)
Level Bk / Fid Bk: Digital
Horizontal Datum: MGA Zone 56
Contour Interval: N/A

Scale
0 2 4 6m
1 : 200@A3 (Before Reduction)

Notes
This plan was produced for the exclusive use of North Harbour Holdings Pty Ltd.
It is to be used as an attachment under the Land Sales Act 1984 to sell freehold land off the plan. All dimensions and areas are subject to final registration of the survey plan.
The services, design contours and fill hatching shown hereon are from designs as supplied by KN Group Pty Ltd received 2.06.2026.

Disclaimer
Any licence, expressed or implied, to use this document for any purpose whatsoever is restricted to the terms of the agreement or implied agreement between Jensen Bowers and the instructing party.

Drawn:	Pineapple	Date:	2.06.2026
Surveyed:	N/A	Date:	N/A
Checked:	SM	Date:	22.06.2026

Approved:
SJM



Issue	Description	Date	Appd.
A	Original Issue	22.06.26	SM


Client
North Harbour Holdings Pty Ltd



Stage 12
North Harbour
Residential North

Disclosure Plan
Lot 1302 on SP356348

Drawing No.	Issue	Original Size
S-7550 - 1302	A	A3

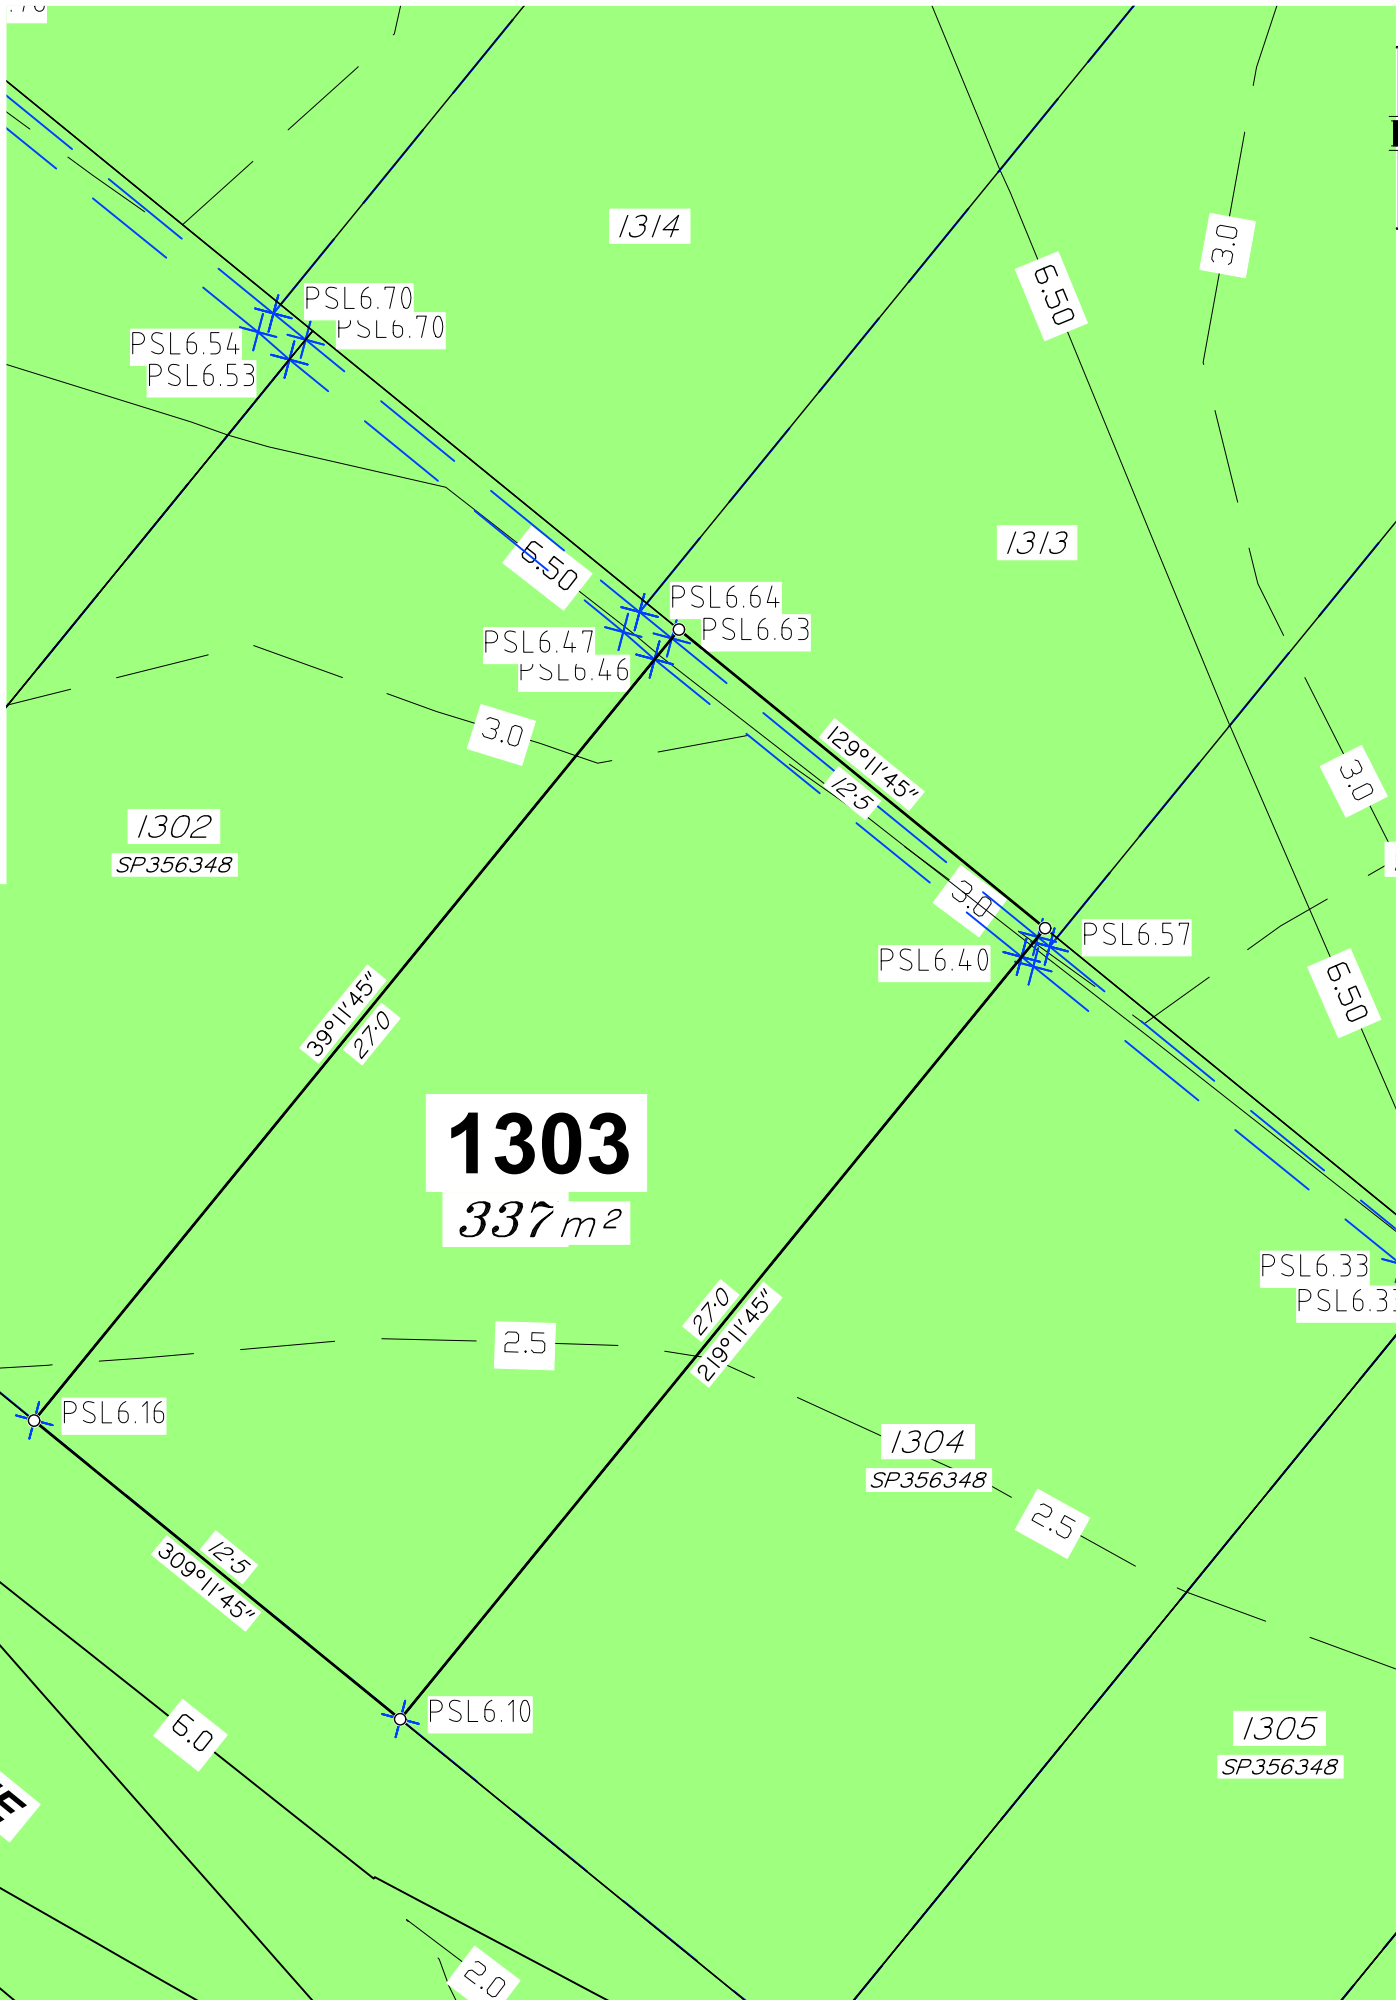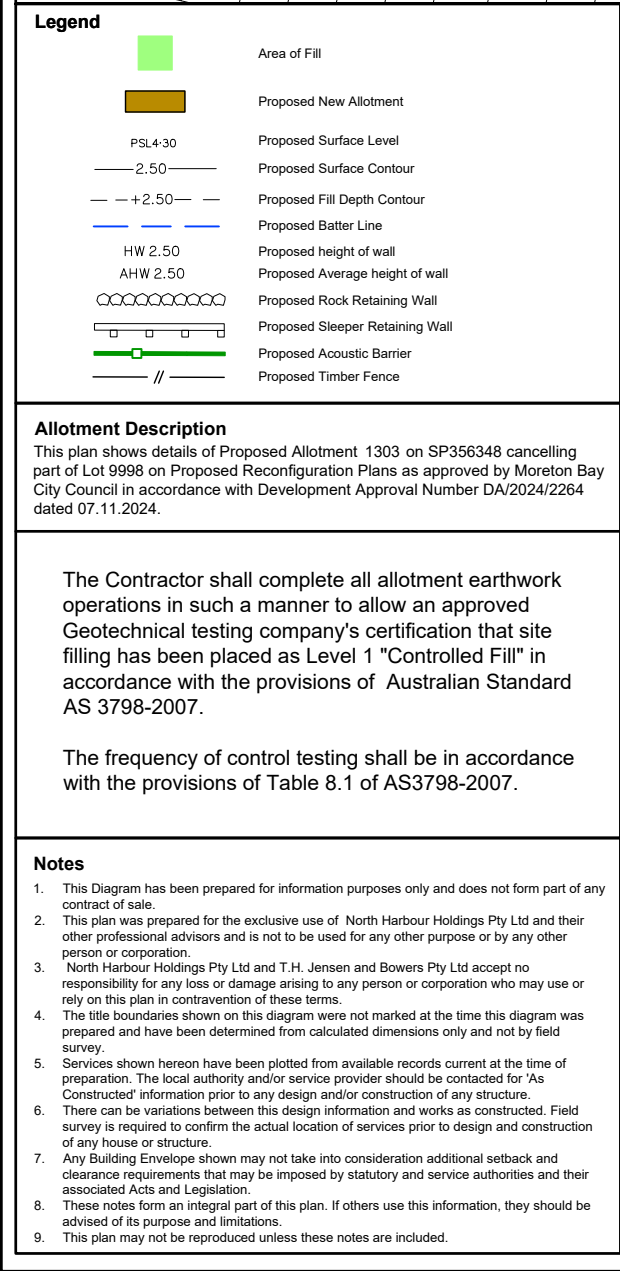

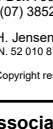 SURVEYORS PLANNERS DEVELOPMENT ADVISORS jensenbowers.com.au			
JENSEN BOWERS <u>Brisbane (Head Office)</u> 59 Anderson Street, Fortitude Valley, Qld. 4006 PO Box 790, Spring Hill, Qld. 4004 T (07) 3852 1771 T.H. Jensen & Bowers Pty. Ltd. (Consulting Surveyors) ABN. 52 010 872 607 © Copyright reserved to Jensen Bowers Group Consultants Pty Ltd			
Associated Consultants KN Consulting Engineers			
Local Authority: Moreton Bay City Council Authority Ref. No: DA/2024/2264 RP Description: Cancelling Lot 9998 Locality: Morayfield Date of Survey: N/A Level Datum: AHD (der) Origin: OPM 139507 (RL 6.31m) Level Bk / Fid Bk: Digital Horizontal Datum: MGA Zone 56 Contour Interval: N/A			
Scale 			
Notes This plan was produced for the exclusive use of North Harbour Holdings Pty Ltd. It is to be used as an attachment under the Land Sales Act 1984 to sell freehold land off the plan. All dimensions and areas are subject to final registration of the survey plan. The services, design contours and fill hatching shown hereon are from designs as supplied by KN Group Pty Ltd received 2.06.2026.			
Disclaimer Any licence, expressed or implied, to use this document for any purpose whatsoever is restricted to the terms of the agreement or implied agreement between Jensen Bowers and the instructing party.			
Drawn: Pineapple	Date: 2.06.2026		
Surveyed: N/A	Date: N/A		
Checked: SM	Date: 22.06.2026		
Approved: SJM			
Issue	Description	Date	Appd.
A	Original Issue	22.06.26	SM
Client North Harbour Holdings Pty Ltd			
Stage 12 North Harbour Residential North			
Disclosure Plan Lot 1303 on SP356348			
Drawing No.	Issue	Original Size	
S-7550 - 1303	A	A3	

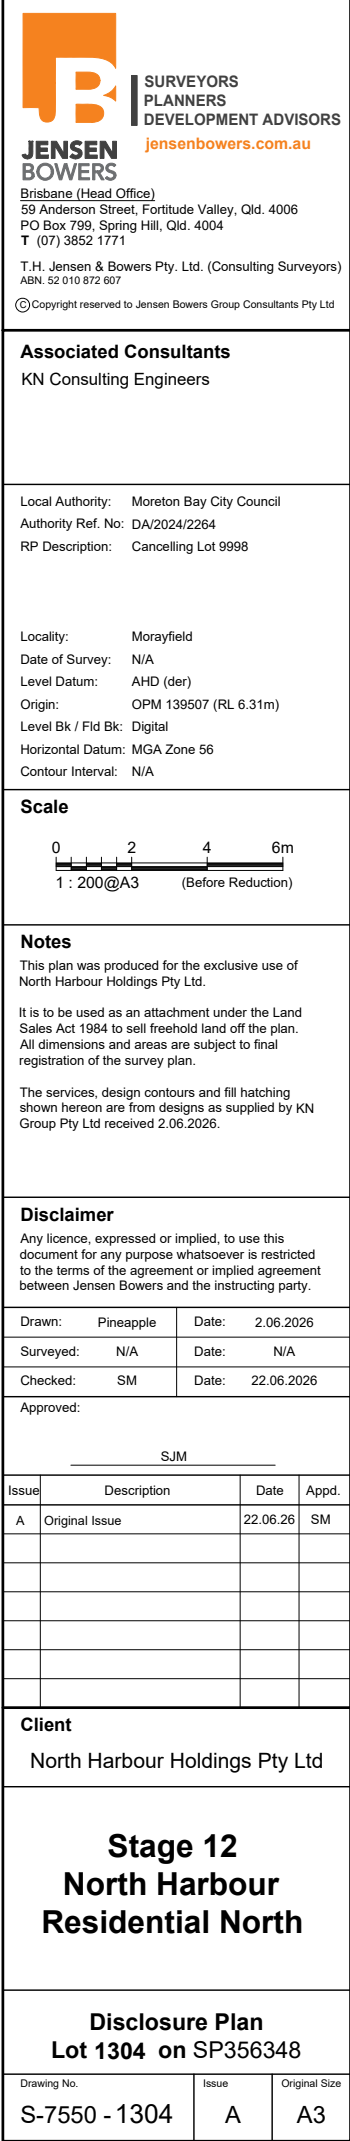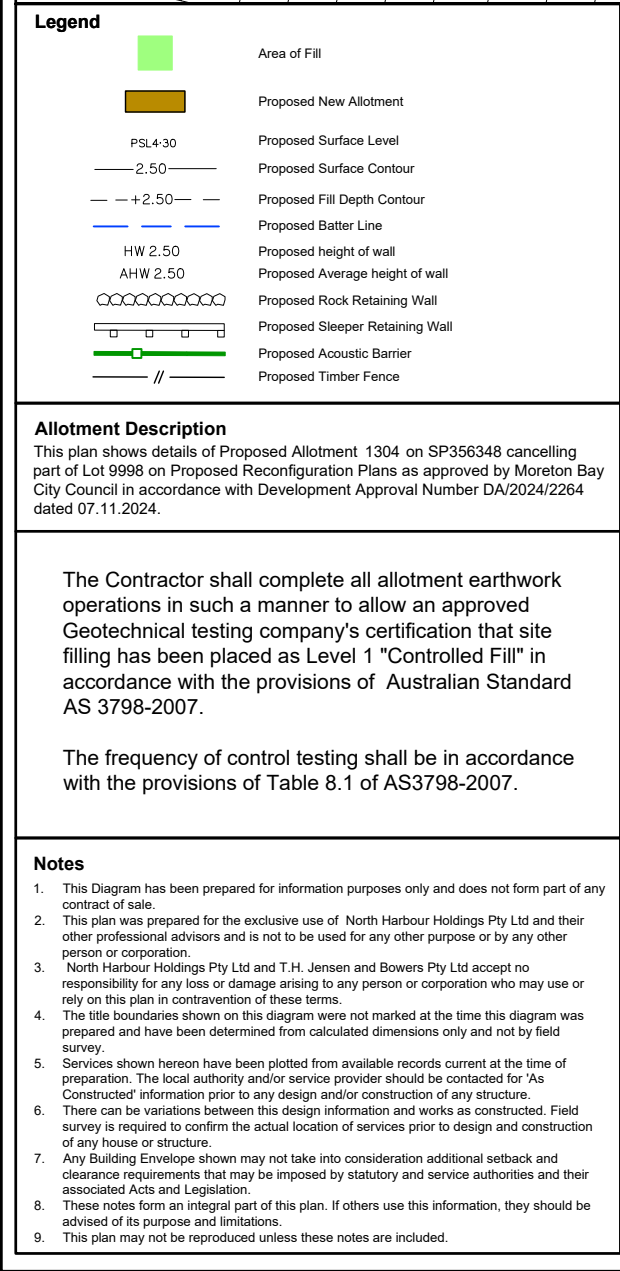



Locality Diagram
Not To Scale

Legend

- Area of Fill
- Proposed New Allotment
- PSL4.30
- Proposed Surface Level
- 2.50
- Proposed Surface Contour
- +2.50
- Proposed Fill Depth Contour
- Proposed Batter Line
- HW 2.50
- Proposed height of wall
- AHW 2.50
- Proposed Average height of wall
- Proposed Rock Retaining Wall
- Proposed Sleeper Retaining Wall
- Proposed Acoustic Barrier
- Proposed Timber Fence

Allotment Description


This plan shows details of Proposed Allotment 1305 on SP356348 cancelling part of Lot 9998 on Proposed Reconfiguration Plans as approved by Moreton Bay City Council in accordance with Development Approval Number DA/2024/2264 dated 07.11.2024.

The Contractor shall complete all allotment earthwork operations in such a manner to allow an approved Geotechnical testing company's certification that site filling has been placed as Level 1 "Controlled Fill" in accordance with the provisions of Australian Standard AS 3798-2007.

The frequency of control testing shall be in accordance with the provisions of Table 8.1 of AS3798-2007.

Notes

- This Diagram has been prepared for information purposes only and does not form part of any contract of sale.
- This plan was prepared for the exclusive use of North Harbour Holdings Pty Ltd and their other professional advisors and is not to be used for any other purpose or by any other person or corporation.
- North Harbour Holdings Pty Ltd and T.H. Jensen and Bowers Pty Ltd accept no responsibility for any loss or damage arising to any person or corporation who may use or rely on this plan in contravention of these terms.
- The title boundaries shown on this diagram were not marked at the time this diagram was prepared and have been determined from calculated dimensions only and not by field survey.
- Services shown hereon have been plotted from available records current at the time of preparation. The local authority and/or service provider should be contacted for 'As Constructed' information prior to any design and/or construction of any structure.
- There can be variations between this design information and works as constructed. Field survey is required to confirm the actual location of services prior to design and construction of any house or structure.
- Any Building Envelope shown may not take into consideration additional setback and clearance requirements that may be imposed by statutory and service authorities and their associated Acts and Legislation.
- These notes form an integral part of this plan. If others use this information, they should be advised of its purpose and limitations.
- This plan may not be reproduced unless these notes are included.

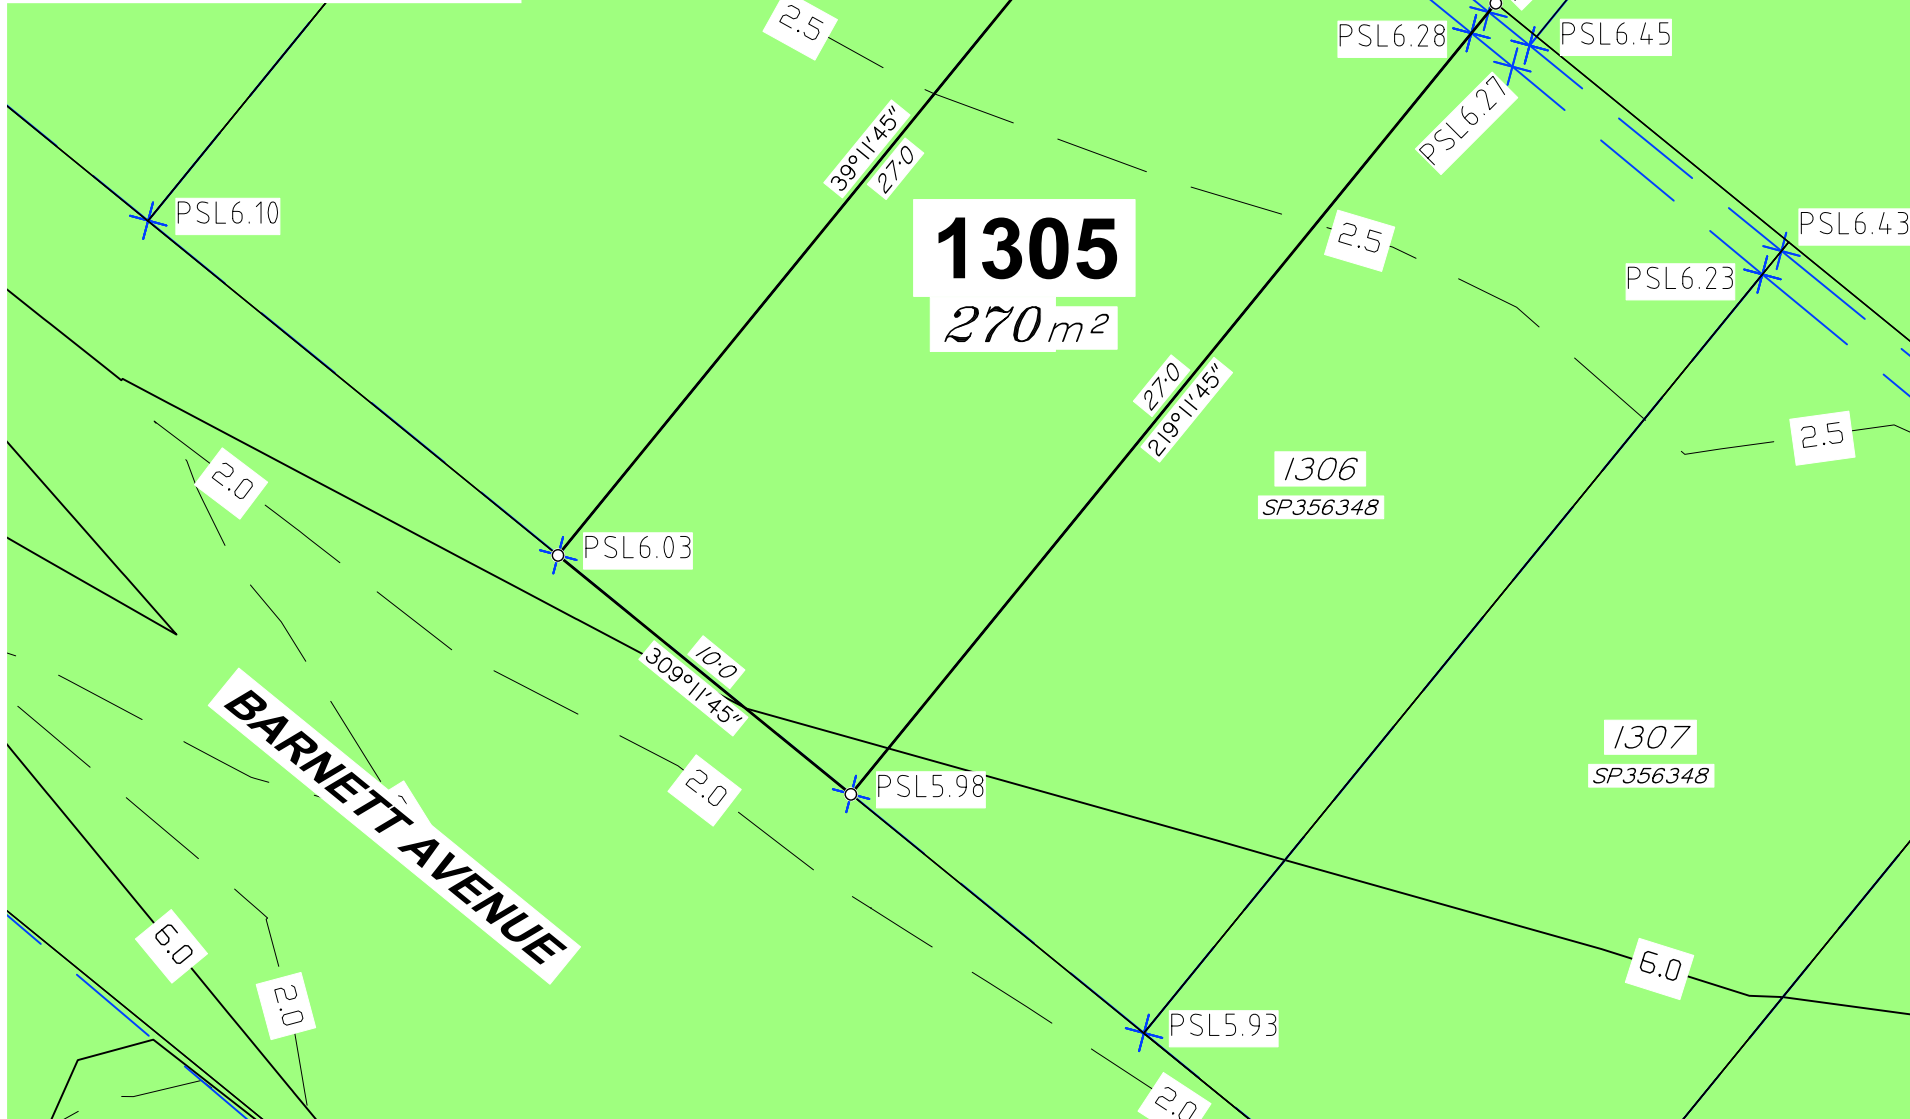

JENSEN BOWERS
SURVEYORS
PLANNERS
DEVELOPMENT ADVISORS
jensenbowers.com.au
Brisbane (Head Office)
59 Anderson Street, Fortitude Valley, Qld. 4006
PO Box 799, Spring Hill, Qld. 4004
T (07) 3852 1771
T.H. Jensen & Bowers Pty. Ltd. (Consulting Surveyors)
ABN: 52 010 872 607
© Copyright reserved to Jensen Bowers Group Consultants Pty Ltd

Associated Consultants
KN Consulting Engineers

Local Authority: Moreton Bay City Council
Authority Ref. No: DA/2024/2264
RP Description: Cancelling Lot 9998

Locality: Morayfield
Date of Survey: N/A
Level Datum: AHD (der)
Origin: OPM 139507 (RL 6.31m)
Level Bk / Fid Bk: Digital
Horizontal Datum: MGA Zone 56
Contour Interval: N/A

Scale



Notes

This plan was produced for the exclusive use of North Harbour Holdings Pty Ltd.

It is to be used as an attachment under the Land Sales Act 1984 to sell freehold land off the plan. All dimensions and areas are subject to final registration of the survey plan.

The services, design contours and fill hatching shown hereon are from designs as supplied by KN Group Pty Ltd received 2.06.2026.

Disclaimer

Any licence, expressed or implied, to use this document for any purpose whatsoever is restricted to the terms of the agreement or implied agreement between Jensen Bowers and the instructing party.

Drawn:	Pineapple	Date:	2.06.2026
Surveyed:	N/A	Date:	N/A
Checked:	SM	Date:	22.06.2026

Approved:
SJM


Issue	Description	Date	Appd.
A	Original Issue	22.06.26	SM

Client
North Harbour Holdings Pty Ltd

Stage 12
North Harbour
Residential North

Disclosure Plan
Lot 1305 on SP356348

Drawing No.	Issue	Original Size
S-7550 - 1305	A	A3

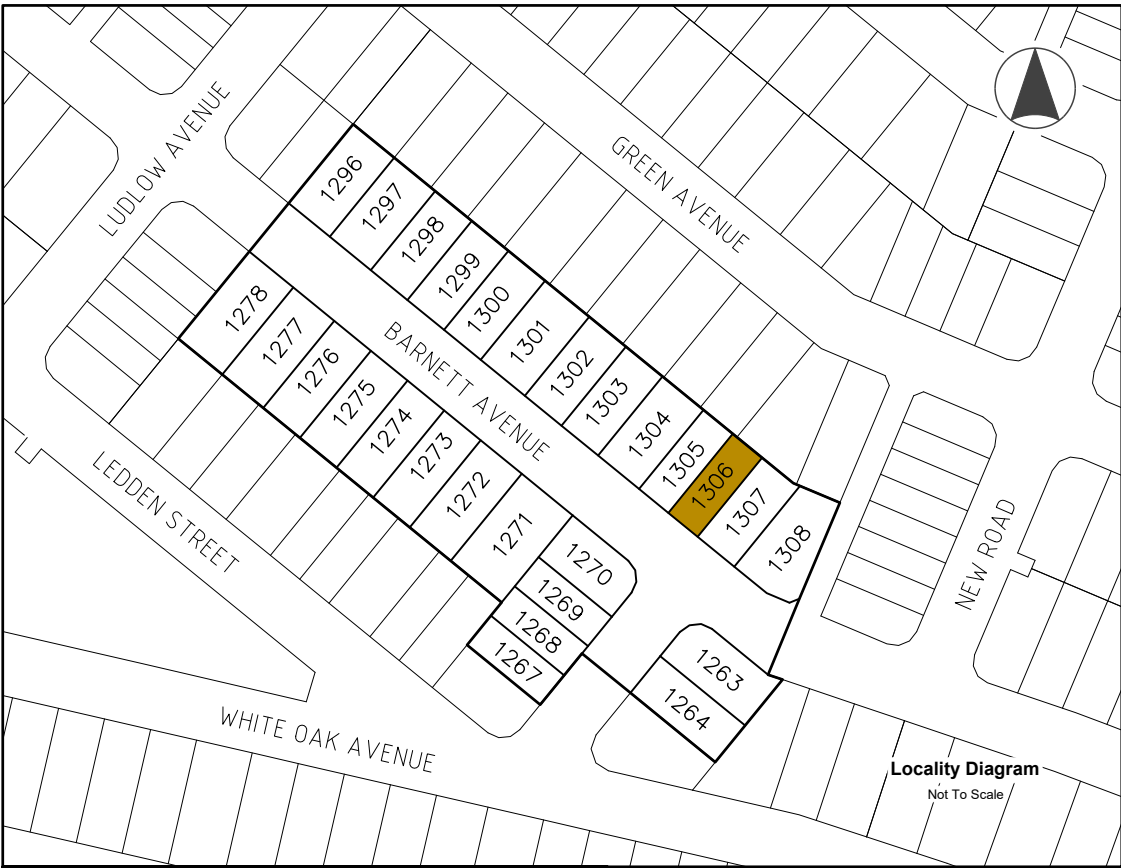

Locality Diagram
Not To Scale

Legend

- Area of Fill
- Proposed New Allotment
- PSL4.30

Proposed Surface Level
- 2.50

Proposed Surface Contour
- +2.50

Proposed Fill Depth Contour
- Proposed Batter Line
- HW 2.50

Proposed height of wall
- AHW 2.50

Proposed Average height of wall
- Proposed Rock Retaining Wall
- Proposed Sleeper Retaining Wall
- Proposed Acoustic Barrier
- //

Proposed Timber Fence

Allotment Description


This plan shows details of Proposed Allotment 1306 on SP356348 cancelling part of Lot 9998 on Proposed Reconfiguration Plans as approved by Moreton Bay City Council in accordance with Development Approval Number DA/2024/2264 dated 07.11.2024.

The Contractor shall complete all allotment earthwork operations in such a manner to allow an approved Geotechnical testing company's certification that site filling has been placed as Level 1 "Controlled Fill" in accordance with the provisions of Australian Standard AS 3798-2007.

The frequency of control testing shall be in accordance with the provisions of Table 8.1 of AS3798-2007.

Notes

- This Diagram has been prepared for information purposes only and does not form part of any contract of sale.
- This plan was prepared for the exclusive use of North Harbour Holdings Pty Ltd and their other professional advisors and is not to be used for any other purpose or by any other person or corporation.
- North Harbour Holdings Pty Ltd and T.H. Jensen and Bowers Pty Ltd accept no responsibility for any loss or damage arising to any person or corporation who may use or rely on this plan in contravention of these terms.
- The title boundaries shown on this diagram were not marked at the time this diagram was prepared and have been determined from calculated dimensions only and not by field survey.
- Services shown hereon have been plotted from available records current at the time of preparation. The local authority and/or service provider should be contacted for 'As Constructed' information prior to any design and/or construction of any structure.
- There can be variations between this design information and works as constructed. Field survey is required to confirm the actual location of services prior to design and construction of any house or structure.
- Any Building Envelope shown may not take into consideration additional setback and clearance requirements that may be imposed by statutory and service authorities and their associated Acts and Legislation.
- These notes form an integral part of this plan. If others use this information, they should be advised of its purpose and limitations.
- This plan may not be reproduced unless these notes are included.

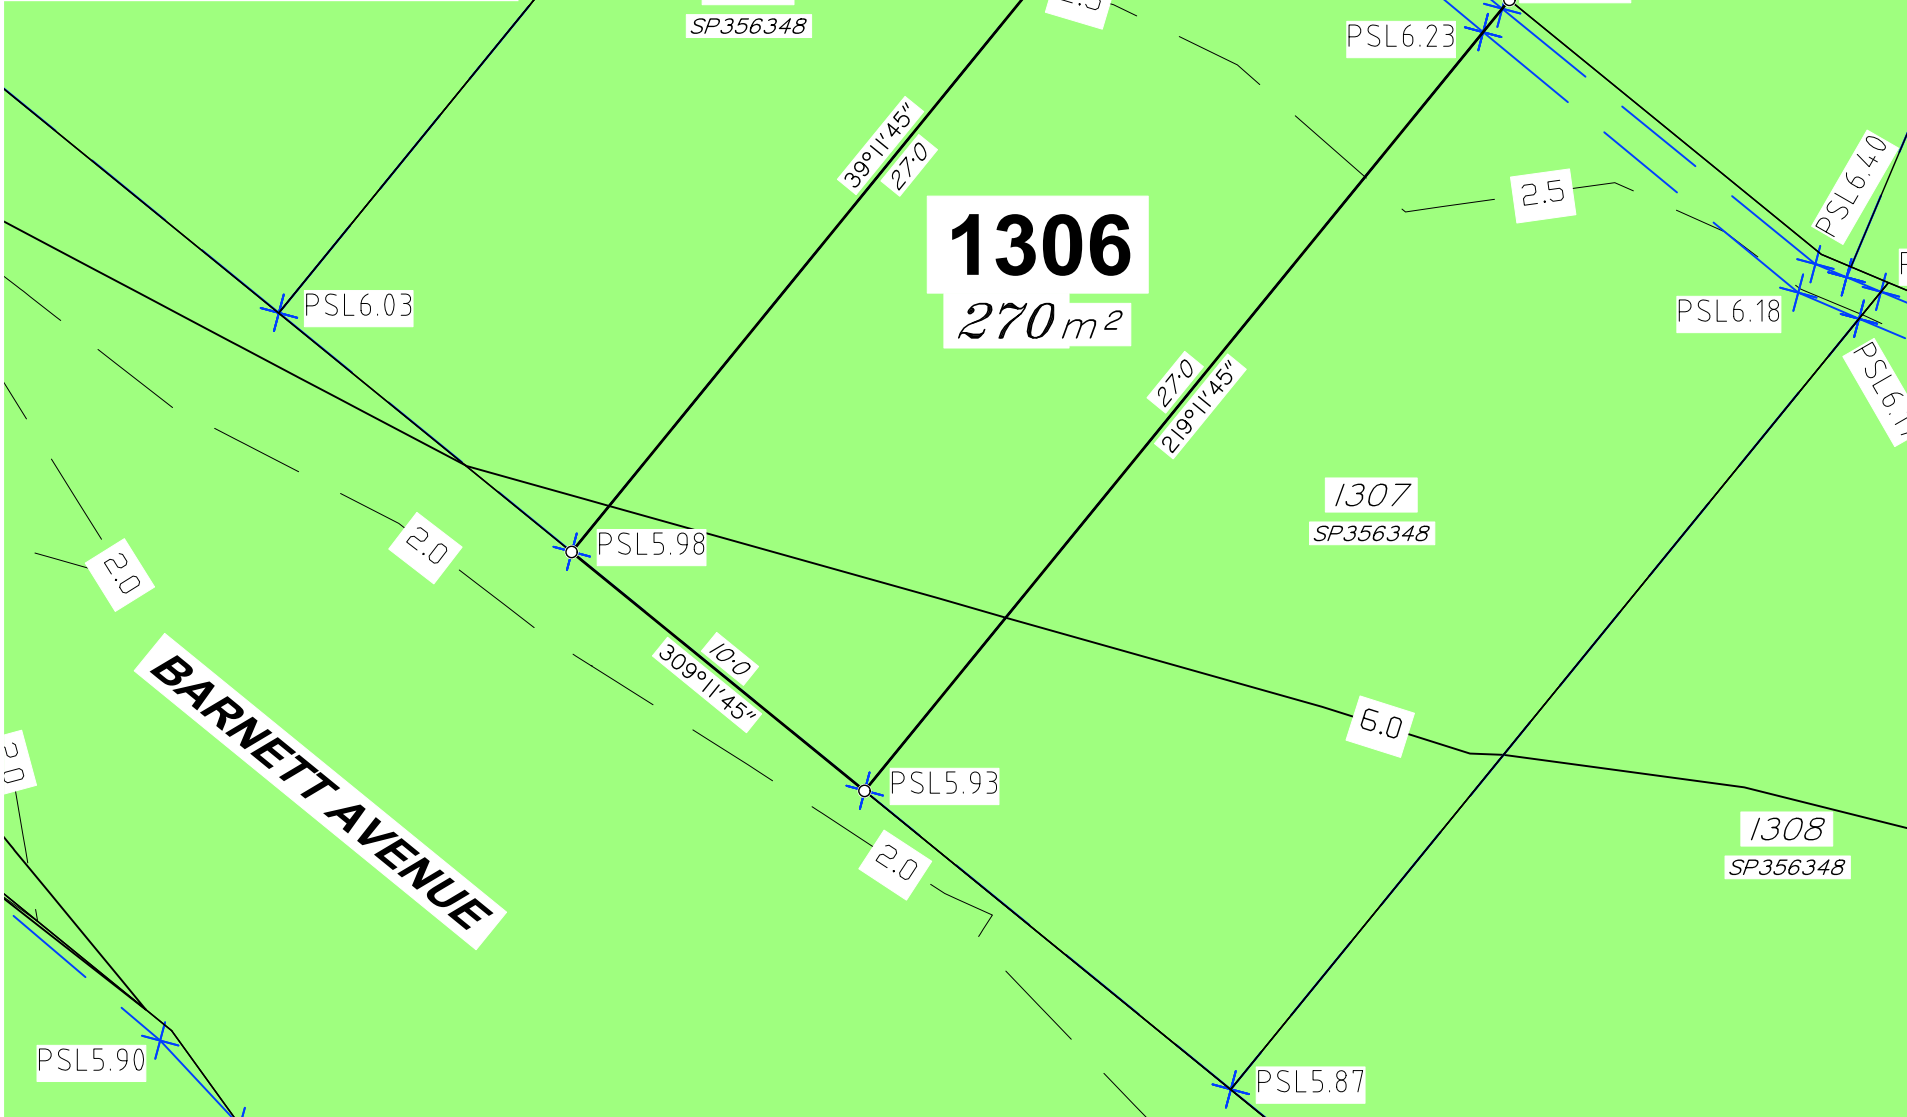

JENSEN BOWERS
Brisbane (Head Office)
59 Anderson Street, Fortitude Valley, Qld. 4006
PO Box 799, Spring Hill, Qld. 4004
T (07) 3852 1771
T.H. Jensen & Bowers Pty. Ltd. (Consulting Surveyors)
ABN: 52 010 872 607
© Copyright reserved to Jensen Bowers Group Consultants Pty Ltd

SURVEYORS
PLANNERS
DEVELOPMENT ADVISORS

jensenbowers.com.au

Associated Consultants

KN Consulting Engineers

Local Authority: Moreton Bay City Council

Authority Ref. No: DA/2024/2264

RP Description: Cancelling Lot 9998

Locality: Morayfield

Date of Survey: N/A

Level Datum: AHD (der)

Origin: OPM 139507 (RL 6.31m)

Level Bk / Fid Bk: Digital

Horizontal Datum: MGA Zone 56

Contour Interval: N/A

Scale

0 2 4 6m

1 : 200@A3 (Before Reduction)

Notes

This plan was produced for the exclusive use of North Harbour Holdings Pty Ltd.

It is to be used as an attachment under the Land Sales Act 1984 to sell freehold land off the plan. All dimensions and areas are subject to final registration of the survey plan.

The services, design contours and fill hatching shown hereon are from designs as supplied by KN Group Pty Ltd received 2.06.2026.

Disclaimer

Any licence, expressed or implied, to use this document for any purpose whatsoever is restricted to the terms of the agreement or implied agreement between Jensen Bowers and the instructing party.

Drawn: Pineapple

Date: 2.06.2026

Surveyed: N/A

Date: N/A

Checked: SM

Date: 22.06.2026

Approved: SJM

Issue

Description

Date

Appd.

A

Original Issue

22.06.26

SM

Client

North Harbour Holdings Pty Ltd

Stage 12

North Harbour

Residential North


Disclosure Plan

Lot 1306 on SP356348

Drawing No. S-7550 - 1306

Issue A

Original Size A3

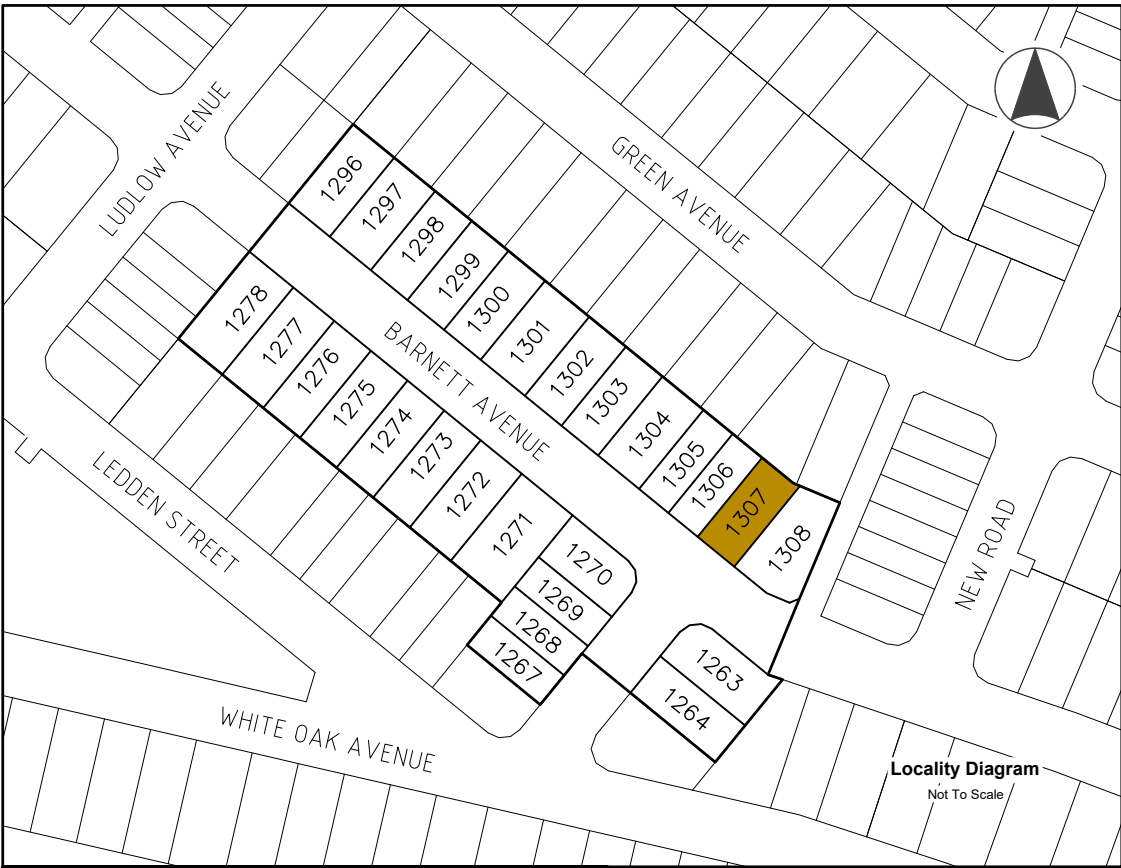

Locality Diagram
Not To Scale

Legend

- Area of Fill
- Proposed New Allotment
- PSL4.30 Proposed Surface Level
- 2.50 Proposed Surface Contour
- +2.50 Proposed Fill Depth Contour
- Proposed Batter Line
- HW 2.50 Proposed height of wall
- AHW 2.50 Proposed Average height of wall
- Proposed Rock Retaining Wall
- Proposed Sleeper Retaining Wall
- Proposed Acoustic Barrier
- Proposed Timber Fence

Allotment Description


This plan shows details of Proposed Allotment 1307 on SP356348 cancelling part of Lot 9998 on Proposed Reconfiguration Plans as approved by Moreton Bay City Council in accordance with Development Approval Number DA/2024/2264 dated 07.11.2024.

The Contractor shall complete all allotment earthwork operations in such a manner to allow an approved Geotechnical testing company's certification that site filling has been placed as Level 1 "Controlled Fill" in accordance with the provisions of Australian Standard AS 3798-2007.

The frequency of control testing shall be in accordance with the provisions of Table 8.1 of AS3798-2007.

Notes

- This Diagram has been prepared for information purposes only and does not form part of any contract of sale.
- This plan was prepared for the exclusive use of North Harbour Holdings Pty Ltd and their other professional advisors and is not to be used for any other purpose or by any other person or corporation.
- North Harbour Holdings Pty Ltd and T.H. Jensen and Bowers Pty Ltd accept no responsibility for any loss or damage arising to any person or corporation who may use or rely on this plan in contravention of these terms.
- The title boundaries shown on this diagram were not marked at the time this diagram was prepared and have been determined from calculated dimensions only and not by field survey.
- Services shown hereon have been plotted from available records current at the time of preparation. The local authority and/or service provider should be contacted for 'As Constructed' information prior to any design and/or construction of any structure.
- There can be variations between this design information and works as constructed. Field survey is required to confirm the actual location of services prior to design and construction of any house or structure.
- Any Building Envelope shown may not take into consideration additional setback and clearance requirements that may be imposed by statutory and service authorities and their associated Acts and Legislation.
- These notes form an integral part of this plan. If others use this information, they should be advised of its purpose and limitations.
- This plan may not be reproduced unless these notes are included.

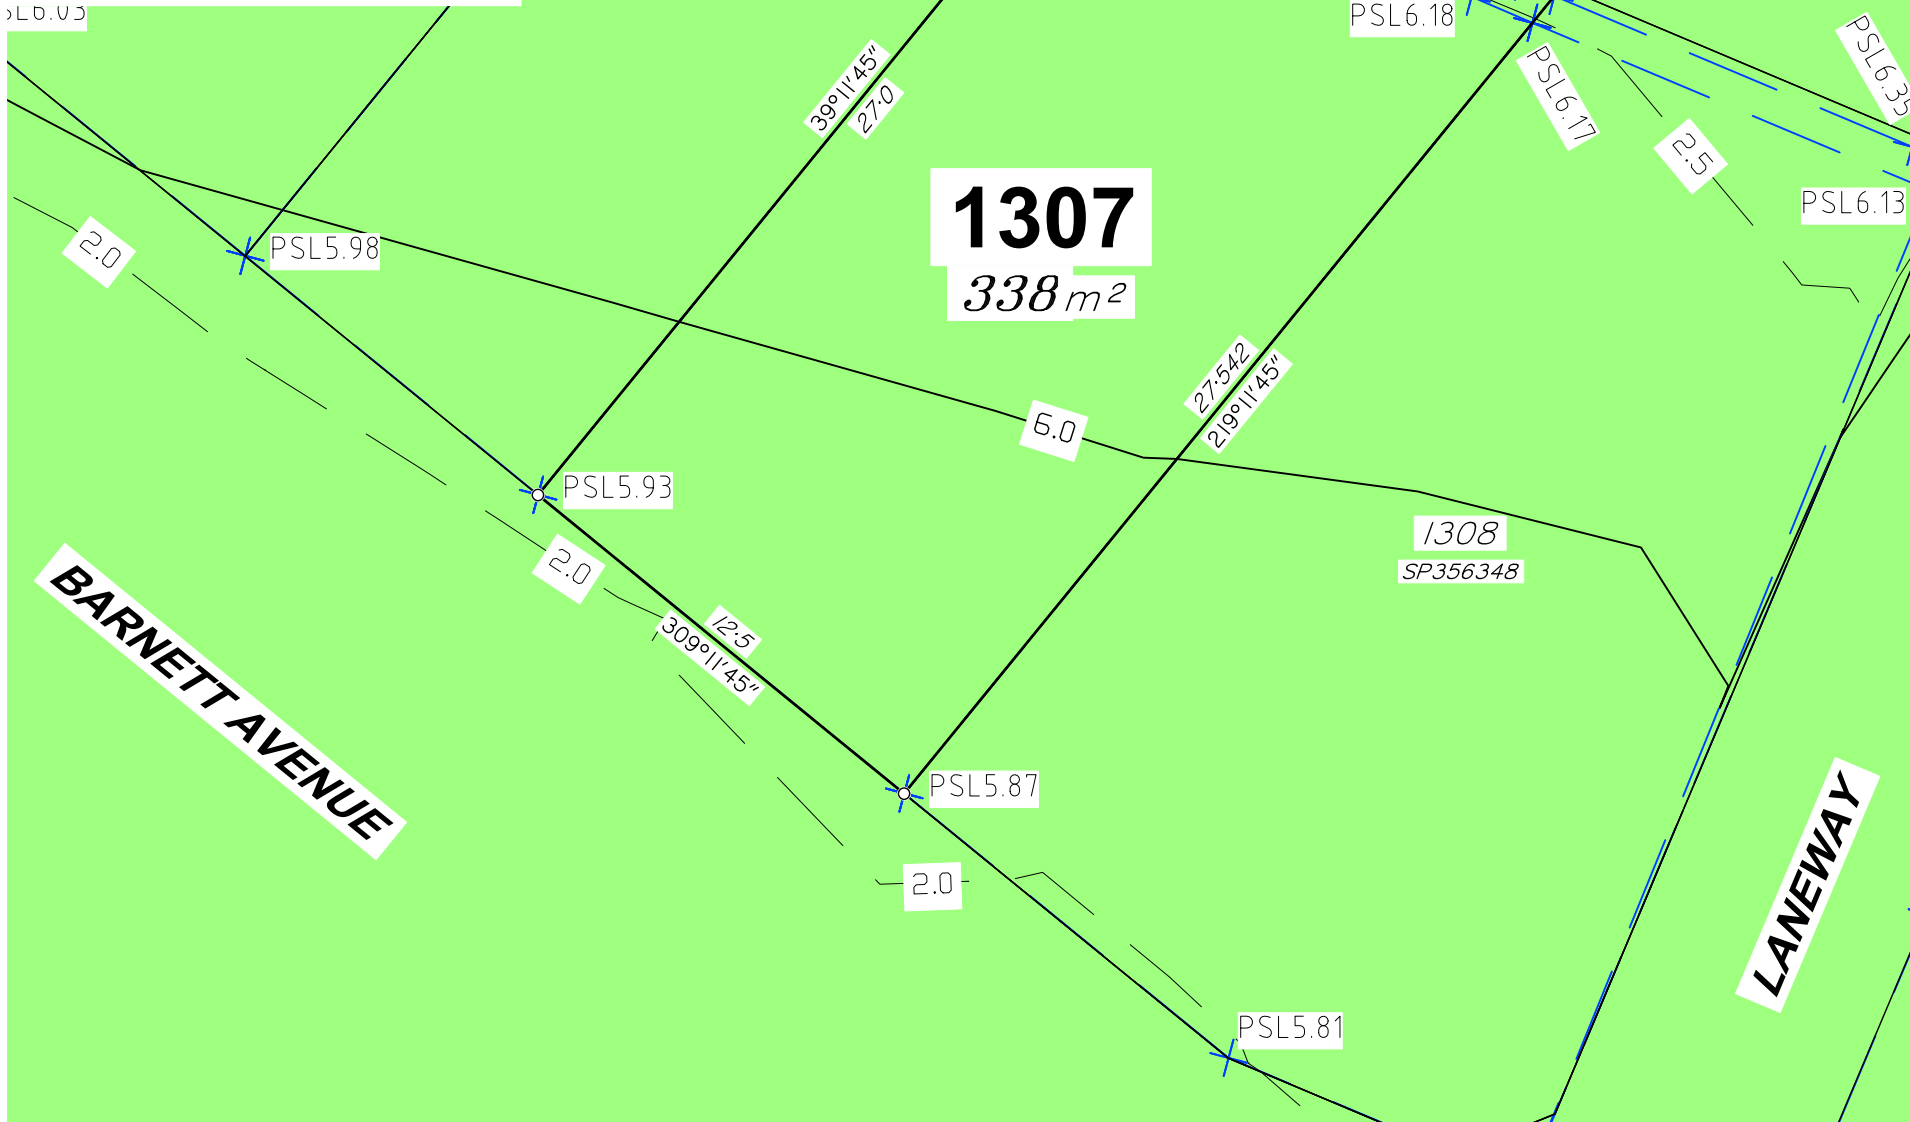


JENSEN BOWERS
SURVEYORS
PLANNERS
DEVELOPMENT ADVISORS
jensenbowers.com.au
Brisbane (Head Office)
59 Anderson Street, Fortitude Valley, Qld. 4006
PO Box 799, Spring Hill, Qld. 4004
T (07) 3852 1771
T.H. Jensen & Bowers Pty. Ltd. (Consulting Surveyors)
ABN: 52 010 872 607
© Copyright reserved to Jensen Bowers Group Consultants Pty Ltd

Associated Consultants
KN Consulting Engineers

Local Authority: Moreton Bay City Council
Authority Ref. No: DA/2024/2264
RP Description: Cancelling Lot 9998

Locality: Morayfield
Date of Survey: N/A
Level Datum: AHD (der)
Origin: OPM 139507 (RL 6.31m)
Level Bk / Fid Bk: Digital
Horizontal Datum: MGA Zone 56
Contour Interval: N/A

Scale

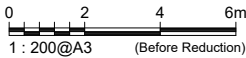

Notes

This plan was produced for the exclusive use of North Harbour Holdings Pty Ltd.

It is to be used as an attachment under the Land Sales Act 1984 to sell freehold land off the plan. All dimensions and areas are subject to final registration of the survey plan.

The services, design contours and fill hatching shown hereon are from designs as supplied by KN Group Pty Ltd received 2.06.2026.

Disclaimer

Any licence, expressed or implied, to use this document for any purpose whatsoever is restricted to the terms of the agreement or implied agreement between Jensen Bowers and the instructing party.

Drawn:	Pineapple	Date:	2.06.2026
Surveyed:	N/A	Date:	N/A
Checked:	SM	Date:	22.06.2026

Approved:
SJM


Issue	Description	Date	Appd.
A	Original Issue	22.06.26	SM

Client
North Harbour Holdings Pty Ltd

Stage 12
North Harbour
Residential North

Disclosure Plan
Lot 1307 on SP356348

Drawing No.	Issue	Original Size
S-7550 - 1307	A	A3

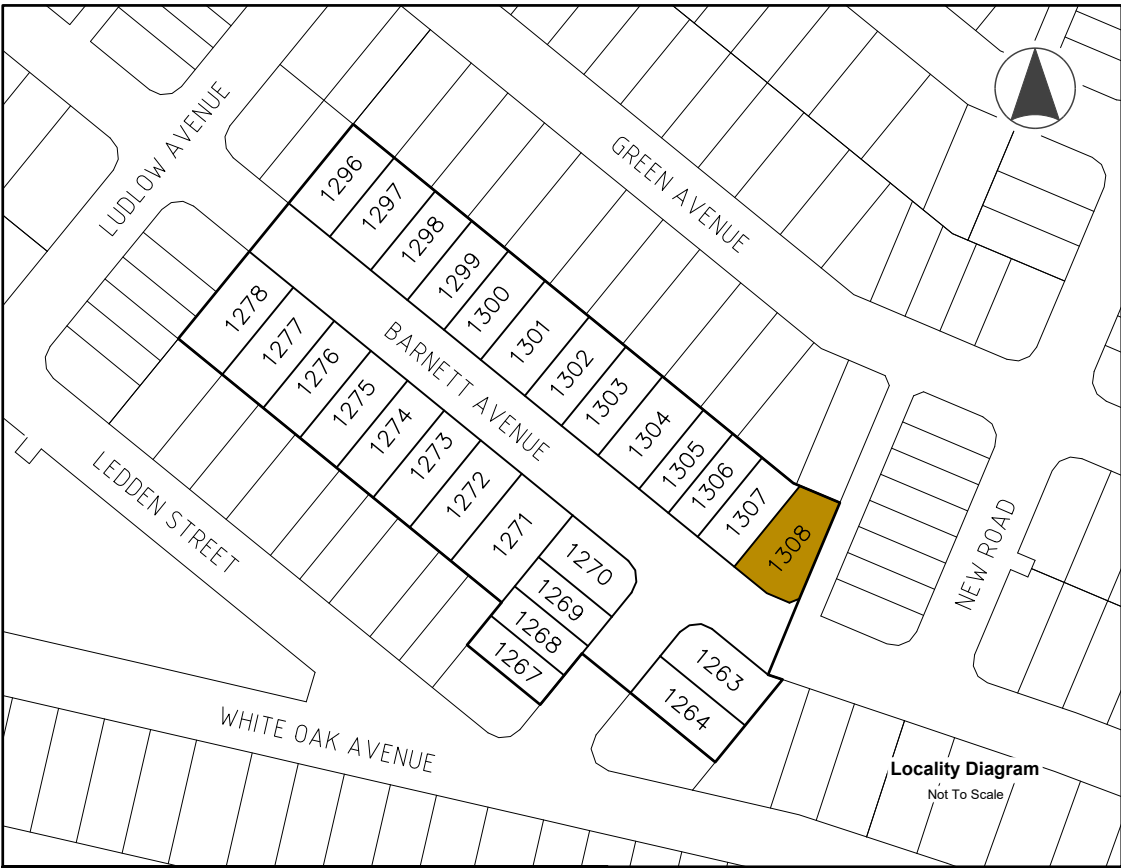

Locality Diagram
Not To Scale

Legend

- Area of Fill
- Proposed New Allotment
- PSL4.30 Proposed Surface Level
- 2.50 Proposed Surface Contour
- +2.50 Proposed Fill Depth Contour
- Proposed Batter Line
- HW 2.50 Proposed height of wall
- AHW 2.50 Proposed Average height of wall
- Proposed Rock Retaining Wall
- Proposed Sleeper Retaining Wall
- Proposed Acoustic Barrier
- Proposed Timber Fence

Allotment Description


This plan shows details of Proposed Allotment 1308 on SP356348 cancelling part of Lot 9998 on Proposed Reconfiguration Plans as approved by Moreton Bay City Council in accordance with Development Approval Number DA/2024/2264 dated 07.11.2024.

The Contractor shall complete all allotment earthwork operations in such a manner to allow an approved Geotechnical testing company's certification that site filling has been placed as Level 1 "Controlled Fill" in accordance with the provisions of Australian Standard AS 3798-2007.

The frequency of control testing shall be in accordance with the provisions of Table 8.1 of AS3798-2007.

Notes

- This Diagram has been prepared for information purposes only and does not form part of any contract of sale.
- This plan was prepared for the exclusive use of North Harbour Holdings Pty Ltd and their other professional advisors and is not to be used for any other purpose or by any other person or corporation.
- North Harbour Holdings Pty Ltd and T.H. Jensen and Bowers Pty Ltd accept no responsibility for any loss or damage arising to any person or corporation who may use or rely on this plan in contravention of these terms.
- The title boundaries shown on this diagram were not marked at the time this diagram was prepared and have been determined from calculated dimensions only and not by field survey.
- Services shown hereon have been plotted from available records current at the time of preparation. The local authority and/or service provider should be contacted for 'As Constructed' information prior to any design and/or construction of any structure.
- There can be variations between this design information and works as constructed. Field survey is required to confirm the actual location of services prior to design and construction of any house or structure.
- Any Building Envelope shown may not take into consideration additional setback and clearance requirements that may be imposed by statutory and service authorities and their associated Acts and Legislation.
- These notes form an integral part of this plan. If others use this information, they should be advised of its purpose and limitations.
- This plan may not be reproduced unless these notes are included.

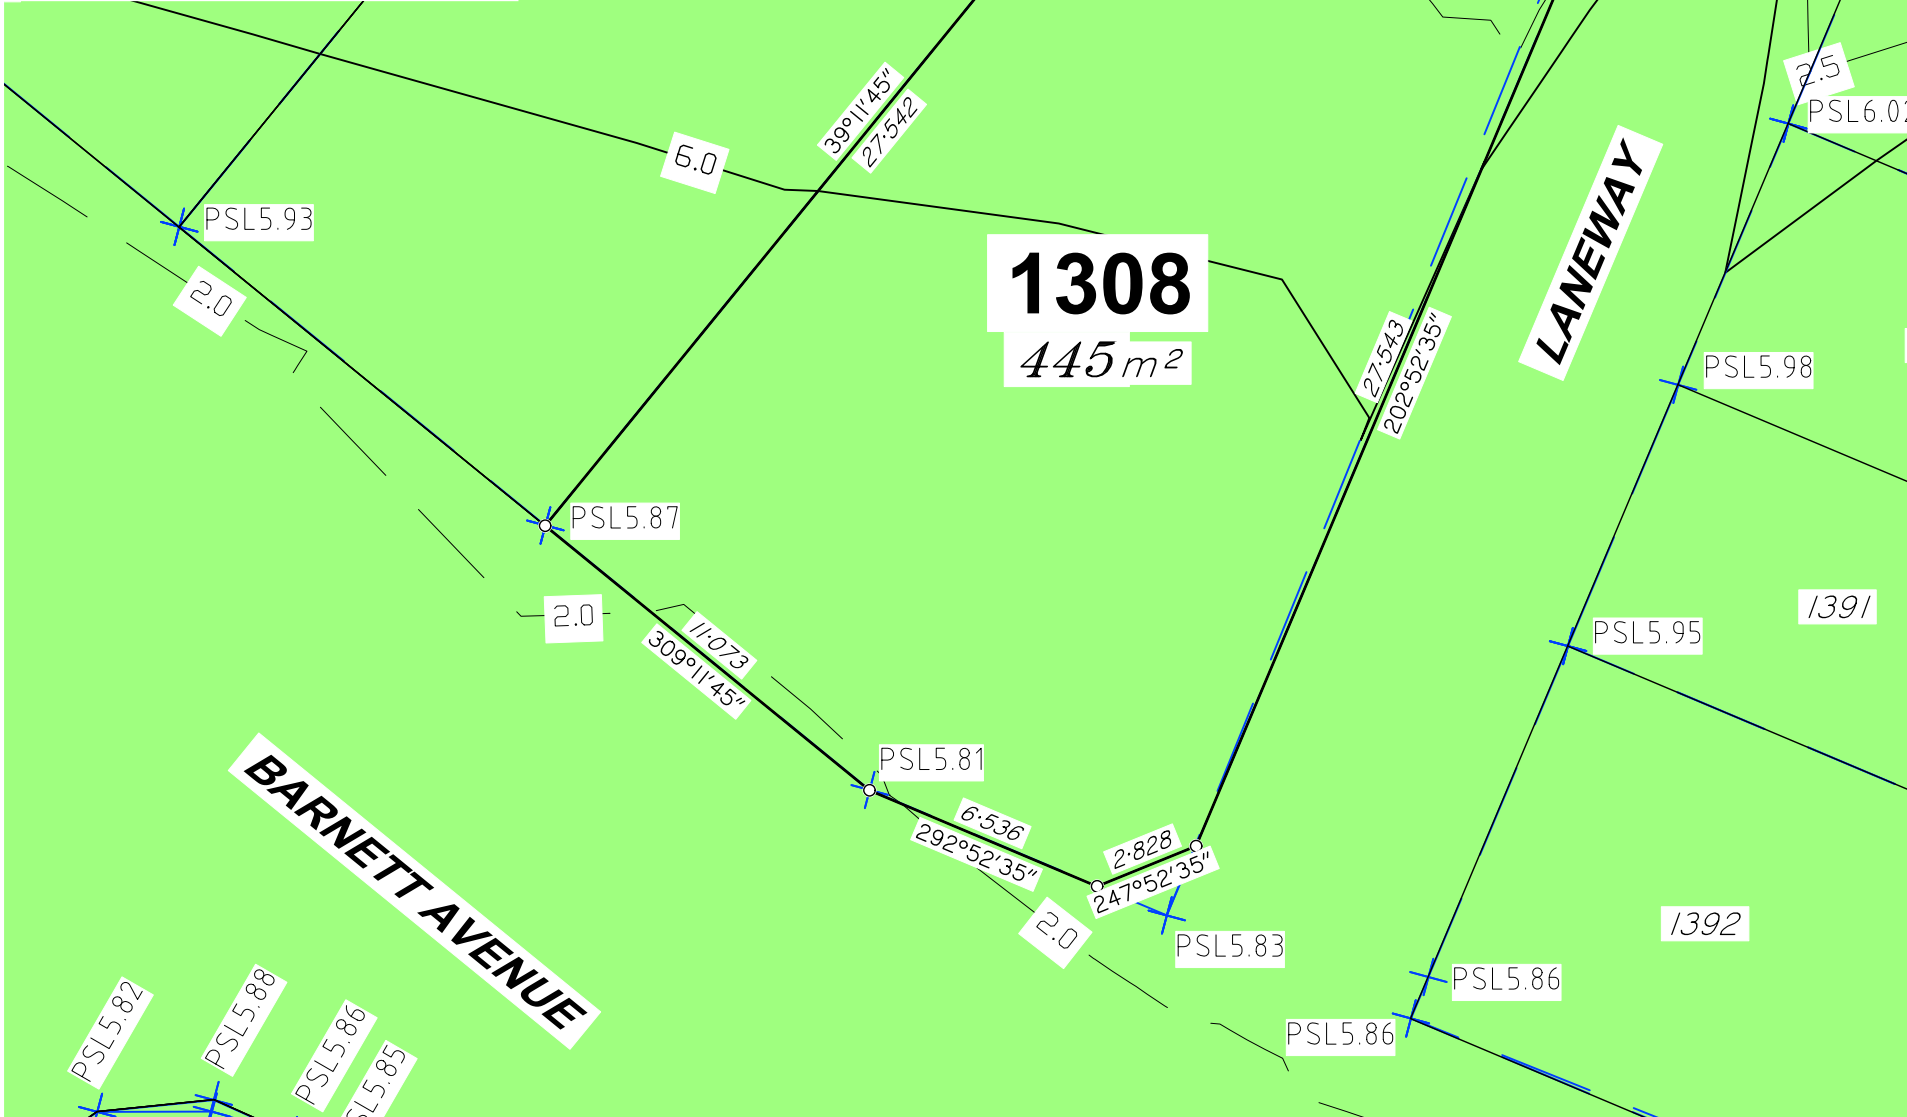

JENSEN BOWERS
SURVEYORS
PLANNERS
DEVELOPMENT ADVISORS
jensenbowers.com.au

Brisbane (Head Office)
59 Anderson Street, Fortitude Valley, Qld. 4006
PO Box 799, Spring Hill, Qld. 4004
T (07) 3852 1771

T.H. Jensen & Bowers Pty. Ltd. (Consulting Surveyors)
ABN: 52 010 872 607


©Copyright reserved to Jensen Bowers Group Consultants Pty Ltd

Associated Consultants
KN Consulting Engineers

Local Authority: Moreton Bay City Council
Authority Ref. No: DA/2024/2264
RP Description: Cancelling Lot 9998

Locality: Morayfield
Date of Survey: N/A
Level Datum: AHD (der)
Origin: OPM 139507 (RL 6.31m)
Level Bk / Fid Bk: Digital
Horizontal Datum: MGA Zone 56
Contour Interval: N/A

Scale

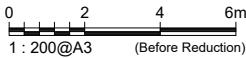

Notes

This plan was produced for the exclusive use of North Harbour Holdings Pty Ltd.

It is to be used as an attachment under the Land Sales Act 1984 to sell freehold land off the plan. All dimensions and areas are subject to final registration of the survey plan.

The services, design contours and fill hatching shown hereon are from designs as supplied by KN Group Pty Ltd received 2.06.2026.

Disclaimer

Any licence, expressed or implied, to use this document for any purpose whatsoever is restricted to the terms of the agreement or implied agreement between Jensen Bowers and the instructing party.

Drawn: Pineapple	Date: 2.06.2026
Surveyed: N/A	Date: N/A
Checked: SM	Date: 22.06.2026

Approved:

SJM			
Issue	Description	Date	Appd.
A	Original Issue	22.06.26	SM

Client

North Harbour Holdings Pty Ltd

Stage 12
North Harbour
Residential North

Disclosure Plan
Lot 1308 on SP356348

Drawing No.	Issue	Original Size
S-7550 - 1308	A	A3